




DRAFT

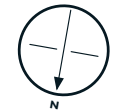


OFFICE: 0203 637 0150  
EMAIL: sales@leaseplanners.co.uk

DRAWING TITLE:  
GROUND FLOOR FLAT  
95 SAVERNAKE ROAD  
LONDON  
NW3 2LG


DATE | NOVEMBER 2022

-  RED EDGED AREAS ARE PART OF THE PREMISES
-  GREEN EDGED AREAS ARE COMMUNAL


Scale: 1:200 at A4

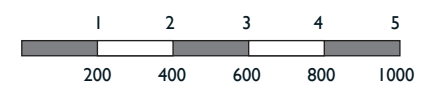

SCALE: For the plan to be to scale, the above scale bar must measure correct when printed (for example 5cm)

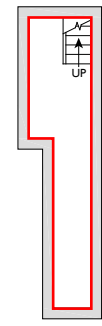

CELLAR

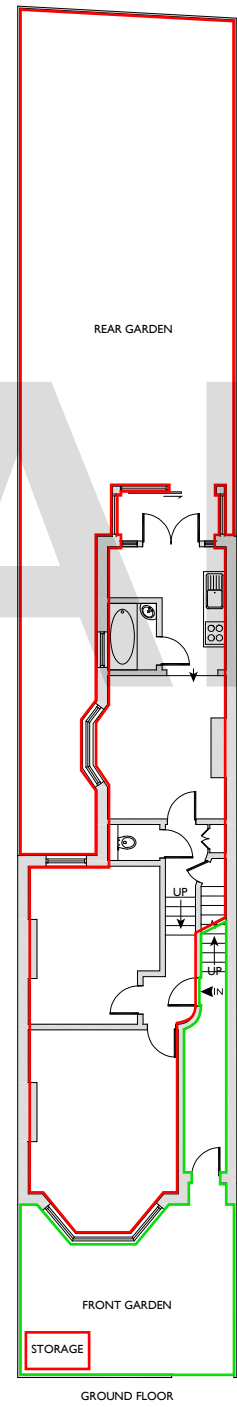


REAR GARDEN

FRONT GARDEN

STORAGE

GROUND FLOOR

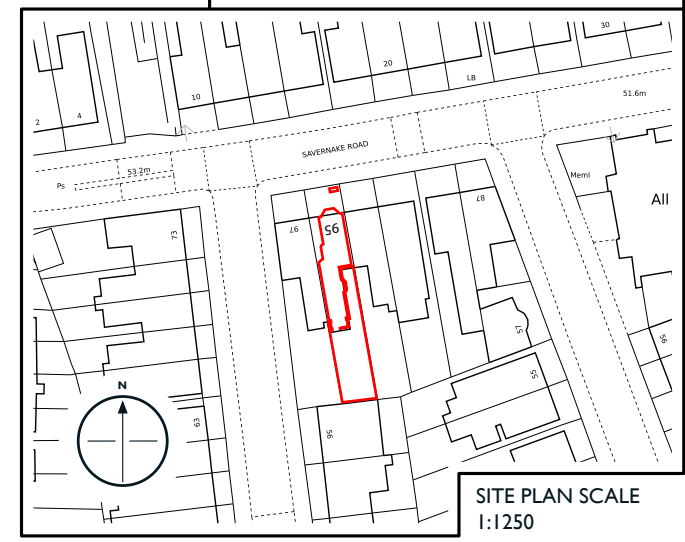

SITE PLAN SCALE  
1:1250