



**IMPORTANT NOTE:**  
 THE PROPOSED LAYOUT BELOW IS INDICATIVE AND ONLY FOR ILLUSTRATION PURPOSES  
 IT IS DRAWN BASED ON OBSERVATIONS ON SITE.  
 NO SURVEY ON SITE WAS POSSIBLE DUE TO LIMITED ACCESS

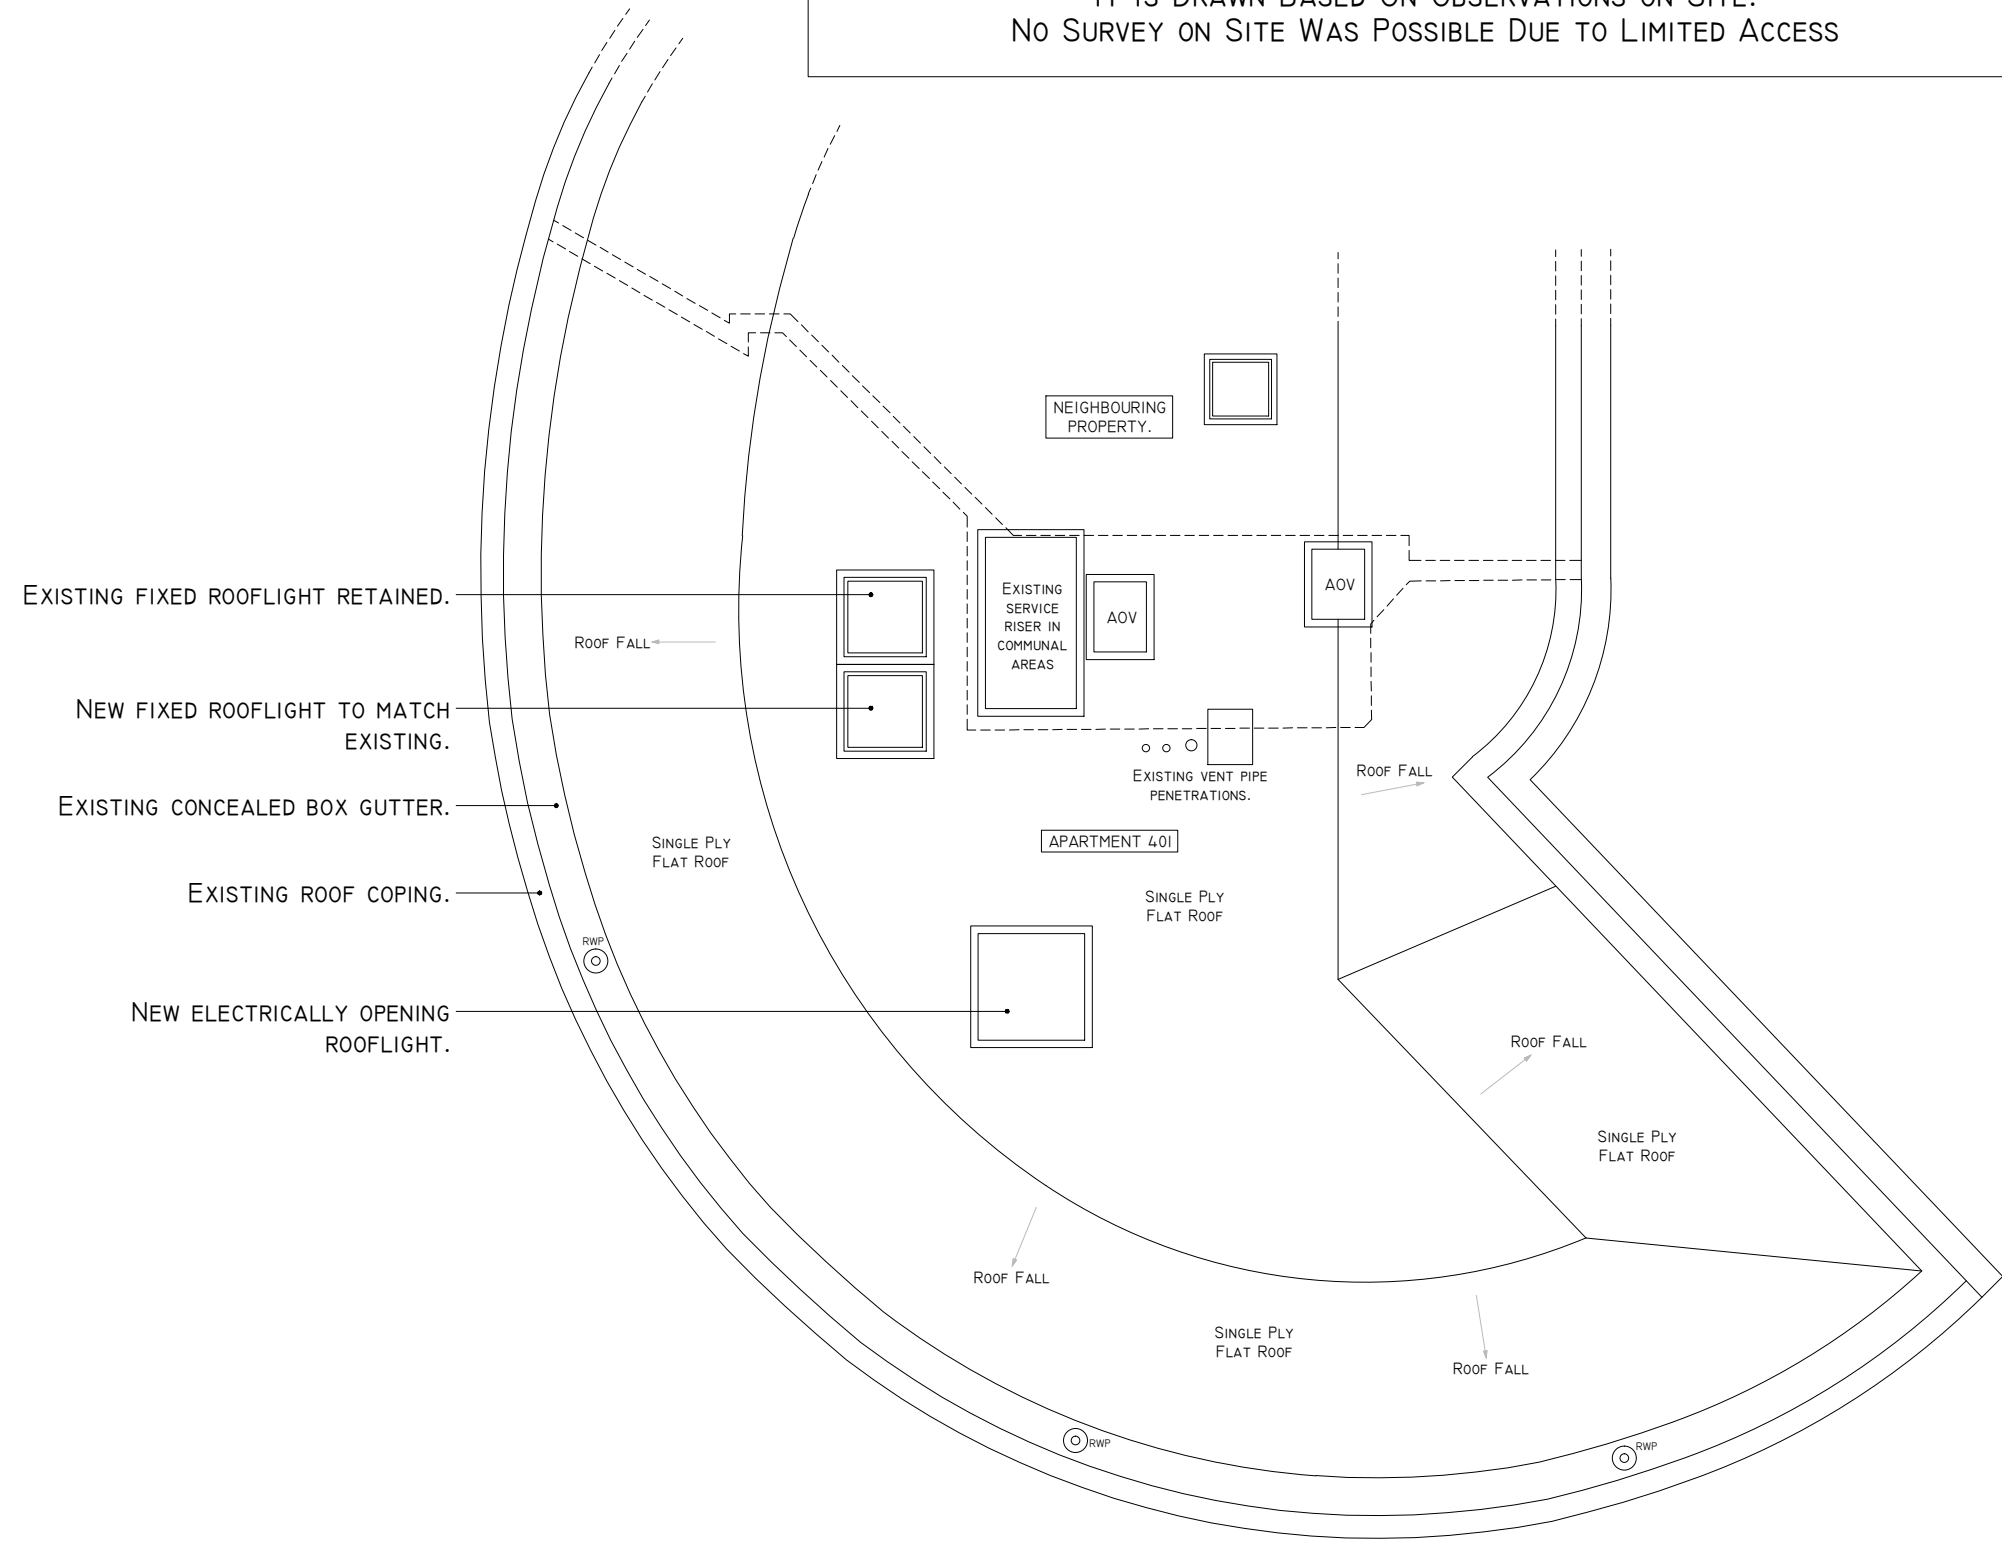

I PROPOSED ROOF PLAN  
 SCALE: 1:100 @A3

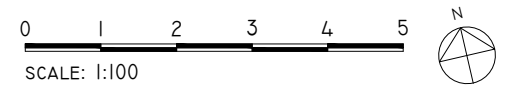

REV.	DATE	DESCRIPTION

**NOTES:**  
 1. ALL ROOF FINISH REPAIRS AND AROUND NEW ROOFLIGHTS TO MATCH EXISTING WHERE REQUIRED.

**ECHLIN** 91 WIMPOLE STREET  
 LONDON W1G 0EF  
 +44 (0) 20 7369 9610  
 ECHLIN.LONDON.COM

CLIENT  
 CONFIDENTIAL

NOTES:  
 1. DO NOT SCALE FROM THIS DRAWING - USE FIGURED DIMENSIONS ONLY.  
 2. TO BE READ IN CONJUNCTION WITH ALL OTHER CONSULTANTS' / SPECIALISTS DRAWINGS. REPORT ANY DISCREPANCIES BEFORE AFFECTED WORK COMMENCES.  
 3. ALL SETTING OUT DIMENSIONS TO BE CHECKED ON SITE BY CONTRACTOR BEFORE WORK COMMENCES. ANY DISCREPANCIES TO BE REPORTED TO THE ARCHITECT © ECHLIN 2018

PROJECT  
 FLAT 401, 226 ARLINGTON ROAD, NW1 7HY

DRAWING TITLE  
 PROPOSED ROOF PLAN

STATUS  
 ISSUED FOR PLANNING APPLICATION

SCALE	JOB NUMBER	DRAWN BY	CHECKED
1:100 @A3	2123	SD	FP
DRAWING NO.	DATE	REV	
2123_A_P20.102	23.06.2023	-	