

Drawing: **EXISTING GROUND FLOOR PLAN**
 Number: PE-01
 Title:


Issue Date: 05.07.2023
 Revision: -
 Comments: -


Project: Mr & Mrs Hughes
 Client:
 Address: The Coach House
 162 Haverstock Hill
 London
 NW3 2AT

Phase: Planning Application
 Scale: 1:50 @ A3

EDWARDS RENSEN ARCHITECTS

www.edwards-rensen-architects.co.uk 020 3227 0122

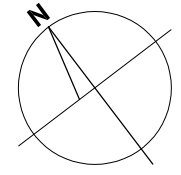

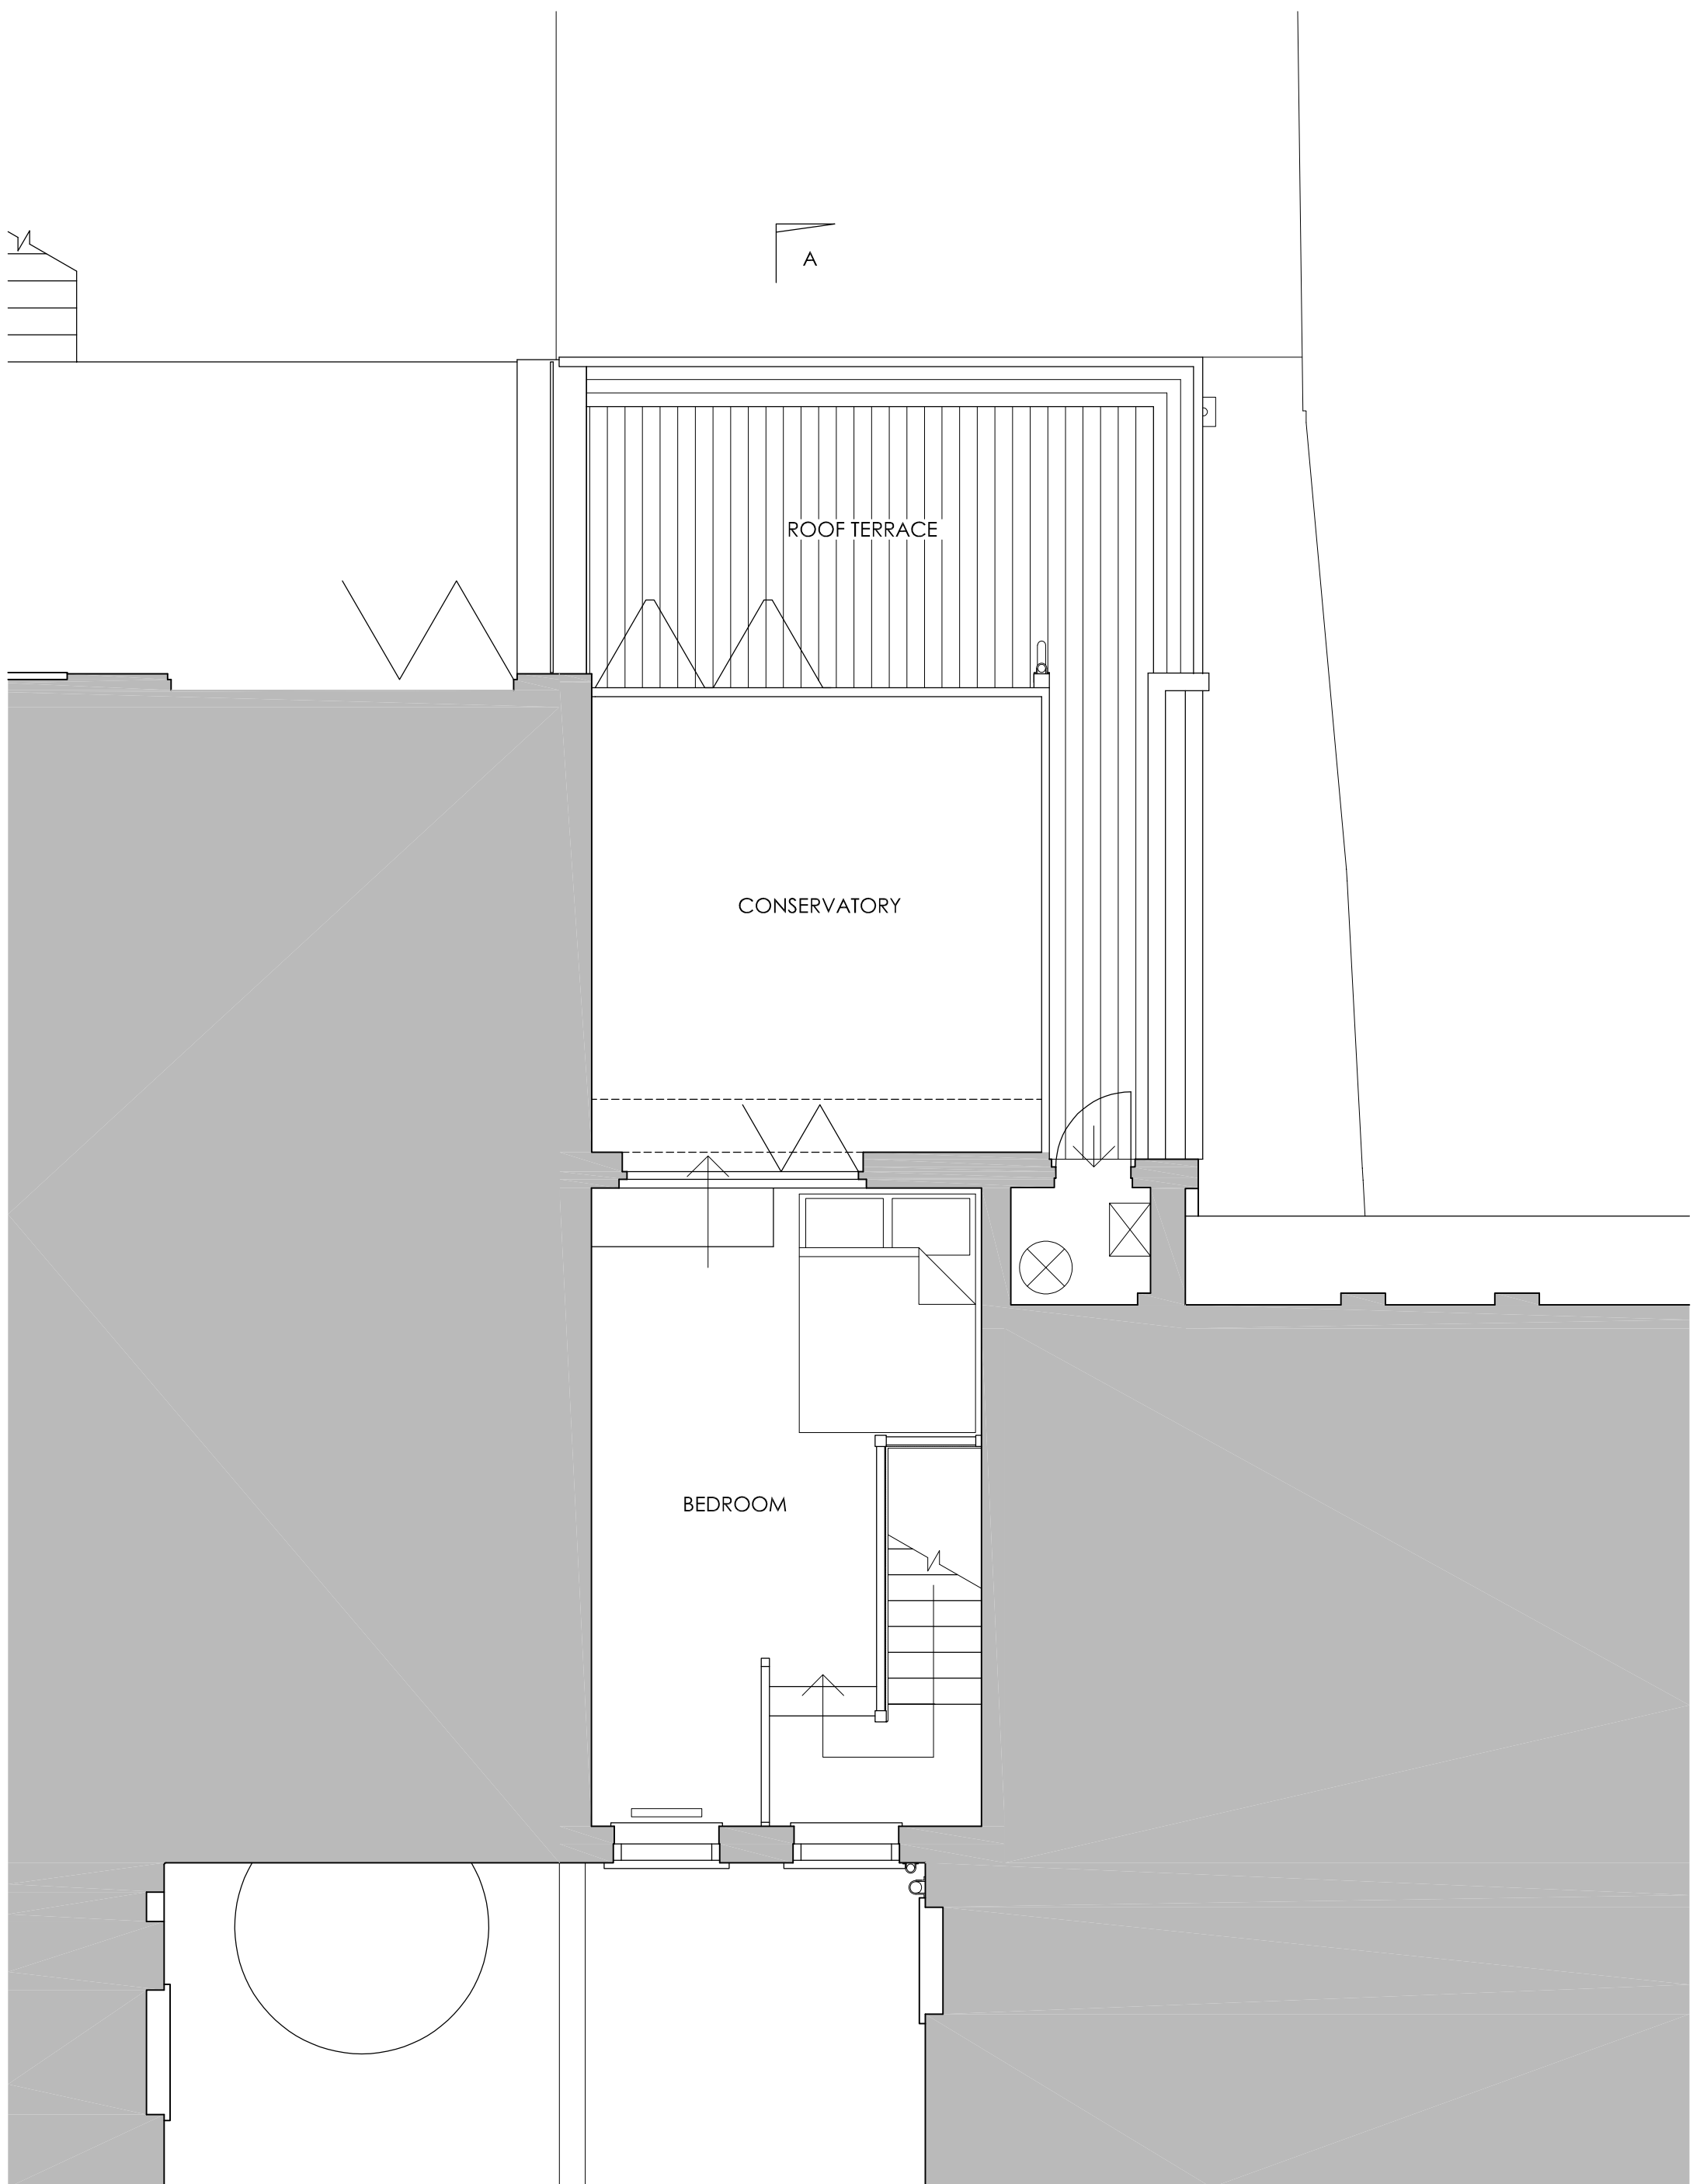

Drawing: PE-02
 Number: PE-02
 Title: **EXISTING FIRST FLOOR PLAN**


Issue Date: 05.07.2023
 Revision: -
 Comments: -


Project: Mr & Mrs Hughes
 Client: Mr & Mrs Hughes
 Address: The Coach House
 162 Haverstock Hill
 London
 NW3 2AT

Phase: Planning Application
 Scale: 1:50 @ A3

EDWARDS RENSEN ARCHITECTS

www.edwards-rensens-architects.co.uk 020 3227 0122

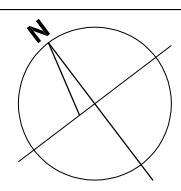

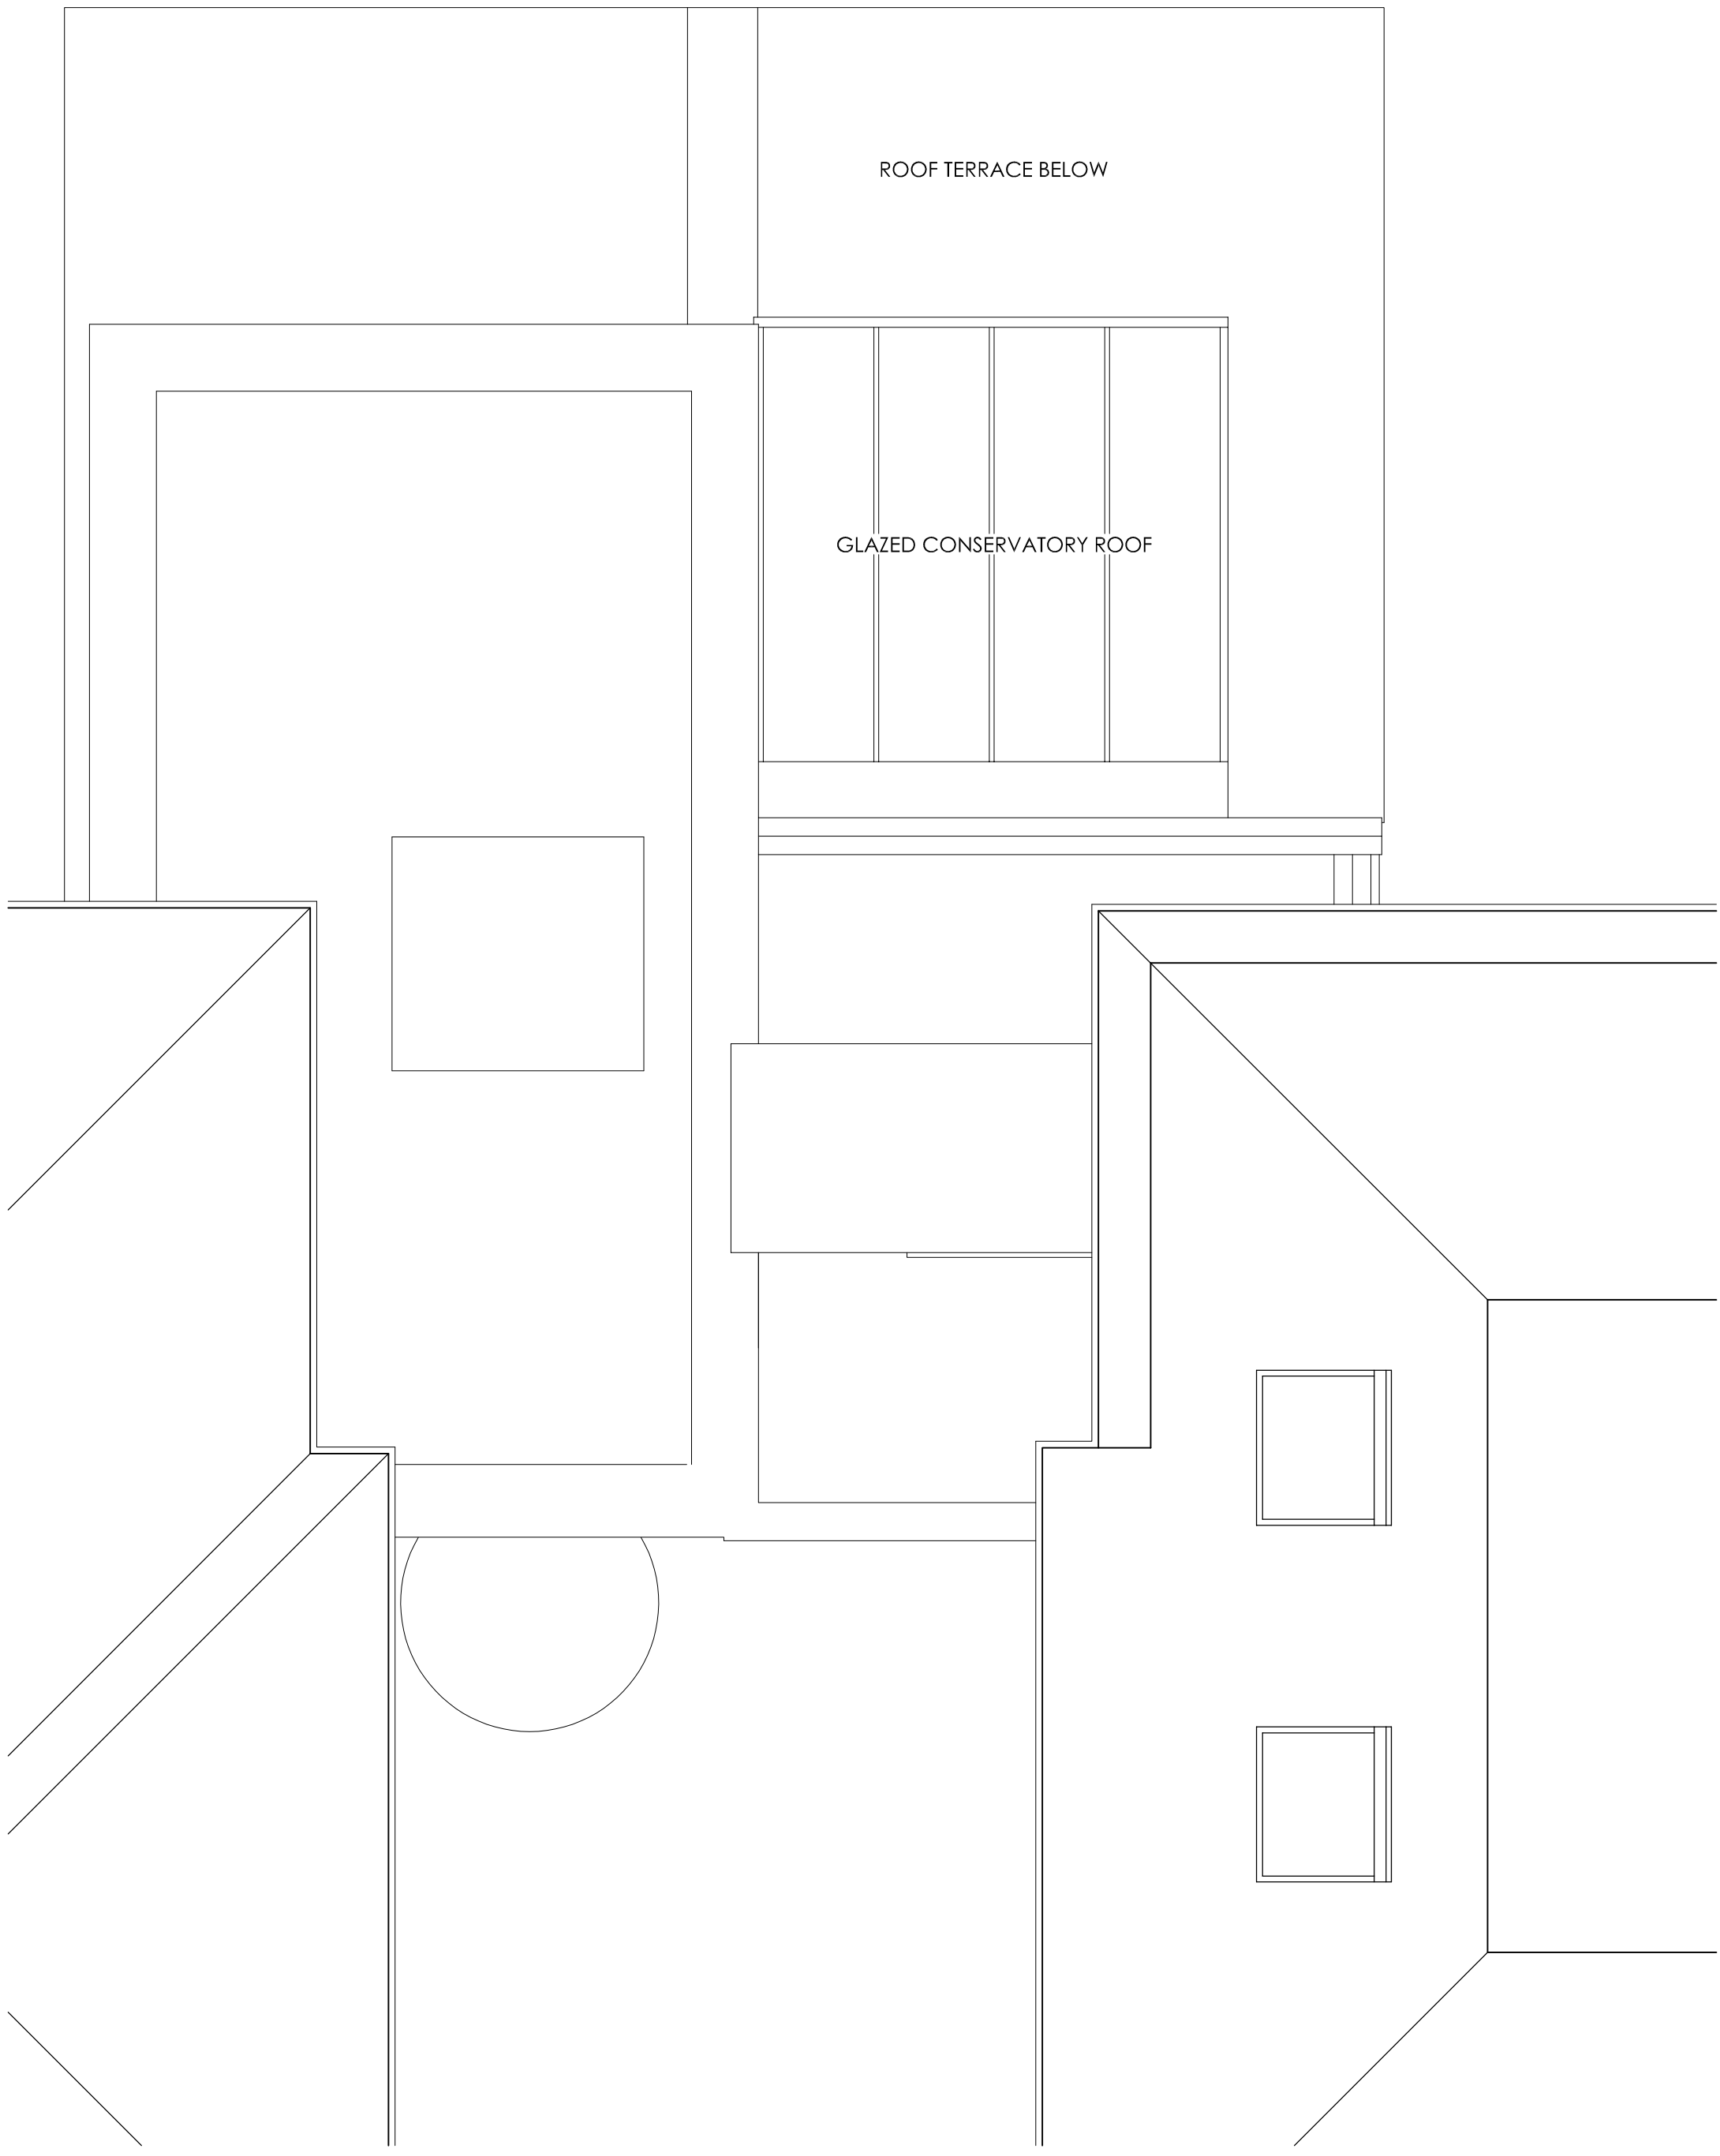

ROOF TERRACE BELOW


GLAZED CONSERVATORY ROOF

Drawing: _____
 Number: PE-03
 Title: **EXISTING ROOF PLAN**

Issue Date: 05.07.2023
 Revision: -
 Comments: -

Project: _____
 Client: Mr & Mrs Hughes
 Address: The Coach House
 162 Haverstock Hill
 London
 NW3 2AT

Phase: Planning Application
 Scale: 1:50 @ A3

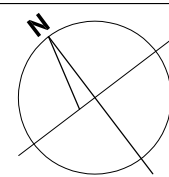


EDWARDS RENSEN ARCHITECTS

www.edwards-ensen-architects.co.uk

020 3227 0122



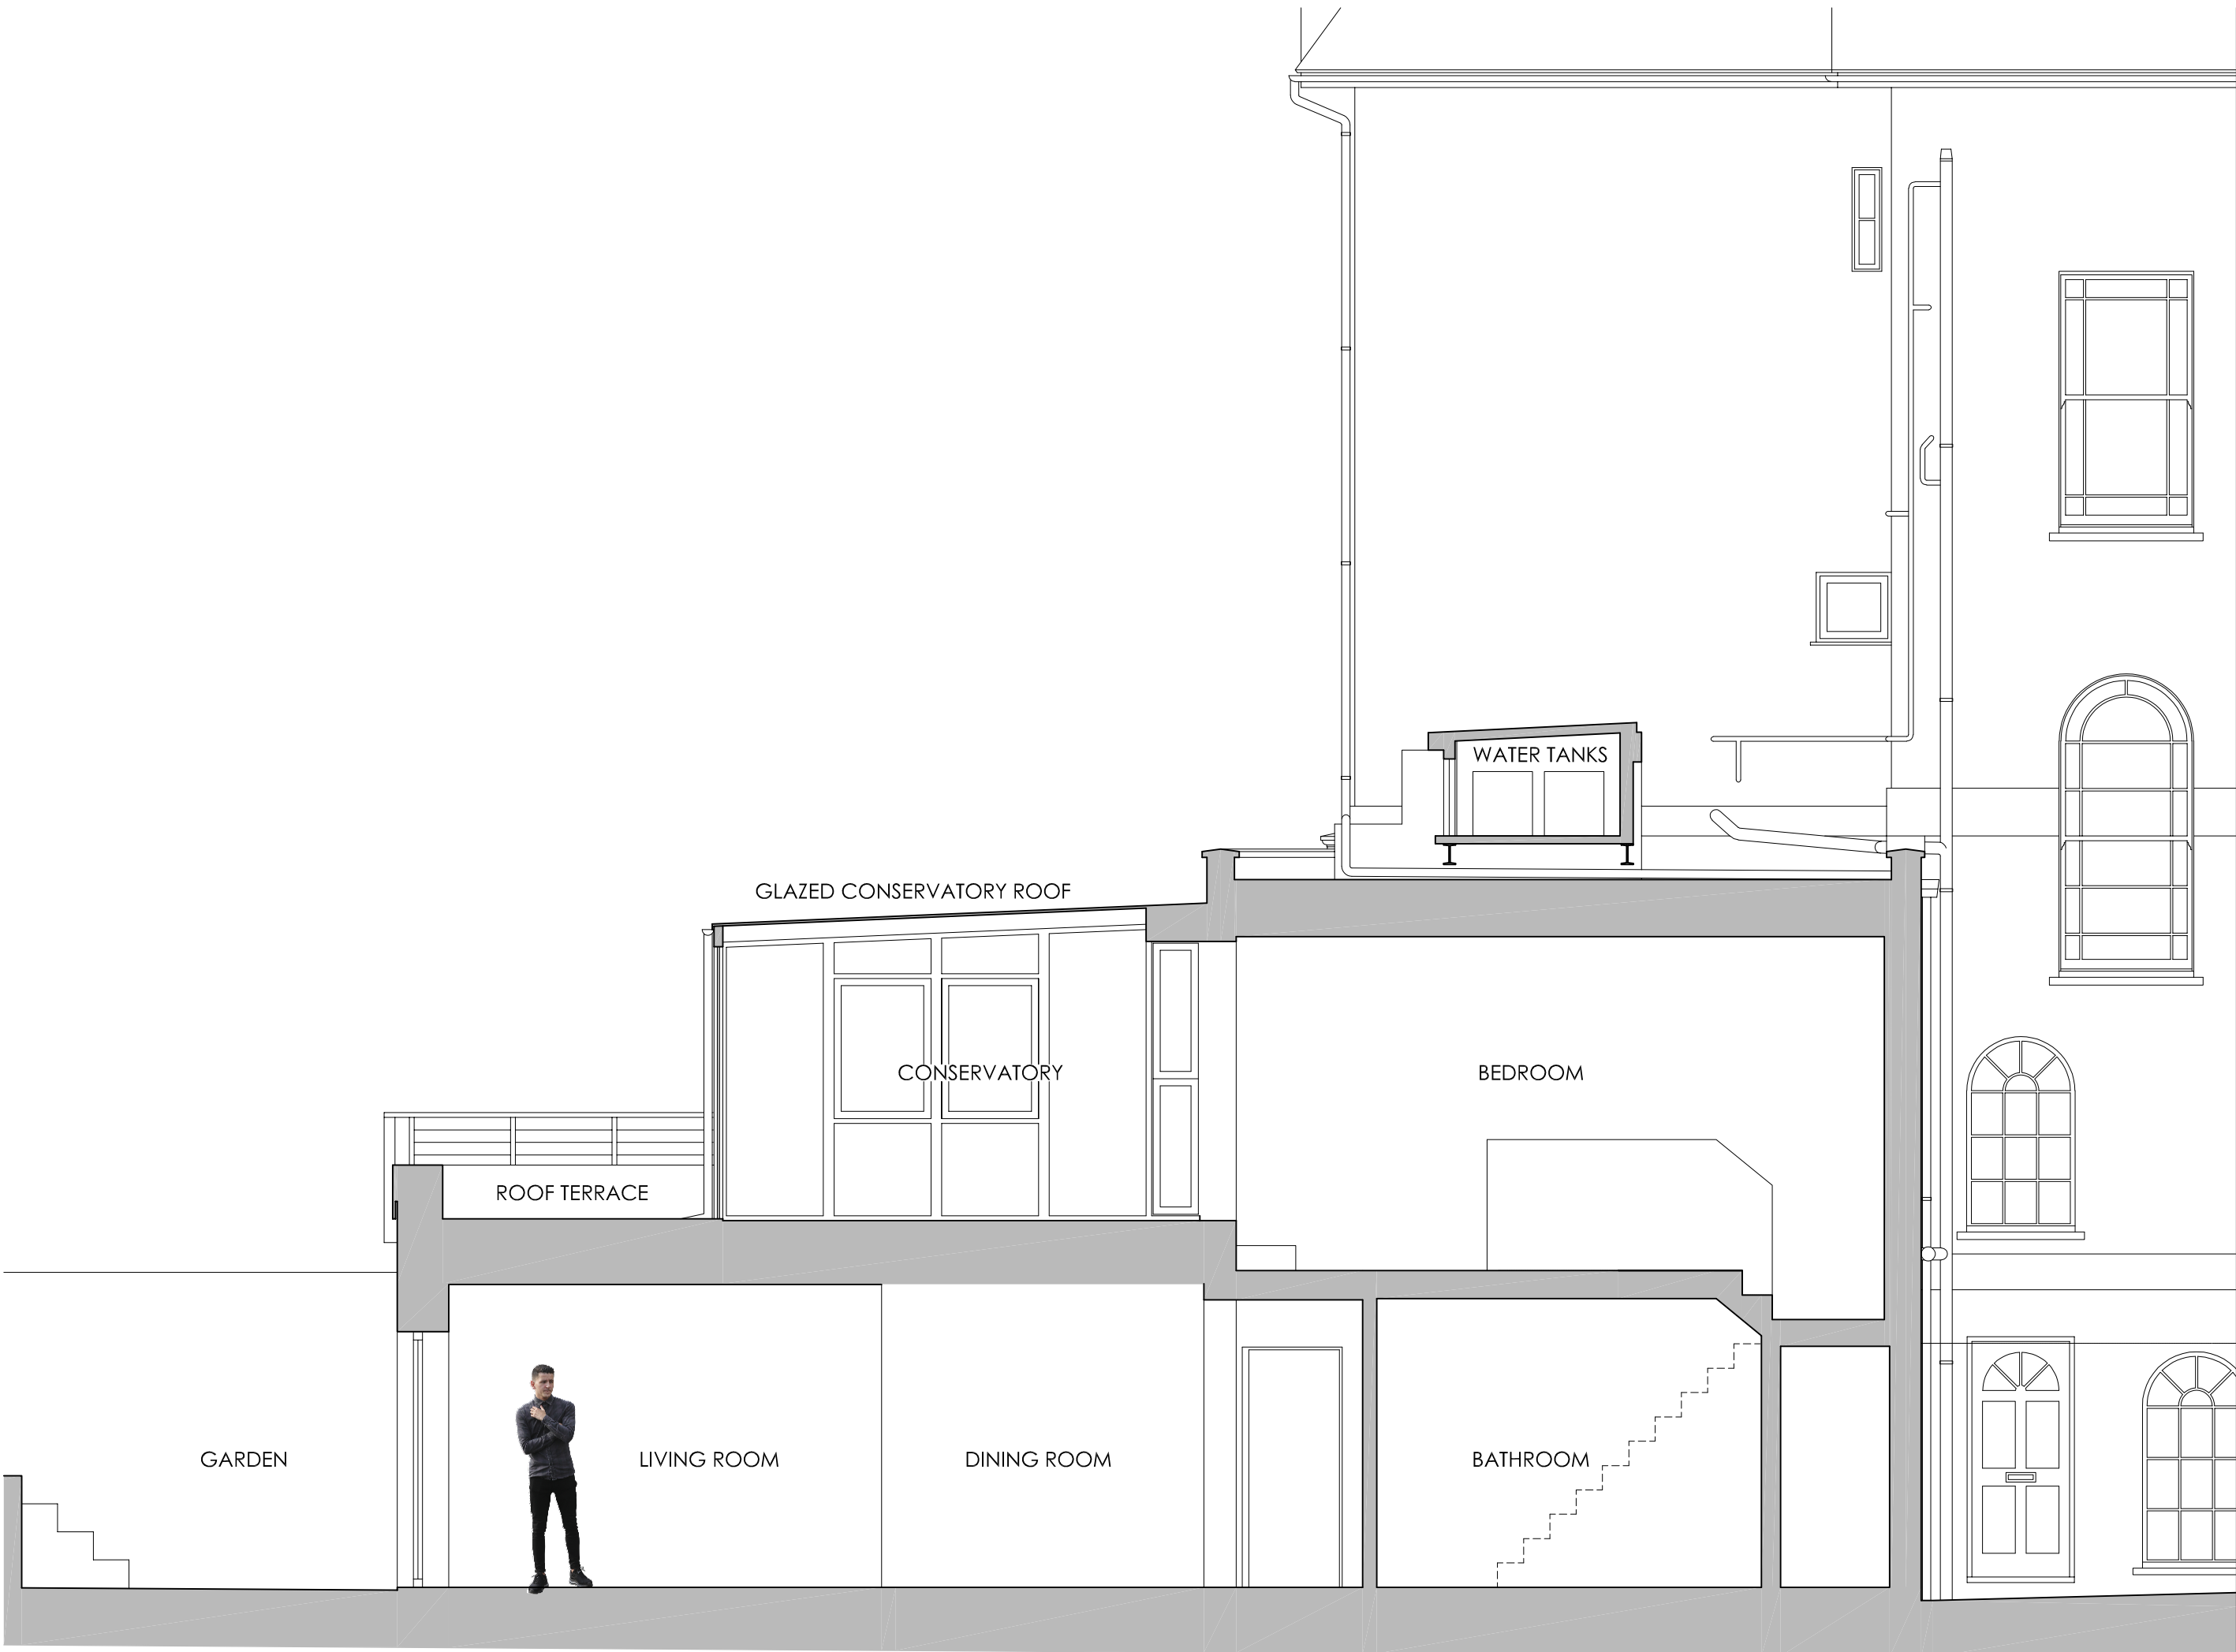


GARDEN



LIVING ROOM

DINING ROOM

BATHROOM

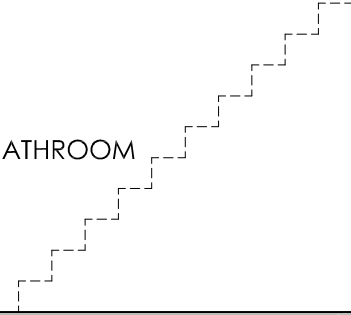

BEDROOM

CONSERVATORY

GLAZED CONSERVATORY ROOF

ROOF TERRACE

WATER TANKS

Drawing: PE-04
 Number: EXISTING SECTION A
 Title: Planning Application
 Phase: 1:50 @ A3
 Scale:

Issue Date: 05.07.2023
 Revision: -
 Comments: -

Project: Mr & Mrs Hughes
 Client: The Coach House
 Address: 162 Haverstock Hill
 London
 NW3 2AT

www.edwards-rensen-architects.co.uk 020 3227 0122

0 500mm 2.5mm



LOWER PART OF ELEVATIONS OBSCURED BY SLOPE

Drawing:
 Number: PE-05
 Title: **EXISTING FRONT ELEVATION - STREET VIEW**

Issue Date: 05.07.2023
 Revision: -
 Comments: -

Project:
 Client: Mr & Mrs Hughes
 Address: The Coach House
 162 Haverstock Hill
 London
 NW3 2AT

Phase: Planning Application
 Scale: 1:50 @ A3

EDWARDS RENSEN ARCHITECTS

www.edwards-ensen-architects.co.uk 020 3227 0122





Drawing: PE-06
 Number: PE-06
 Title: **EXISTING BACK ELEVATION**

Issue Date: 05.07.2023
 Revision: -
 Comments: -

Project: Mr & Mrs Hughes
 Client: Mr & Mrs Hughes

Phase: Planning Application
 Scale: 1:50 @ A3

Address: The Coach House
 162 Haverstock Hill
 London
 NW3 2AT


EDWARDS RENSEN ARCHITECTS

www.edwards-rensen-architects.co.uk

020 3227 0122

0 500mm

2.5mm

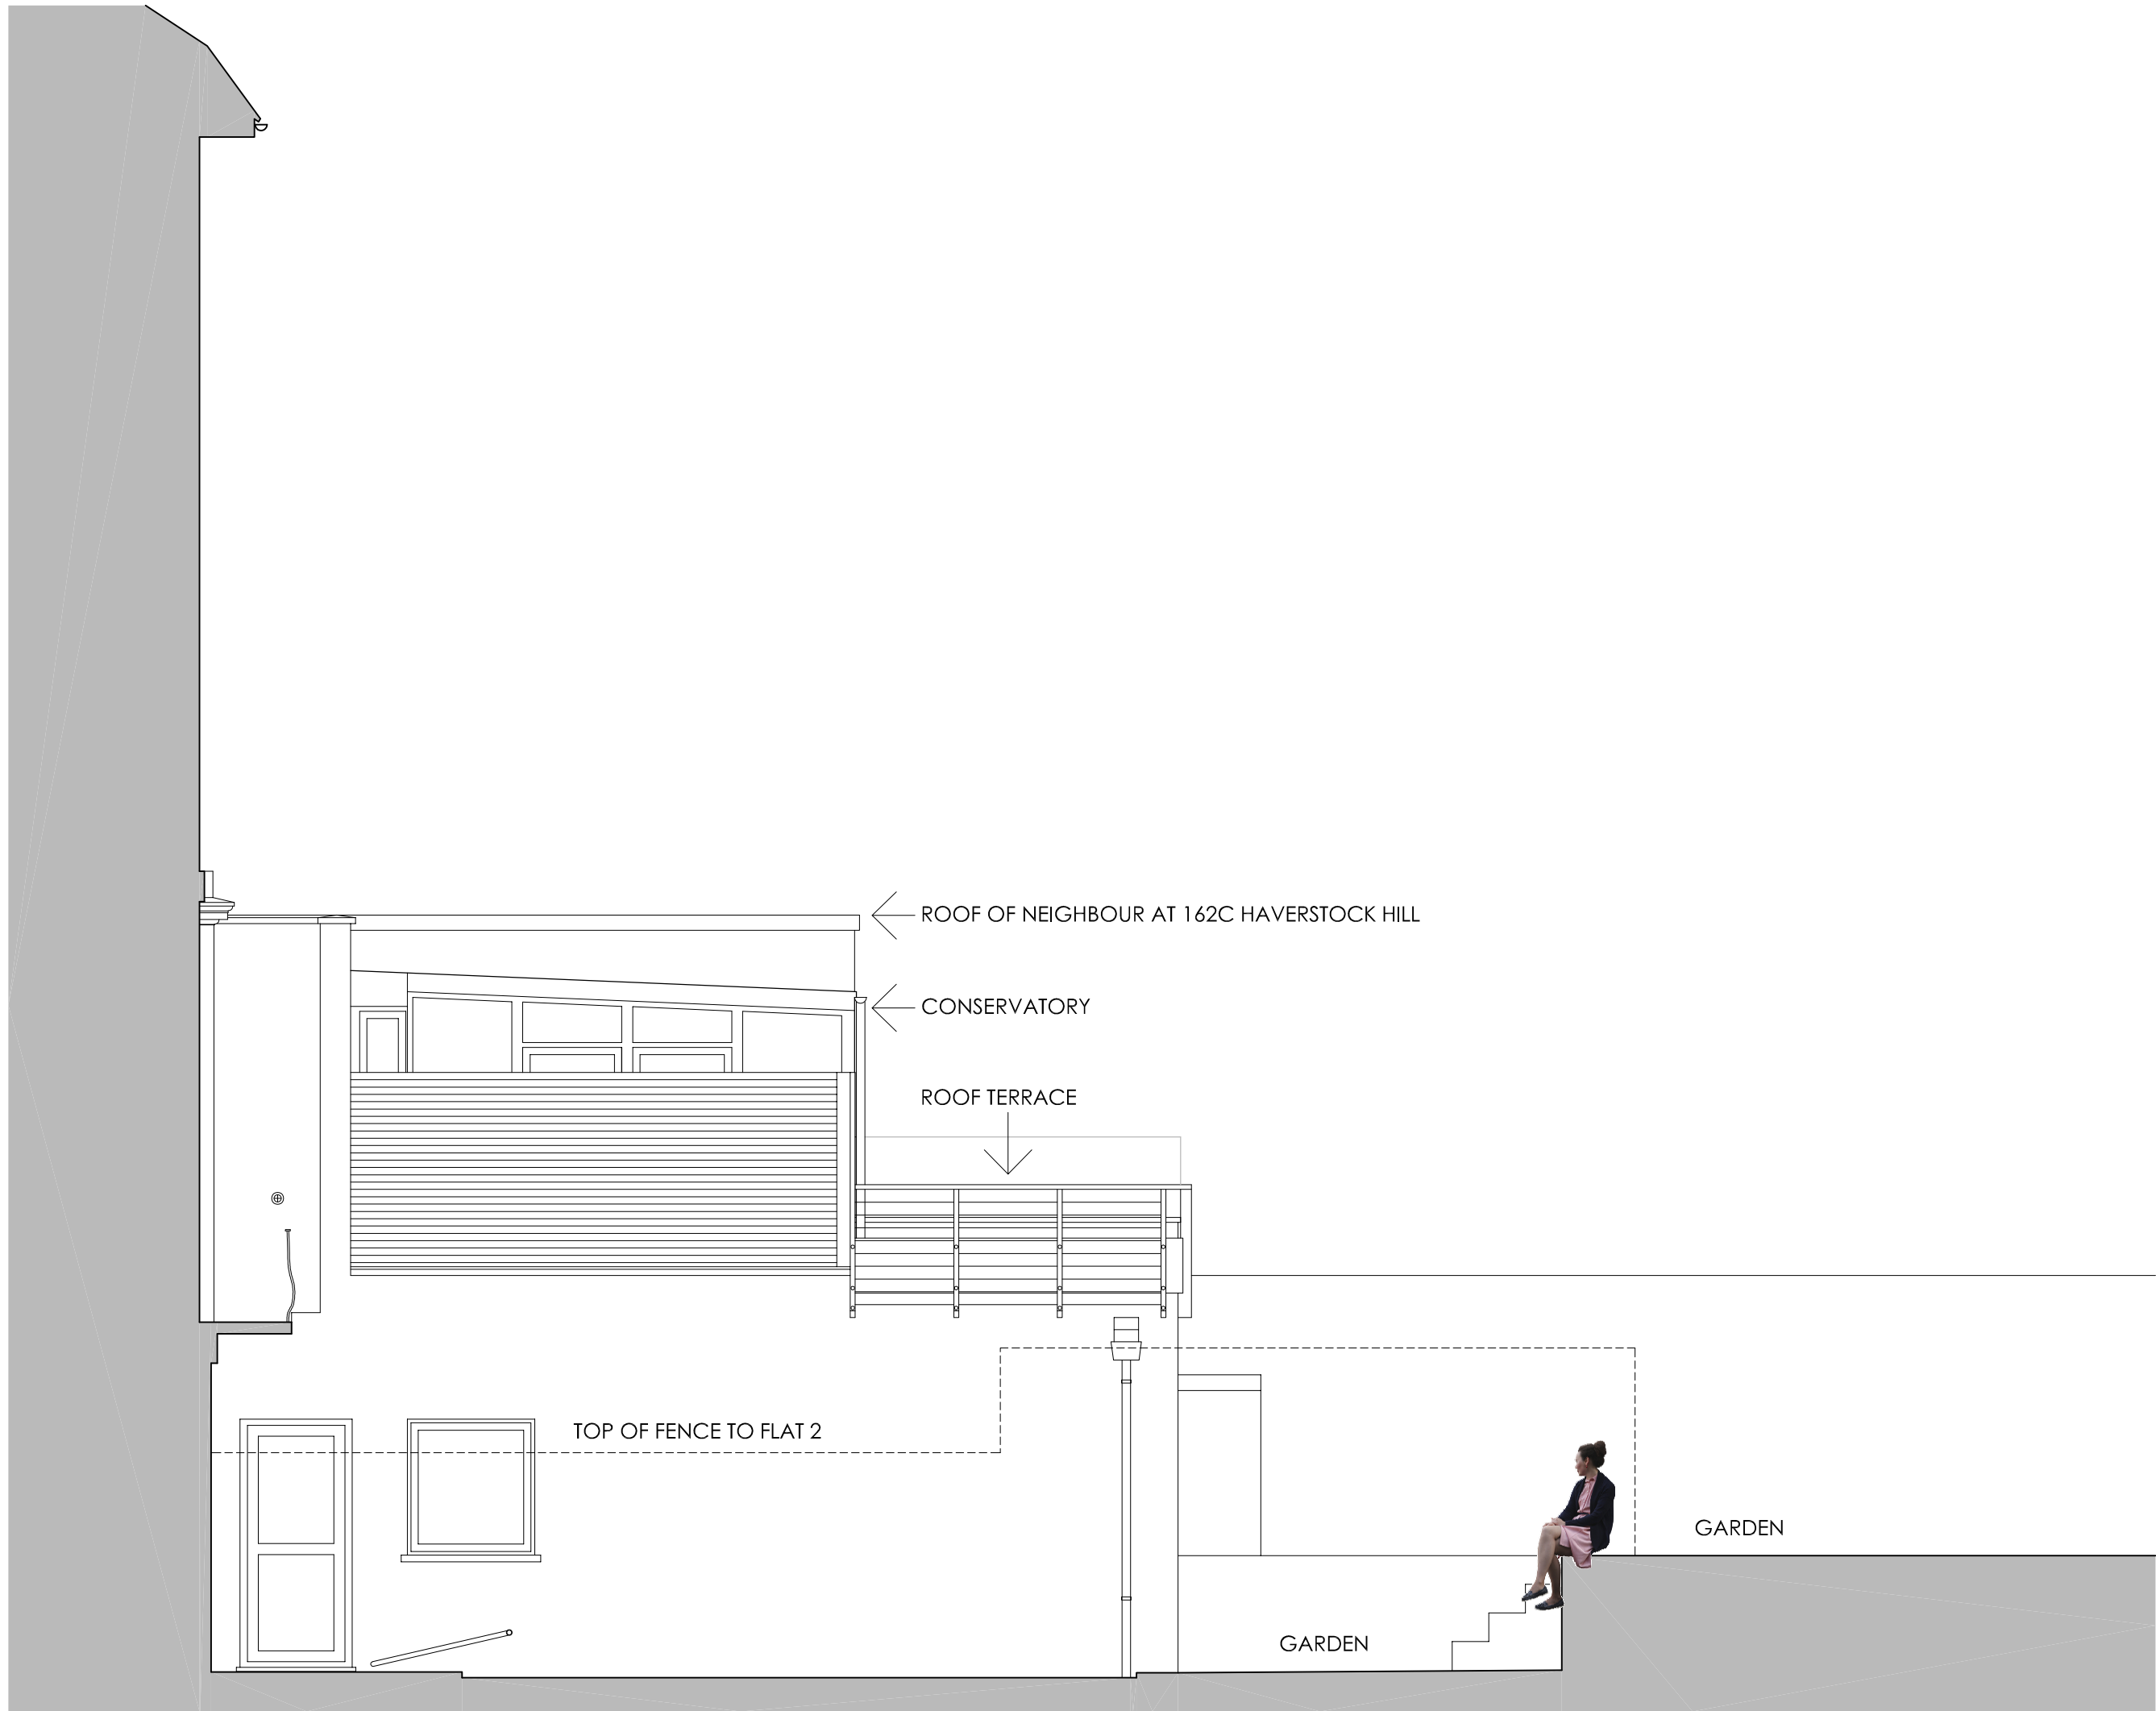

Drawing:
Number:
Title:

PE-07
EXISTING SIDE ELEVATION

Phase:
Scale:

Planning Application
1:50 @ A3

EDWARDS RENSEN ARCHITECTS

www.edwards-rensens-architects.co.uk 020 3227 0122

Issue Date: Revision: Comments:

05.07.2023 - -

Project:

Client:

Address:

Mr & Mrs Hughes

The Coach House
162 Haverstock Hill
London
NW3 2AT

0 500mm 2.5mm