

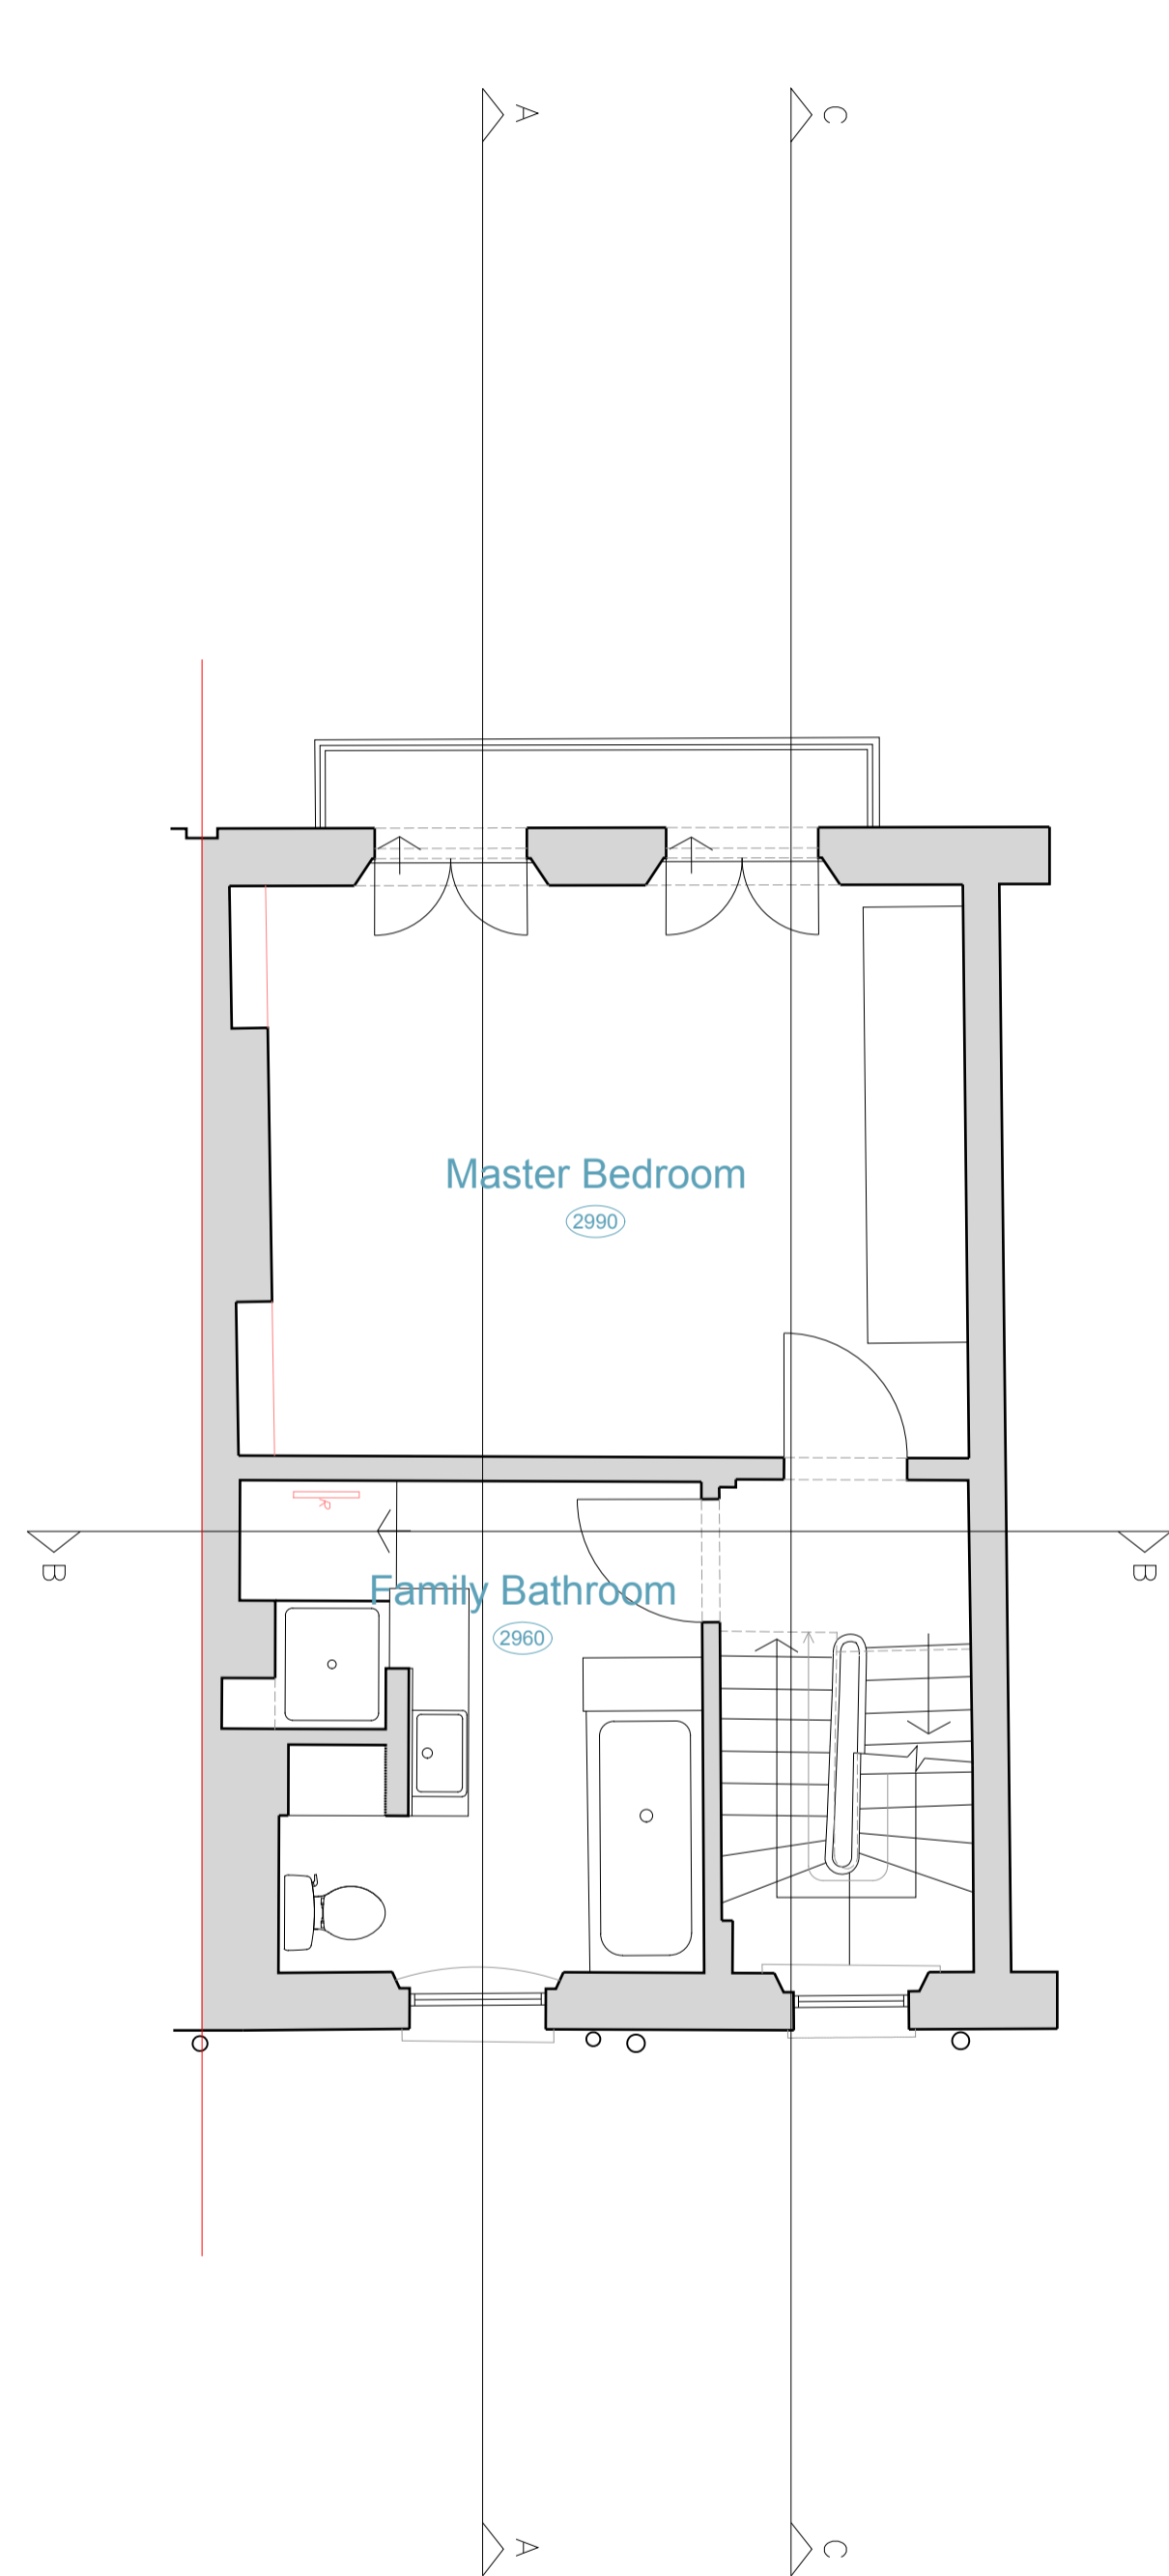


Copyright: All rights reserved. This drawing must not be reproduced without permission.
 Only the original drawing should be relied upon. Contractors, sub-contractors and suppliers must verify all dimensions on site before commencing any work or making any shop drawings.
 All shop drawings to be submitted to the architect for comment prior to fabrication.
 This drawing is to be read in conjunction with the architect's specification, bills of quantities / schedules, structural, mechanical & electrical drawings and all discrepancies are to be reported to the architect.
 Do not scale from this drawing. Dimensions are in millimetres unless otherwise stated.


NOTES

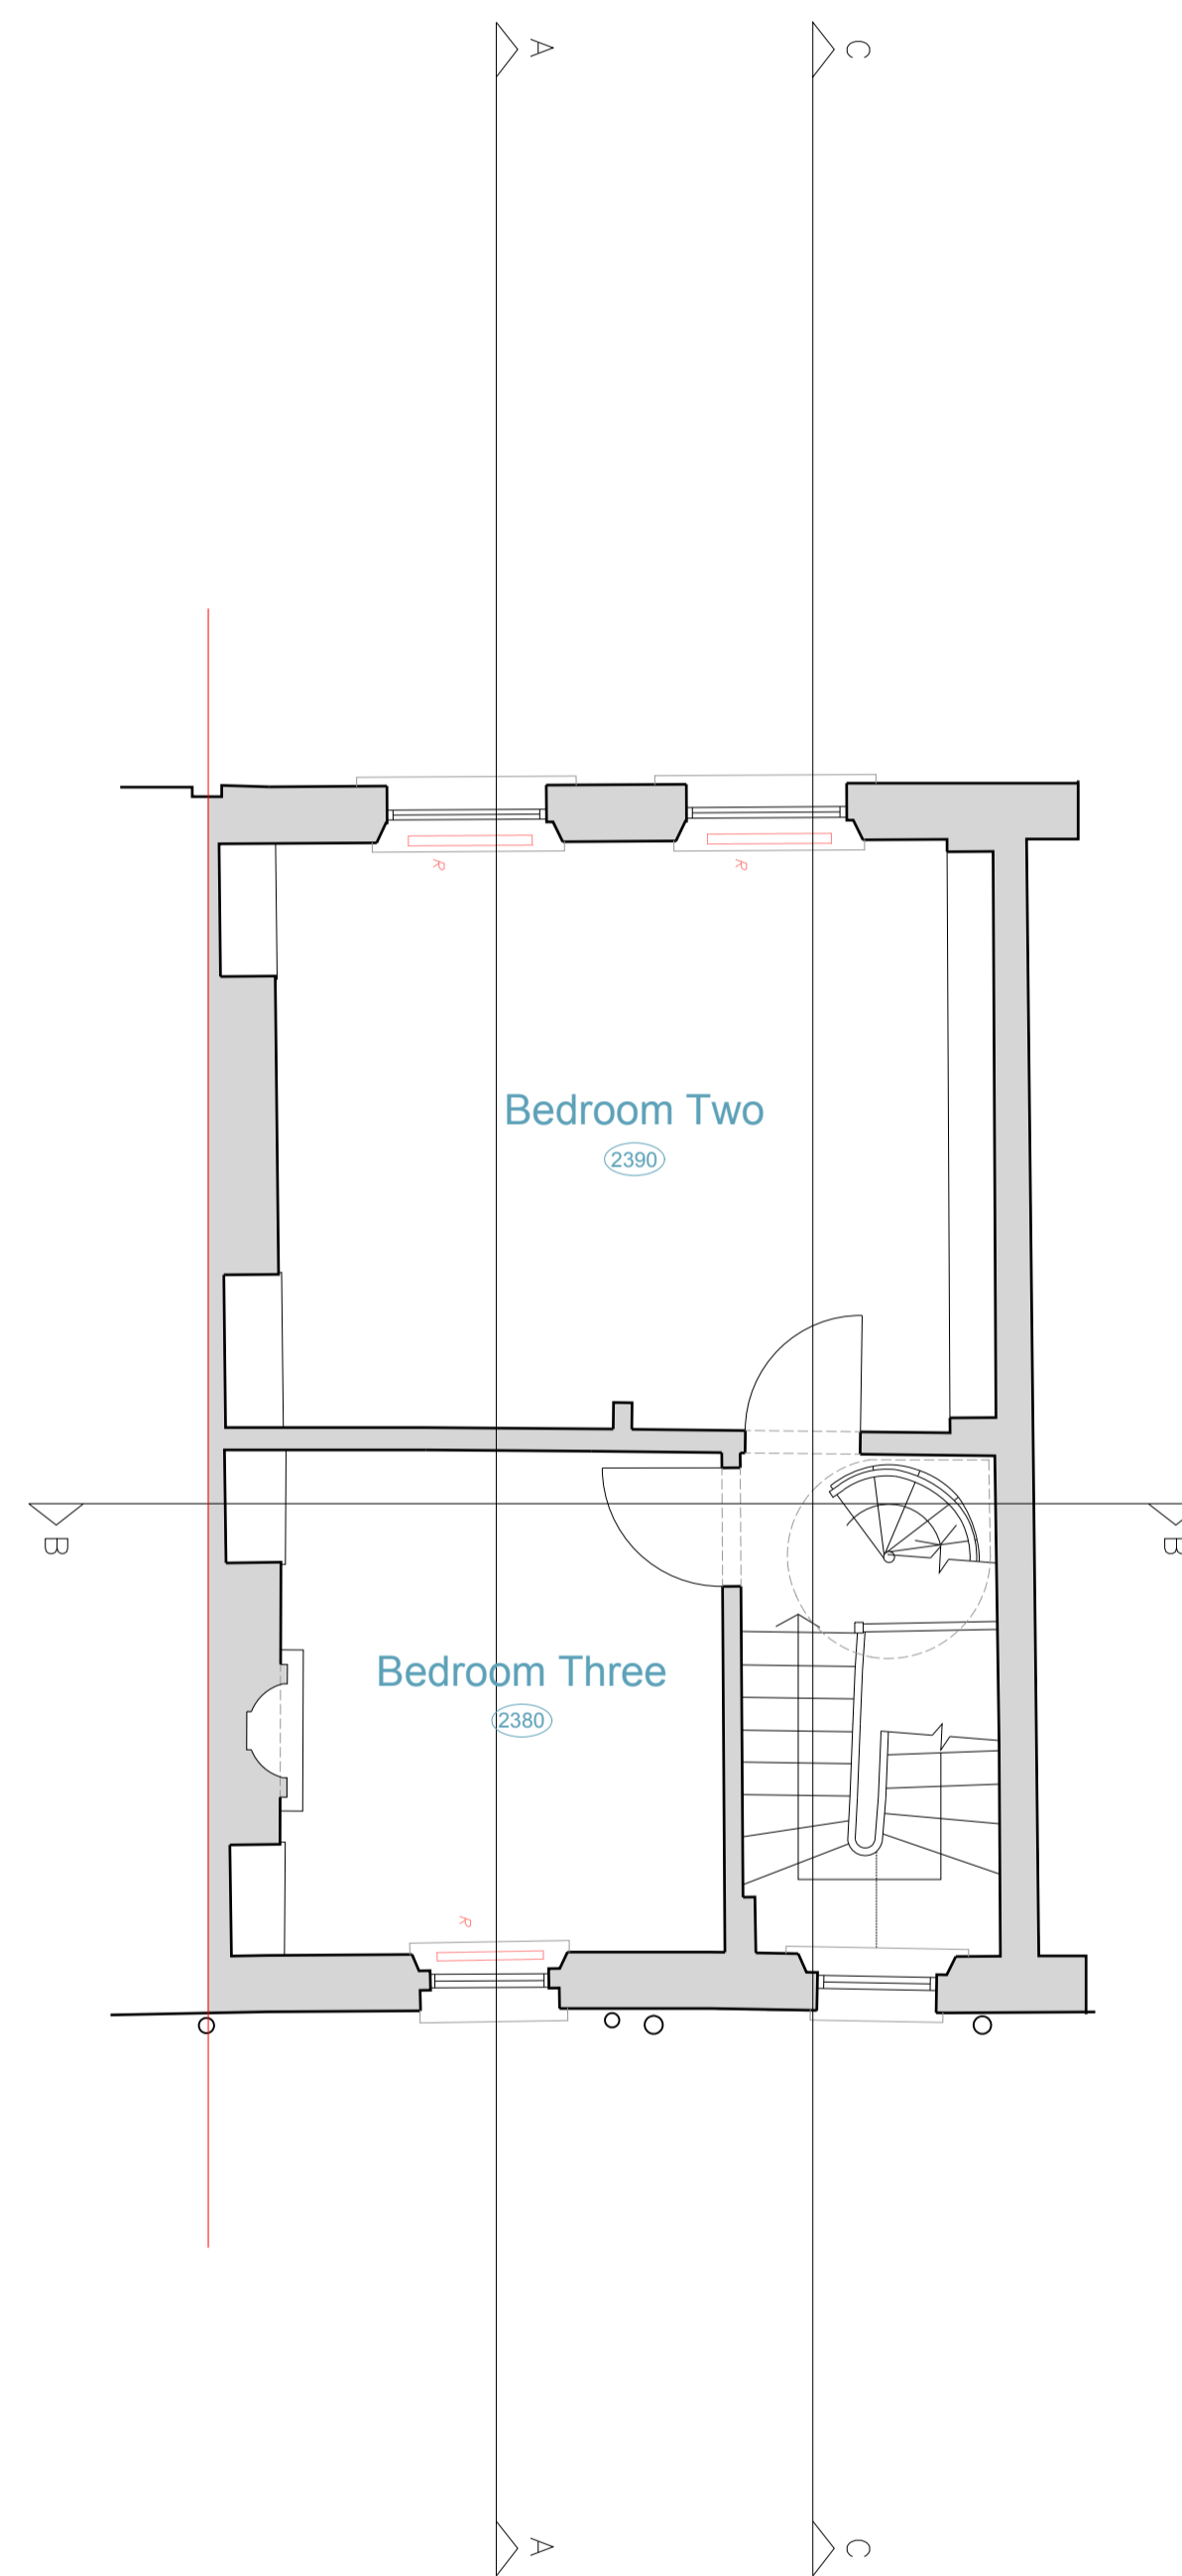

EXISTING FIRST FLOOR PLAN

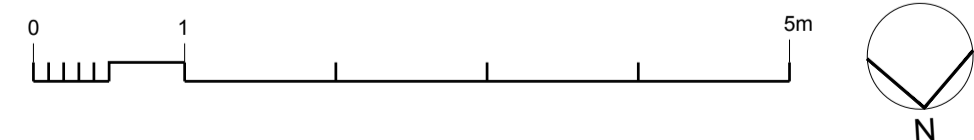

EXISTING SECOND FLOOR PLAN

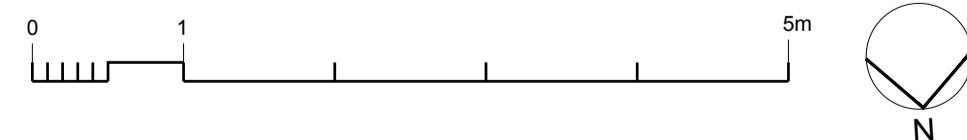

OPEN london
 architecture • surveying • interior design
 www.openlondon.uk.com
 mail@openlondon.uk.com

Mermaid House
 2 Puddle Dock
 Blackfriars
 EC4V 3DB
 T: 020 7332 2888

project
12 Chalcot Crescent

client

drawing title
Existing First & Second Floor Plan

drawing status
Survey

scale date drawn by checked by
 1:50 @ A1 04/04/23
 1:100 @ A3

job no. drawing no. revision
 23008 002 **SK01**