


Drawing: PP-01
 Number: 05.07.2023
 Title: **PROPOSED GROUND FLOOR PLAN**
 (no changes from existing)
 Phase: Planning Application
 Scale: 1:50 @ A3

Issue Date: 05.07.2023
 Revision: -
 Comments: -


Project: Mr & Mrs Hughes
 Client: Mr & Mrs Hughes
 Address: The Coach House
 162 Haverstock Hill
 London
 NW3 2AT

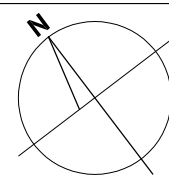

EDWARDS RENSEN ARCHITECTS

www.edwards-rensen-architects.co.uk 020 3227 0122

0 500mm 2.5mm

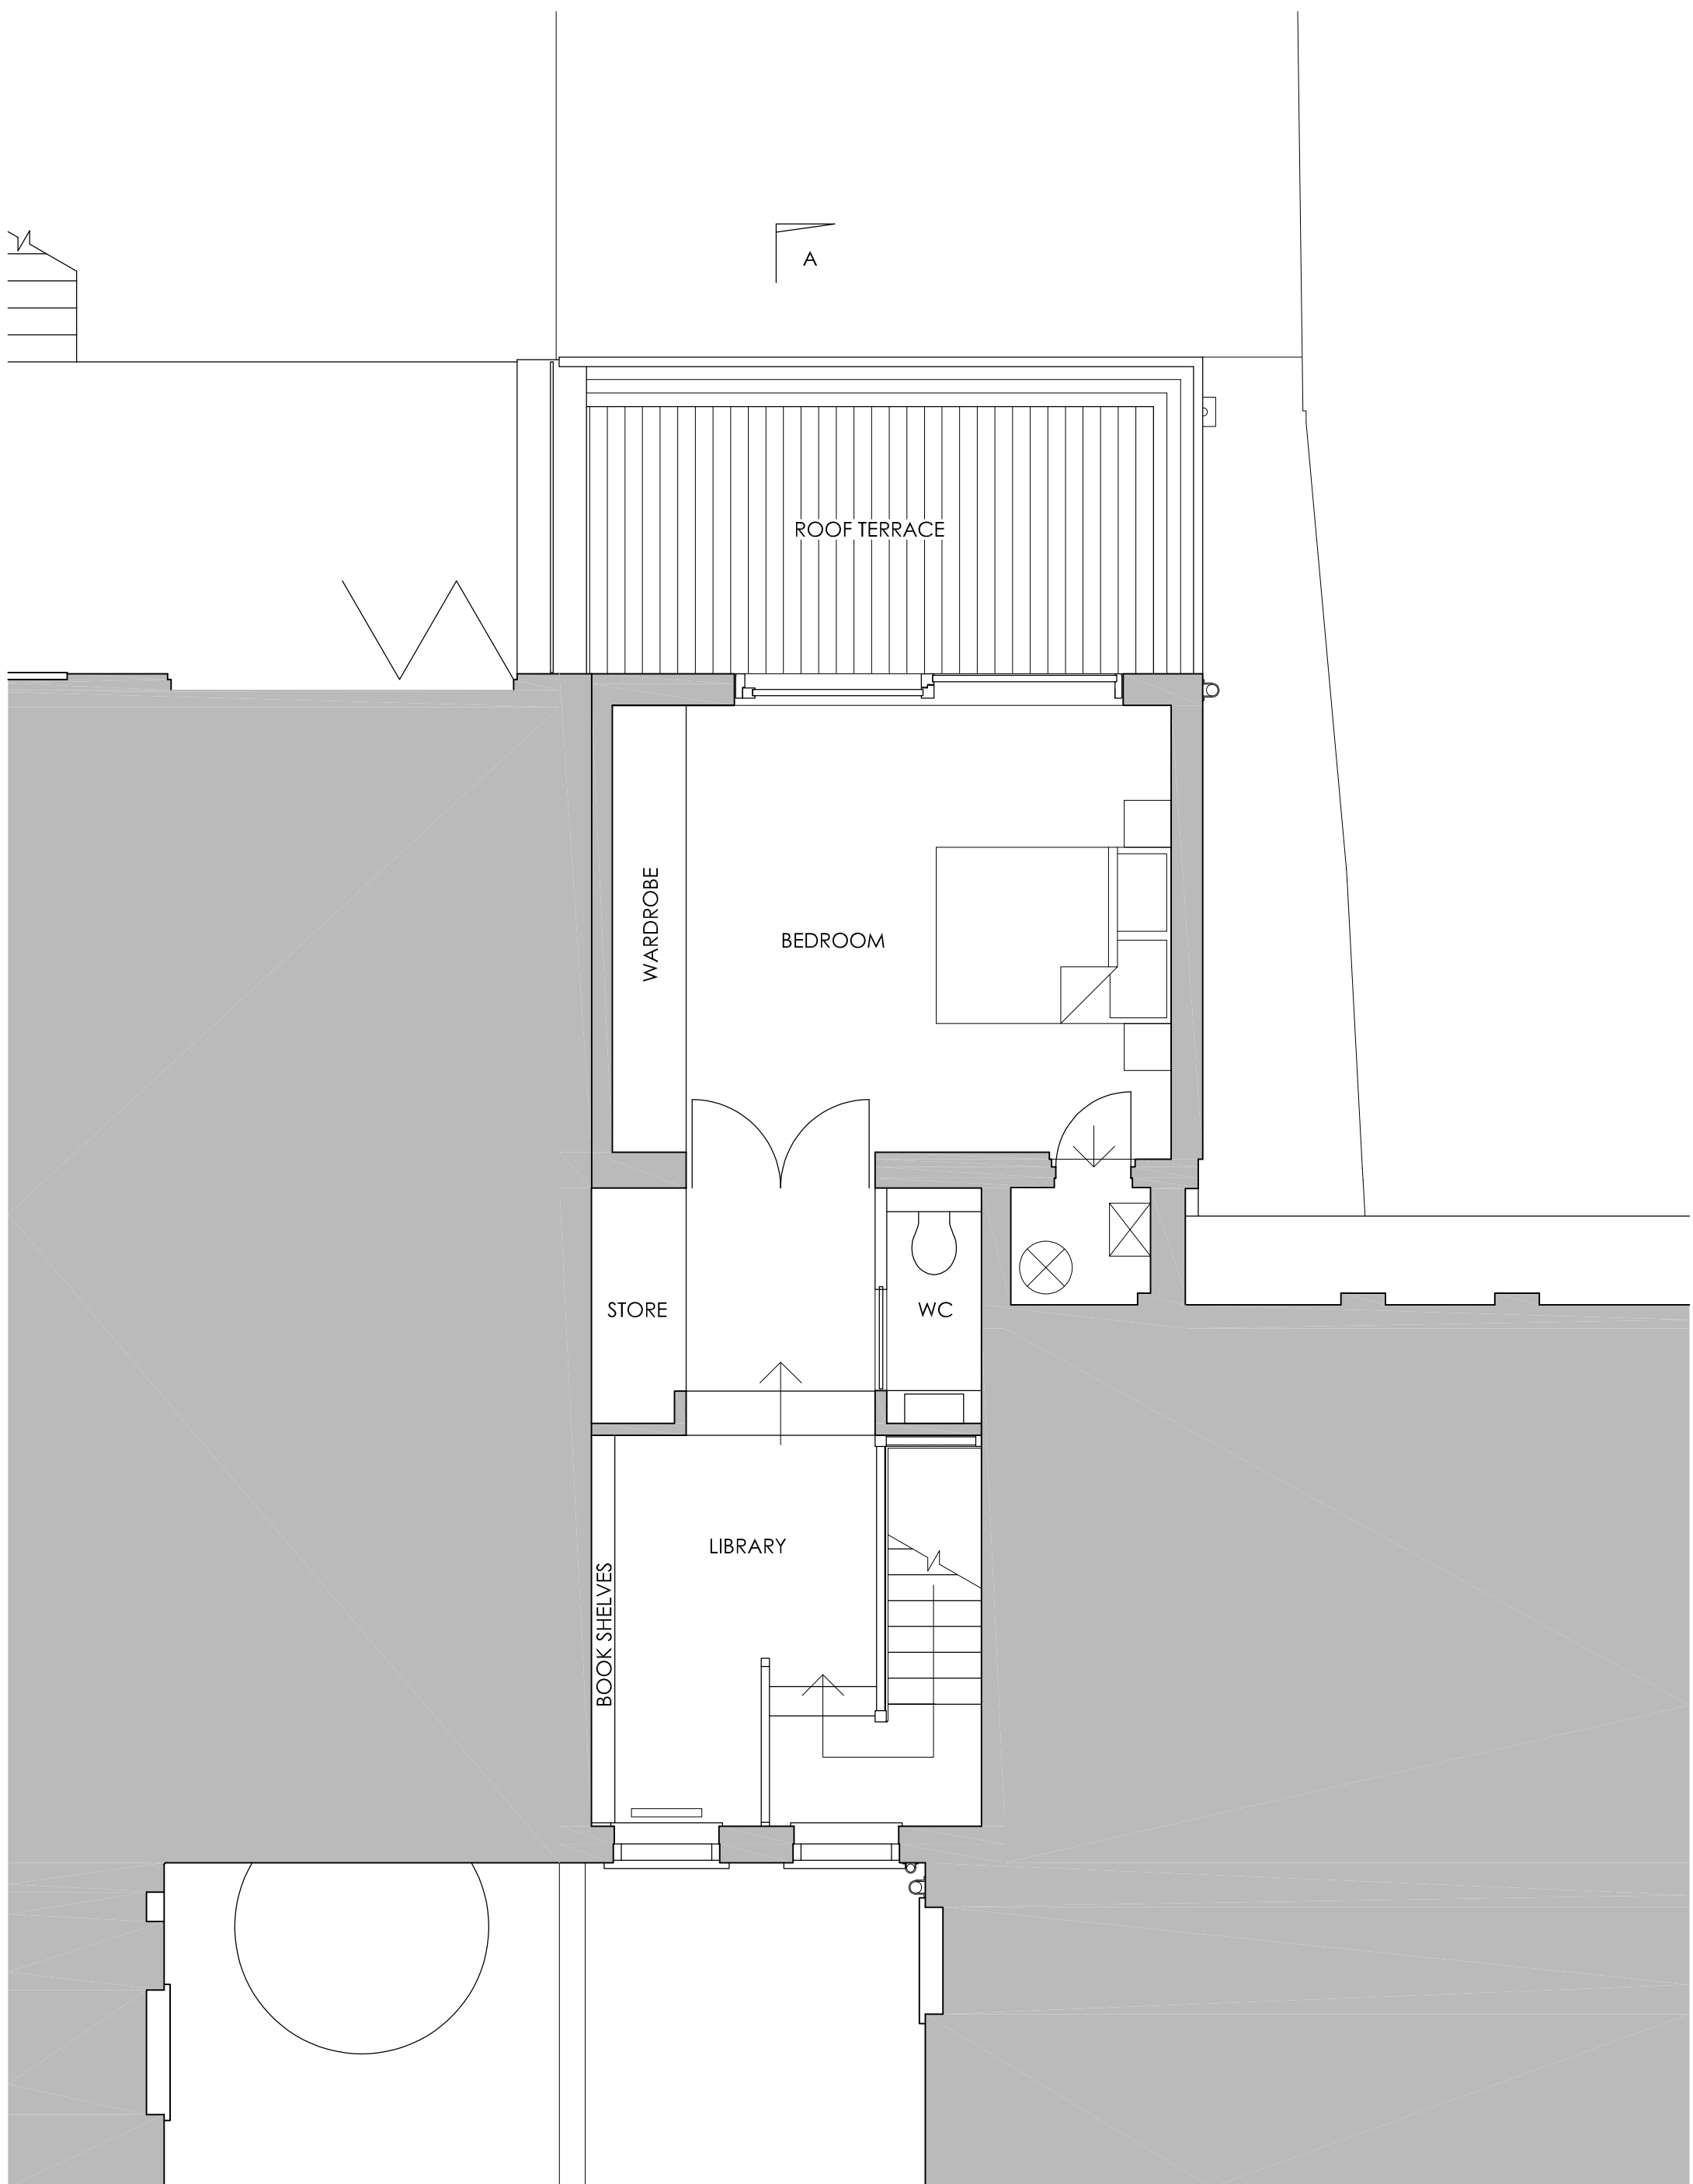

Drawing: **PROPOSED FIRST FLOOR PLAN**
 Number: PP-02
 Title:


Issue Date: 05.07.2023
 Revision: -
 Comments: -


Project: Mr & Mrs Hughes
 Client:
 Address: The Coach House
 162 Haverstock Hill
 London
 NW3 2AT

Phase: Planning Application
 Scale: 1:50 @ A3

EDWARDS RENSEN ARCHITECTS

www.edwards-rensens-architects.co.uk 020 3227 0122

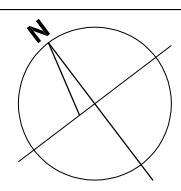

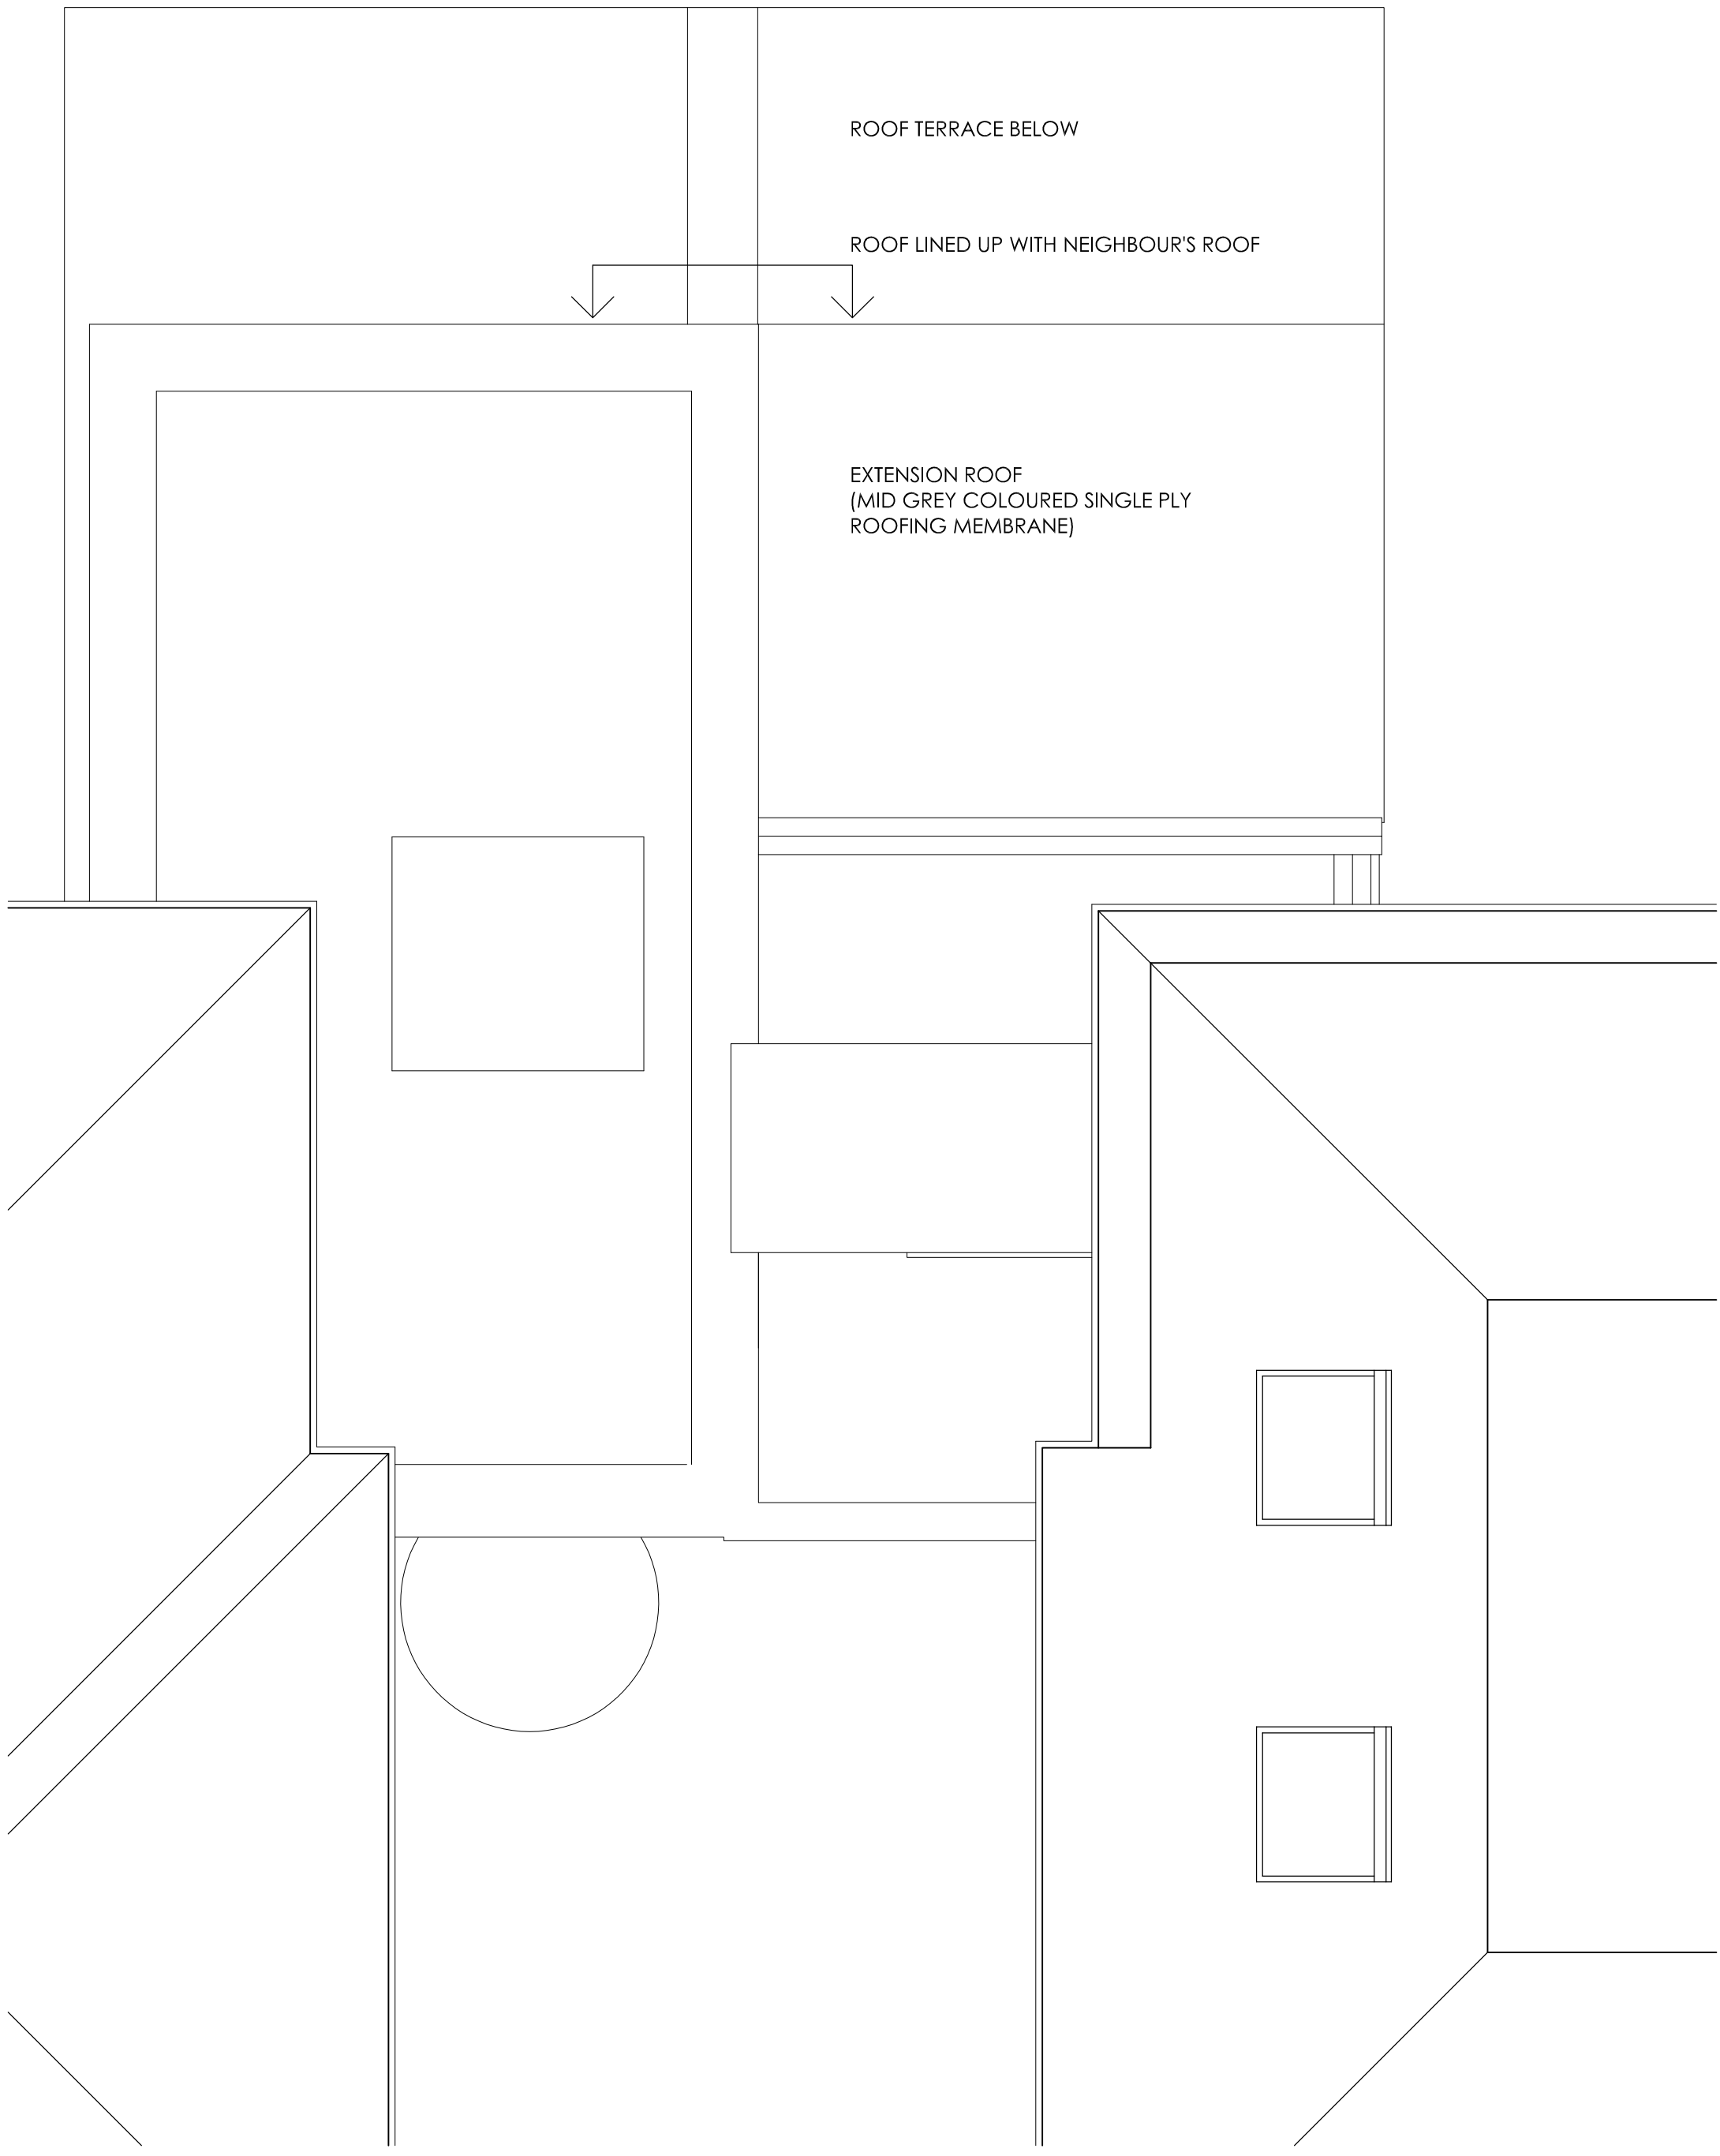

Drawing: PP-03
 Number: 05.07.2023
 Title: **PROPOSED ROOF PLAN**


Issue Date: 05.07.2023
 Revision: -
 Comments: -


Project: Mr & Mrs Hughes
 Client: Mr & Mrs Hughes
 Address: The Coach House
 162 Haverstock Hill
 London
 NW3 2AT

Phase: Planning Application
 Scale: 1:50 @ A3

EDWARDS RENSEN ARCHITECTS

www.edwards-ensen-architects.co.uk 020 3227 0122

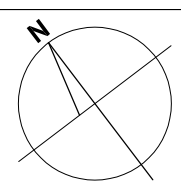

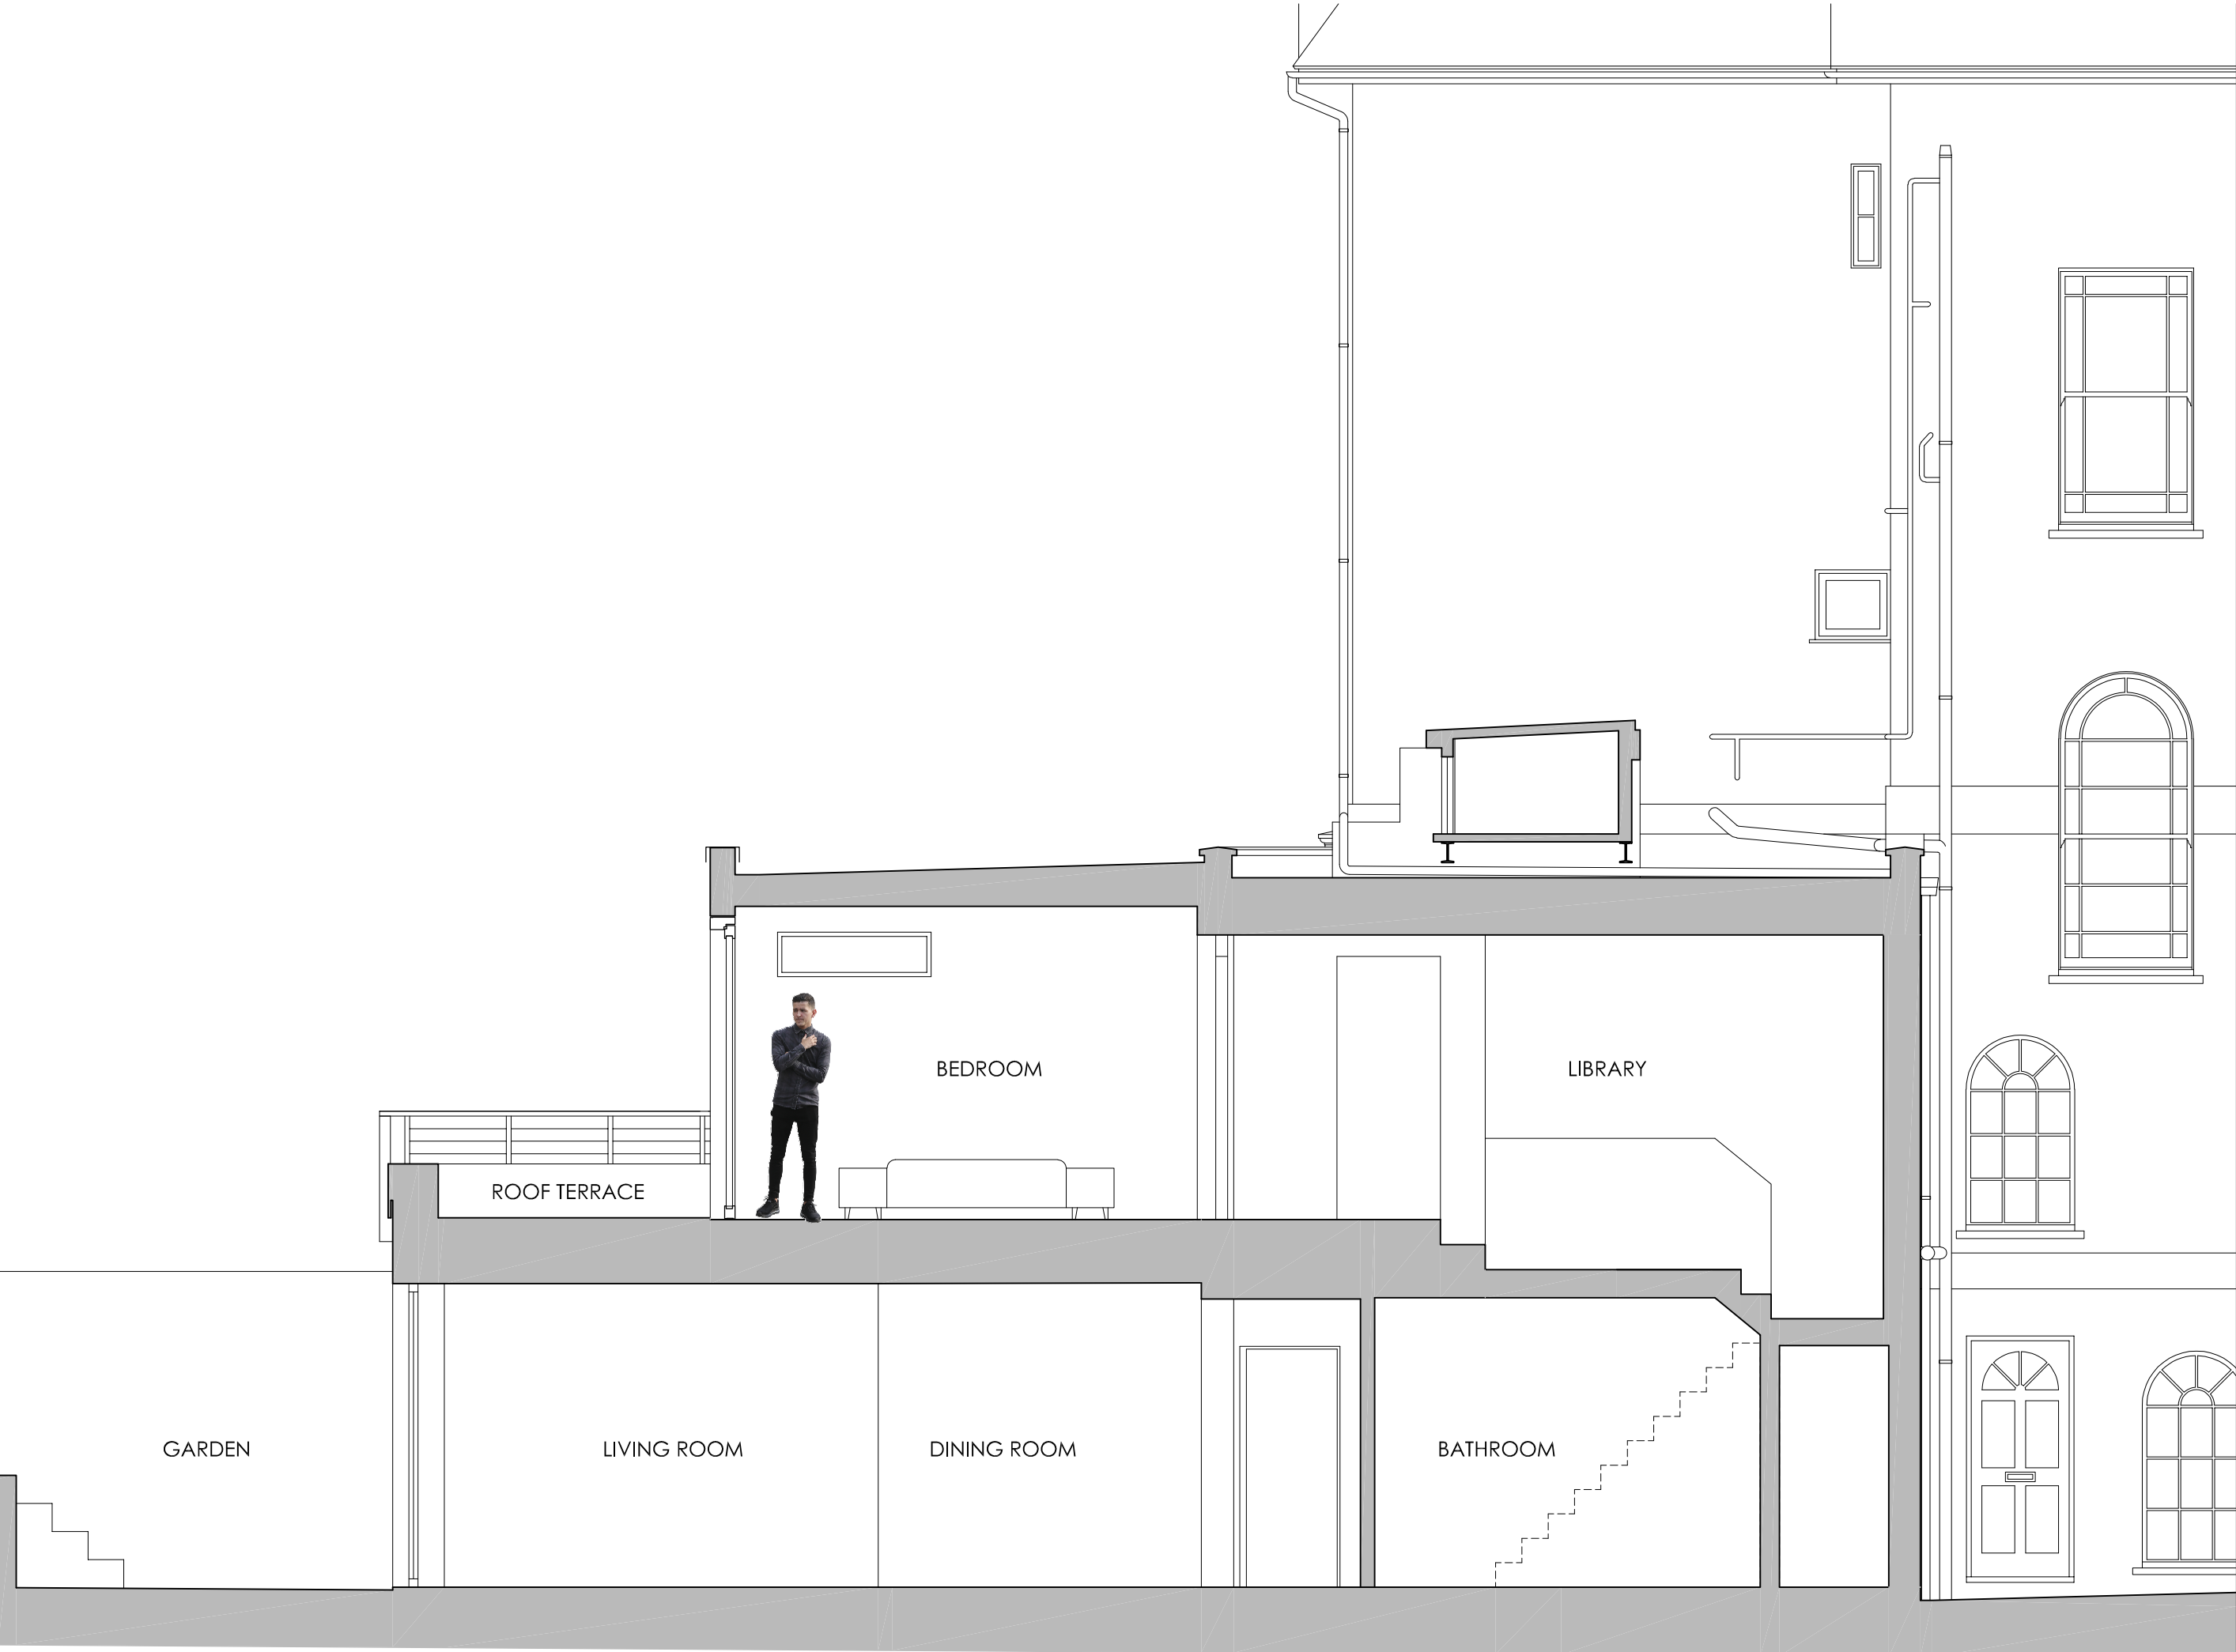

Drawing: -
 Number: -
 Title: **PROPOSED SECTION A**
 Phase: Planning Application
 Scale: 1:50 @ A3
 Issue Date: 05.07.2023
 Revision: -
 Comments: -
 Project: Mr & Mrs Hughes
 Client: -
 Address: The Coach House
 162 Haverstock Hill
 London
 NW3 2AT
 www.edwards-rensen-architects.co.uk 020 3227 0122
 0 500mm 2.5mm



Drawing:
 Number: PP-05
 Title: **PROPOSED FRONT ELEVATION - STREET VIEW**
 (No change from existing)
 Phase: Planning Application
 Scale: 1:50 @ A3

Issue Date: 05.07.2023
 Revision: -
 Comments: -

Project:
 Client: Mr & Mrs Hughes
 Address: The Coach House
 162 Haverstock Hill
 London
 NW3 2AT

EDWARDS RENSEN ARCHITECTS

www.edwards-ensen-architects.co.uk

020 3227 0122

0 500mm 2.5mm



Drawing: PP-06
 Number: PP-06
 Title: **PROPOSED BACK ELEVATION**

Issue Date: 05.07.2023
 Revision: -
 Comments: -

Project: Mr & Mrs Hughes
 Client: Mr & Mrs Hughes

Phase: Planning Application
 Scale: 1:50 @ A3


Address: The Coach House
 162 Haverstock Hill
 London
 NW3 2AT

EDWARDS RENSEN ARCHITECTS

www.edwards-rensen-architects.co.uk

020 3227 0122



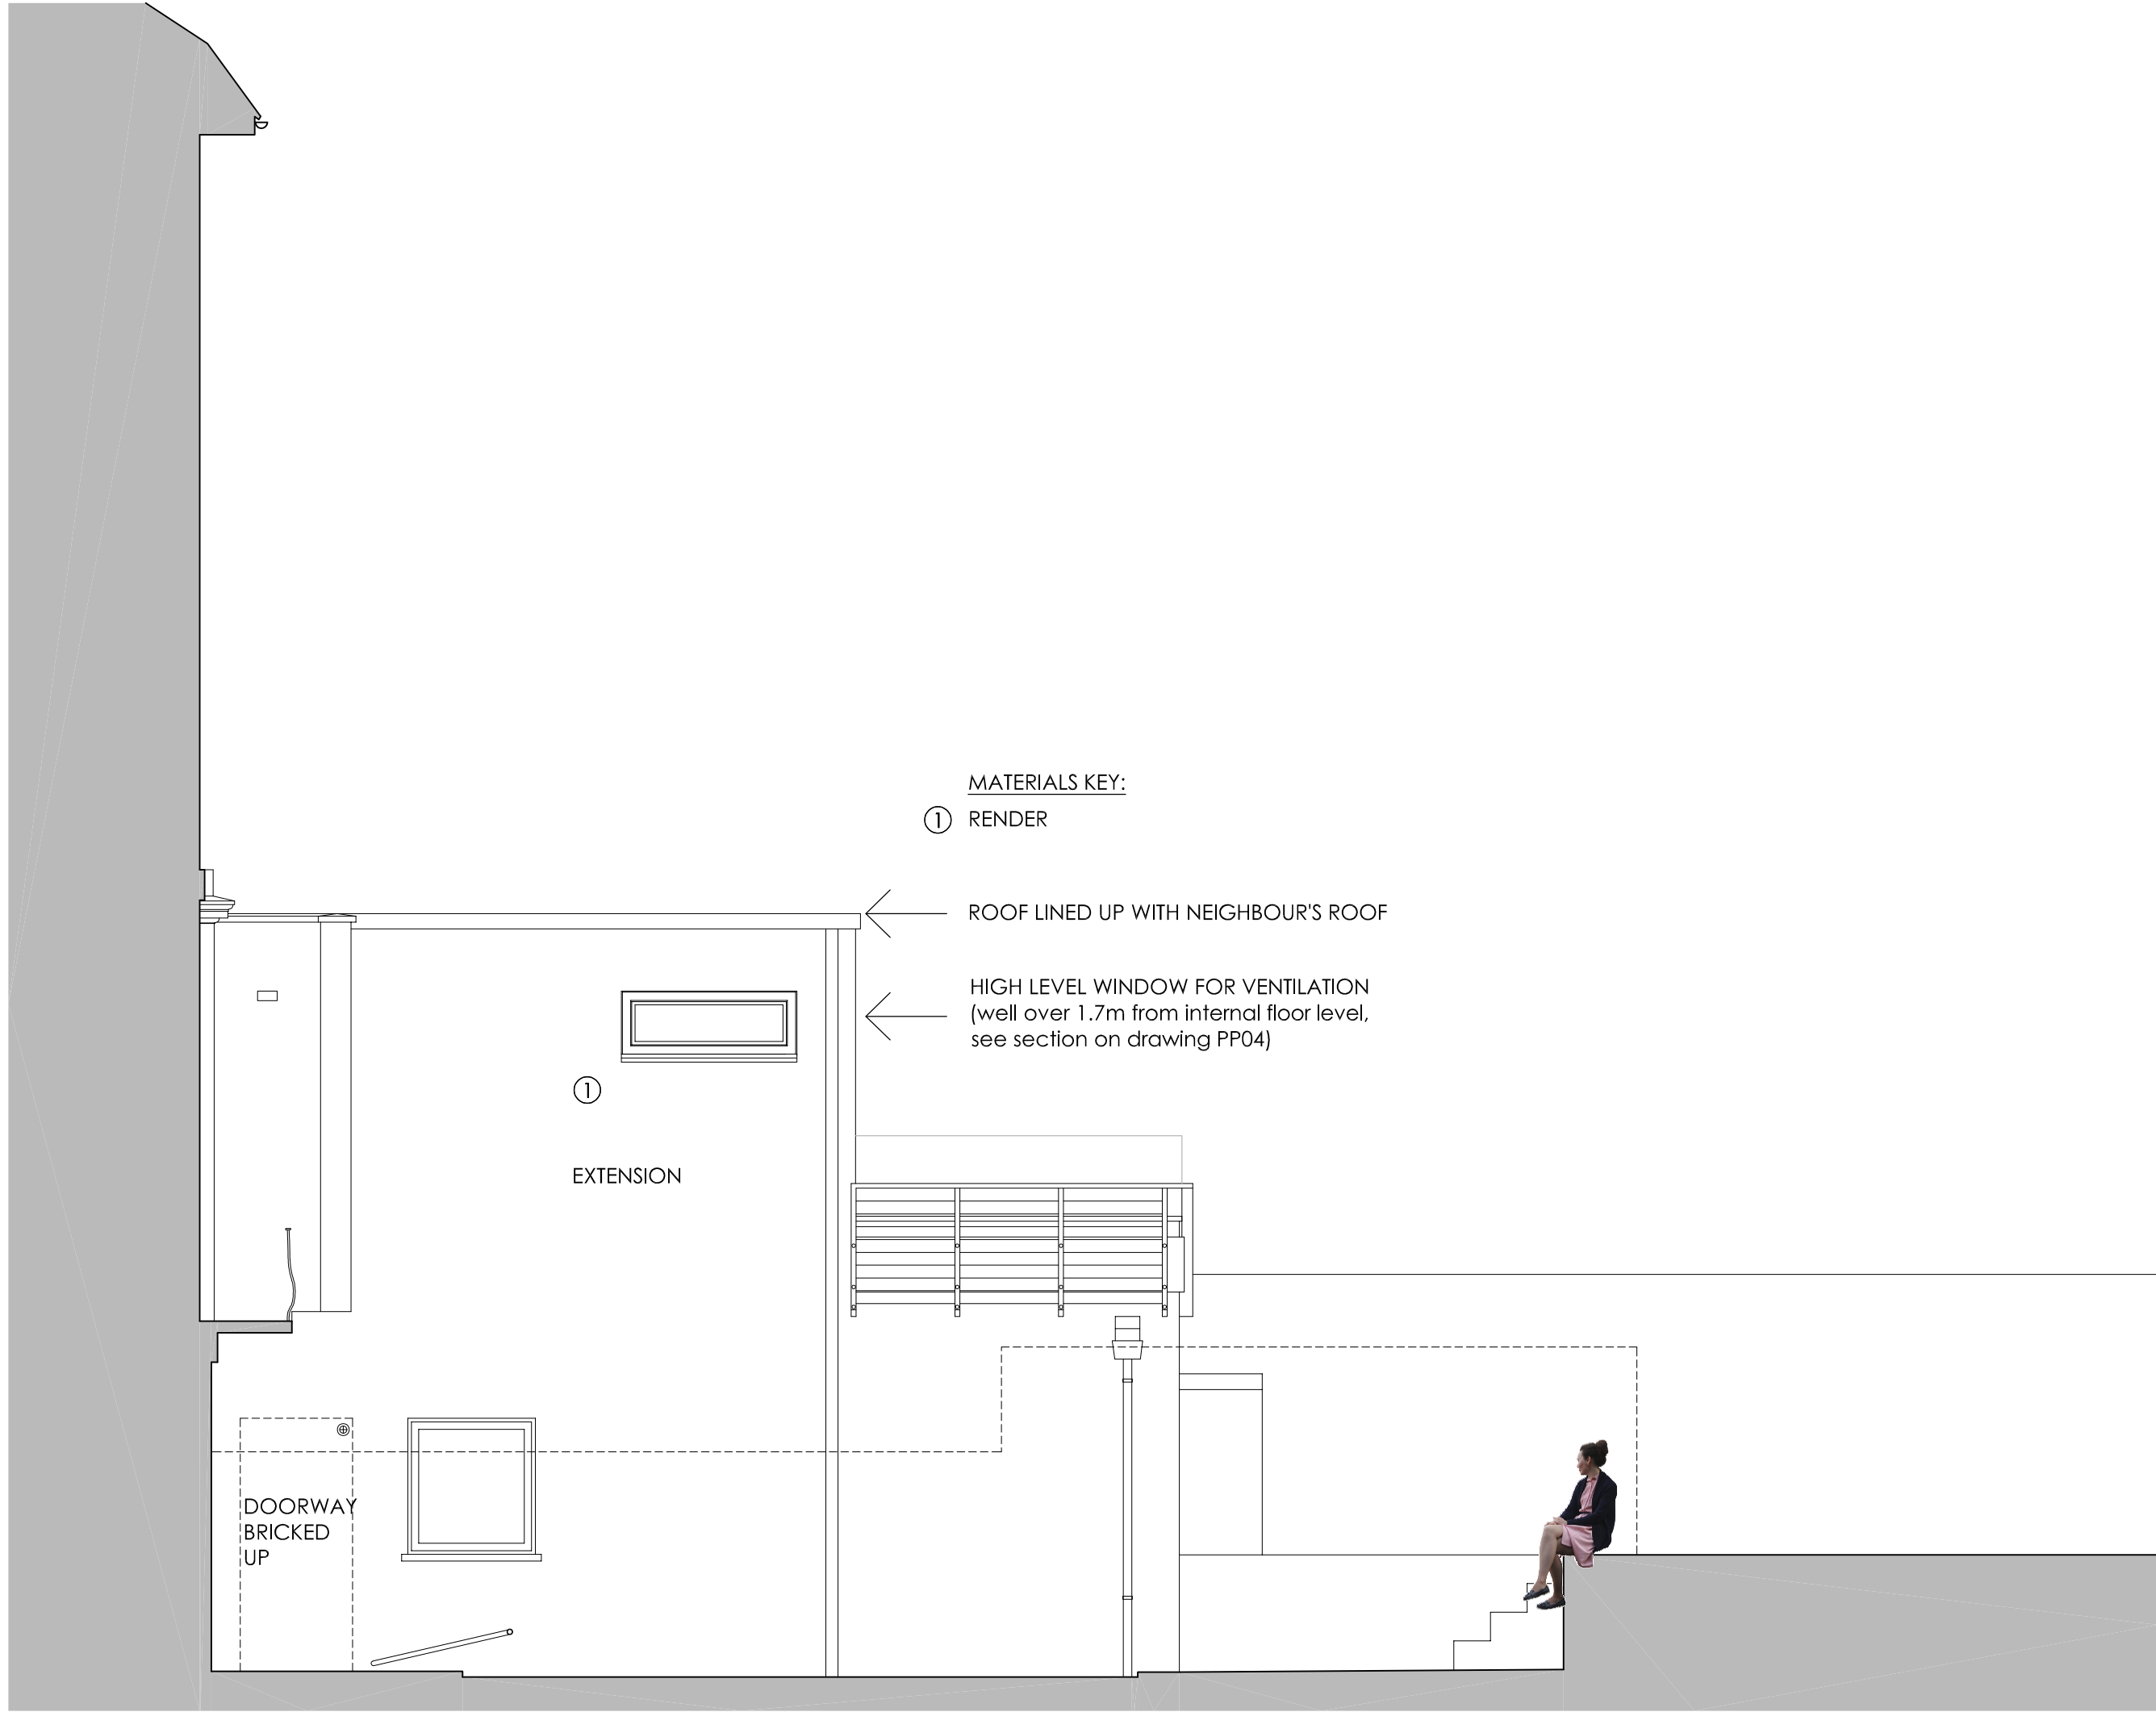

MATERIALS KEY:

① RENDER

← ROOF LINED UP WITH NEIGHBOUR'S ROOF

← HIGH LEVEL WINDOW FOR VENTILATION
(well over 1.7m from internal floor level,
see section on drawing PP04)

①
EXTENSION

DOORWAY
BRICKED
UP

Drawing:	PP-07	Project:	Mr & Mrs Hughes
Number:	PROPOSED SIDE ELEVATION	Client:	The Coach House
Title:	Planning Application	Address:	162 Haverstock Hill
Phase:	1:50 @ A3		London
Scale:			NW3 2AT
www.edwards-rensens-architects.co.uk		020 3227 0122	
		0 500mm 2.5mm	