




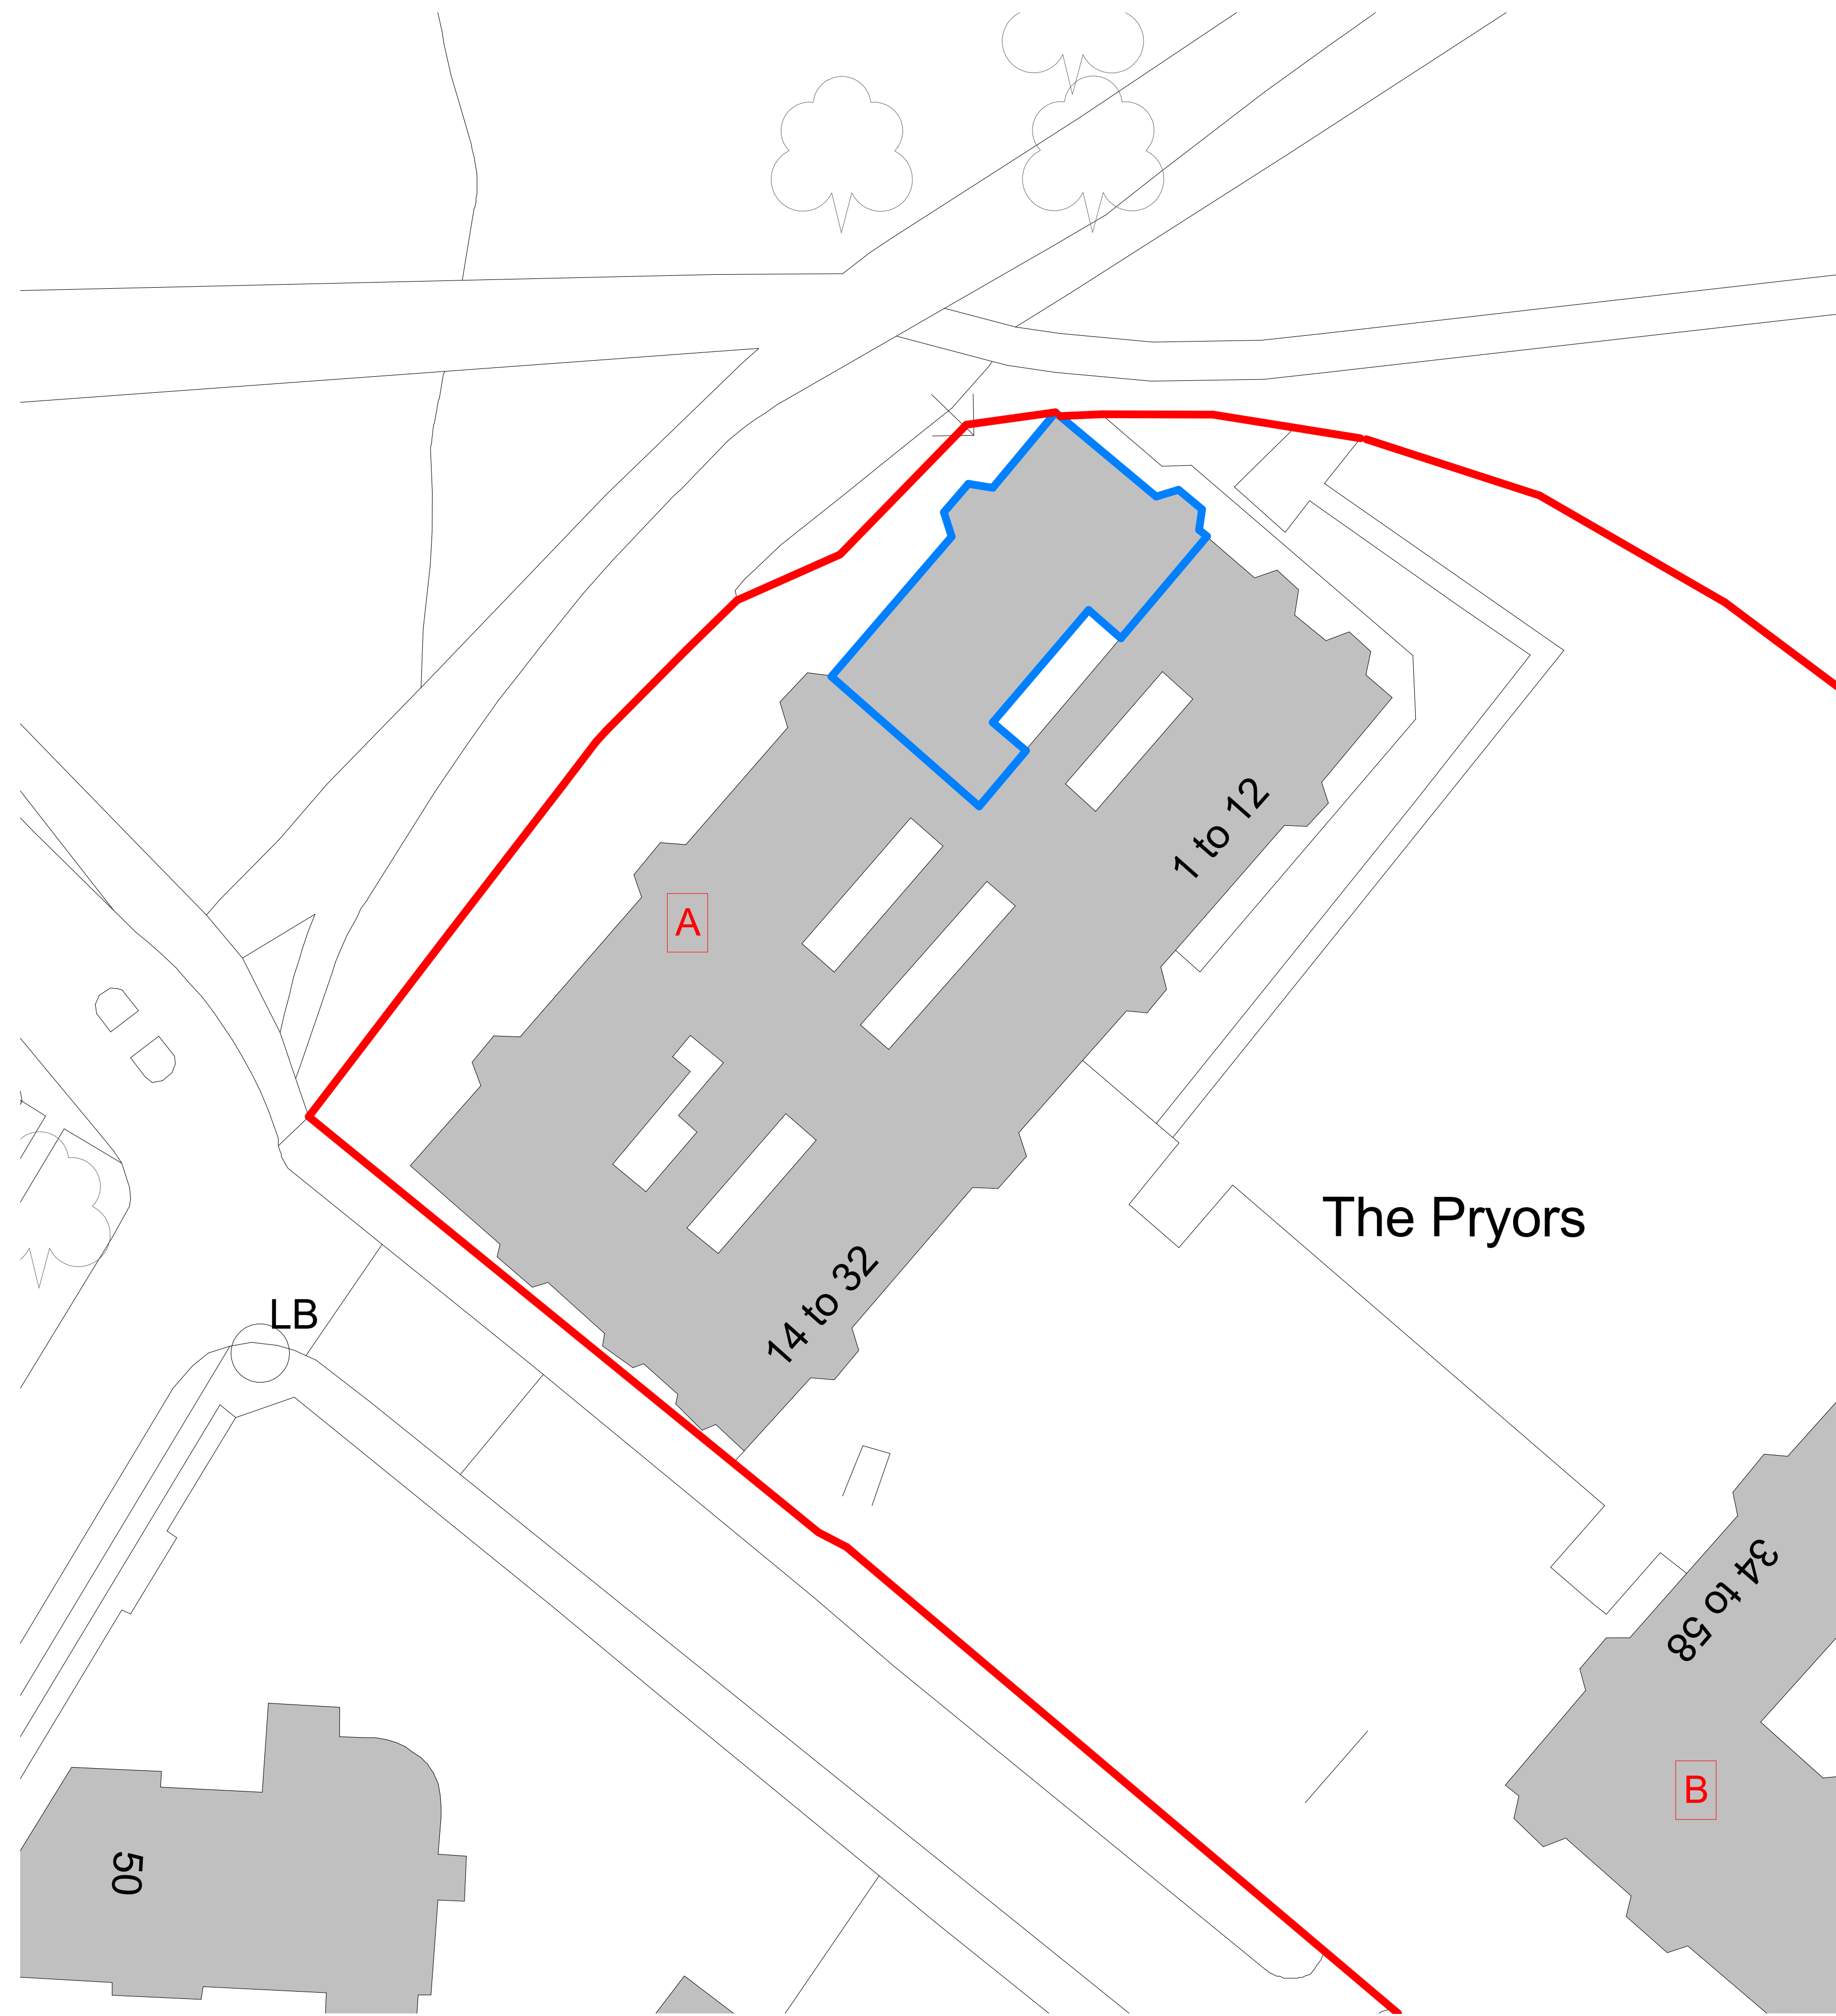

1 LOCATION PLAN
1 : 1250

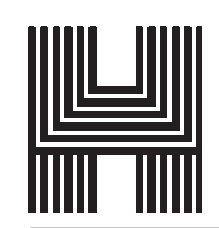

2 EXISTING SITE PLAN
1 : 200

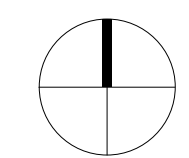

Haverstock LLP tel+44 (0)20 7267 7676
 Studio 10, Cliff Road Studios info@haverstock.com
 Cliff Road, London NW1 9AN www.haverstock.com

Client:
Mr and Mrs Walters

Job Title:
The Pryors Flat 7

Drawing Title:
Existing Location Plan

Job/ Dwg No/ Rev:
1267 -HAV -01 -XX -D -A - 1001 P.1

Drawn:	Checked:	Appr:	Date:
MZ	GS	GS	28/06/23

Drawing Status:
Do not scale from this drawing. Check all dimensions on site before ordering.

Scale(s):
As indicated @ A1