


Important note

All dimensions in millimetres. Where dimensions are not given, drawings must not be scaled and the matter referred back to Charlton Brown Architects.

All dimensions and conditions are to be checked on site by the contractor prior to preparing drawings or commencing any work. The contractor is responsible for checking that there is no conflict between site dimensions and drawn dimensions.

In the event of any detail or dimensional conflict between Charlton Brown Architects drawings, the matter must be referred back to Charlton Brown Architects for clarification

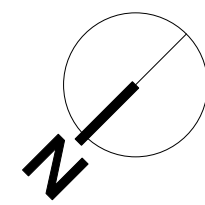

KEY:

<div>proposed floor finish</div>	Proposed Floor Finish
<div>Draft - type A</div>	Proposed Underfloor Heating (refer to accompanying details within D&A Statement)
<div></div>	Proposed lowering of floor in the utility (level with remainder of floor)
<div></div>	Proposed levelling of finished floor (lowering of suspended areas by 90mm)

GENERAL NOTE:
1. Windows: All windows to be retained and carefully restored and refurbished by introducing new brushes and draft excluders.
2. Missing sections of existing cornice added to as facsimile of existing cornice where required (refer to accompanying mouldings sketches).
3. Removal of all unauthorised recessed downlights throughout with the exception of the kitchen.
4. Skirtings Boards (all modern except small section on stair) to be replaced with traditionally detailed alternative to match the profile found on the stair). Refer to accompanying Mouldings Sketches.
5. Original and historic architraves to be retained. Refer to Mouldings Schedules.
6. Modern architraves to be replaced with mouldings to match the historic examples found.
7. Historic doors to remain. Modern doors to be replaced as required.
8. Ironmongery - all historic to be retained and modern to be replaced.
9. Fire surrounds and hearths (all modern) to be removed and replaced - refer to accompanying Design and Access Statement for further information.
10. Floor finishes - existing timber boards revealed through opening up works retained and carefully refinished.
11. Underfloor heating proposed only in areas where historic floor coverings do not exist. Refer to accompanying details included within Design and Access Statement.
12. All modern tiles in hallway removed and replaced with more appropriate traditional floor finish.


A	21/04/2023		
Rev	Date	Details	By

Charlton Brown
Architecture & Interiors

The Belvedere, 2 Back Lane, Hampstead, London, NW3 1HL

Telephone +44(0)20 7794 1234
Email office@charltonbrown.com
Website www.charltonbrown.com

Client		
Polly Samson		
Project		
49 Downshire Hill		
Drawing Title		
Proposed Roof Plan		
Date	Drawn	Checked
09/12/2022	SI	CP
Scale		
1:50		
Issue Status		
Planning		
Project Number	Drawing Number	Revision
22005	00-112	B

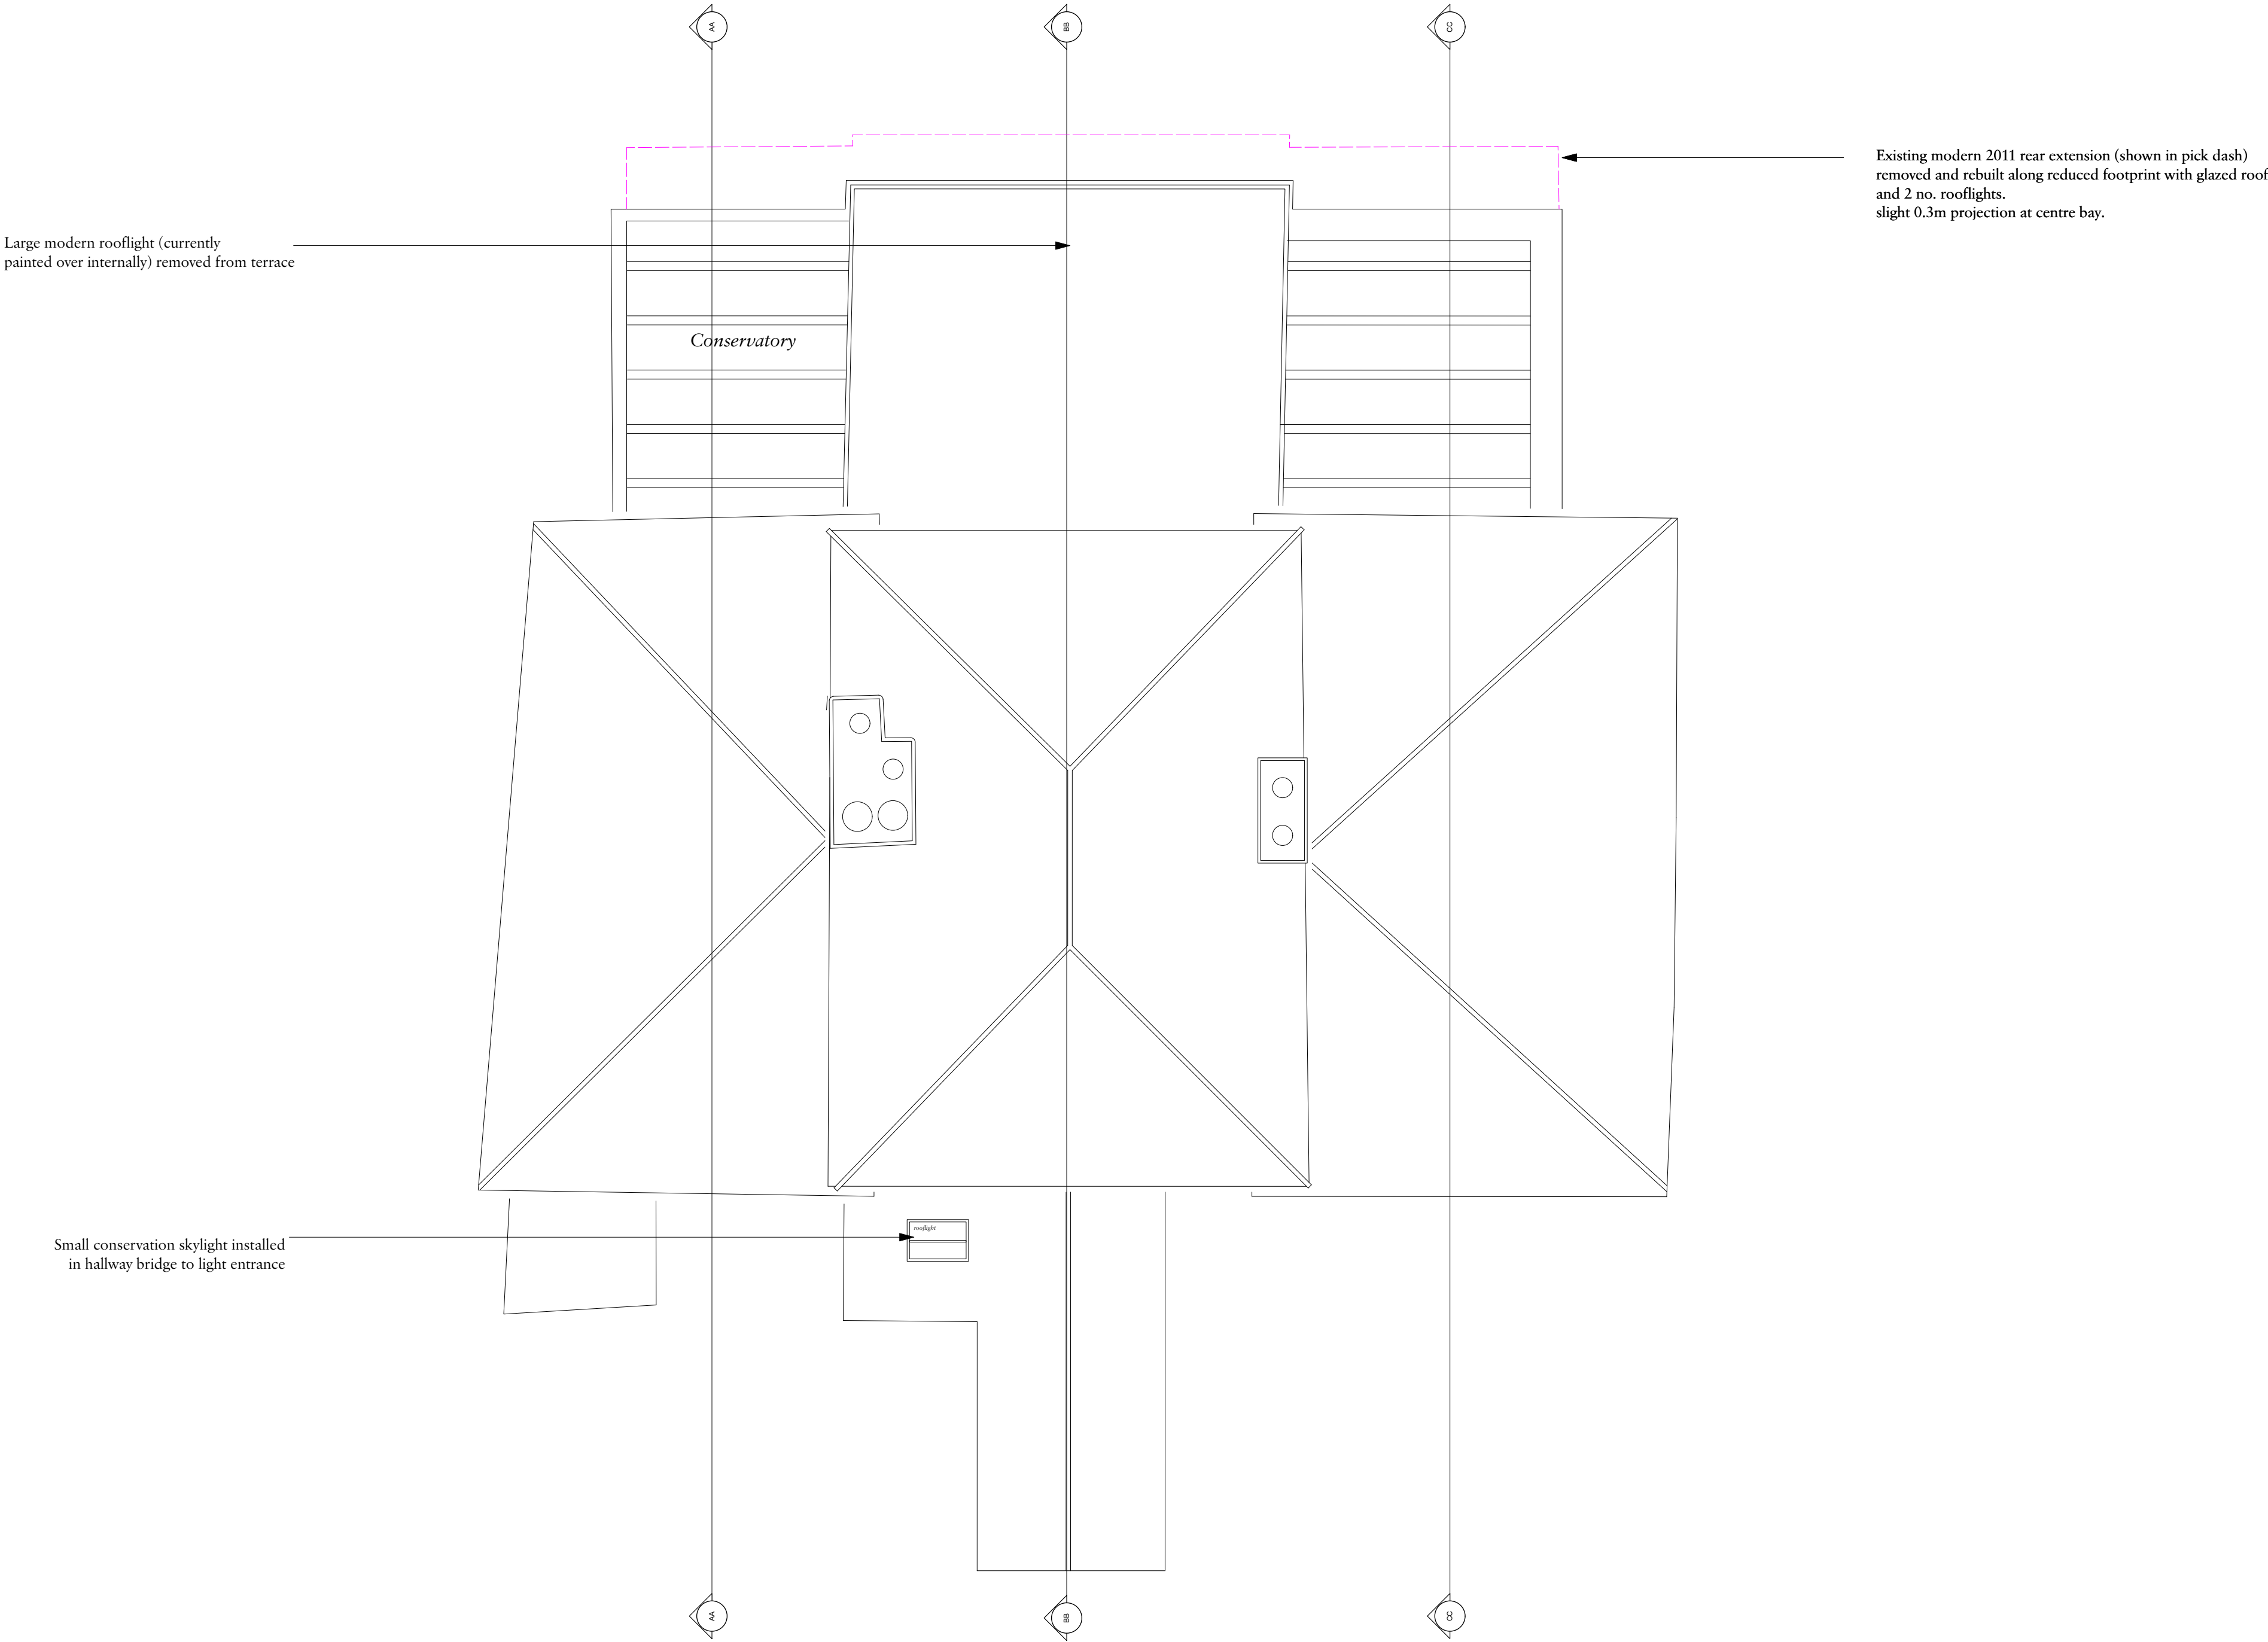

Proposed Roof Plan
1:50