


Important note


All dimensions in millimetres. Where dimensions are not given, drawings must not be scaled and the matter referred back to Charlton Brown Architects.

All dimensions and conditions are to be checked on site by the contractor prior to preparing drawings or commencing any work. The contractor is responsible for checking that there is no conflict between site dimensions and drawn dimensions.


In the event of any detail or dimensional conflict between Charlton Brown Architects drawings, the matter must be referred back to Charlton Brown Architects for clarification

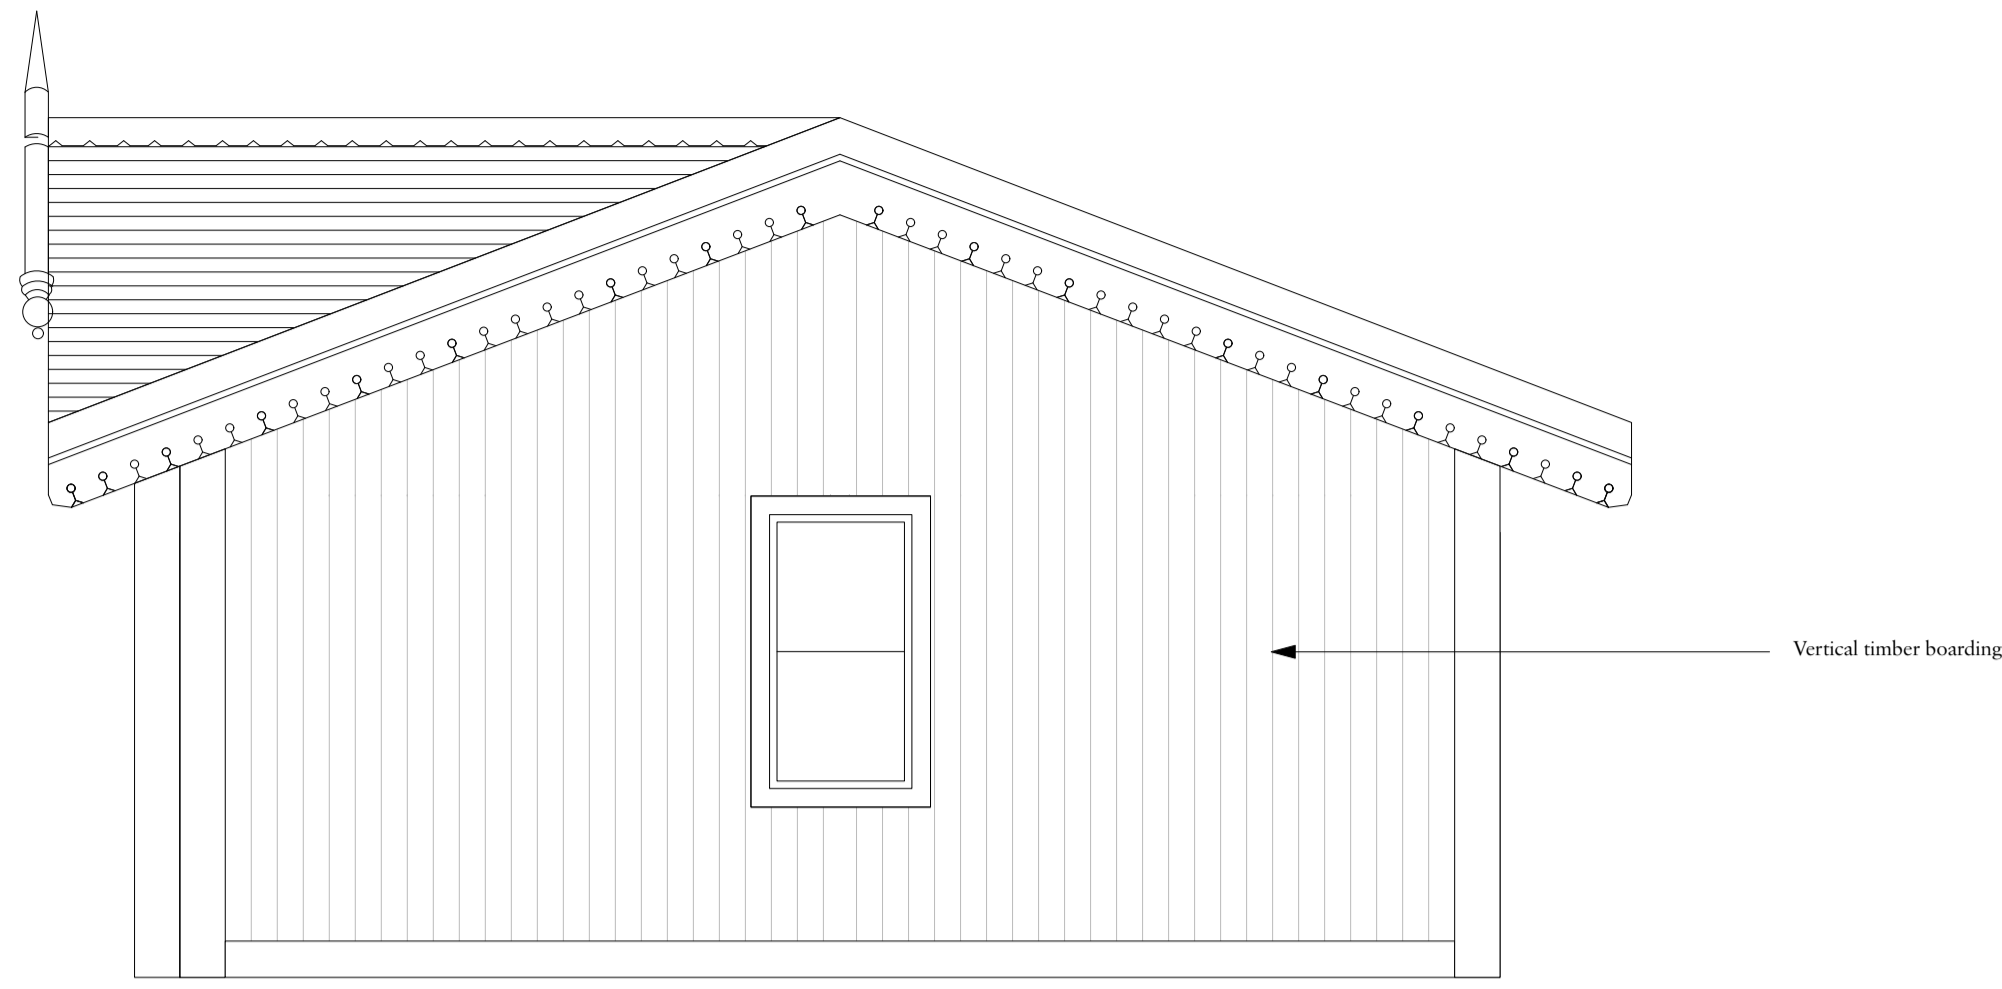


2 East Elevation
Scale 1:25

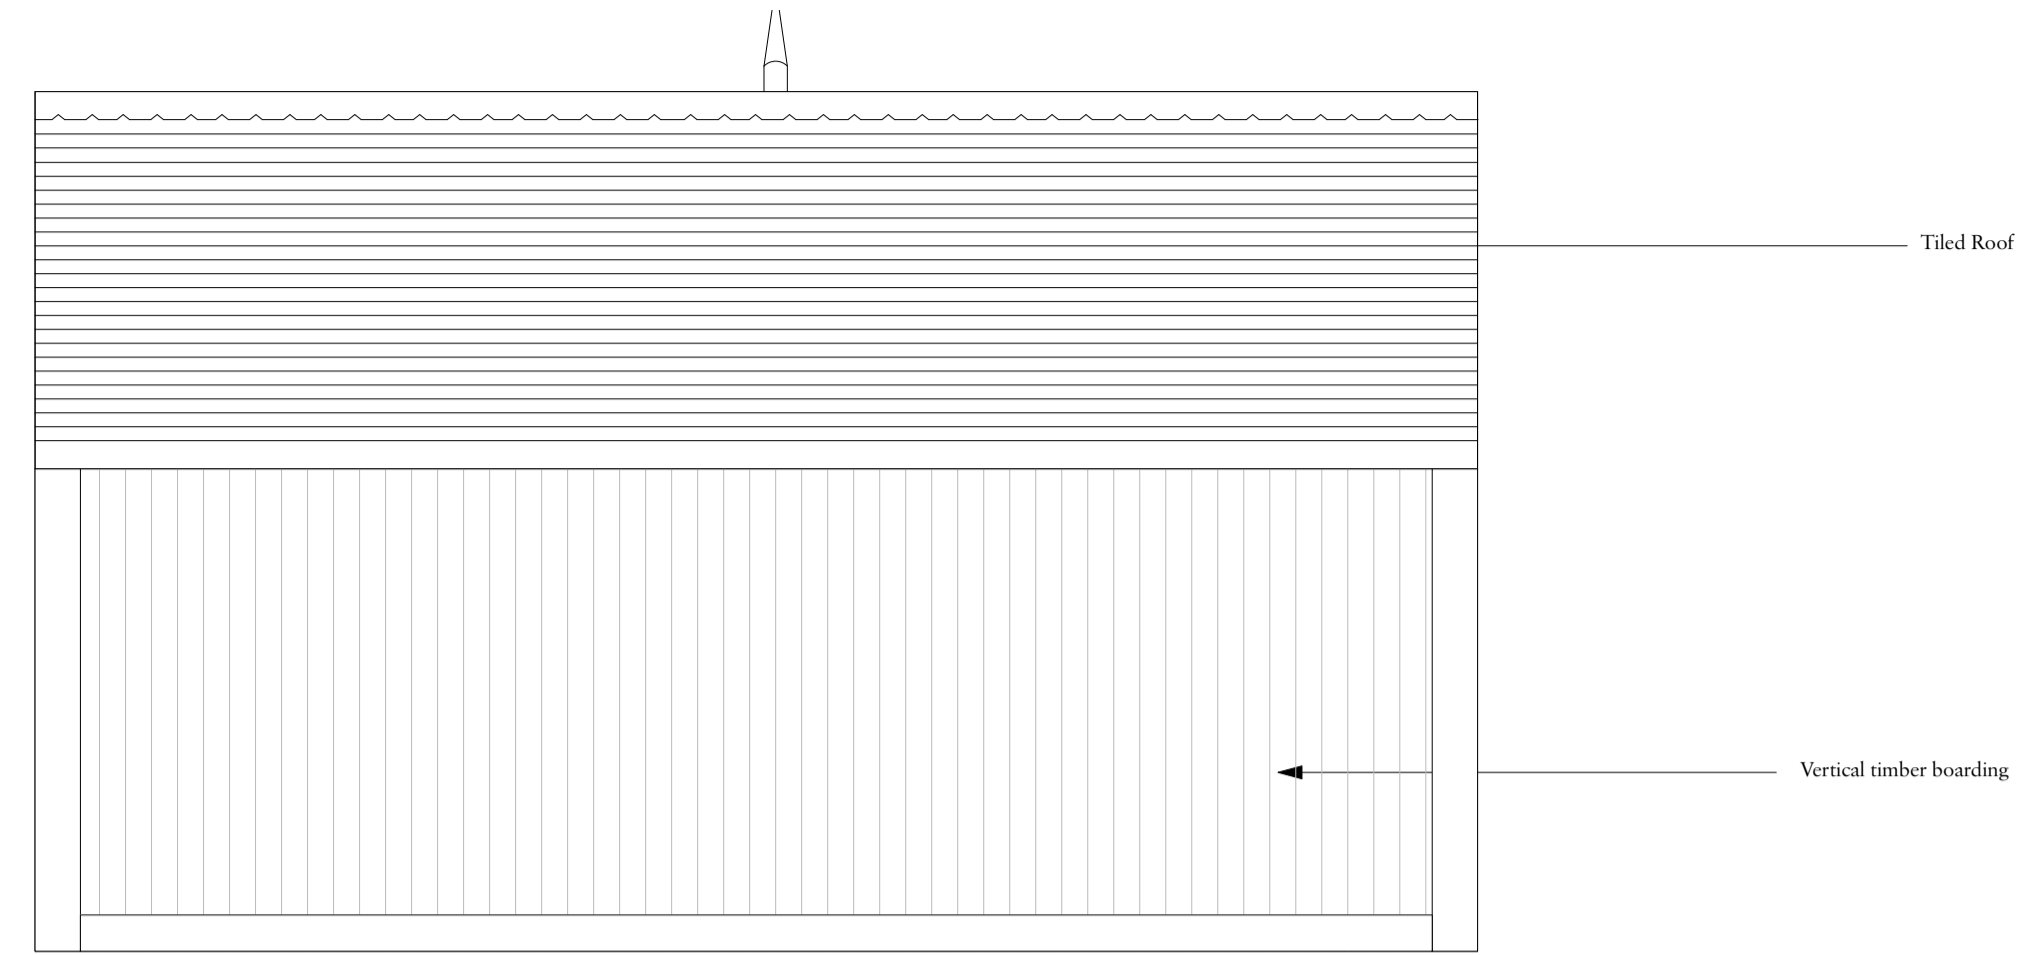


04 Rear Elevation
Scale 1:25

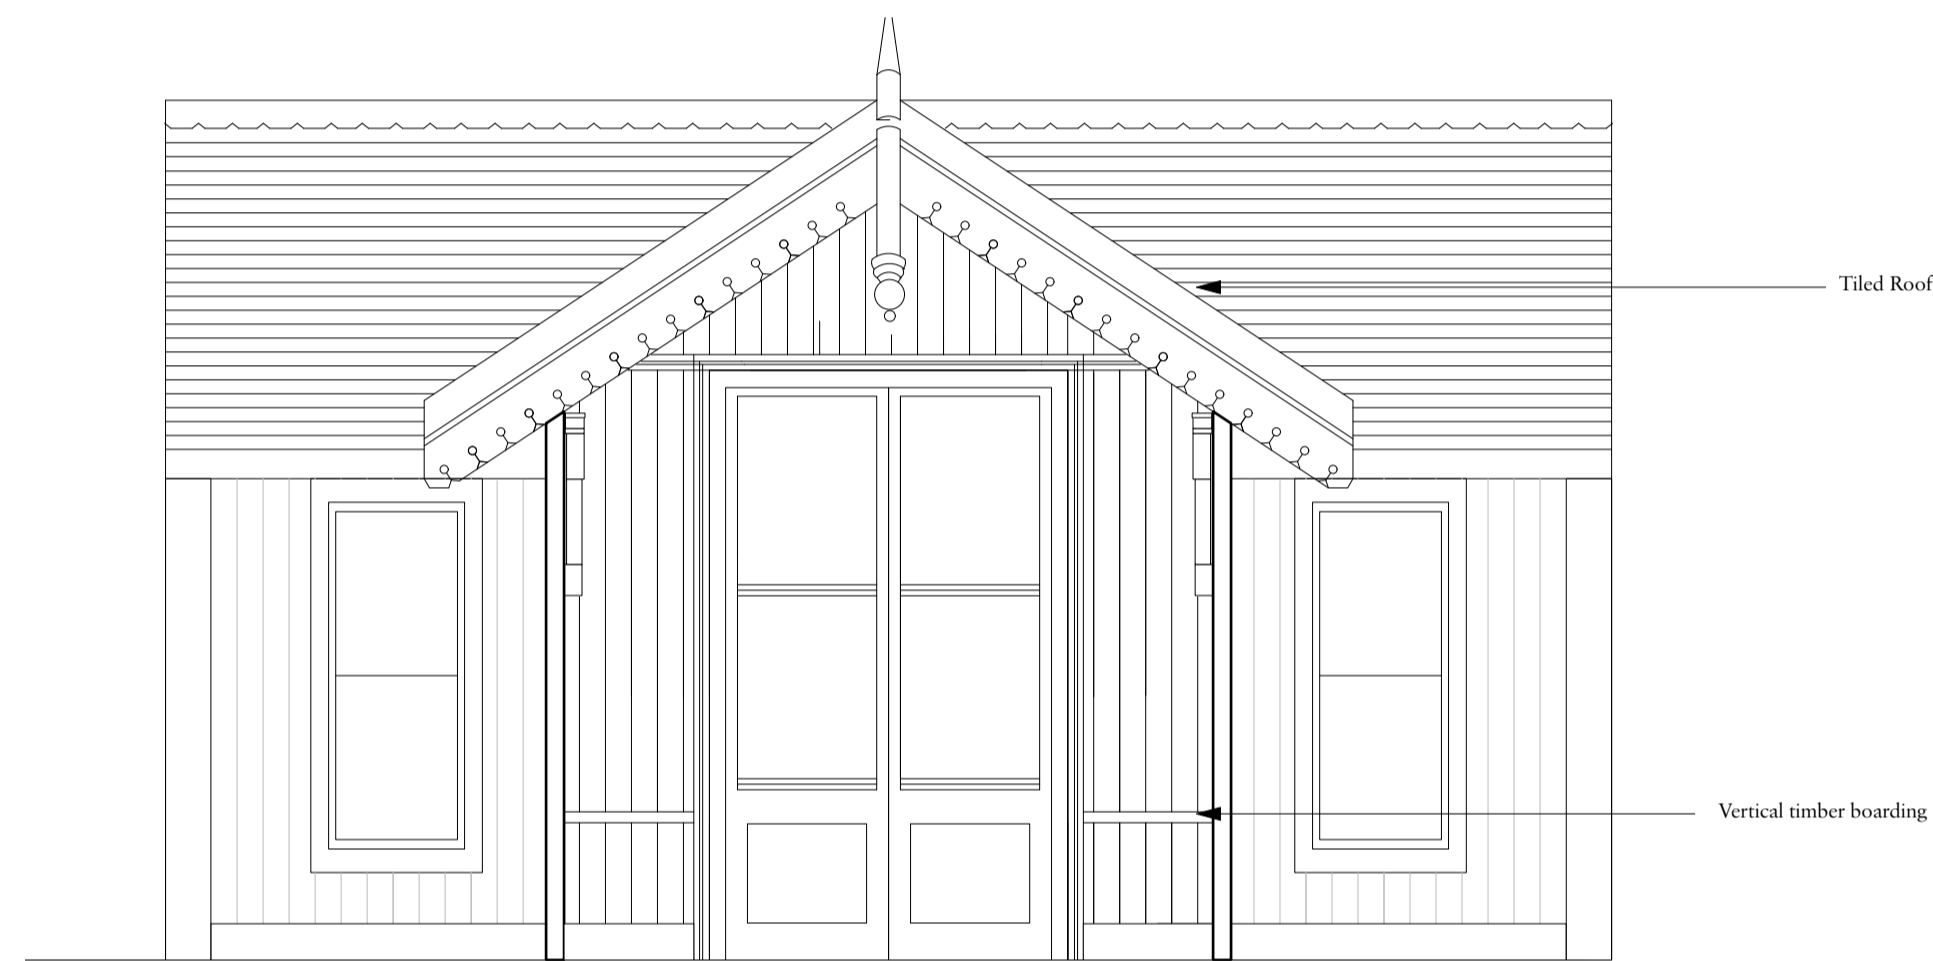

1 Front Elevation
Scale 1:25

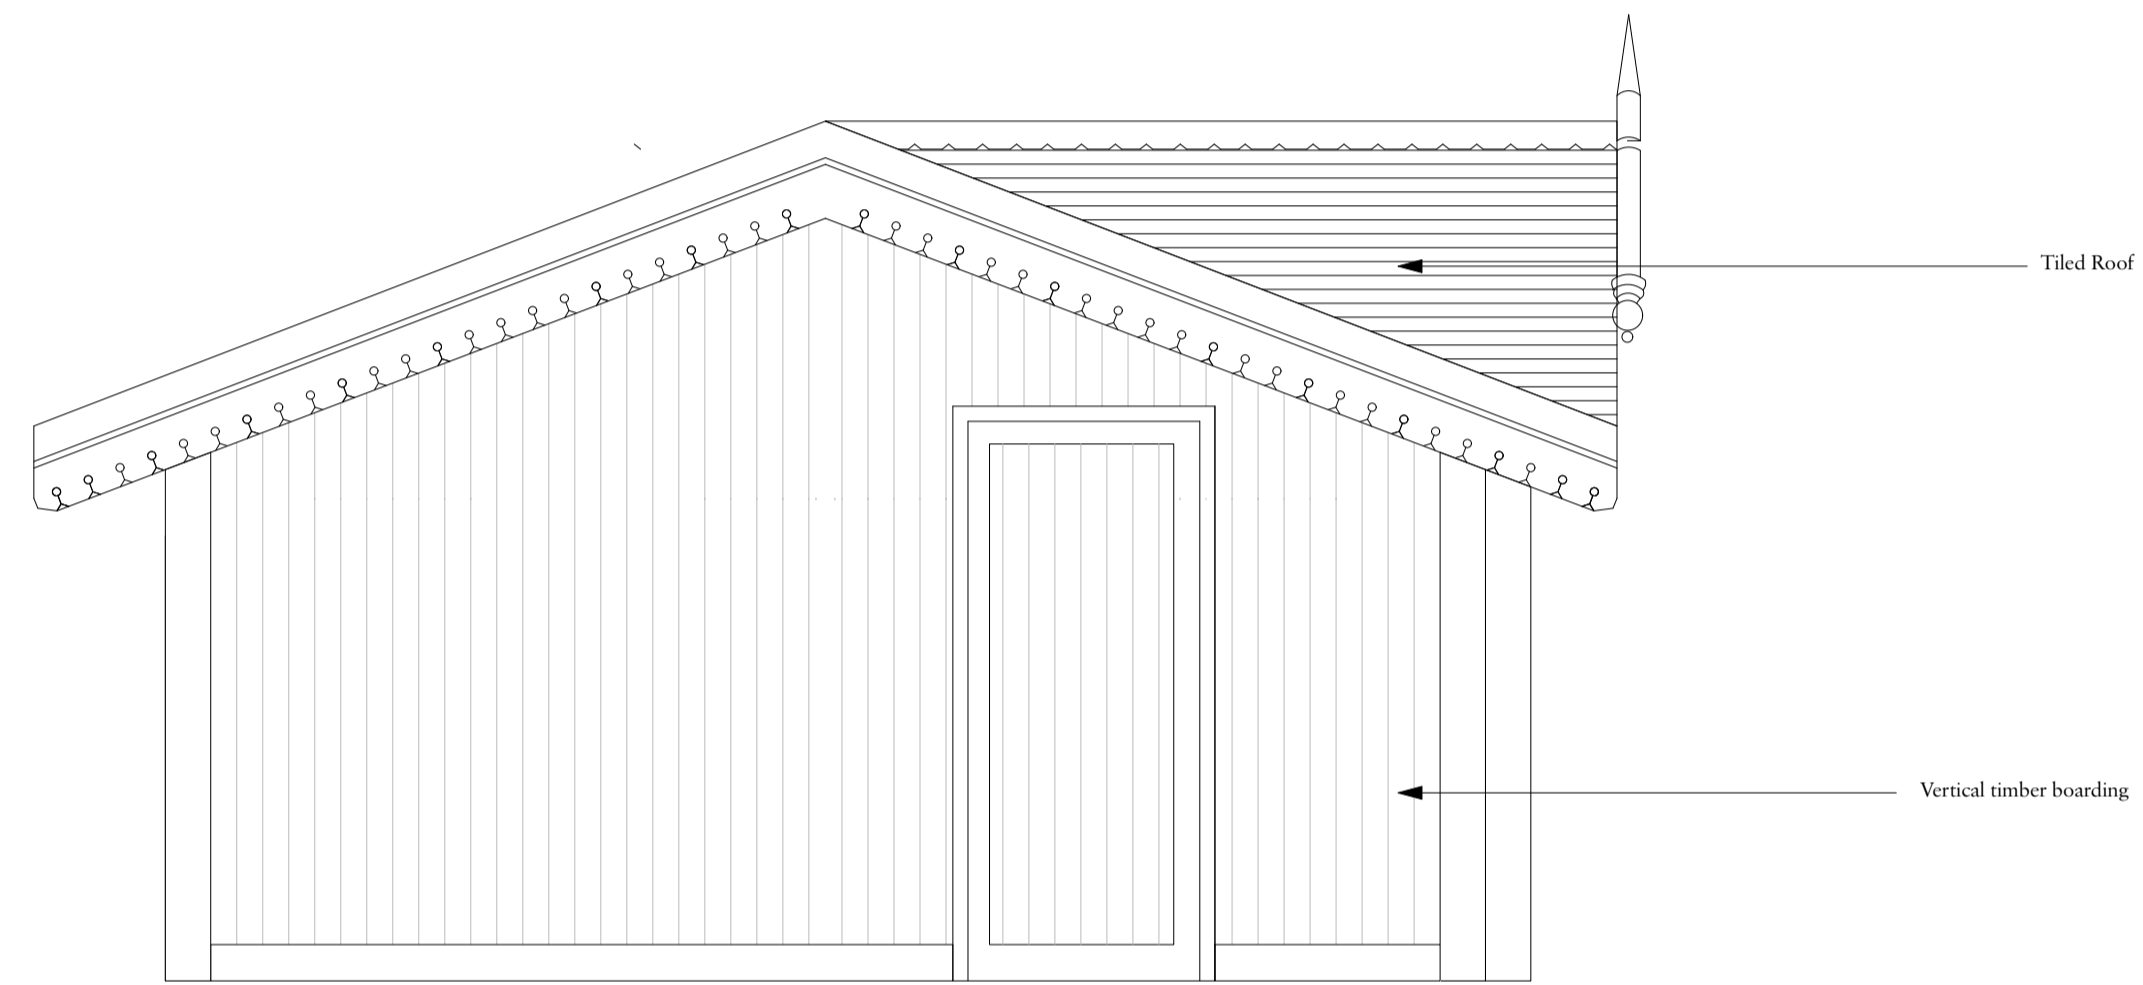

02 West Elevation
Scale 1:25

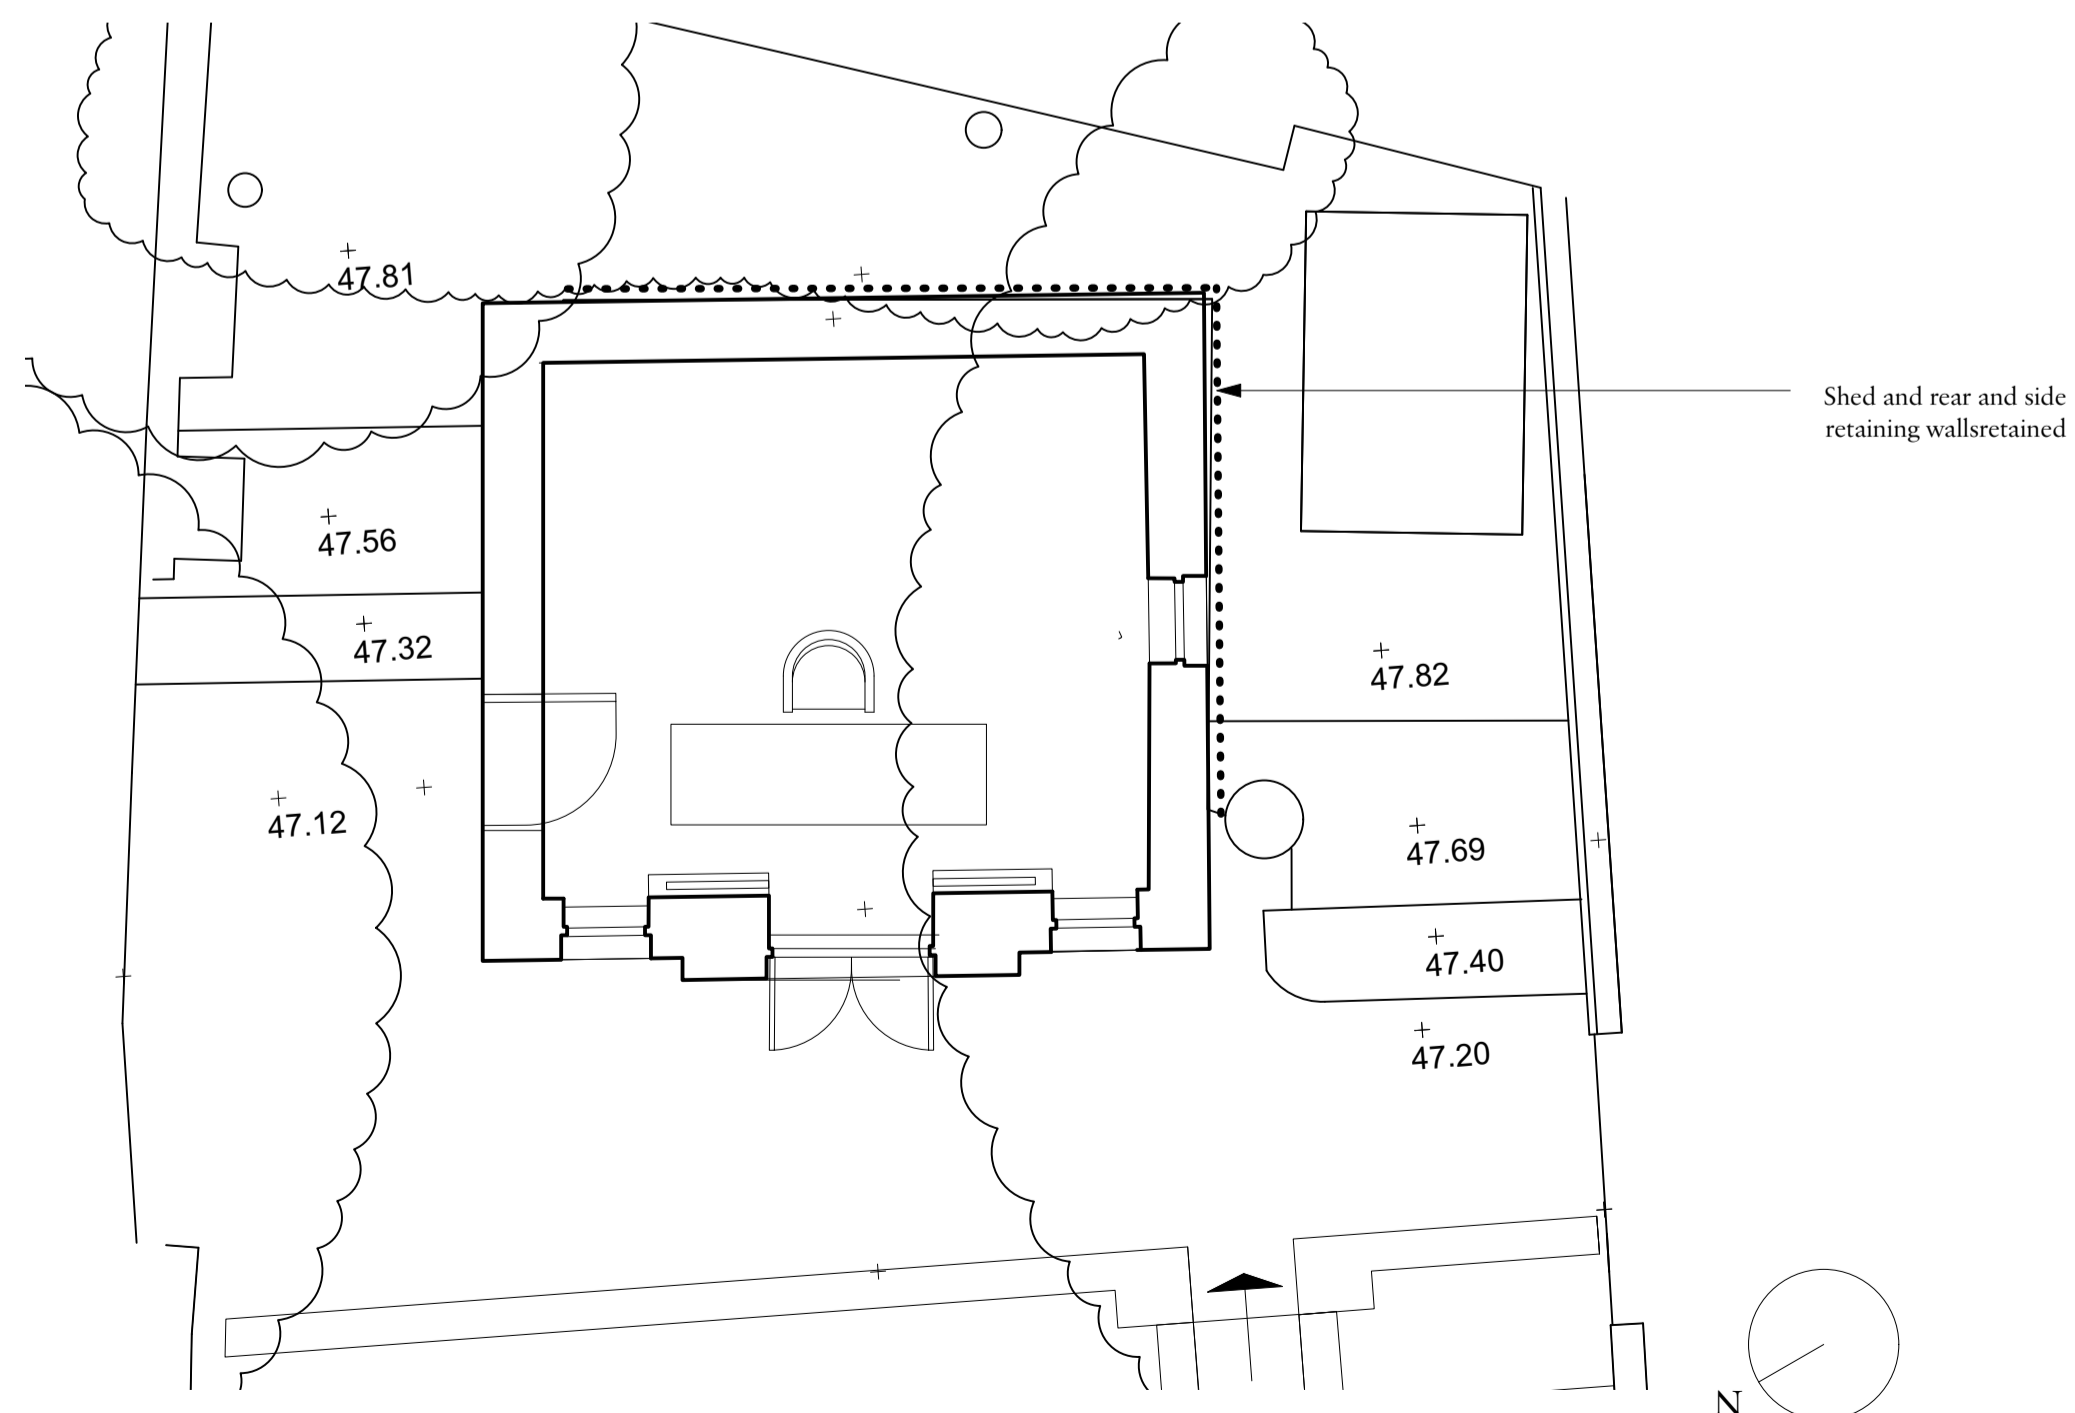

Scale 1:25
Summer House Plan 05

Rev	Date	Details	By
A	28/06/2023		

Charlton Brown Architecture & Interiors

The Belvedere, 2 Back Lane, Hampstead, London, NW3 1HL
Telephone +44(0)20 7794 1234
Email office@charltonbrown.com
Website www.charltonbrown.com

Client	Polly Samson		
Project	49 Downshire Hill		
Drawing Title	Proposed Replacement Summer House		
Date	Drawn	Checked	
20/12/2022	AN	SI	
Scale	1:25		
Issue Status	Planning		
Project Number	Drawing Number	Revision	
2 2 0 0 5	00-800	A	