

## **KEY AMENDMENTS**

- 1. Balcony set back from curved windows which allows clear views in and out, unobscured by balcony railings.
- 2. Balcony width increased to improve the amenity and outlook.
- 3. Balcony and window arrangement amended to match the architectural language at the corner on Adelaide Road. Balcony improved, corner balcony post removed, enhanced internal apartment space to the corner. Windows added to 5th and 6th floor to provide access to the balcony and allow light into the space. Ground floor window moved around the corner for more privacy.
- 4. External covered space removed and incorporated

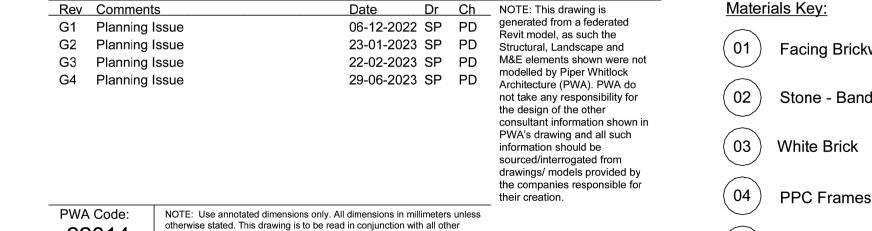

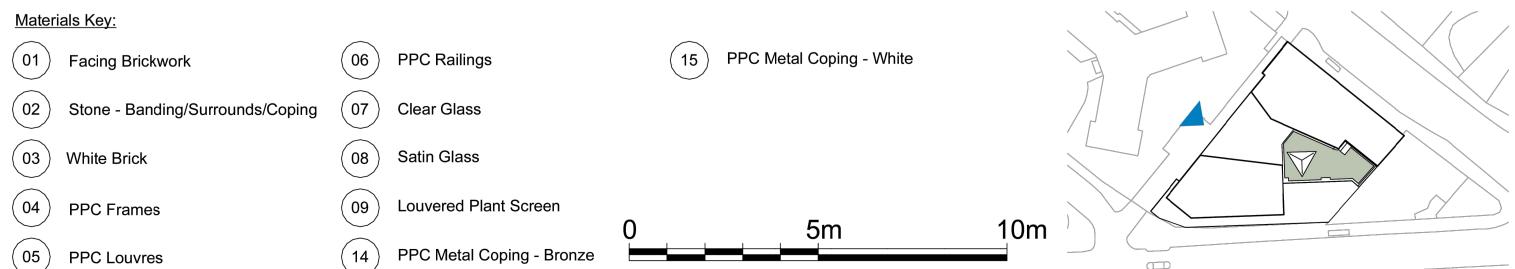

related material. Any discrepancies, conflicts or errors must be reported to Piper Whitlock Architecture before commencing work.



Drawing Title: Proposed North West Elevation

## OD Camden Hotel Ltd

Project Ref: Orig: Zone: Lev: Type: Role: Num: Rev: HHCAM -PWA-00 - ZZ - DR-A - 0223 - G4 Status: PLANNING

Haverstock Hill, Camden



Stage: Scale @ A3: 4 1:200 © Piper Whitlock Architecture Ltd, 2nd Floor, Anglo St. James House, 39a Southgate Street, Winchester, Hampshire SO23 9EH Tel: 01962 843586, Email: enquiries@piperwhitlock.co.uk, www.piperwhitlock.co.uk