

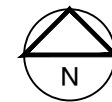


KEY AMENDMENTS

- Balcony set back from curved windows which allows clear views in and out, unobscured by balcony railings.
- Balcony width increased to improve the amenity and outlook.
- Balcony and window arrangement amended to match the architectural language at the corner on Adelalide Road. Balcony improved, corner balcony post removed, enhanced internal apartment space to the corner. Windows added to 5th and 6th floor to provide access to the balcony and allow light into the space. Ground floor window moved around the corner for more privacy.
- External covered space removed and incorporated into the apartment.

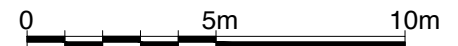

P6	General Amendments	30-06-2023	PD	PD
P5	General Amendments	23-02-2023	PH	PD
P4	General Amendments	29-11-2022	PH	PD
P3	General Amendments	17-11-2022	PH	PD
P2	Planning Issue	01-11-2022	PD	PD
P1	Stage 3 Issue	09-09-2022	PD	SP
Rev	Comments	Date	Dr	Ch

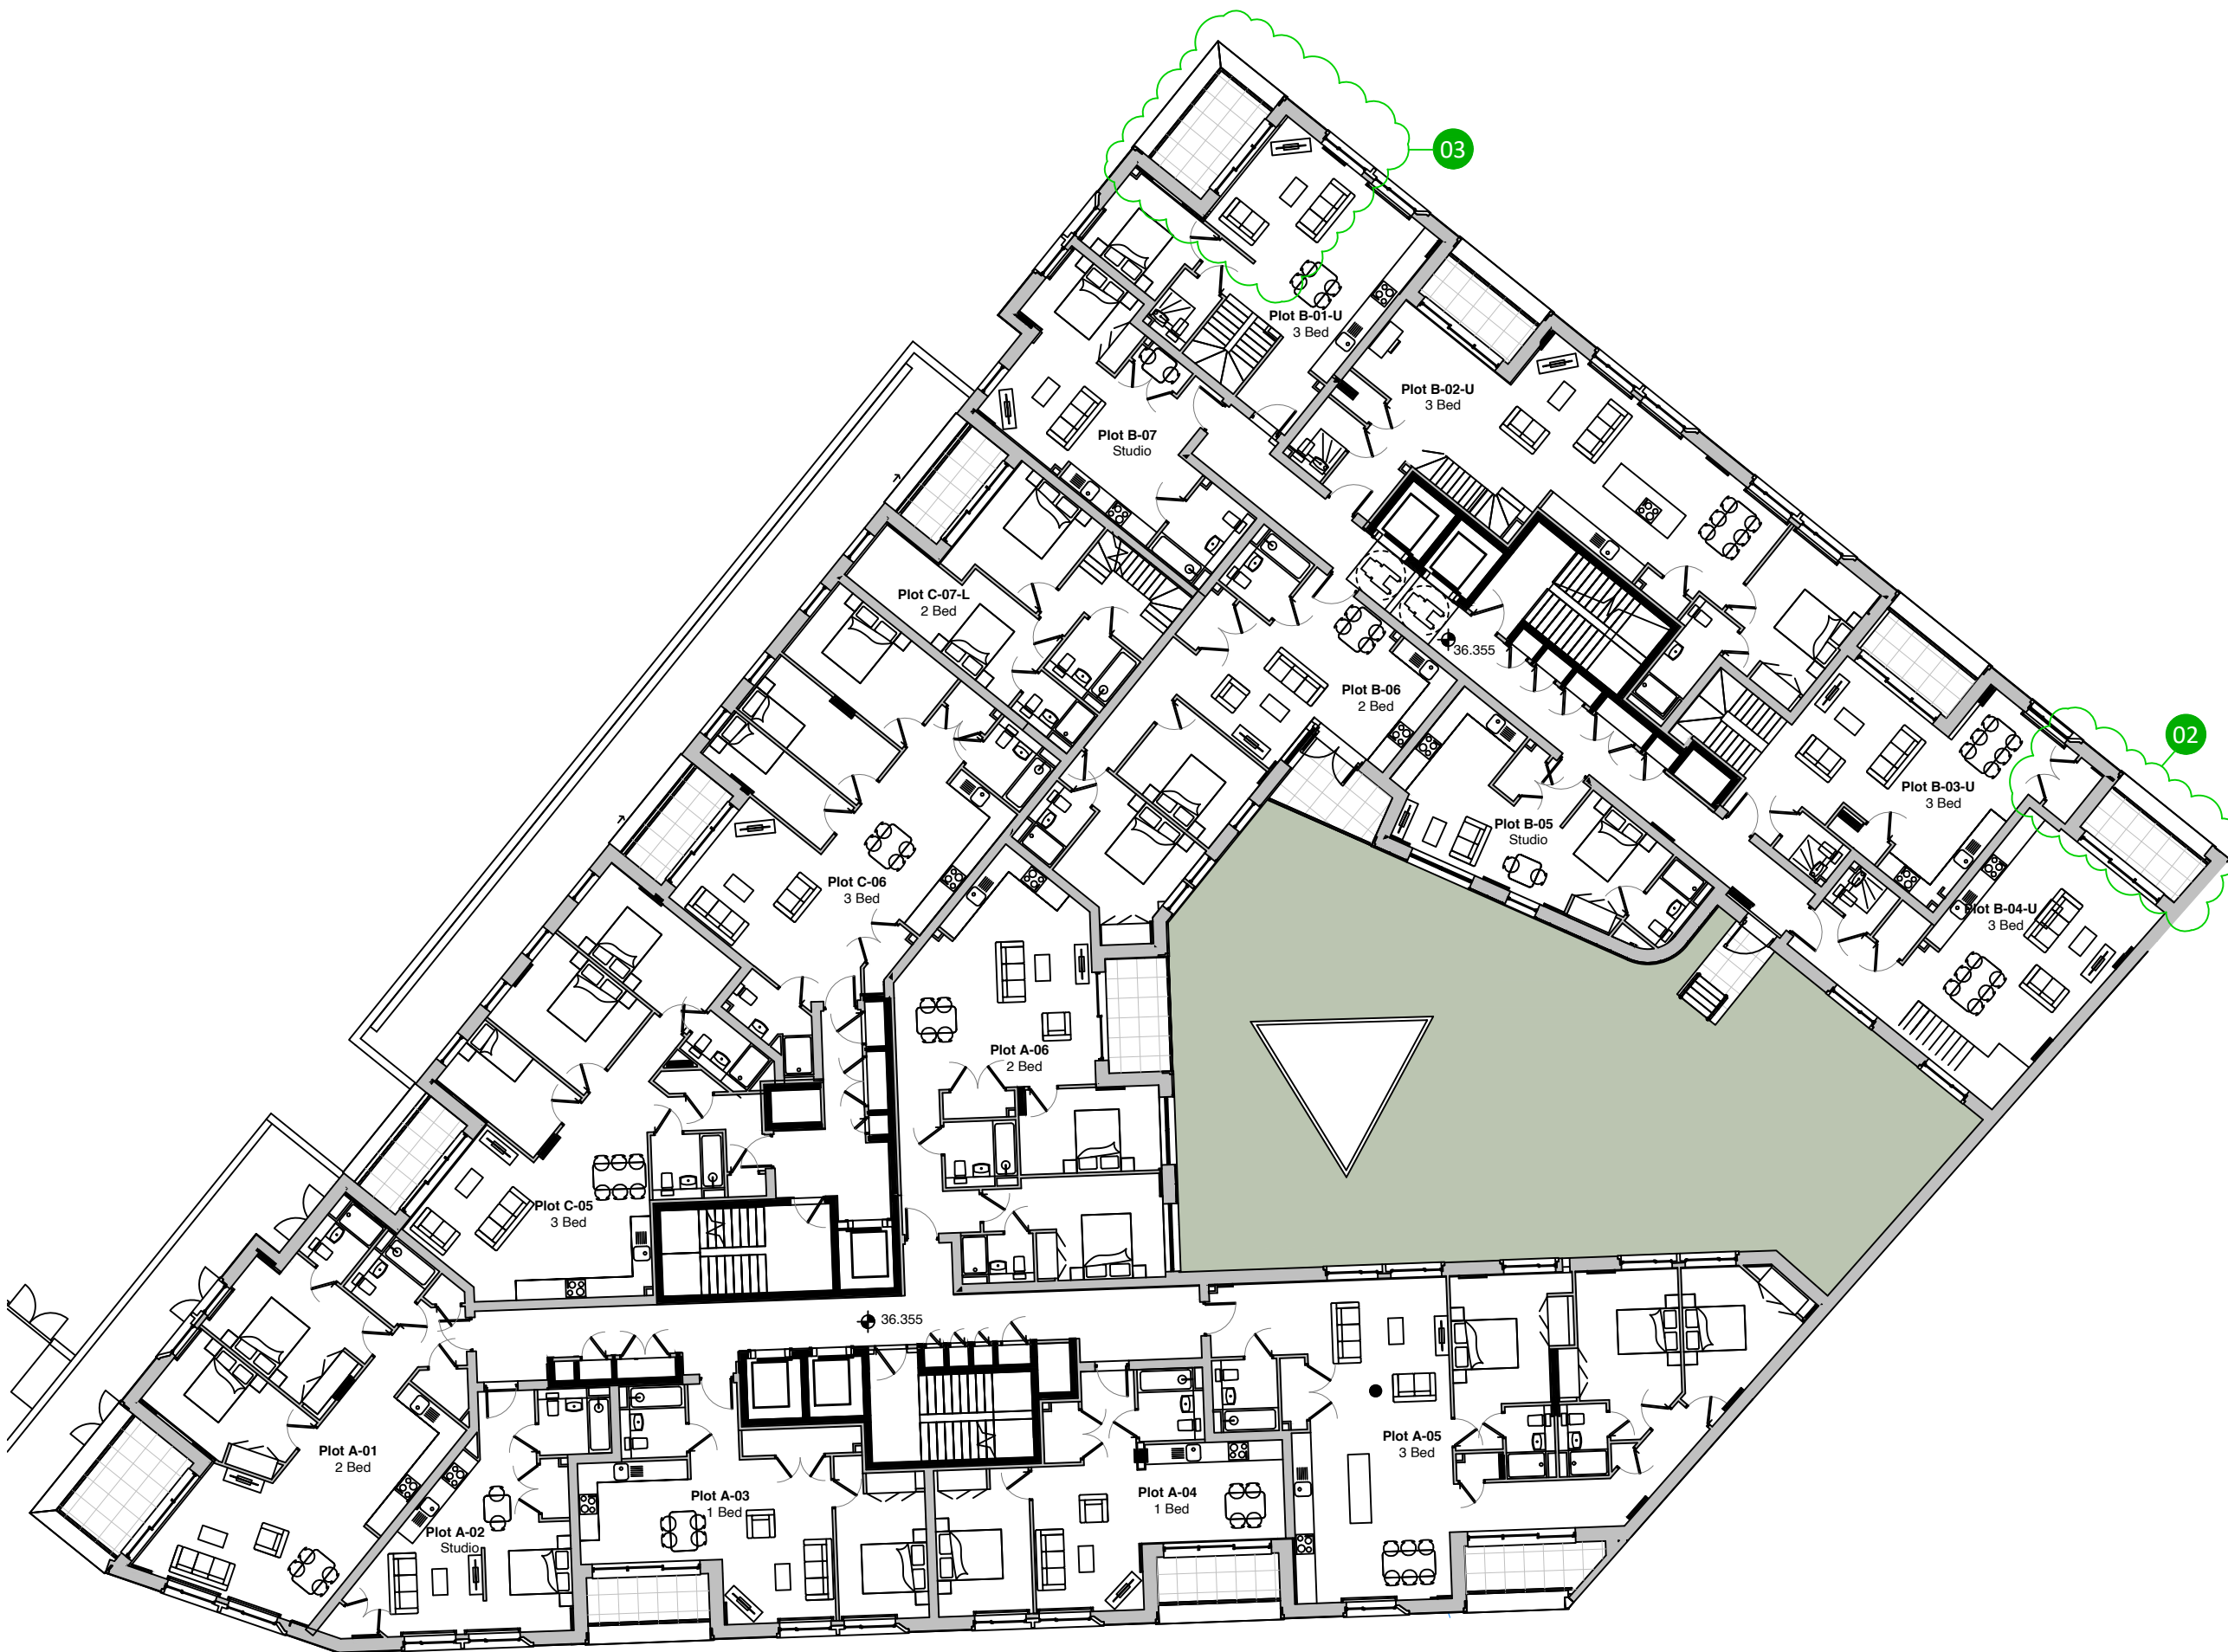

©Piper Whitlock Architecture Ltd.
 2nd Floor, Anglo St. James House, 30a Southgate Street, Winchester, Hampshire, SO23 9EH
 Tel: 01962 843586, Email: enquiries@piperwhitlock.co.uk, www.piperwhitlock.co.uk

Project Name:
**Haverstock Hill,
 Camden**

Client:
OB Camden Hotel Ltd

Drawing Title:
**Planning Comparison
 1st Floor Plan**

Project Ref: HHCAM - PWA- 00-01 -DR- A-0111 -P6

Status: FOR INFORMATION Stage: 3 Scale @ A3: 1:200