



NOTES

Copyright Carugno Ceneda Architects.


No implied license exists. This drawing should not be used to calculate areas for the purposes of valuation. All dimensions to be checked on site by the contractor and such dimensions to be their responsibility.

This drawing is to be read in conjunction with all other contract documents and specifications and all other consultants drawings. All levels and dimensions should be checked on site.


All work must comply with relevant British Standards and Building Regulations requirements. Drawing errors and omissions to be reported to the architect.




01 TYPICAL SLIDING DOORS ELEVATION  
SCALE 1:10 @ A1

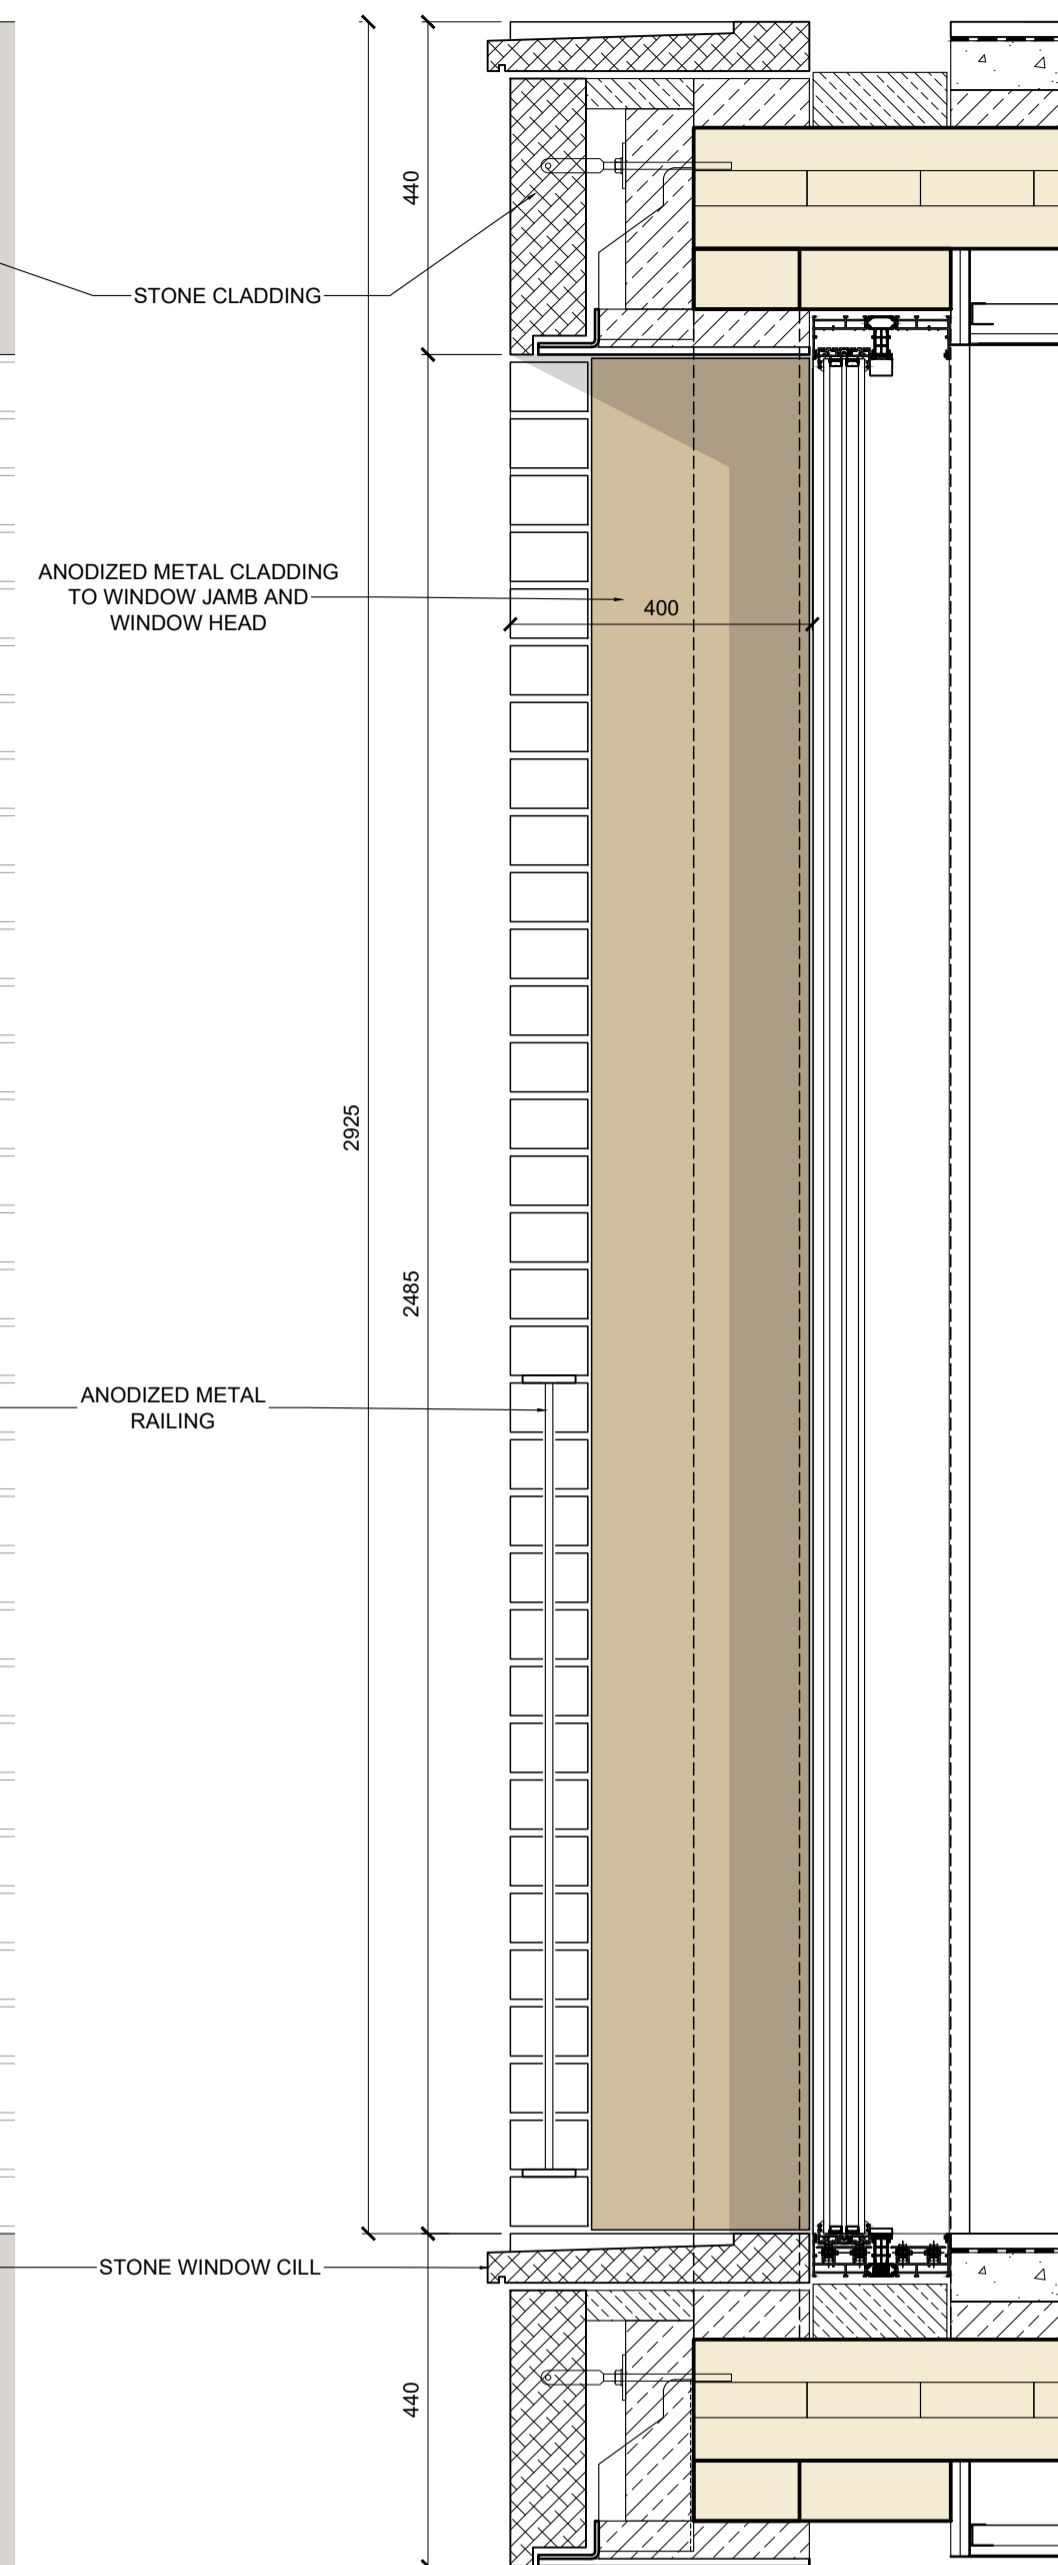


01 TYPICAL SLIDING DOORS SECTION  
SCALE 1:10 @ A1

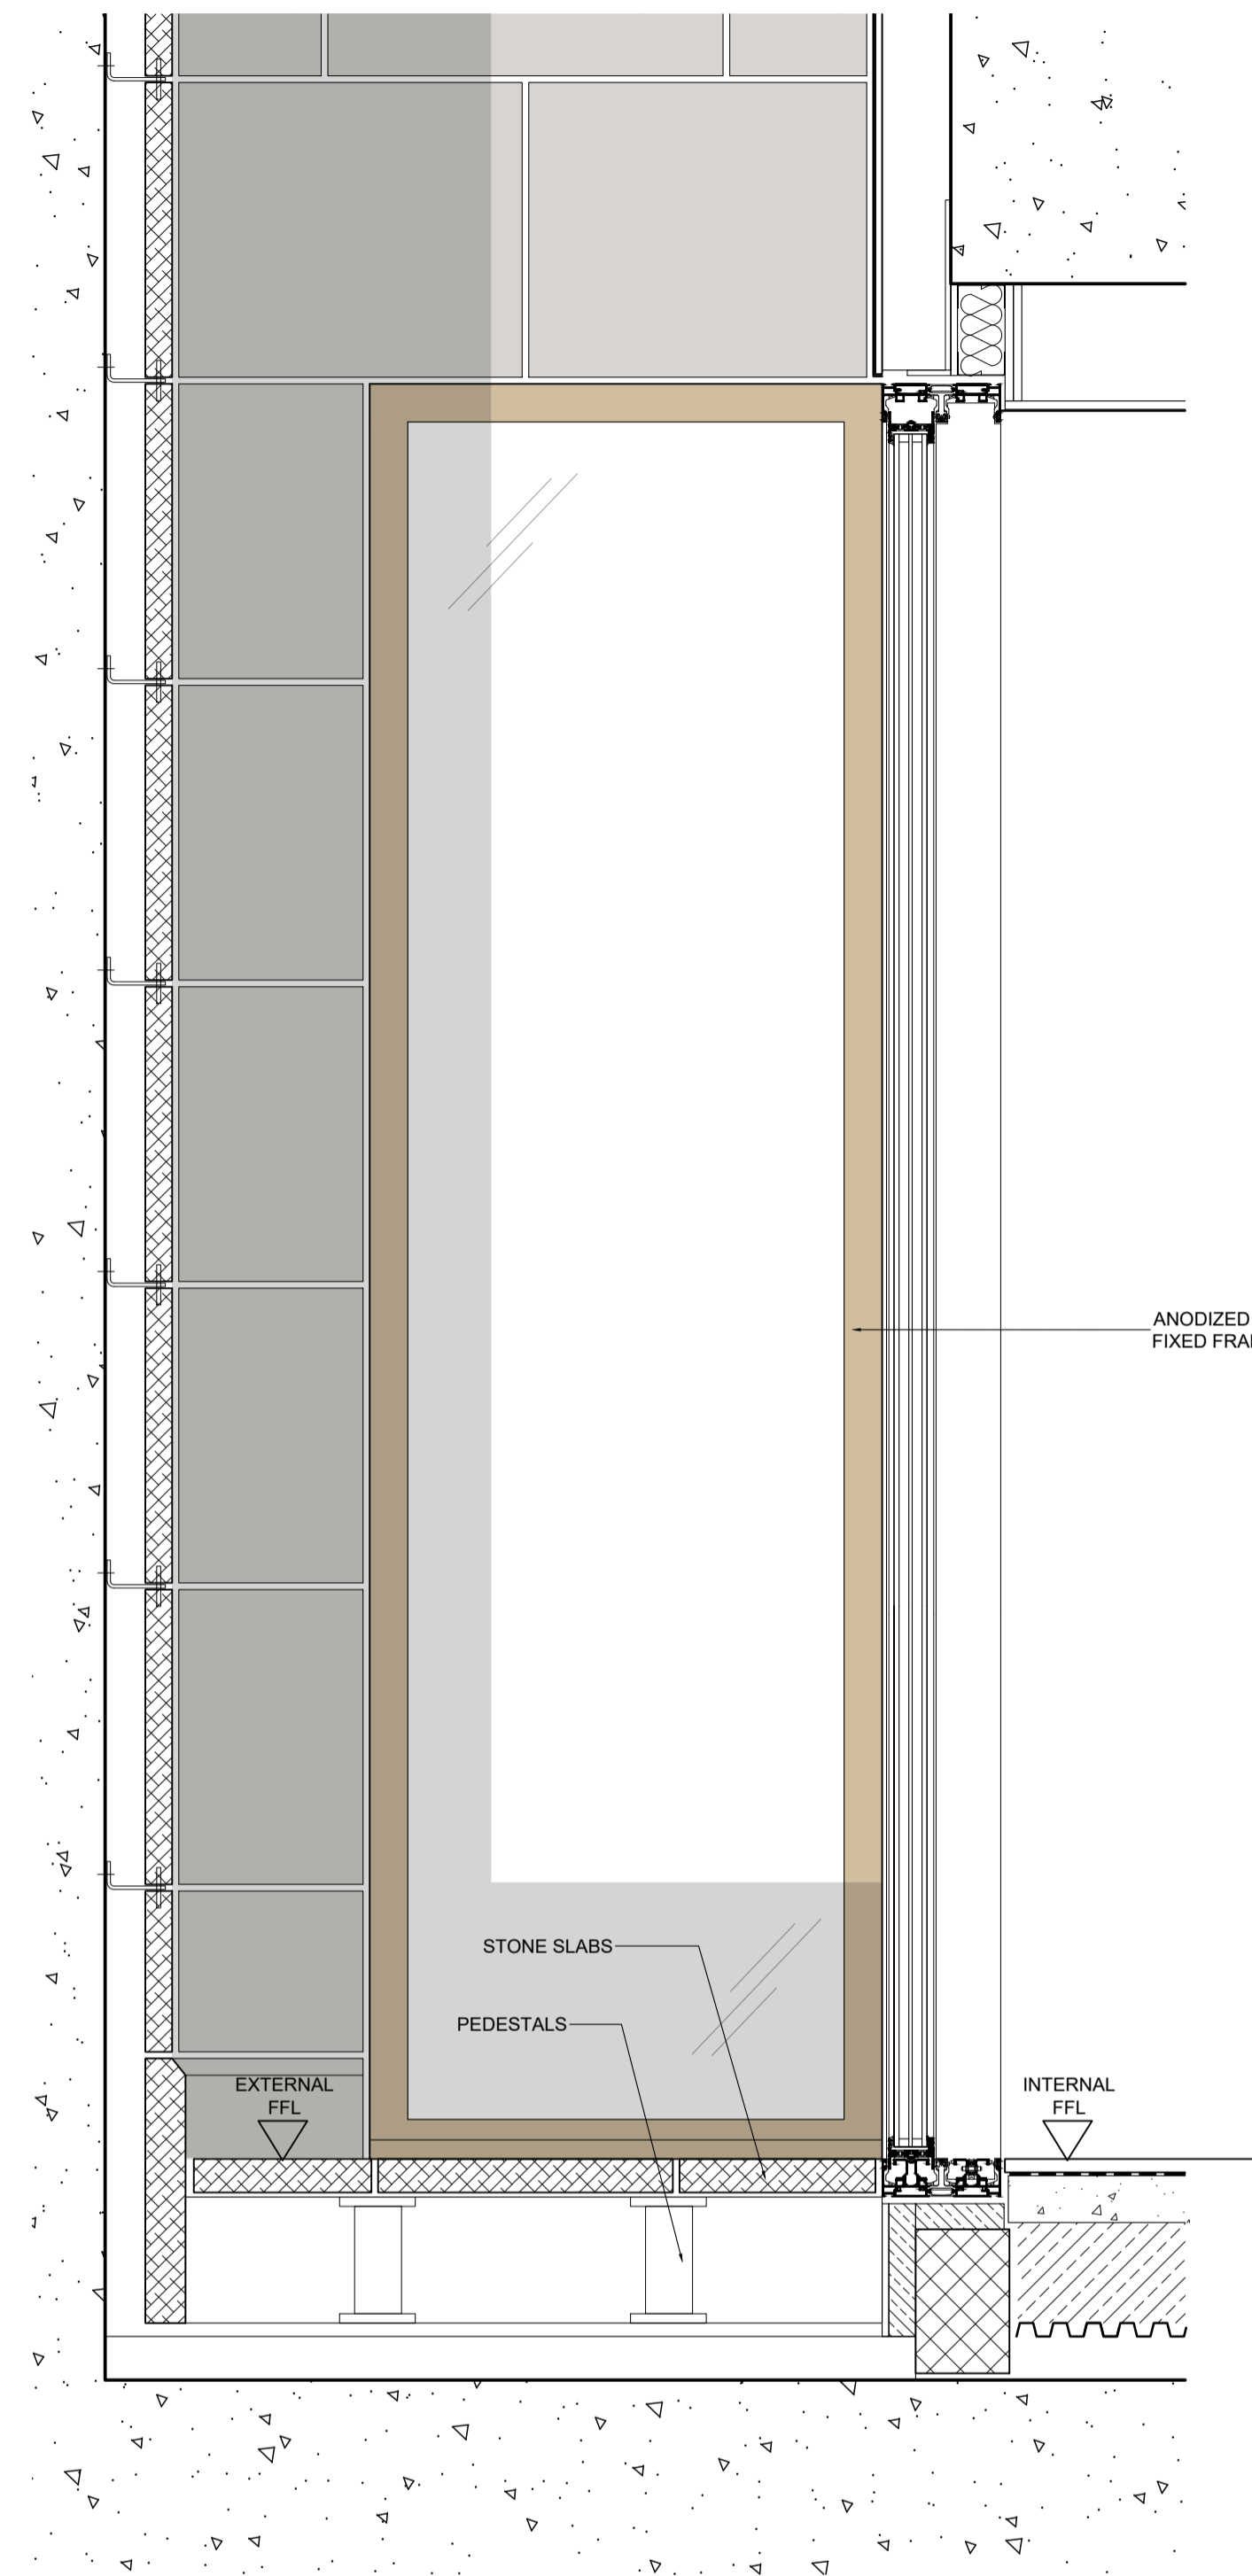


01 BASEMENT FIXED GLASS ELEVATION  
SCALE 1:10 @ A1

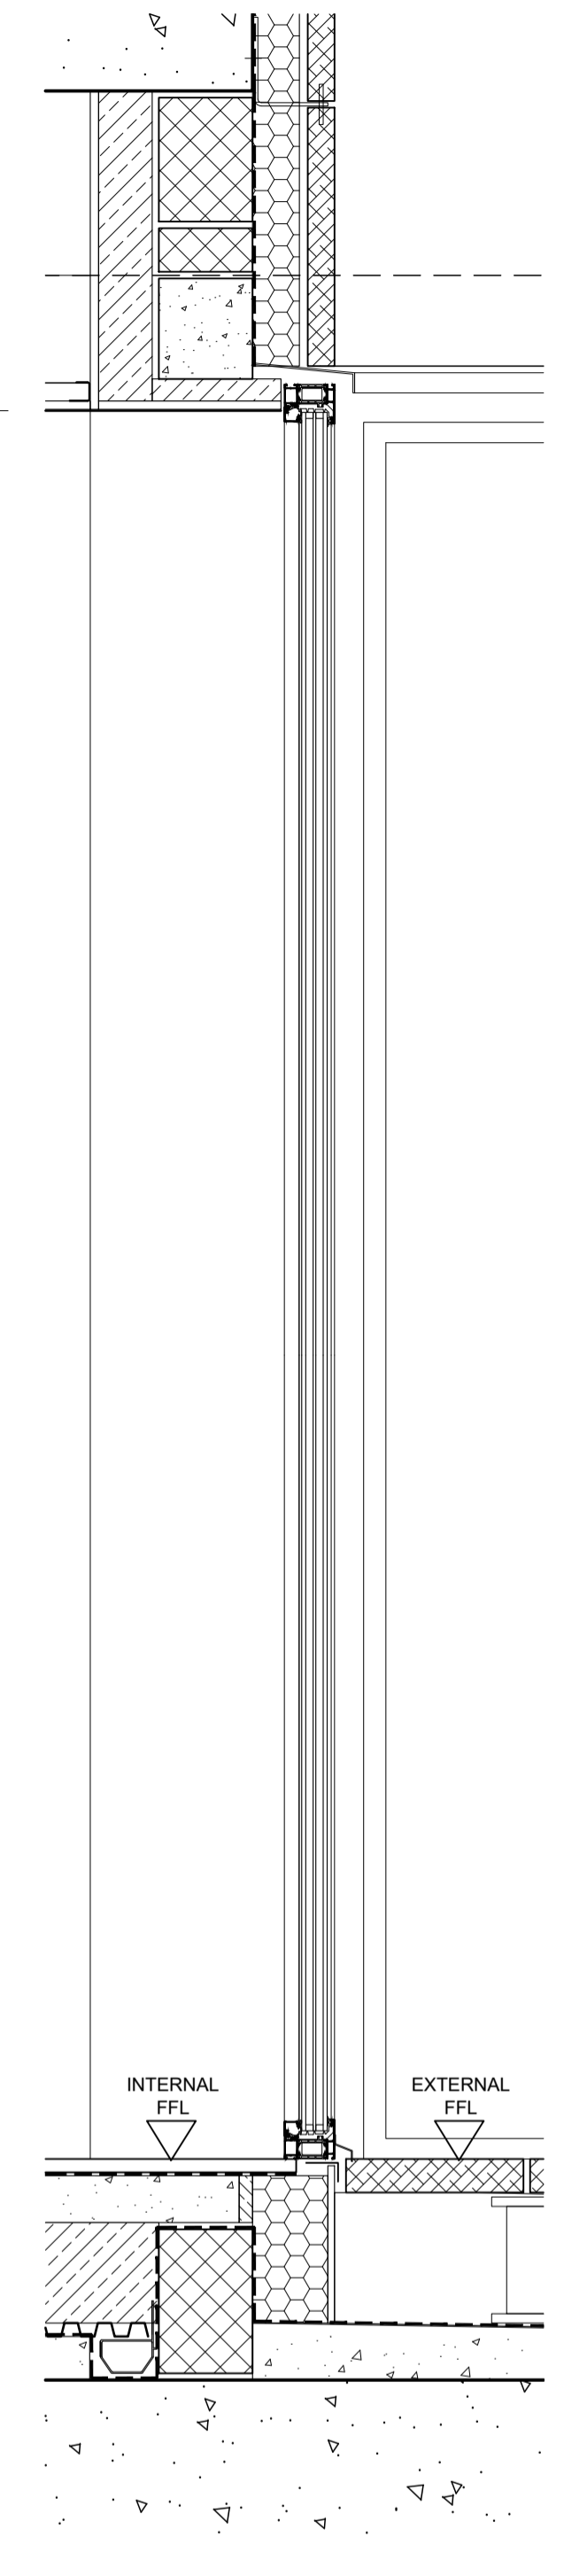

01 BASEMENT FIXED GLASS SECTION  
SCALE 1:10 @ A1

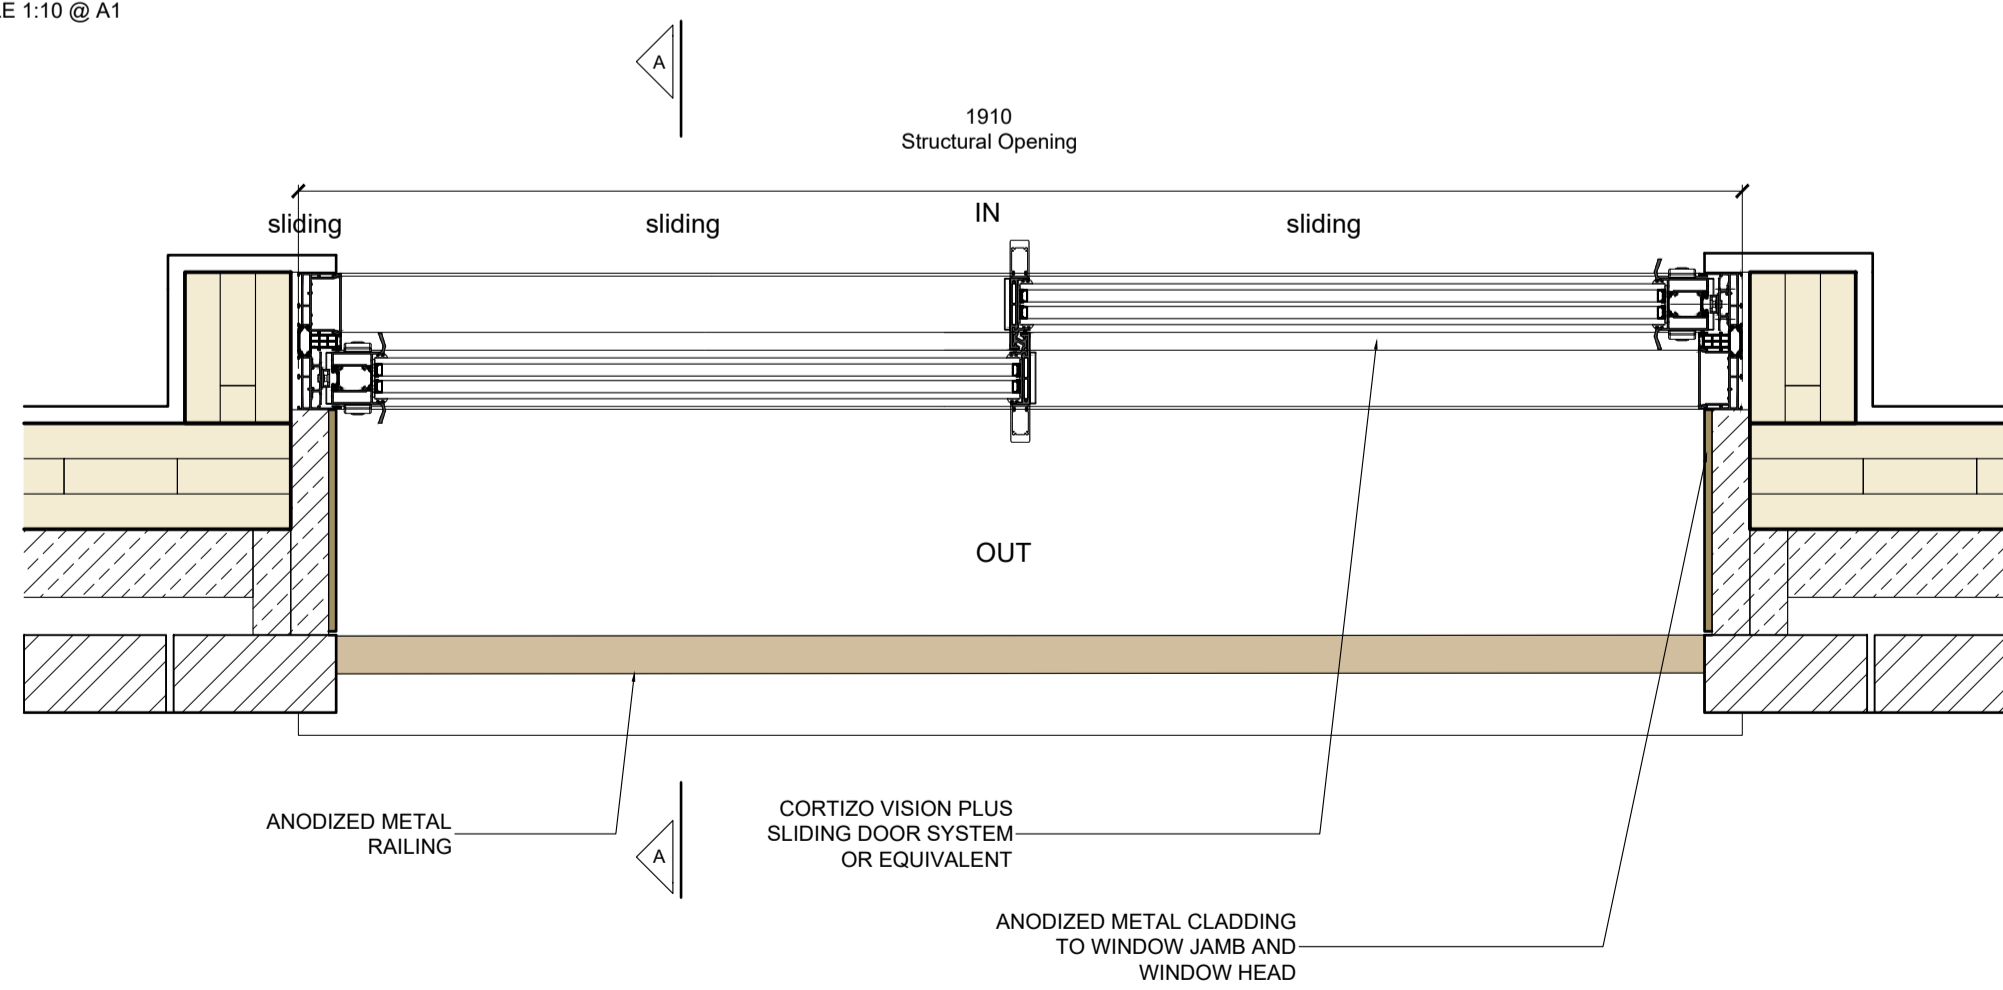

01 TYPICAL SLIDING DOORS PLAN  
SCALE 1:10 @ A1

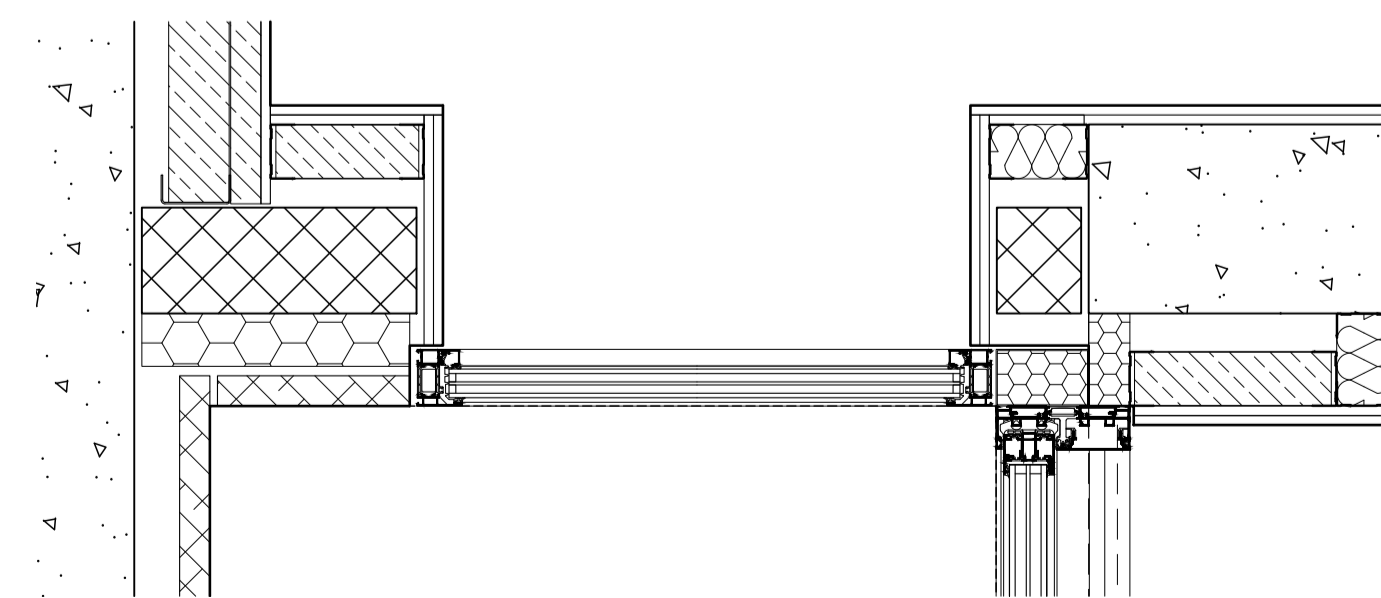

01 BASEMENT FIXED GLASS PLAN  
SCALE 1:10 @ A1

Project Ref. No.	2113
Client	BROXWOOD VIEW LIMITED
Date	MAY 2023
Scale	AS NOTED @ A1
Project	BROXWOOD VIEW, 29 ST EDMUNDS TERRACE, LONDON NW8 7QH
Drawing Name	C4 - TYPICAL GLAZING SLIDING DOOR AND BASEMENT FIXED FRAME
Drawing No.	P551 Rev. -
Drawn	CF Approved AC Signed

CARBUGNO CENEDA ARCHITECTS  
45a ANFIELD ROAD, LONDON N15 6BA TEL: 07890 586 884  
INFO@CARBUGNOCENEDA.COM

© COPYRIGHT NOT TO BE REPRODUCED OR USED WITHOUT PERMISSION


NOTES

Copyright Carbogno Ceneda Architects.


No implied license exists. This drawing should not be used to calculate areas for the purposes of valuation. All dimensions to be checked on site by the contractor and such dimensions to be their responsibility.

This drawing is to be read in conjunction with all other contract documents and specifications and all other consultants drawings. All levels and dimensions should be checked on site.

All work must comply with relevant British Standards and Building Regulations requirements. Drawing errors and omissions to be reported to the architect.

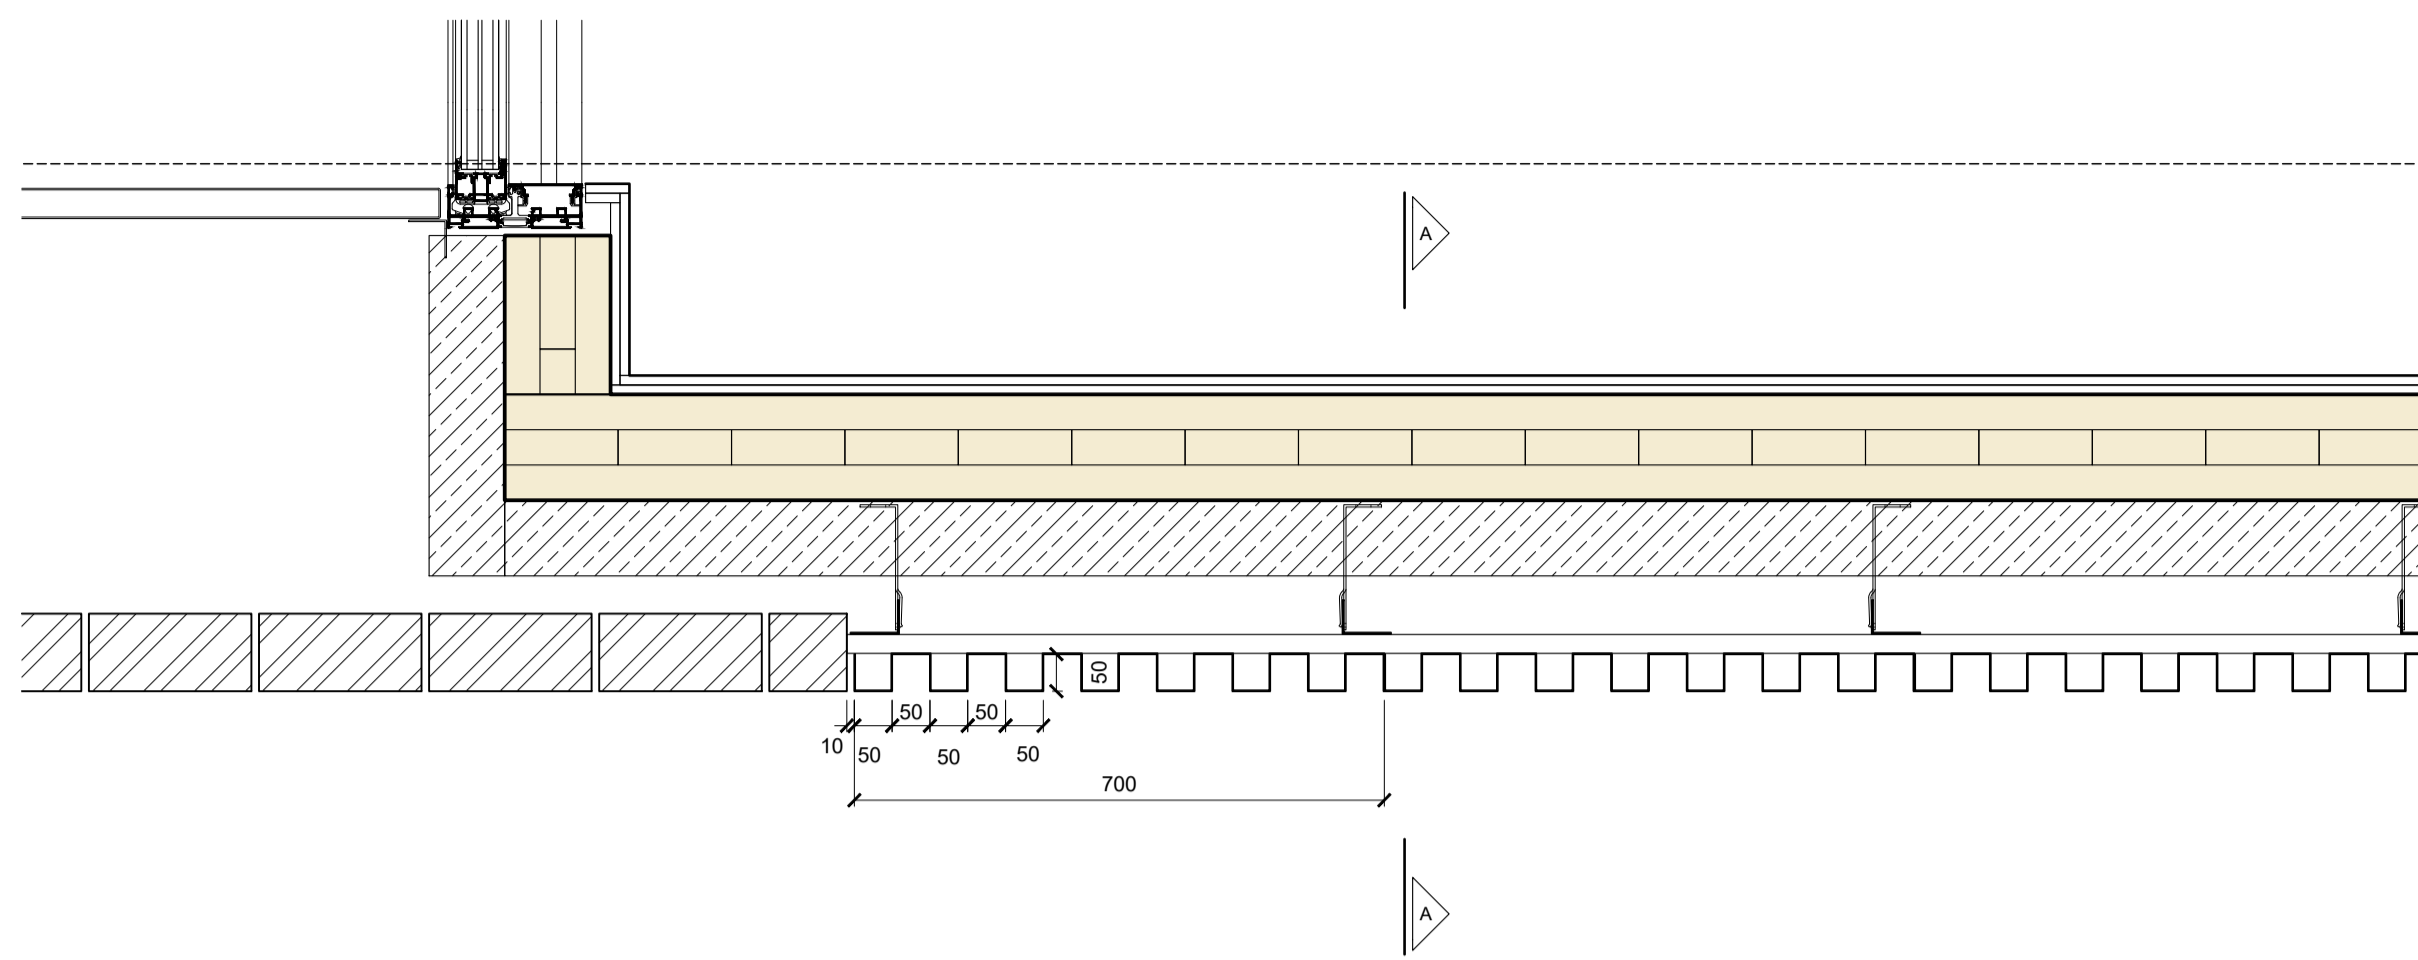


01 GROUND FLOOR METAL CLADDING PLAN  
SCALE 1:10 @ A1

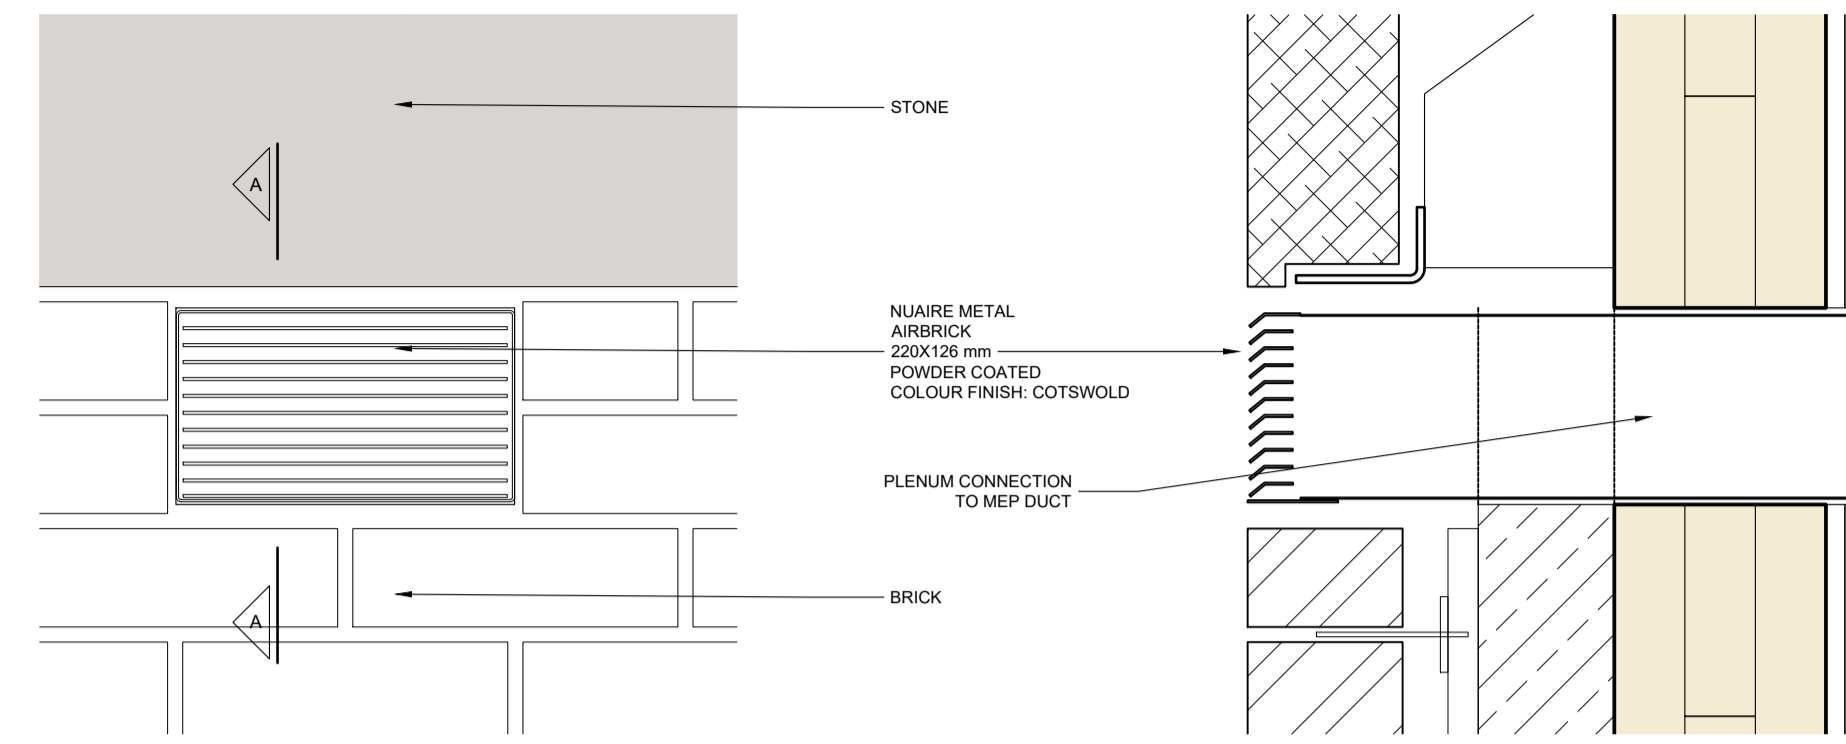


01 TYPICAL AIRBRICK ELEVATION DETAIL  
SCALE 1:5 @ A1


01 TYPICAL AIRBRICK SECTION DETAIL  
SCALE 1:5 @ A1

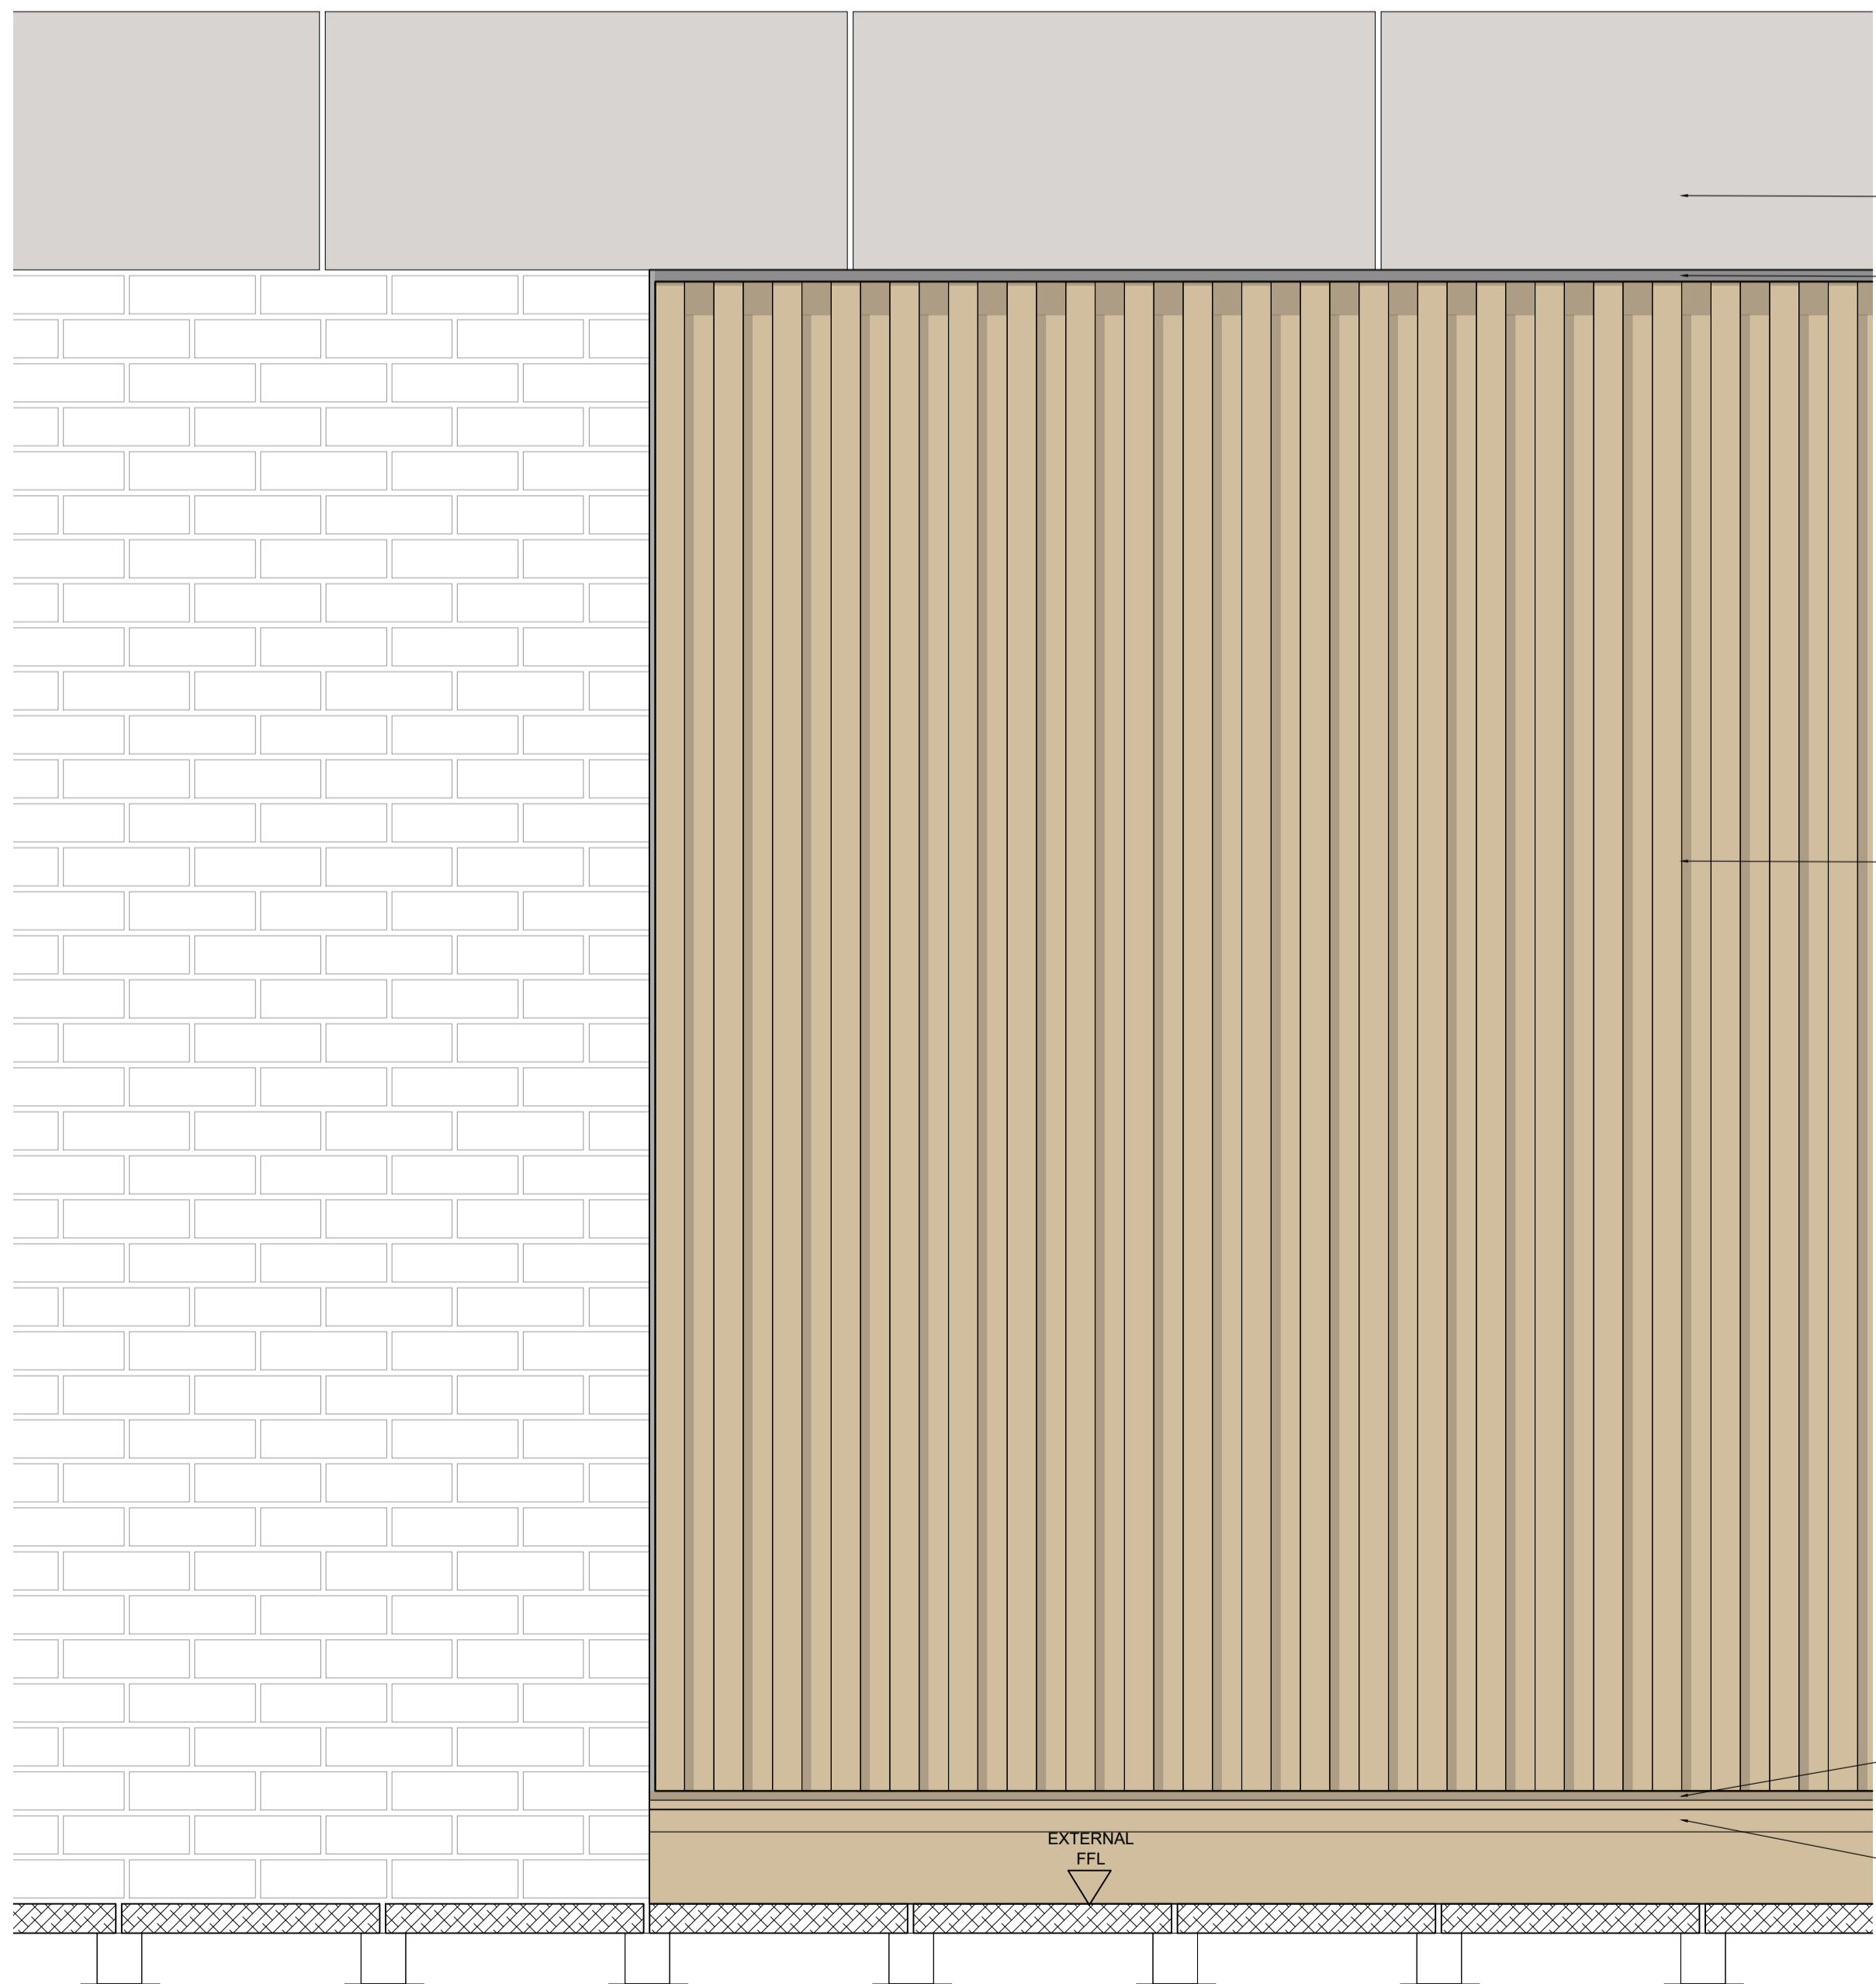

01 GROUND FLOOR METAL CLADDING ELEVATION  
SCALE 1:10 @ A1

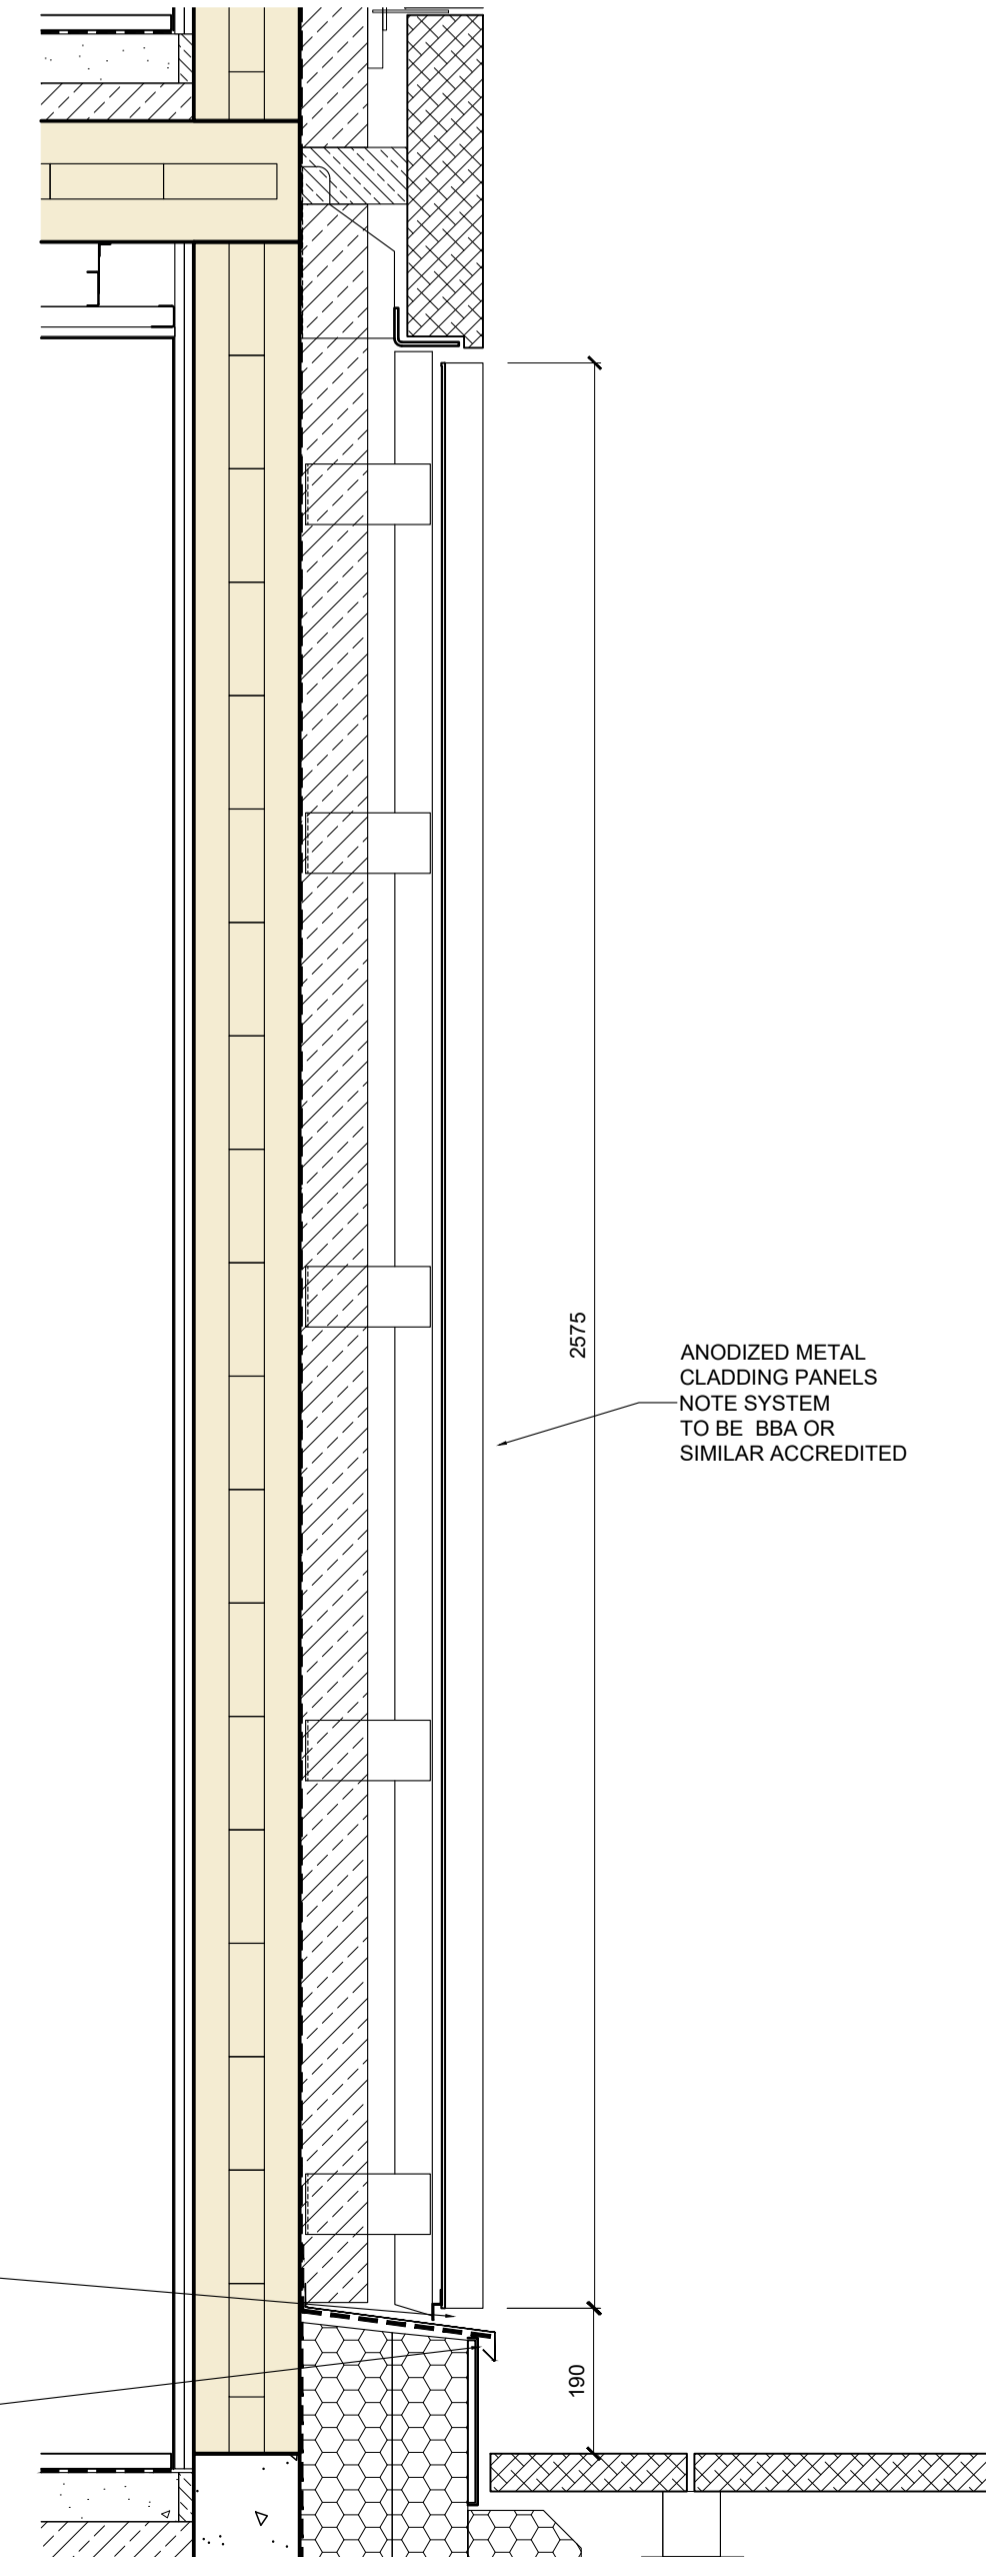

01 GROUND FLOOR METAL CLADDING SECTION  
SCALE 1:10 @ A1

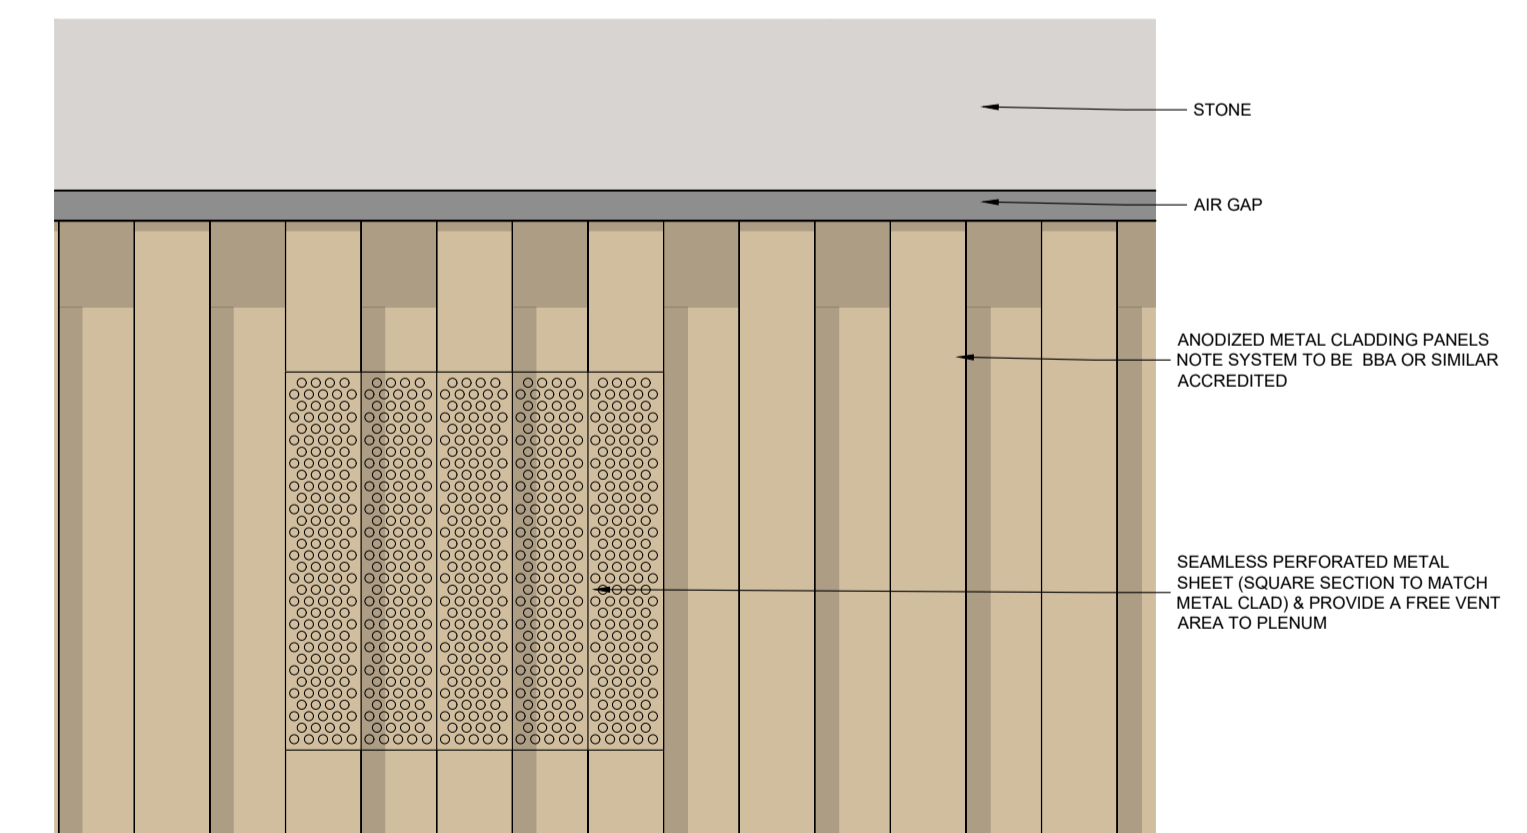

01 METAL CLADDING VENTILATION OUTLET ELEVATION DETAIL  
SCALE 1:5 @ A1


Project Ref. No.	2113
Client	BROXWOOD VIEW LIMITED
Date	MAY 2023
Scale	AS NOTED @ A1
Project	BROXWOOD VIEW, 29 ST EDMUNDS TERRACE, LONDON NW8 7QH
Drawing Name	C4 - GROUND FLOOR METAL CLADDING DETAIL + FACADE VENTS
Drawing No.	P552 Rev. -
Drawn	CF Approved AC Signed

CARBOGNO CENEDA ARCHITECTS  
4th ANFLL ROAD TEL: 07890 586 884  
LONDON N15 4BA INFO@CARBOGNOCENEDA.COM


© COPYRIGHT NOT TO BE REPRODUCED  
OR USED WITHOUT PERMISSION

NOTES


Copyright Carbogno Ceneda Architects.  
 No implied license exists. This drawing should not be used to calculate areas for the purposes of valuation. All dimensions to be checked on site by the contractor and such dimensions to be their responsibility.  
 This drawing is to be read in conjunction with all other contract documents and specifications and all other consultants drawings. All levels and dimensions should be checked on site.  
 All work must comply with relevant British Standards and Building Regulations requirements. Drawing errors and omissions to be reported to the architect.

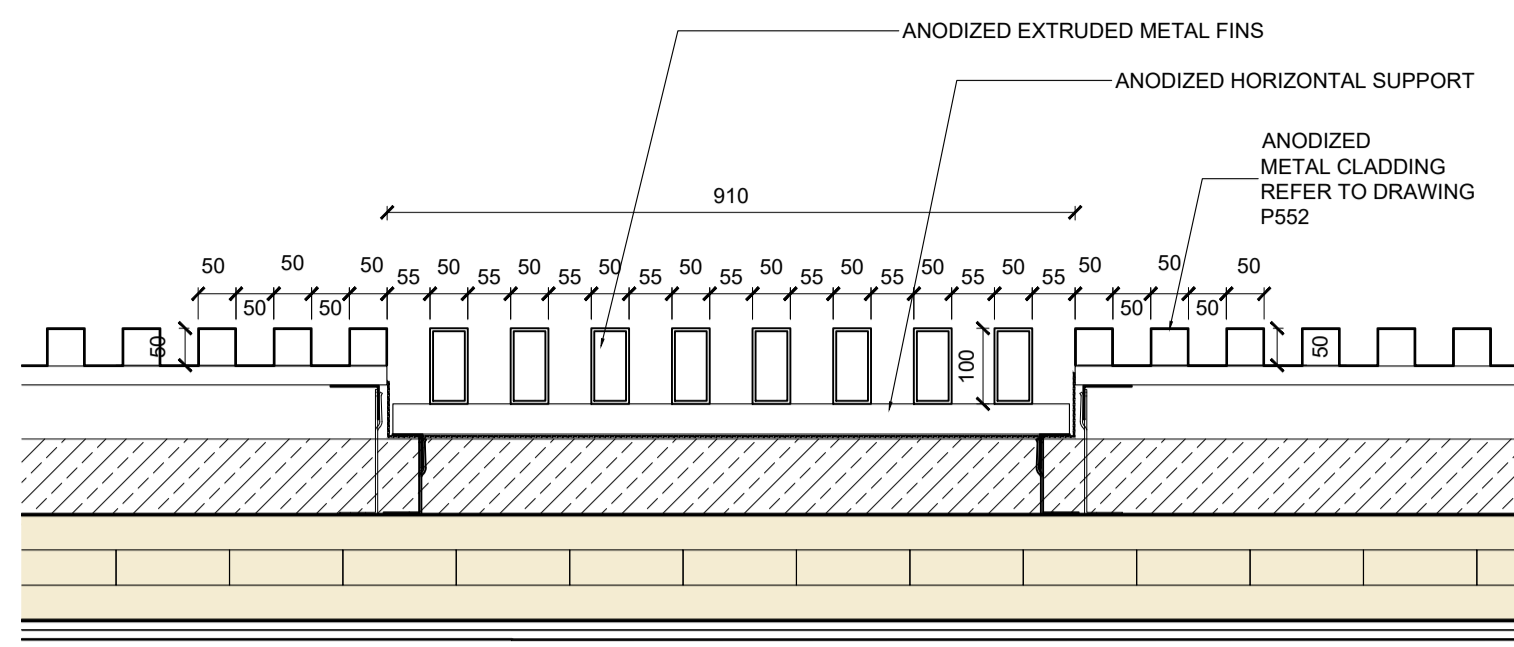


01 ANODIZED METAL FIN'S GROUND FLOOR PLAN  
 SCALE 1:10 @ A1

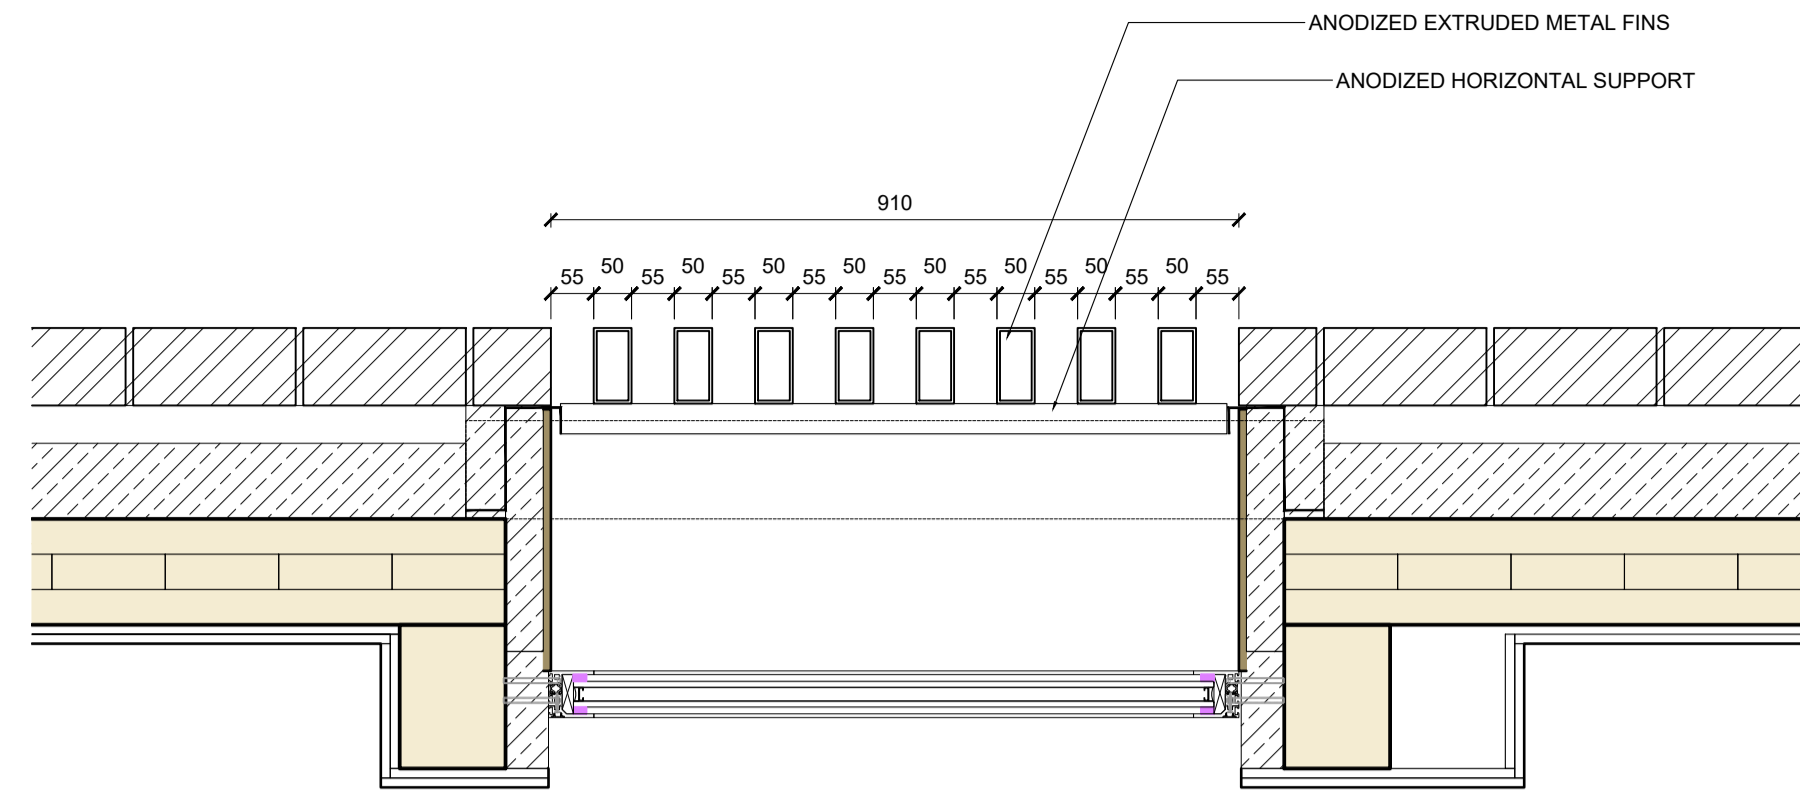


01 UPPER LEVEL PLAN  
 SCALE 1:10 @ A1

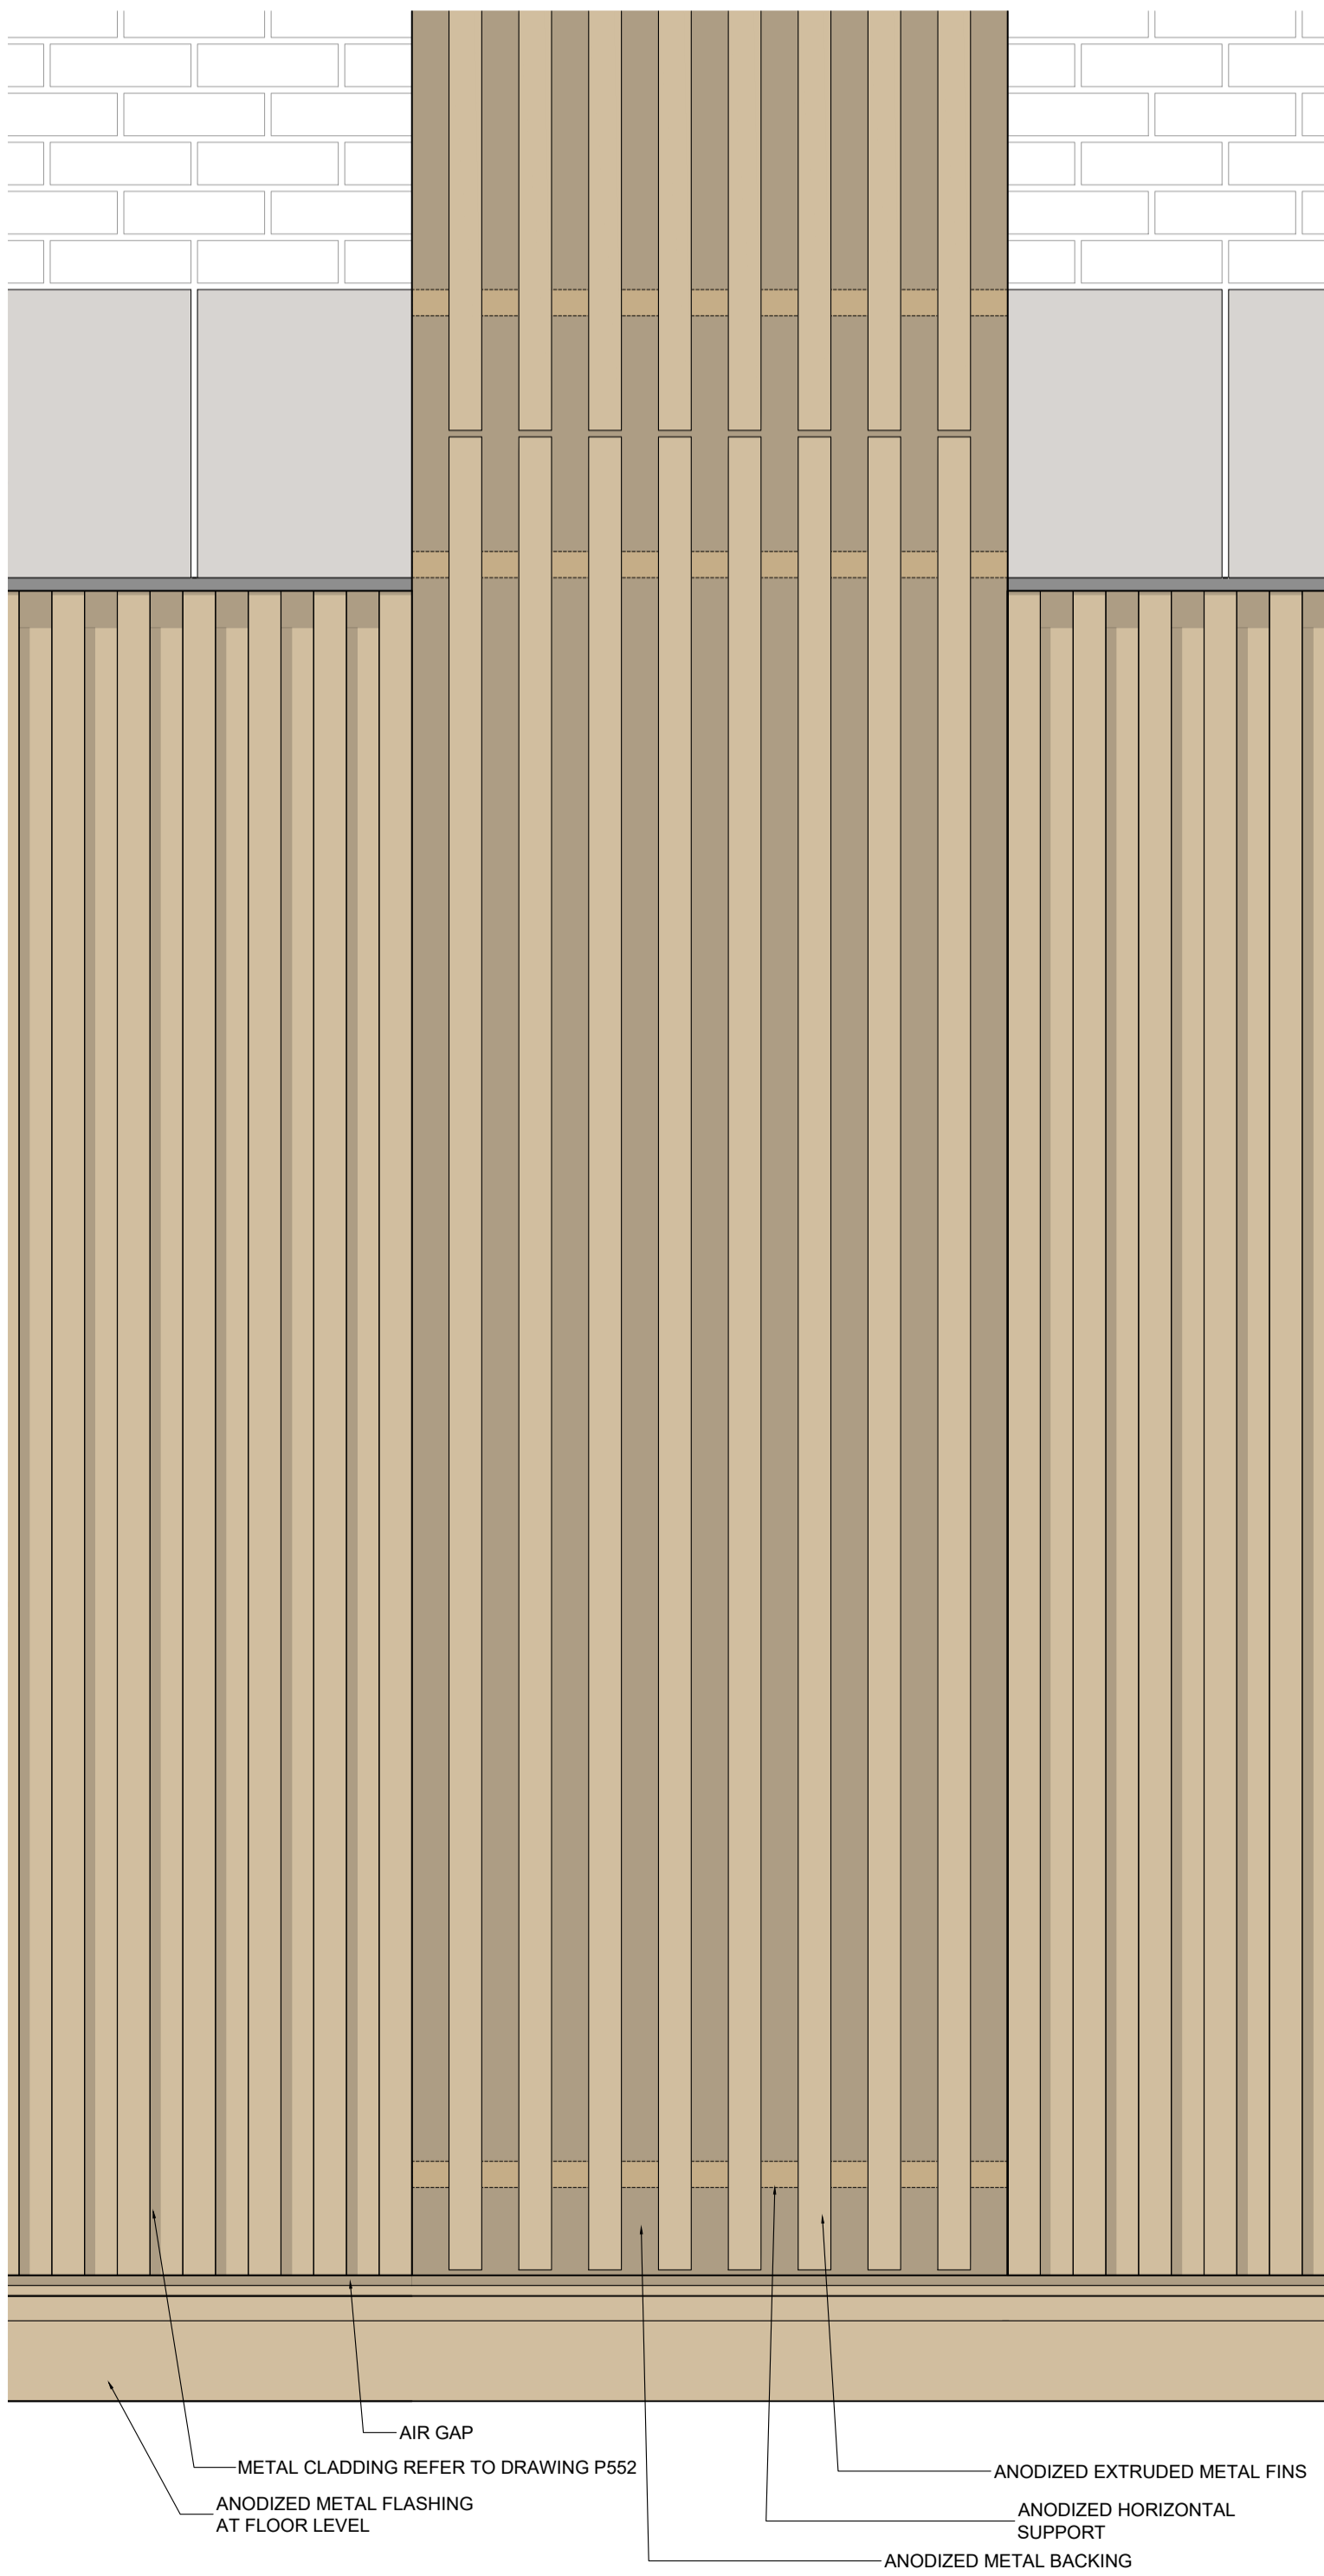


01 ANODIZED METAL FIN'S GROUND FLOOR ELEVATION  
 SCALE 1:10 @ A1

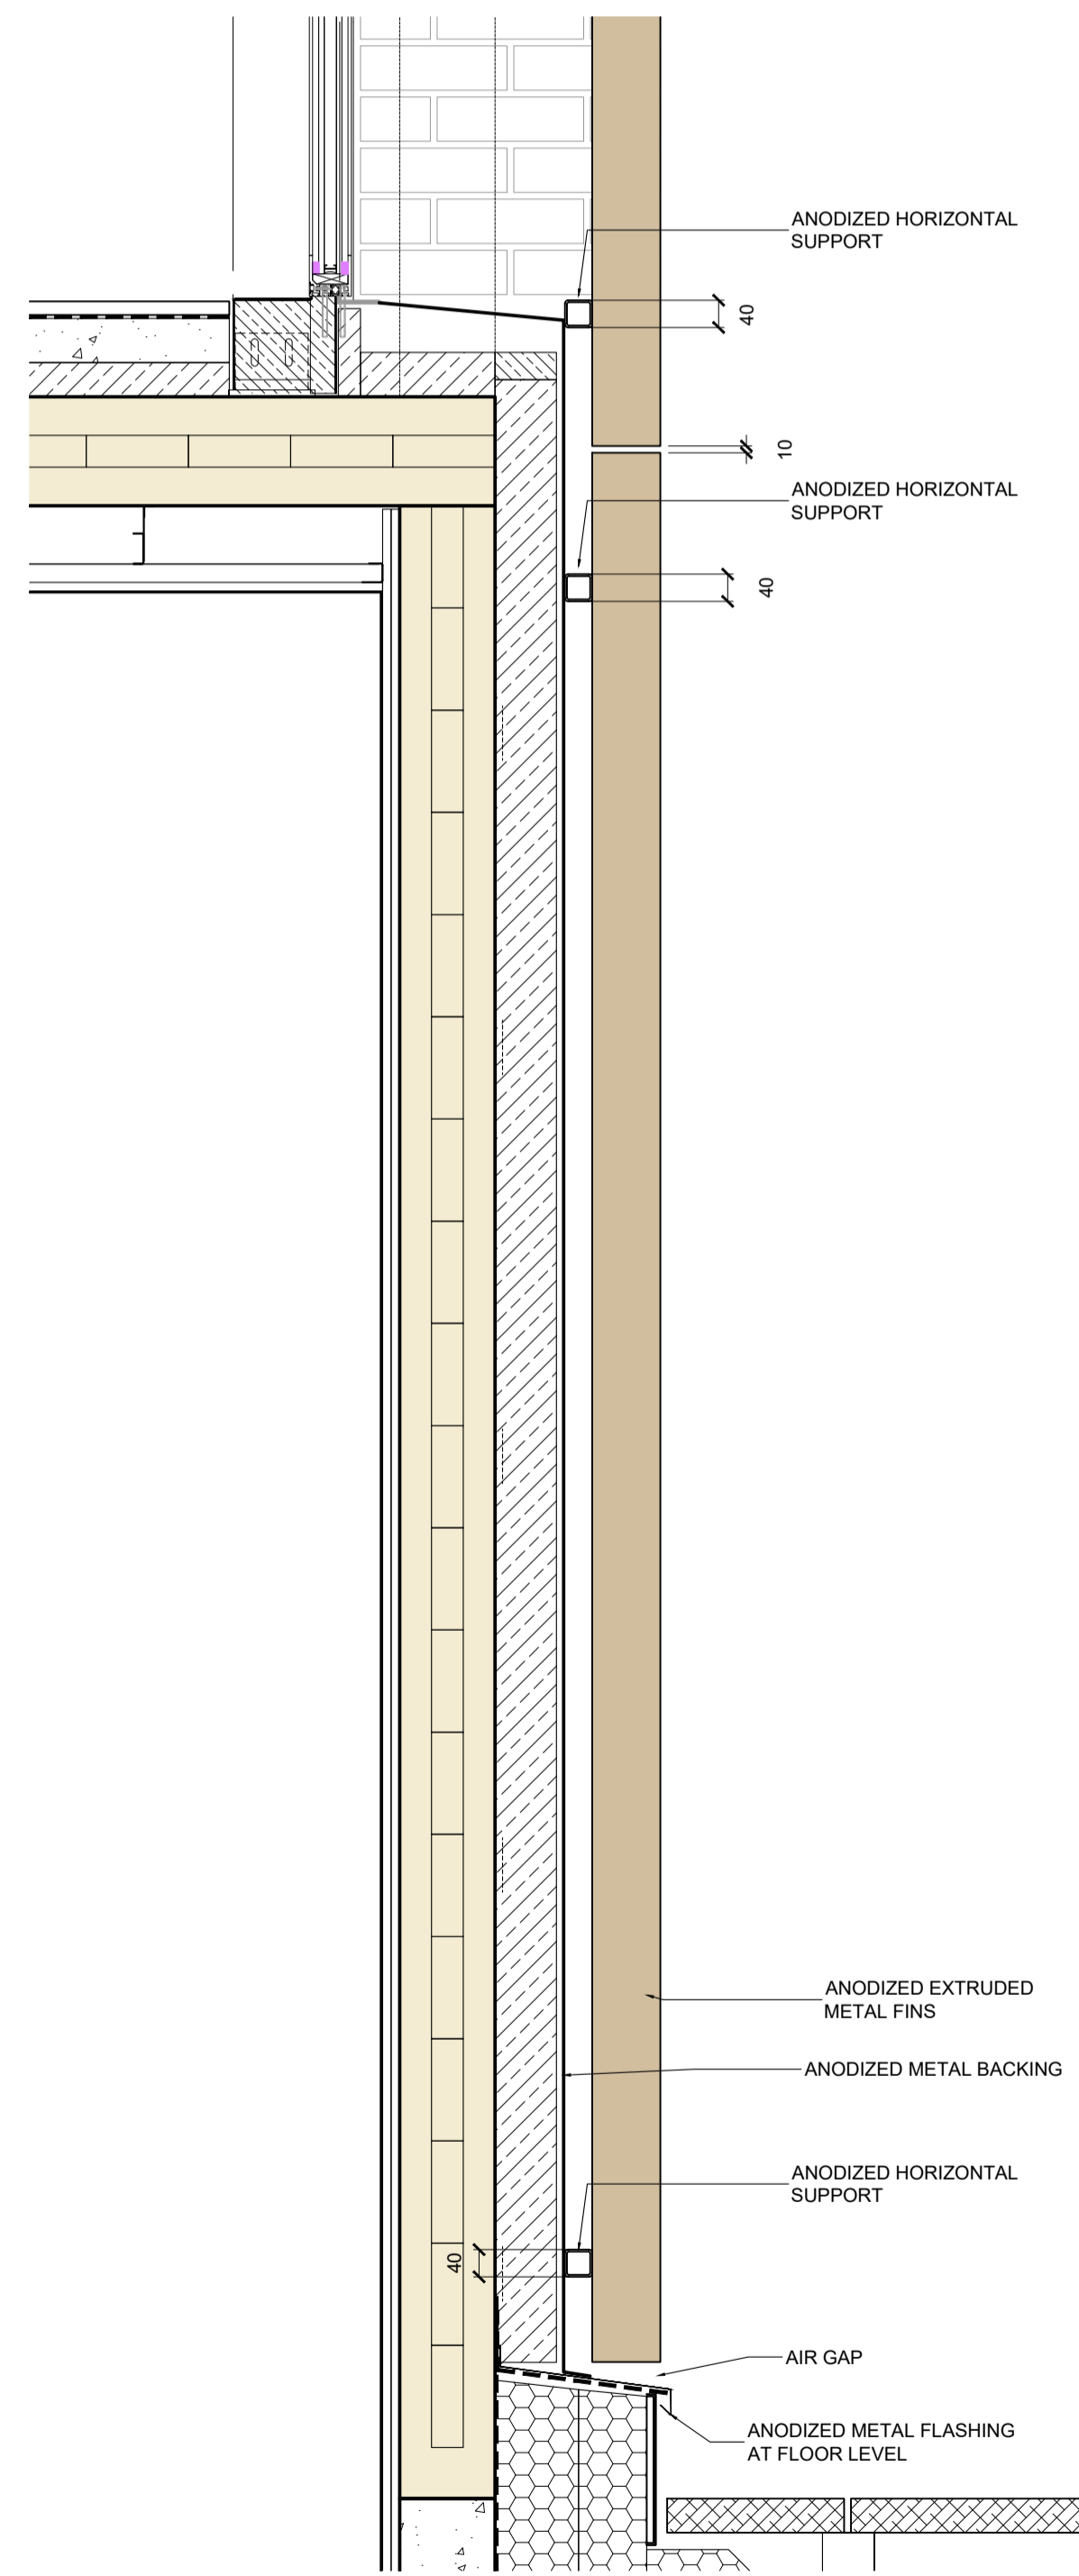

01 ANODIZED METAL FIN'S GROUND FLOOR SECTION  
 SCALE 1:10 @ A1

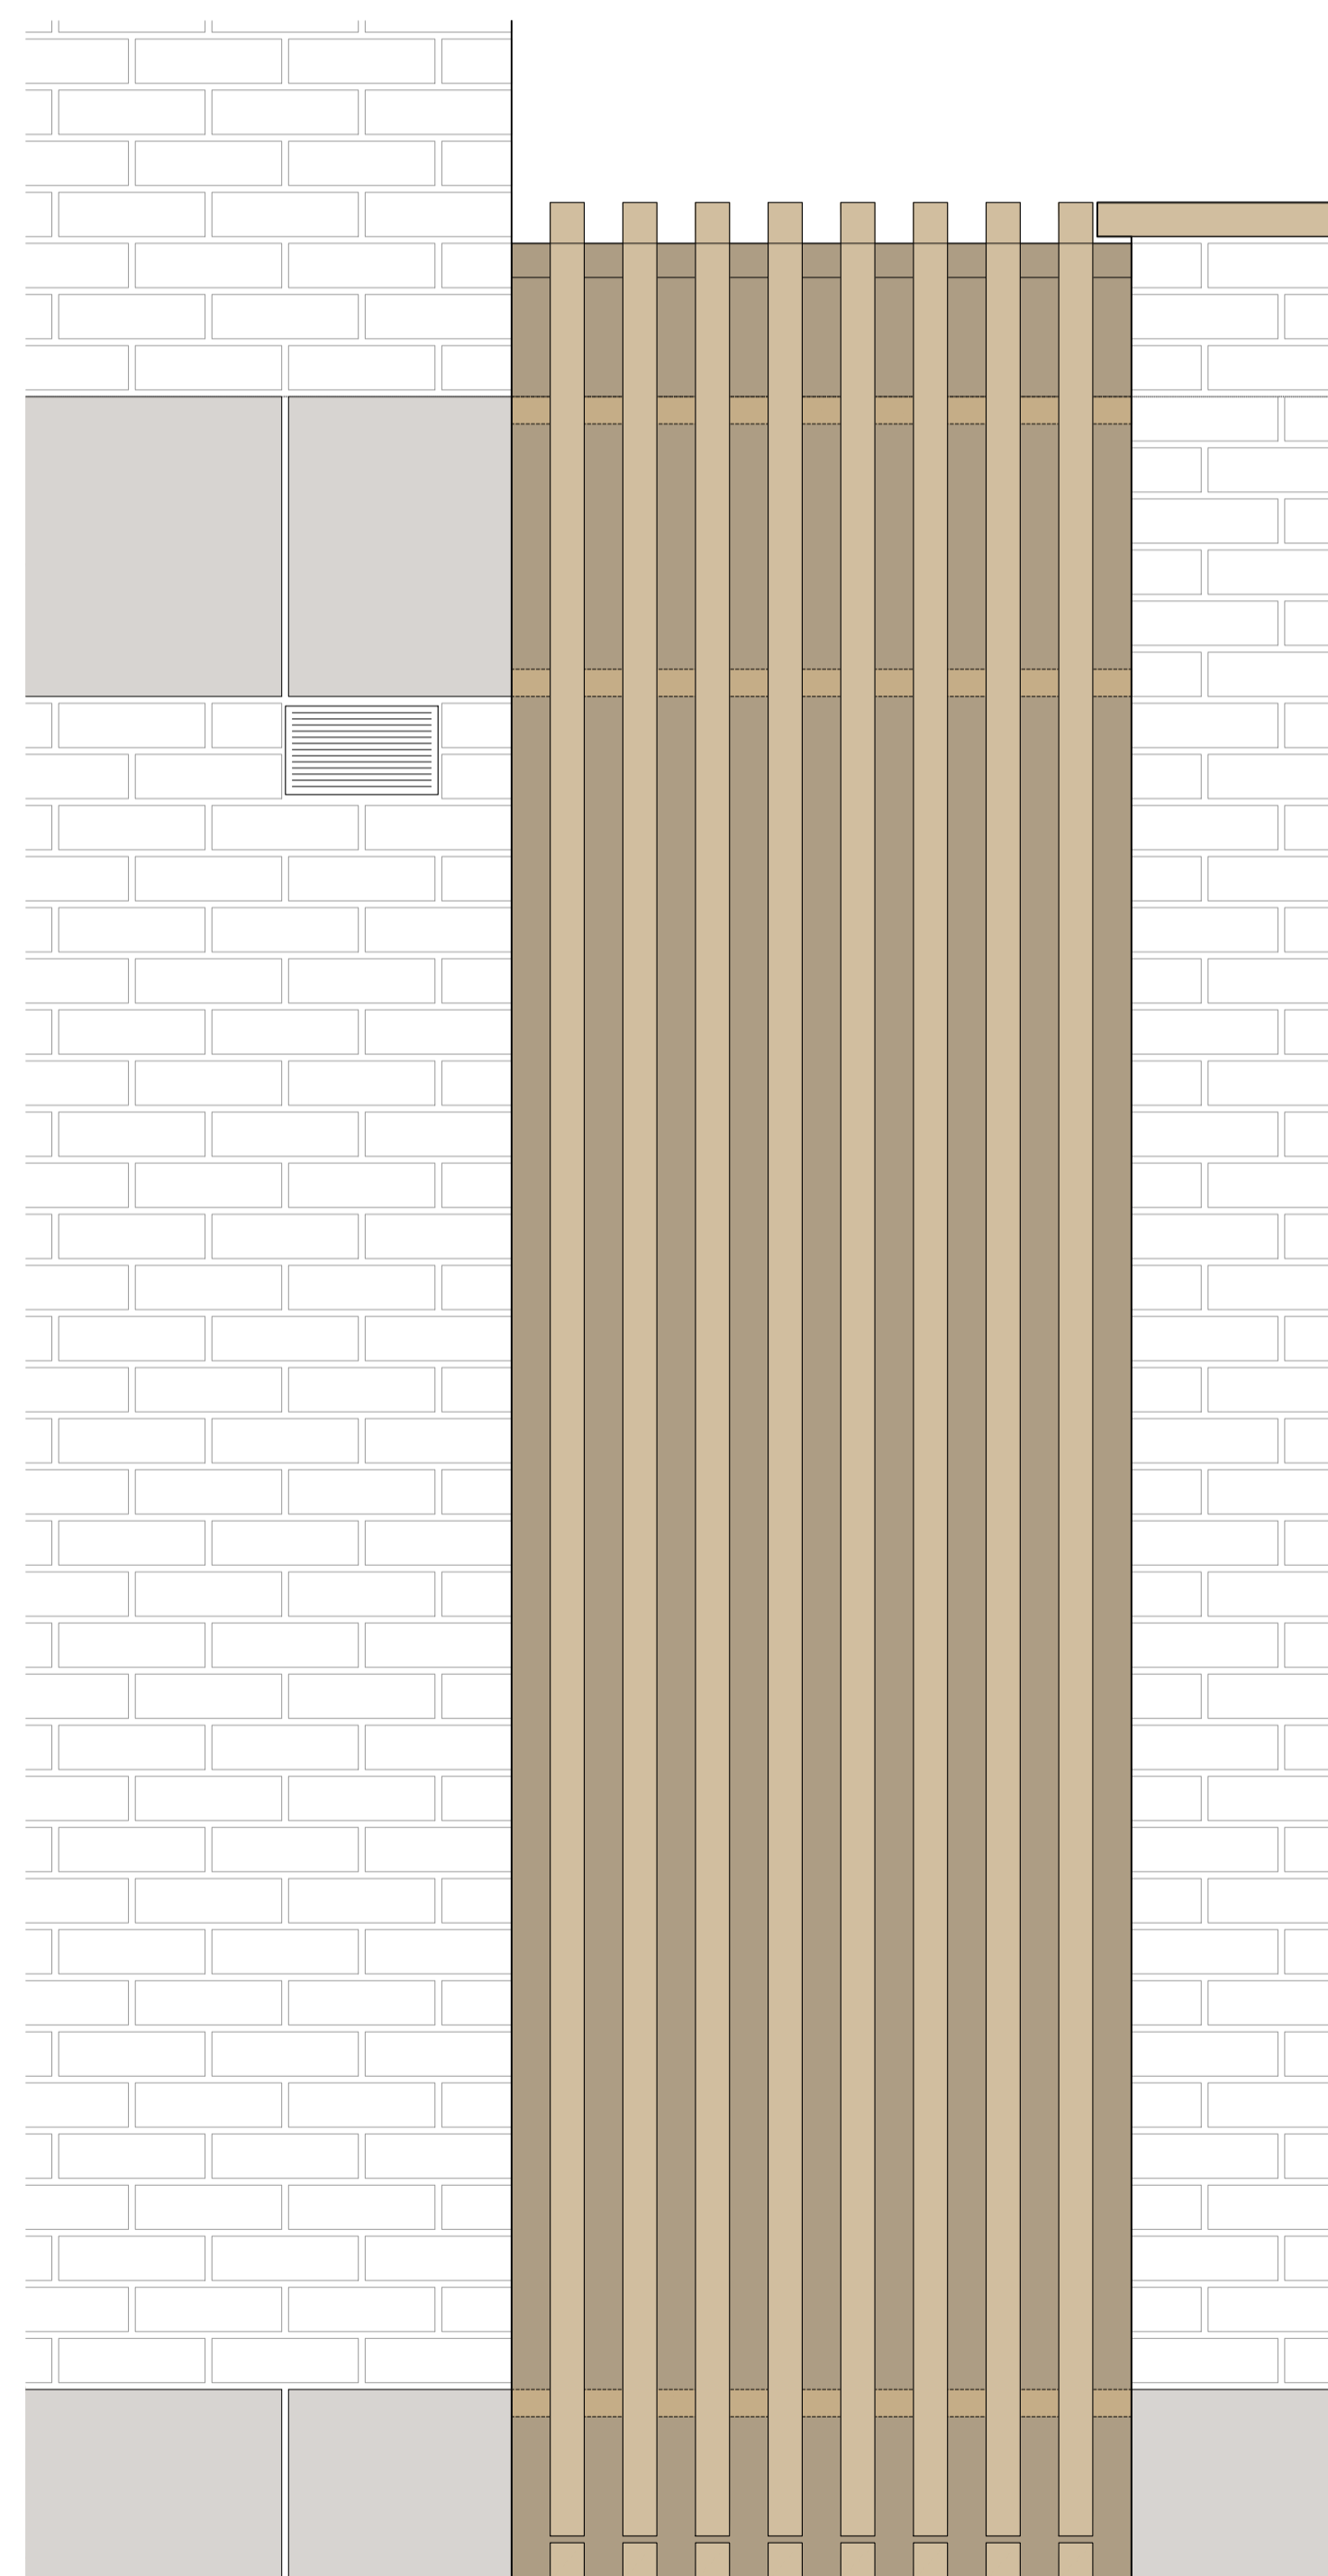

01 UPPER LEVEL ELEVATION  
 SCALE 1:10 @ A1

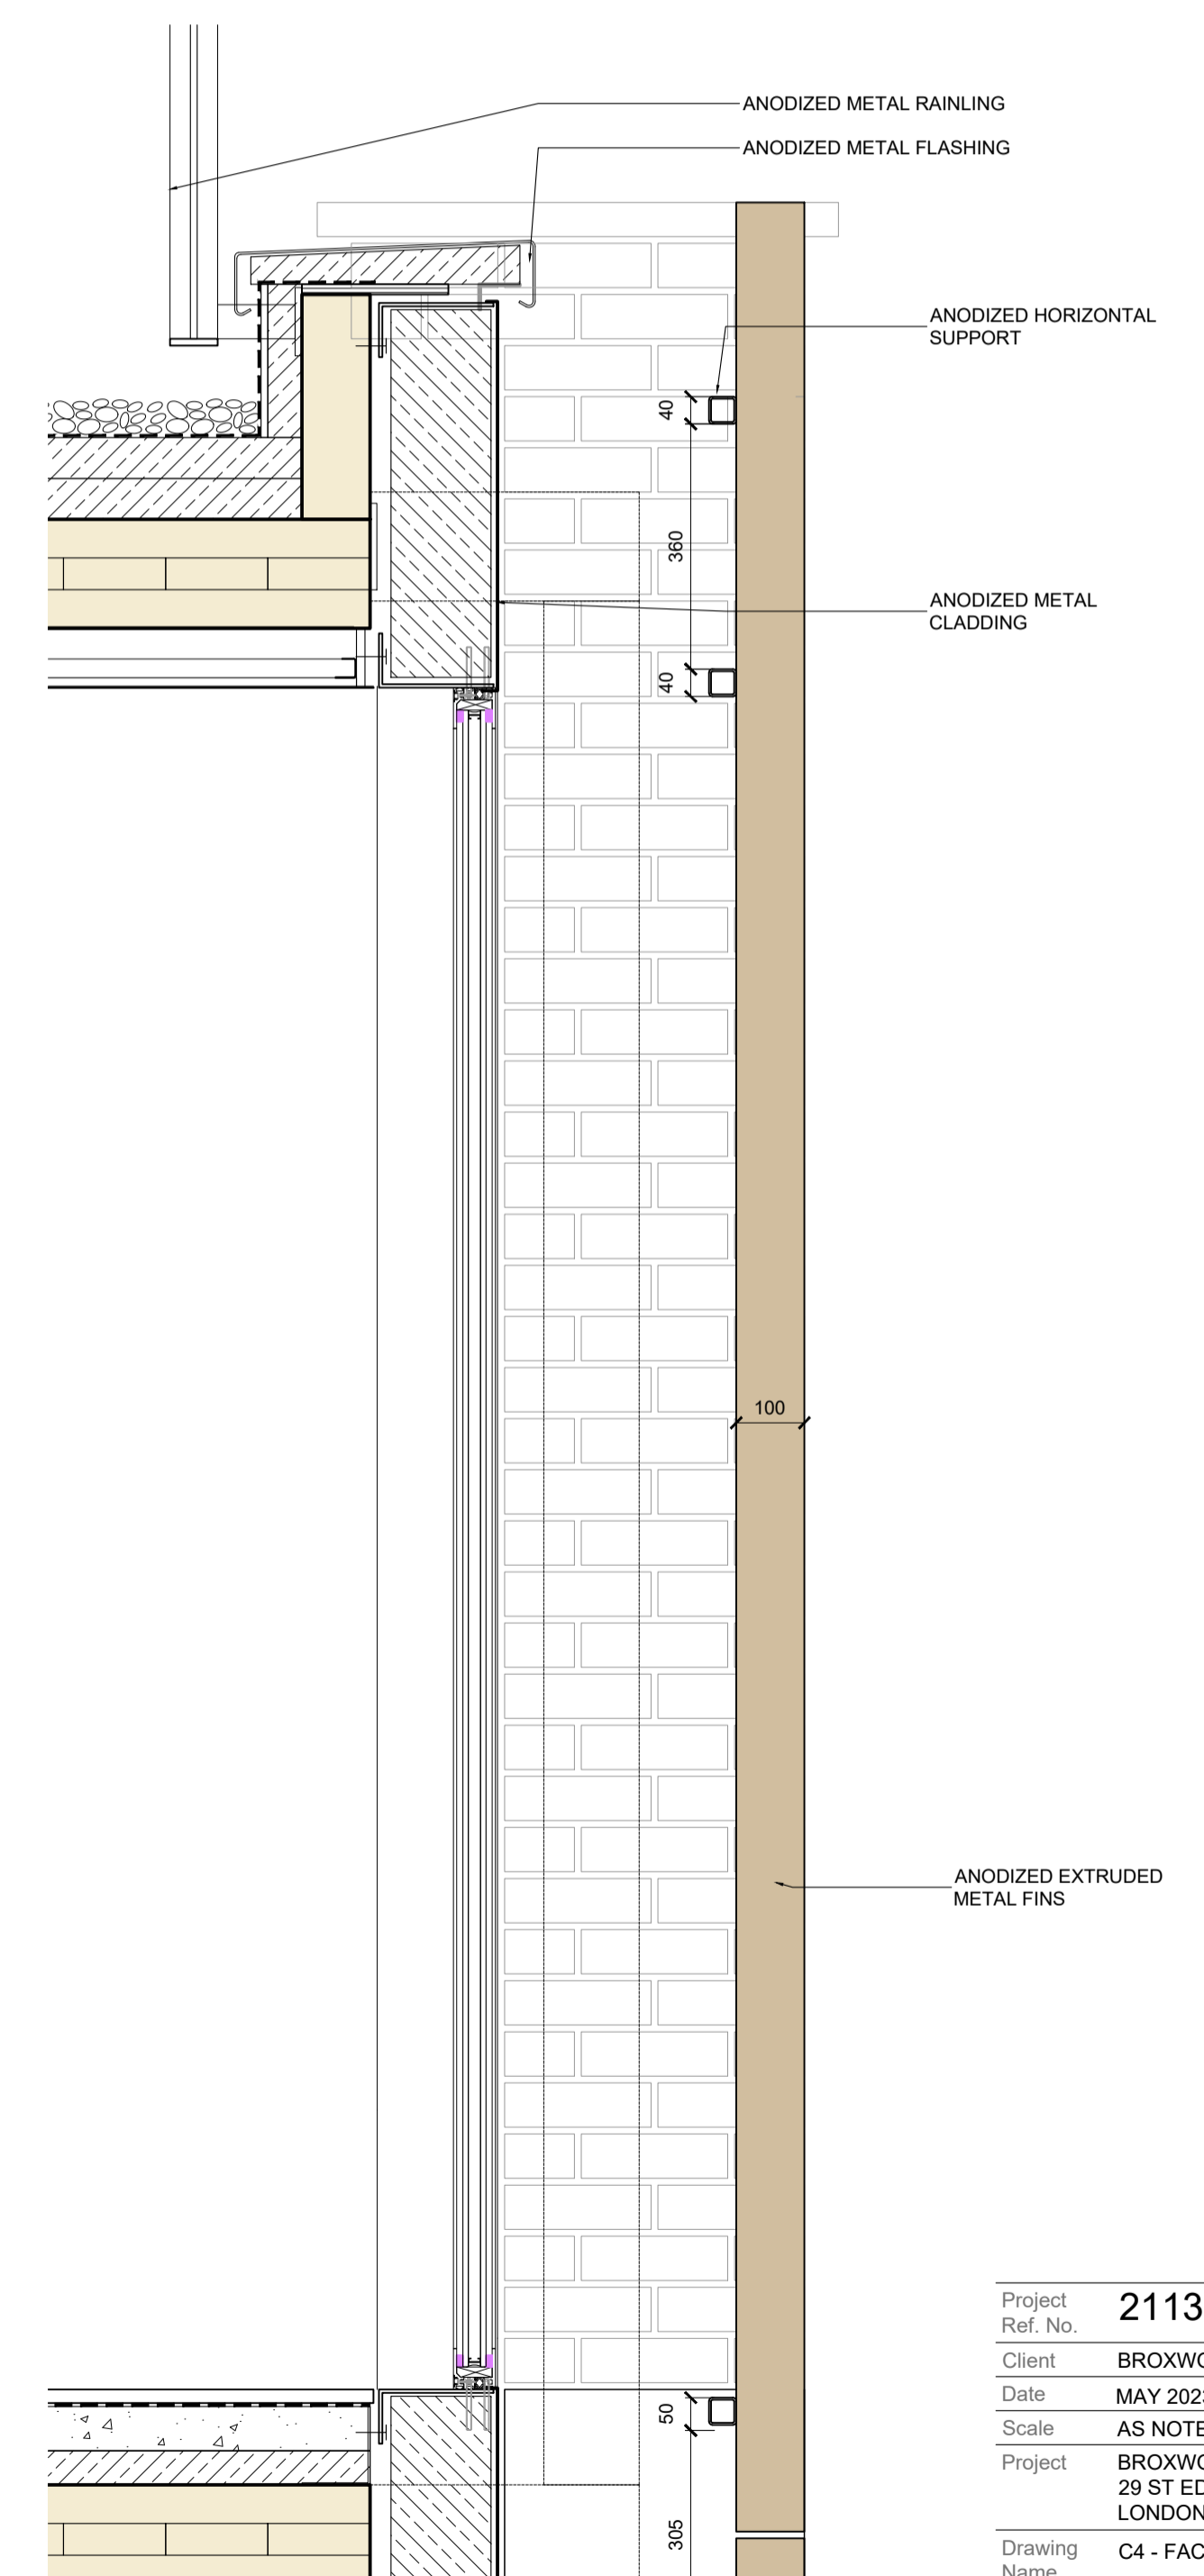

01 UPPER LEVEL SECTION  
 SCALE 1:10 @ A1

Project Ref. No.	2113
Client	BROXWOOD VIEW LIMITED
Date	MAY 2023
Scale	AS NOTED @ A1
Project	BROXWOOD VIEW, 29 ST EDMUNDS TERRACE, LONDON NW8 7QH
Drawing Name	C4 - FACADE FIN'S

Drawing No.	P553	Rev.	-
-------------	------	------	---

Drawn CF Approved AC Signed

CARBOGNO CENEDA ARCHITECTS  
 46a ANFILL ROAD, LONDON N15 8BA TEL: 07890 586 884  
 INFO@CARBOGNOCENEDA.COM

© COPYRIGHT NOT TO BE REPRODUCED OR USED WITHOUT PERMISSION





PLANNING ISSUE



NOTES

Copyright Carbogno Ceneda Architects.  
 No implied license exists. This drawing should not be used to calculate areas for the purposes of valuation. All dimensions to be checked on site by the contractor and such dimensions to be their responsibility.  
 This drawing is to be read in conjunction with all other contract documents and specifications and all other consultants drawings. All levels and dimensions should be checked on site.  
 All work must comply with relevant British Standards and Building Regulations requirements. Drawing errors and omissions to be reported to the architect.

© COPYRIGHT NOT TO BE REPRODUCED OR USED WITHOUT PERMISSION

Project Ref. No.	2113
Client	BROXWOOD VIEW LIMITED
Date	MAY 2023
Scale	AS NOTED @ A1
Project	BROXWOOD VIEW, 29 ST EDMUNDS TERRACE, LONDON NW8 7QH
Drawing Name	C4 - GLAZING ENTRANCE DOOR AND GLASS CANOPY
Drawing No.	P554 Rev. -
Drawn	CF Approved AC Signed

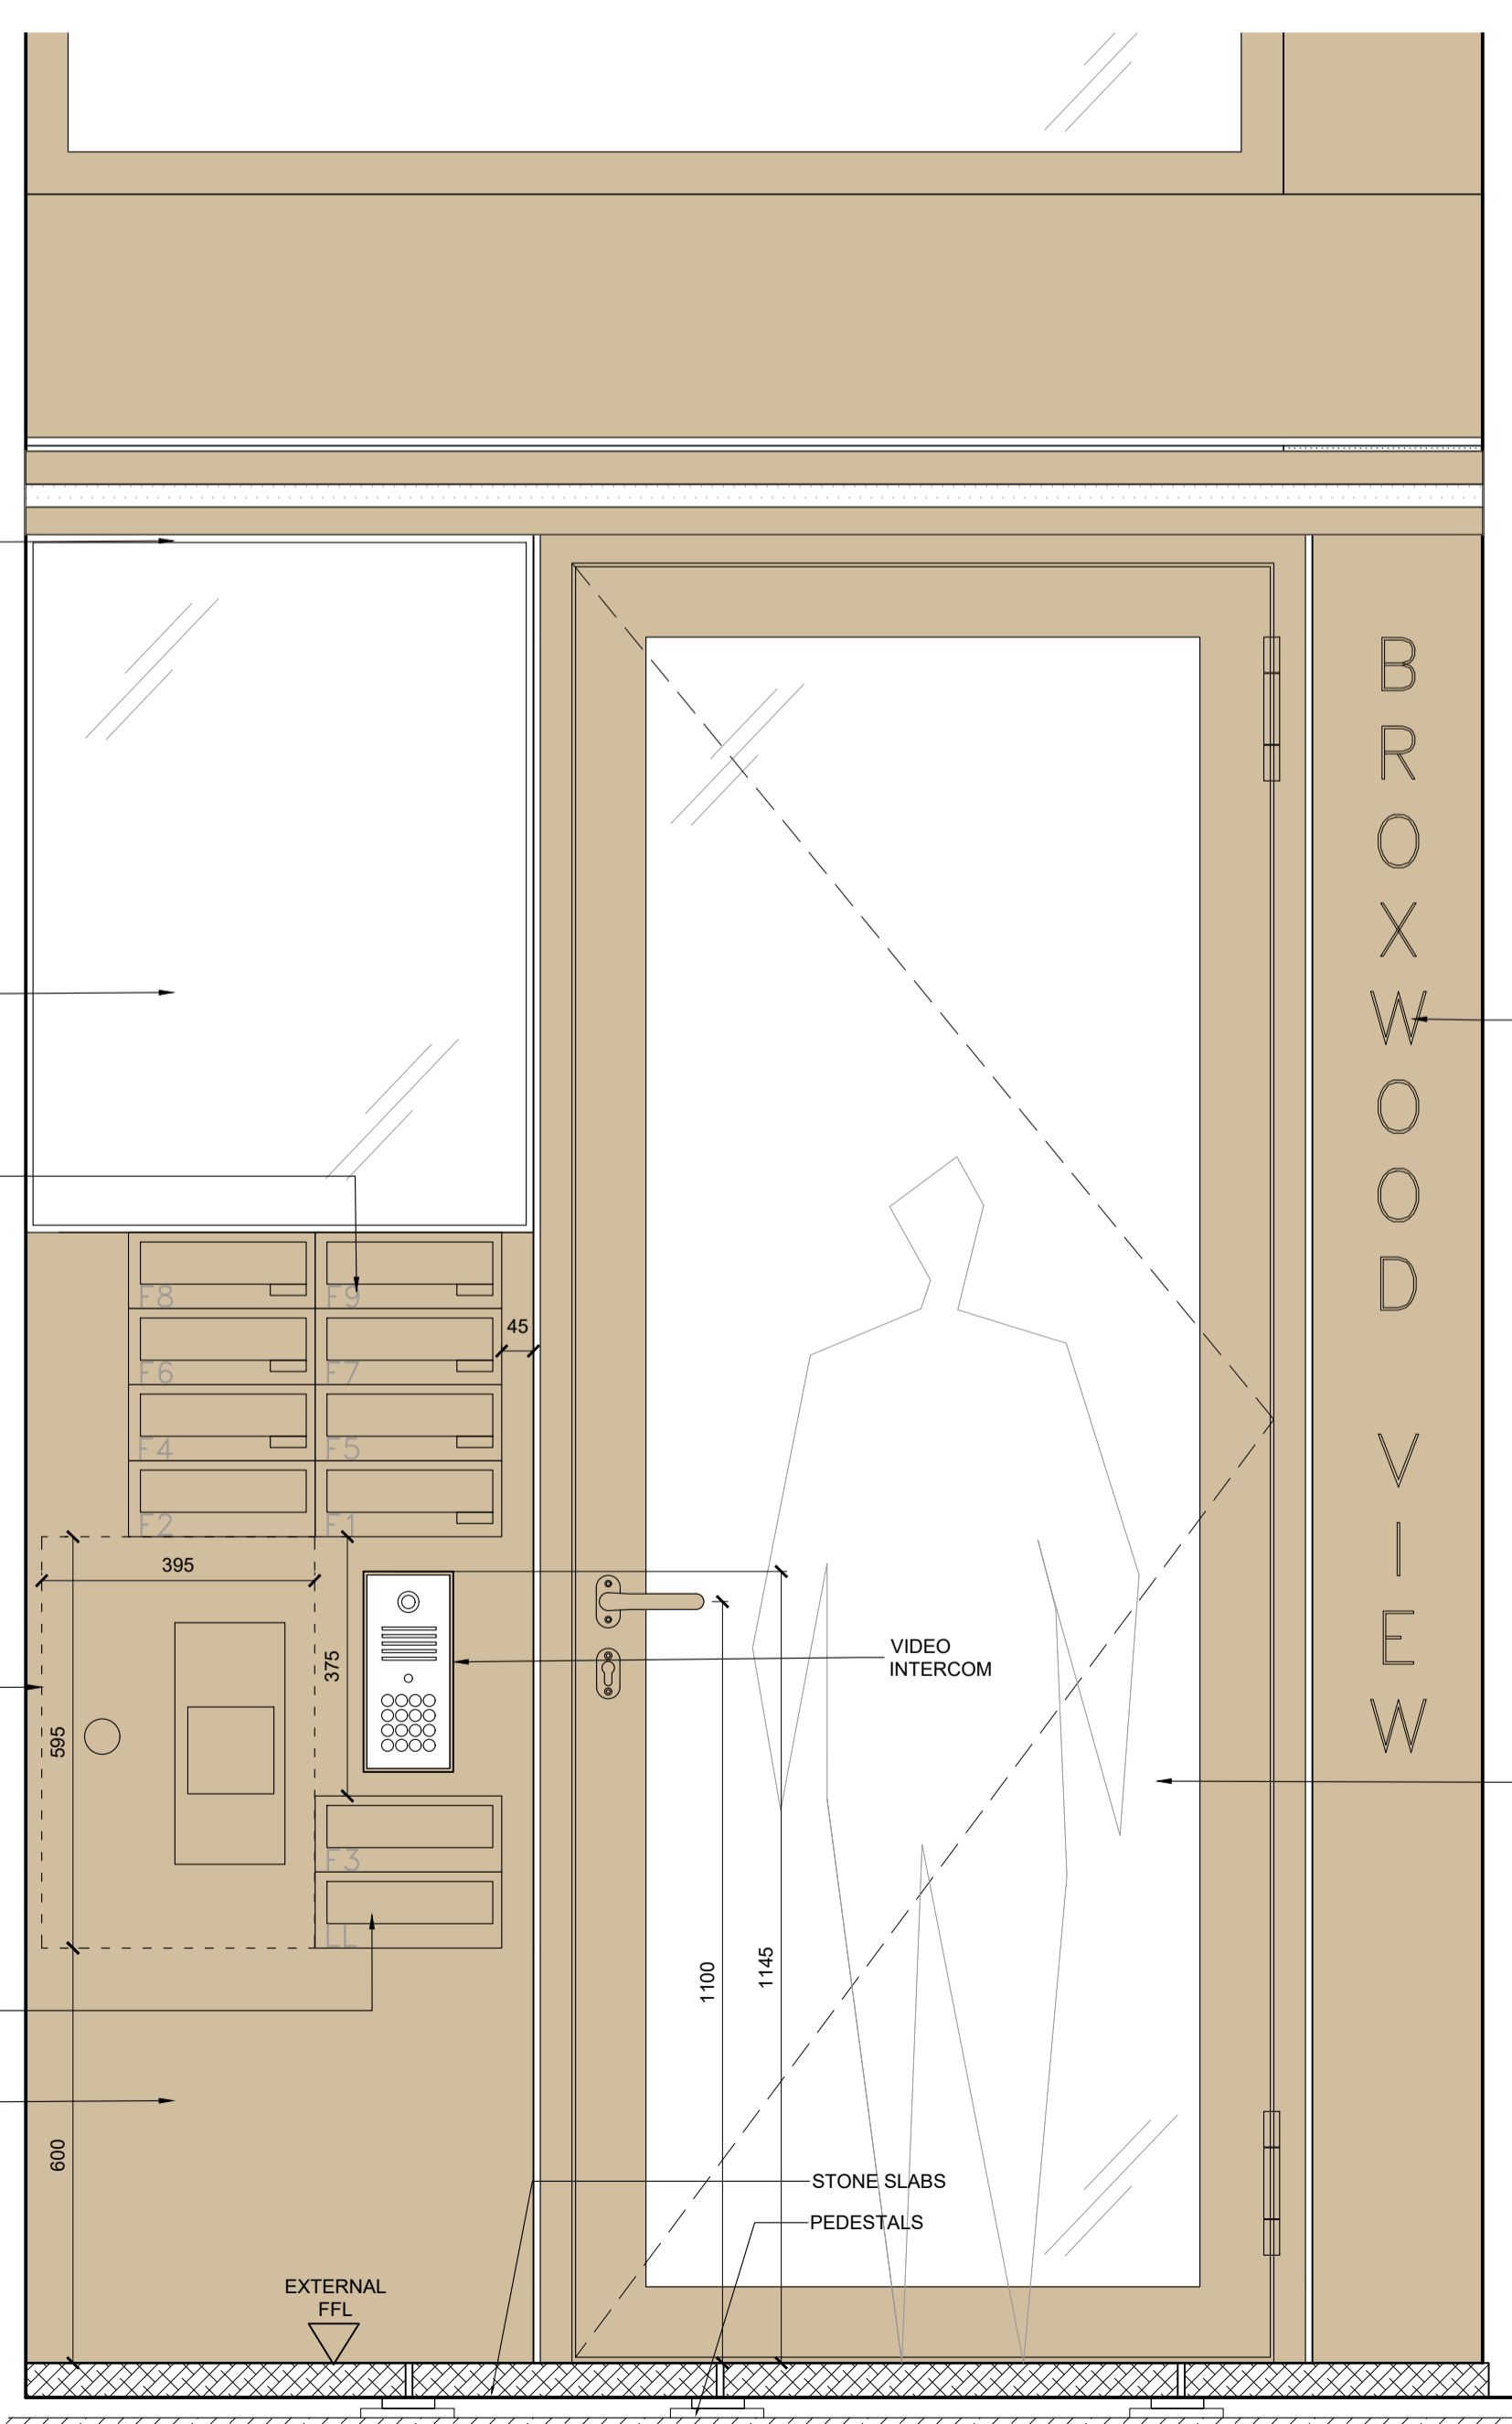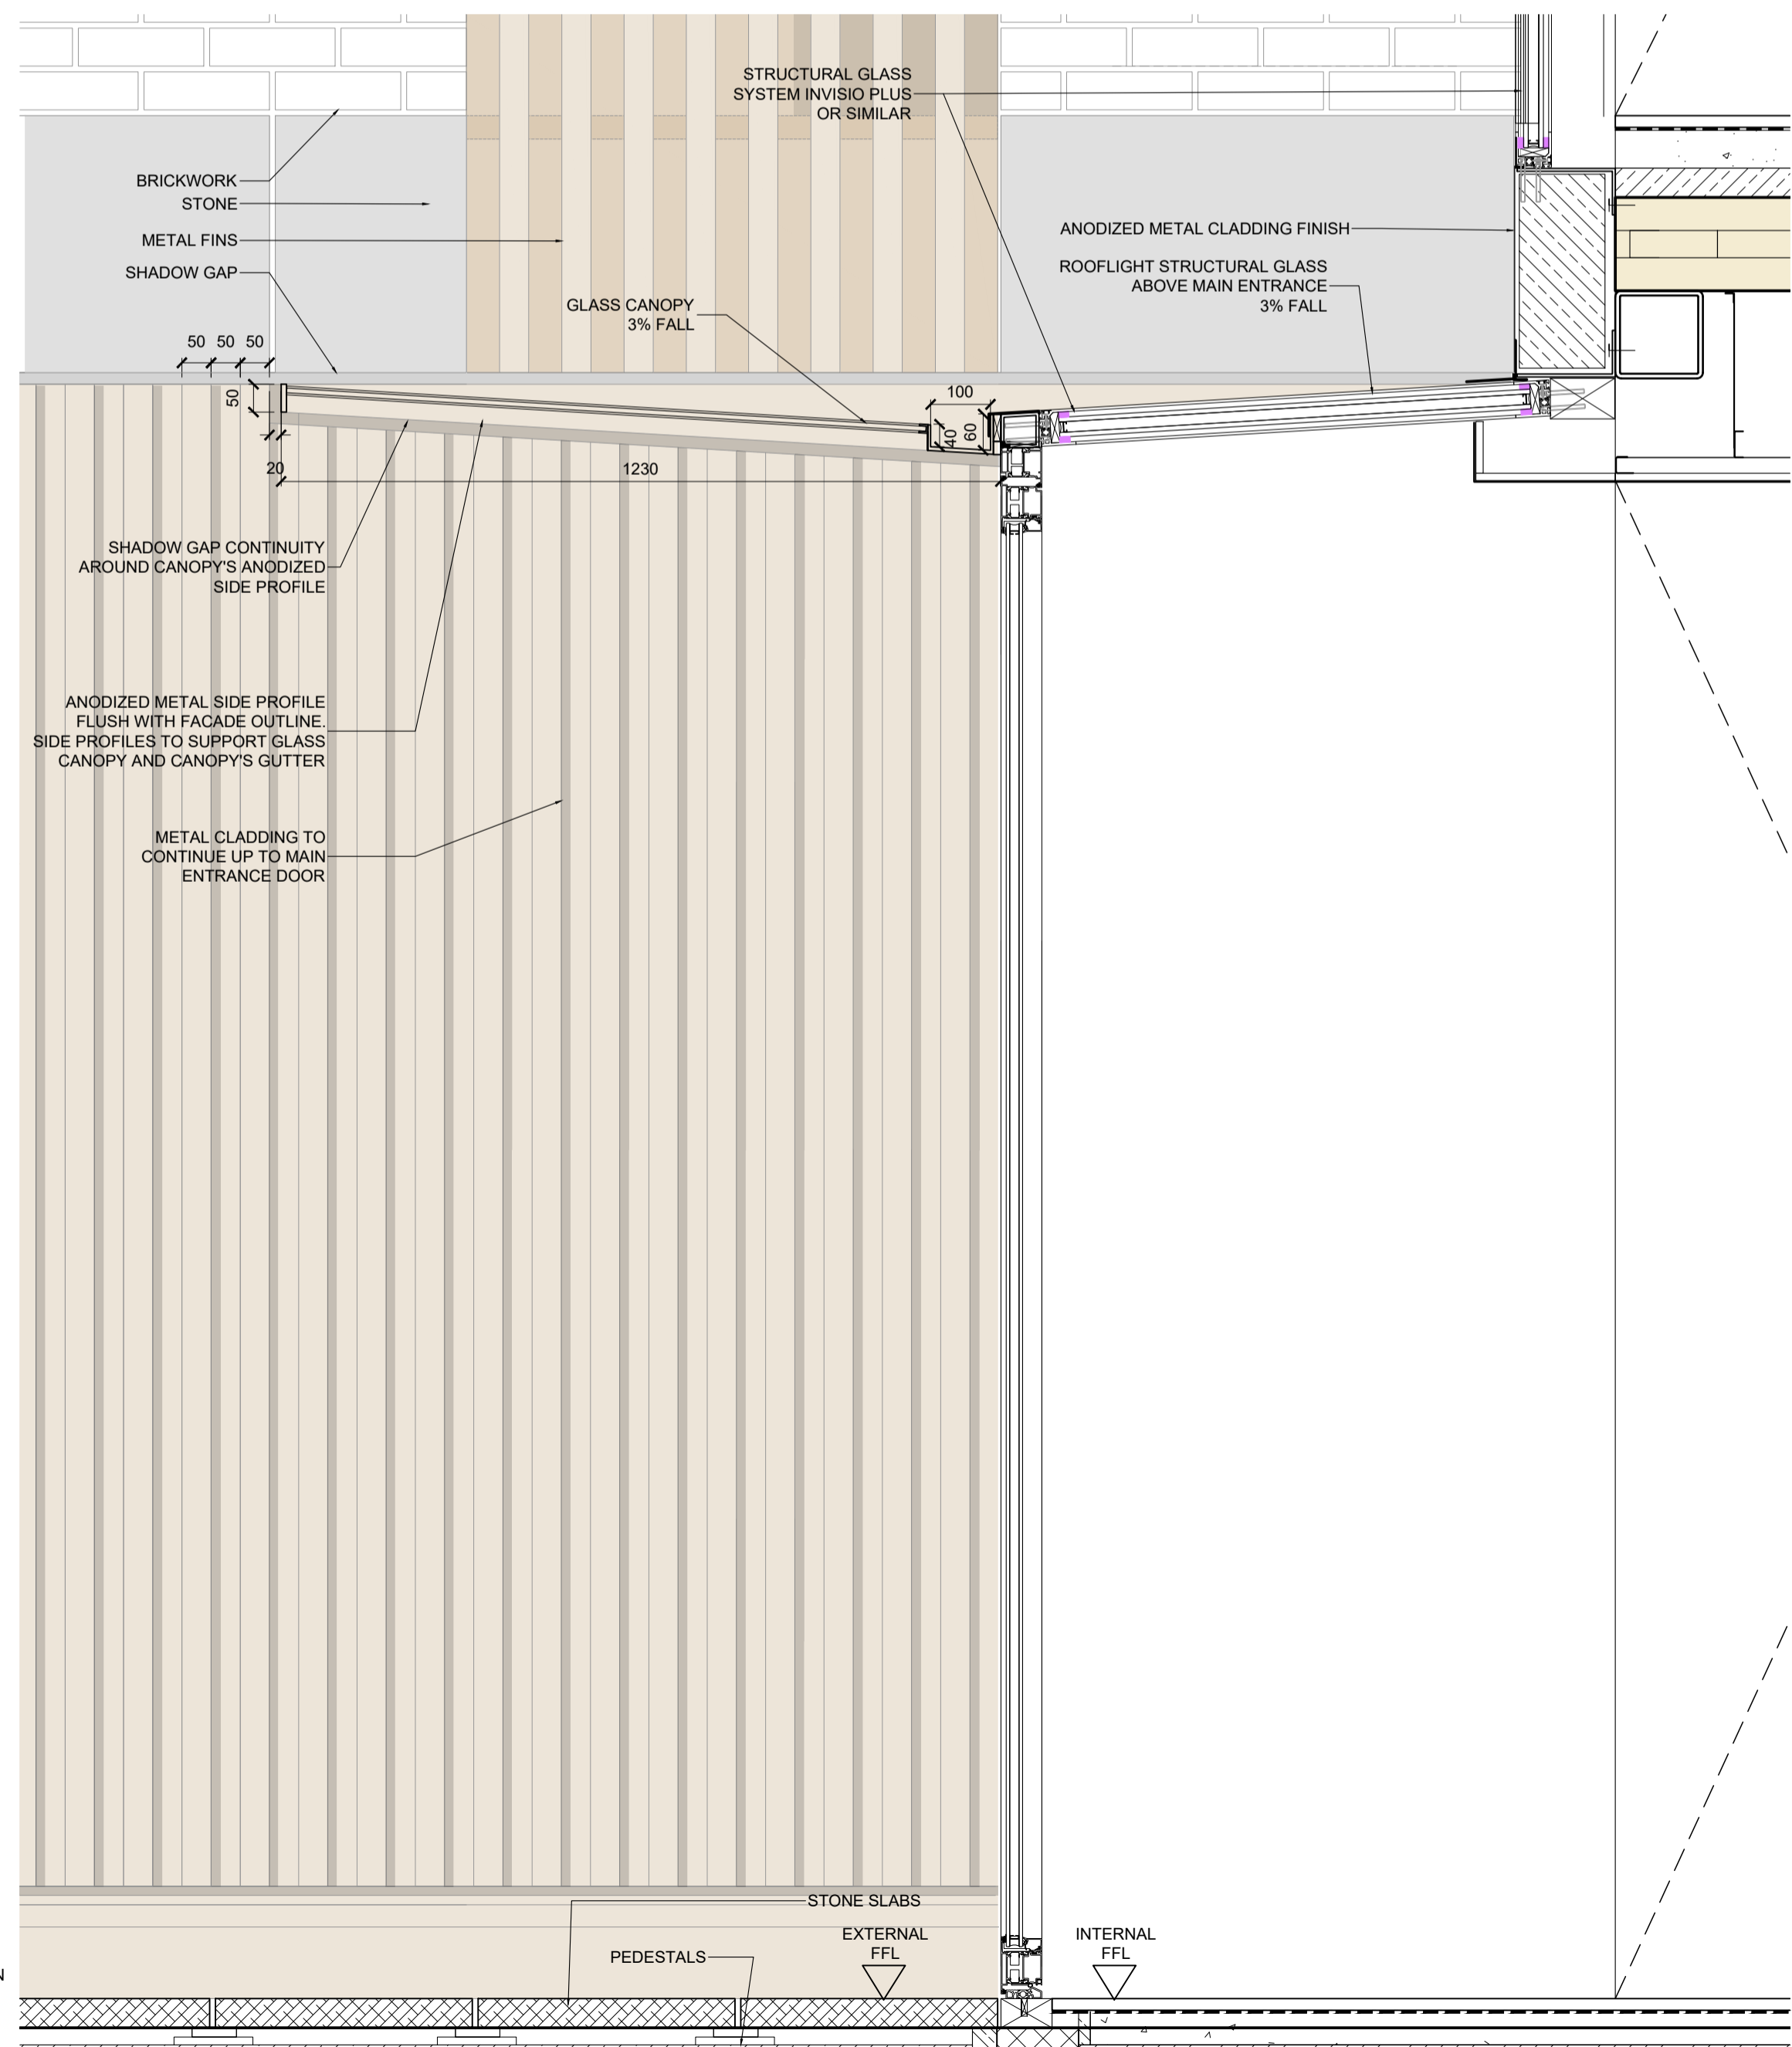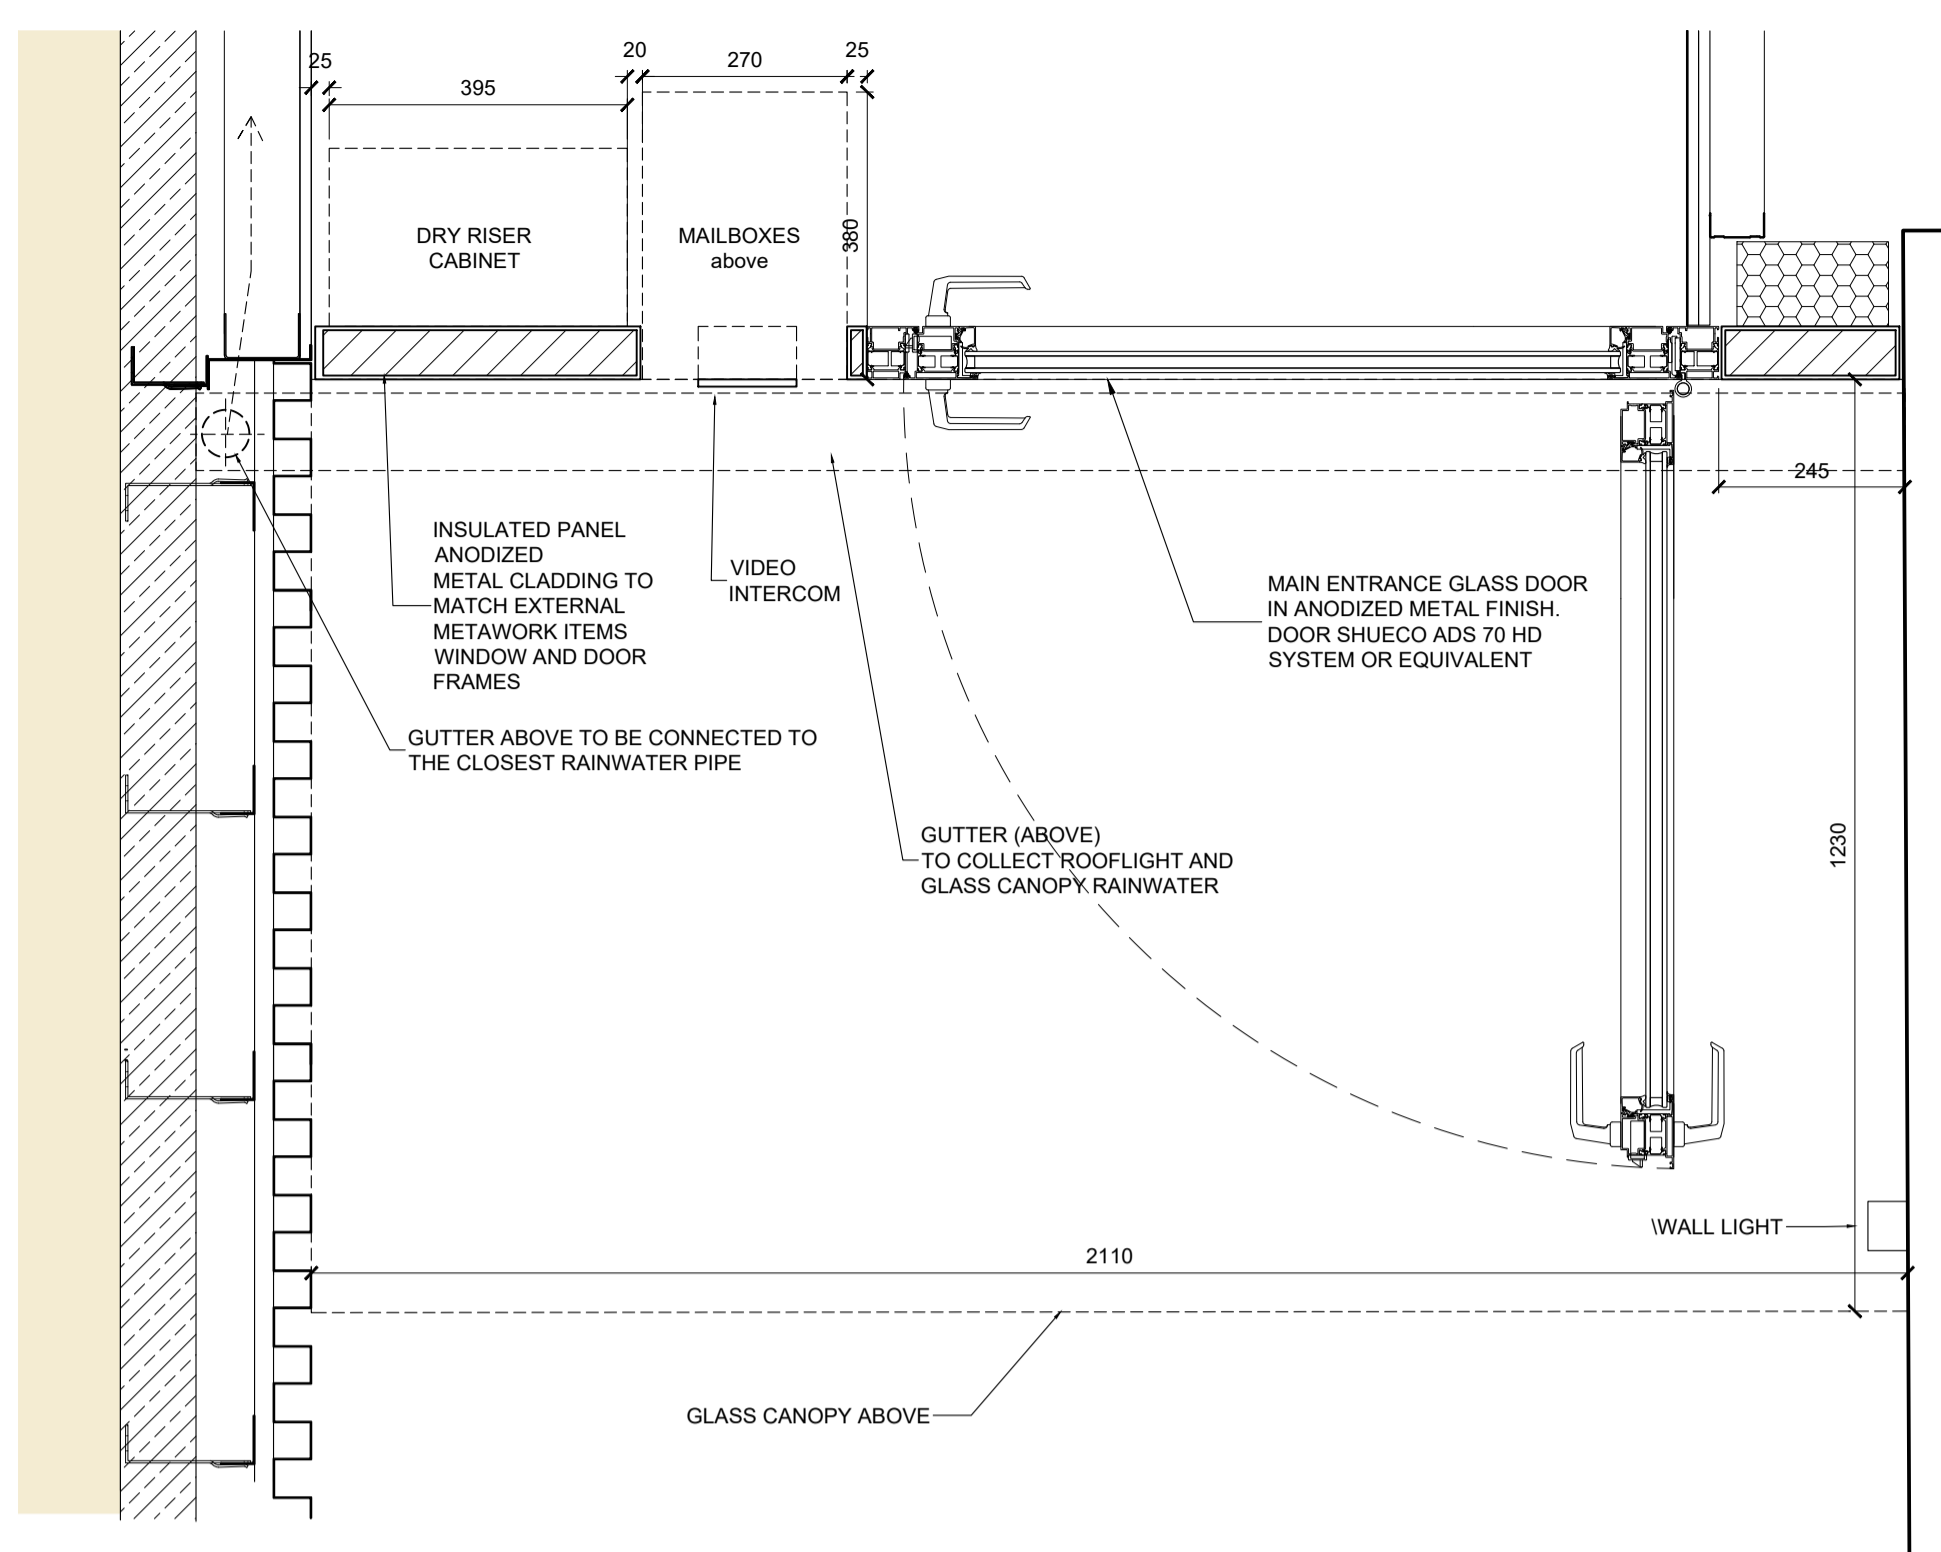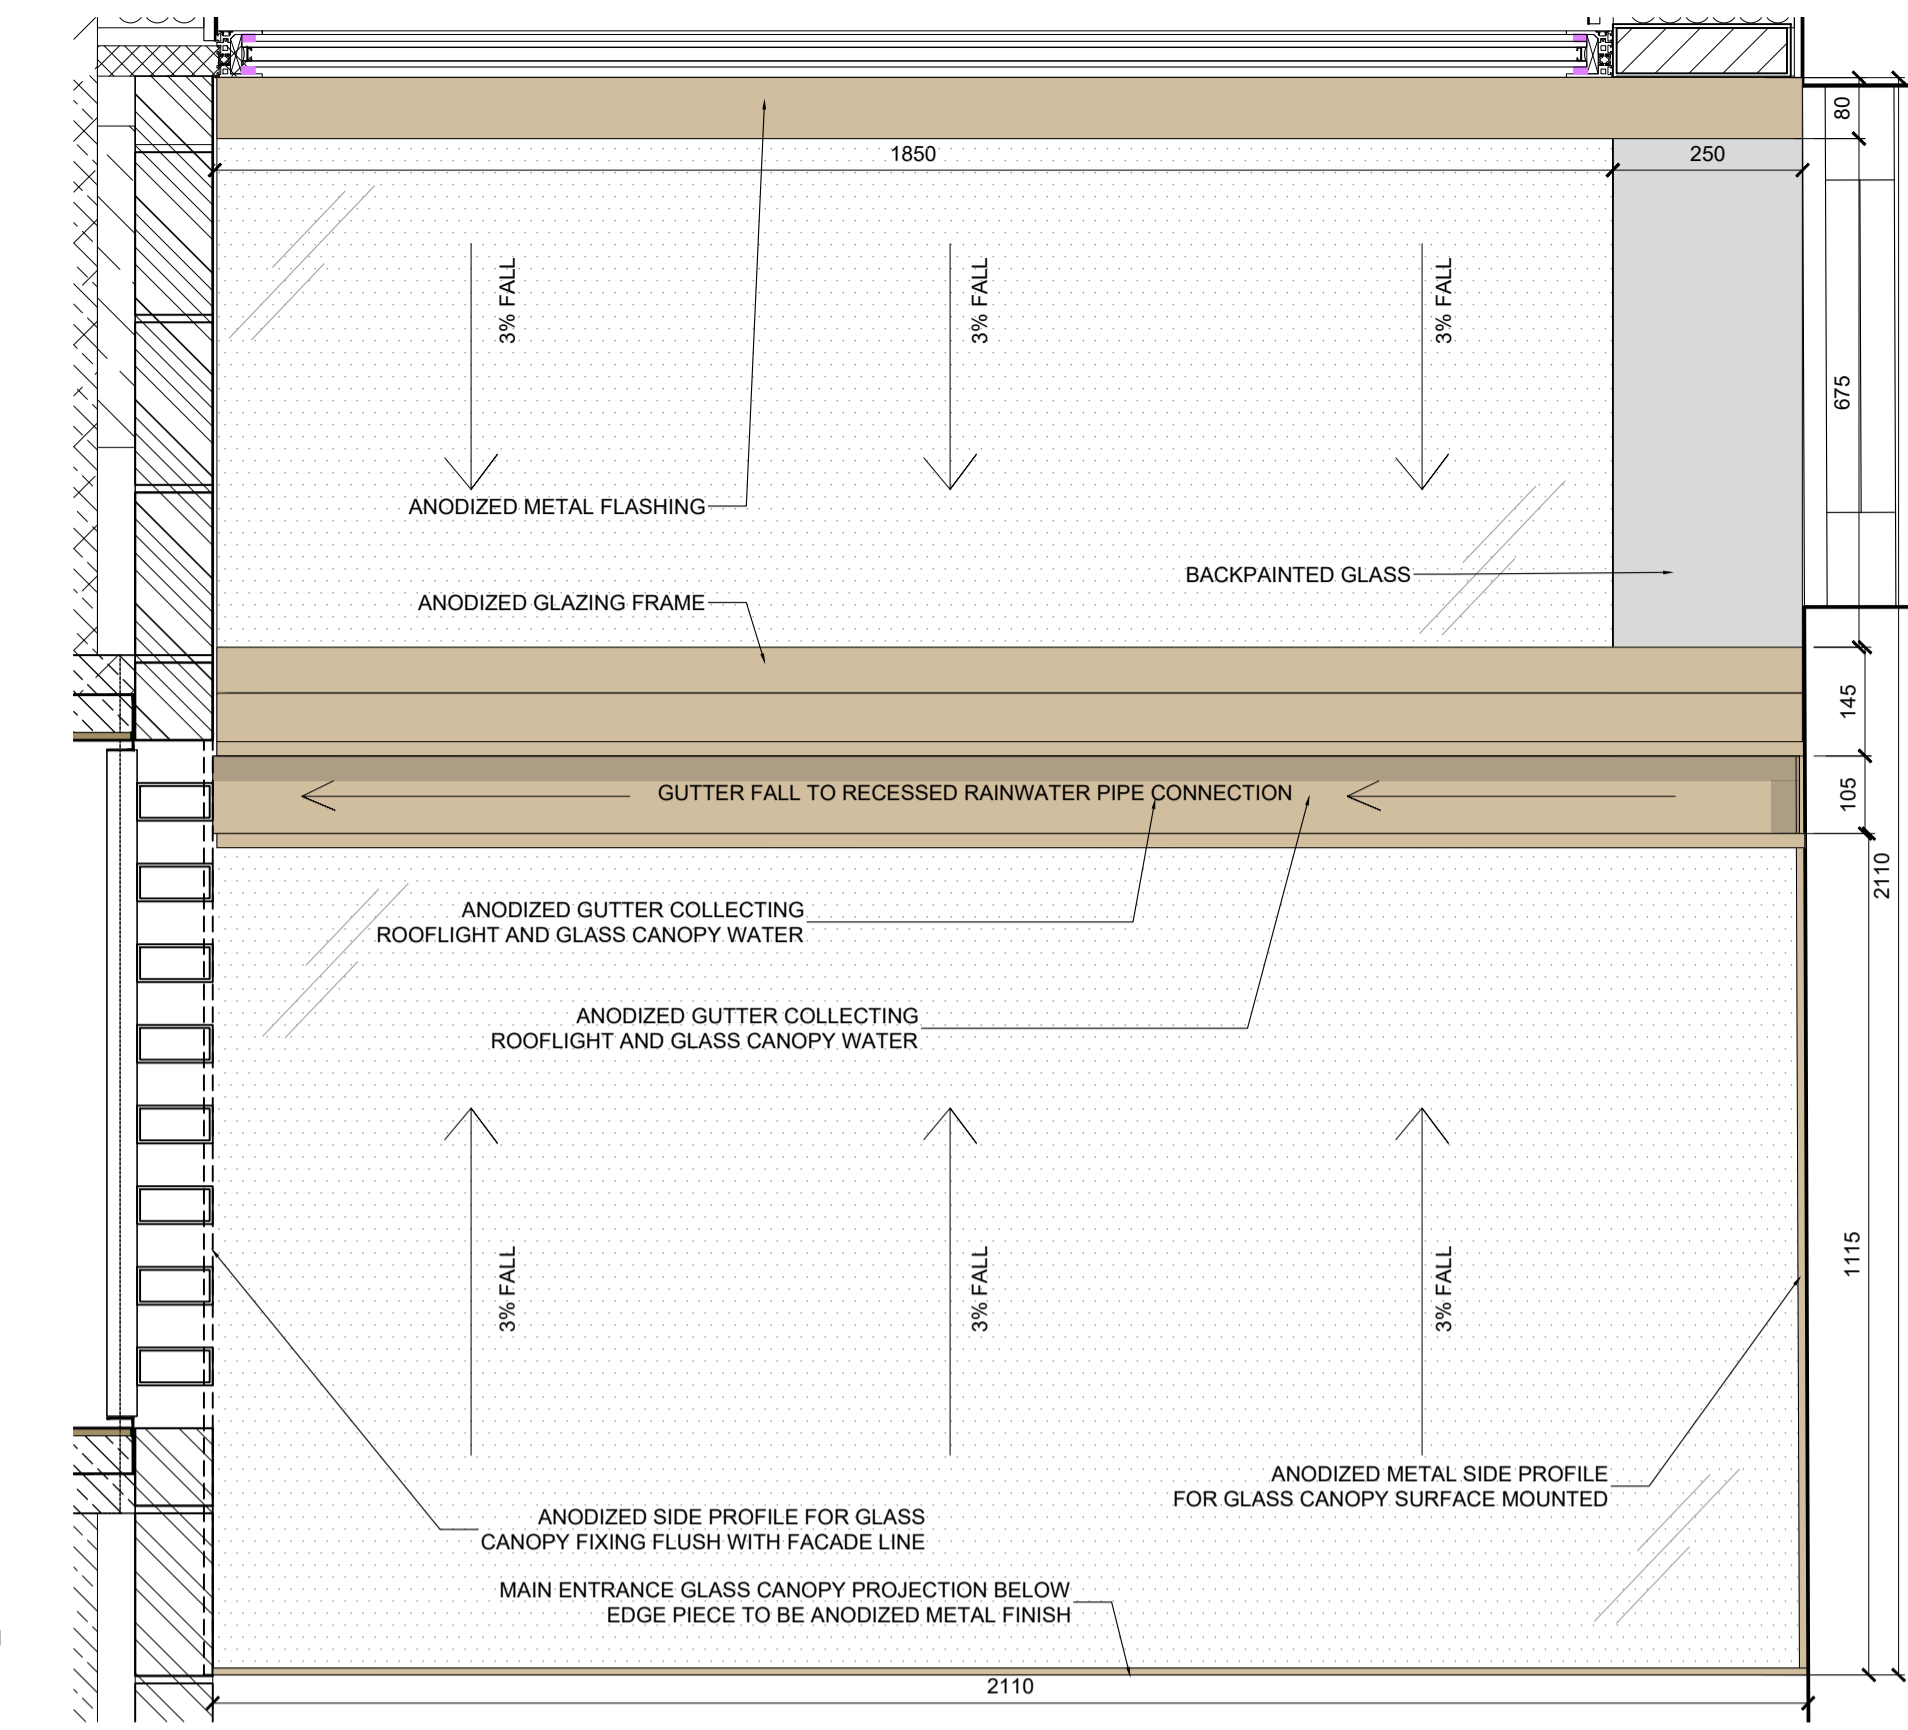

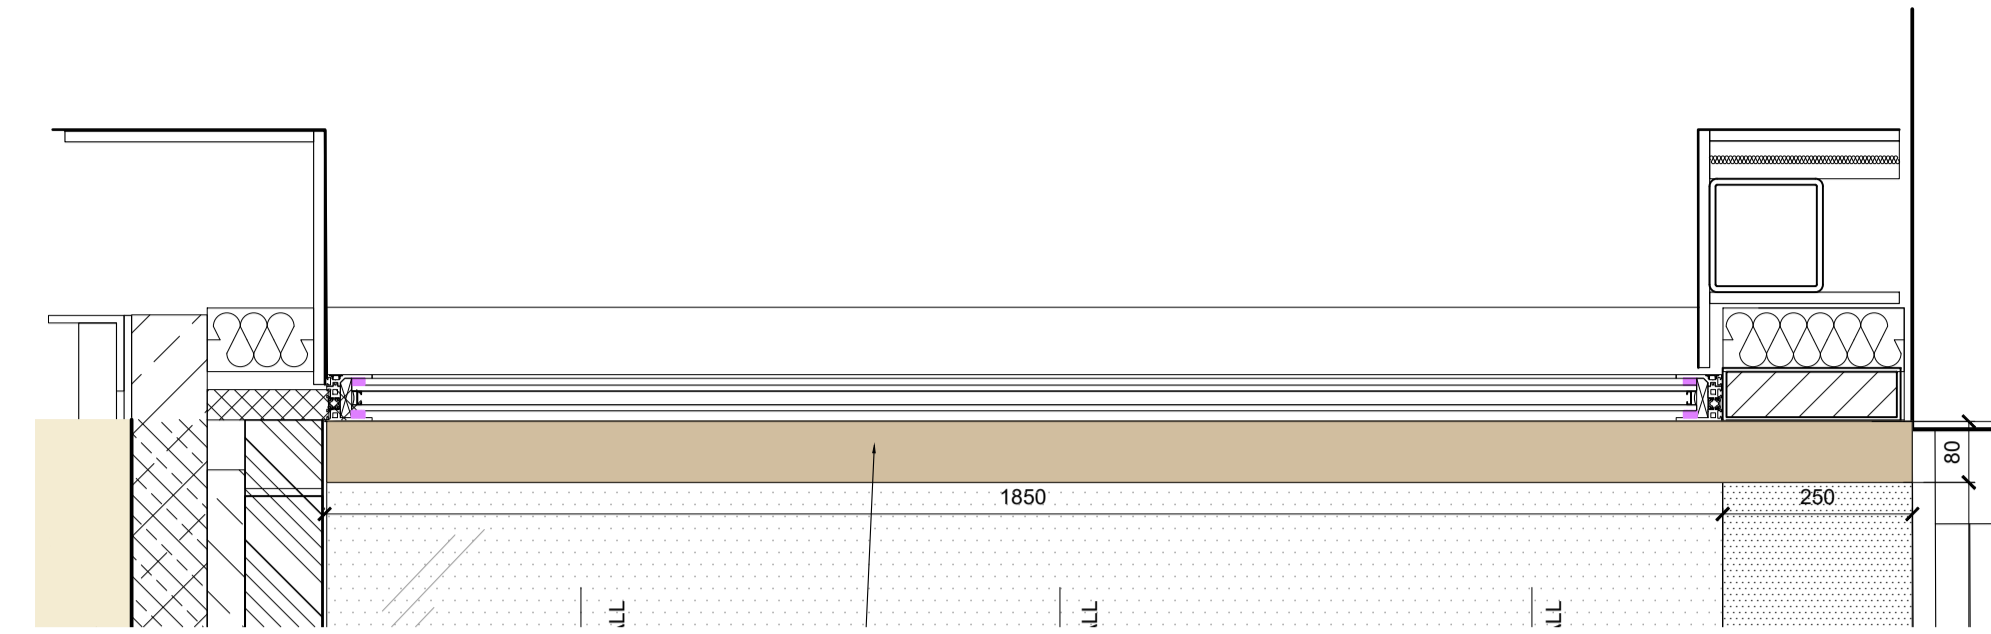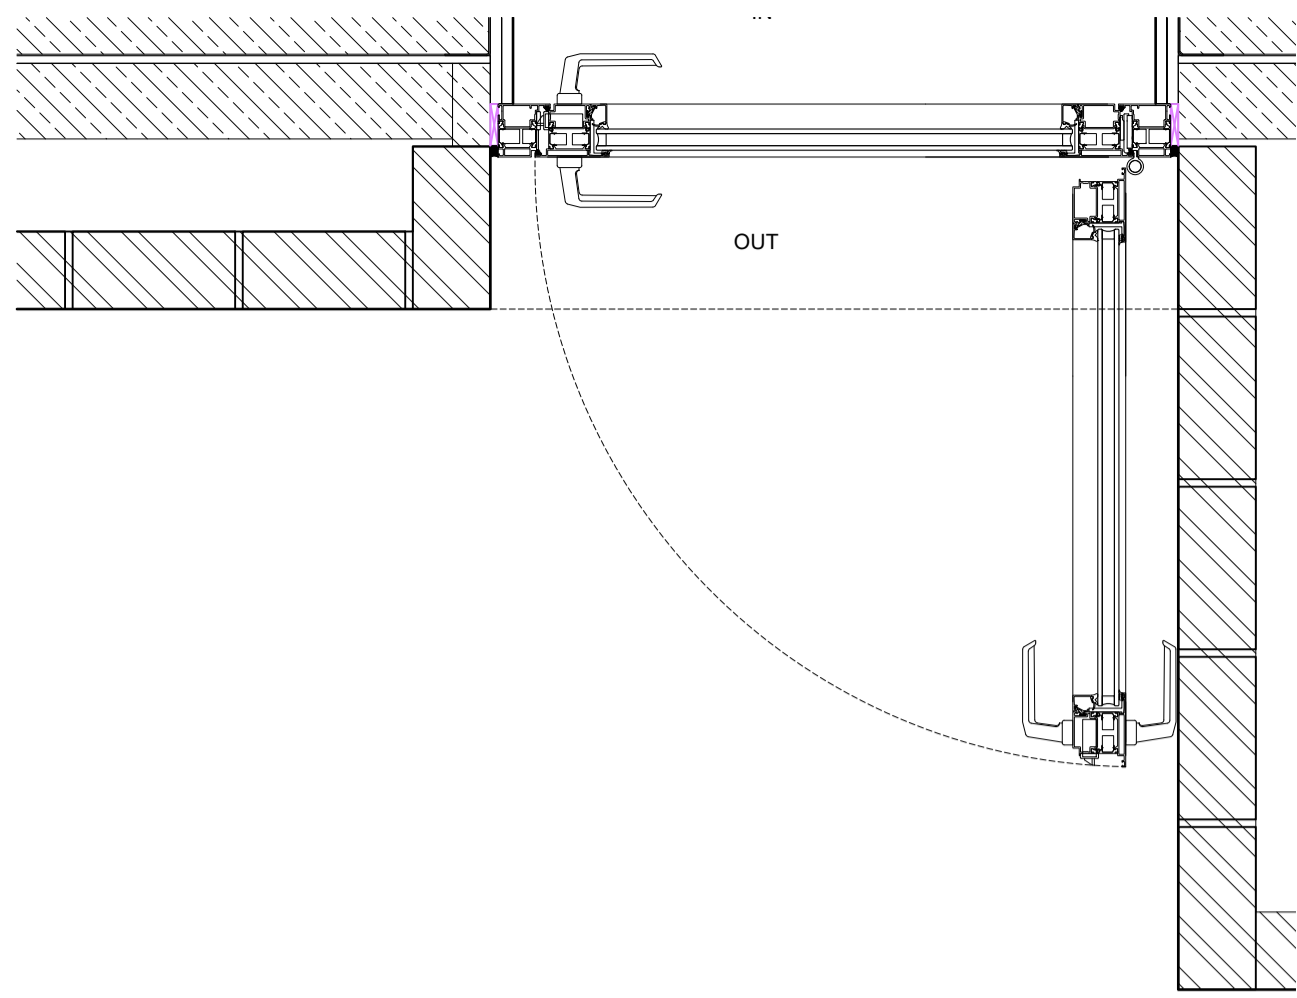

01 STRUCTURAL GLASS TO STAIRS AT HIGH LEVEL PLAN  
SCALE 1:10 @ A1

PLANNING ISSUE

NOTES

Copyright Carbogno Ceneda Architects.

No implied license exists. This drawing should not be used to calculate areas for the purposes of valuation. All dimensions to be checked on site by the contractor and such dimensions to be their responsibility.


This drawing is to be read in conjunction with all other contract documents and specifications and all other consultants drawings. All levels and dimensions should be checked on site.

All work must comply with relevant British Standards and Building Regulations requirements. Drawing errors and omissions to be reported to the architect.


01 GROUND FLOOR REAR DOOR PLAN  
SCALE 1:10 @ A1




01 GROUND FLOOR REAR DOOR ELEVATION  
SCALE 1:10 @ A1

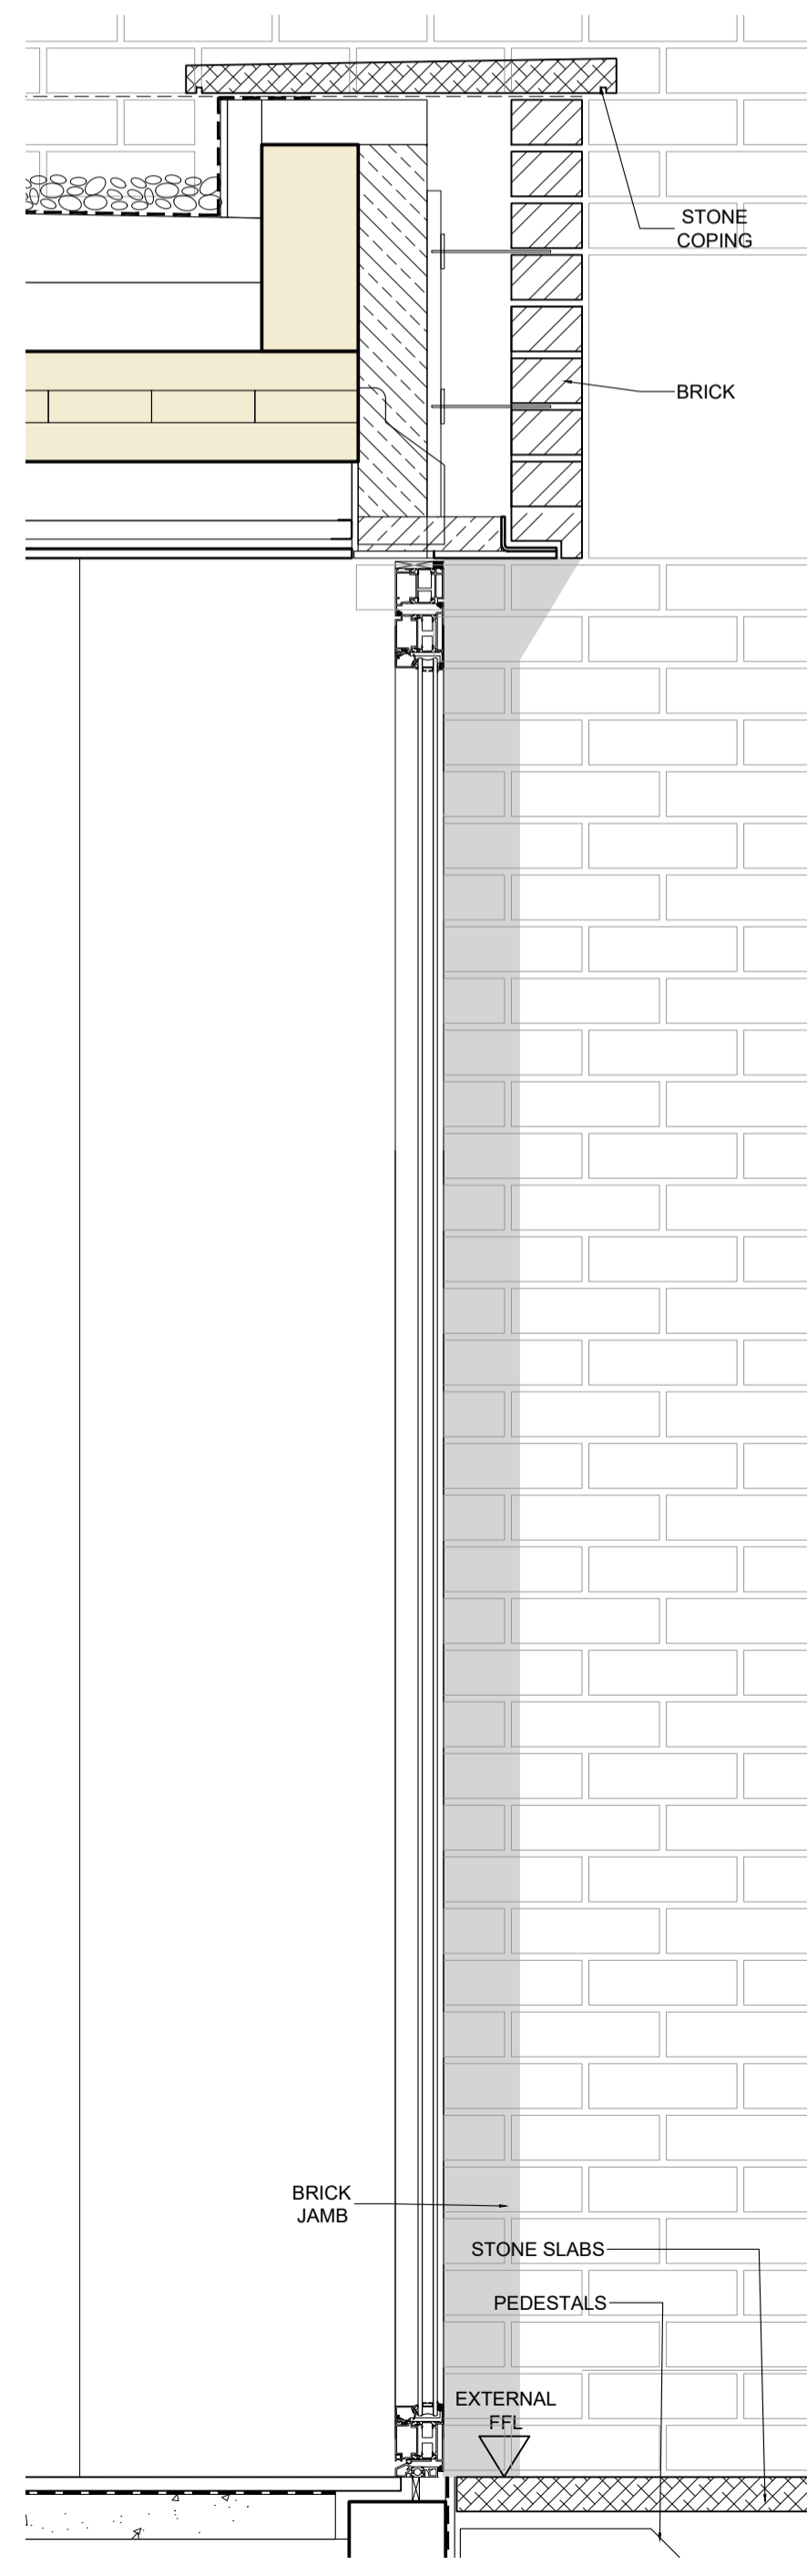

01 GROUND FLOOR REAR DOOR SECTION  
SCALE 1:10 @ A1

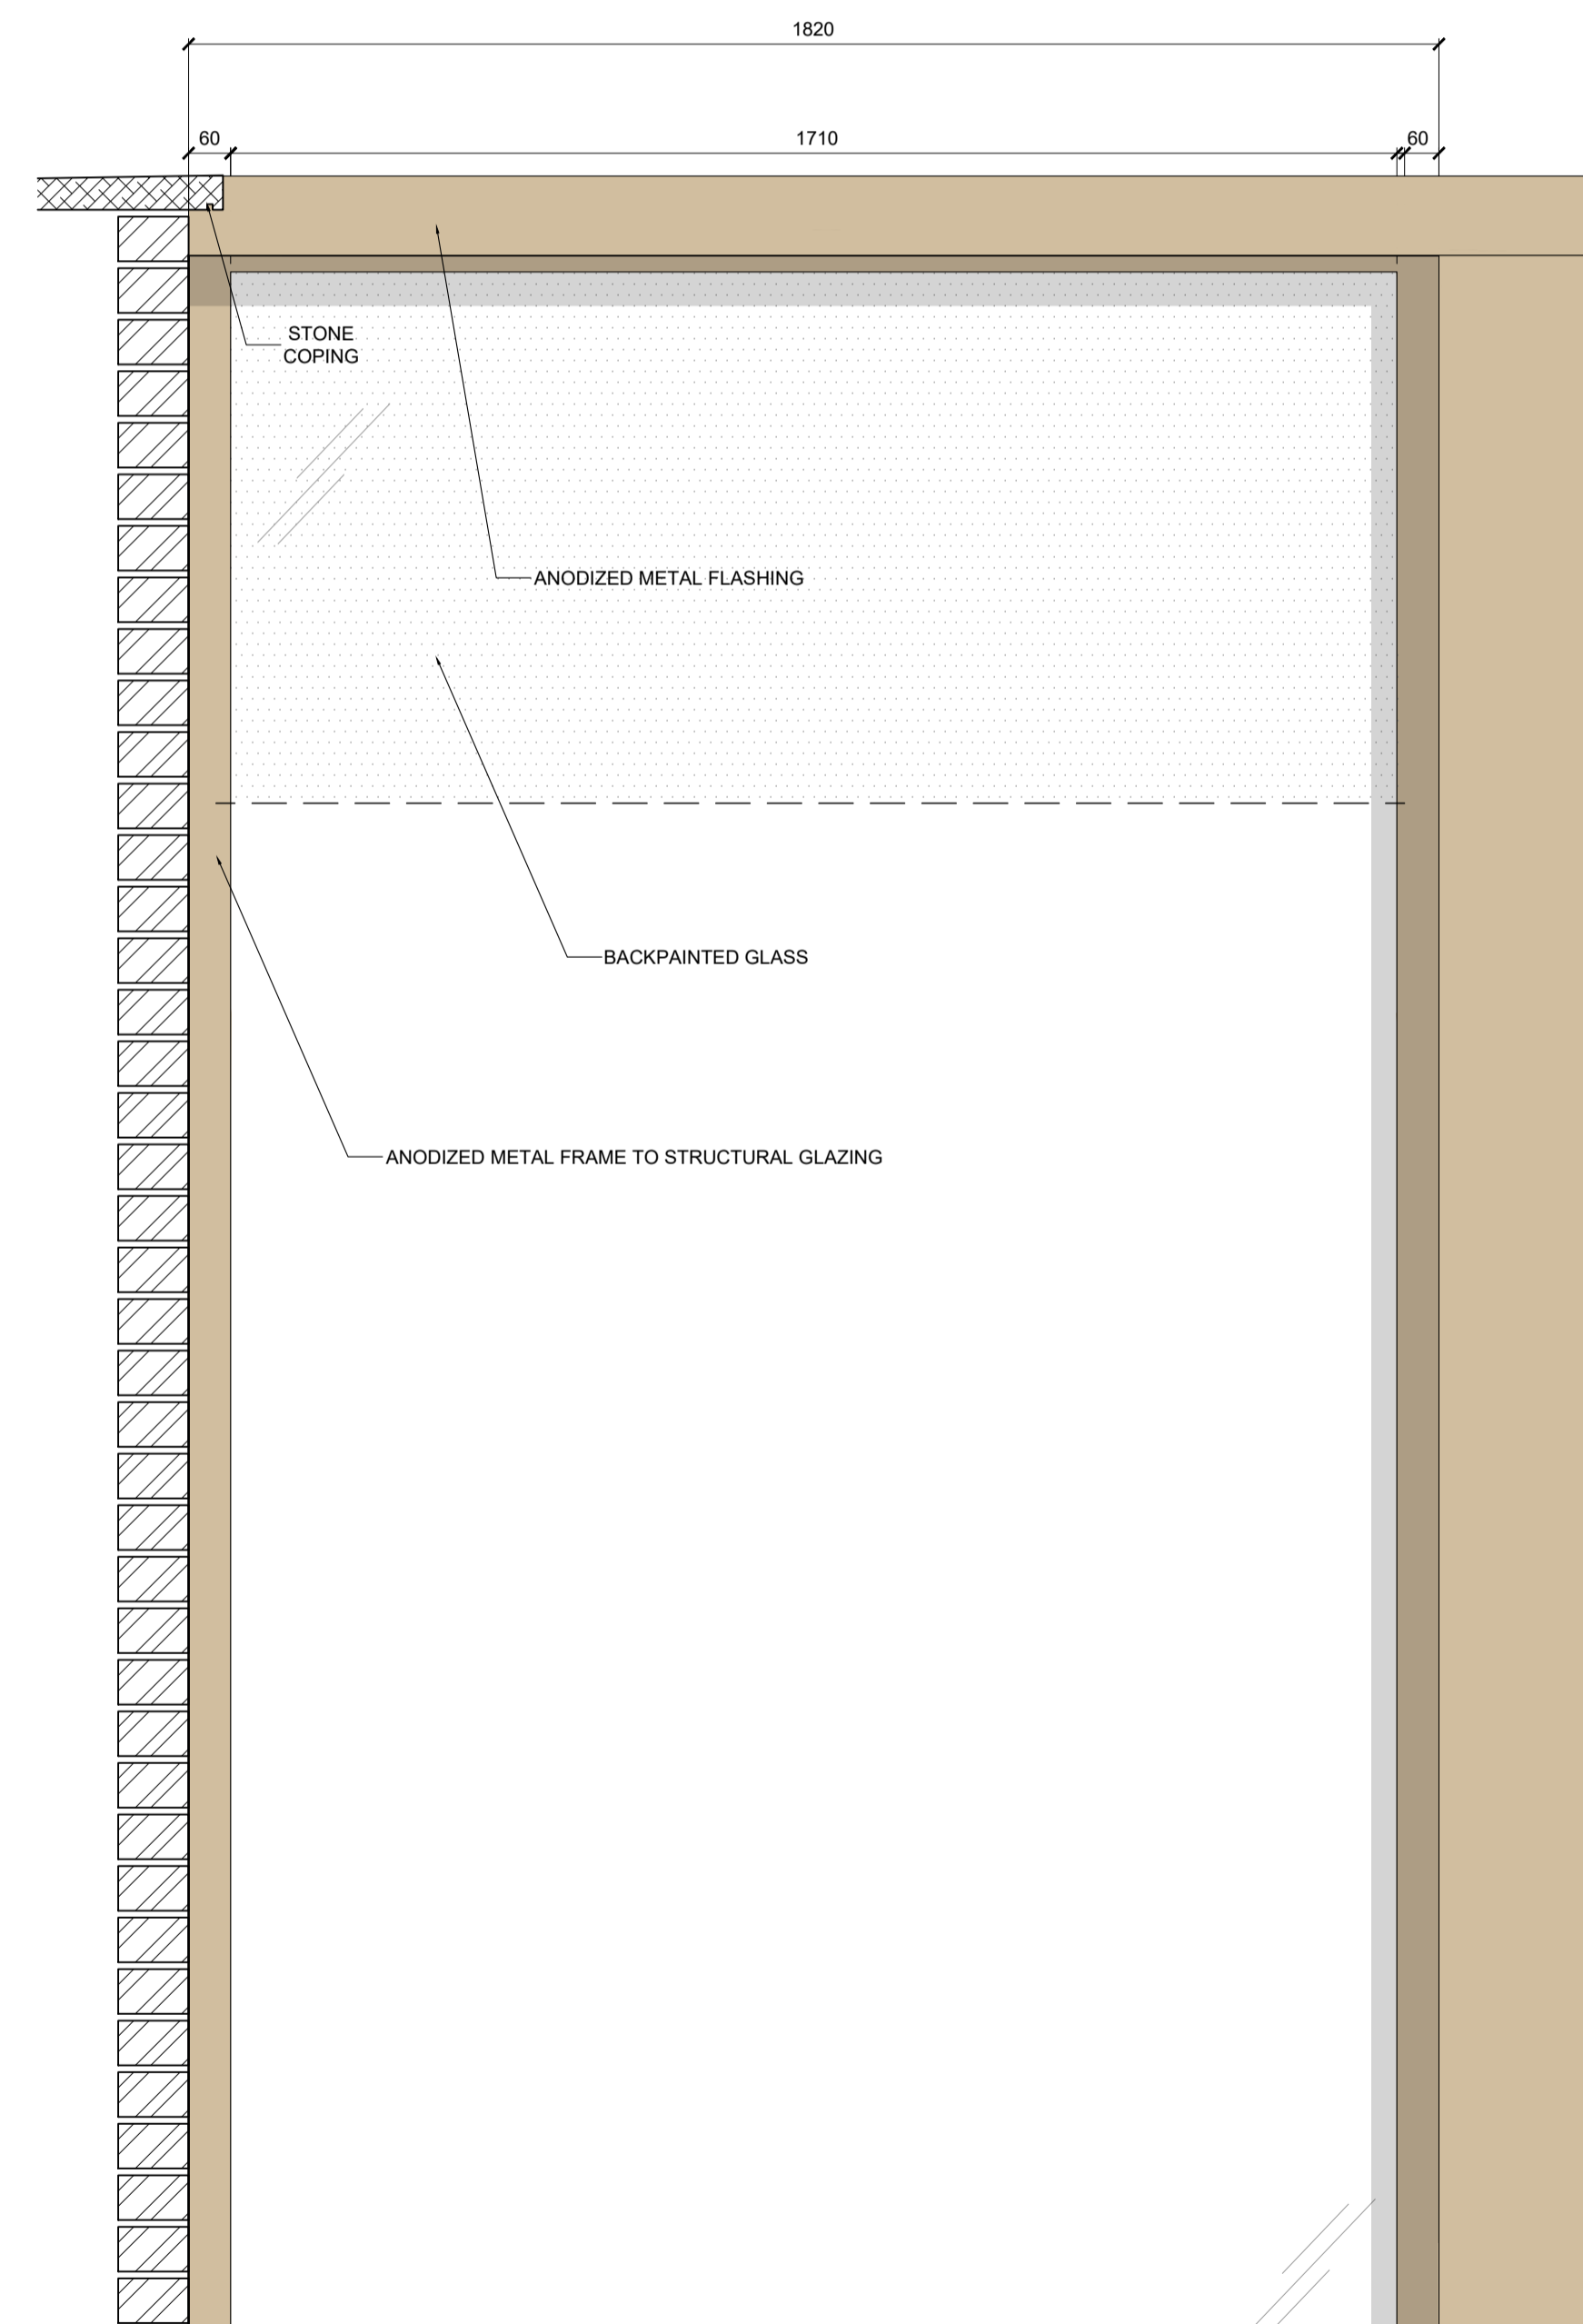

01 STRUCTURAL GLASS TO STAIRS AT HIGH LEVEL ELEVATION  
SCALE 1:10 @ A1

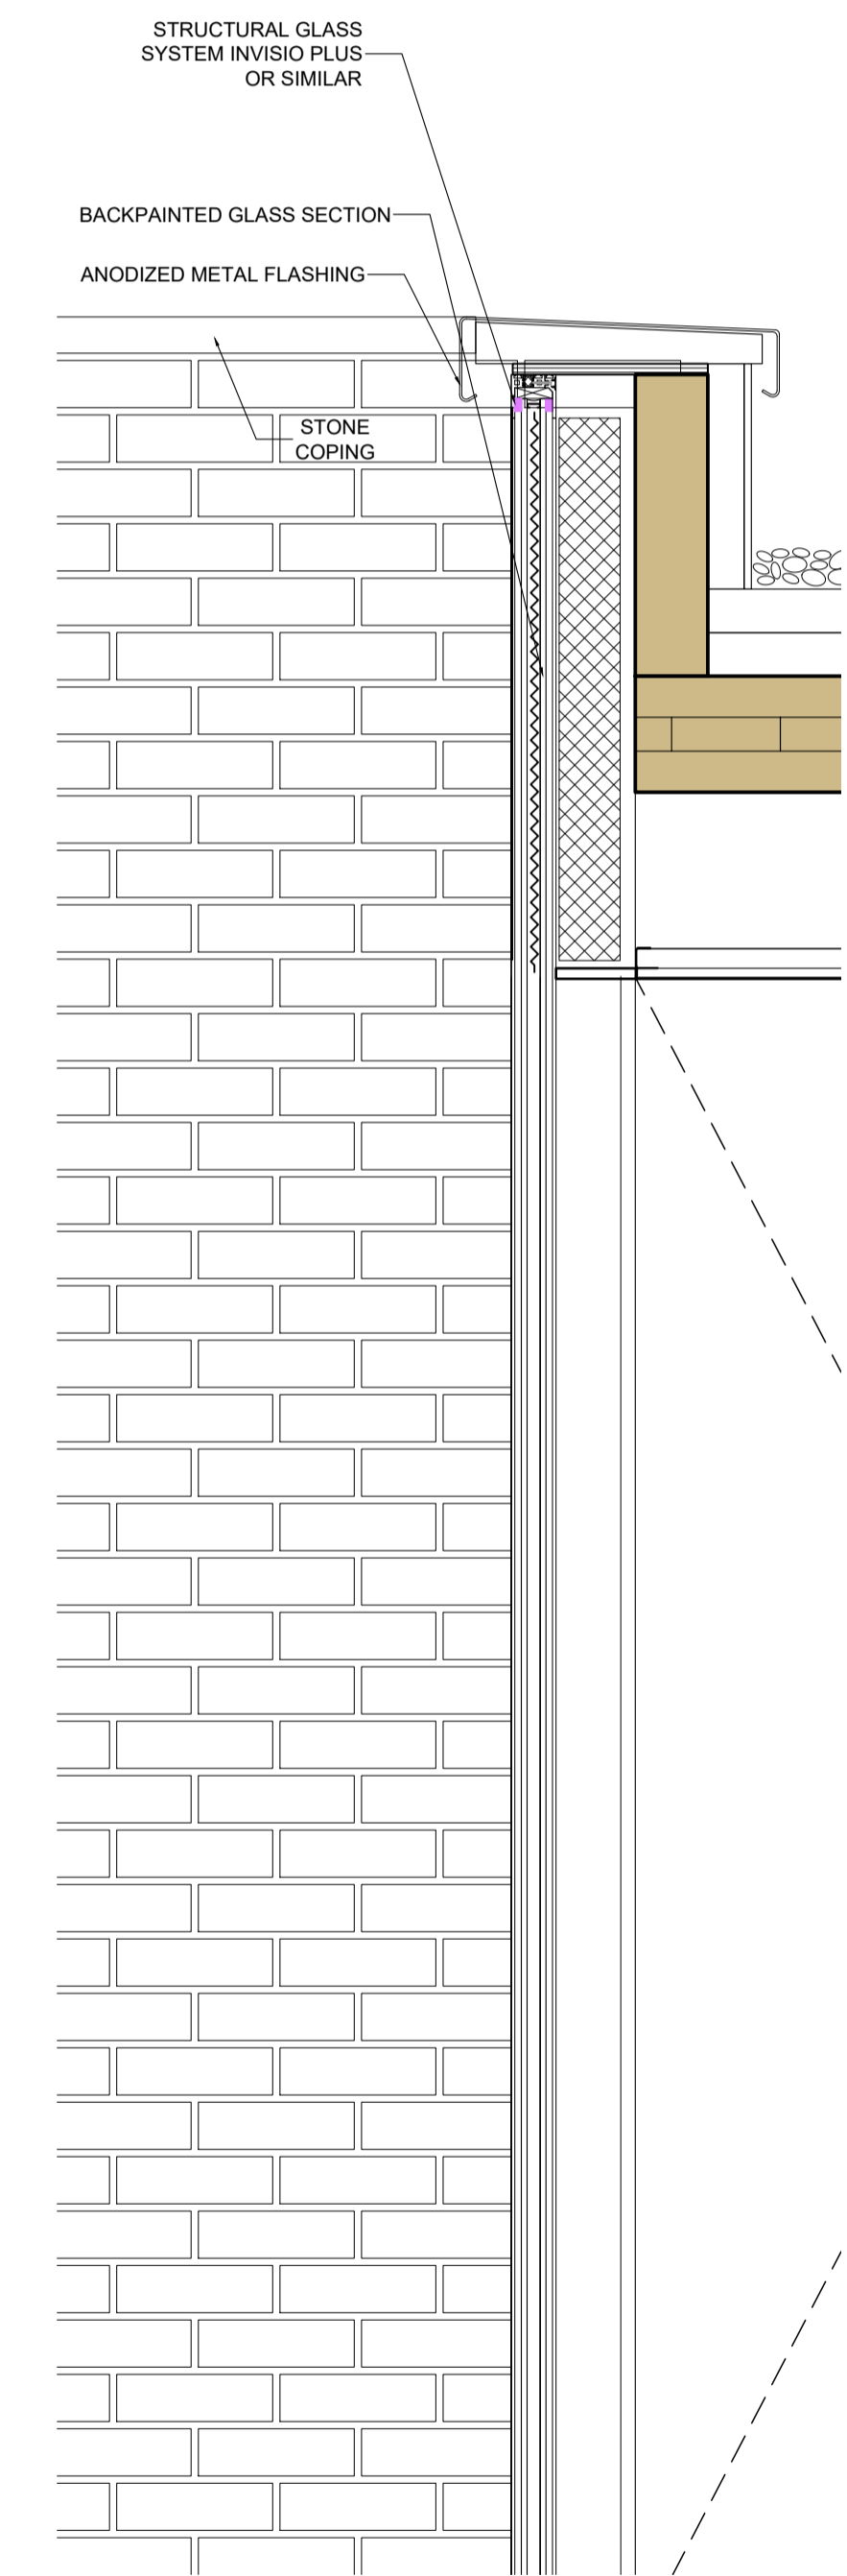


01 STRUCTURAL GLASS TO STAIRS AT HIGH LEVEL SECTION  
SCALE 1:10 @ A1


Project Ref. No.	2113
Client	BROXWOOD VIEW LIMITED
Date	MAY 2023
Scale	AS NOTED @ A1
Project	BROXWOOD VIEW, 29 ST EDMUNDS TERRACE, LONDON NW8 7QH
Drawing Name	C4 - REAR GARDEN DOOR AND FACADE STRUCTURAL GLAZING (TOP LEVEL)
Drawing No.	P555 Rev. -
Drawn	CF Approved AC Signed
CARBOGNO CENEDA ARCHITECTS 46a ANFLL ROAD, LONDON N15 6BA TEL: 07890 586 884 INFO@CARBOGNOCENEDA.COM	
© COPYRIGHT NOT TO BE REPRODUCED OR USED WITHOUT PERMISSION	

NOTES


Copyright Carbogno Ceneda Architects.  
 No implied license exists. This drawing should not be used to calculate areas for the purposes of valuation. All dimensions to be checked on site by the contractor and such dimensions to be their responsibility.  
 This drawing is to be read in conjunction with all other contract documents and specifications and all other consultants drawings. All levels and dimensions should be checked on site.  
 All work must comply with relevant British Standards and Building Regulations requirements. Drawing errors and omissions to be reported to the architect.

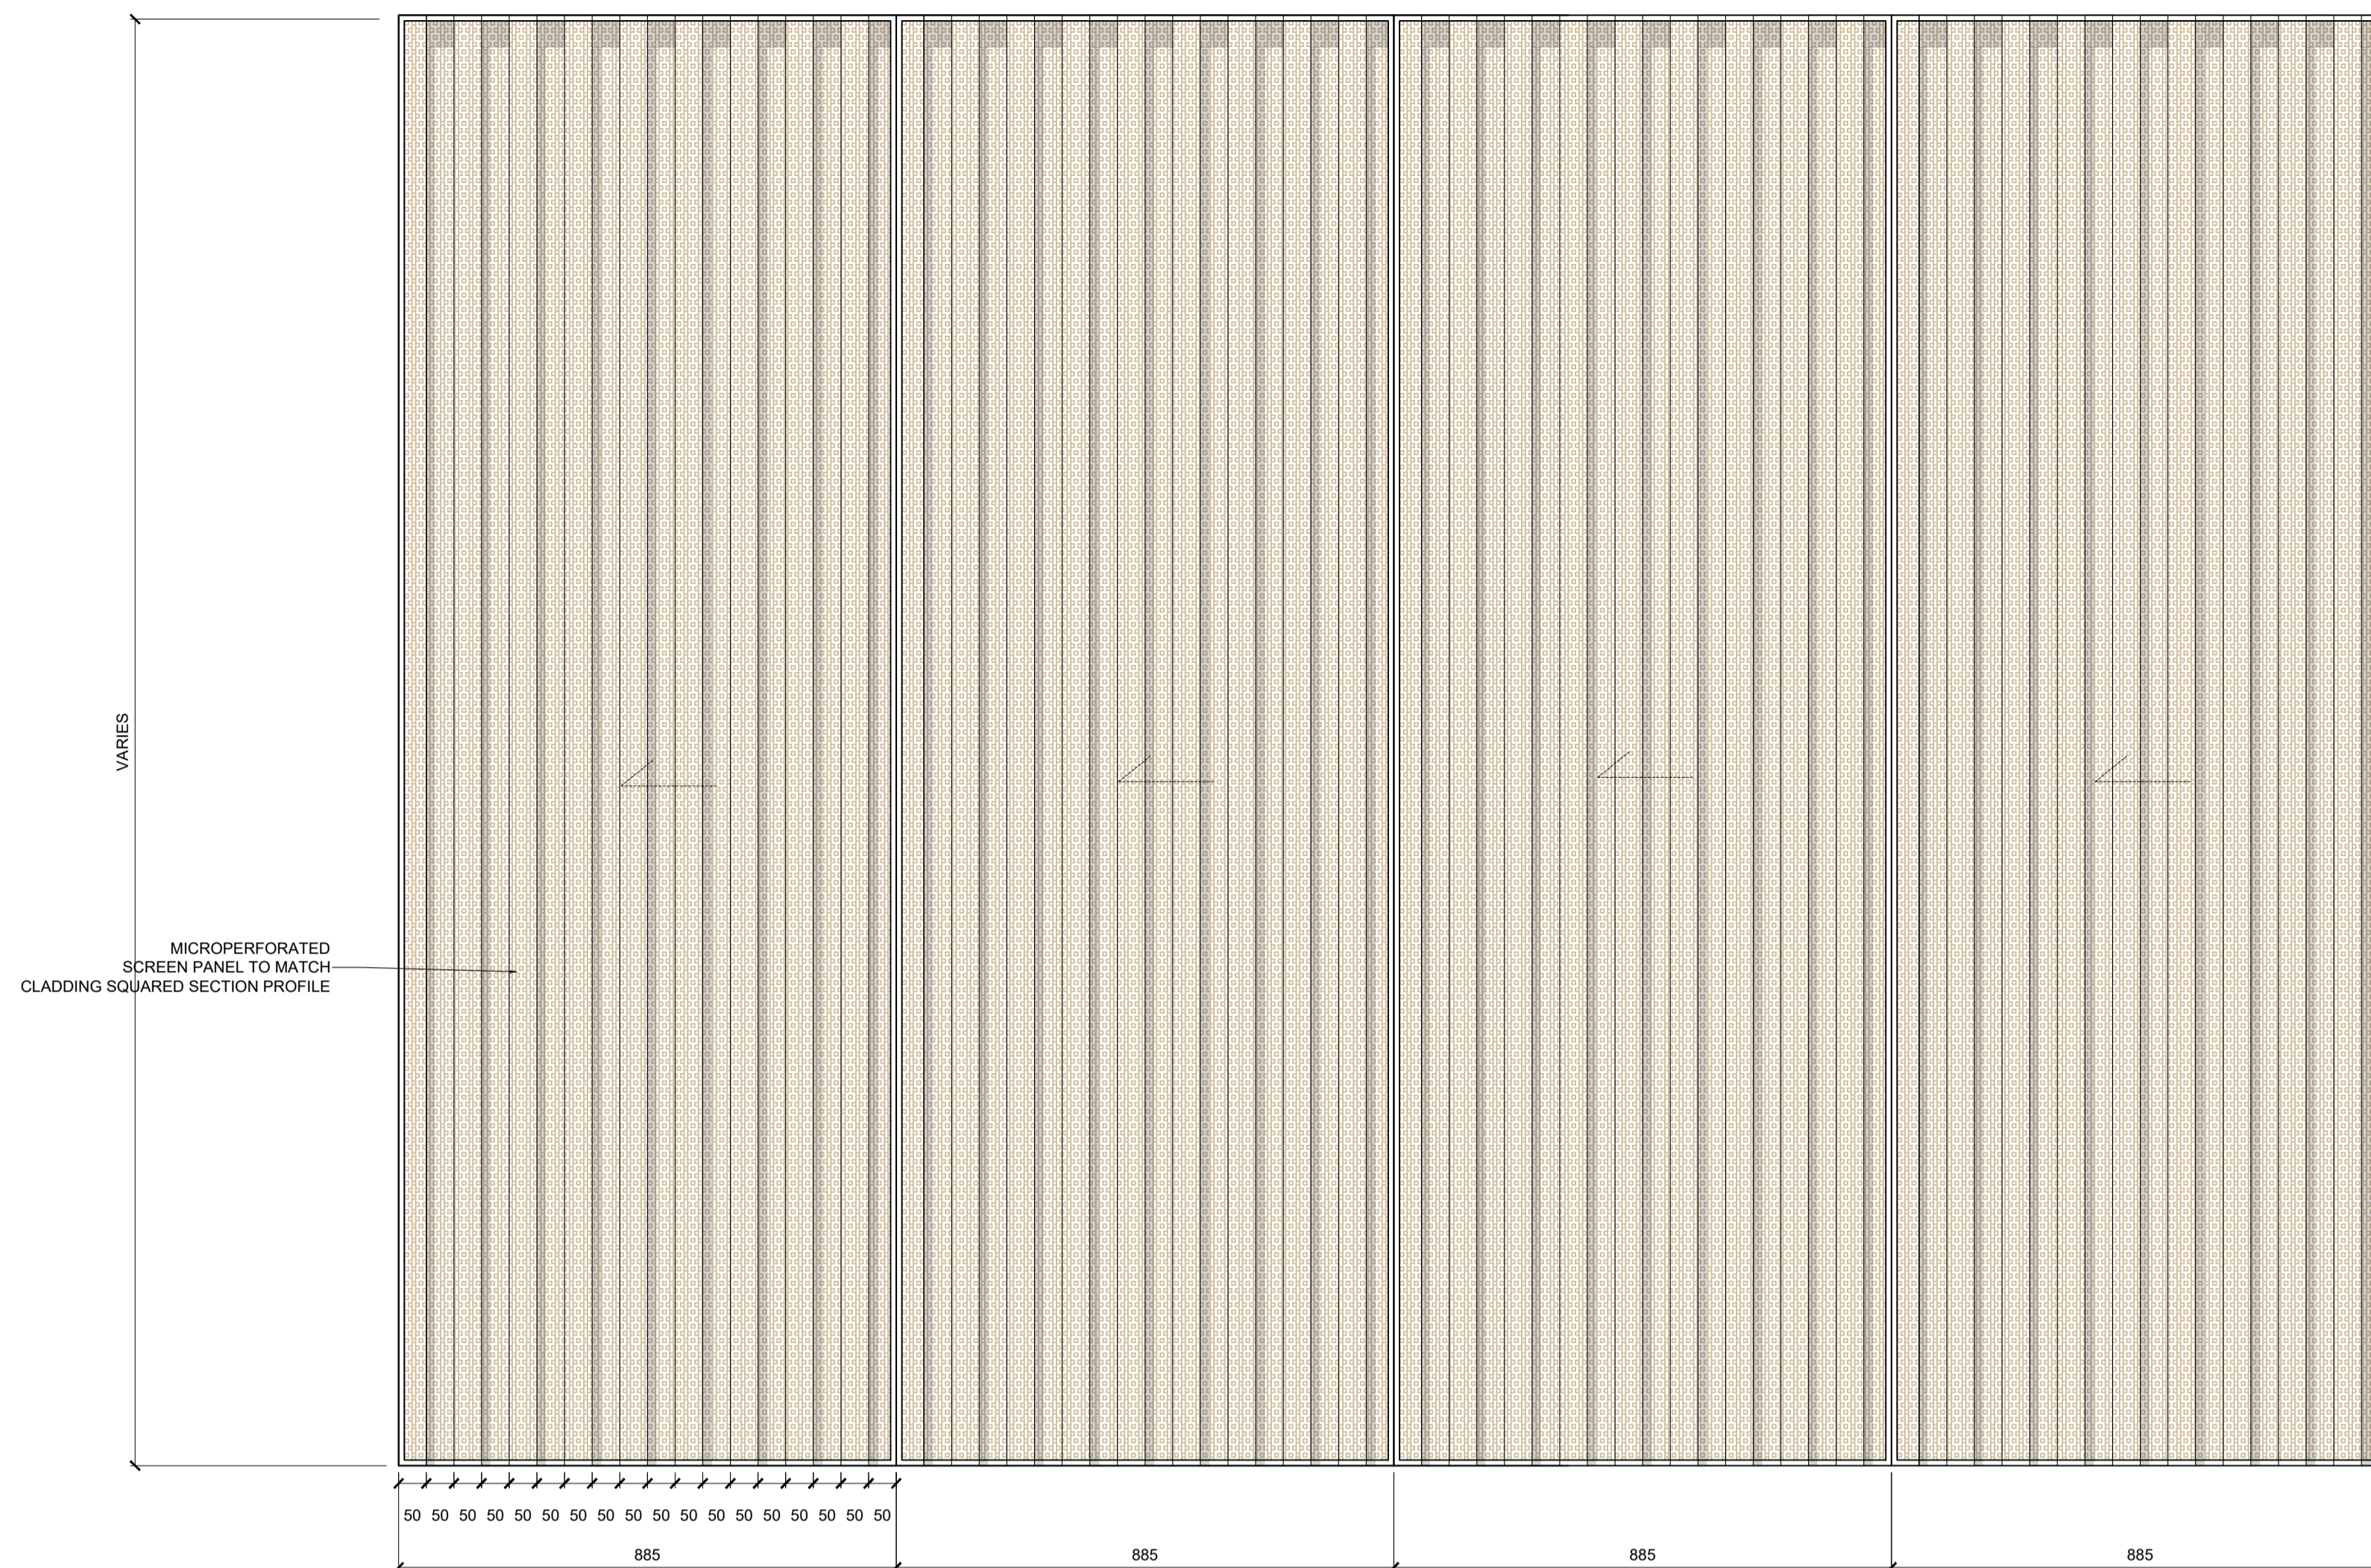

01 ANODIZED MOVABLE SCREENS DETAILED ELEVATION - A  
 SCALE 1:10 @ A1

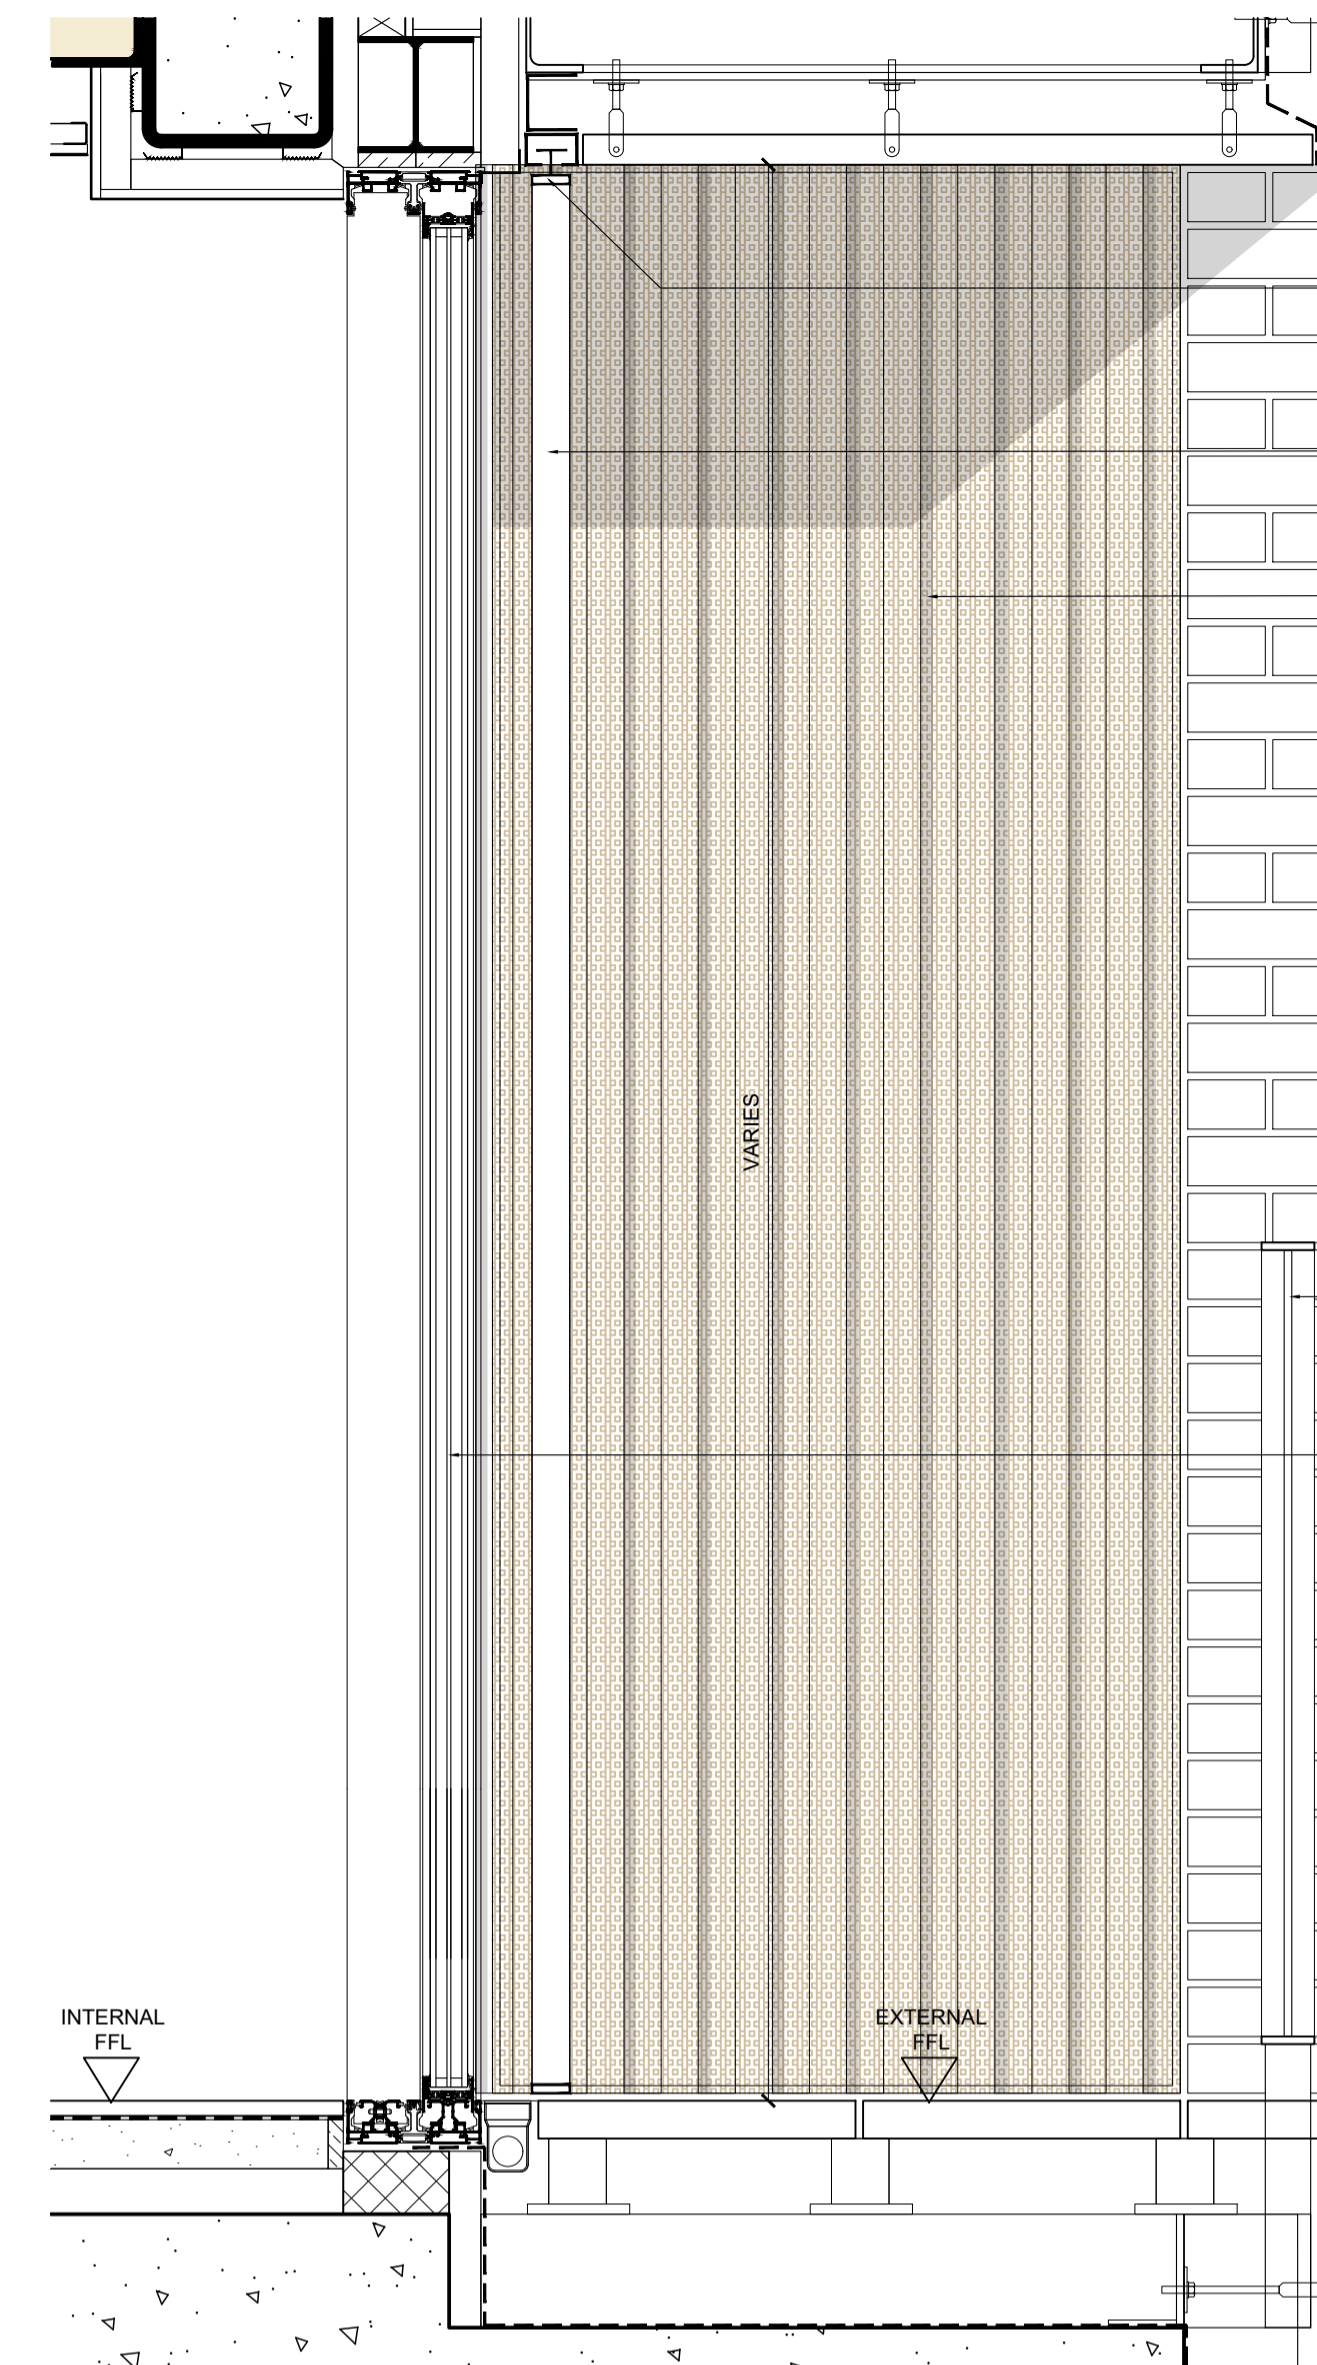

01 ANODIZED MOVABLE SCREENS DETAILED SECTION AND ELEVATION B  
 SCALE 1:10 @ A1

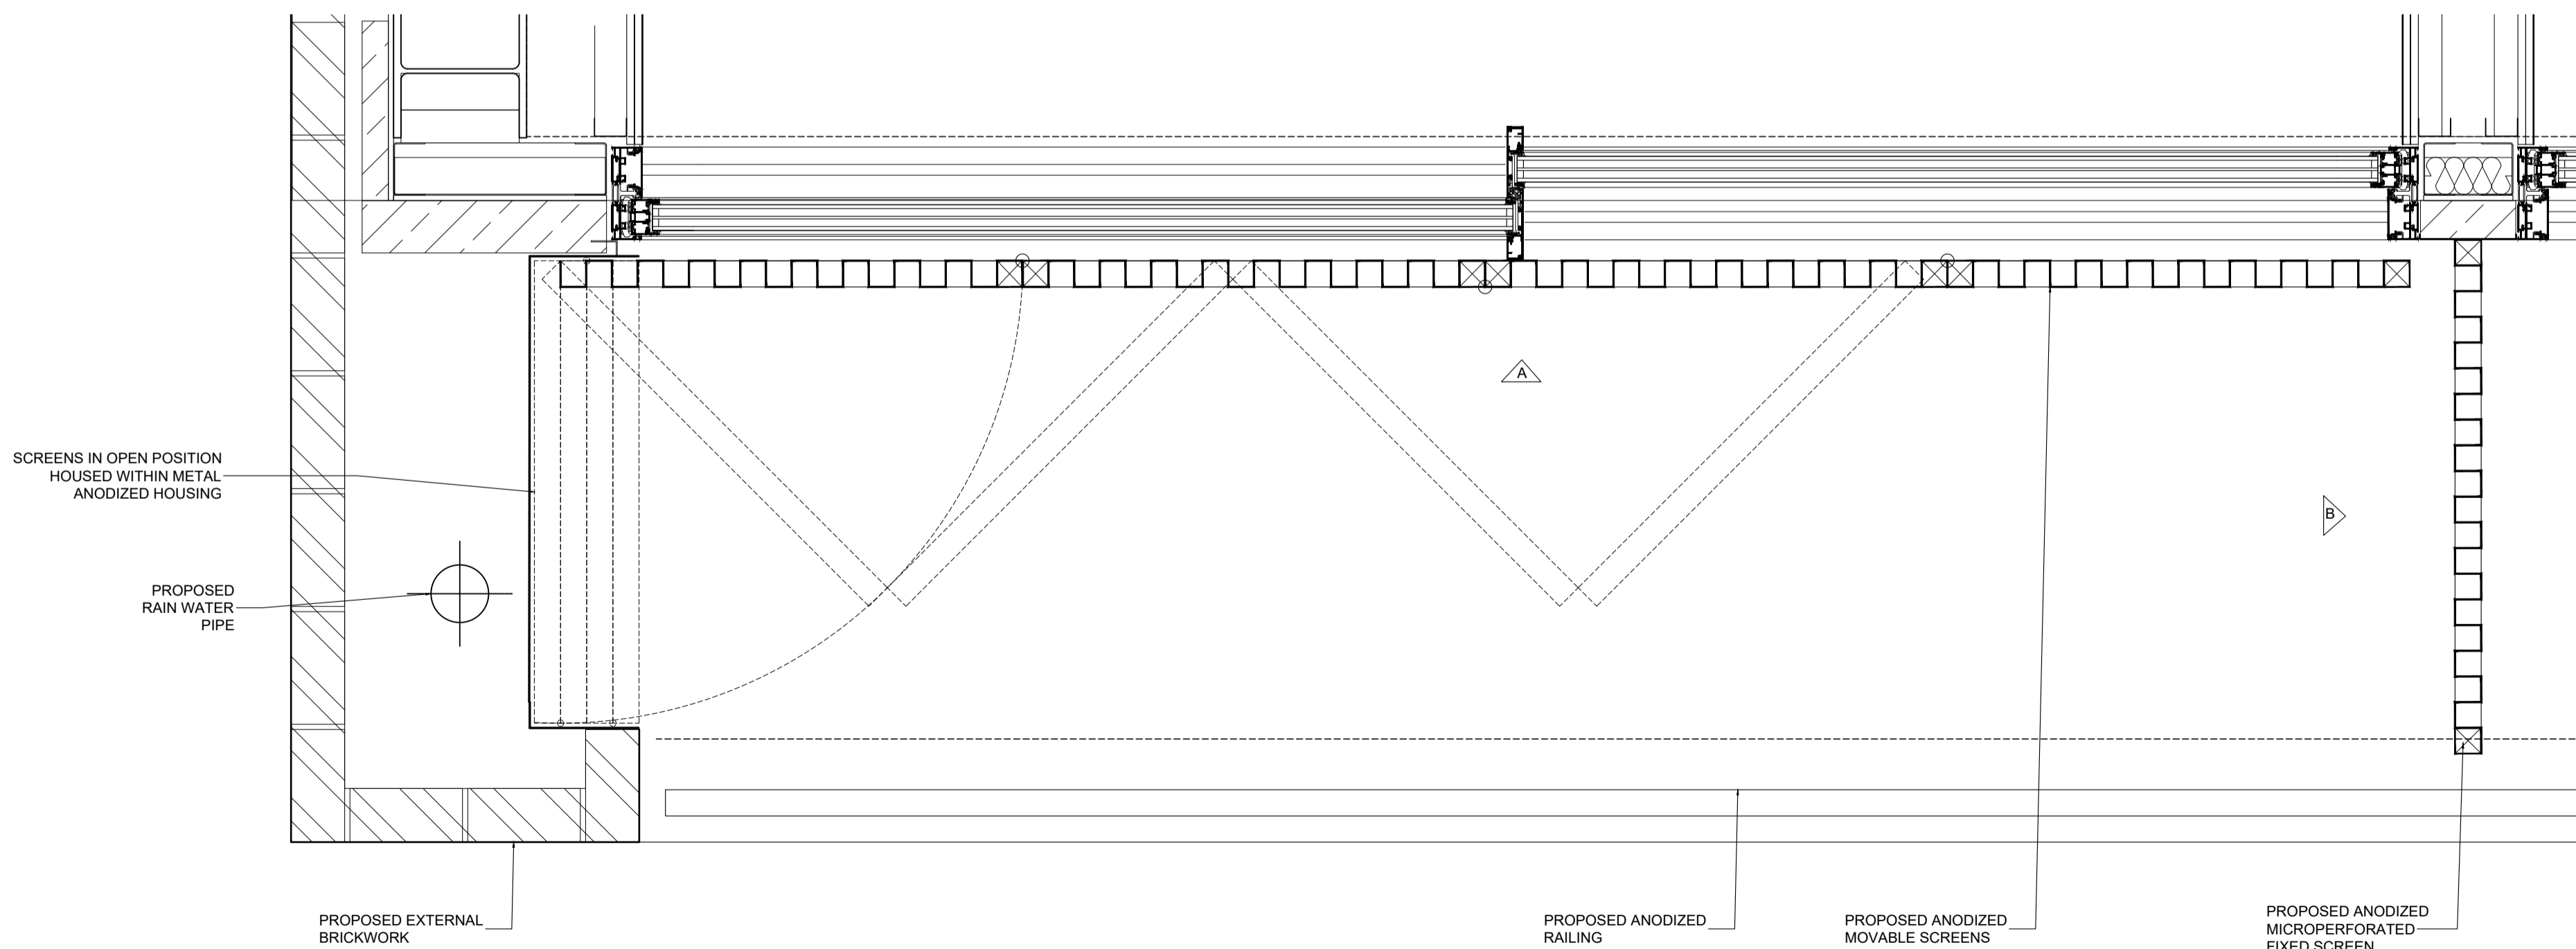

01 DETAILED PLAN  
 SCALE 1:10 @ A1

Project Ref. No.	2113
Client	BROXWOOD VIEW LIMITED
Date	MAY 2023
Scale	AS NOTED @ A1
Project	BROXWOOD VIEW, 29 ST EDMUNDS TERRACE, LONDON NW8 7QH
Drawing Name	C4 - FOLDABLE SCREENS

Drawing No.	P556	Rev.	-
Drawn	CF	Approved	AC
Signed			

CARBOGNO CENEDA ARCHITECTS  
 4th ANFLL ROAD, TEL: 07890 586 884  
 LONDON N15 4BA, INFO@CARBOGNOCENEDA.COM