

Important note


All dimensions in millimetres. Where dimensions are not given, drawings must not be scaled and the matter referred back to Charlton Brown Architects.

All dimensions and conditions are to be checked on site by the contractor prior to preparing drawings or commencing any work. The contractor is responsible for checking that there is no conflict between site dimensions and drawn dimensions.

In the event of any detail or dimensional conflict between Charlton Brown Architects drawings, the matter must be referred back to Charlton Brown Architects for clarification



01 West Elevation
Scale: 1:50

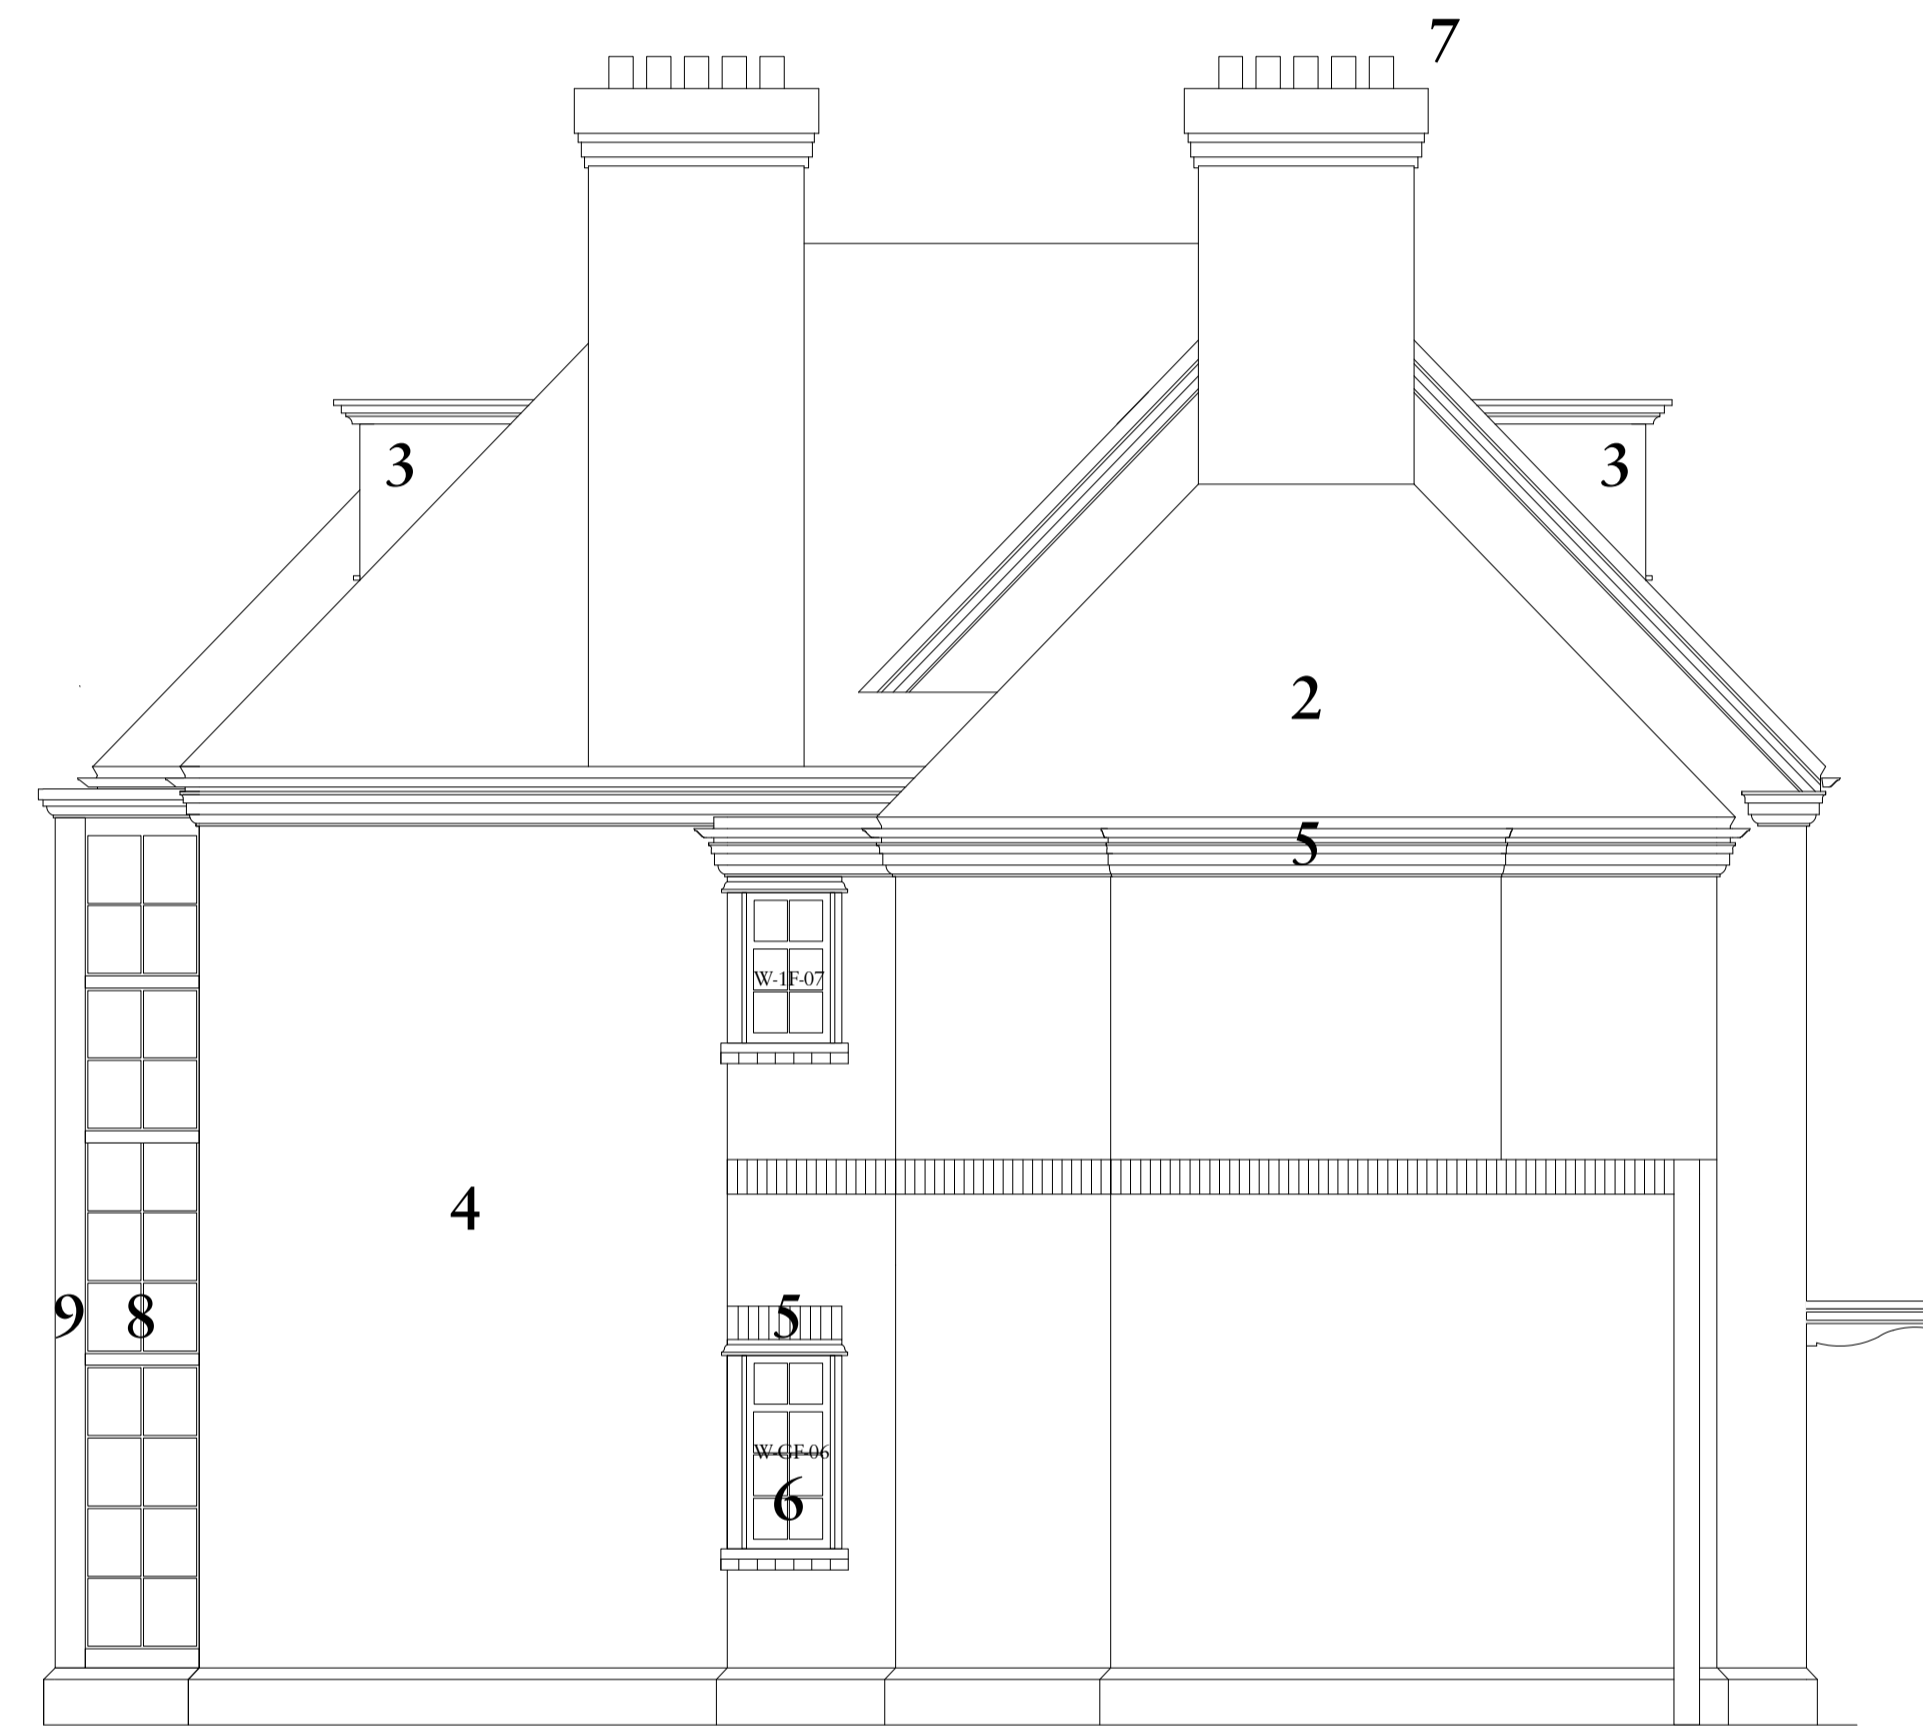

02 East Elevation
Scale: 1:50

- 1. Buffed Red Brick Special
- 2. Approved Roof Tile
- 3. Lead Dormer Checks
- 4. Approved Freshfield Brick
- 5. Red Brick
- 6. White Painted Timber
- 7. Dark Buffed Chimney Pot
- 8. Black Painted Crittal Style Metal Windows
- 9. Black Stained Timber

A	28/06/2023	Planning Update	
Rev	Date	Details	By

Charlton Brown Architecture & Interiors

The Belvedere, 2 Back Lane, Hampstead, London, NW3 1HL

Telephone +44(0)20 7794 1234
Email office@charltonbrown.com
Website www.charltonbrown.com

Client
Mr Alex Begun

Project
38 Frognal Lane

Drawing Title
East & West Elevation

Date	Drawn	Checked
28/06/2023	SjM	DB

Scale
1:50

Issue Status
For Planning

Project Number	Drawing Number	Revision
20022	00 - 302	A