



These plans are project and site specific and shall only be used for their intended purpose unless otherwise permitted by written consent of Brian O'Reilly Architects.

All dimensions shown are indicative and must be double checked on site by the contractor. Any inconsistencies found must be reported to Brian O'Reilly Architects.

DO NOT SCALE FROM THE DRAWINGS.

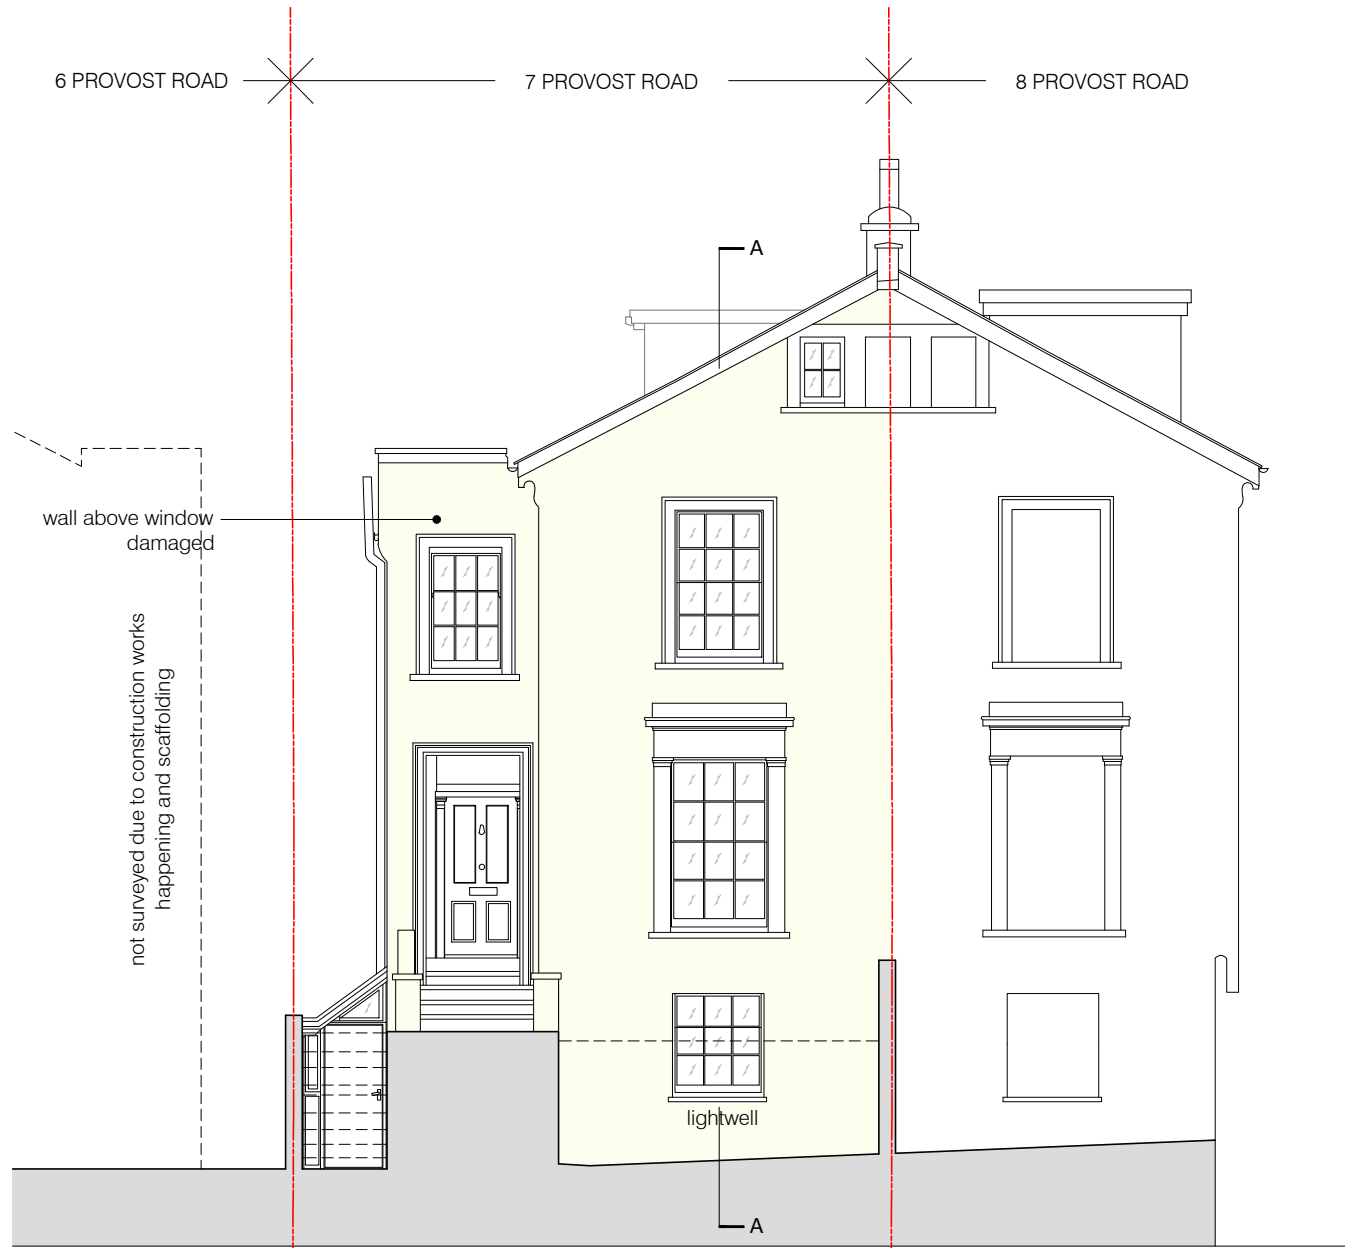


01 EXISTING FRONT ELEVATION  
scale 1:100

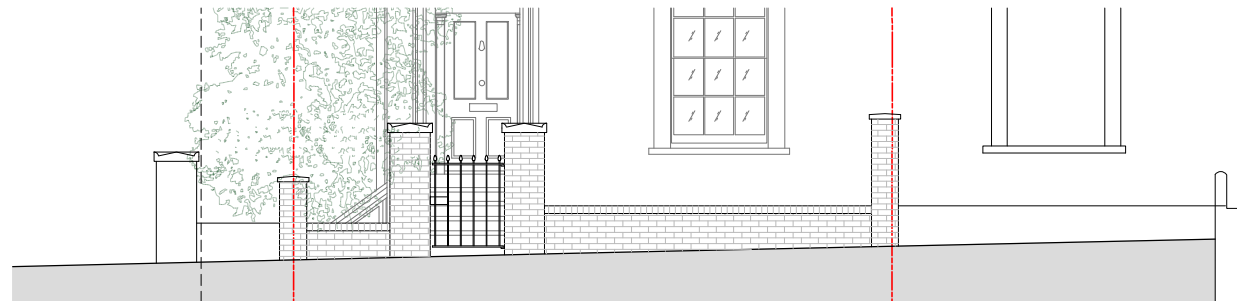

03 EXISTING STREET ELEVATION  
scale 1:100

0 2 4 10m

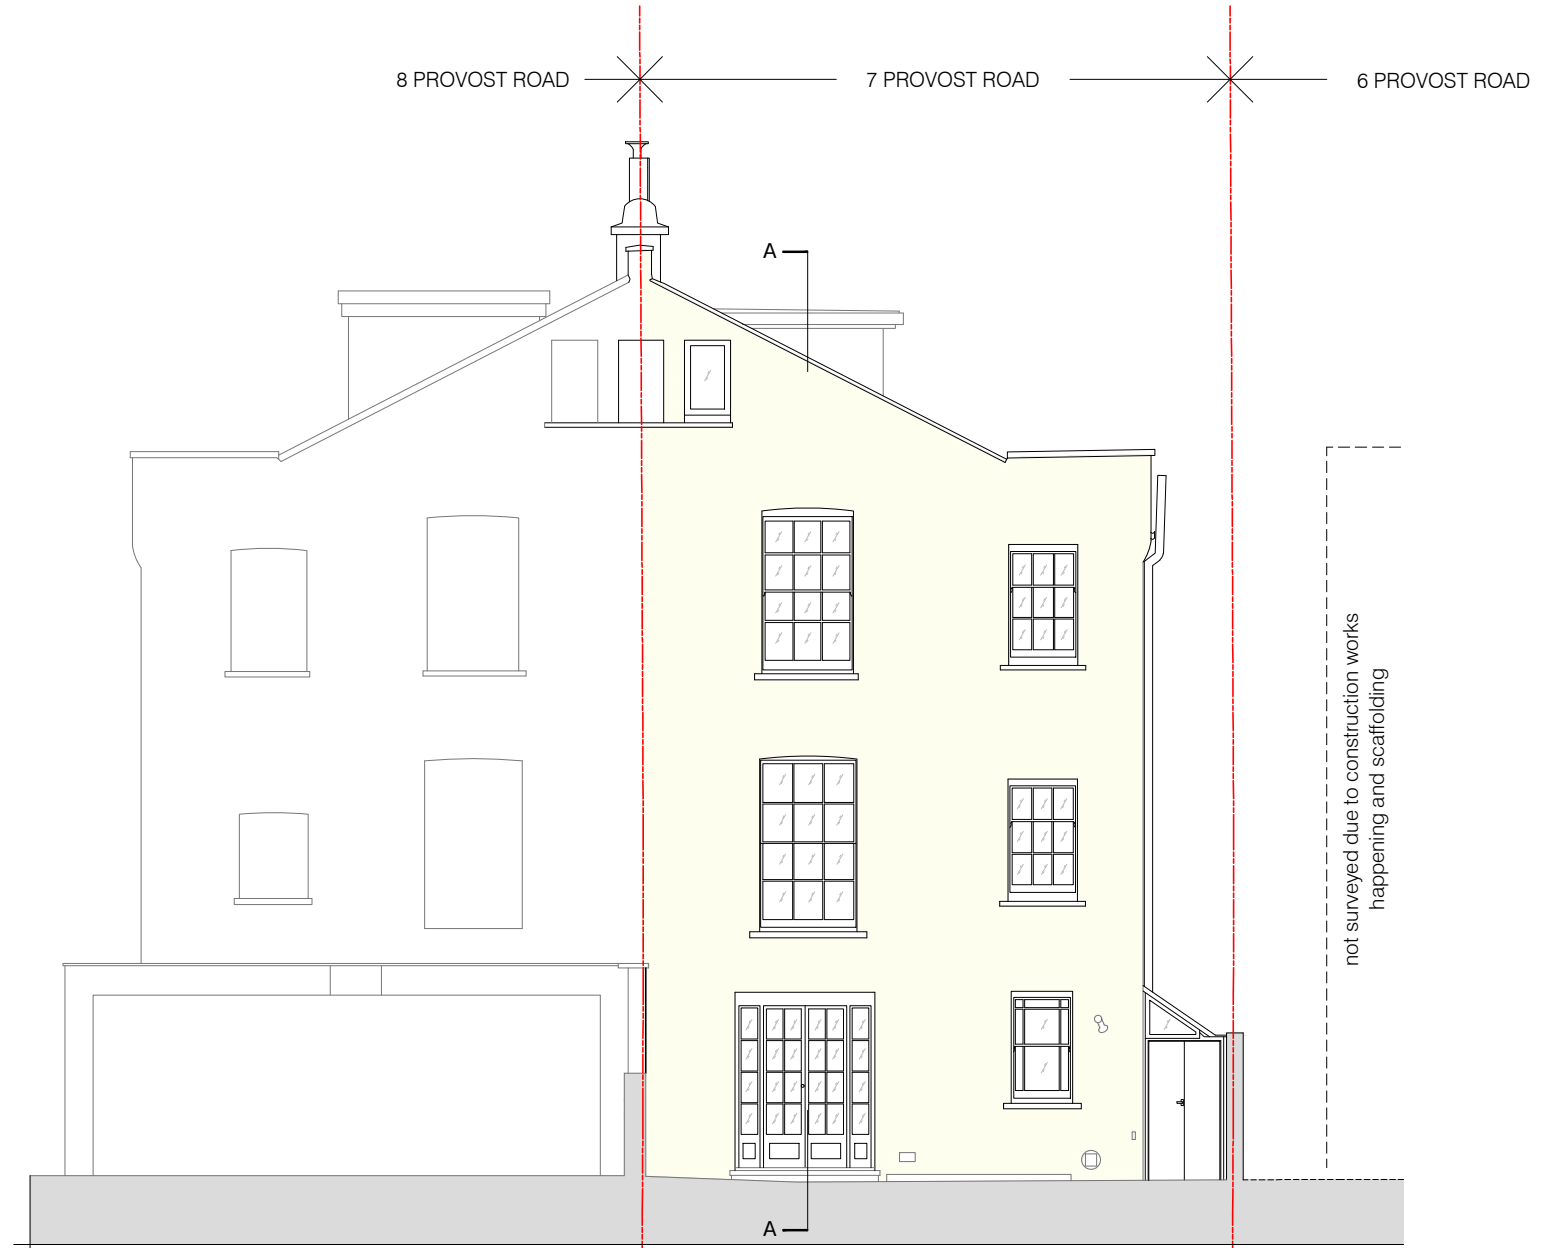

02 EXISTING REAR ELEVATION  
scale 1:100

project	status / number	scale
7 PROVOST ROAD LONDON NW3 4ST	EXISTING/556-200-E	1:100 @ A3
<b>BRIAN O'REILLY ARCHITECTS</b>	drawing	date
31 Oval Road, London, NW1 7EA +44 (0)20 7267 1184 www.brianoreillyarchitects.com mail@brianoreillyarchitects.com	EXISTING FRONT AND REAR ELEVATIONS	30.06.2023