




1 PROPOSED GARDEN HOUSE FLOOR PLAN
1:50@A1, 1:100@A3

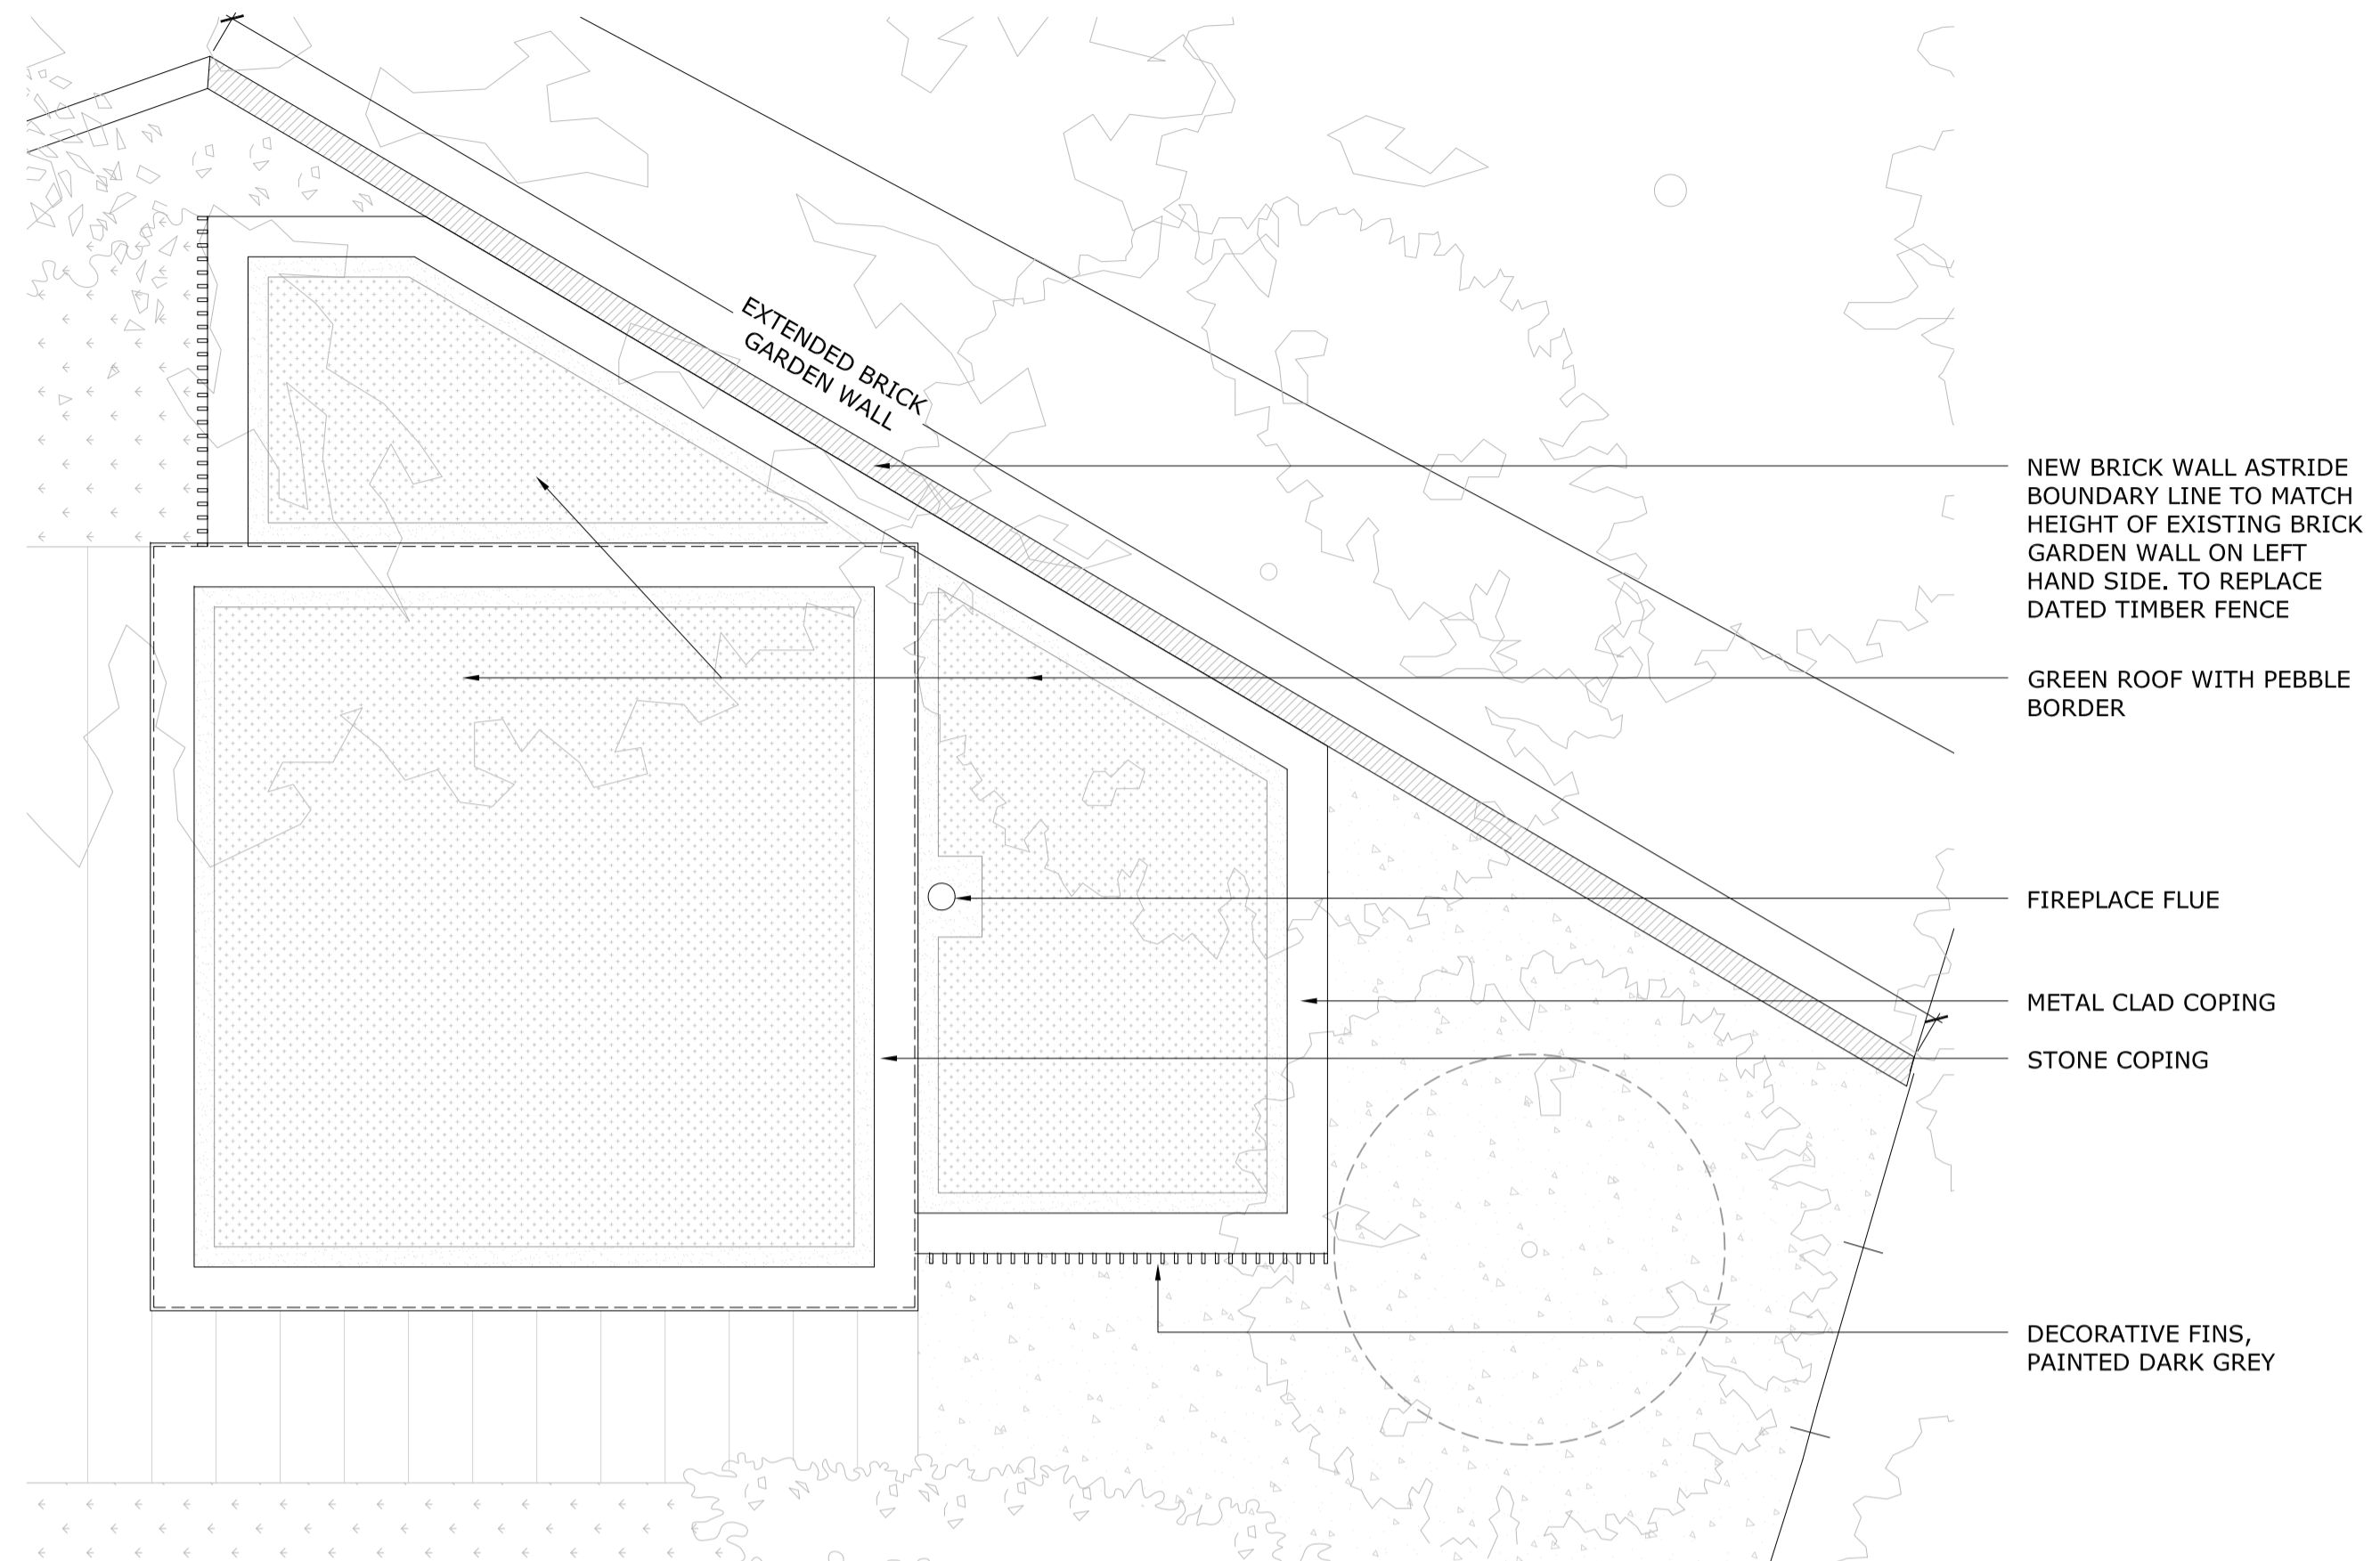

2 PROPOSED GARDEN HOUSE ROOF PLAN
1:50@A1, 1:100@A3

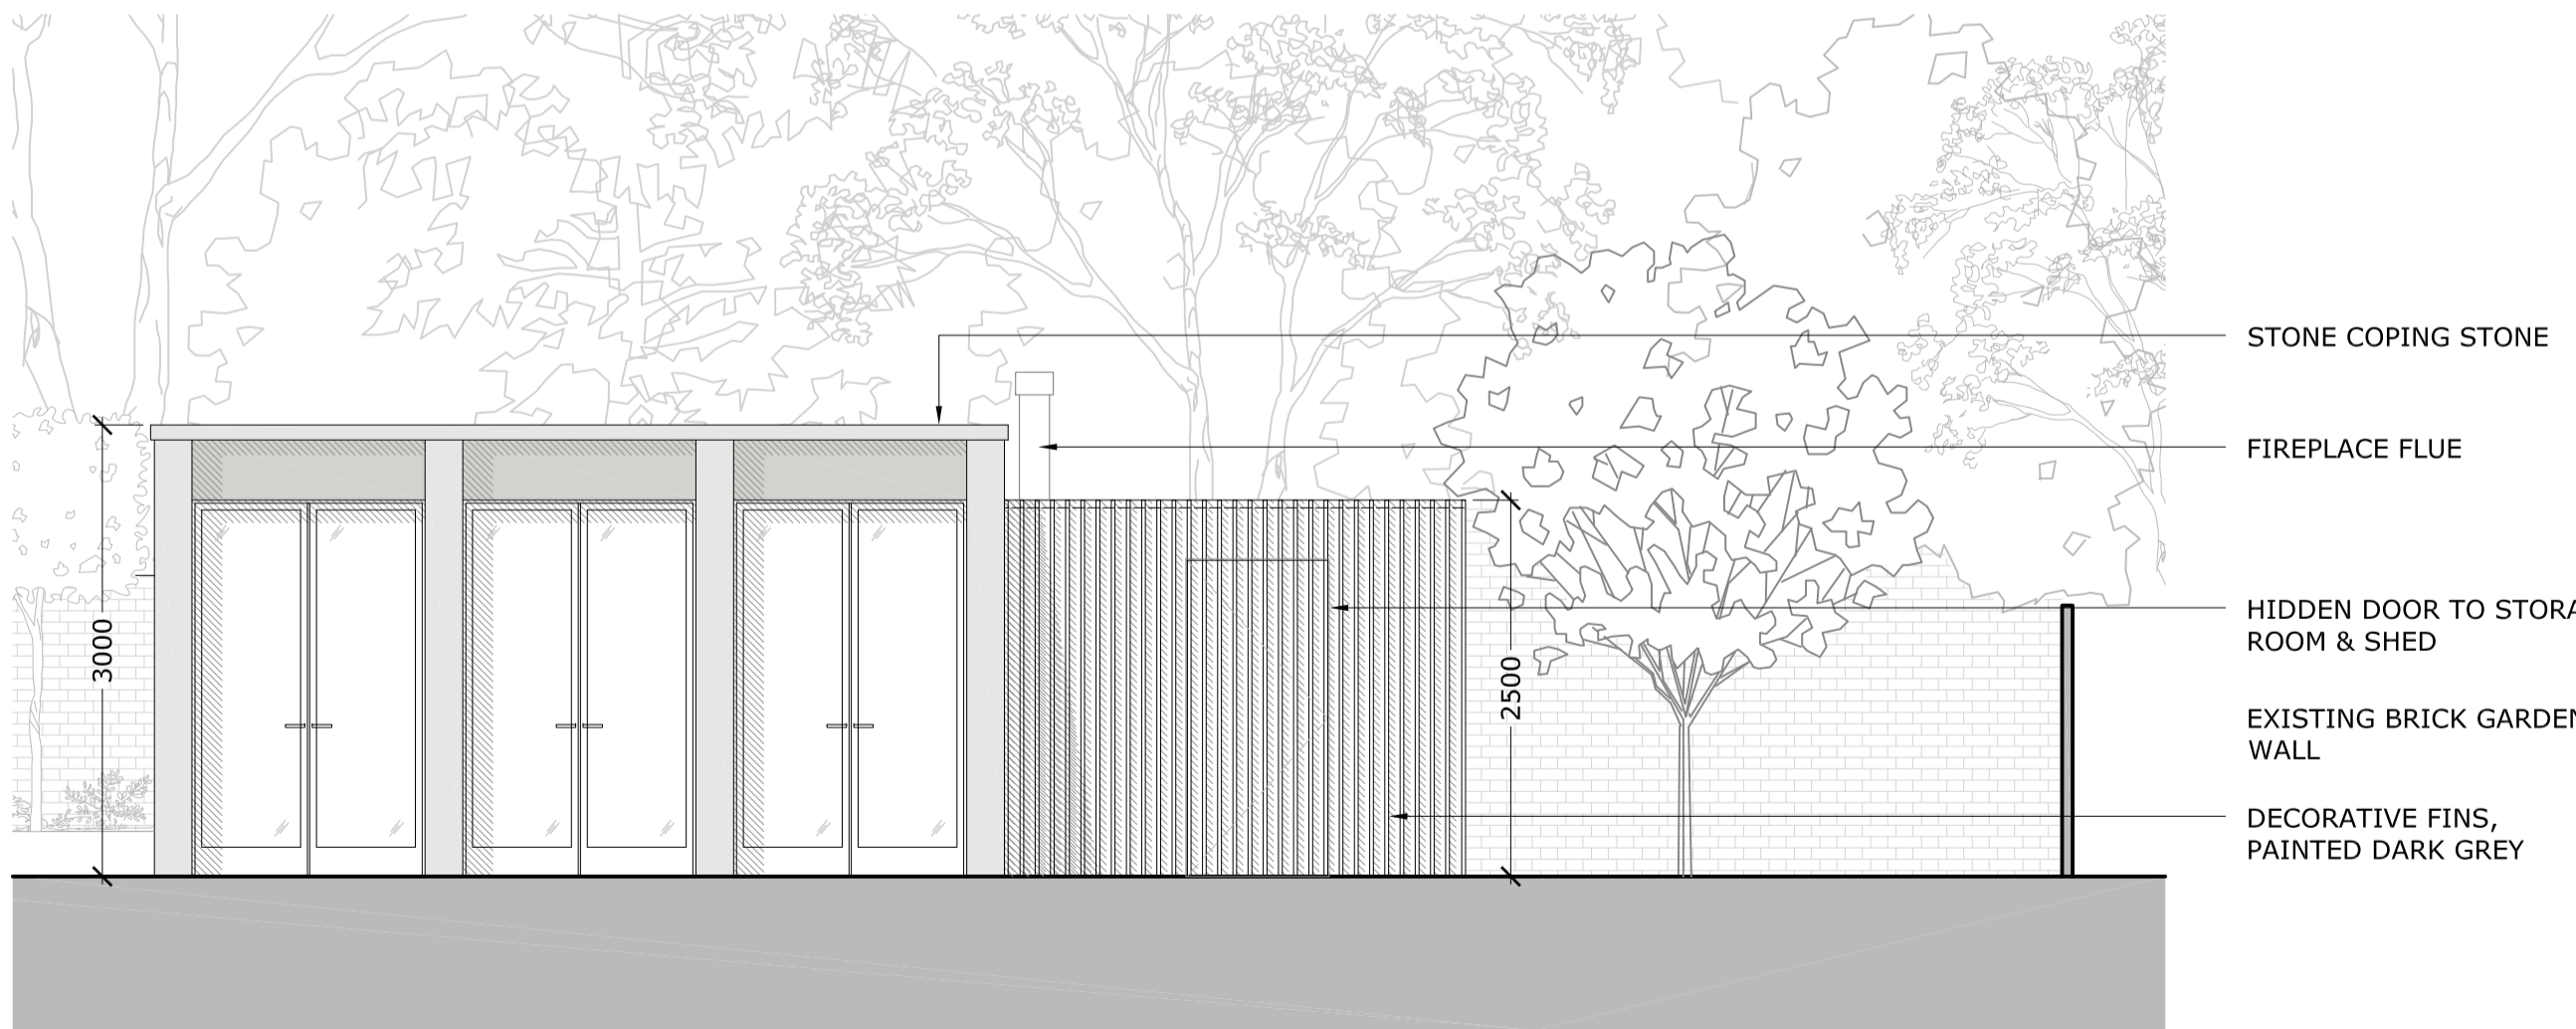

3 PROPOSED GARDEN HOUSE FRONT ELEVATION
1:50@A1, 1:100@A3

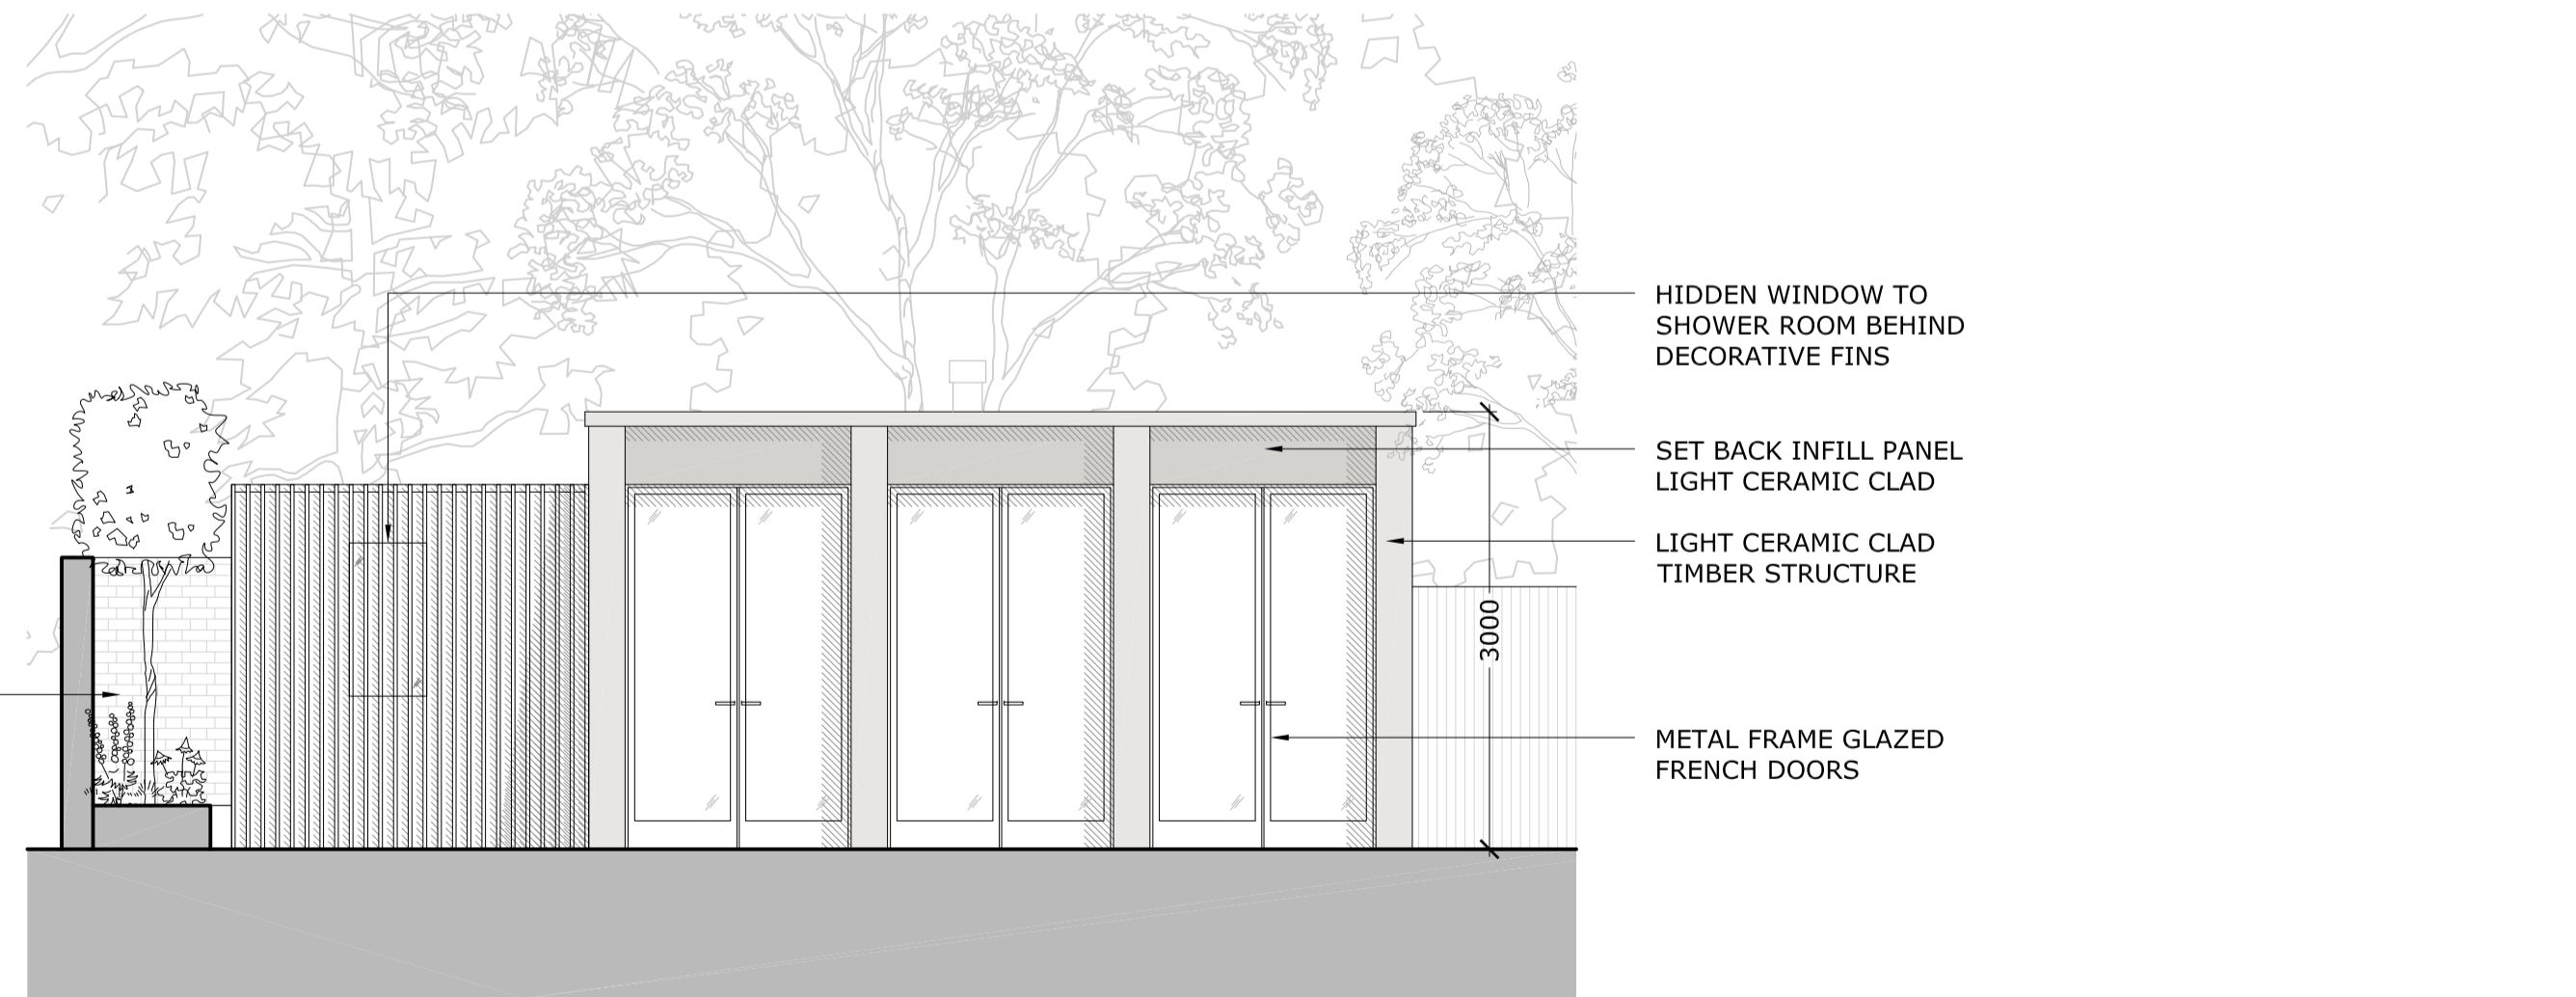

4 PROPOSED GARDEN HOUSE SIDE ELEVATION
1:50@A1, 1:100@A3

GENERAL NOTES:
DO NOT SCALE FROM THIS DRAWING
ALL DIMENSIONS TO BE CHECKED ON SITE
ANY OMISSIONS OR DISCREPANCIES TO BE REPORTED TO THE ARCHITECT IMMEDIATELY
IF IN DOUBT ASK

P2	07.07.23	PLANNING APPLICATION	IK
P1	14.03.23	PLANNING APPLICATION	IK
REV	DATE	NOTES	DR
DRAWING STATUS			

PLANNING

CLIENT
PRIVATE CLIENT

ARCHITECT
FINKERNAGEL ROSS
Third Floor
Unicorn House
221-222 Shoreditch High Street
London E1 6PJ
Tel: 020 7377 5114
info@finkernagelross.com
www.finkernagelross.com

PROJECT
**9 HARLEY STREET
LONDON
NW3 3BX**

DRAWING TITLE
**PROPOSED GARDEN HOUSE
PLANS & ELEVATIONS**

DRAWN	DR. DATE	CHECKED	CH. DATE
IK	18.01.23	IK	13.03.23

SCALE	SHEET SIZE
1:50@A1	A1

DRAWING NO	REVISION
9HAR-106	P2

