


BELSIZE LANE

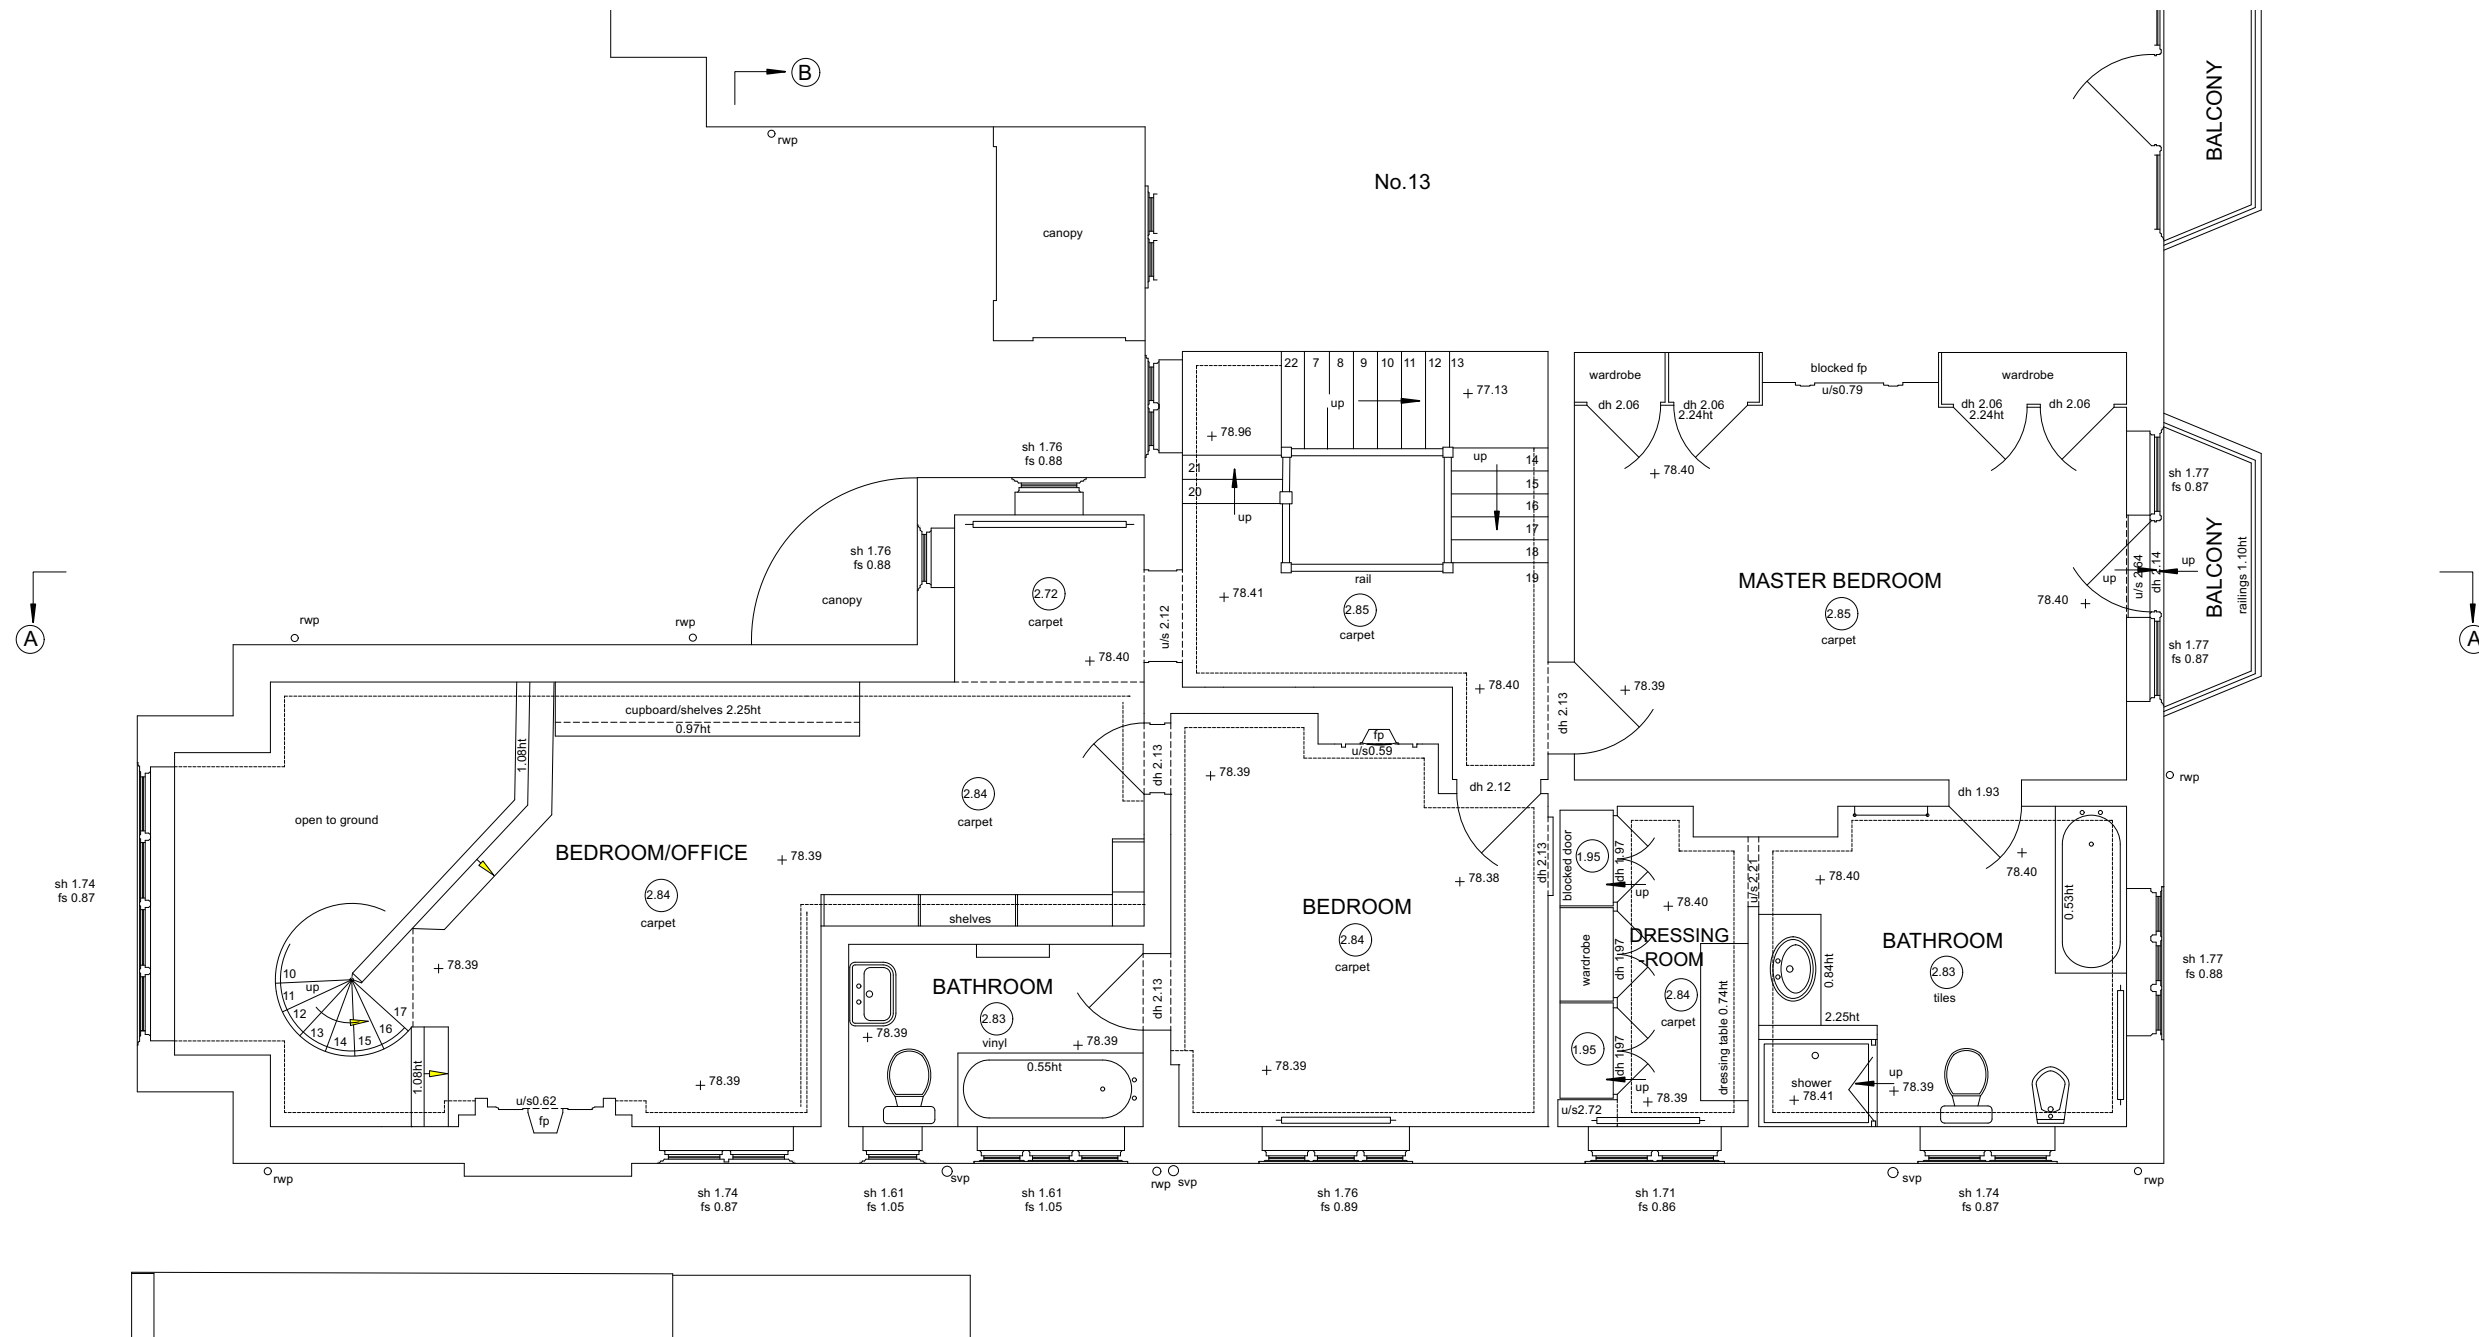


STUDIO GLYN
ARCHITECTURE & DESIGN

Unit 1, 3 Bridge Approach,
London, NW1 8BD

Tel. 020-3154-3909
Mob. 07979690074
e. info@studioglyn.co.uk

1. Do not scale off this drawing, use figured dimensions only. All dimensions and levels to be checked on site. Contractor and/or subcontractor/supplier is obliged to promptly report all errors, discrepancies and omissions to Studio Glyn
2. Issued only for purpose indicated
3. The drawing is to be read in conjunction with consultants drawings and specifications before proceeding with works. All consultants informed to be referred to, to ensure compliance with local and statutory building regulations and British/EU standards
4. This drawing is copyright and sole property of Studio Glyn and may not be copied, altered or reproduced in any way or passed to a third party without our written consent
5. The main contractor should be conversant with the statutory obligations under the CDM regulations
6. The dimensions shown on this drawing have been based on the measurements provided by an independent survey company
7. Samples to be provided by main contractor for Studio Glyn approval
8. Studio Glyn to approve all drawings and rods prior to construction

Scale Bar 1:100

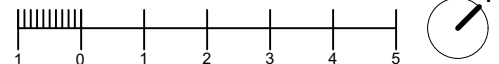

REV	DATE	REV	DATE	DATE	ADDRESS
P1	11.07.2023			28/03/2023	Anna & Saul Doctor 15 Belsize Lane NW3 5AD
				DRAWN BY JG	TITLE Existing Floor Plan Level 01
				CHECKED BY JG	
				APPROVED BY JG	
				STATUS PLANNING	DRAWING NUMBER 065-DWG-004-Extg
				CAD FILE NAME NA	REV P1
SCALE 1:100 @ A3					SHEET 1 OF 1