



REVISIONS				
REV	DESCRIPTION	DRAWN	CHKD	DATE

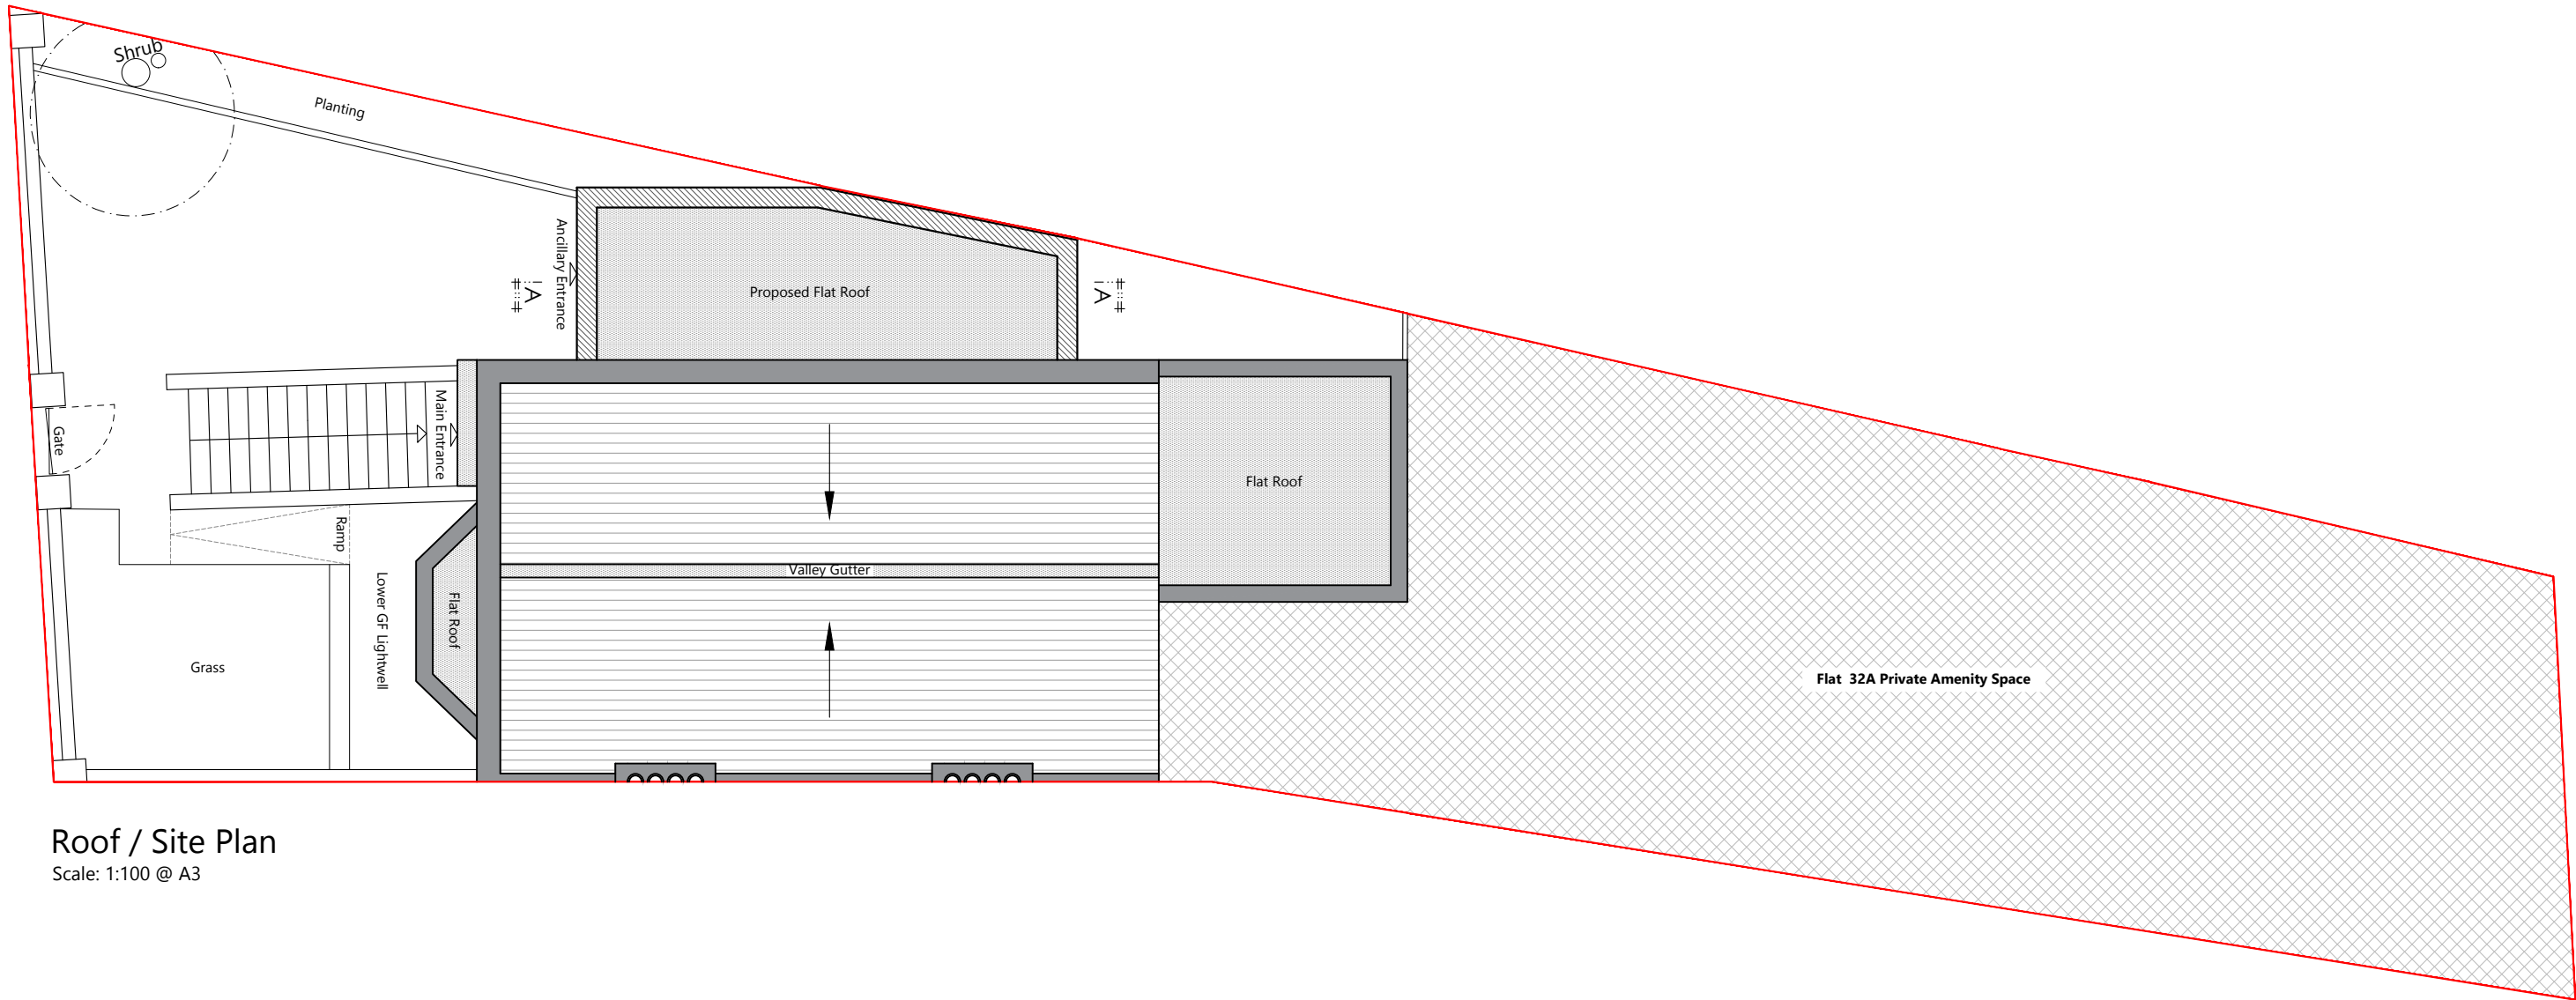

Roof / Site Plan
Scale: 1:100 @ A3

- NOTES
- Drawing to be read in conjunction with specification and all relevant drawings.
 - Do not scale from this drawing unless for planning or transfer purposes - figured dimensions should be used where shown.
 - If you are in doubt of the contents of the drawing, please report discrepancies to the architect.
 - The architect is not liable for any faults relied on by third party consultants

KEY:	
	Site Boundary
	Existing Walls
	Proposed Walls
	Area not surveyed
	Pitched Roof
	Flat Roof

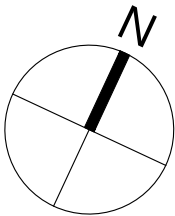

PROJECT				
32 Winchester Road London, NW3 3NT				
DRAWING TITLE				
Roof & Site Plan				
PROJECT REF. SHEET NO.				
CP-2021-69 P-10				
SCALE	SHEET SIZE	DATE	CLIENT	PURPOSE
1:100	A3	20 01 2023	Gloral Developments	PLANNING

0m123456789

City

Planning

City Planning Ltd.
Third Floor, 244 Vauxhall Bridge Road, London, SW1V 1AU
T: 0203 393 2540 www.city-planning.co.uk

REVISIONS

REV	DESCRIPTION	DRAWN	CHKD	DATE
-----	-------------	-------	------	------

N

0m

1

2

3

4

5

6

7

8

9

KEY:

Site Boundary

Existing Walls

Proposed Walls

Area not surveyed

NOTES

1.

Drawing to be read in conjunction with specification and all relevant drawings.

2.

Do not scale from this drawing unless for planning or transfer purposes - figured dimensions should be used where shown.

3.

If you are in doubt of the contents of the drawing, please report discrepancies to the architect.

4.

The architect is not liable for any faults relied on by third party consultants

PROJECT

32 Winchester Road

London, NW3 3NT

DRAWING TITLE

Proposed

Lower & Upper Ground Floor Plans

PROJECT REF. | SHEET NO.

CP-2021-69 | P-11

SCALE	SHEET SIZE	DATE	CLIENT	PURPOSE
1:100	A3	20 01 2023	Gloral Developments	PLANNING

City

Planning

City Planning Ltd.

Third Floor, 244 Vauxhall Bridge Road, London, SW1V 1AU

T: 0203 393 2540 www.city-planning.co.uk

Lower Ground Floor Plan
Scale: 1:100 @ A3

Upper Ground Floor Plan
Scale: 1:100 @ A3

THIS DRAWING IS THE COPYRIGHT OF CITY PLANNING LTD. AND MAY NOT BE COPIED, ALTERED OR REPRODUCED IN ANY FORM, OR PASSED TO A THIRD PARTY WITHOUT THE WRITTEN CONSENT OF CITY PLANNING LTD.

REVISIONS

REV	DESCRIPTION	DRAWN	CHKD	DATE
-----	-------------	-------	------	------

N

KEY:

Site Boundary

Existing Walls

Proposed Walls

Area not surveyed

0m

1

2

3

4

5

6

7

8

9

NOTES

1.

Drawing to be read in conjunction with specification and all relevant drawings.

2.

Do not scale from this drawing unless for planning or transfer purposes - figured dimensions should be used where shown.

3.

If you are in doubt of the contents of the drawing, please report discrepancies to the architect.

4.

The architect is not liable for any faults relied on by third party consultants

PROJECT

32 Winchester Road

London, NW3 3NT

DRAWING TITLE

Proposed

First & Second Floor Plans

PROJECT REF. | SHEET NO.

CP-2021-69 | P-12

SCALE	SHEET SIZE	DATE	CLIENT	PURPOSE
1:100	A3	20 01 2023	Gloral Developments	PLANNING


City

Planning


City Planning Ltd.

Third Floor, 244 Vauxhall Bridge Road, London, SW1V 1AU

T: 0203 393 2540 www.city-planning.co.uk

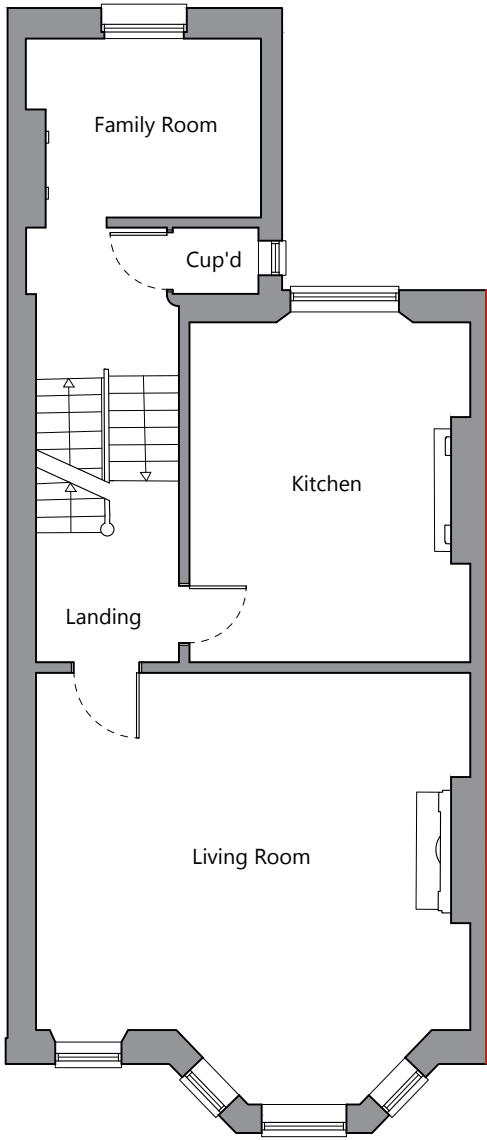

First Floor Plan
Scale: 1:100 @ A3

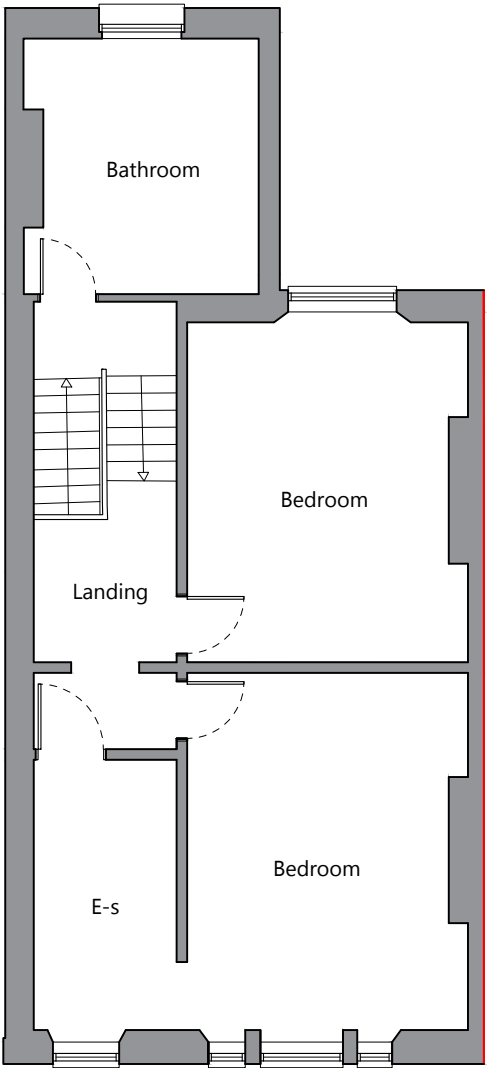

Second Floor Plan
Scale: 1:100 @ A3

REVISIONS				
REV	DESCRIPTION	DRAWN	CHKD	DATE



Front Elevation
Scale: 1:100 @ A3



Rear Elevation
Scale: 1:100 @ A3



- NOTES
1. Drawing to be read in conjunction with specification and all relevant drawings.
 2. Do not scale from this drawing unless for planning or transfer purposes - figured dimensions should be used where shown.
 3. If you are in doubt of the contents of the drawing, please report discrepancies to the architect.
 4. The architect is not liable for any faults relied on by third party consultants


PROJECT				
32 Winchester Road				
London, NW3 3NT				
DRAWING TITLE				
Proposed				
Front & Rear Elevations				
PROJECT REF. SHEET NO.				
CP-2021-69 P-20				
SCALE	SHEET SIZE	DATE	CLIENT	PURPOSE
1:100	A3	20 01 2023	Gloral Developments	PLANNING

City Planning

City Planning Ltd.

Third Floor, 244 Vauxhall Bridge Road, London, SW1V 1AU

T: 0203 393 2540 www.city-planning.co.uk

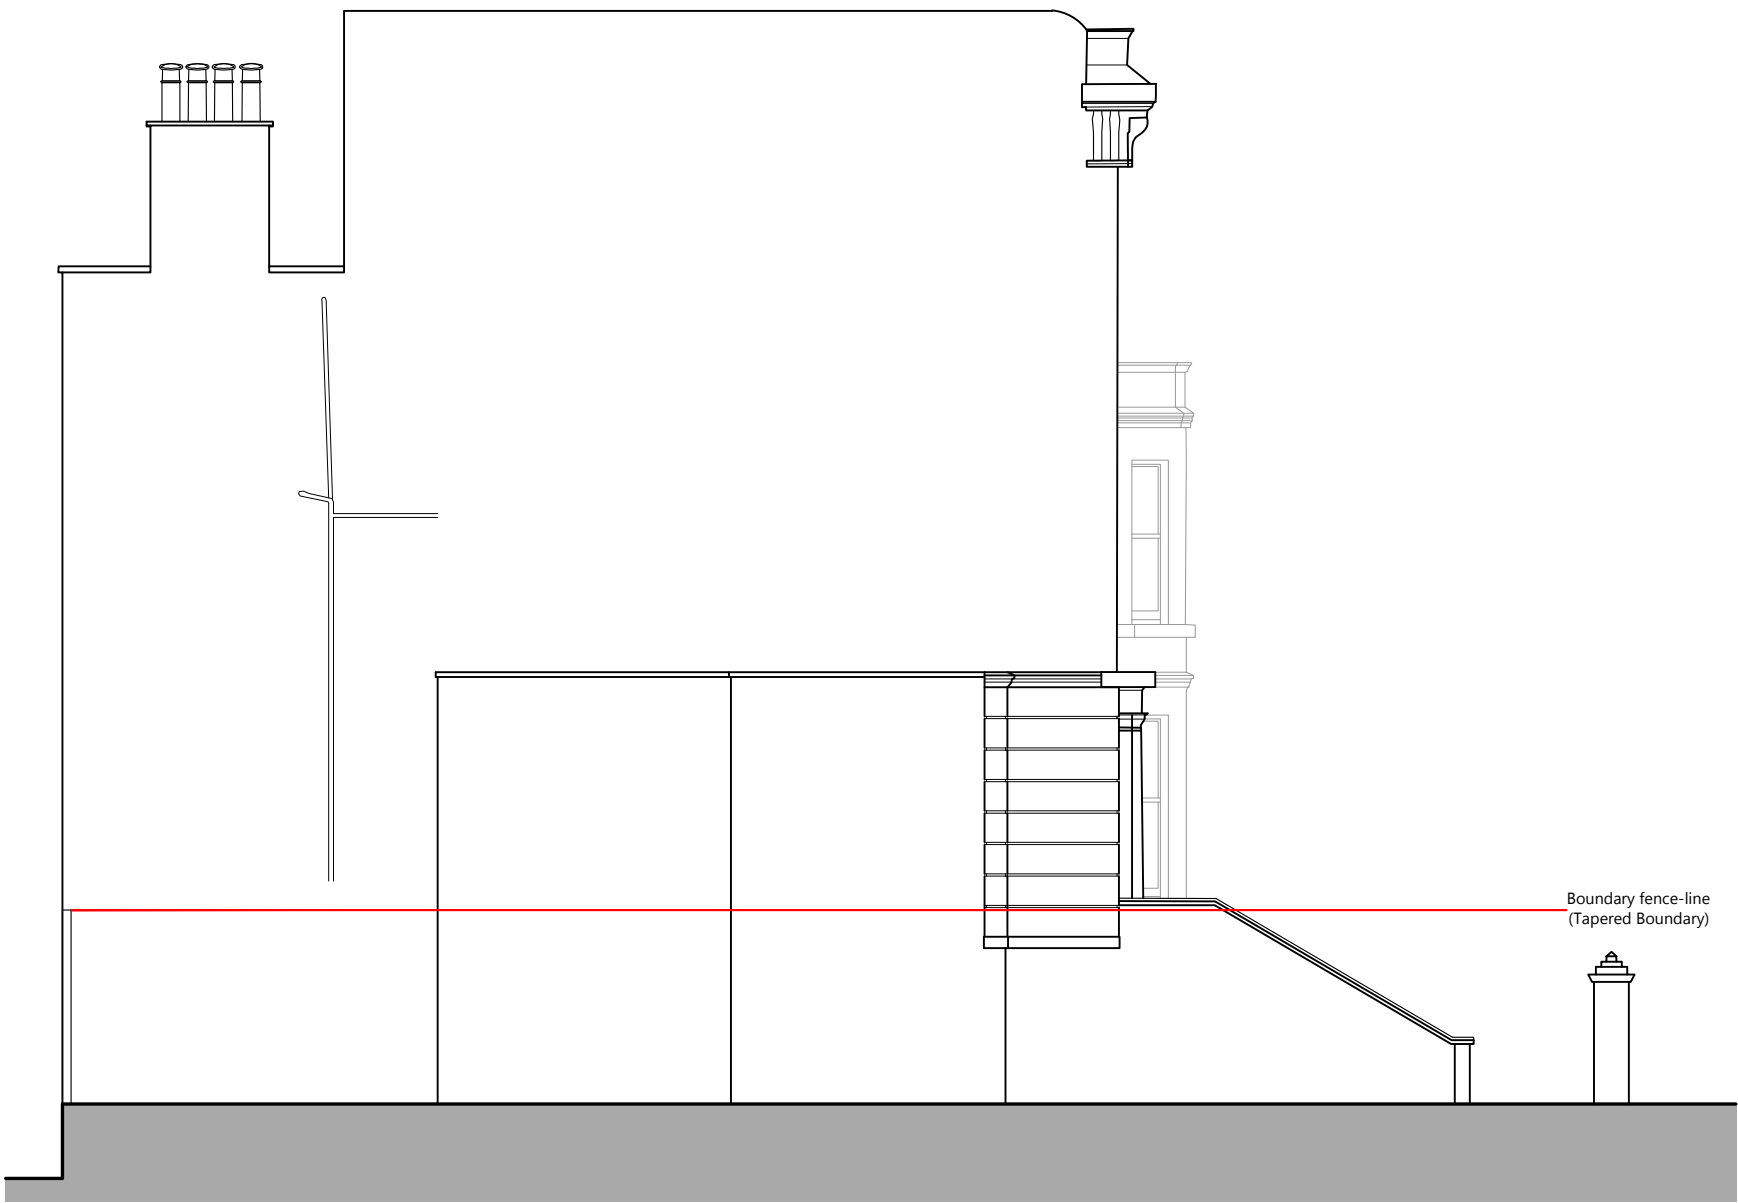

Side Elevation
Scale: 1:100 @ A3

REVISIONS

REV	DESCRIPTION	DRAWN	CHKD	DATE
-----	-------------	-------	------	------

0m123456789

NOTES

1. Drawing to be read in conjunction with specification and all relevant drawings.

2. Do not scale from this drawing unless for planning or transfer purposes - figured dimensions should be used where shown.

3. If you are in doubt of the contents of the drawing, please report discrepancies to the architect.

4. The architect is not liable for any faults relied on by third party consultants

PROJECT

32 Winchester Road

London, NW3 3NT

DRAWING TITLE

Proposed Side Elevation

PROJECT REF. | SHEET NO.

CP-2021-69 | P-21

SCALE	SHEET SIZE	DATE	CLIENT	PURPOSE
1:100	A3	20 01 2023	Gloral Developments	PLANNING


City

Planning

City Planning Ltd.

Third Floor, 244 Vauxhall Bridge Road, London, SW1V 1AU

T: 0203 393 2540 www.city-planning.co.uk

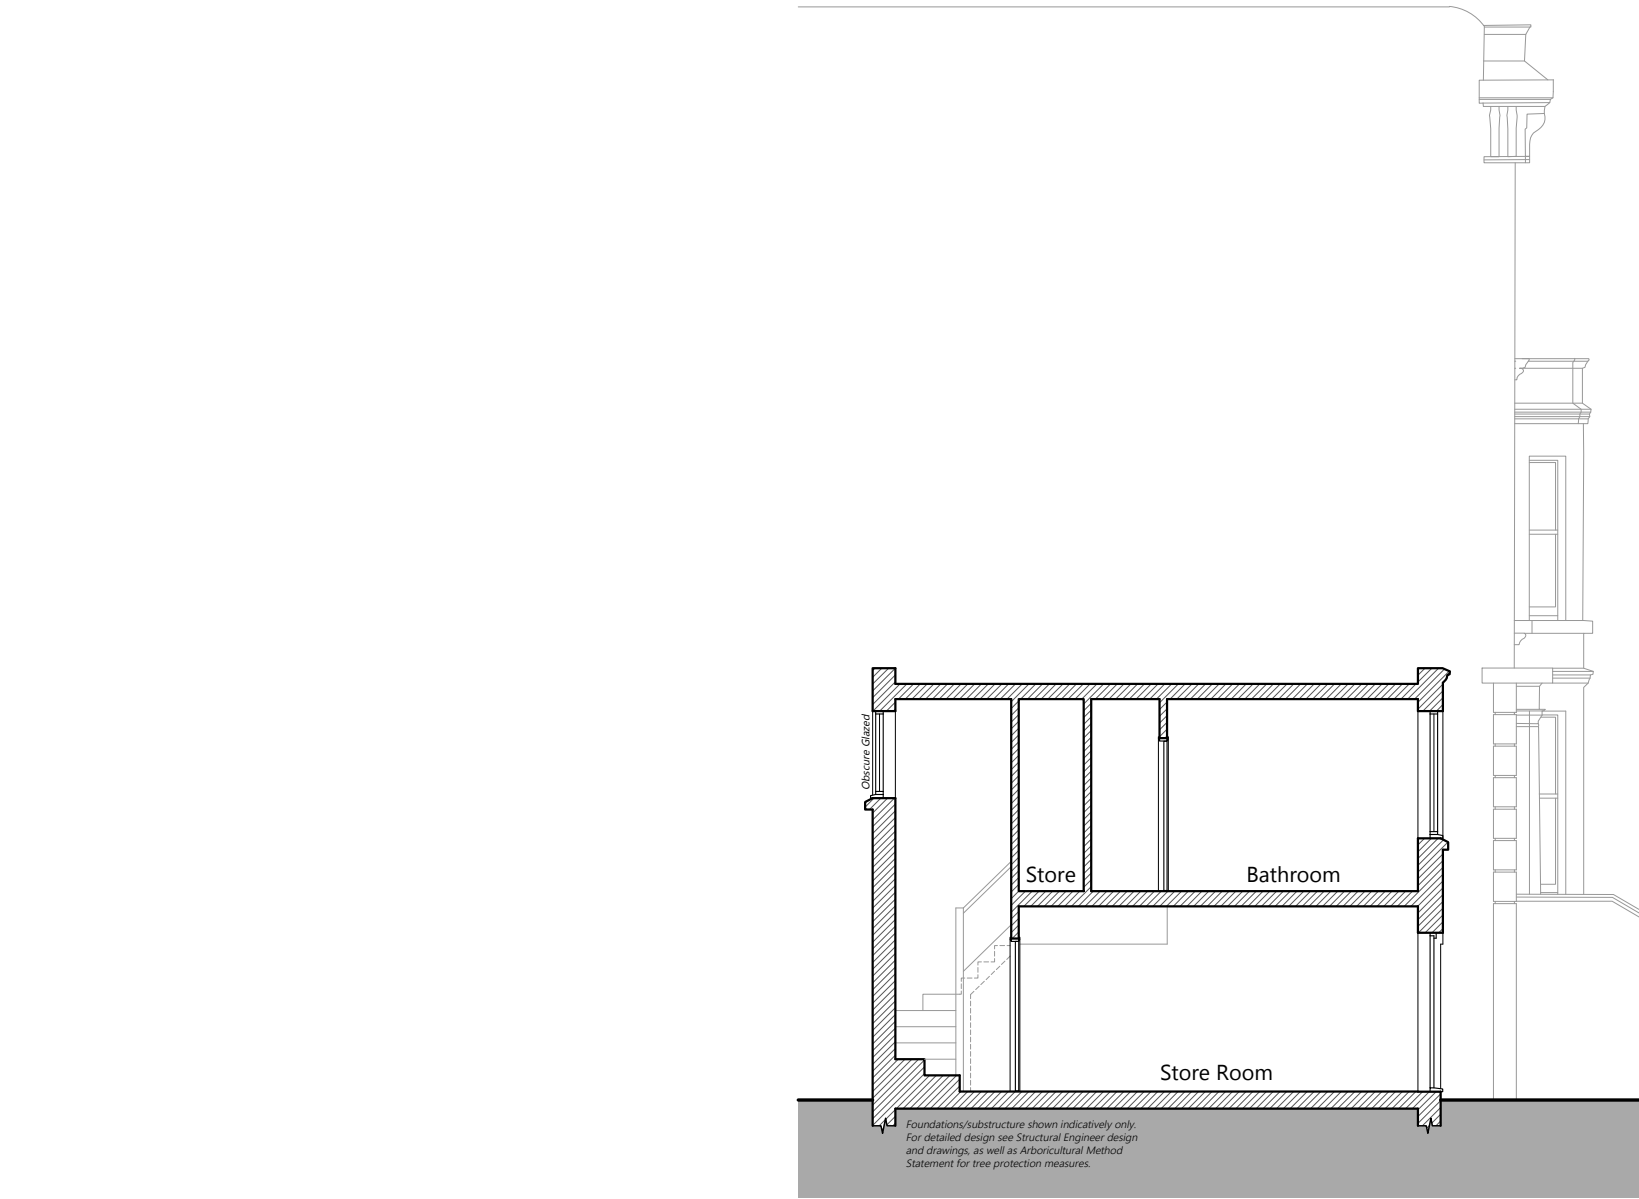

Section A-A
Scale: 1:100 @ A3

REVISIONS

REV	DESCRIPTION	DRAWN	CHKD	DATE
-----	-------------	-------	------	------

0m123456789

NOTES

1. Drawing to be read in conjunction with specification and all relevant drawings.

2. Do not scale from this drawing unless for planning or transfer purposes - figured dimensions should be used where shown.

3. If you are in doubt of the contents of the drawing, please report discrepancies to the architect.

4. The architect is not liable for any faults relied on by third party consultants

PROJECT

32 Winchester Road

London, NW3 3NT

DRAWING TITLE

Proposed Section

PROJECT REF. | SHEET NO.

CP-2021-69 | P-30

SCALE	SHEET SIZE	DATE	CLIENT	PURPOSE
1:100	A3	20 01 2023	Gloral Developments	PLANNING

City Planning

City Planning Ltd.

Third Floor, 244 Vauxhall Bridge Road, London, SW1V 1AU

T: 0203 393 2540 www.city-planning.co.uk