


REVISIONS				
REV	DESCRIPTION	DRAWN	CHKD	DATE



Location Plan

Scale = 1:1250 @A3

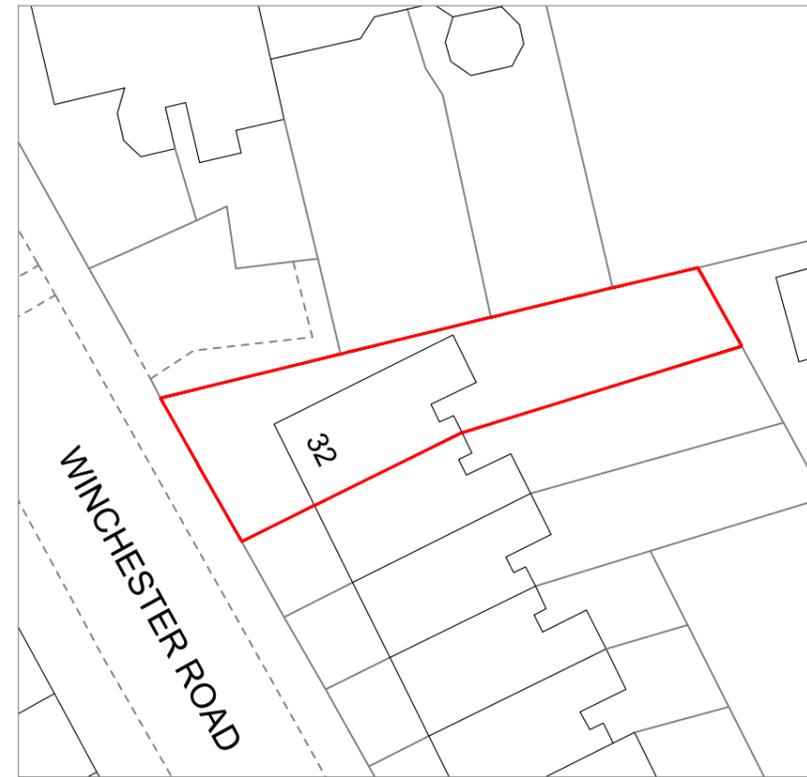


Block Plan

Scale = 1:500 @A3




- NOTES**
1. Drawing to be read in conjunction with specification and all relevant drawings.
 2. Do not scale from this drawing unless for planning or transfer purposes - figured dimensions should be used where shown.
 3. If you are in doubt of the contents of the drawing, please report discrepancies to the architect.
 4. The architect is not liable for any faults relied on by third party consultants

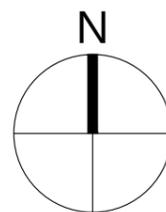

PROJECT				
32 Winchester Road				
London, NW3 3NT				
DRAWING TITLE				
Location & Block Plans				
PROJECT REF. SHEET NO.				
CP-2021-69 E-01				
SCALE	SHEET SIZE	DATE	CLIENT	PURPOSE
1:100	A3	20 01 2023	Gloral Developments	PLANNING

City Planning Ltd.
 Third Floor, 244 Vauxhall Bridge Road, London, SW1V 1AU
 T: 0203 393 2540 www.city-planning.co.uk


REVISIONS				
REV	DESCRIPTION	DRAWN	CHKD	DATE

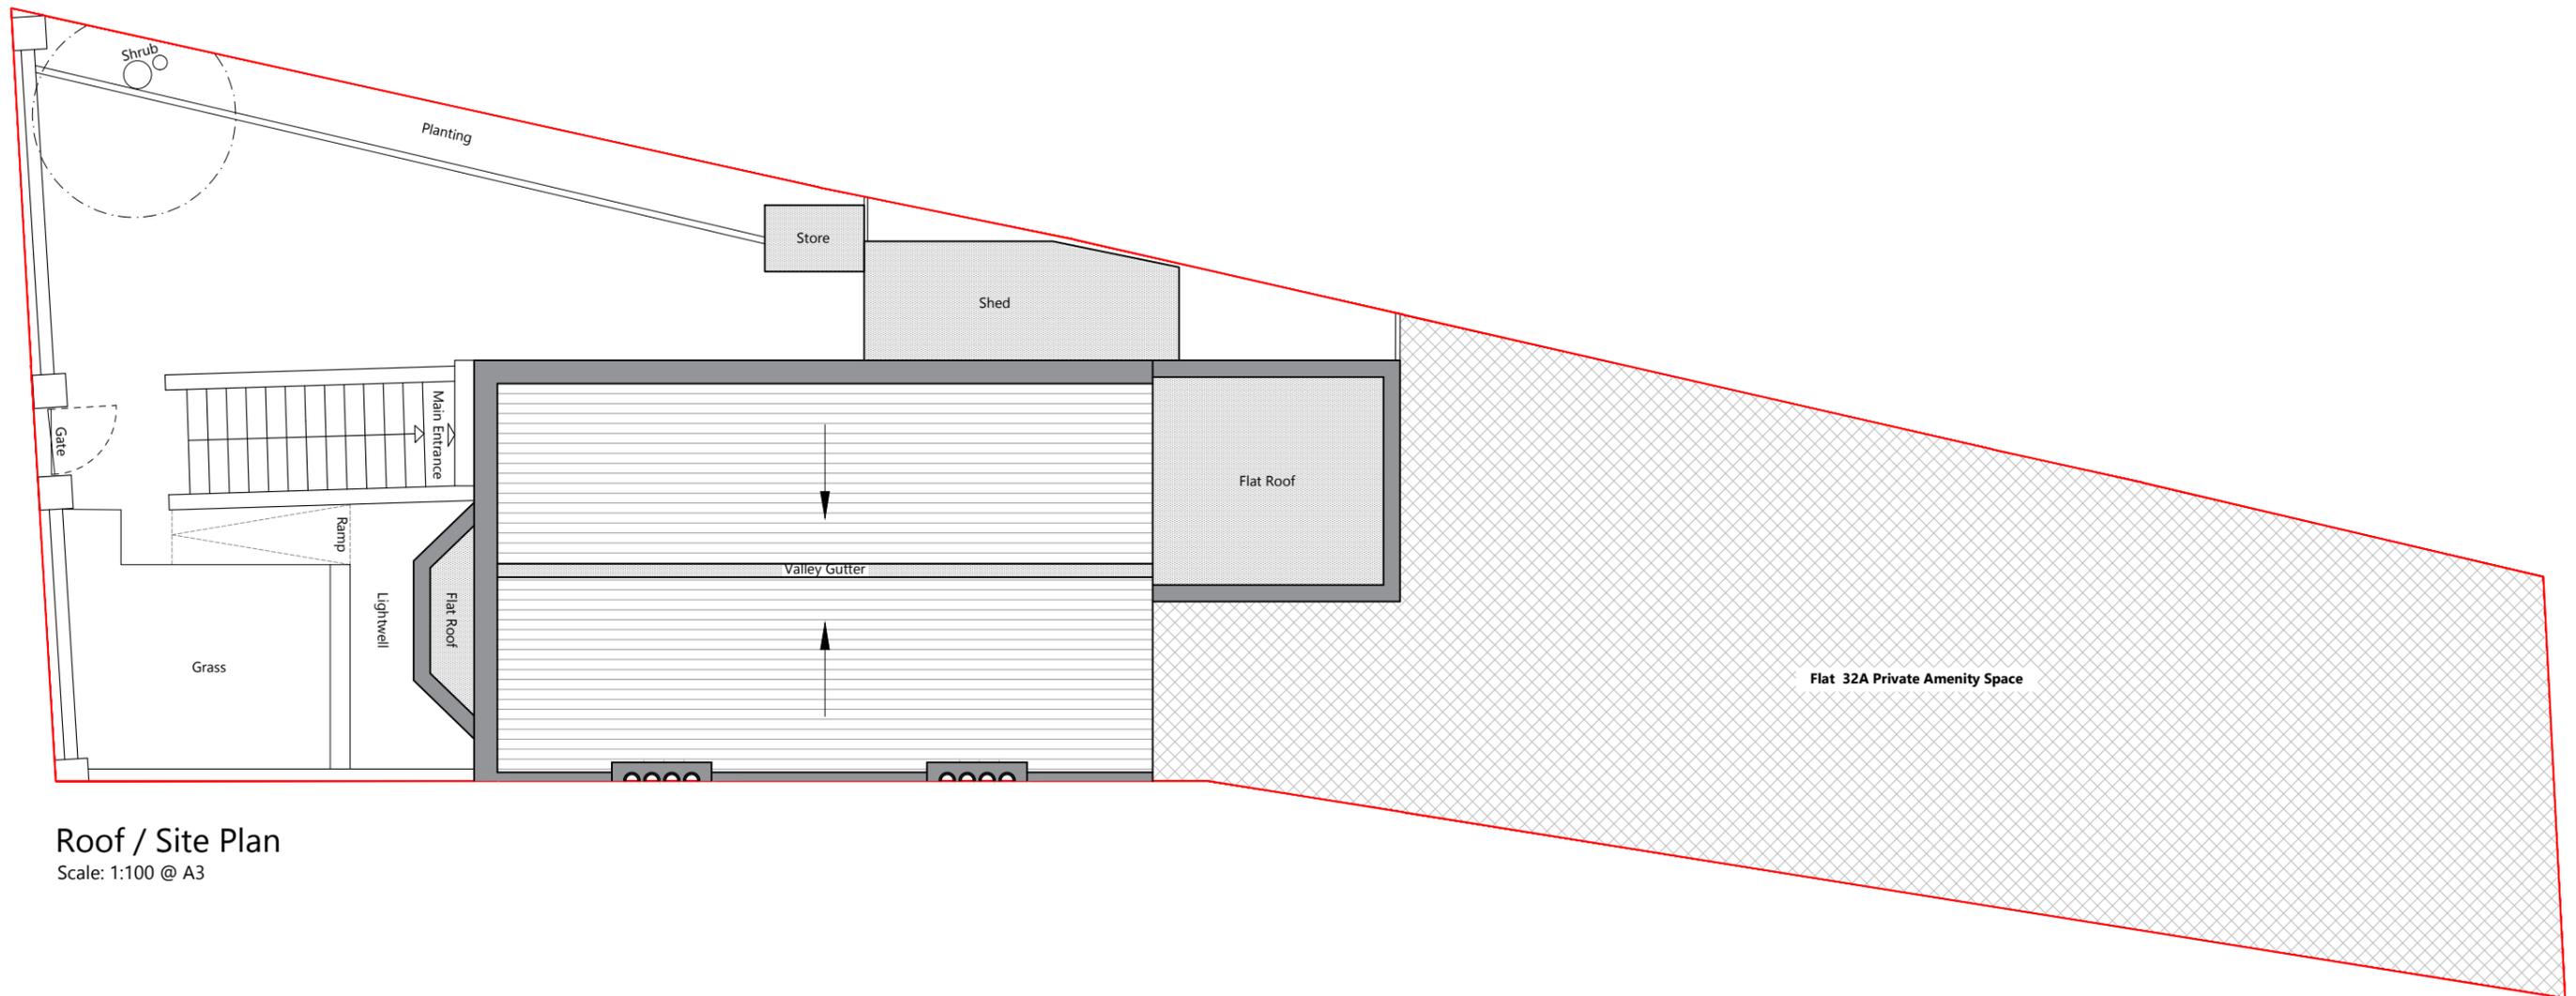


Roof / Site Plan
Scale: 1:100 @ A3

- NOTES**
- Drawing to be read in conjunction with specification and all relevant drawings.
 - Do not scale from this drawing unless for planning or transfer purposes - figured dimensions should be used where shown.
 - If you are in doubt of the contents of the drawing, please report discrepancies to the architect.
 - The architect is not liable for any faults relied on by third party consultants

KEY:

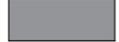	Site Boundary
	Existing Walls
	Area not relevant to application
	Pitched Roof
	Flat Roof

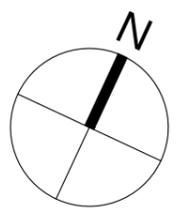


PROJECT				
32 Winchester Road London, NW3 3NT				
DRAWING TITLE				
Roof & Site Plan				
PROJECT REF. SHEET NO.				
CP-2021-69 E-10				
SCALE	SHEET SIZE	DATE	CLIENT	PURPOSE
1:100	A3	20 01 2023	Gloral Developments	PLANNING

0m 1 2 3 4 5 6 7 8 9




City Planning
City Planning Ltd.
Third Floor, 244 Vauxhall Bridge Road, London, SW1V 1AU
T: 0203 393 2540 www.city-planning.co.uk

REVISIONS				
REV	DESCRIPTION	DRAWN	CHKD	DATE

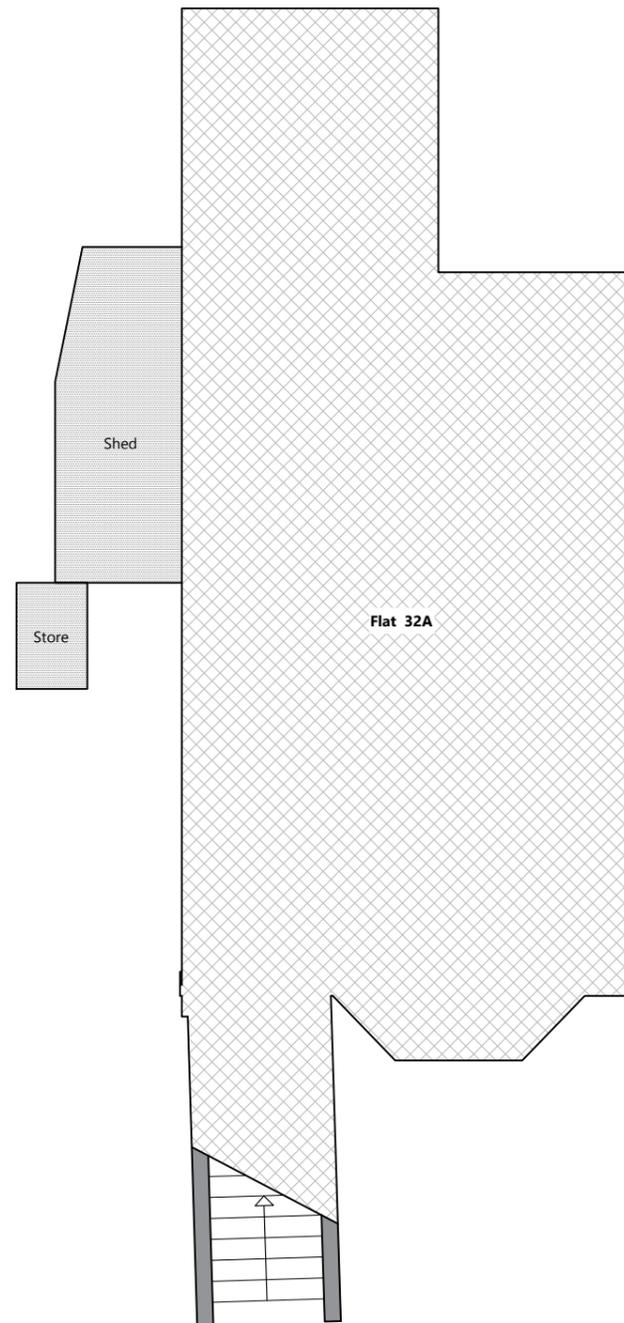

Lower Ground Floor Plan
Scale: 1:100 @ A3

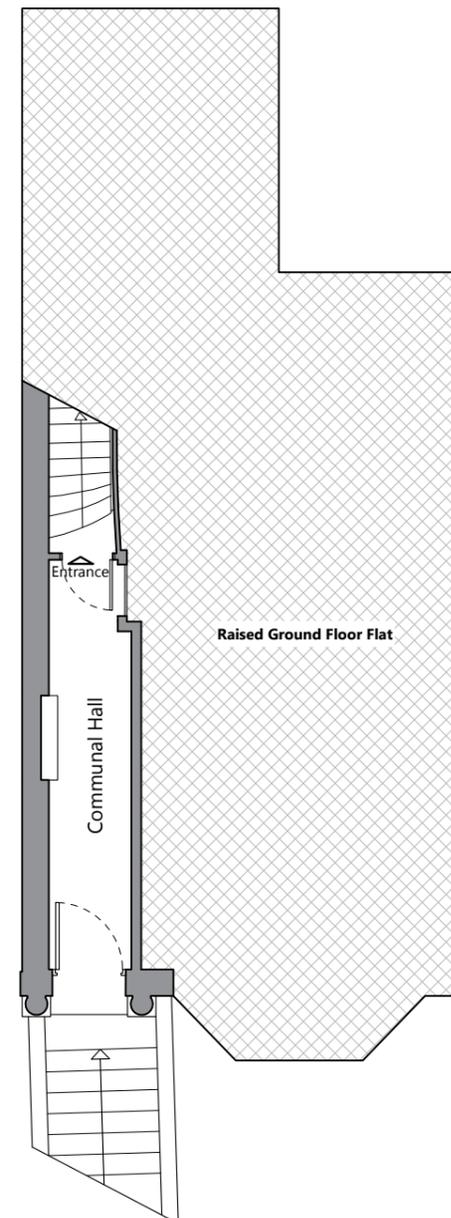

Upper Ground Floor Plan
Scale: 1:100 @ A3

KEY:

- Site Boundary
- Existing Walls
- Area not relevant to application



- NOTES**
- Drawing to be read in conjunction with specification and all relevant drawings.
 - Do not scale from this drawing unless for planning or transfer purposes - figured dimensions should be used where shown.
 - If you are in doubt of the contents of the drawing, please report discrepancies to the architect.
 - The architect is not liable for any faults relied on by third party consultants

PROJECT
32 Winchester Road
London, NW3 3NT


DRAWING TITLE
Existing
Lower & Upper Ground Floor Plans

PROJECT REF. | SHEET NO.
CP-2021-69 | E-11


SCALE	SHEET SIZE	DATE	CLIENT	PURPOSE
1:100	A3	20 01 2023	Gloral Developments	PLANNING

City Planning
City Planning Ltd.
Third Floor, 244 Vauxhall Bridge Road, London, SW1V 1AU
T: 0203 393 2540 www.city-planning.co.uk

REVISIONS				
REV	DESCRIPTION	DRAWN	CHKD	DATE

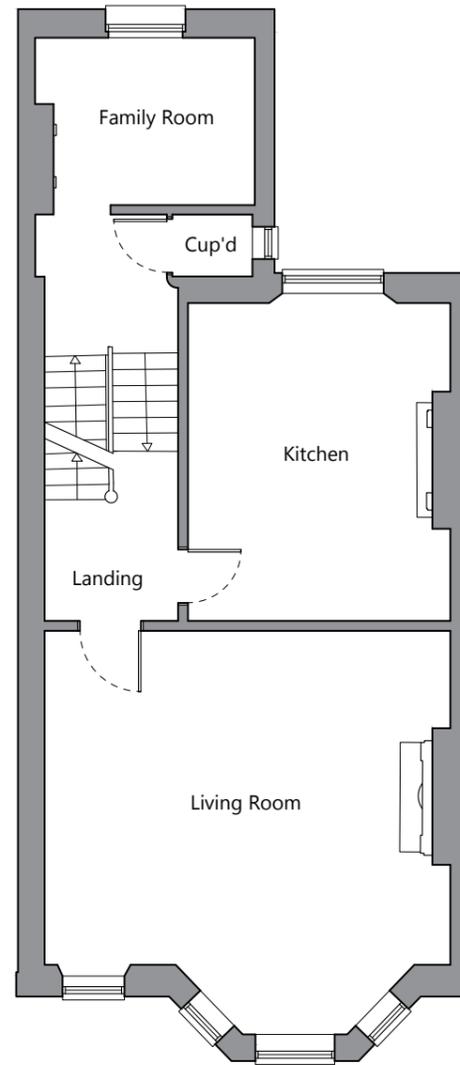

First Floor Plan
Scale: 1:100 @ A3

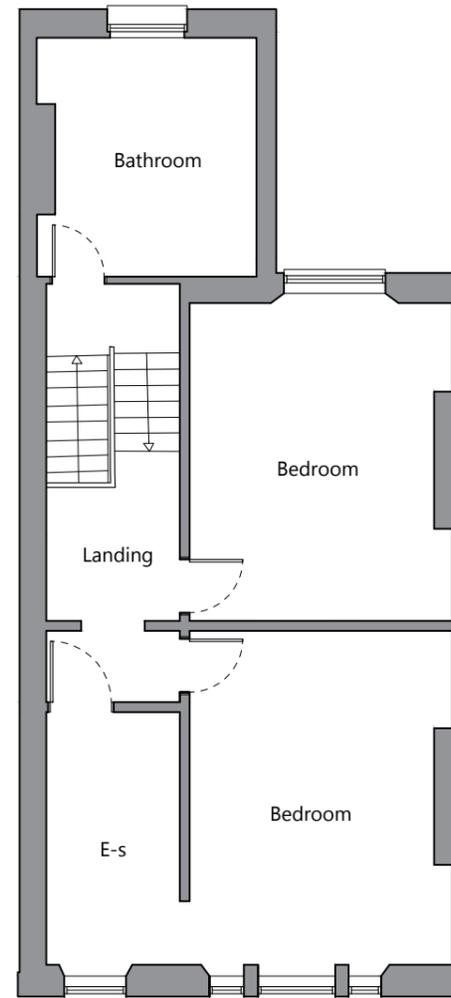

Second Floor Plan
Scale: 1:100 @ A3

KEY:

- Site Boundary
- Existing Walls
- Area not relevant to application



- NOTES**
- Drawing to be read in conjunction with specification and all relevant drawings.
 - Do not scale from this drawing unless for planning or transfer purposes - figured dimensions should be used where shown.
 - If you are in doubt of the contents of the drawing, please report discrepancies to the architect.
 - The architect is not liable for any faults relied on by third party consultants

PROJECT
32 Winchester Road
London, NW3 3NT

DRAWING TITLE
Existing
1st & 2nd Floor Plans

PROJECT REF. | SHEET NO.
CP-2021-69 | E-12

SCALE	SHEET SIZE	DATE	CLIENT	PURPOSE
1:100	A3	20 01 2023	Gloral Developments	PLANNING



Third Floor, 244 Vauxhall Bridge Road, London, SW1V 1AU
T: 0203 393 2540 www.city-planning.co.uk

REVISIONS

REV	DESCRIPTION	DRAWN	CHKD	DATE
-----	-------------	-------	------	------



Front Elevation
Scale: 1:100 @ A3



Rear Elevation
Scale: 1:100 @ A3



NOTES

1. Drawing to be read in conjunction with specification and all relevant drawings.
2. Do not scale from this drawing unless for planning or transfer purposes - figured dimensions should be used where shown.
3. If you are in doubt of the contents of the drawing, please report discrepancies to the architect.
4. The architect is not liable for any faults relied on by third party consultants

PROJECT

32 Winchester Road
London, NW3 3NT

DRAWING TITLE

Existing
Front & Rear Elevations

PROJECT REF. | SHEET NO.

CP-2021-69 | E-20

SCALE	SHEET SIZE	DATE	CLIENT	PURPOSE
1:100	A3	20 01 2023	Gloral Developments	PLANNING




City Planning Ltd.

Third Floor, 244 Vauxhall Bridge Road, London, SW1V 1AU

T: 0203 393 2540 www.city-planning.co.uk

REVISIONS				
REV	DESCRIPTION	DRAWN	CHKD	DATE

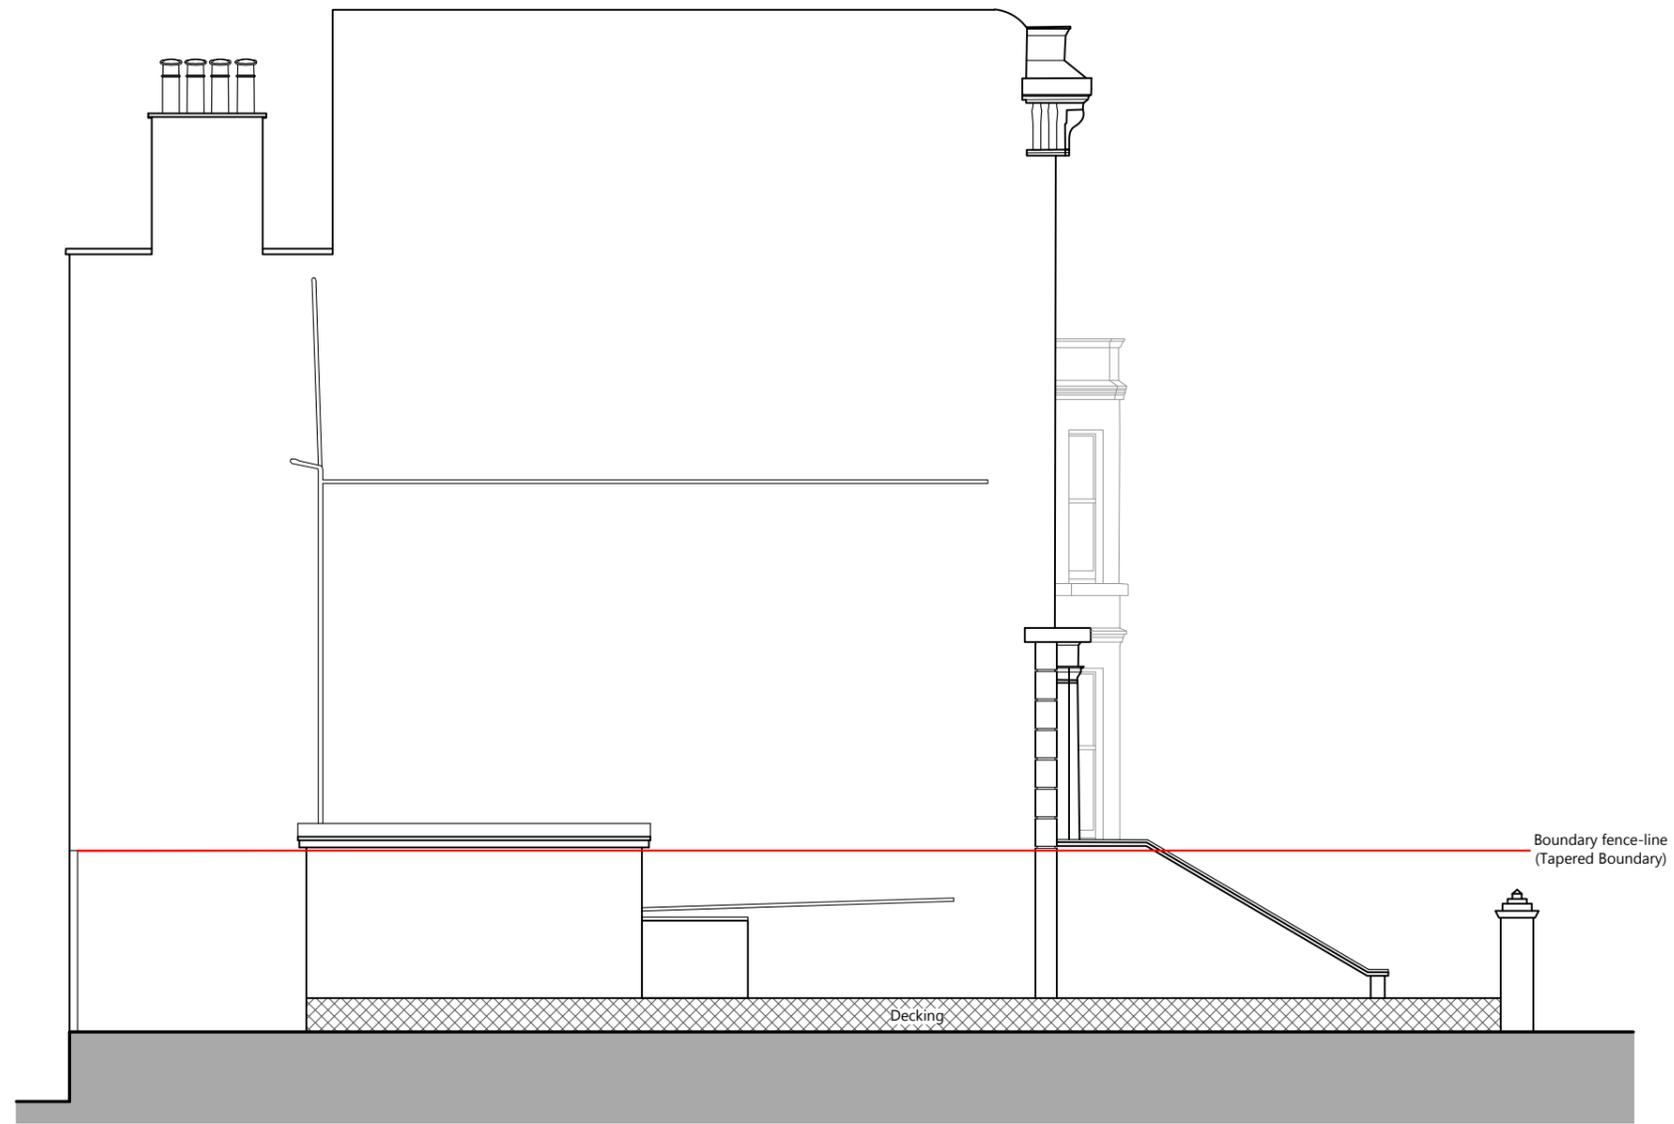

Side Elevation
Scale: 1:100 @ A3



- NOTES**
1. Drawing to be read in conjunction with specification and all relevant drawings.
 2. Do not scale from this drawing unless for planning or transfer purposes - figured dimensions should be used where shown.
 3. If you are in doubt of the contents of the drawing, please report discrepancies to the architect.
 4. The architect is not liable for any faults relied on by third party consultants

PROJECT
32 Winchester Road
London, NW3 3NT

DRAWING TITLE
Existing Side Elevation

PROJECT REF. | SHEET NO.
CP-2021-69 | E-21

SCALE	SHEET SIZE	DATE	CLIENT	PURPOSE
1:100	A3	20 01 2023	Gloral Developments	PLANNING

City Planning
City Planning Ltd.
Third Floor, 244 Vauxhall Bridge Road, London, SW1V 1AU
T: 0203 393 2540 www.city-planning.co.uk