

DRAWING NOTES

All dimensions to be checked on site prior to commencement of any works, and/or preparation of any shop drawings.

Sizes of and dimensions to any structural elements are indicative only. See structural engineers drawings for actual sizes/dimensions.

This drawing to be read in conjunction with all other Architect's drawings, specifications and other Consultants' Information.


All proprietary systems shown on this drawing are to be installed strictly in accordance with the Manufacturers/Suppliers recommended details.

Any discrepancies between information shown on this drawing and any other contract information or manufacturers/suppliers recommendations is to be brought to the attention of the Architect.

Please note before building works commence it is the responsibility of builder or owners to serve Party wall notices to all neighbours.

DO NOT SCALE FROM THIS DRAWING.

EXISTING ROOF PLAN

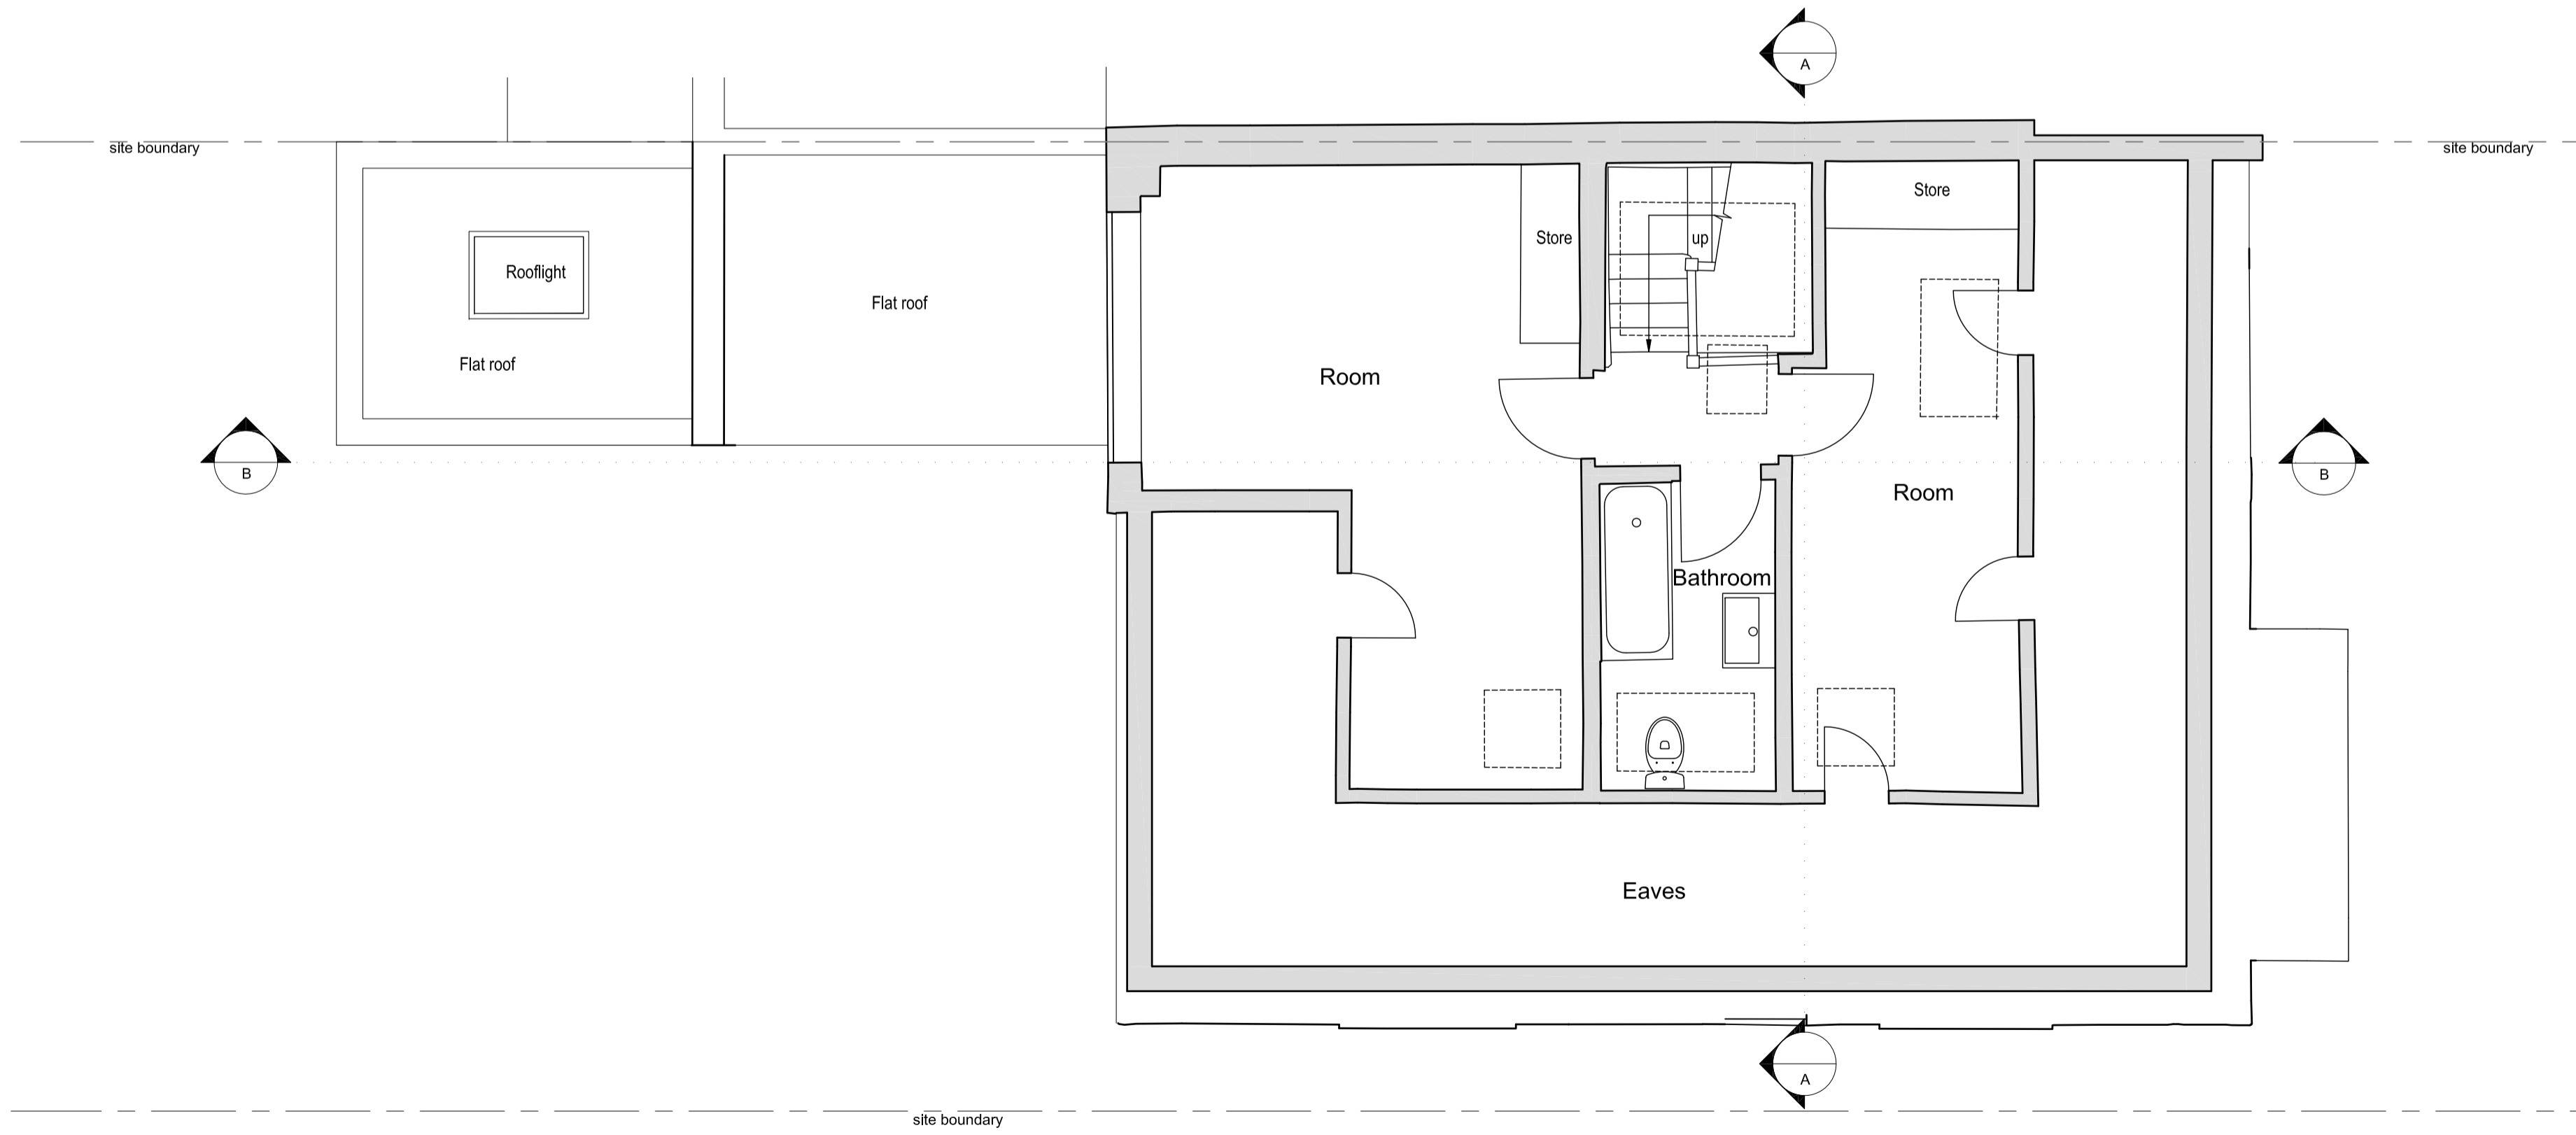

EXISTING 2ND FLOOR PLAN
DRAWINGS 1:50 @A1 / 1:100 @ A3

ref	revision	date	drawn

SKUARCHITECTS
 27 Pymmes Green Road, London N11 1DE T +44 (0)7754206424 samb@skuarchitects.co.uk



client: **MARIA_SERNA**
 project title: **8 St Albans Road, London NW5 1RD**
 drawing title: **EXISTING PLANS**

drawn by: date: **10.07.23** scale: **1:50@A1/1:100@A3**

checked by: date: -

issue status: design: B of Q: construction: record:

drawing number: **SKU/2023/21/P11** revision: -

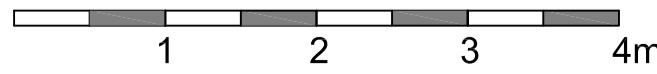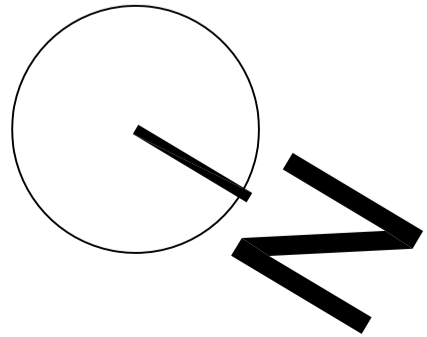

Information on this drawing is the sole copyright of SKU Architects Ltd and is not to be reproduced without their permission. No dimensions to be scaled from this drawing.