



1 Roof Plan - Existing.
1 : 100

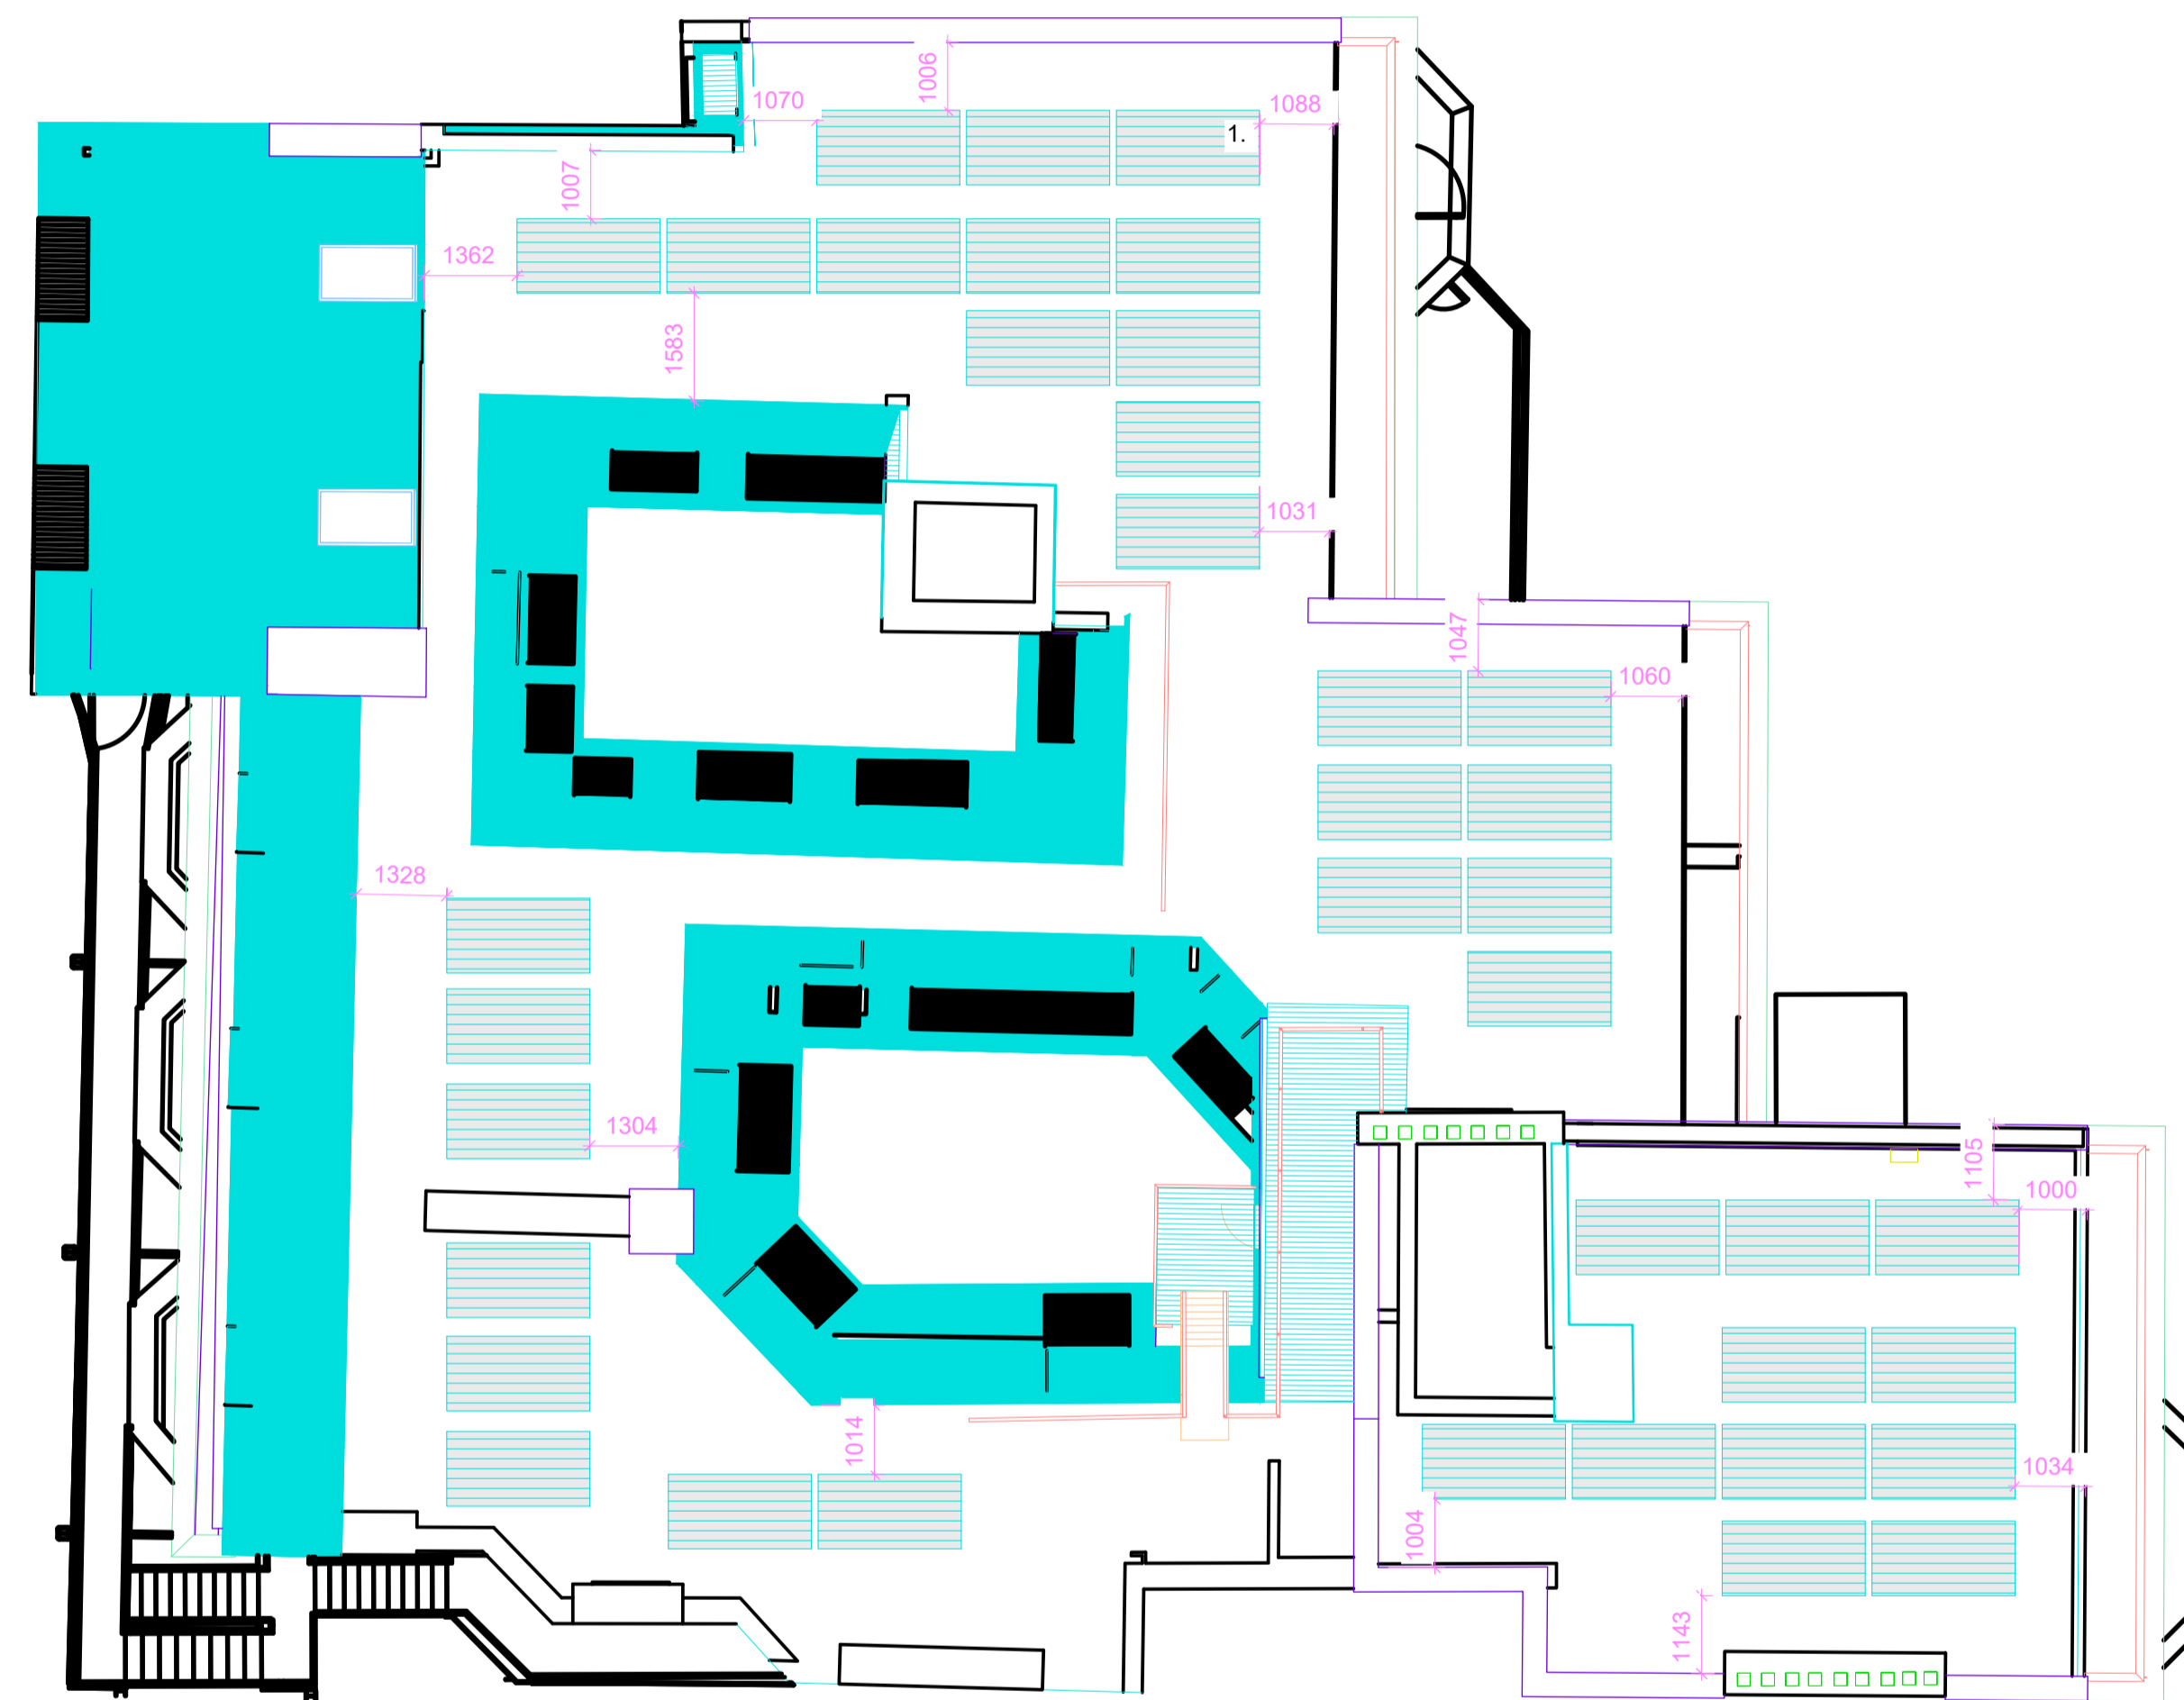

2 Roof Plan - Proposed.
1 : 100

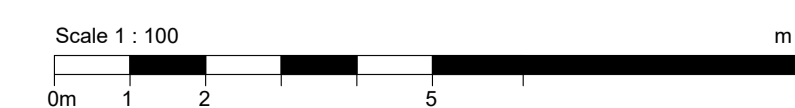

General Notes

1. Dimensions are in millimetres unless stated otherwise.
2. Levels are in metres AOD unless stated otherwise.
3. Dimensions govern. Do not scale off drawing.
4. All dimensions to be verified on site before proceeding.
5. All discrepancies to be notified in writing to BAL Architecture Ltd.

©BAL Architecture Ltd 2023

Note:

- Drawing based on latest available site survey information produced and compiled by others.
- Any furniture shown is indicative and for illustrative purposes only

Proposed Roof Material Key:


1. PV Panels mounted at approx. 15 degrees slope due south (as advised by others)

REV	Date	Reason For Issue	Chk
02	13/07/23	Revised PV Panel Layout	
01	16/05/23	Revised PV Panel Layout	
00	18/04/23	PV Panel Layout	

Planning
DRAWING STATUS

www.balarchitecture.com

Client
Bluesky Student Francis Gardner Limited

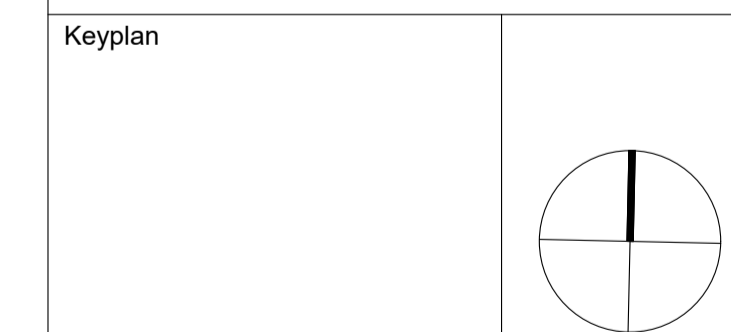

Project
Francis Gardner Apartments, 89-91 West End Lane, London NW6 4SY

Existing and Proposed Roof Plans

Scale at A1
1 : 100

Date
18/04/23

Project No.
026

Rev No.
02

Drawing No.
P1005