



- Full wall finishes schedule as 9608-103
- Pendant lighting setout as drawing 9608-102
- Horizontal beading and skirting heights typically consistent throughout shop unless specifically specified within notes

PRINTED SIZE @ A1

CLIENT



DRAWING TITLE


PROPOSED INTERNAL ELEVATIONS

DRAWING STATUS


APPROVAL

RMLArchitecture
FREEDOM WORKS CREATIVE HUB,
UNIT 7 HOVE BUSINESS CENTRE,
HOVE, BN3 6HA


REV	DESCRIPTION	DATE	BY
A	Updated to suit General Arrangement Plan 9608-101	25-05-23	AA
B	Revision C	07-06-23	EA
C	Updated to suit General Arrangement Plan 9608-101	05-07-23	AA

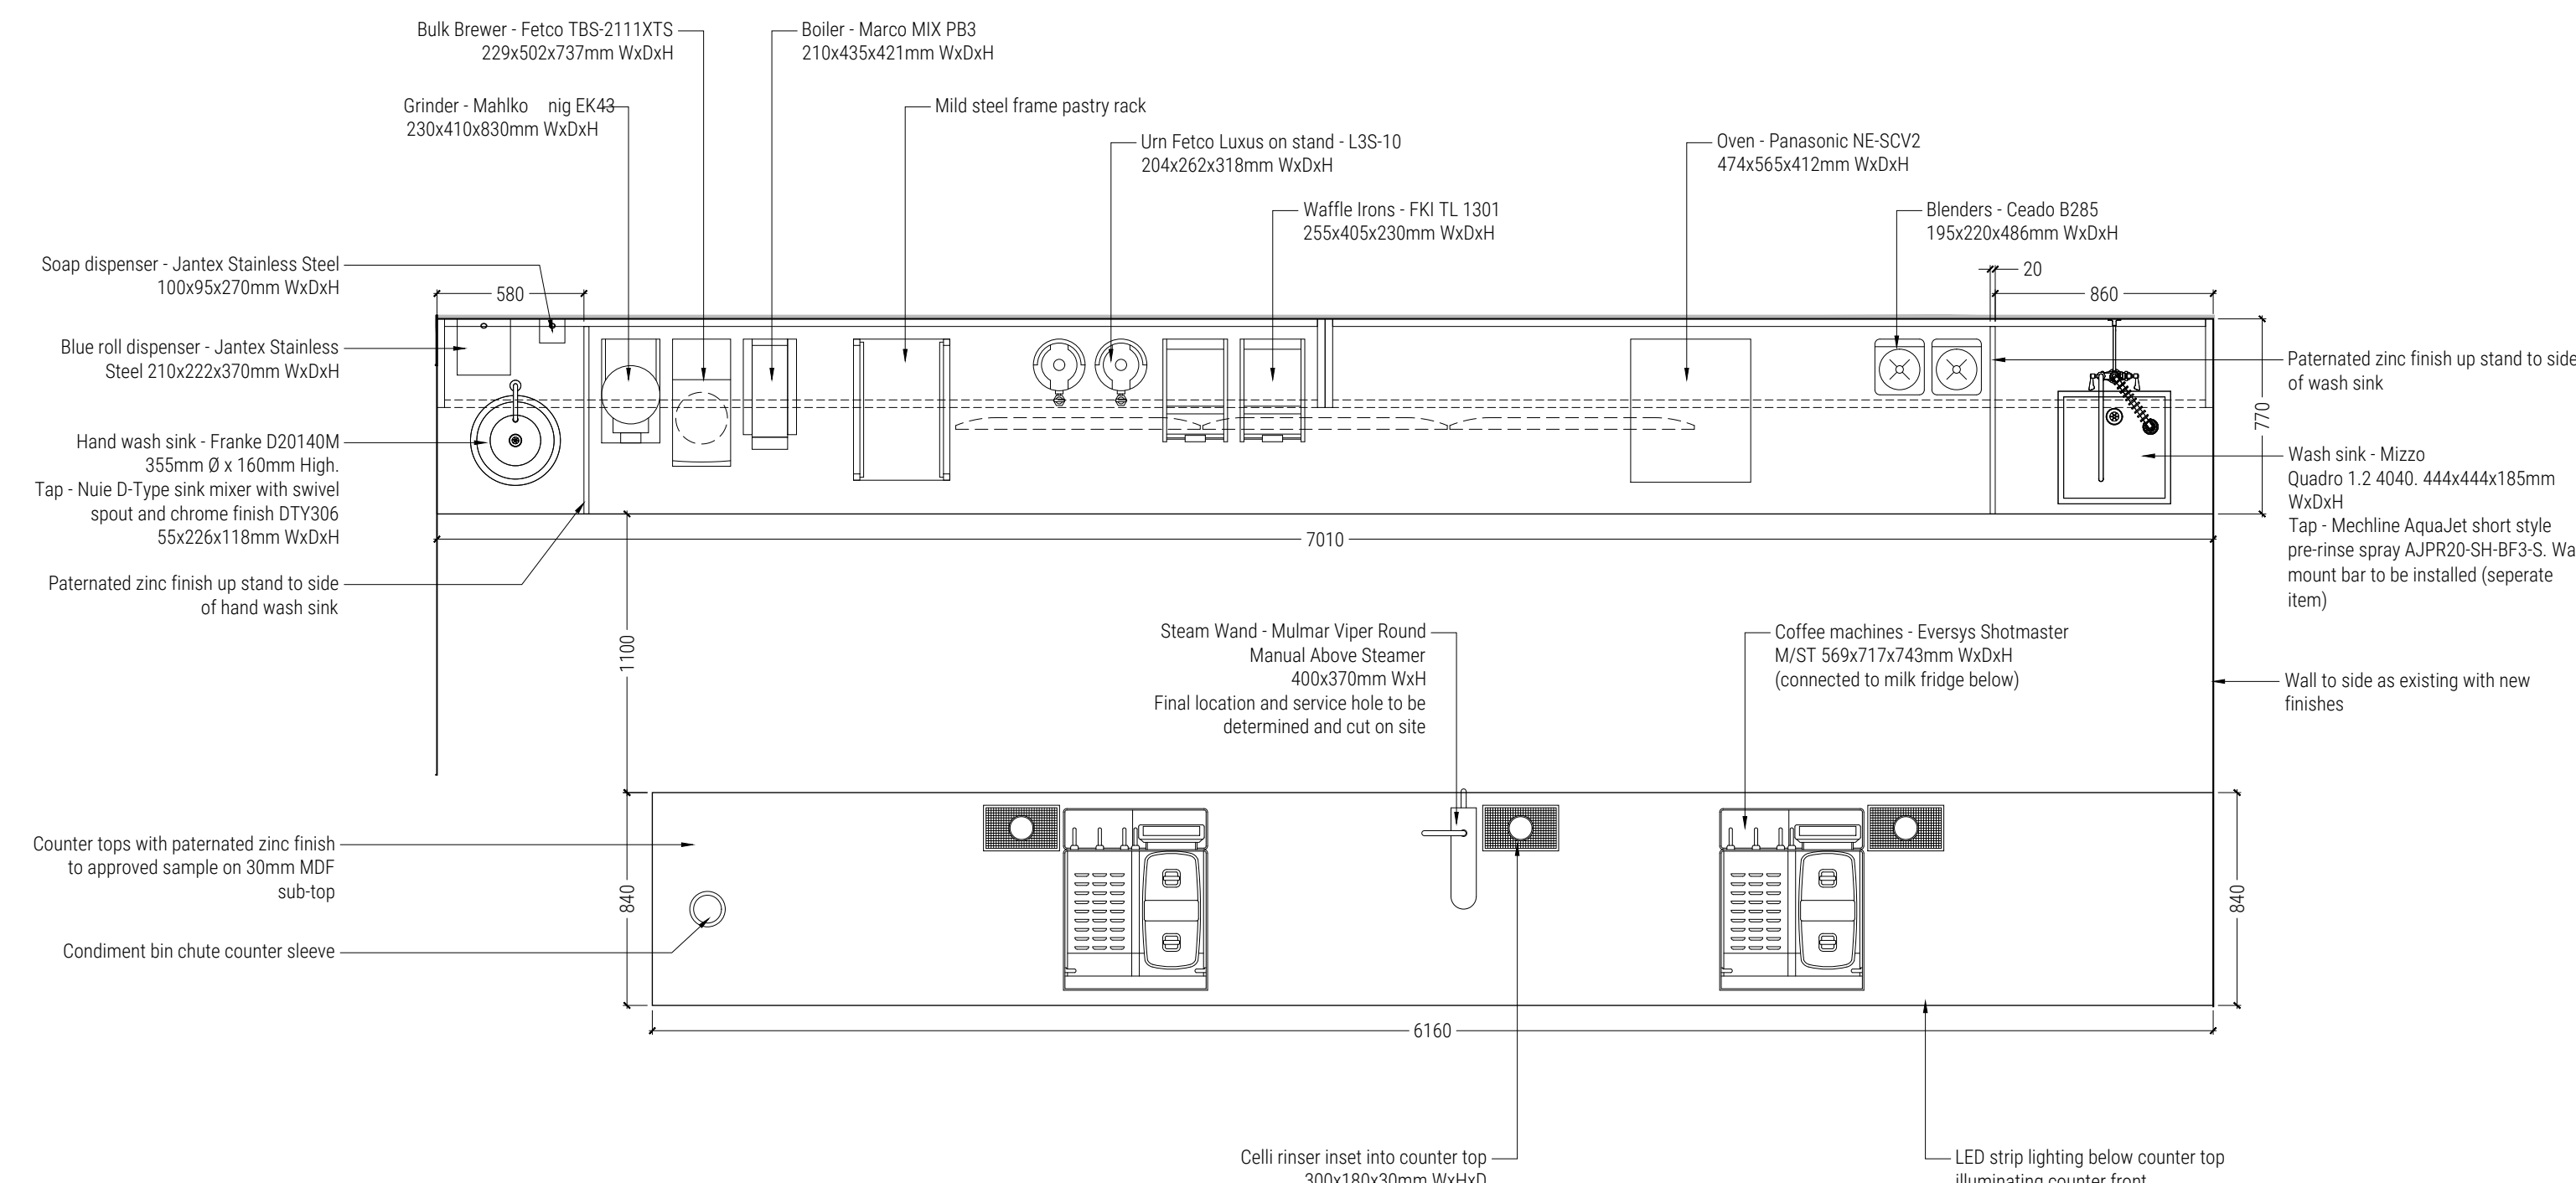


Proposed Counter Top Layout Plan

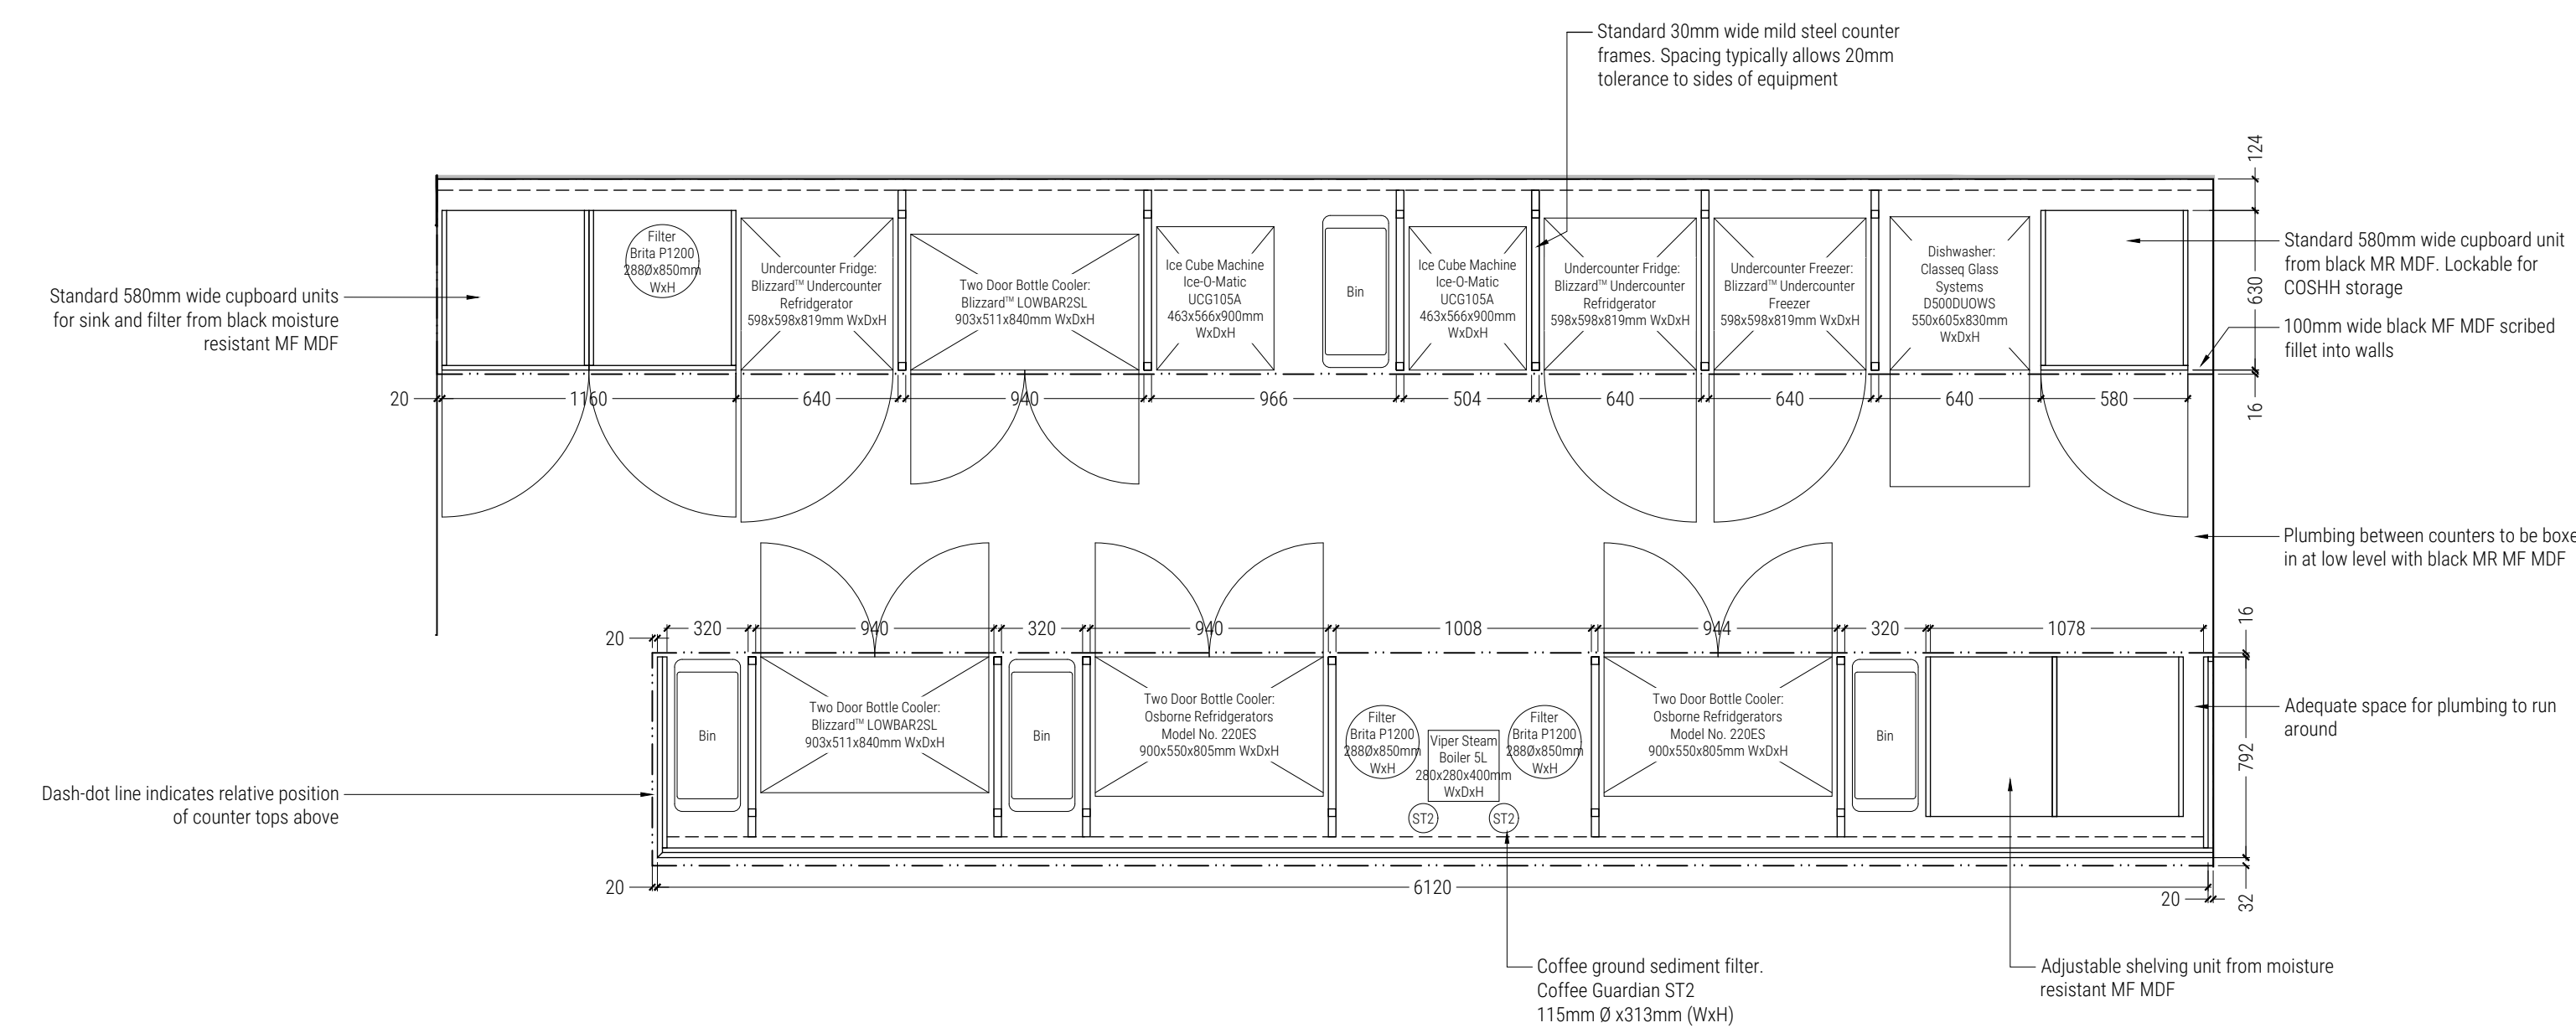


Proposed Carcase Layout Plan

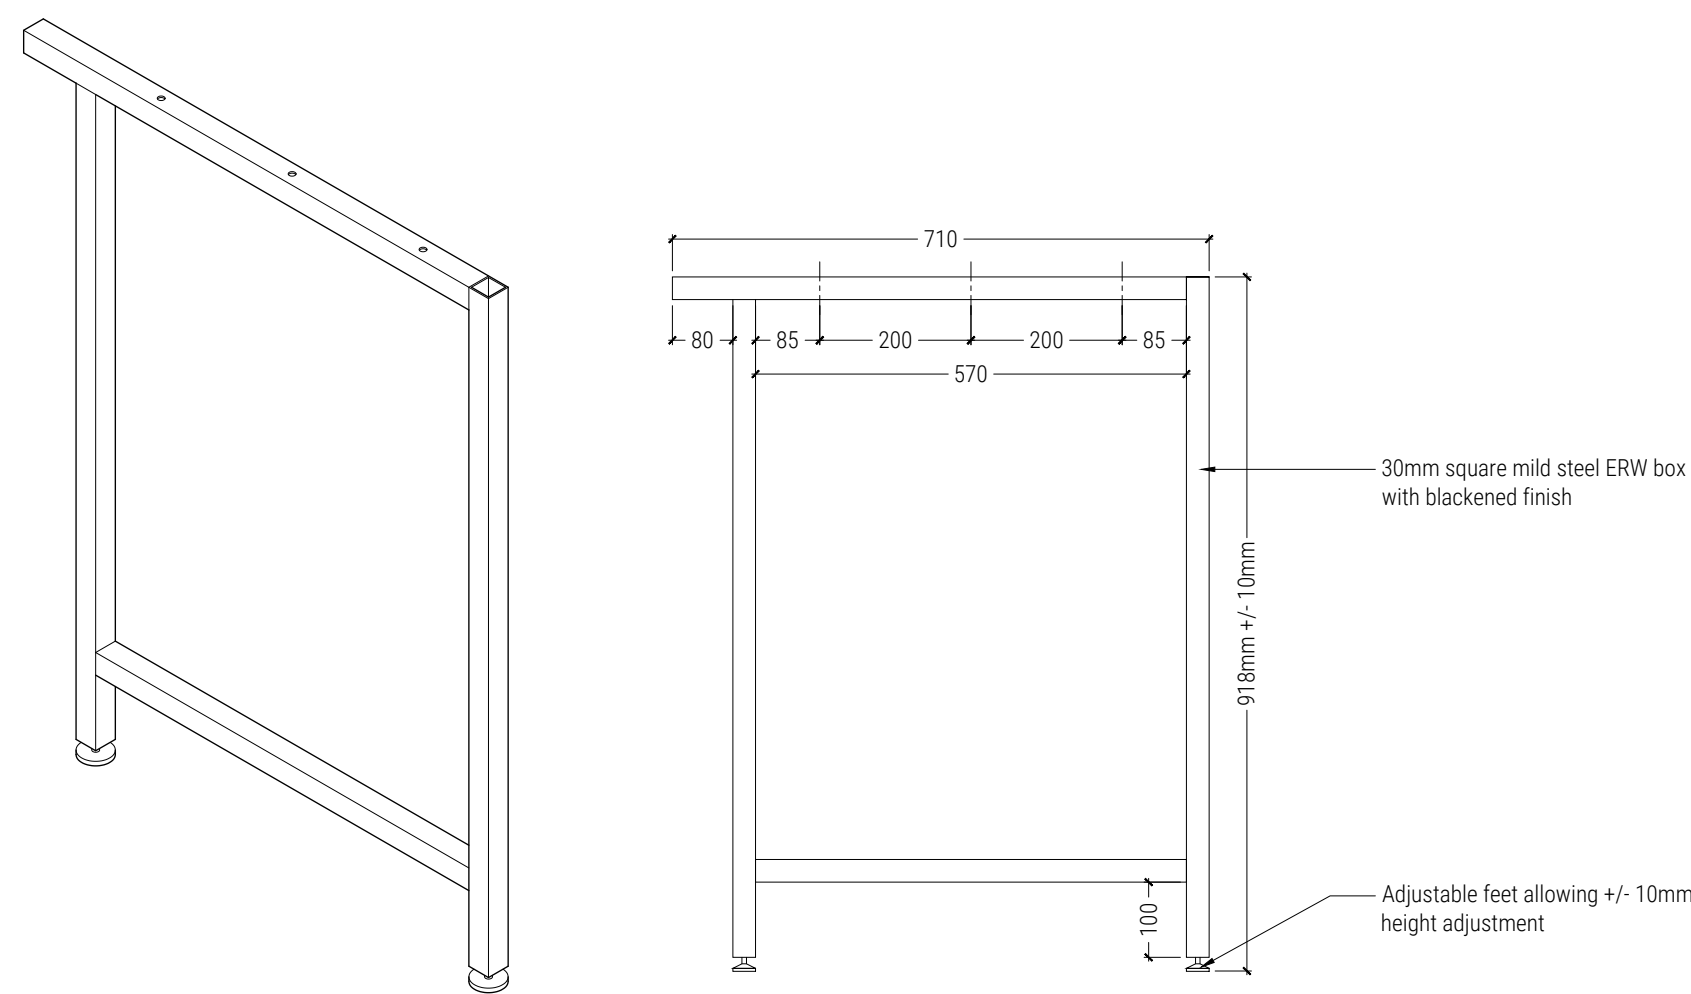


Standard Counter Frames
Scale 1:10

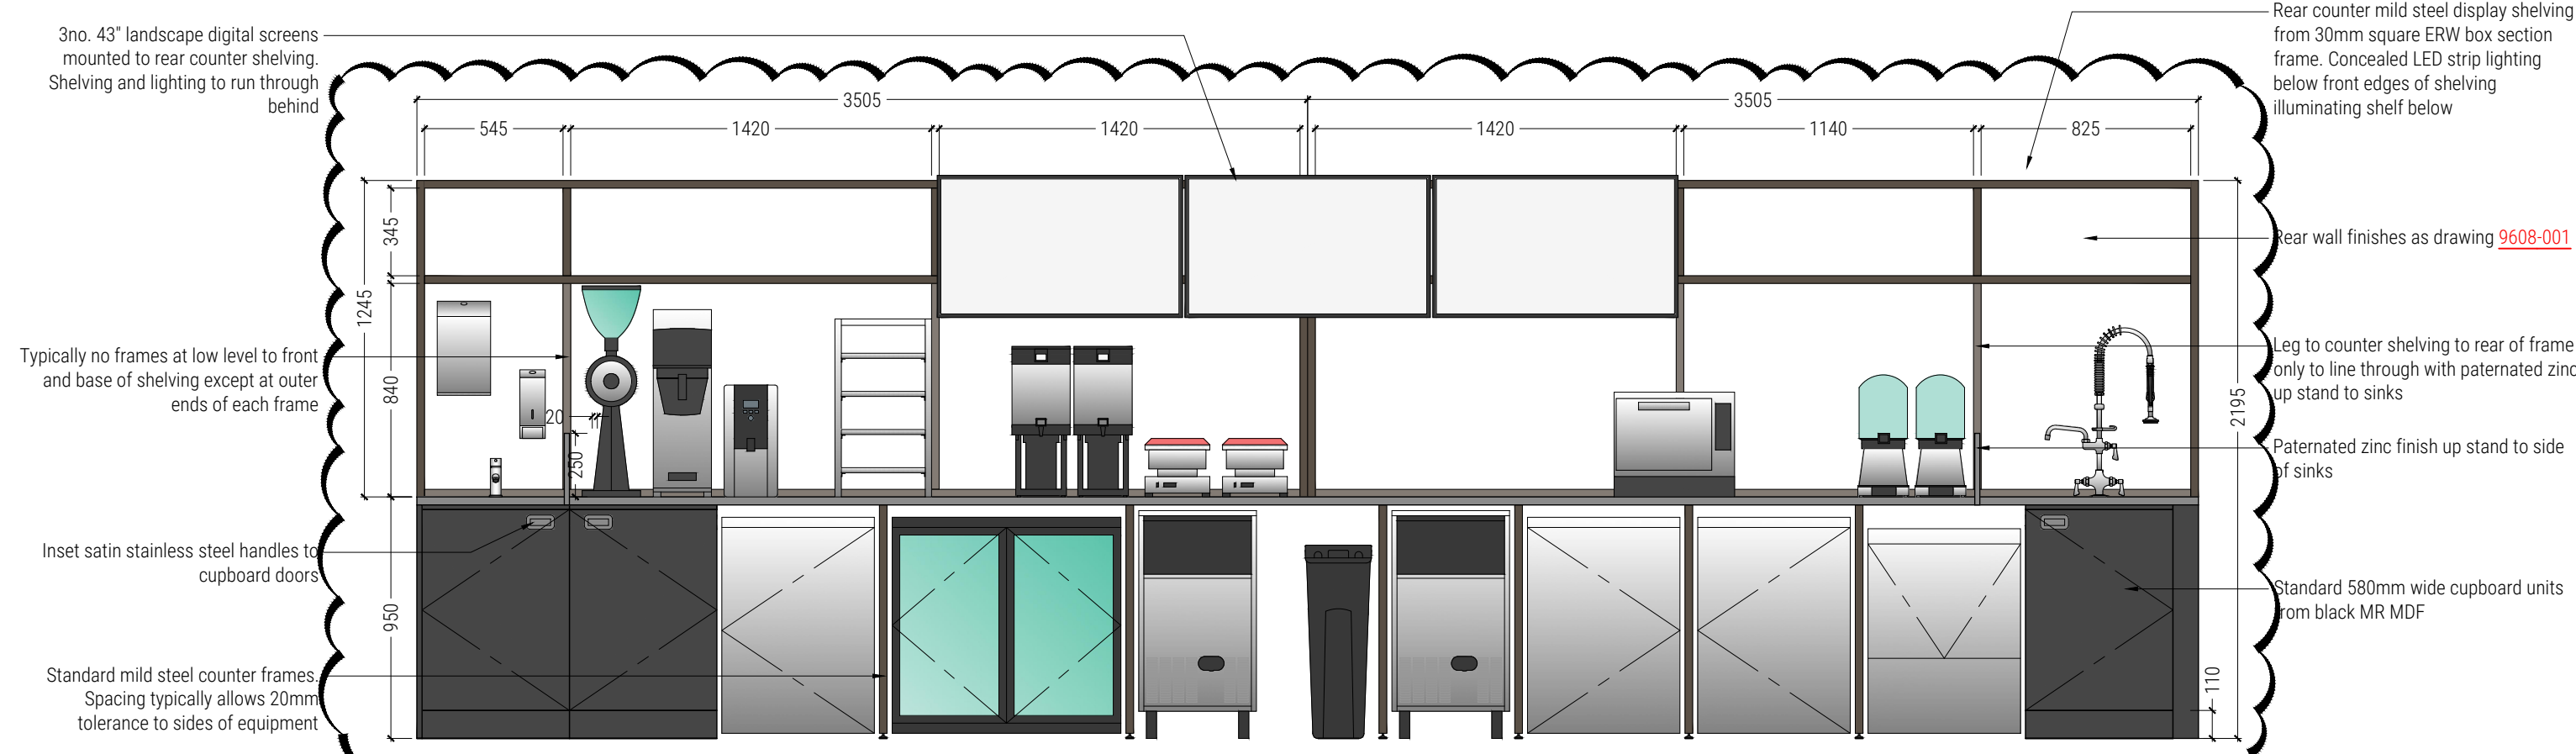


Proposed Rear Counter Front Elevation

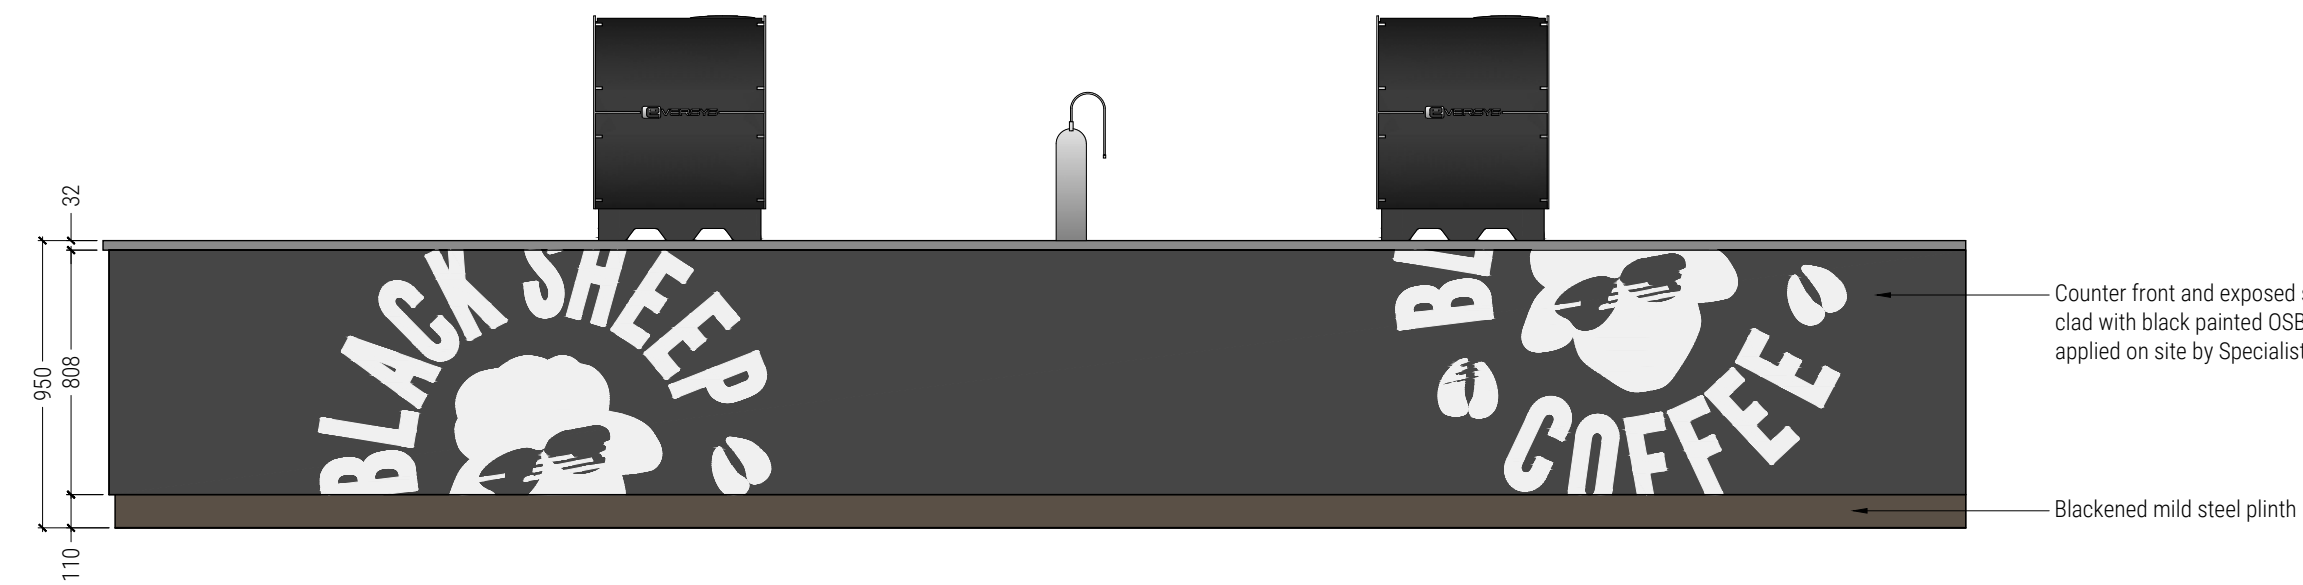


Proposed Front Counter Front Elevation

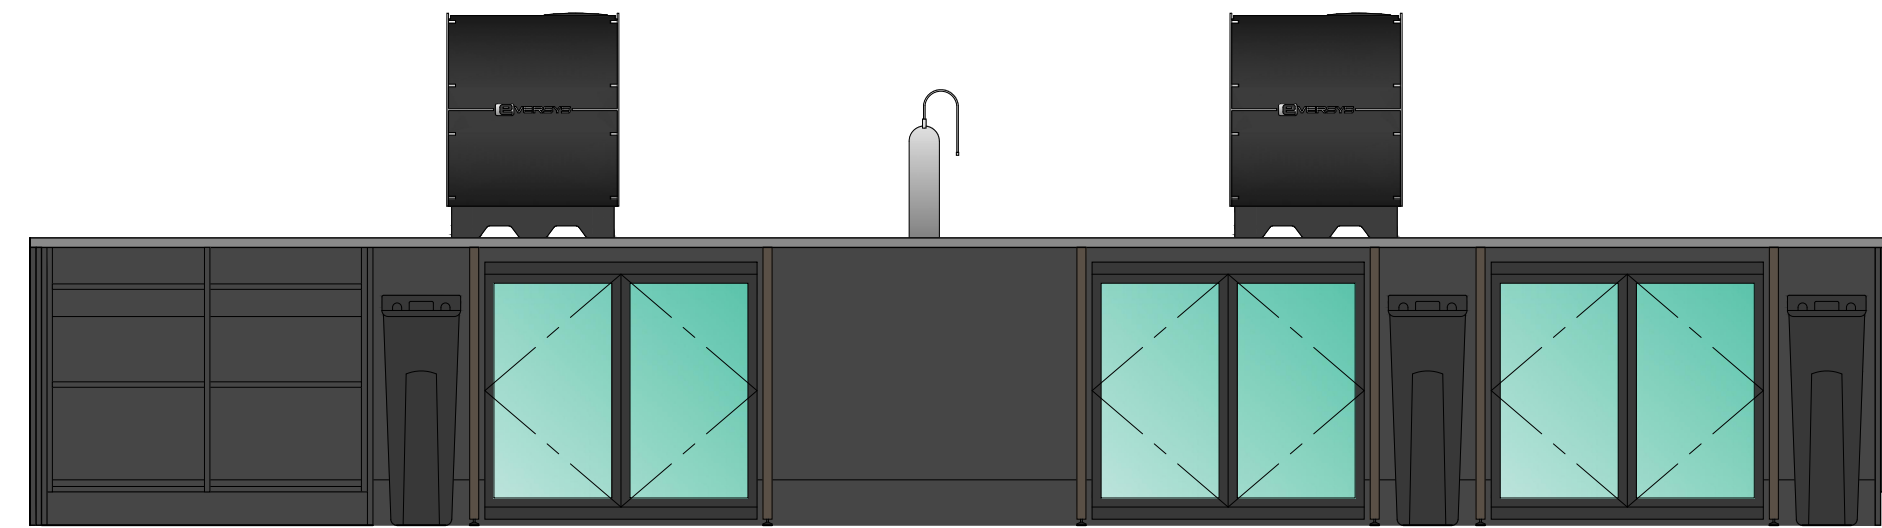


Proposed Front Counter Rear Elevation

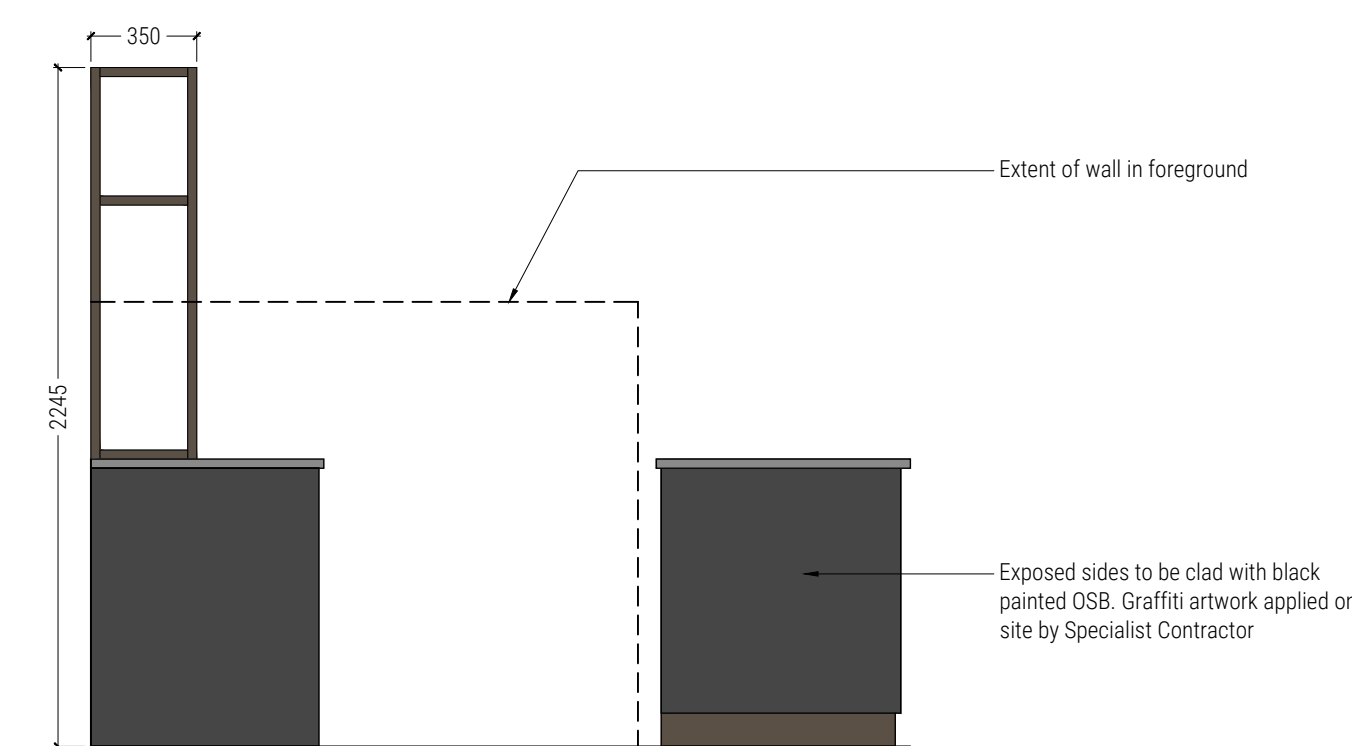

Front and Rear Counter Left Elevation

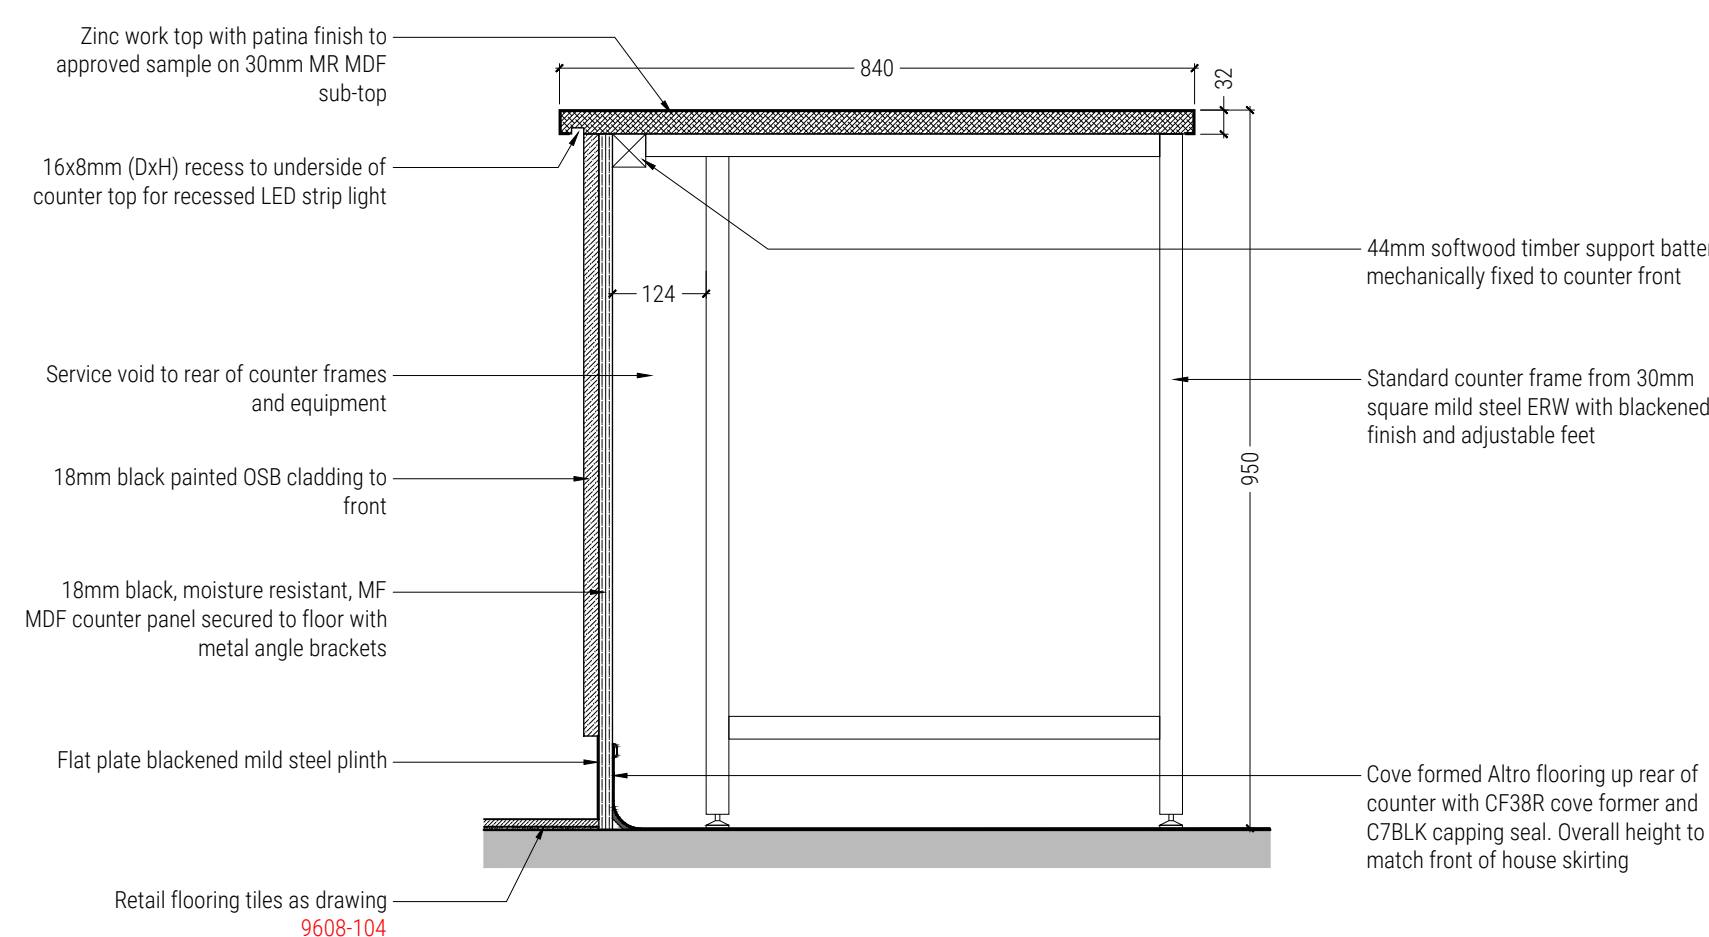

Front Counter Section
Scale 1:10

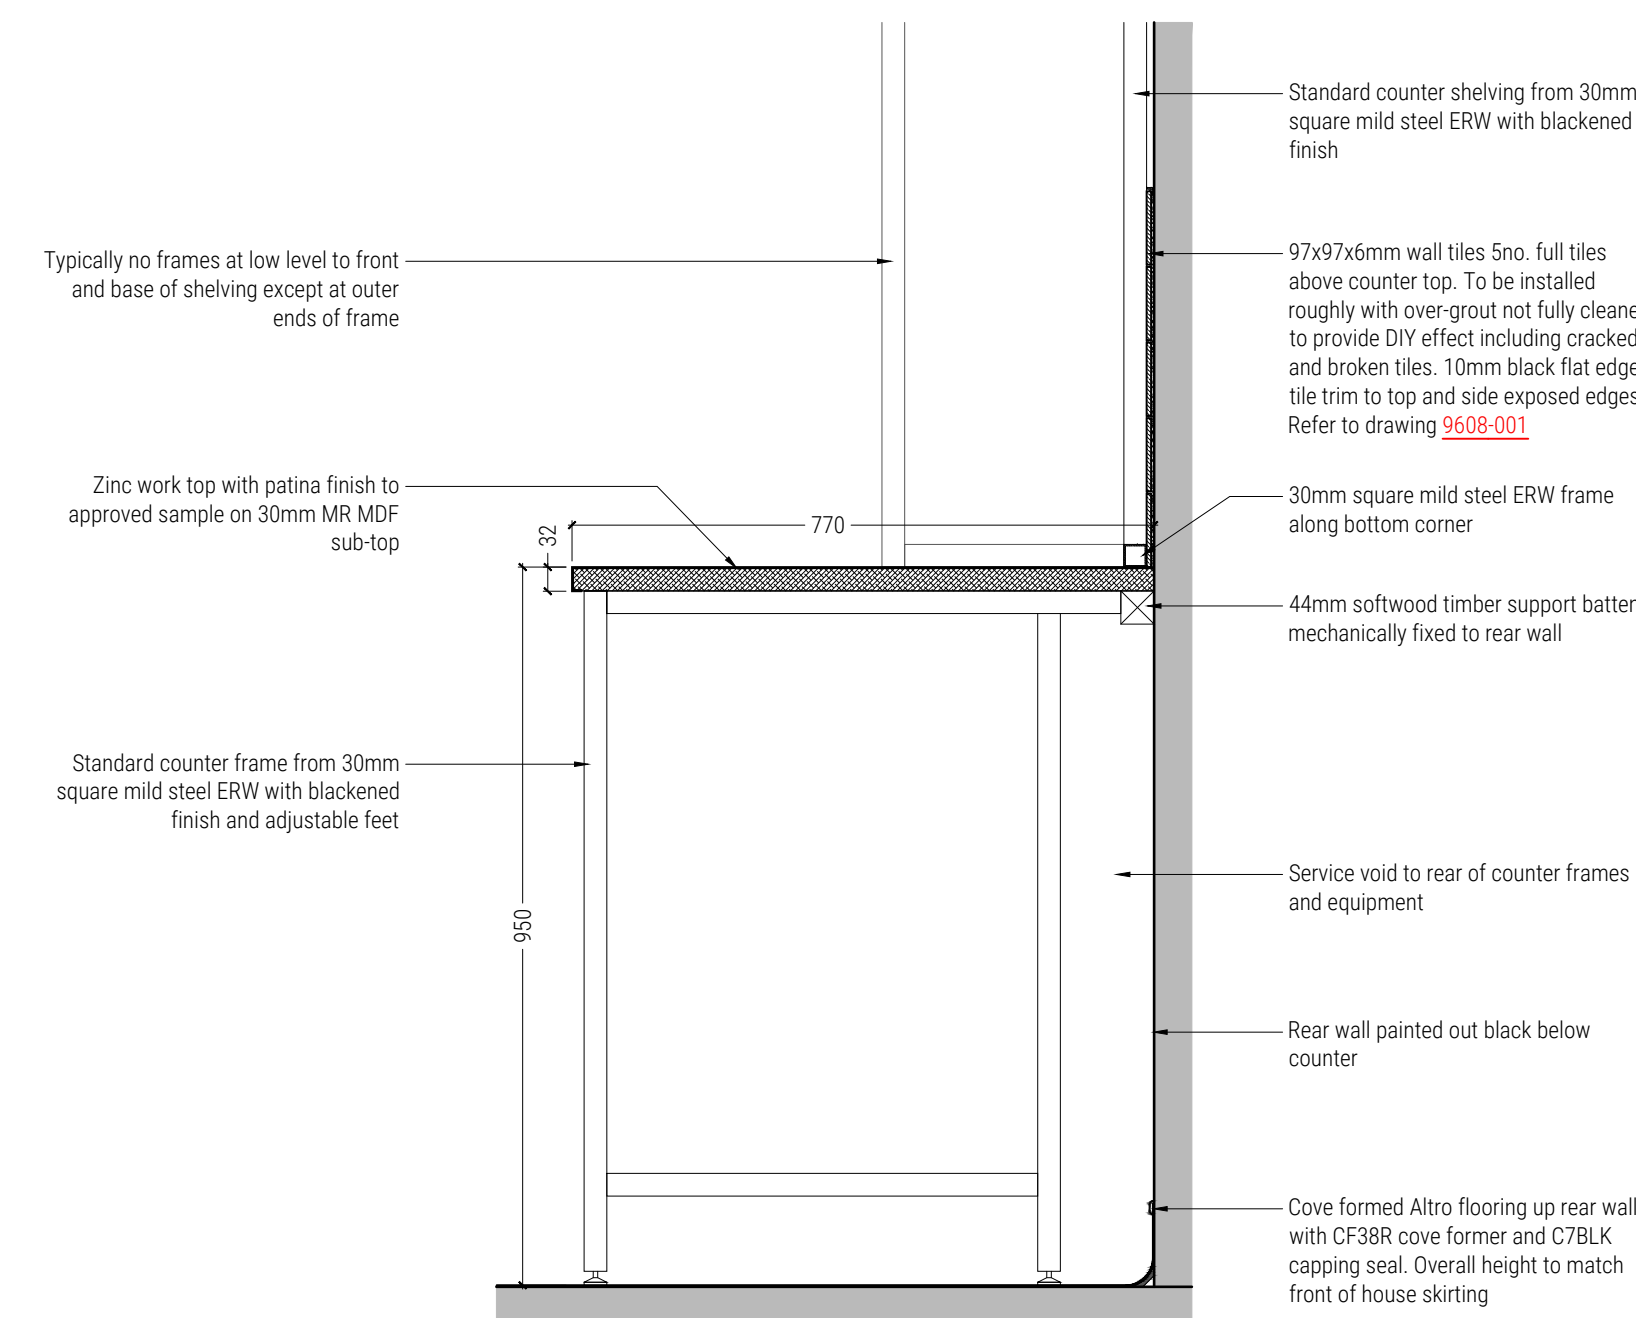

Rear Counter Section
Scale 1:10

0mm 100mm
PRINTED SIZE @ A1

CLIENT



PROJECT
CAMDEN LOCK KEEPERS COTTAGE
CAMDEN LOCK
289 CAMDEN HIGH STREET
LONDON NW1 7BX

DRAWING TITLE
PROPOSED COUNTER DETAILS

PROJECT NUMBER
9608

SCALE
1:25 @ A0 / 1:50 @ A2

DRAWING NUMBER
9608-S-01

DRAWING STATUS
APPROVAL