


1 Central Courtyard Boundary Wall Elevation
Scale 1 : 50

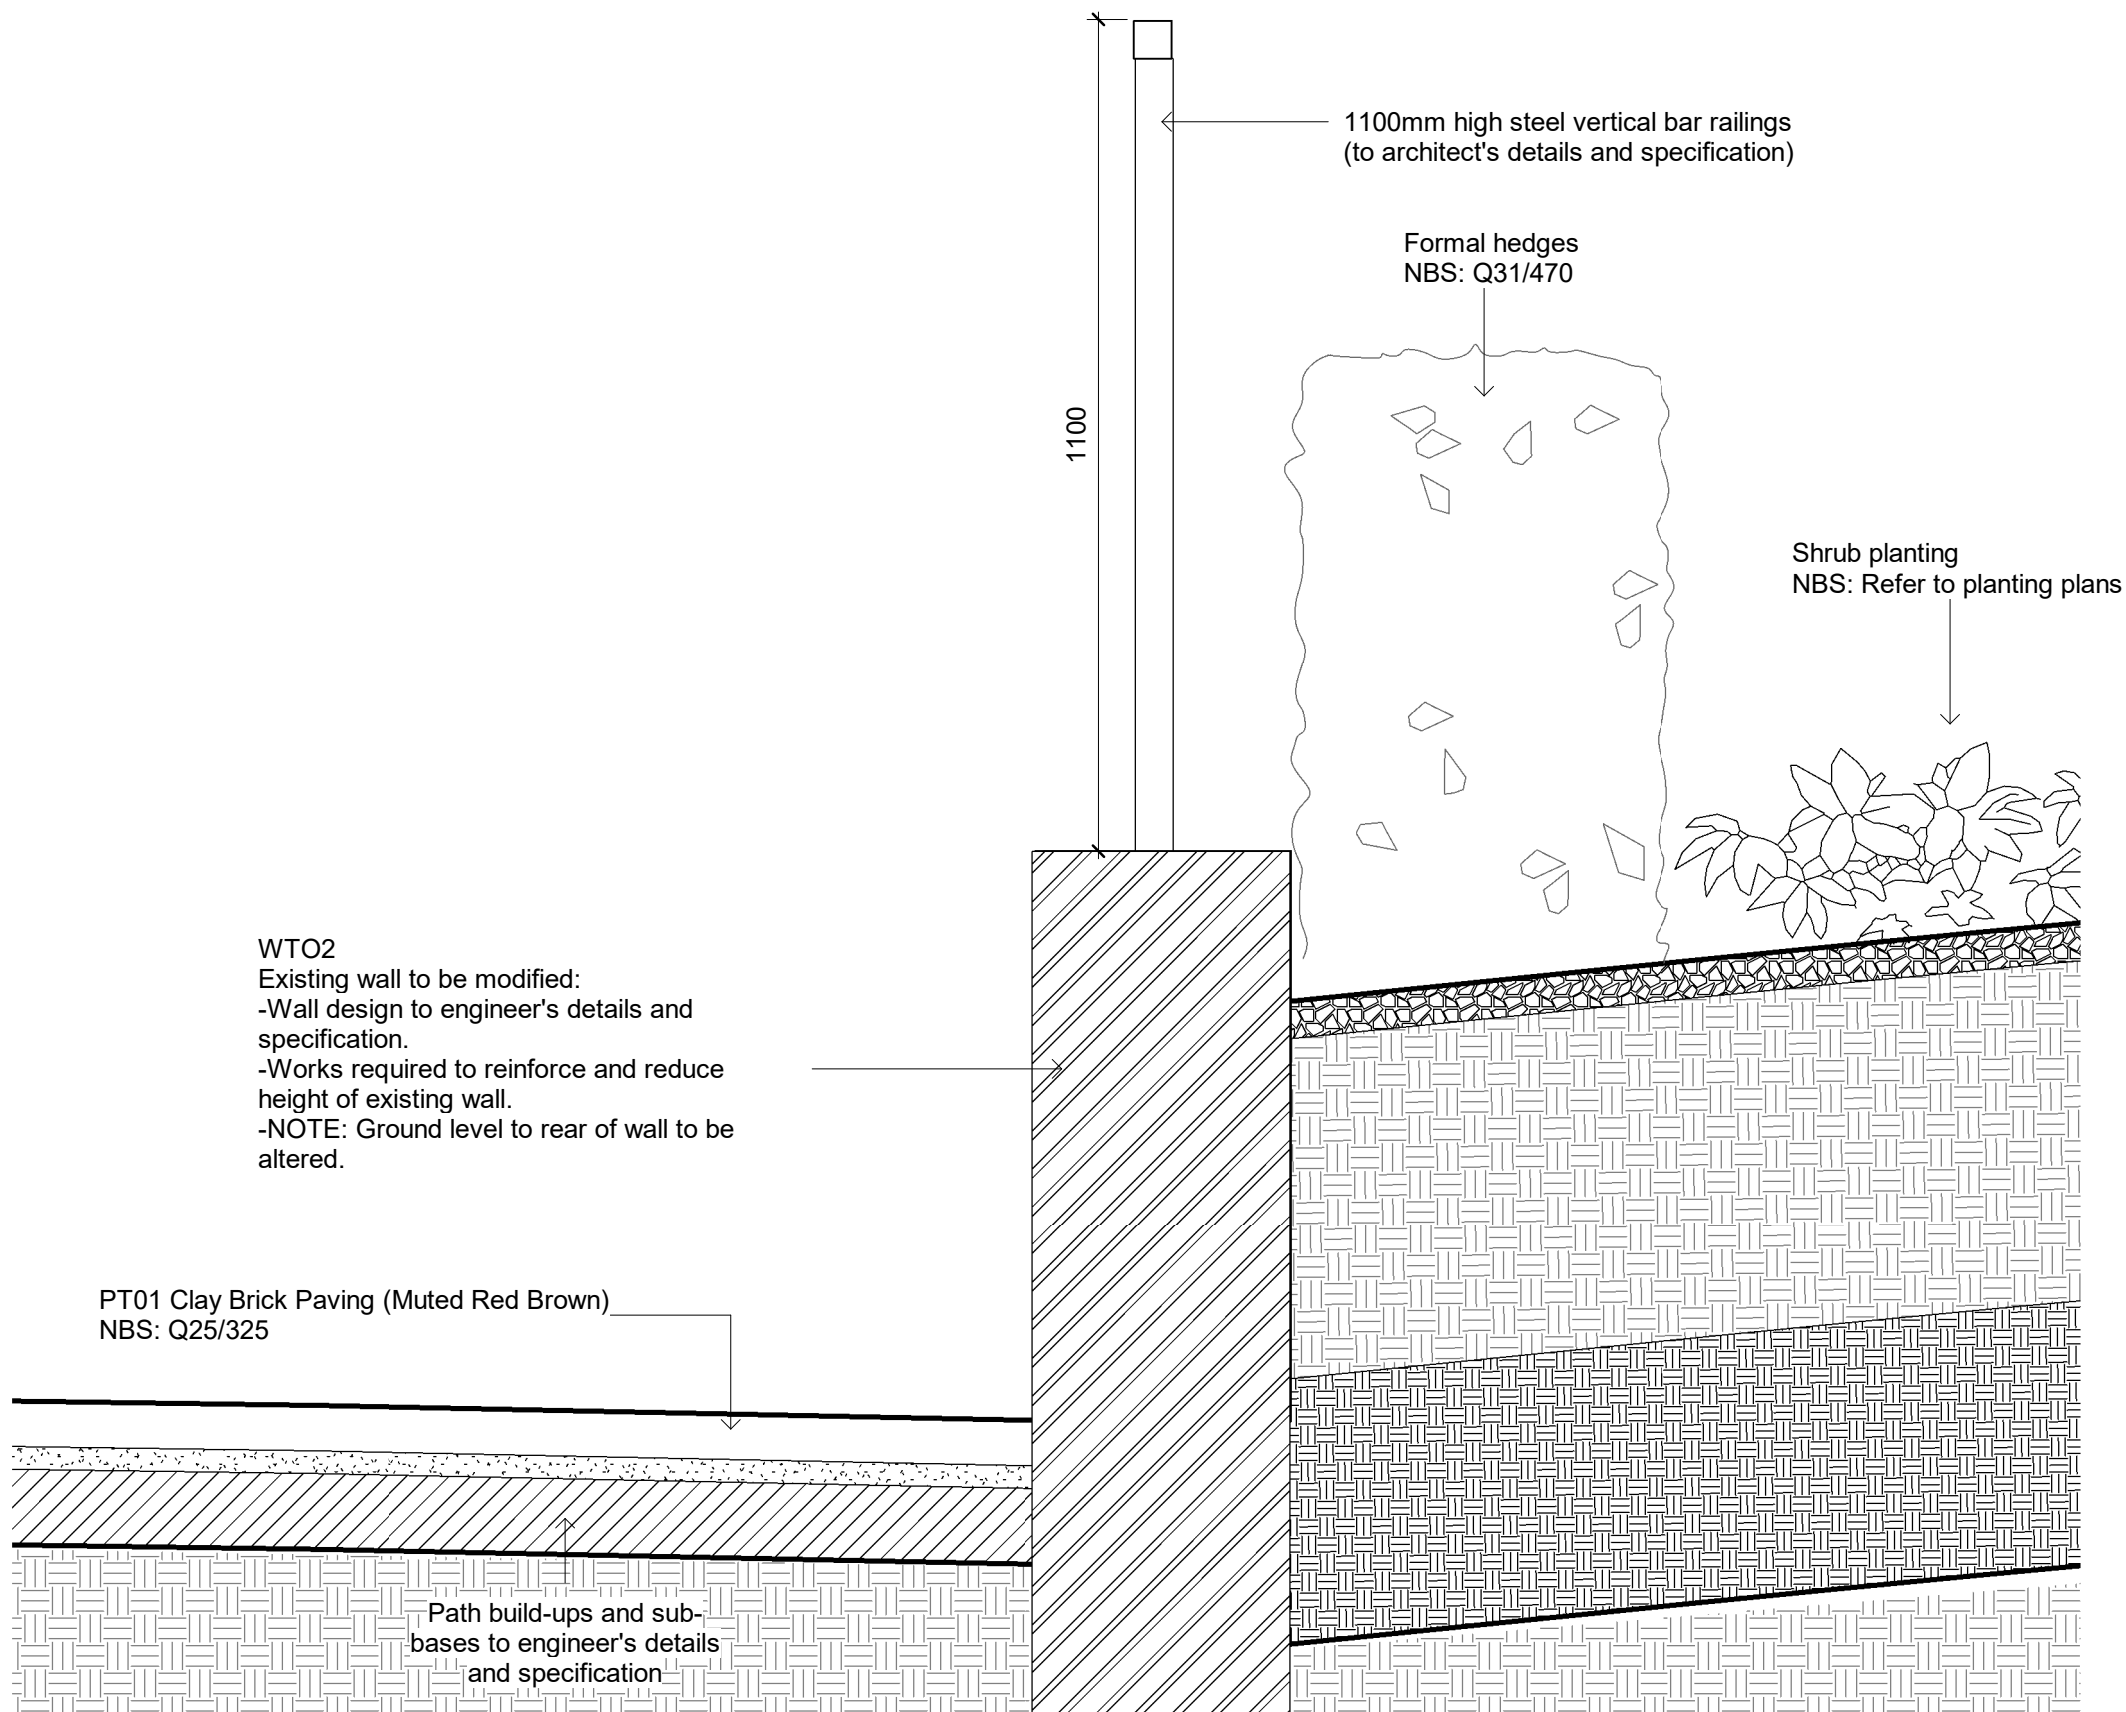

2 Central Courtyard Boundary Wall Section
Scale 1 : 10

Potteries Path Note:
Landscaping detail shown on Potteries Path subject to the conclusion of land ownership discussions

T02	121.08.2023	Stage 4 Amendments: Central Courtyard Redesign & Cycle Stands Relocation	XL
T01	01.03.2022	Stage 4 Issue	
Rev	Rev Date	Rev Description	Issued by

Disclaimer:
1. This drawing is copyright of fabric ltd. It must not be copied or reproduced without written consent from the owner.
2. Do not scale from this drawing. Only figured dimensions are to be taken from the drawing.
3. All contractors must visit site and be responsible for taking and checking all dimensions related to the works shown on the drawing prior to fabrication or setting out.
4. This drawing uses coloured inks. Please do not rely on a monochrome copy.