


Proposed Plan and Rear Elevation




REAR - SOUTH EAST ELEVATION

PART SECTION

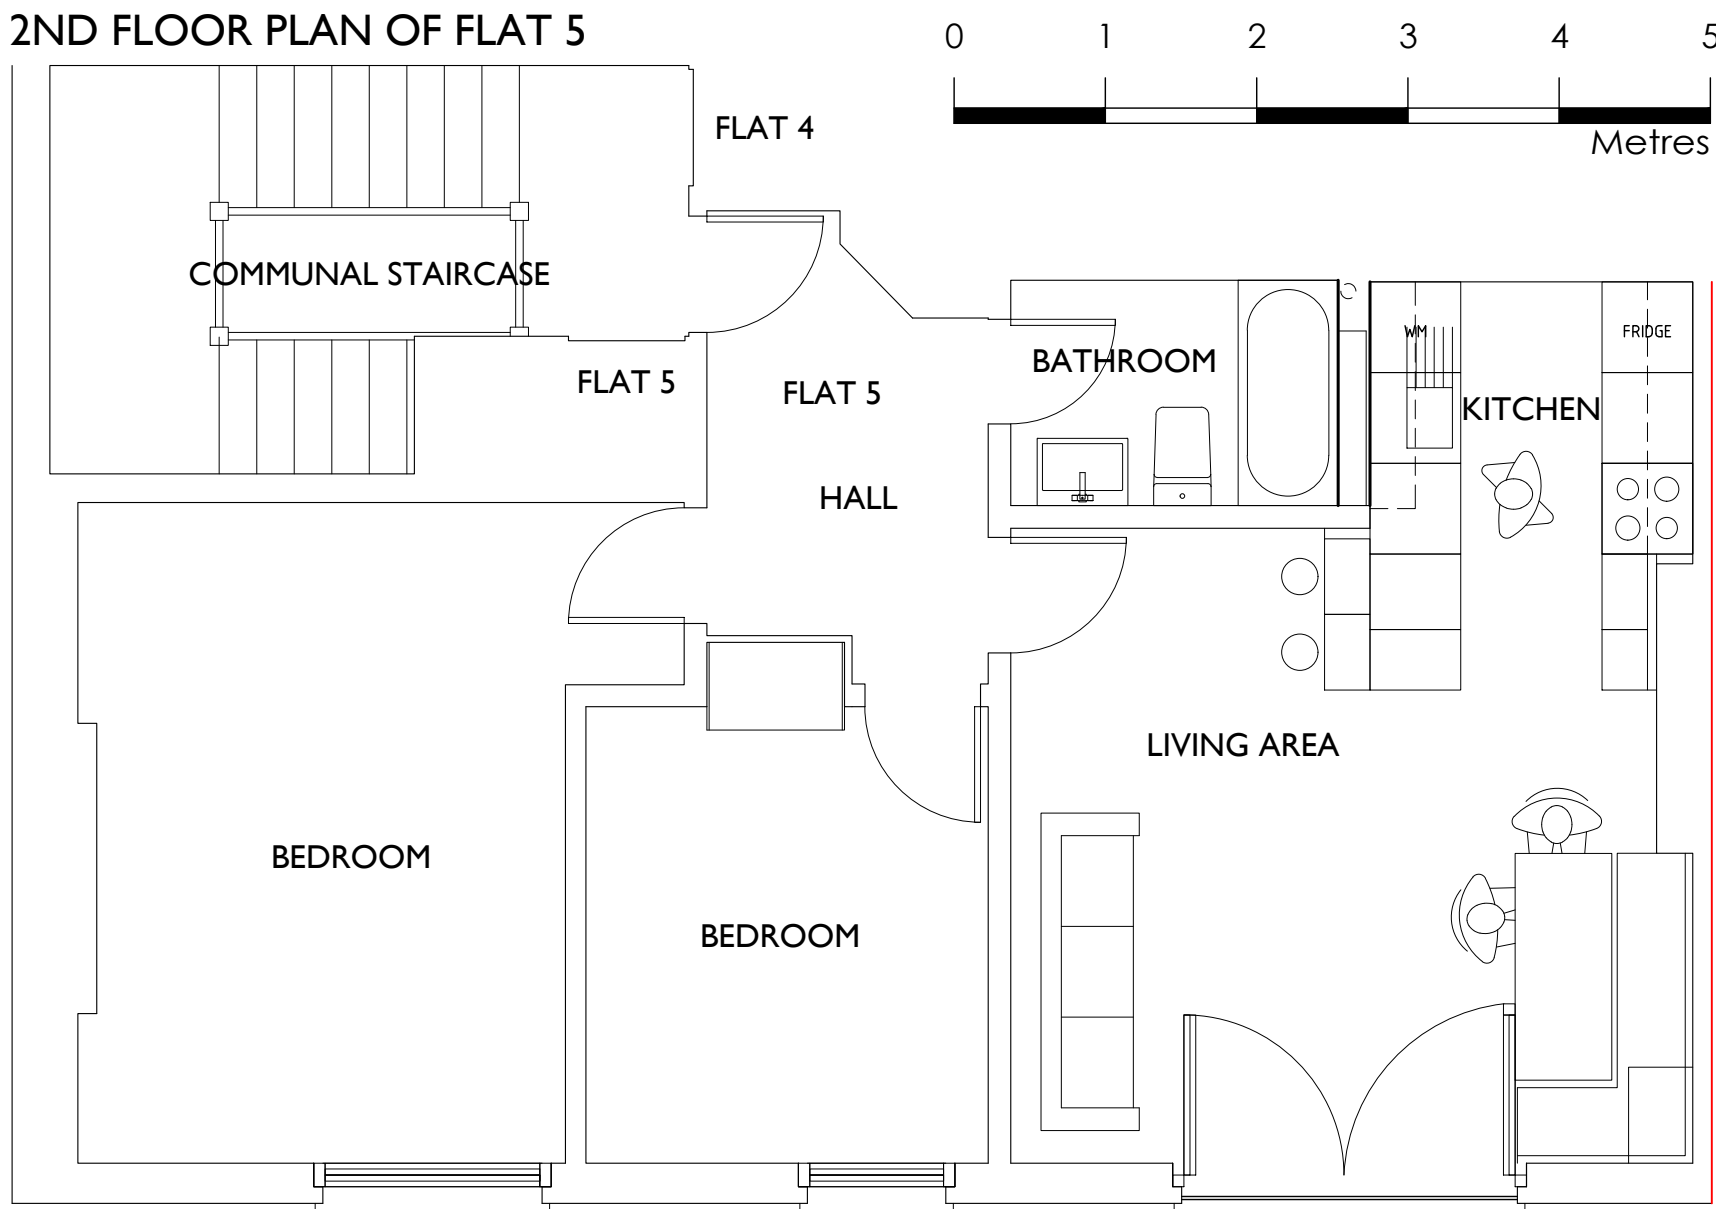

2ND FLOOR PLAN OF FLAT 5

0 1 2 3 4 5
Metres

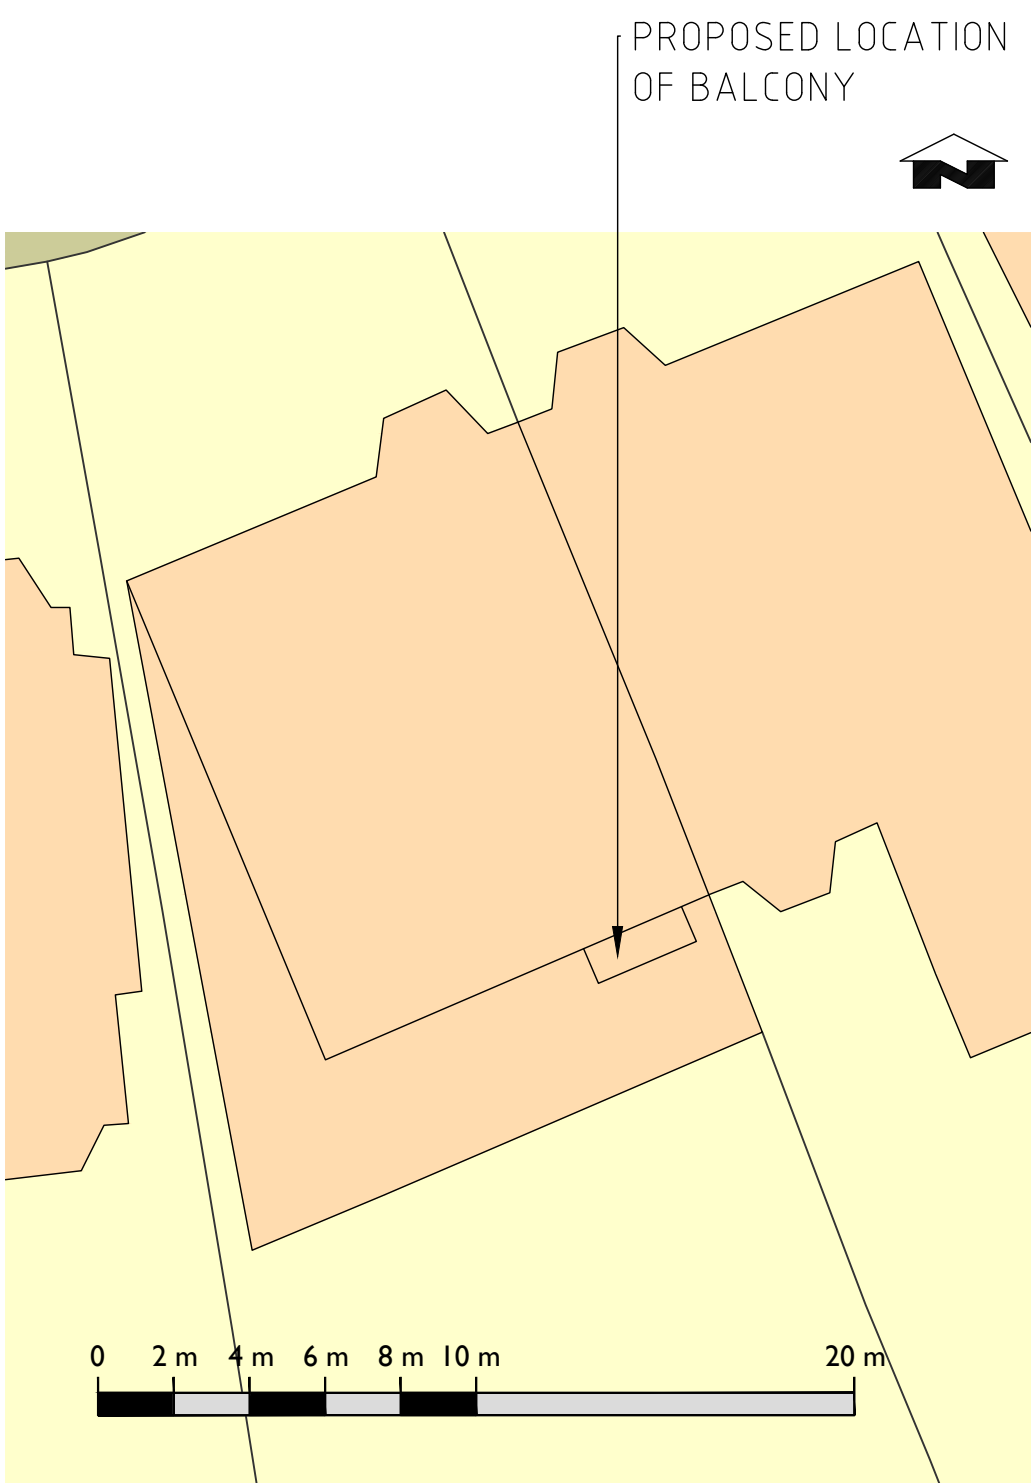


PROPOSED SITE BLOCK PLAN 1:200 @ A1

Existing Plan and Rear Elevation




REAR - SOUTH EAST ELEVATION

PART SECTION

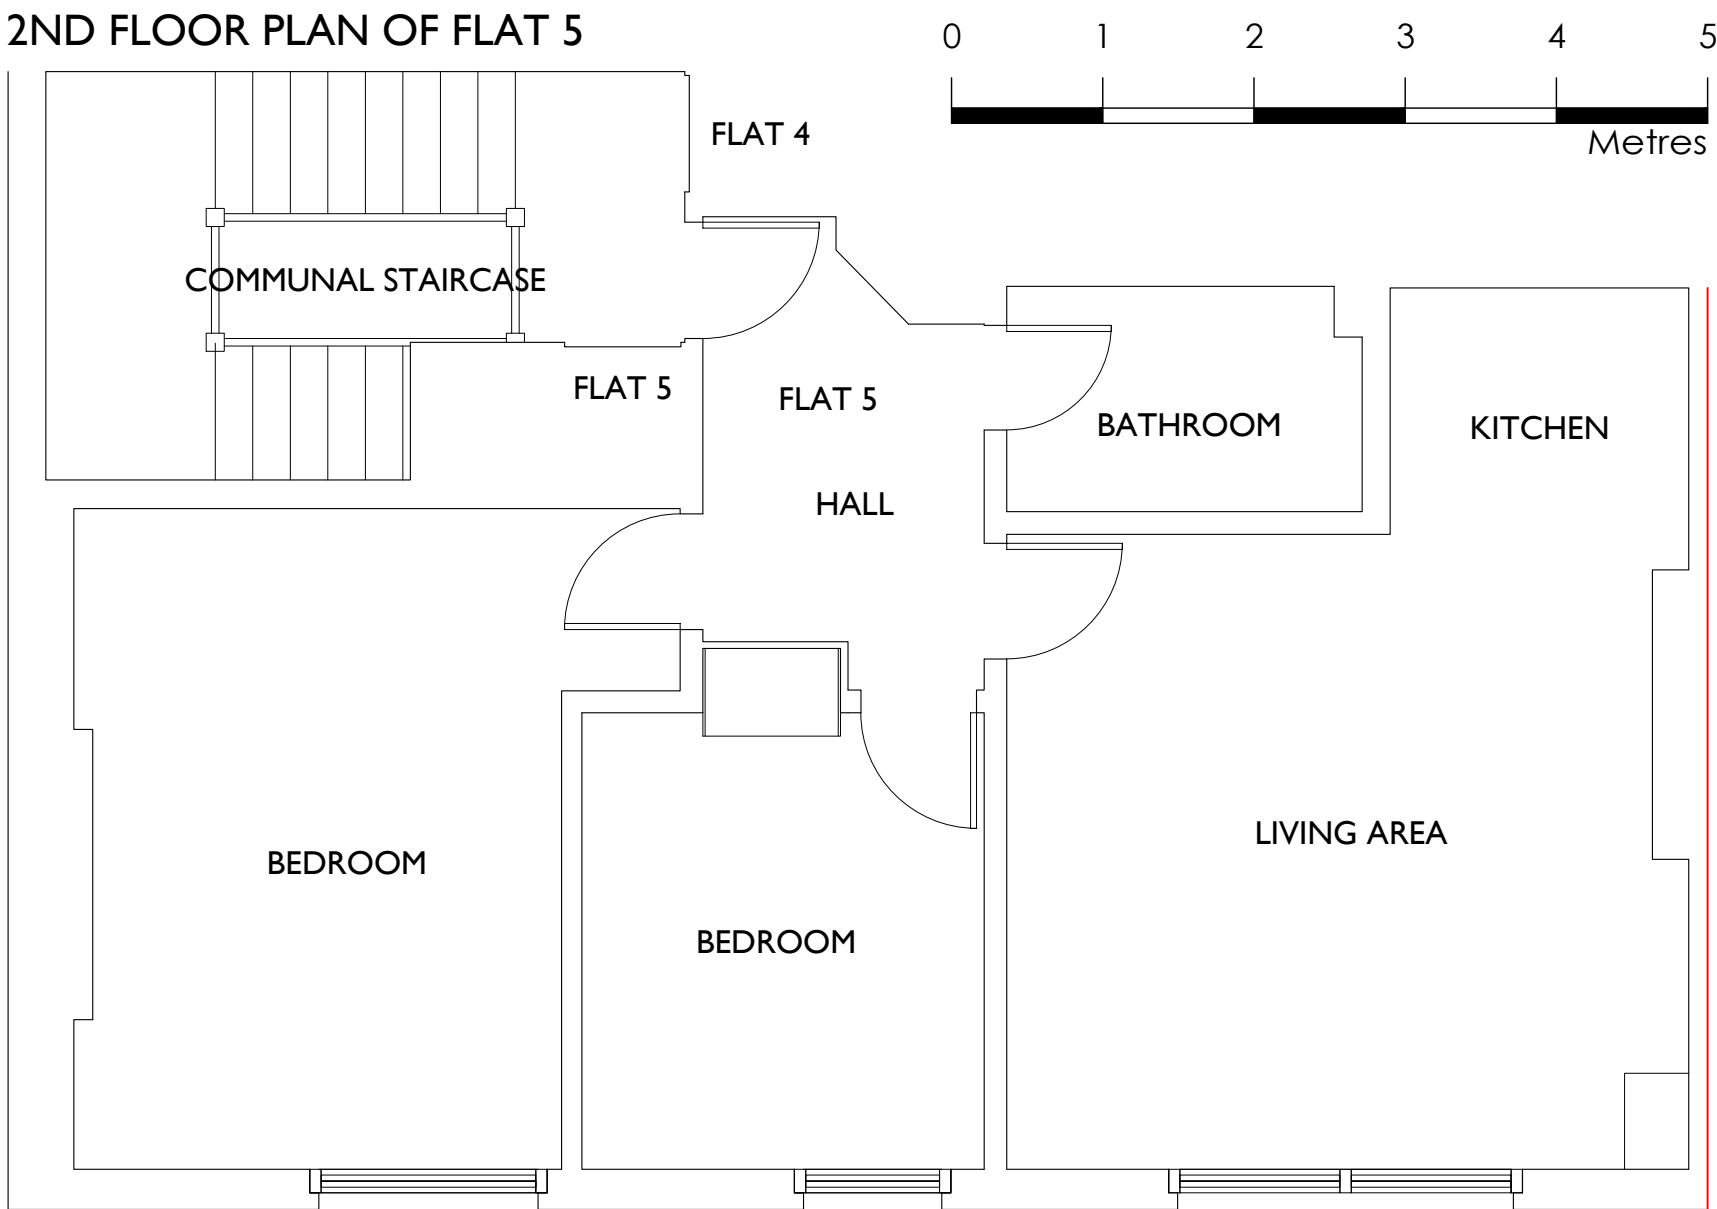

2ND FLOOR PLAN OF FLAT 5

0 1 2 3 4 5
Metres

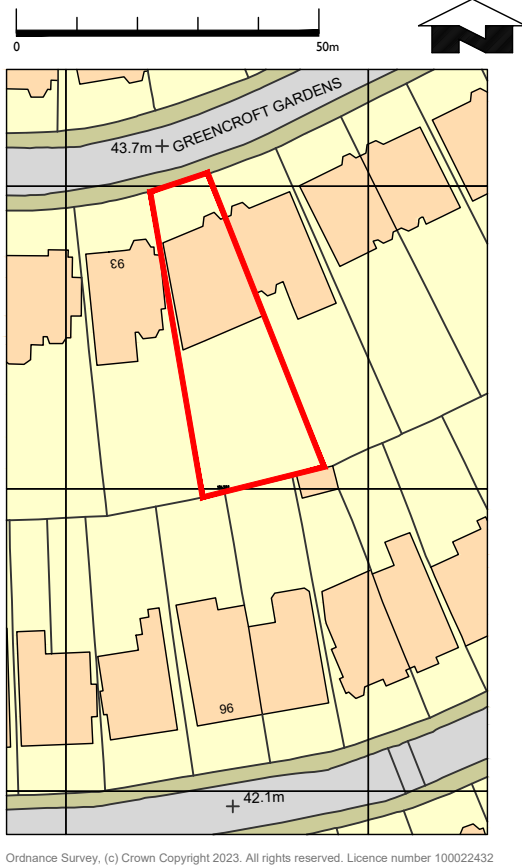

SITE LOCATION PLAN 1:1250 @ A1

REV DATE DESCRIPTION
AD Architects
30 ROBIN HOUSE NEWCOURT ST LONDON NW8 7AD
TEL 020 77229558 www.angladesign.co.uk
11 CHARING CROSS NORWICH NR2 4AX
TEL 01 603 666576 mail@angladesign.co.uk

JOB TITLE
FLAT 5 91 CANFIELD GARDENS
LONDON NW6 3EA

CLIENT
JOSH BELLO

DWG STAGE
PLANNING

DWG TITLE
EXISTING & PROPOSED DRAWINGS

SCALE DATE
VARIES @ A1 JUL 23

DRAWING NO
NS-4880-100

© ANGLIA DESIGN LLP DO NOT SCALE



PHOTO - REAR ELEVATION



PHOTO - VIEW LOOKING OUT OF FLAT