




Existing Ground Floor Part Plan  
Scale 1:75 @ A3

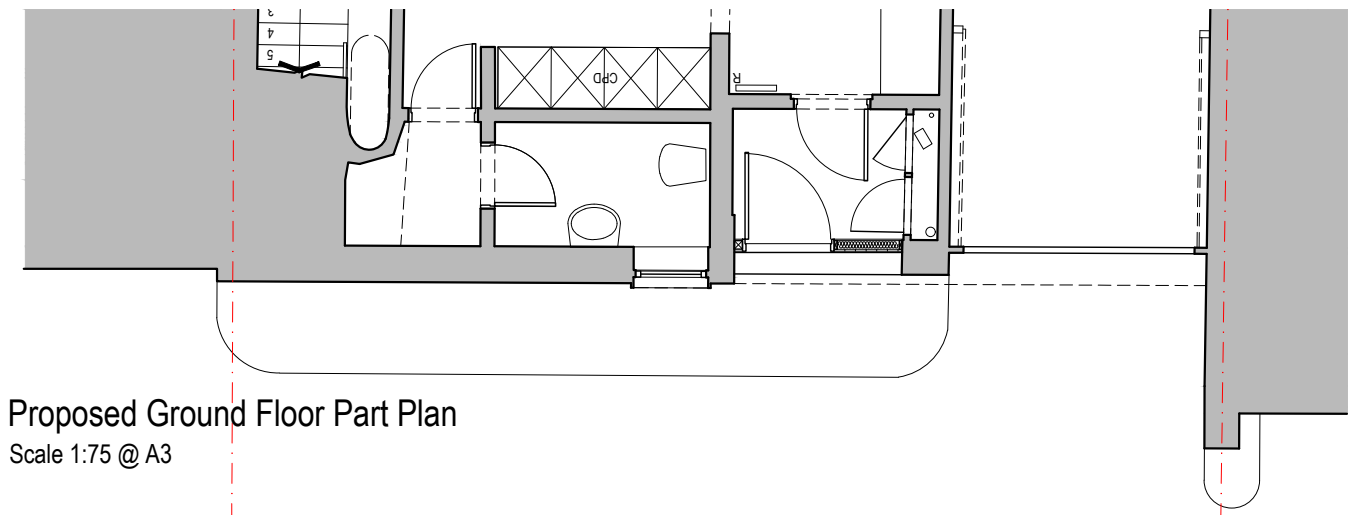

Proposed Ground Floor Part Plan  
Scale 1:75 @ A3

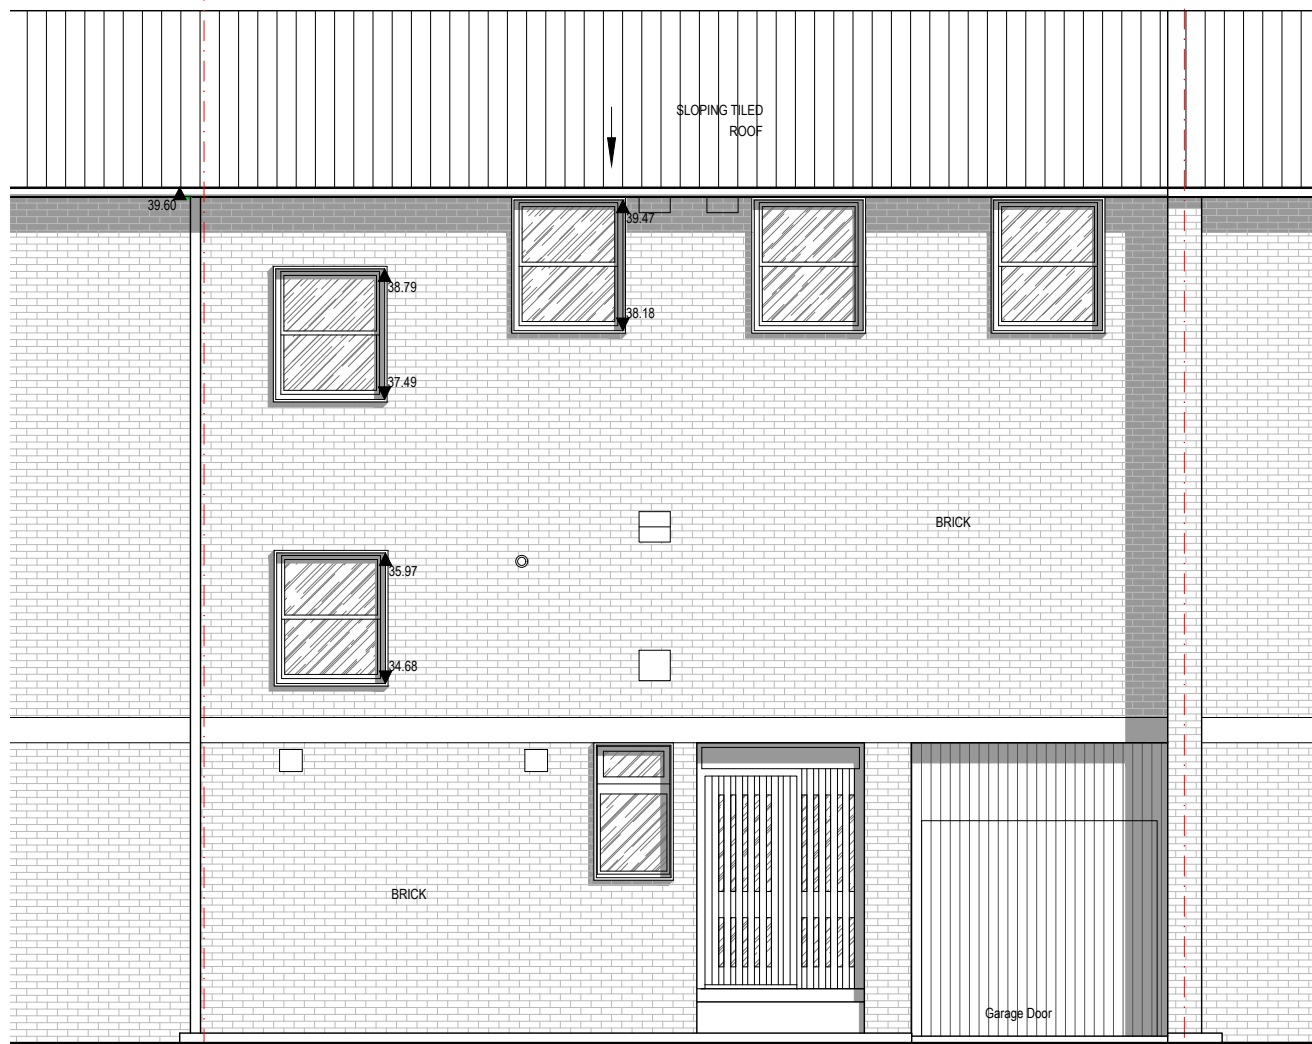

Existing Rear Elevation  
Scale 1:75 @ A3

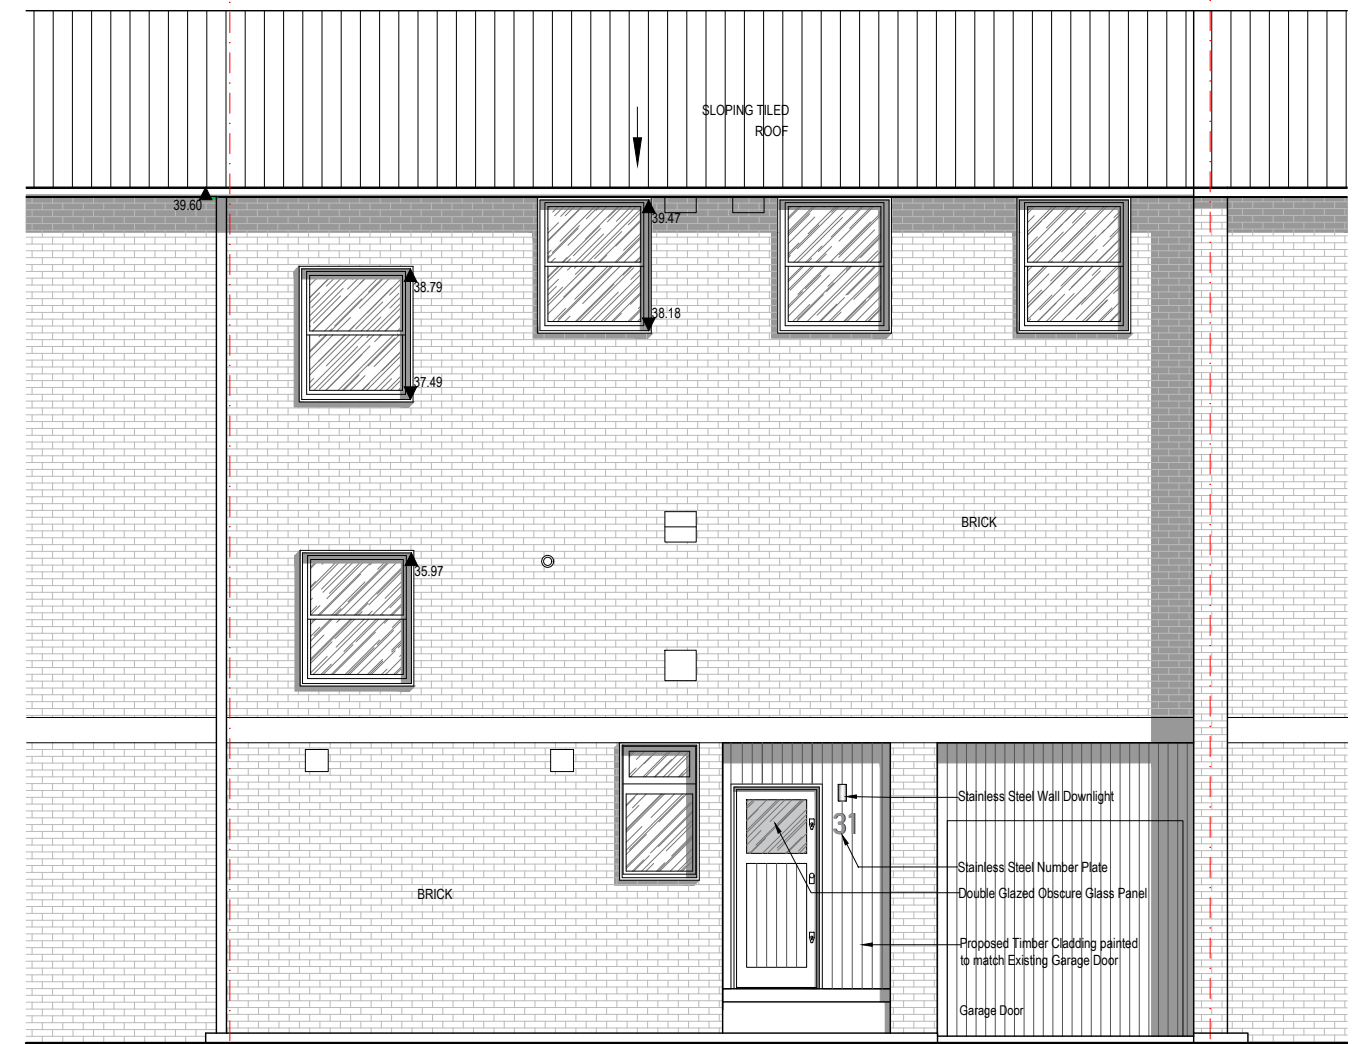

Proposed Rear Elevation  
Scale 1:75 @ A3

Issued For  
**PLANNING**

General Notes:  
THIS DRAWING HAS BEEN PREPARED BY DS DESIGN SOLUTIONS AND THE DATA CONTAINED HEREIN MAY BE USED OR REPRODUCED ONLY WITH DS DESIGN SOLUTIONS' APPROVAL.

Rev.	Description	Date	Signed	Checked

--

Scale 1:75 @ A3	Date 25.03.2022	Drawn by JDS	Checked by DS
Drawing Title Existing and Proposed Rear Elevations Existing and Proposed Ground Floor Part Plan			
Project 31 Chester Close North London, NW1 4JE			

	561 Finchley Road London NW3 7BJ Phone 020 7433 3939 Fax 020 7794 4279 www.DesignSolutionsUK.com	
	Project no. 543	Revision 00