

DRAWING NO.


# E01

Issued 23.06.23

Revision **A**



**Existing Site Plan**

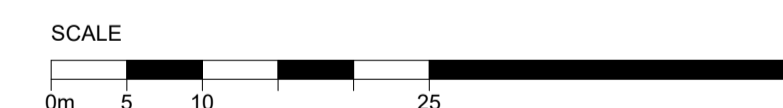

# MIDA

MIDA ARCHITECTURE LTD  
 Old Post Room  
 Somerset House  
 London  
 WC2R 1LA  
 info@mida-architecture.co.uk  
 +44 (0)207-998-3781  
 www.mida-architecture.co.uk

PROJECT  
 3 NASSINGTON ROAD, LONDON, NW3 2TX


TITLE  
 EXISTING SITE AND BLOCK PLAN

STATUS  
 PLANNING

DATE  
 23.06.23

REVISION  
 A

SCALE  
 1 : 500 @A1

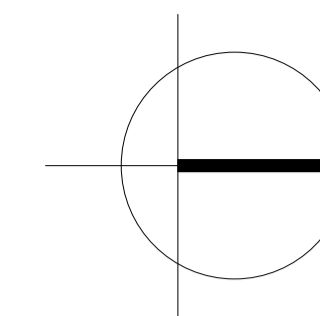


DRAWING NO.


# E02

Issued 23.06.23

Revision **A**

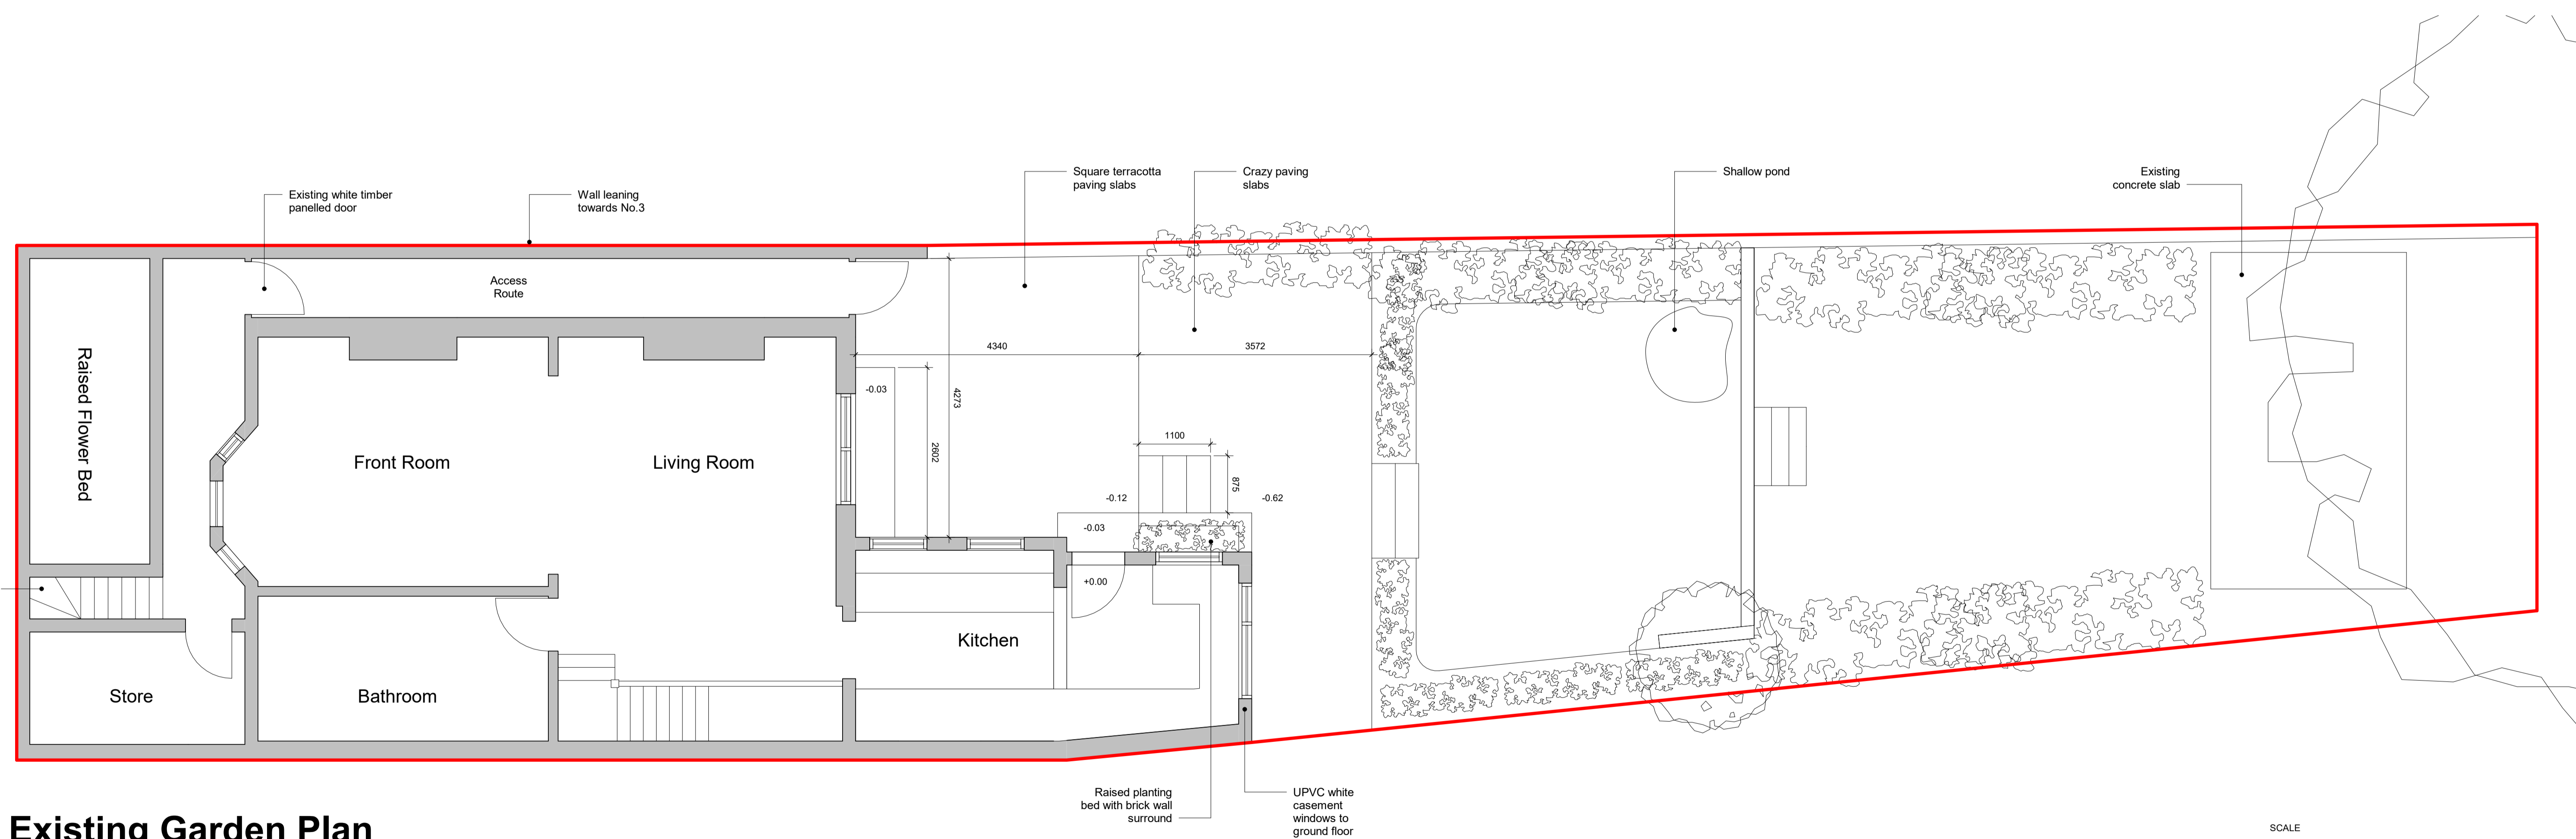

## Existing Garden Plan

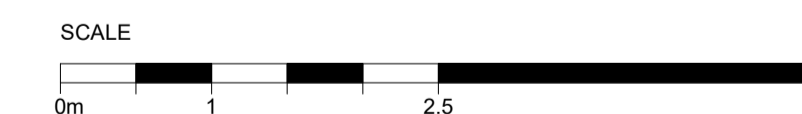

# MIDA

MIDA ARCHITECTURE LTD  
 Old Post Room  
 Somerset House  
 London  
 WC2R 1LA  
 info@mida-architecture.co.uk  
 +44 (0)207-998-3781  
 www.mida-architecture.co.uk

PROJECT  
 3 NASSINGTON ROAD, LONDON, NW3 2TX

TITLE  
 EXISTING GARDEN PLAN


STATUS  
 PLANNING

DATE  
 23.06.23

REVISION  
 A

SCALE  
 1 : 50 @A1

2  
E04

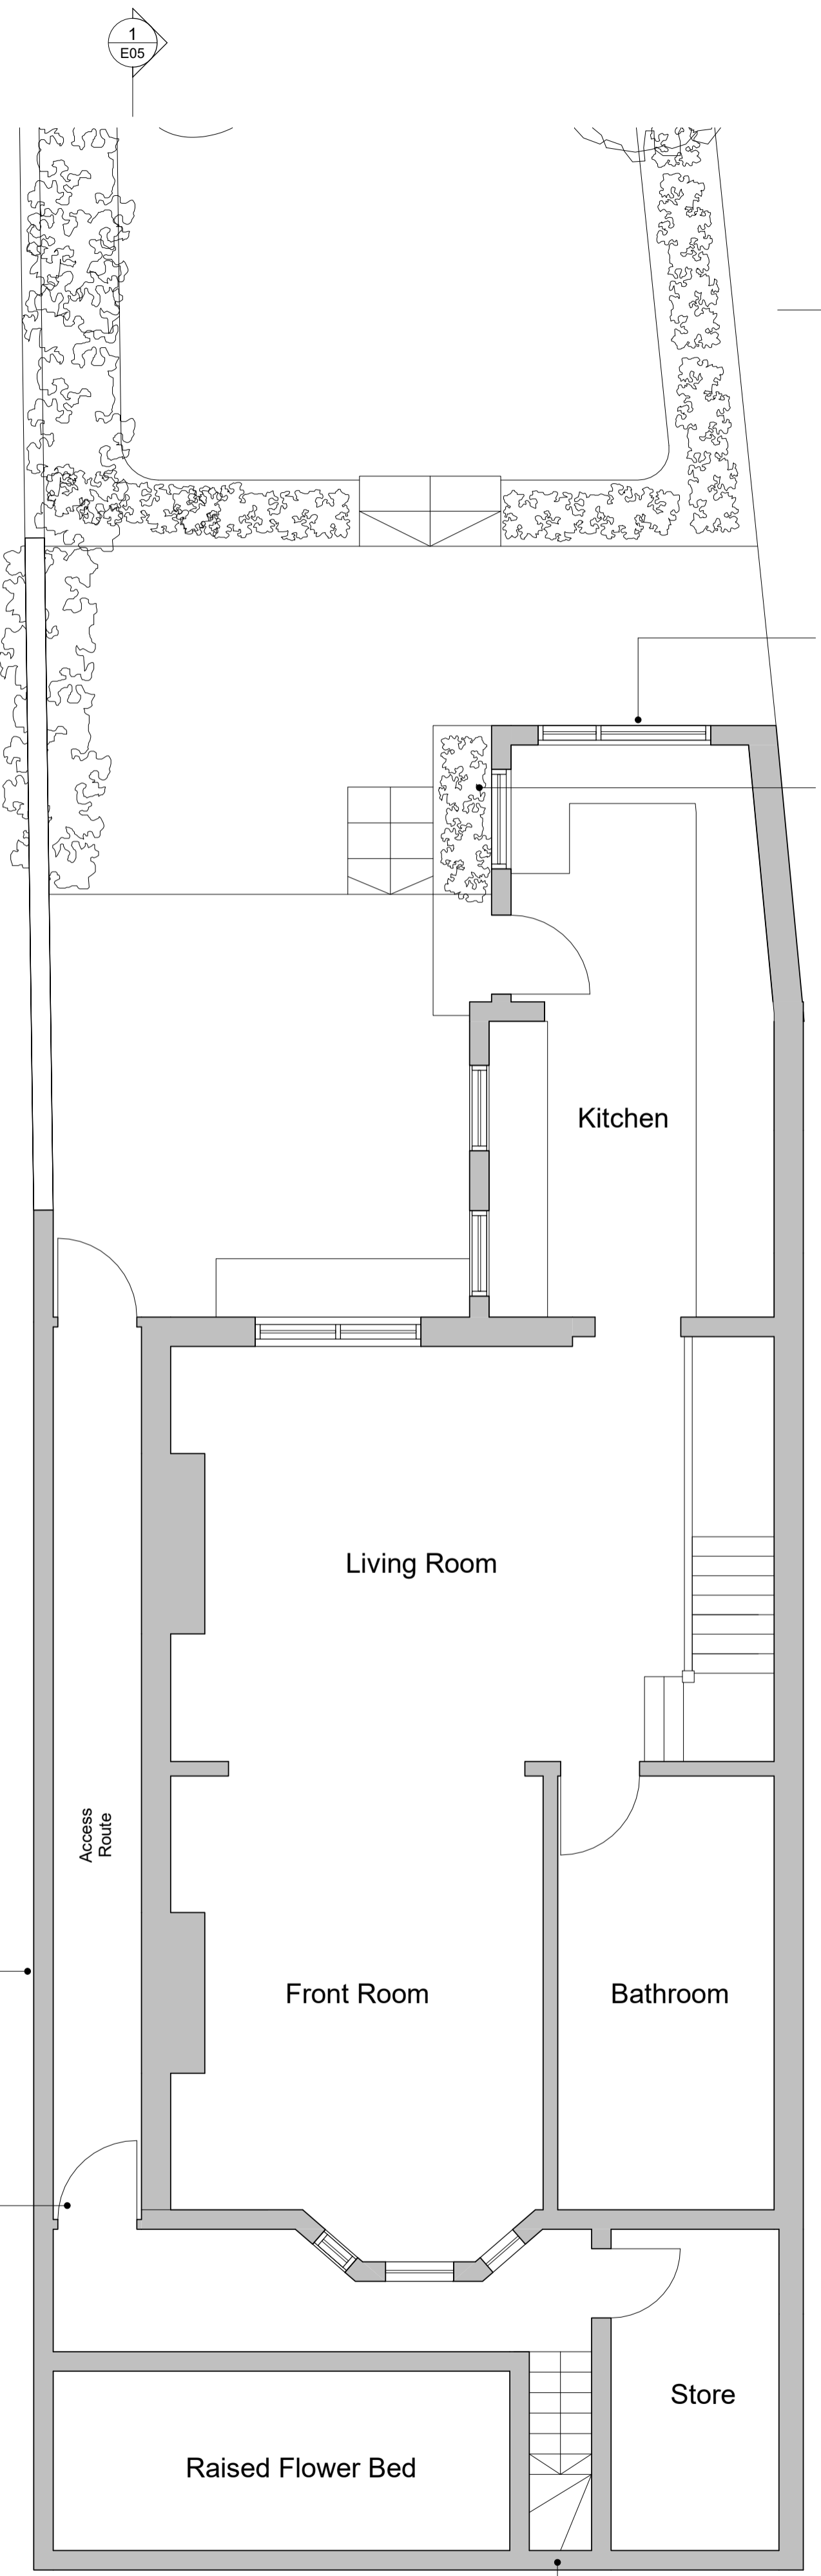


UPVC white casement windows to ground floor  
 Raised planting bed with brick wall surround

Wall leaning towards No.3  
 Existing white timber panelled door

1  
E05  
 Access stair to street level

**Existing Lower Ground Floor**

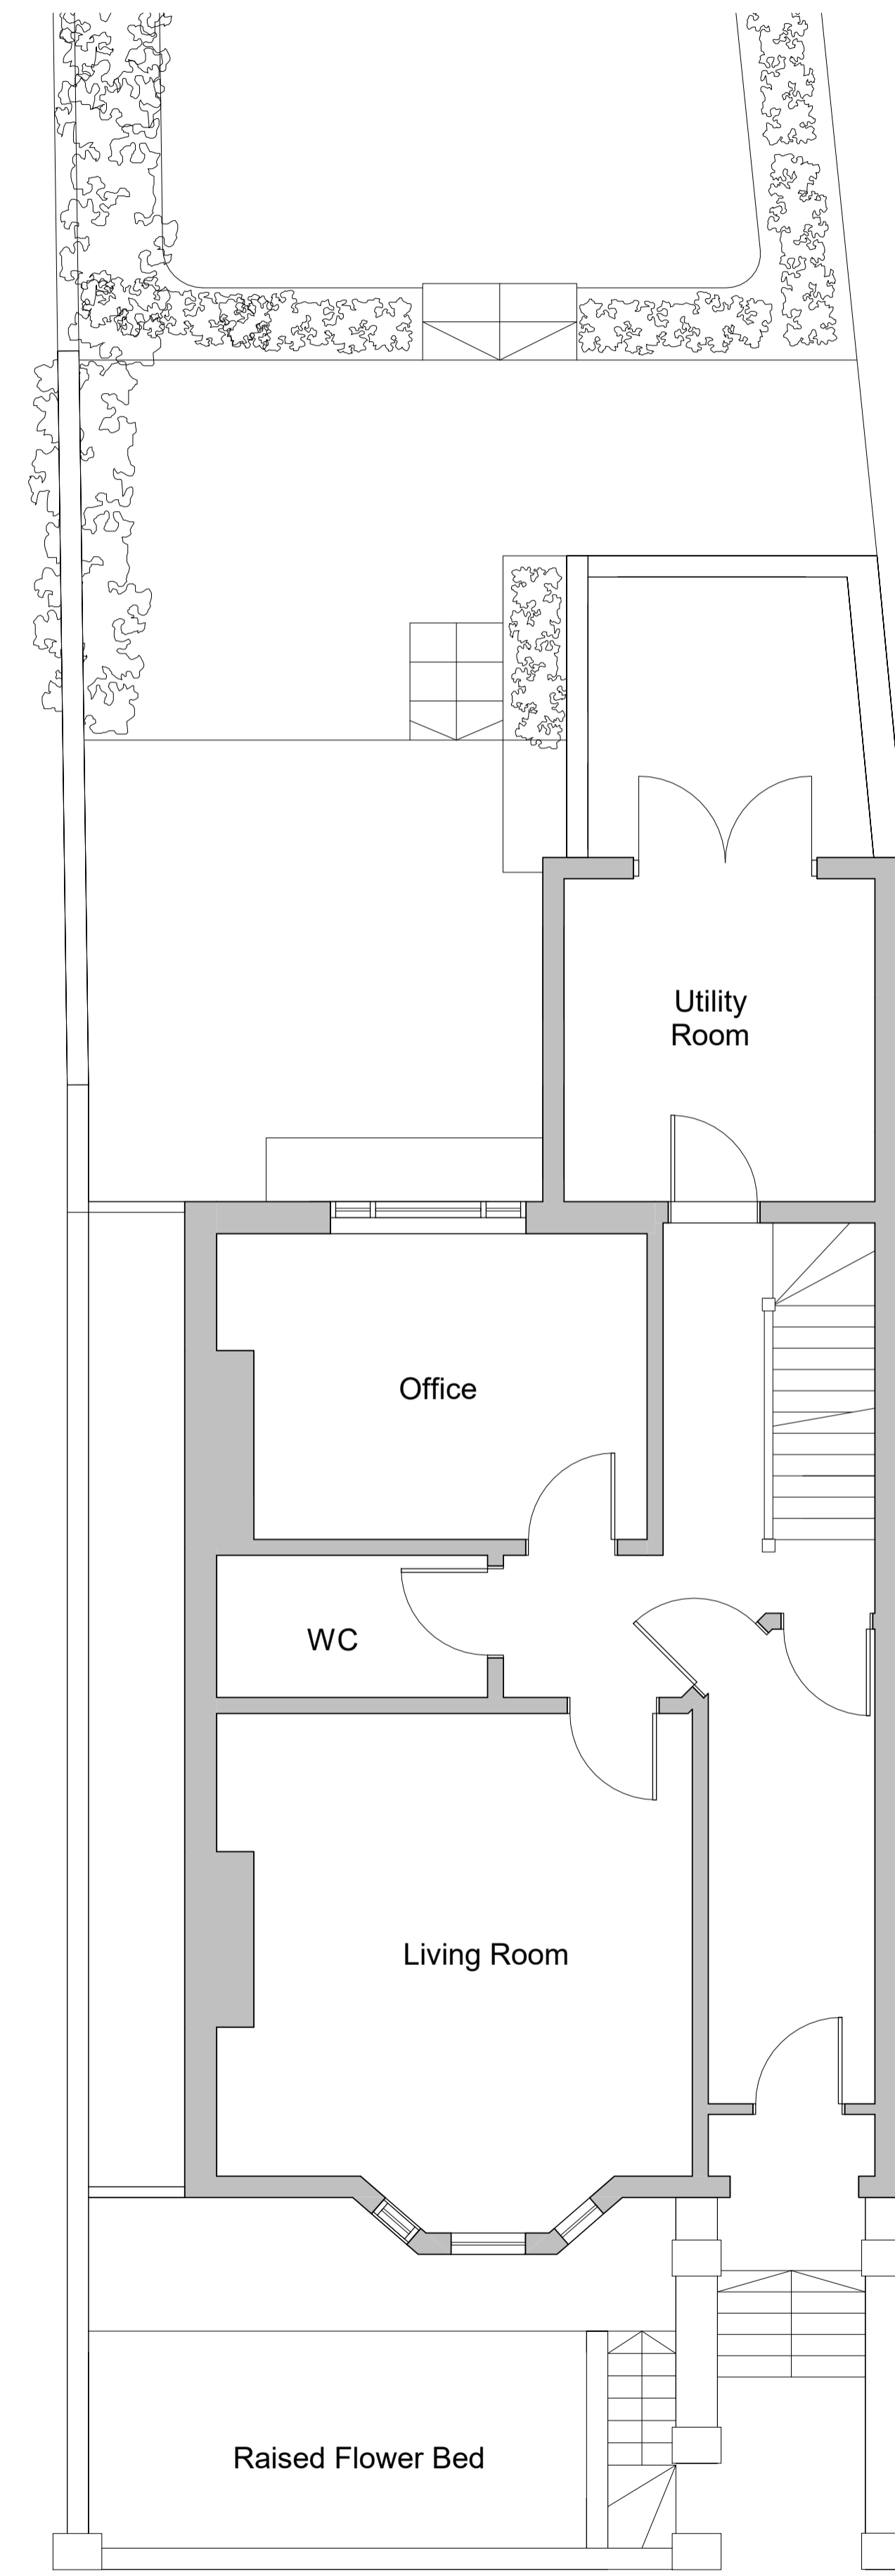


**Existing Ground Floor**

DRAWING NO.

**E03**

Issued 23.06.23

Revision **A**

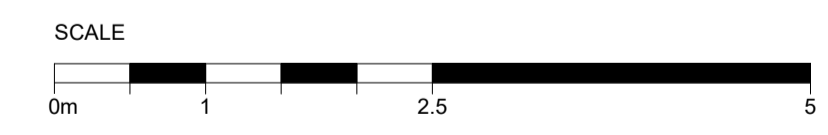

**MIDA**

MIDA ARCHITECTURE LTD  
 Old Post Room  
 Somerset House  
 London  
 WC2R 1LA  
 info@mida-architecture.co.uk  
 +44 (0)207-998-3781  
 www.mida-architecture.co.uk

PROJECT  
 3 NASSINGTON ROAD, LONDON, NW3 2TX

TITLE  
 EXISTING PLANS  
 STATUS  
 PLANNING

DATE  
 23.06.23

REVISION  
 A

SCALE  
 1 : 50 @A1

DRAWING NO.

# E04

Issued 23.06.23


Revision **A**



**Existing Front Elevation**



**Existing Rear Elevation**

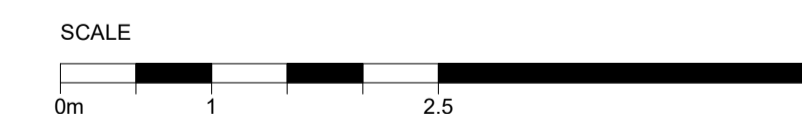

# MIDA

MIDA ARCHITECTURE LTD  
 Old Post Room  
 Somerset House  
 London  
 WC2R 1LA  
 info@mida-architecture.co.uk  
 +44 (0)207-998-3781  
 www.mida-architecture.co.uk

PROJECT  
 3 NASSINGTON ROAD, LONDON, NW3 2TX

TITLE  
 EXISTING FRONT AND REAR ELEVATION

STATUS  
 PLANNING

DATE  
 23.06.23

REVISION  
 A

SCALE  
 1 : 50 @A1



REVISION DETAILS		DATE	DRW	CHK
A	ISSUED FOR PLANNING	23.06.23	MIDA	MIDA

DRAWING NO.

# E05

Issued 23.06.23

Revision **A**

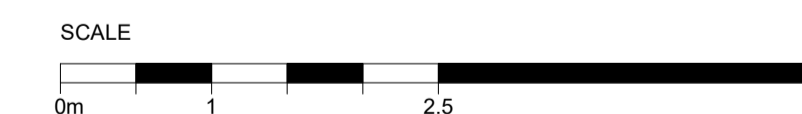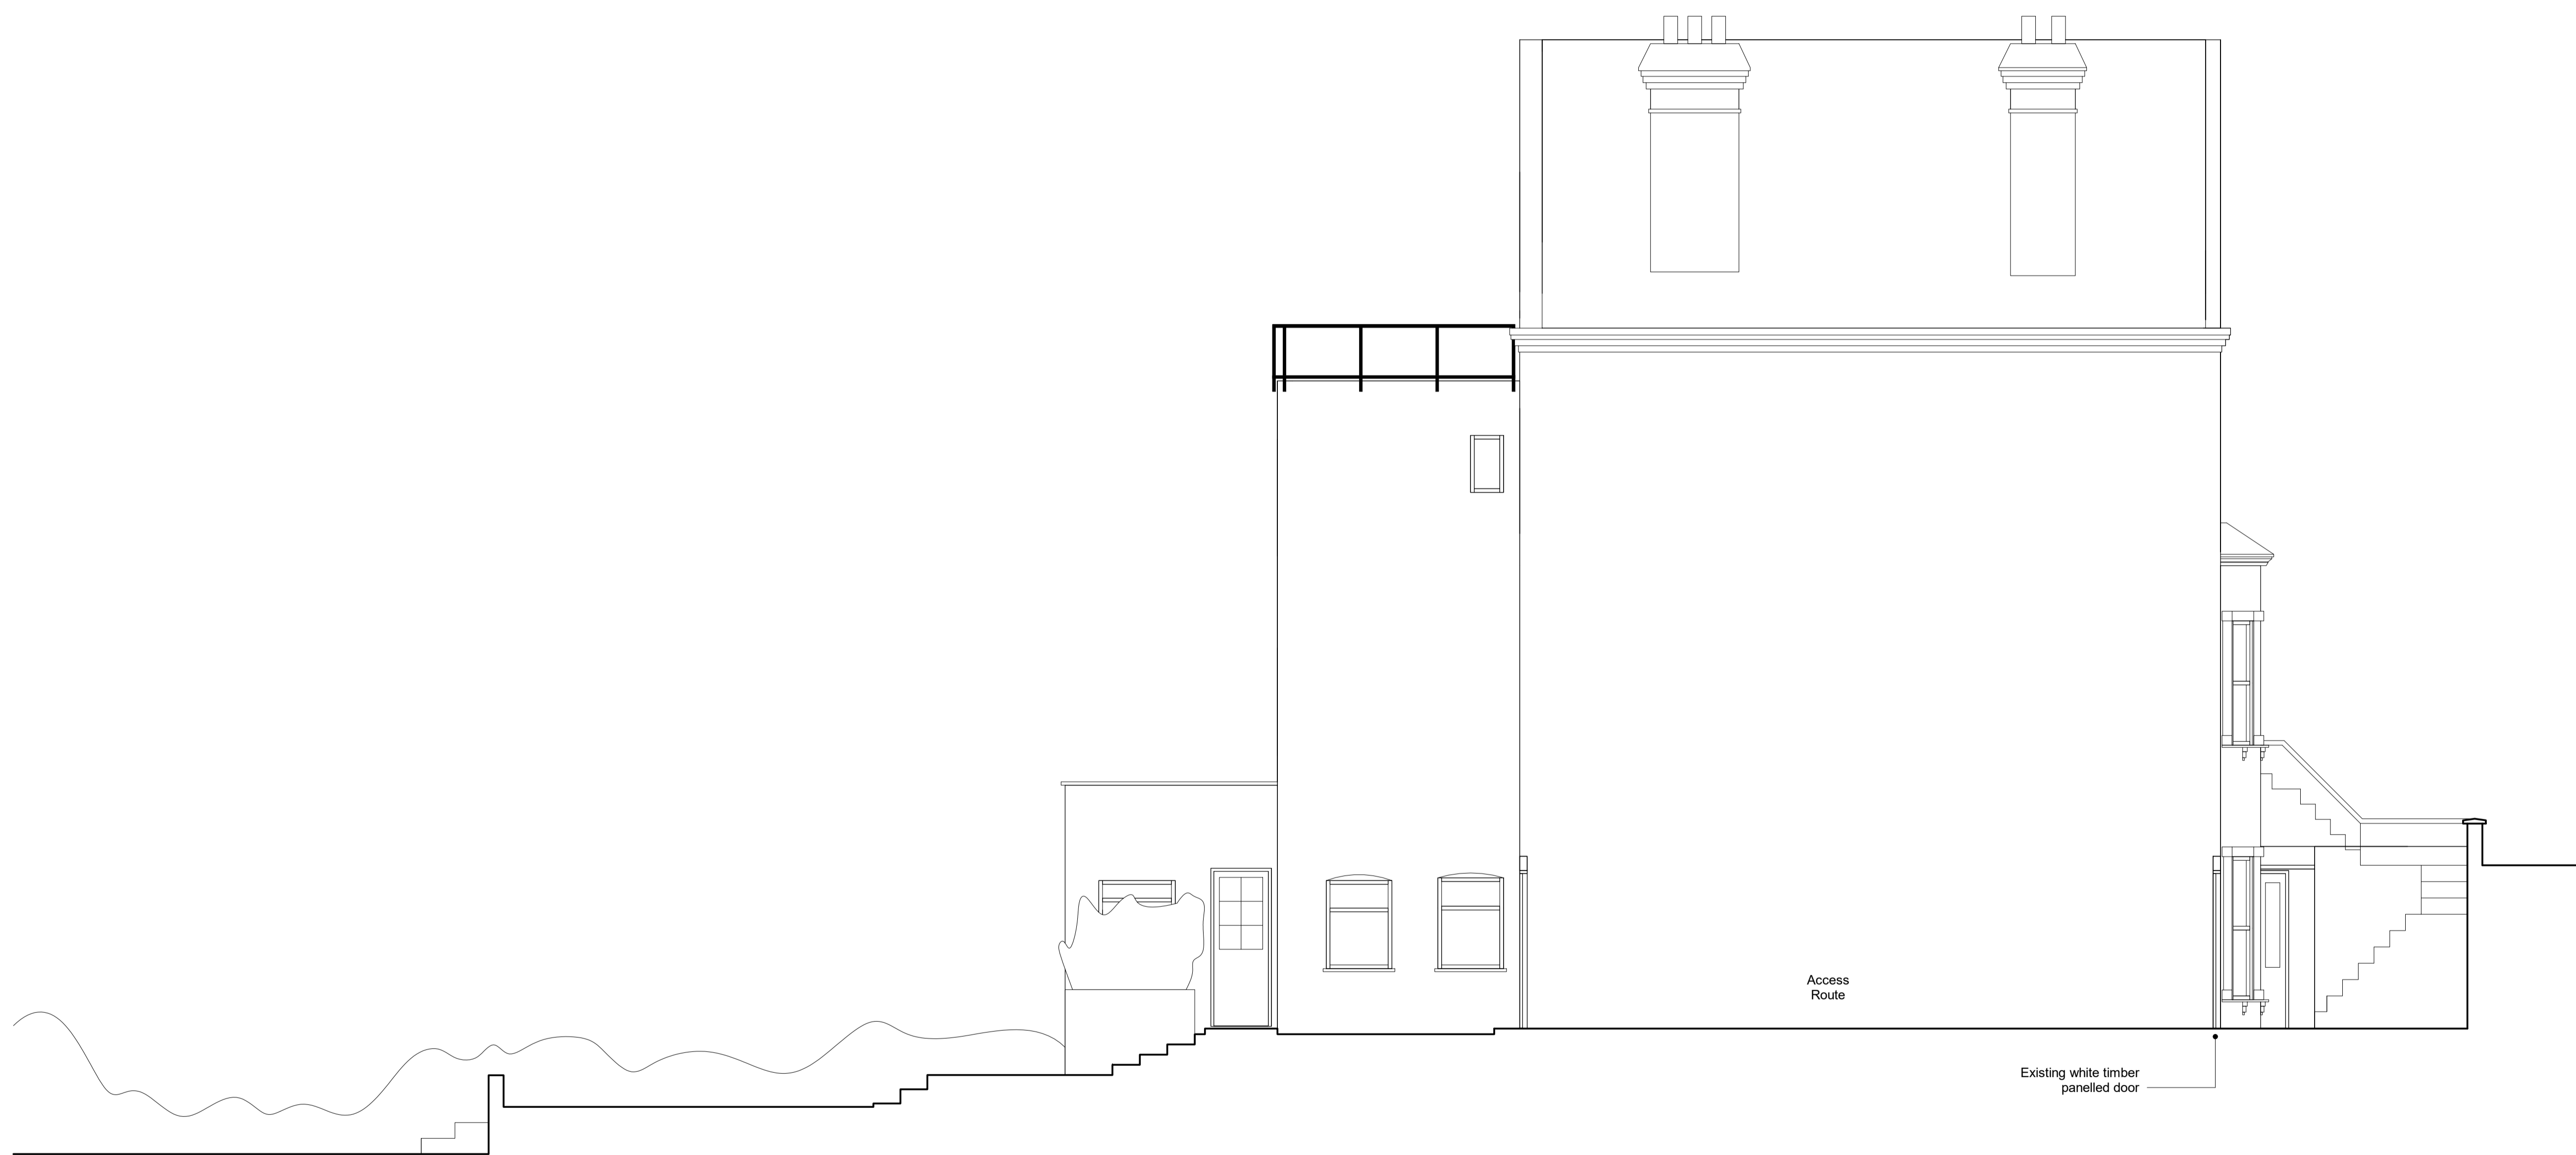

## Existing Side Elevation

# MIDA

MIDA ARCHITECTURE LTD  
 Old Post Room  
 Somerset House  
 London  
 WC2R 1LA  
 info@mida-architecture.co.uk  
 +44 (0)207-998-3781  
 www.mida-architecture.co.uk

PROJECT  
 3 NASSINGTON ROAD, LONDON, NW3 2TX

TITLE  
 EXISTING SIDE ELEVATION

STATUS  
 PLANNING

DATE  
 23.06.23

REVISION  
 A

SCALE  
 1 : 50 @A1