


	REVISION DETAILS	DATE	DRW	CHK
A	ISSUED FOR PLANNING	23.06.23	MIDA	MIDA

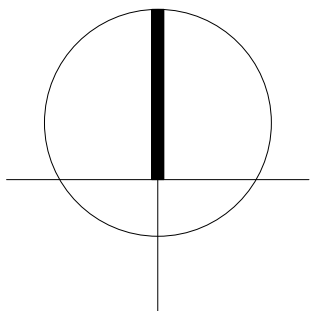

DRAWING NO.


P01

Issued 23.06.23

Revision A



Proposed Site Plan

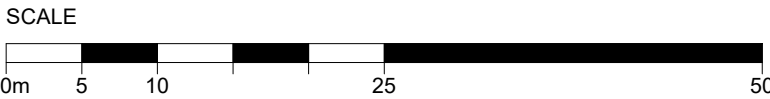

MIDA

MIDA ARCHITECTURE LTD
Old Post Room
Somerset House
London
WC2R 1LA
info@mida-architecture.co.uk
+44 (0)207-998-3781
www.mida-architecture.co.uk

PROJECT
3 NASSINGTON ROAD, LONDON, NW3 2TX

TITLE
PROPOSED SITE AND BLOCK PLAN


STATUS
PLANNING

DATE
23.06.23

REVISION
A

SCALE
1 : 500 @A1

	REVISION DETAILS	DATE	DRW	CHK
A	ISSUED FOR PLANNING	23.06.23	MIDA	MIDA

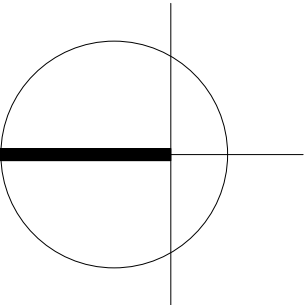


DRAWING NO.


P02

Issued 23.06.23

Revision A

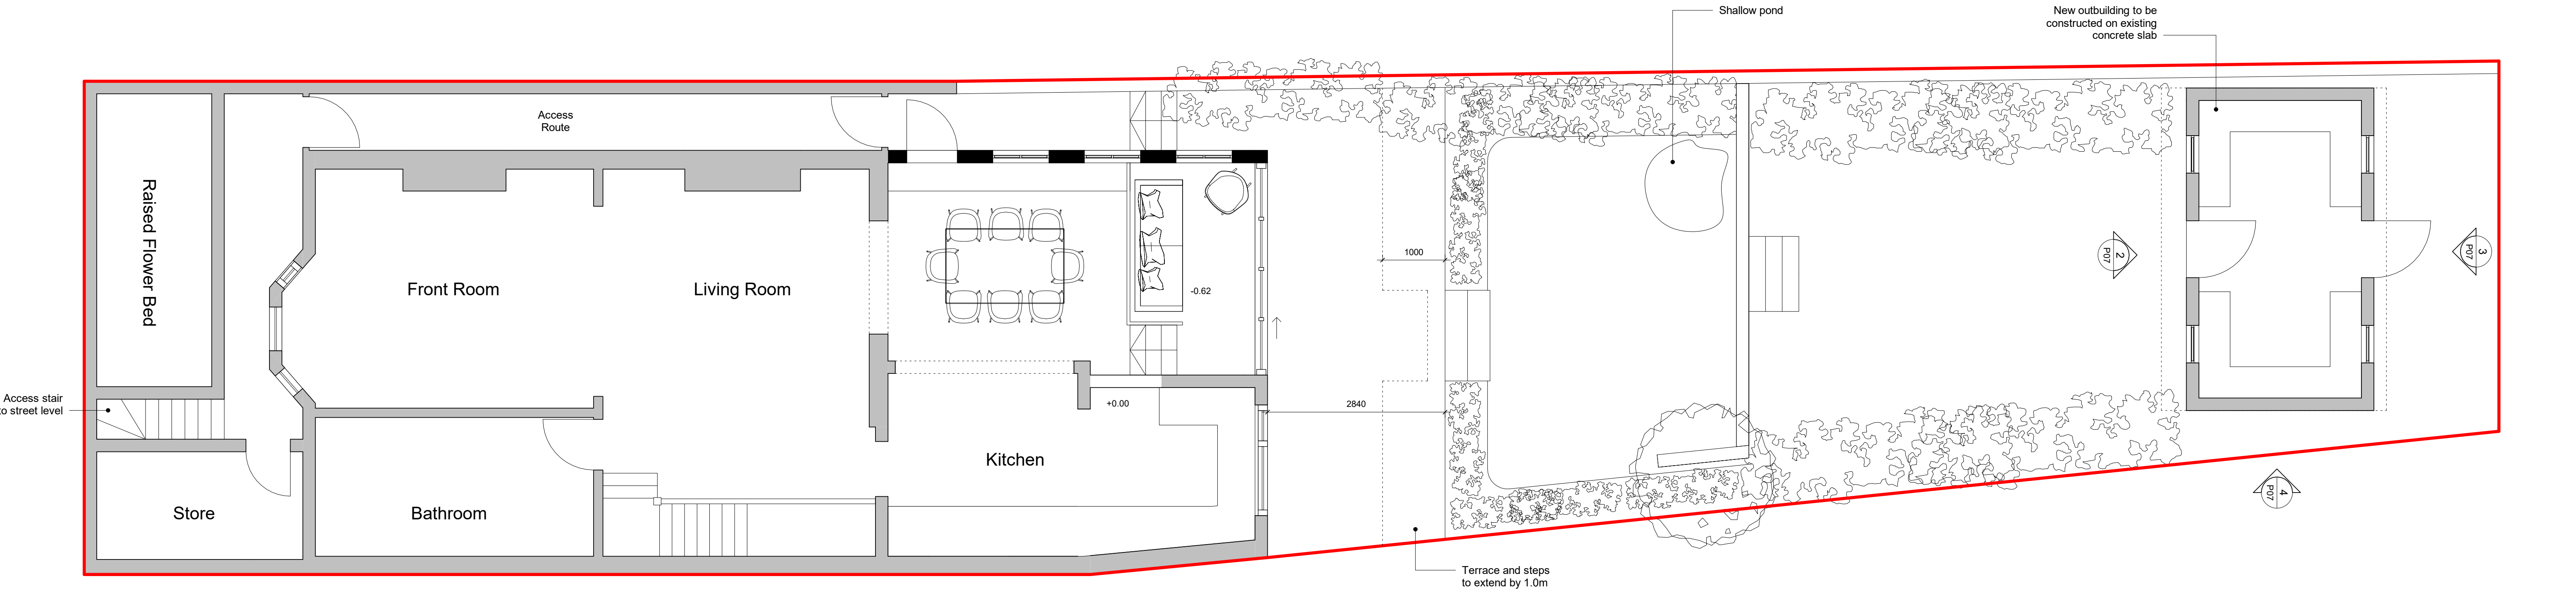

Proposed Garden Plan

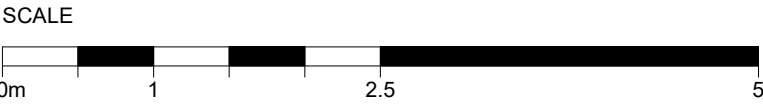

MIDA

MIDA ARCHITECTURE LTD
Old Post Room
Somerset House
London
WC2R 1LA
info@mida-architecture.co.uk
+44 (0)207-998-3781
www.mida-architecture.co.uk

PROJECT
3 NASSINGTON ROAD, LONDON, NW3 2TX

TITLE
PROPOSED GARDEN PLAN


STATUS
PLANNING

DATE
23.06.23

REVISION
A

SCALE
1 : 50 @A1

REVISION DETAILS		DATE	DRW	CHK
A	ISSUED FOR PLANNING	23.06.23	MIDA	MIDA

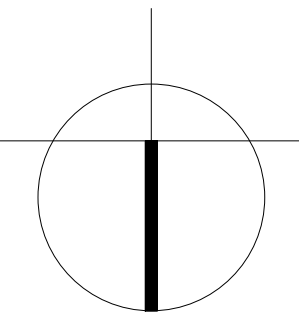


DRAWING NO.


P03

Issued 23.06.23


Revision A

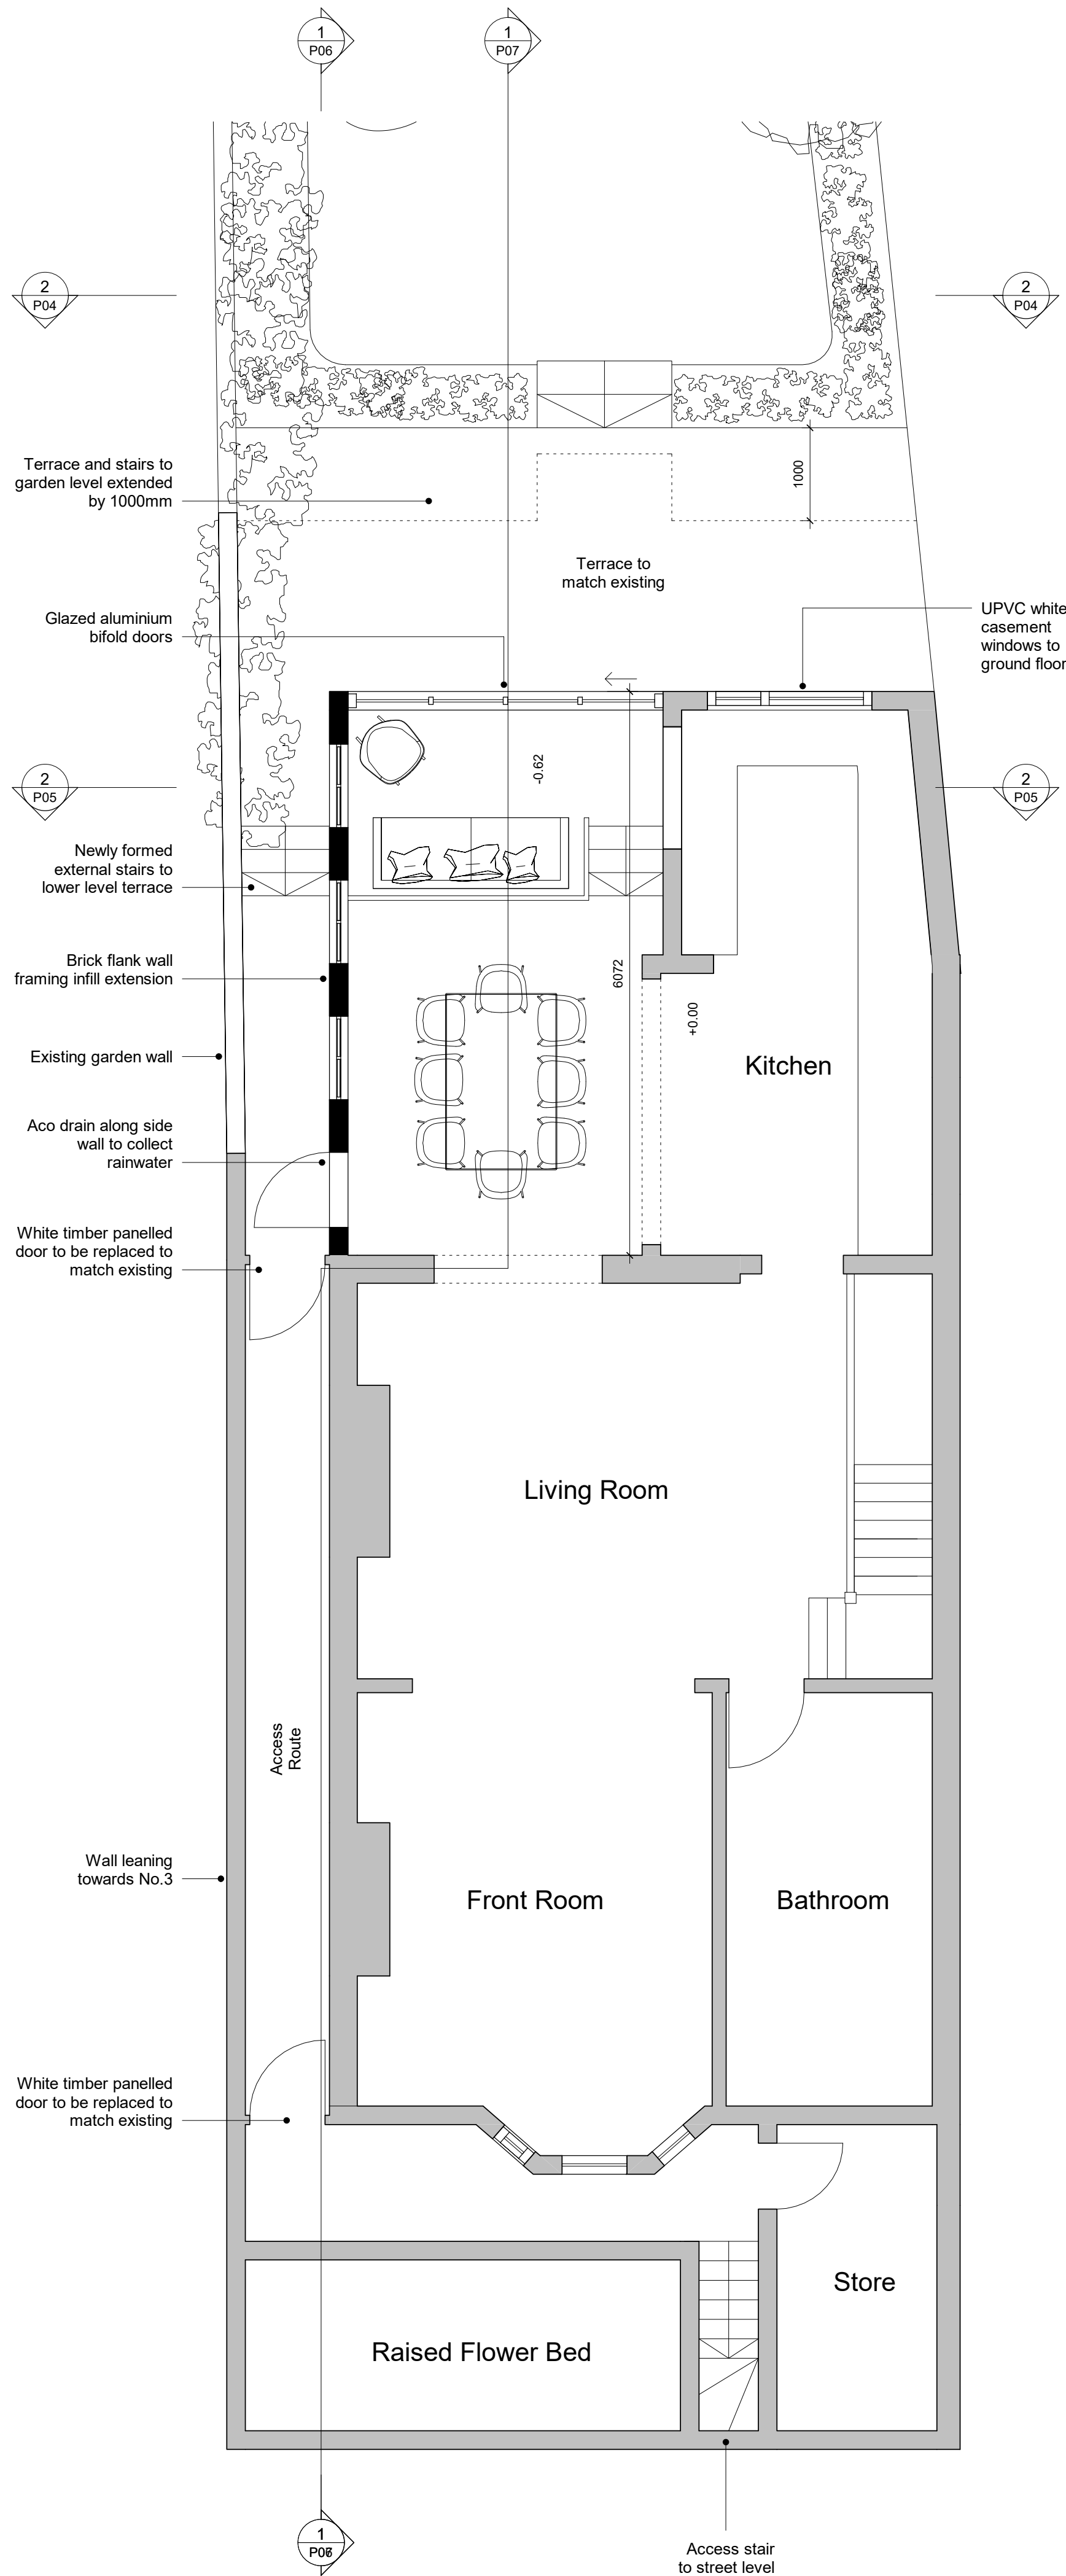

Proposed Lower Ground Floor

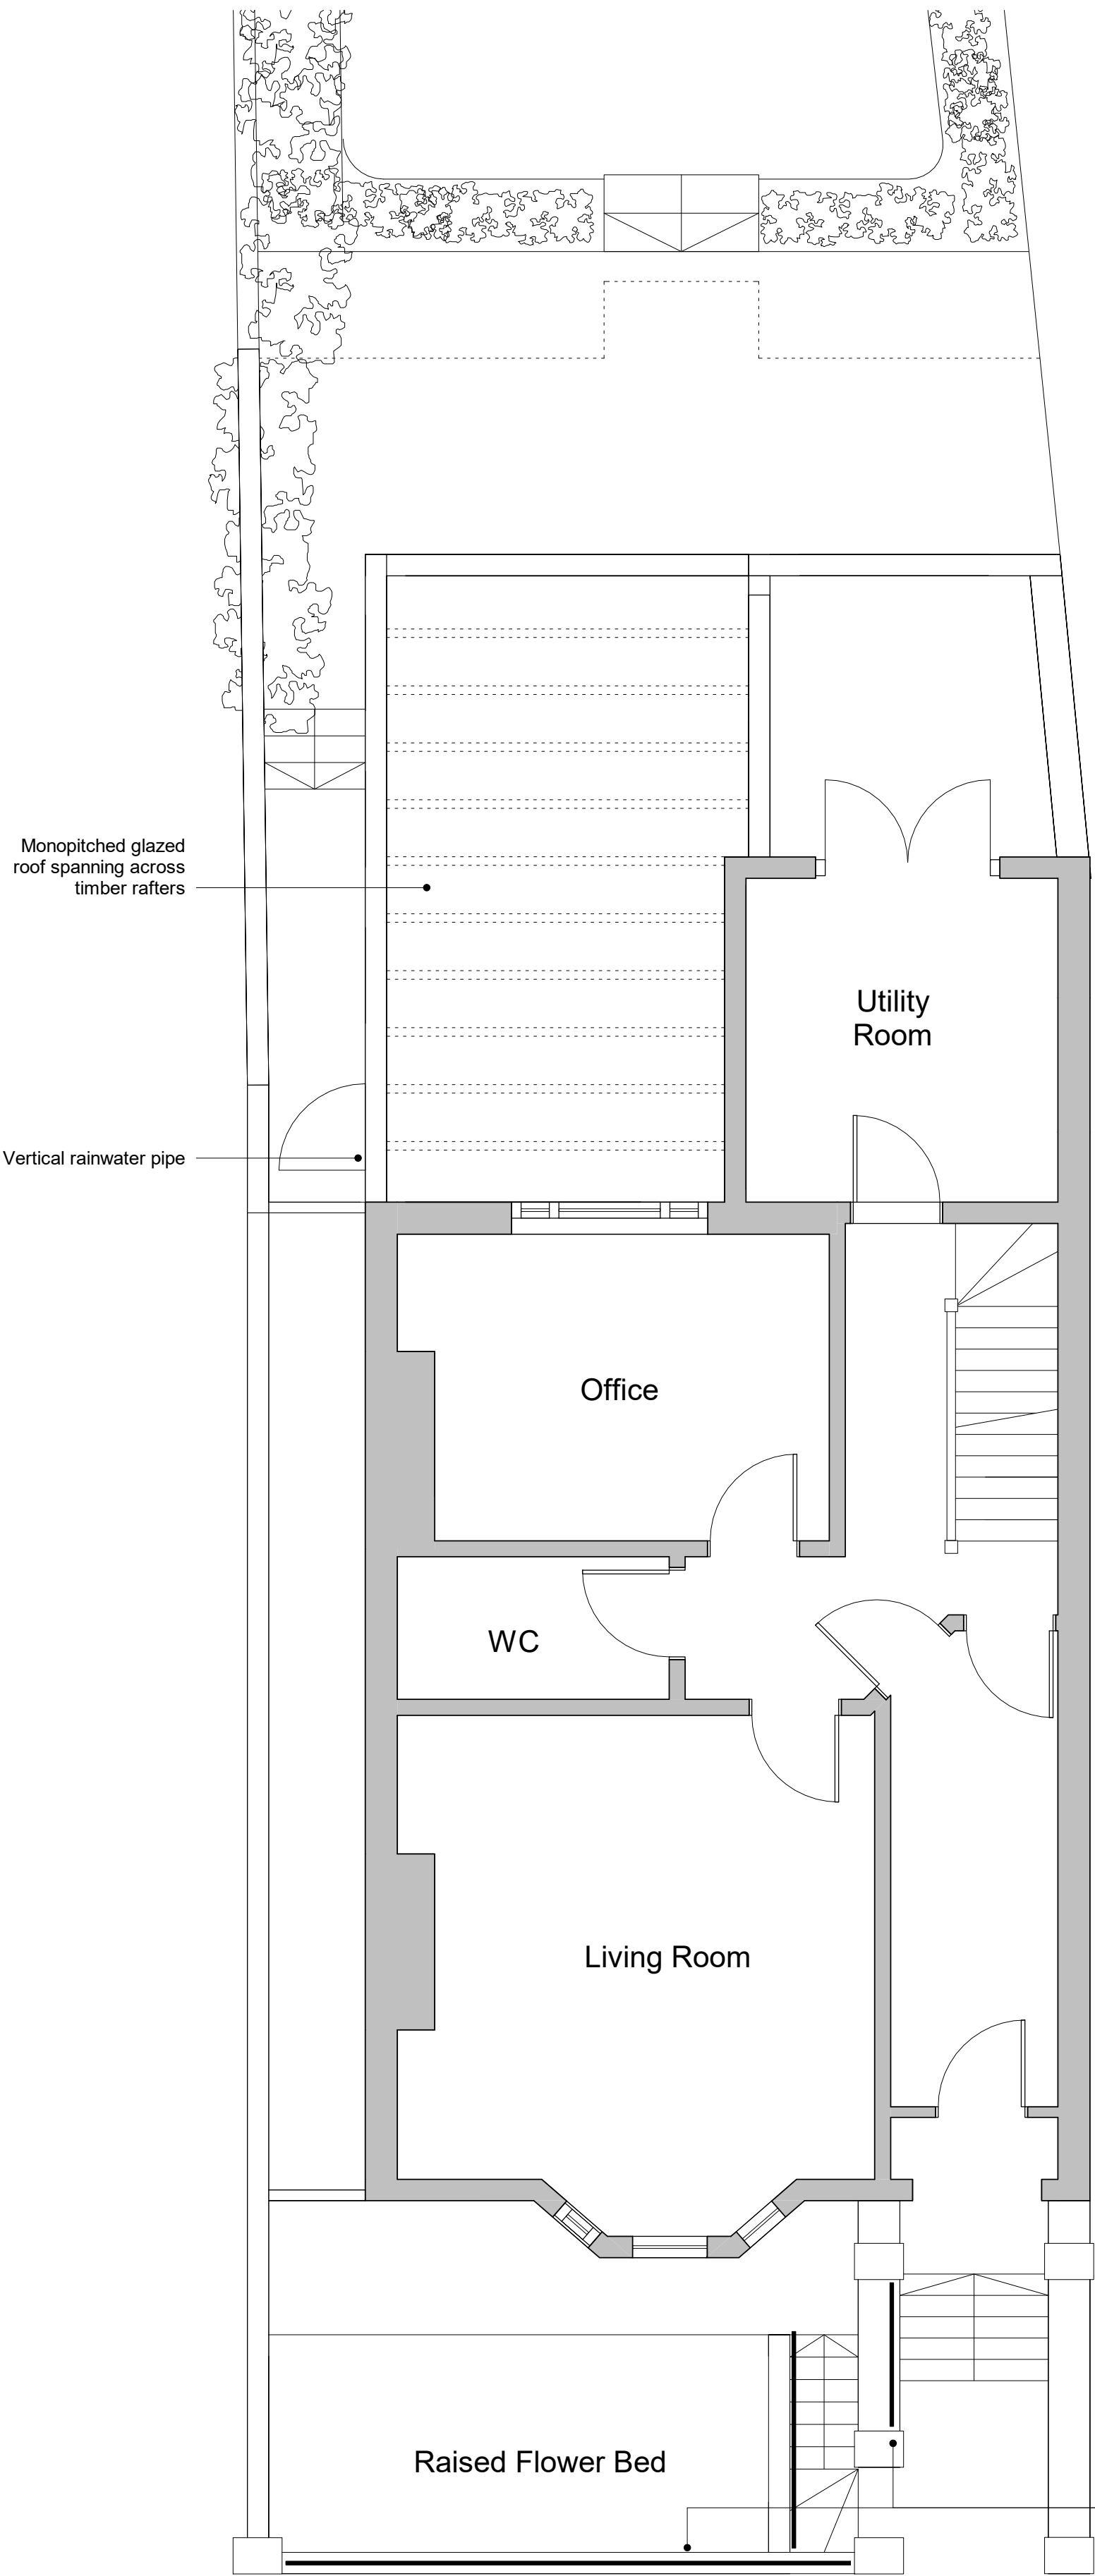

Proposed Ground Floor

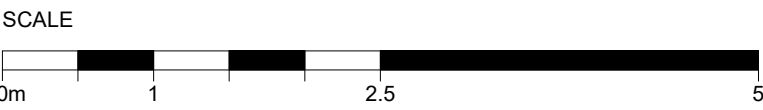

MIDA

MIDA ARCHITECTURE LTD
Old Post Room
Somerset House
London
WC2R 1LA
info@mida-architecture.co.uk
+44 (0)207-998-3781
www.mida-architecture.co.uk

PROJECT
3 NASSINGTON ROAD, LONDON, NW3 2TX

TITLE
PROPOSED PLANS

STATUS
PLANNING

DATE
23.06.23

REVISION
A

SCALE
1 : 50 @A1

DRAWING NO.

P04

Issued 23.06.23

Revision A

Black cast iron railing to front wall and access stairs. Top rail with thin fins spanning between 50mm wide posts positioned at 1.0m centres.

White timber panelled door to be replaced to match existing

03 NASSINGTON ROAD

Proposed Front Elevation


Glazed aluminium bifold doors

Access route from front to garden

Brick flank wall framing infill extension

03 NASSINGTON ROAD

Proposed Rear Elevation

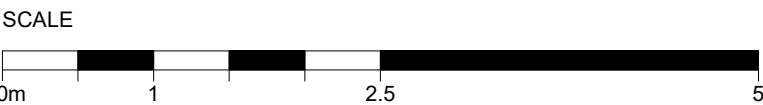

MIDA

MIDA ARCHITECTURE LTD
Old Post Room
Somerset House
London
WC2R 1LA
info@mida-architecture.co.uk
+44 (0)207-998-3781
www.mida-architecture.co.uk

PROJECT
3 NASSINGTON ROAD, LONDON, NW3 2TX

TITLE
PROPOSED FRONT AND REAR ELEVATION

STATUS
PLANNING

DATE
23.06.23

REVISION
A

SCALE
1 : 50 @A1


	REVISION DETAILS	DATE	DRW	CHK
A	ISSUED FOR PLANNING	23.06.23	MIDA	MIDA

DRAWING NO.

P05

Issued 23.06.23


Revision A

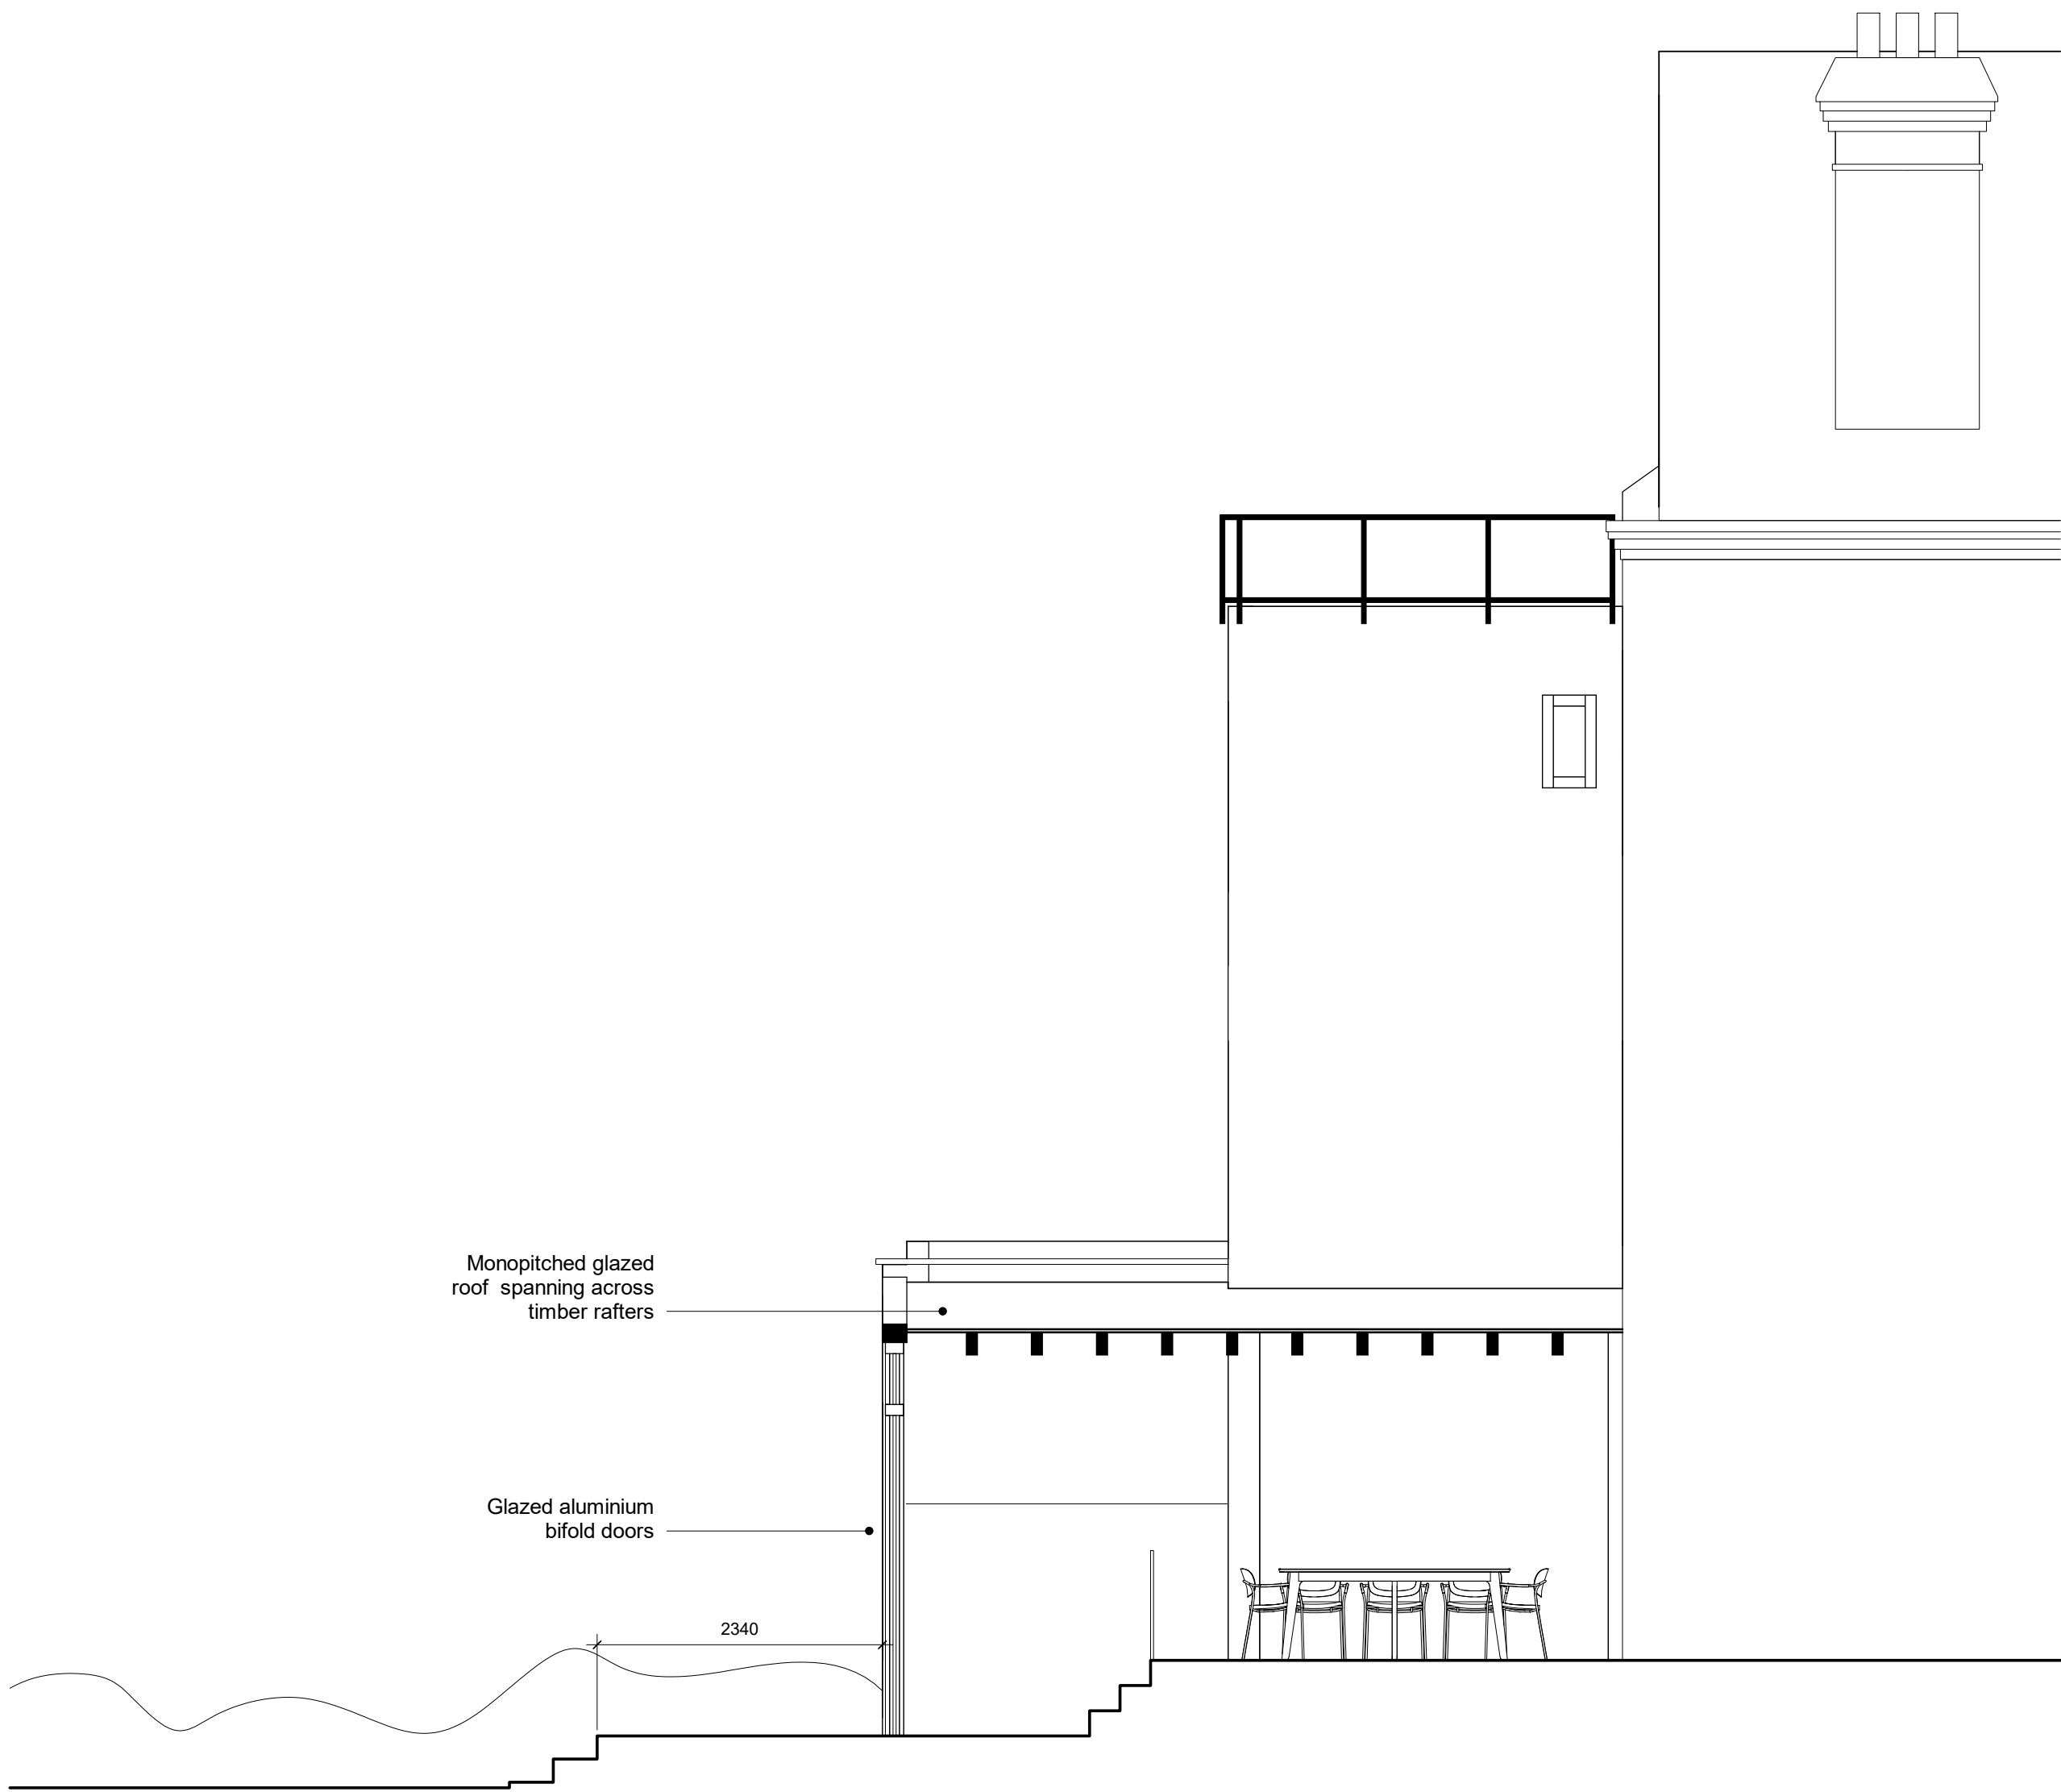

Proposed Long Section



Proposed Short Section

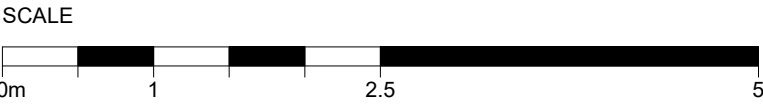

MIDA

MIDA ARCHITECTURE LTD
Old Post Room
Somerset House
London
WC2R 1LA
info@mida-architecture.co.uk
+44 (0)207-998-3781
www.mida-architecture.co.uk

PROJECT
3 NASSINGTON ROAD, LONDON, NW3 2TX

TITLE
PROPOSED SECTIONS

STATUS
PLANNING

DATE
23.06.23

REVISION
A

SCALE
1 : 50 @A1



	REVISION DETAILS	DATE	DRW	CHK
A	ISSUED FOR PLANNING	23.06.23	MIDA	MIDA

DRAWING NO.

P06

Issued 23.06.23

Revision A

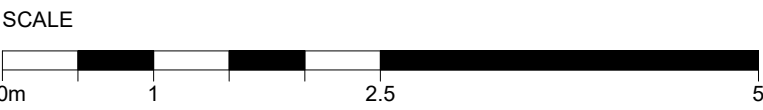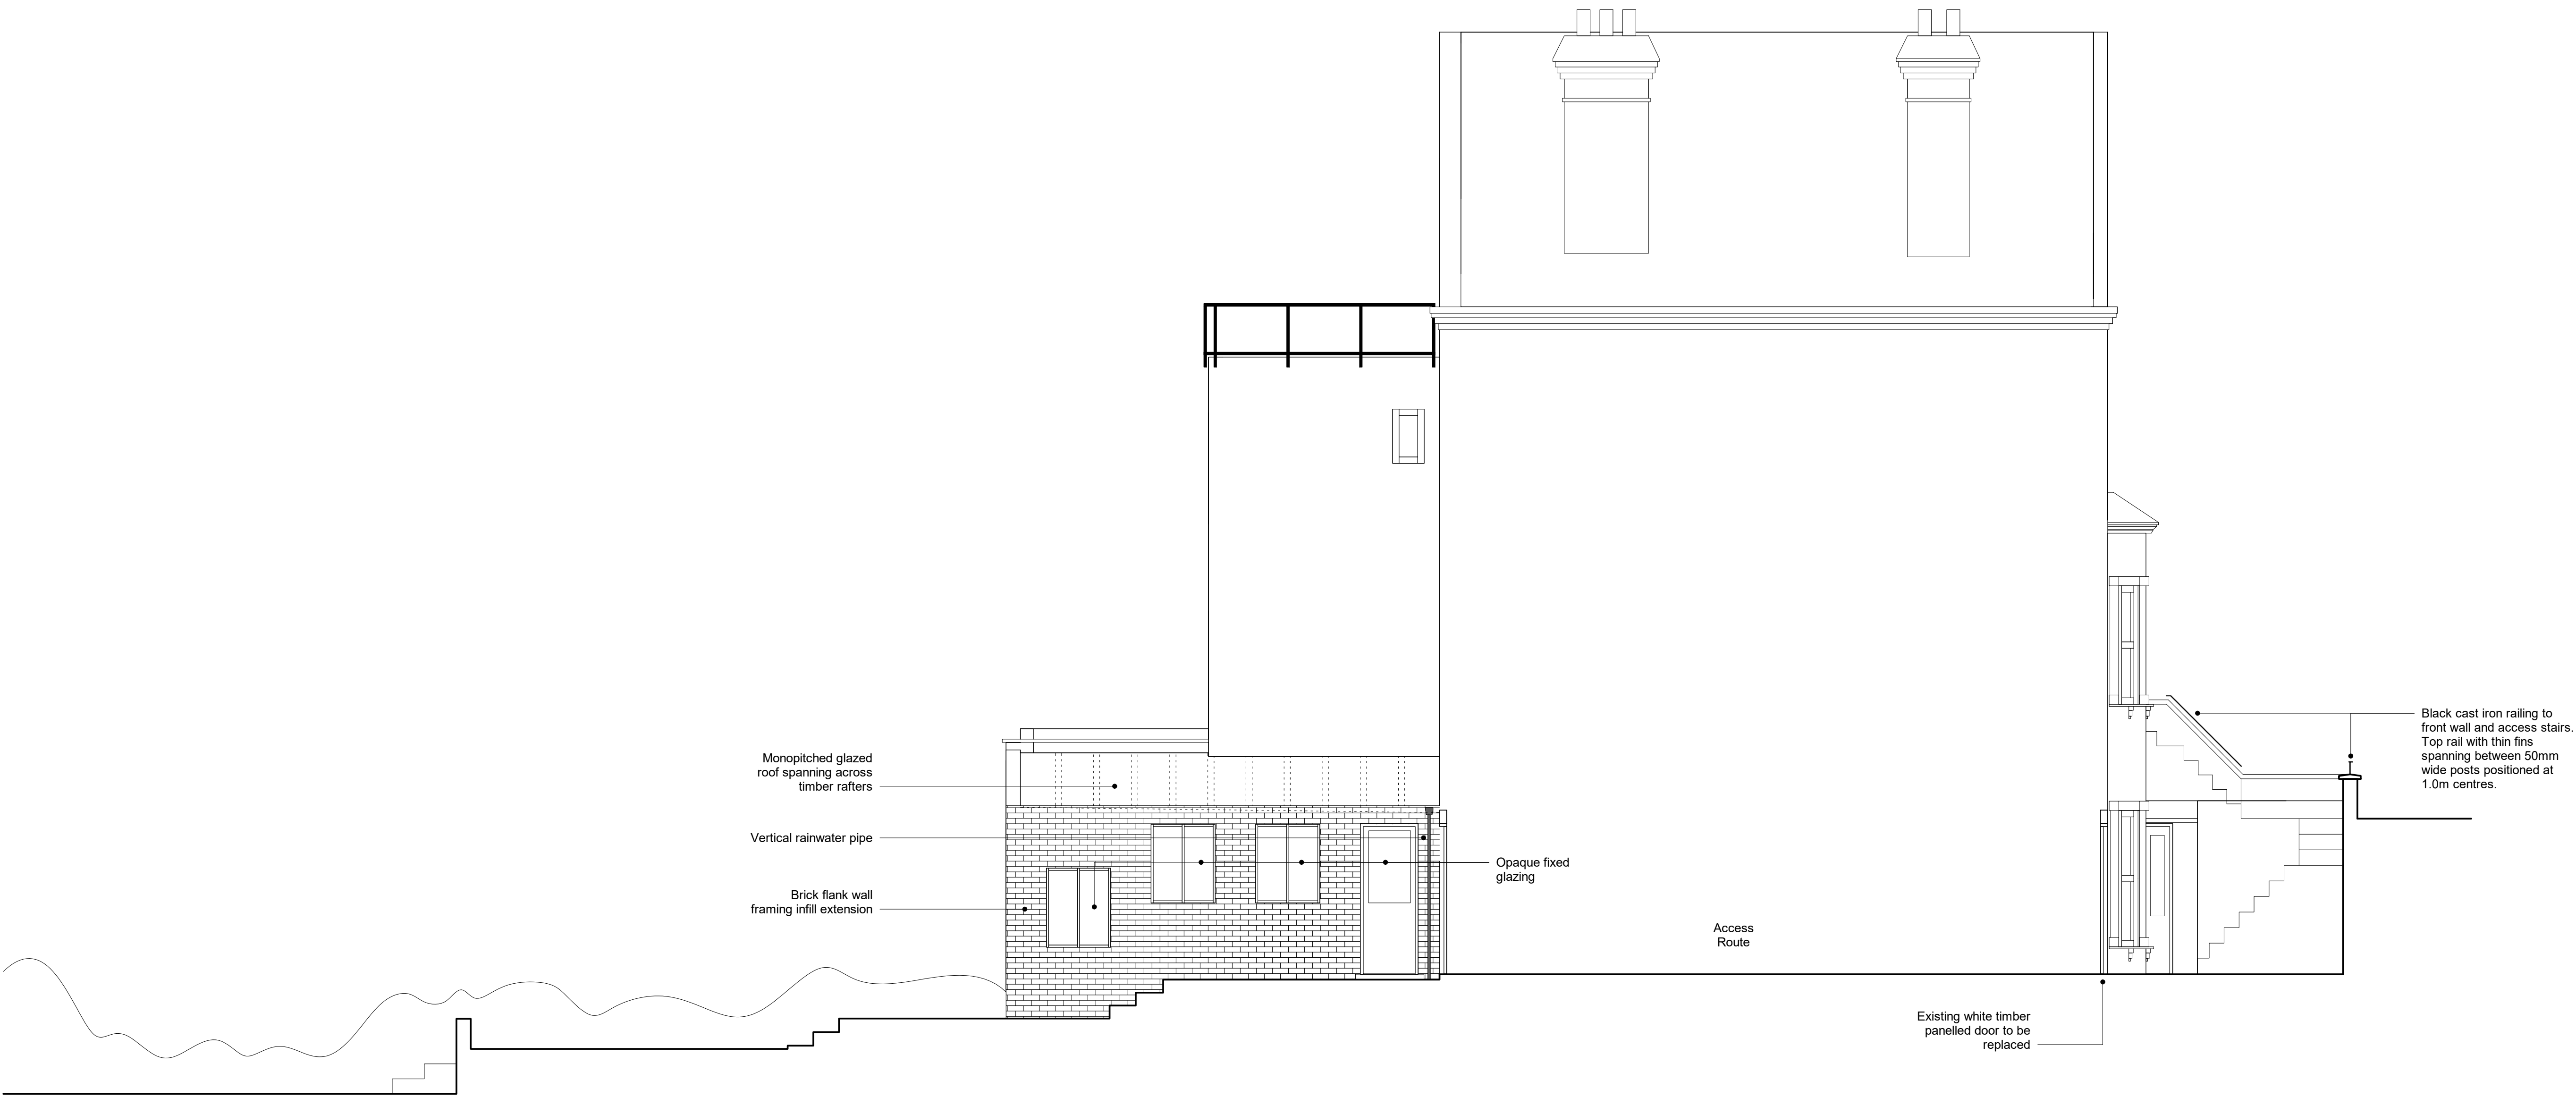

Proposed Side Elevation

MIDA

MIDA ARCHITECTURE LTD
Old Post Room
Somerset House
London
WC2R 1LA
info@mida-architecture.co.uk
+44 (0)207-998-3781
www.mida-architecture.co.uk

PROJECT
3 NASSINGTON ROAD, LONDON, NW3 2TX

TITLE
PROPOSED SIDE ELEVATION

STATUS
PLANNING

DATE
23.06.23

REVISION
A

SCALE
1 : 50 @A1


	REVISION DETAILS	DATE	DRW	CHK
A	ISSUED FOR PLANNING	23.06.23	MIDA	MIDA

DRAWING NO.


P07

Issued 23.06.23


Revision A

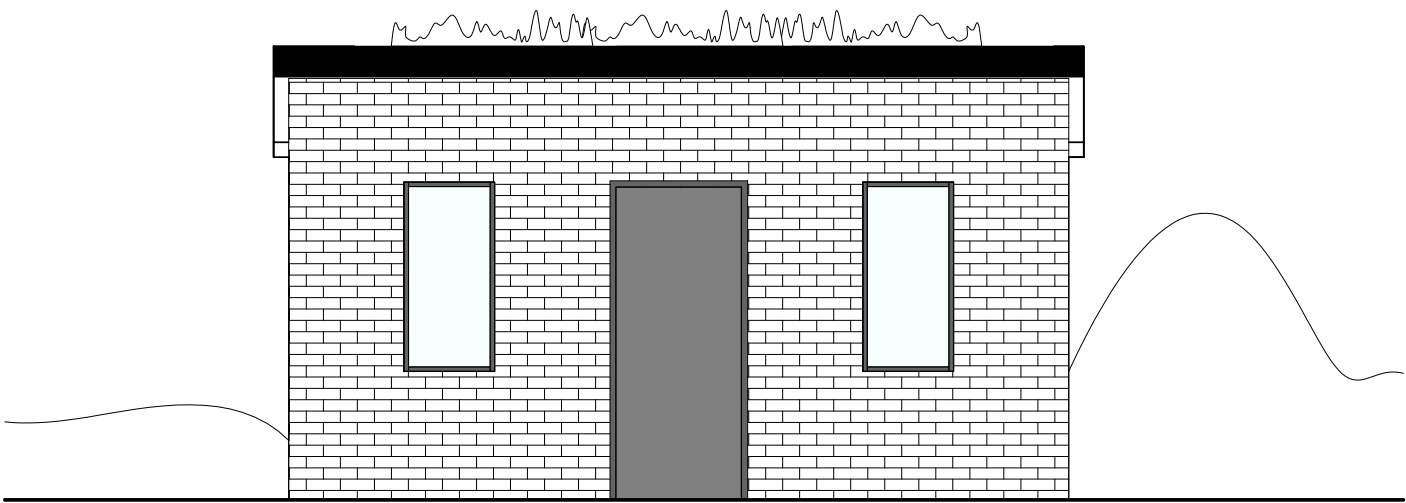


Outbuilding Rear Elevation

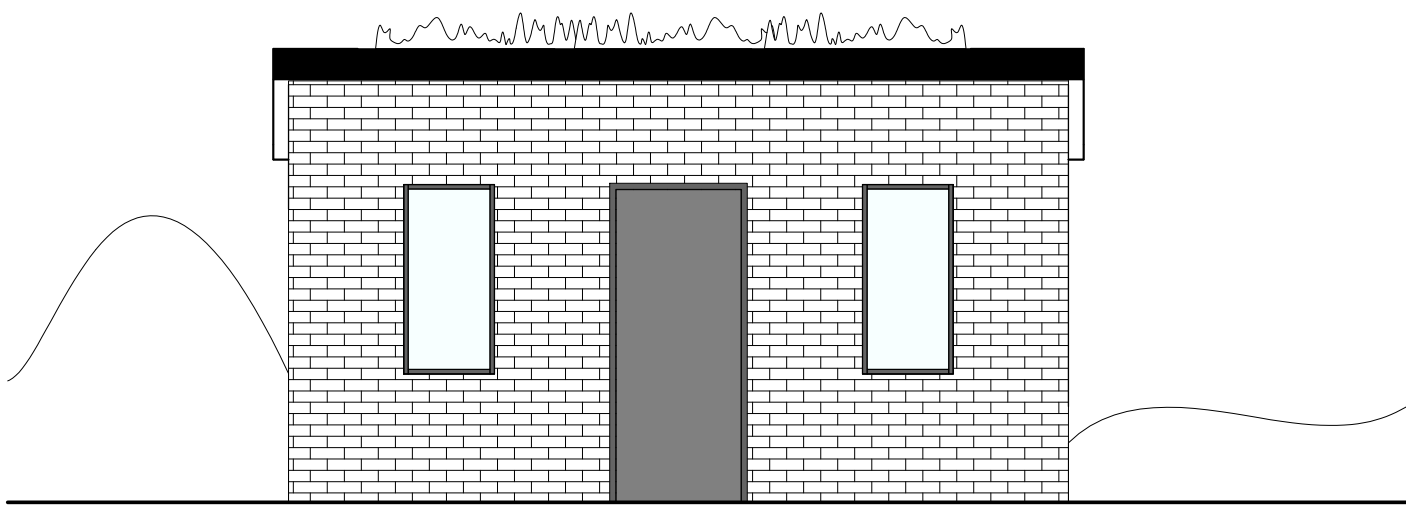


Outbuilding Front Elevation

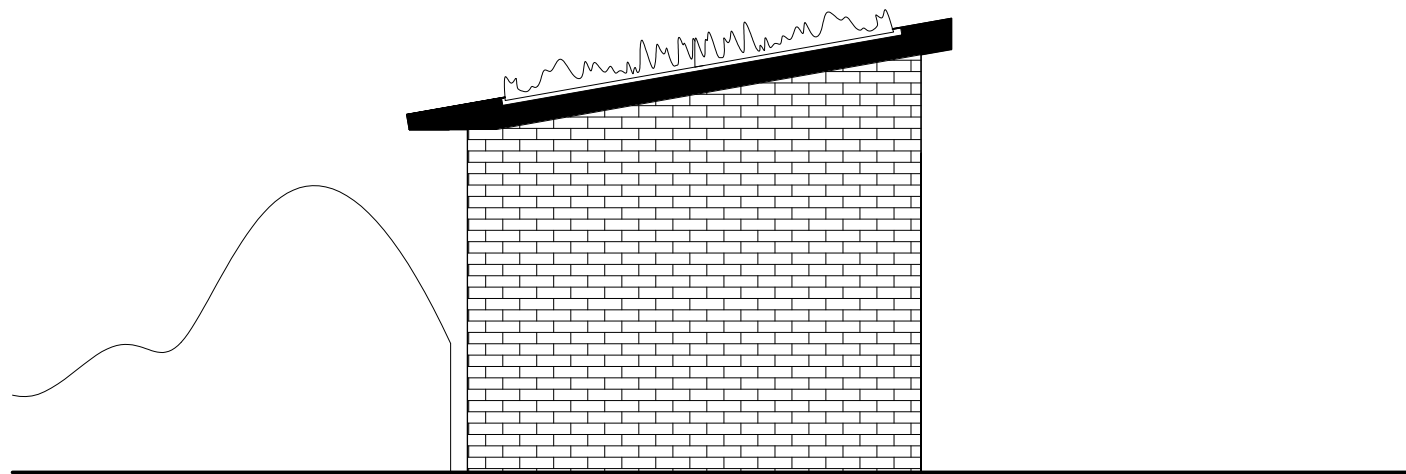

Outbuilding Side Elevation

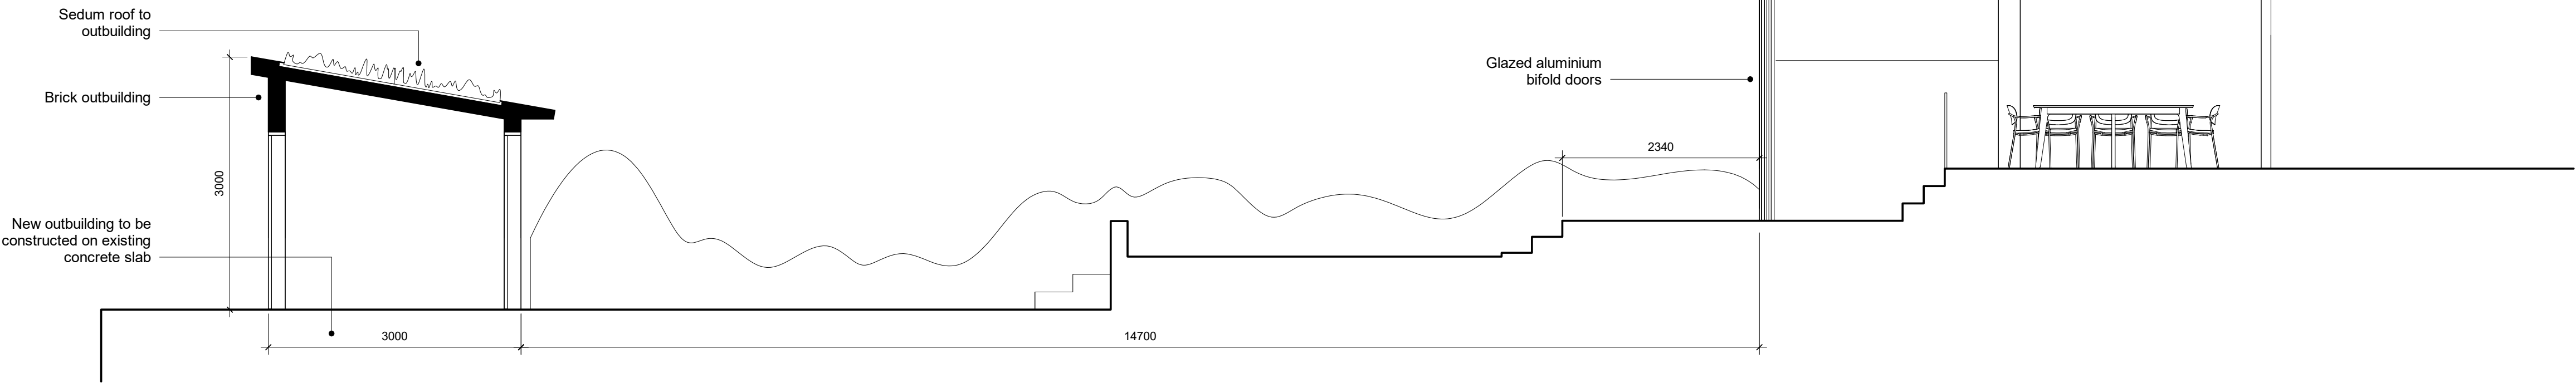

Proposed Outbuilding Section

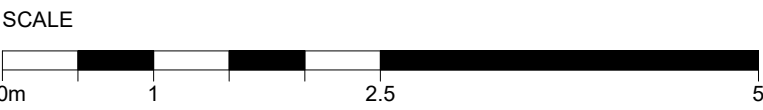

MIDA

MIDA ARCHITECTURE LTD
Old Post Room
Somerset House
London
WC2R 1LA
info@mida-architecture.co.uk
+44 (0)207-998-3781
www.mida-architecture.co.uk

PROJECT
3 NASSINGTON ROAD, LONDON, NW3 2TX

TITLE
PROPOSED OUTBUILDING SECTION AND ELEVATIONS

STATUS
PLANNING

DATE
23.06.23

REVISION
A

SCALE
1 : 50 @A1