


1 PROPOSED BASEMENT FLOOR PLAN  
1:25 @ A1 / 1:50 @ A3

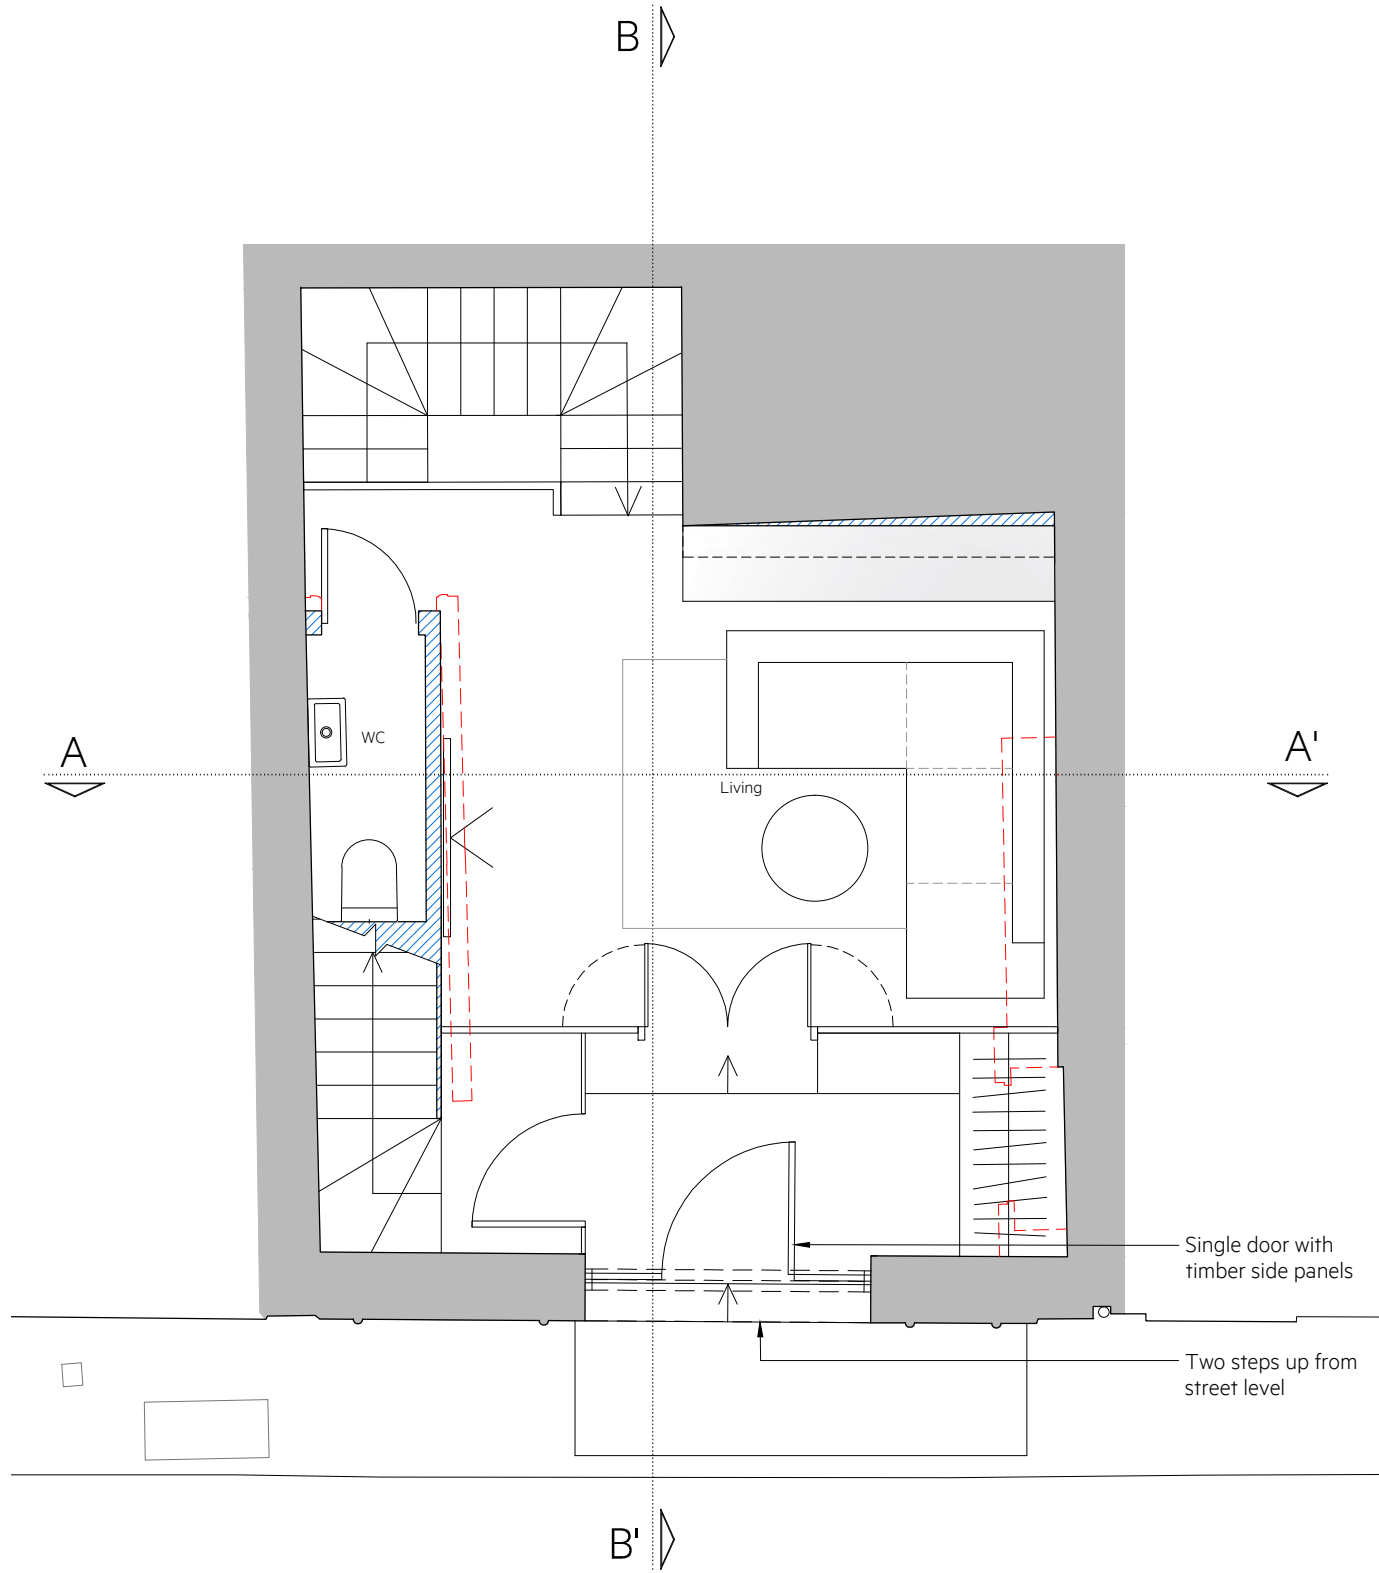

2 PROPOSED GROUND FLOOR PLAN  
1:25 @ A1 / 1:50 @ A3

NOTES:

ALL RIGHTS DESCRIBED IN CHAPTER IV OF THE COPYRIGHT AND PATENTS ACT 1988 HAVE BEEN GENERALLY ASSERTED

SITE BOUNDARY LINE - TO BE CONFIRMED BY SURVEY COMPANY

DRAWINGS ARE NOT FOR CONSTRUCTION UNLESS OTHERWISE STATED.

REPORT ANY DRAWING INCONSISTENCIES OR DISCREPANCIES TO THE ARCHITECT IMMEDIATELY.

DO NOT SCALE FROM THIS DRAWING - ALL DIMENSIONS TO BE CHECKED ON SITE.

DRAWINGS ARE BASED ON SURVEY INFORMATION PROVIDED BY CAD SURVEYS LTD. SURVEY CONTACT DETAILS: shuam@cad-surveys.co.uk 01233 635089

M&E / SERVICES INFORMATION PROVIDED BY xxxx

STRUCTURAL INFORMATION PREPARED BY xxxx

CONTACT DETAILS: xxxxx

Scale 1:25 @ A1, 1:50 @ A3

0 0.5 1 1.5 2 2.5 3 3.5 4 4.5 5m

KEY:

--- Demolition

REVISIONS:

/	2022_1028	Issued for Pre-Application
A	2023_0412	Updates to roof extension
B	2023_0421	Issued for Planning Submission




Client	Project No.	Project
Dr Neil Bartels	1055	29 Gilbert Place, WC1A 2JD, London
Scale	Drawn by	Drawing Title
1:25 @ A1 / 1:50 @ A3	AF	PROPOSED PLANS
Date	Checked by	Drawing No. Rev
AUGUST 2022	AW	29GP_GA.01.001 B

PLANNING


Rodić Davidson Architects

1 Pied Bull Yard  
London WC1A 2AE  
020 7043 3551  
www.rodicdavidson.co.uk

Rodić Davidson Architects is the trading name of bdAR Ltd

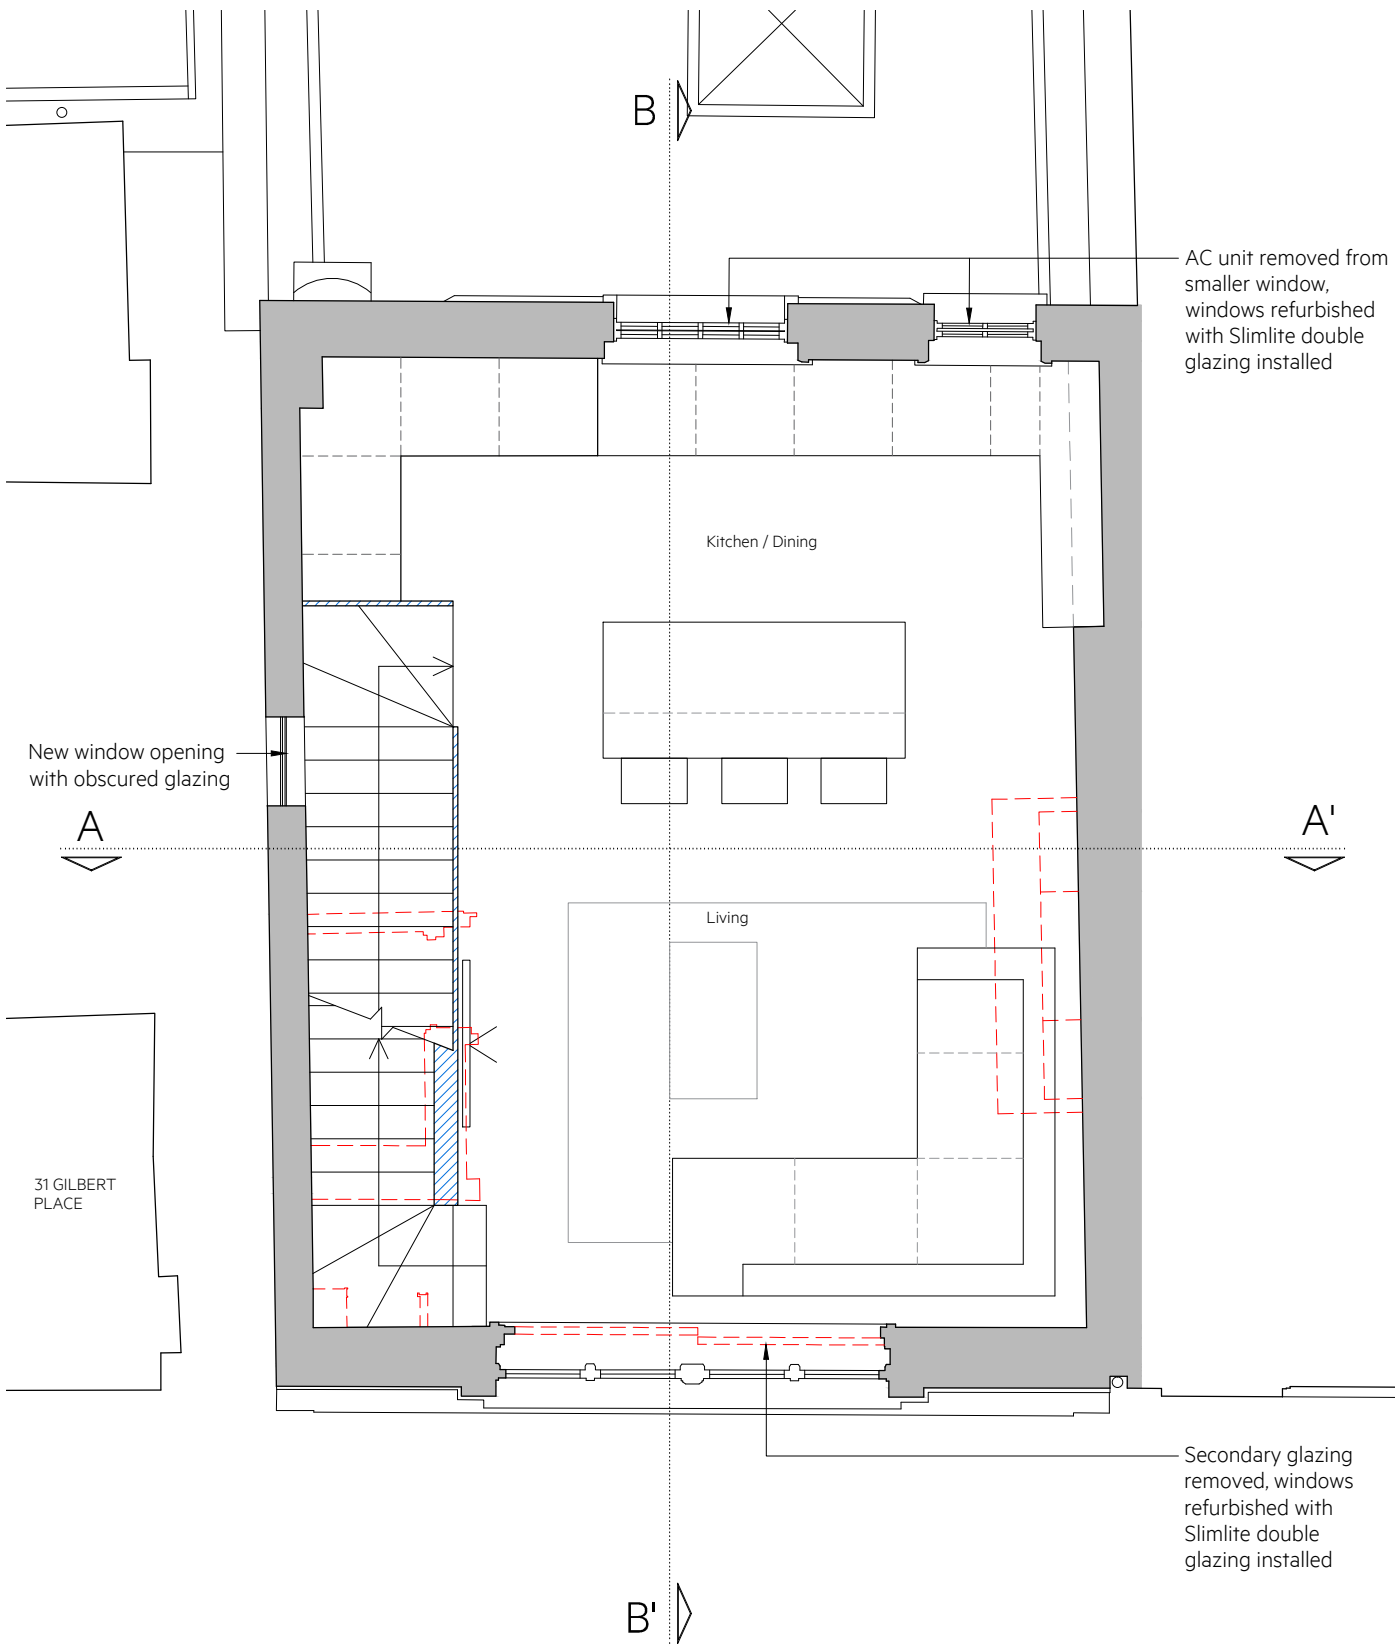

1 PROPOSED FIRST FLOOR PLAN  
1:25 @ A1 / 1:50 @ A3

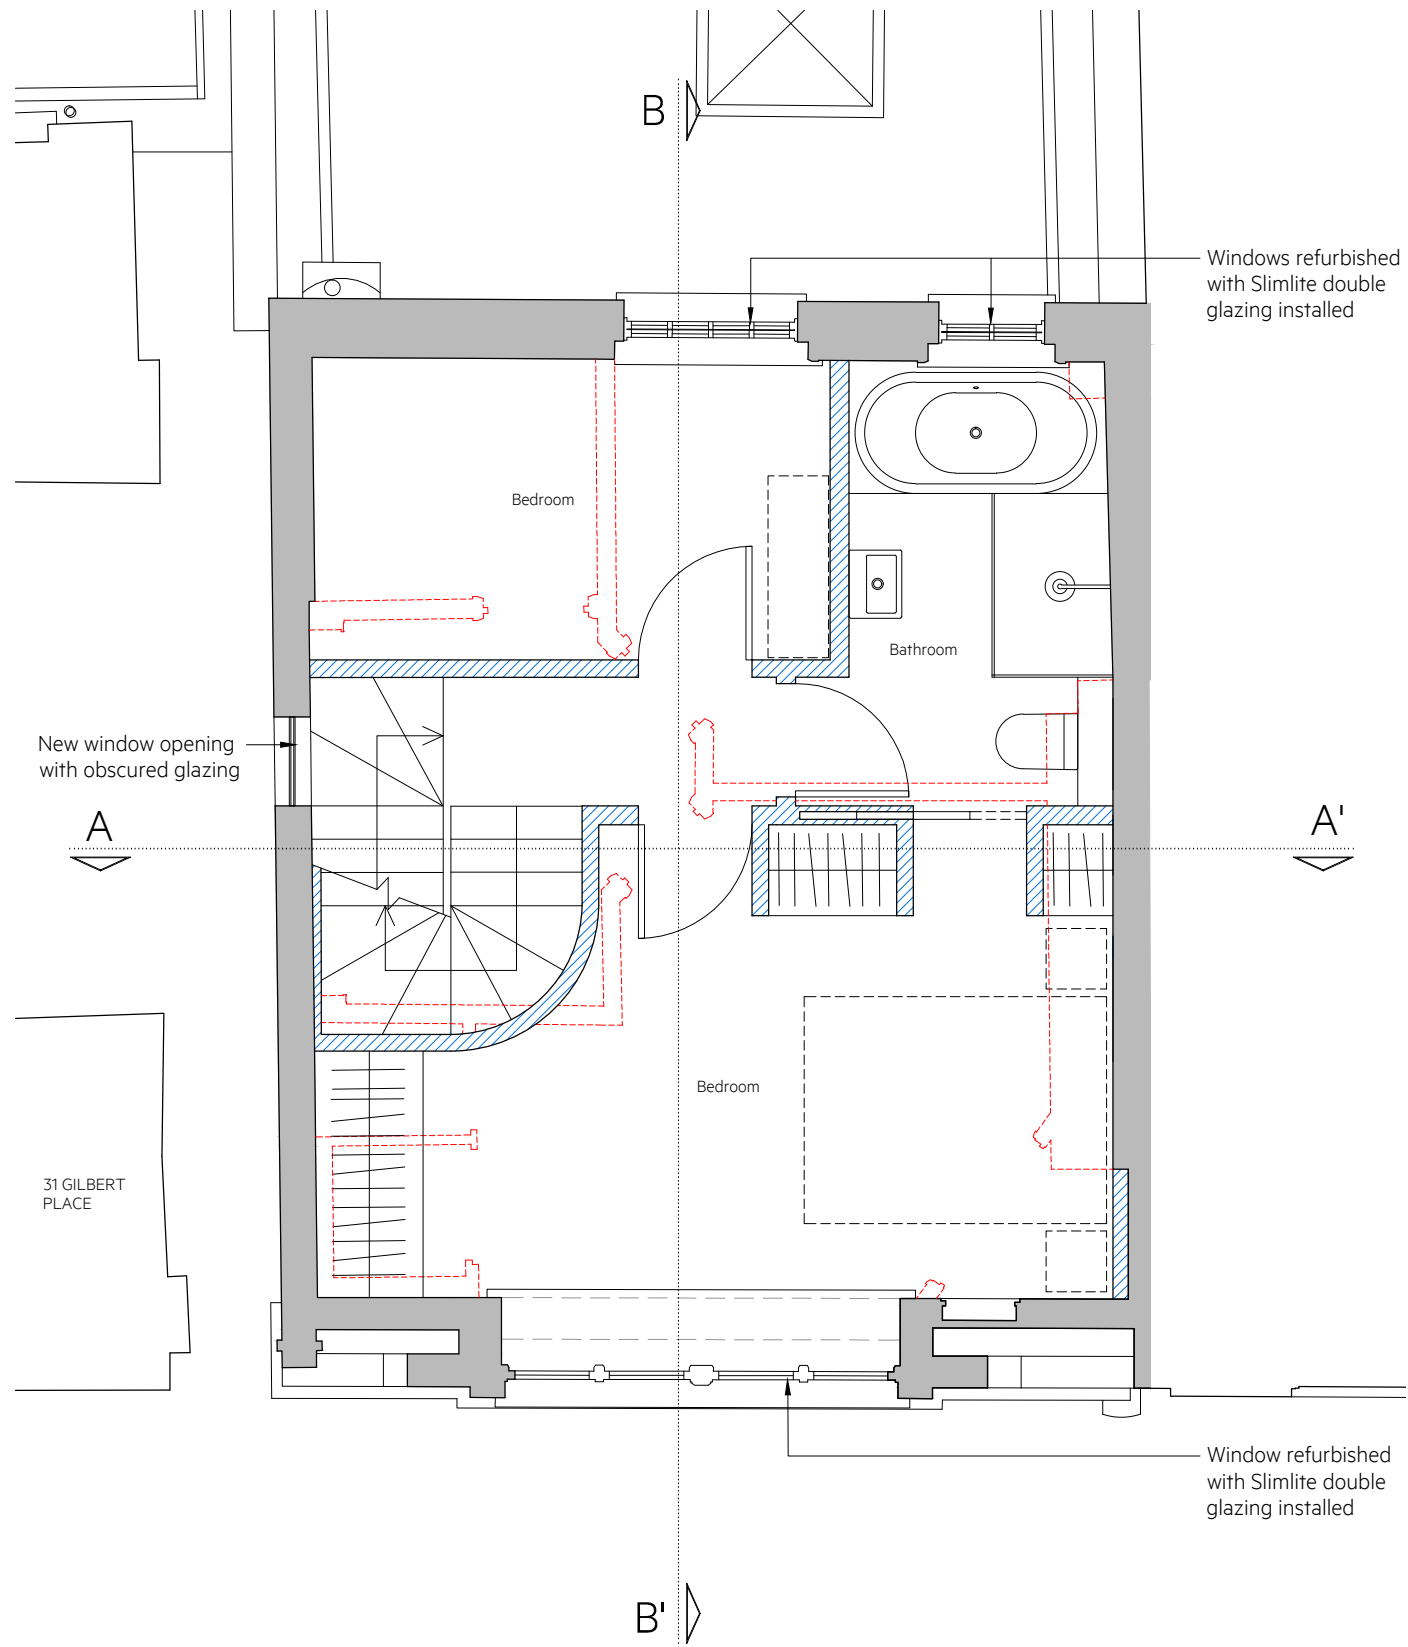

2 PROPOSED SECOND FLOOR PLAN  
1:25 @ A1 / 1:50 @ A3

NOTES:  
ALL RIGHTS DESCRIBED IN CHAPTER IV OF THE COPYRIGHT AND PATENTS ACT 1988 HAVE BEEN  
GENERALLY ASSERTED  
SITE BOUNDARY LINE - TO BE CONFIRMED BY SURVEY COMPANY  
DRAWINGS ARE NOT FOR CONSTRUCTION UNLESS OTHERWISE STATED.  
REPORT ANY DRAWING INCONSISTENCIES OR DISCREPANCIES TO THE ARCHITECT  
IMMEDIATELY.

DO NOT SCALE FROM THIS DRAWING - ALL DIMENSIONS TO BE CHECKED ON SITE.  
DRAWINGS ARE BASED ON SURVEY INFORMATION PROVIDED BY CAD SURVEYS LTD. SURVEY  
CONTACT DETAILS: shum@cadsurveys.co.uk 01233 635089  
M&E / SERVICES INFORMATION PROVIDED BY xxxx  
STRUCTURAL INFORMATION PREPARED BY xxxx  
CONTACT DETAILS: xxxx

KEY:  
- - - Demolition

REVISIONS:  
/ 2022\_1028 Issued for Pre-Application  
A 2023\_0412 Updates to roof extension  
B 2023\_0421 Issued for Planning Submission




Client Dr Neil Bartels	Project No. 1055	Project 29 Gilbert Place, WC1A 2JD, London
Scale 1:25 @ A1 / 1:50 @ A3	Drawn by AF	Drawing Title PROPOSED PLANS
Date AUGUST 2022	Checked by AW	Drawing No. 29GP_GA.01.002 Rev B

PLANNING


Rodić Davidson Architects

1 Pied Bull Yard  
London WC1A 2AE  
020 7043 3551  
www.rodicdavidson.co.uk

Rodić Davidson Architects is the trading name of bdAR Ltd

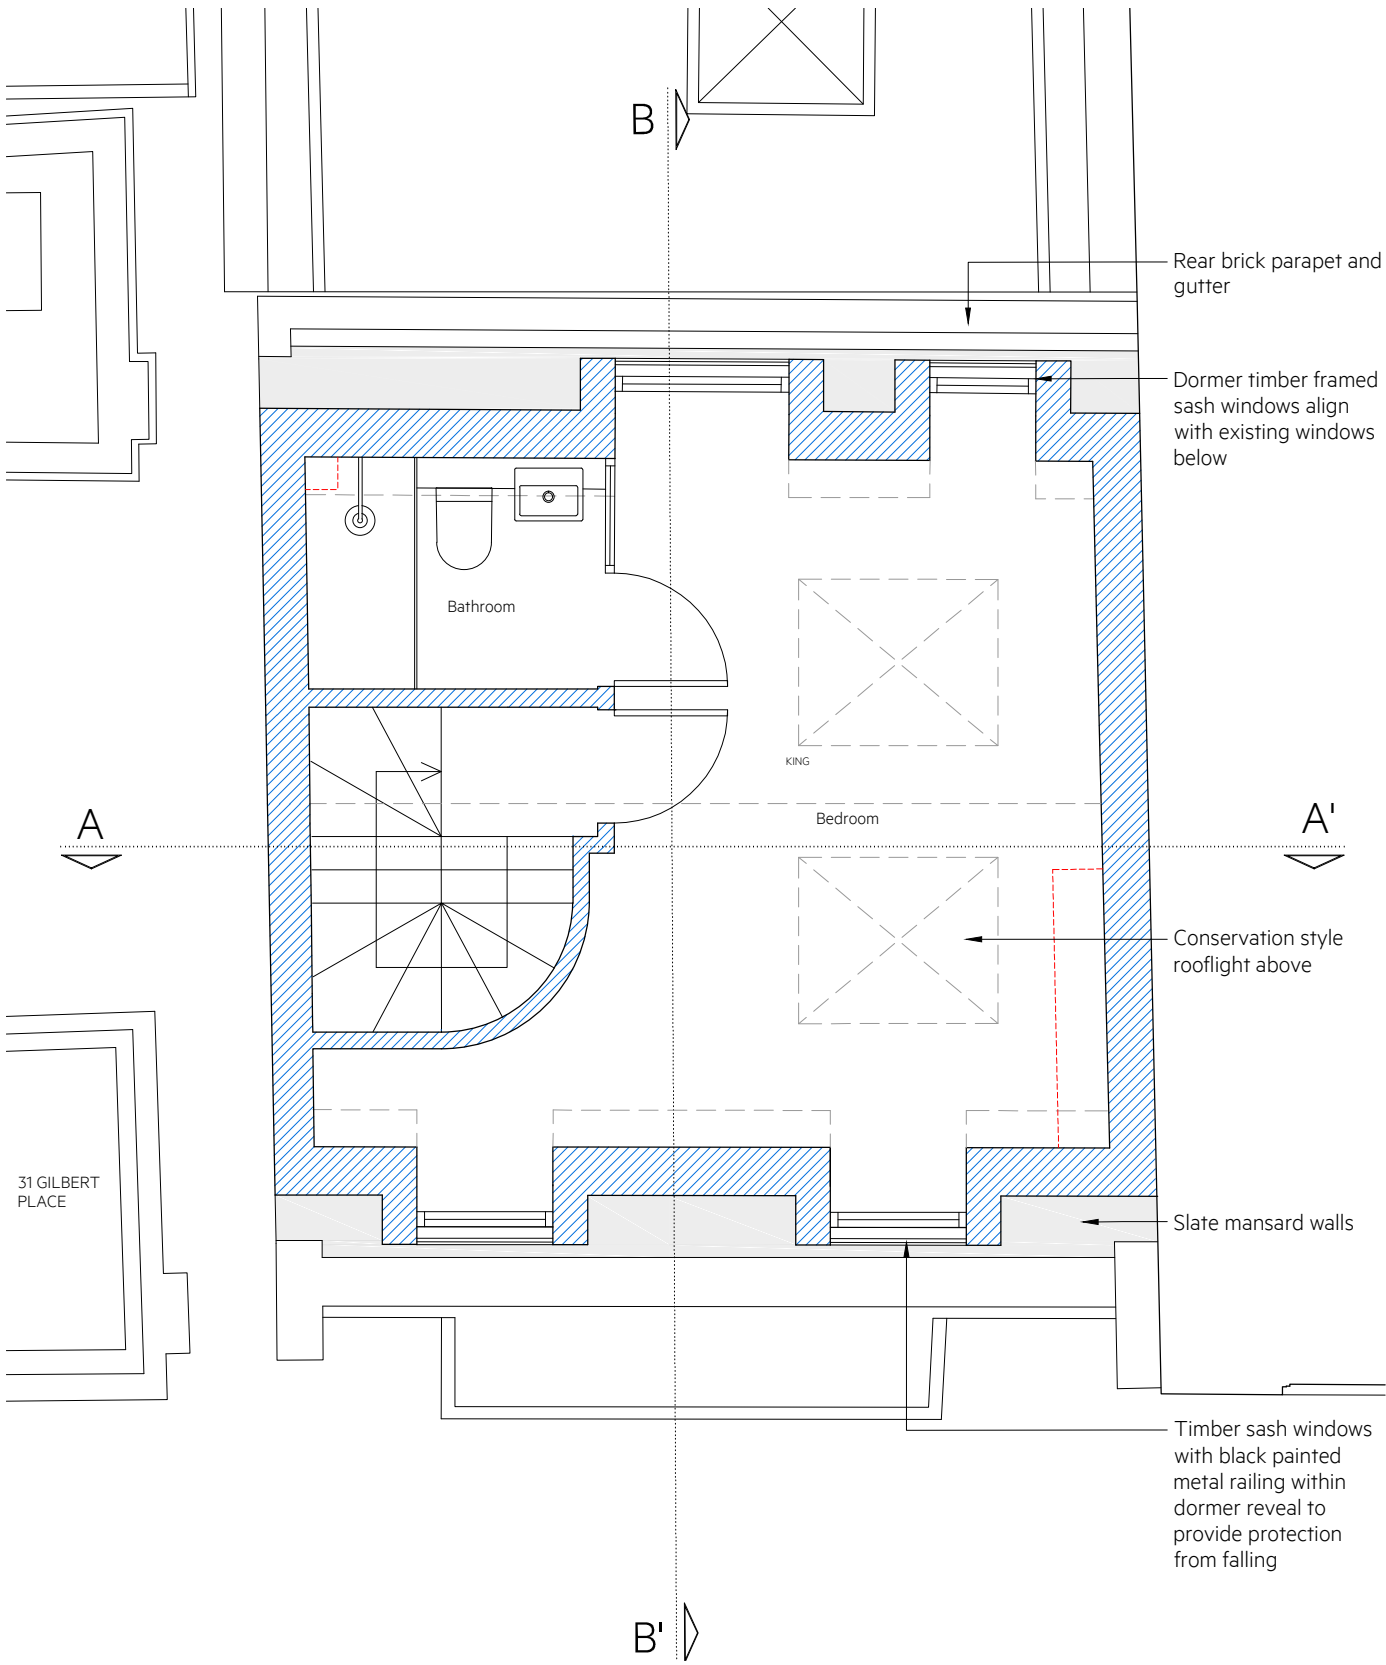

1 PROPOSED THIRD FLOOR PLAN  
1:25 @ A1 / 1:50 @ A3

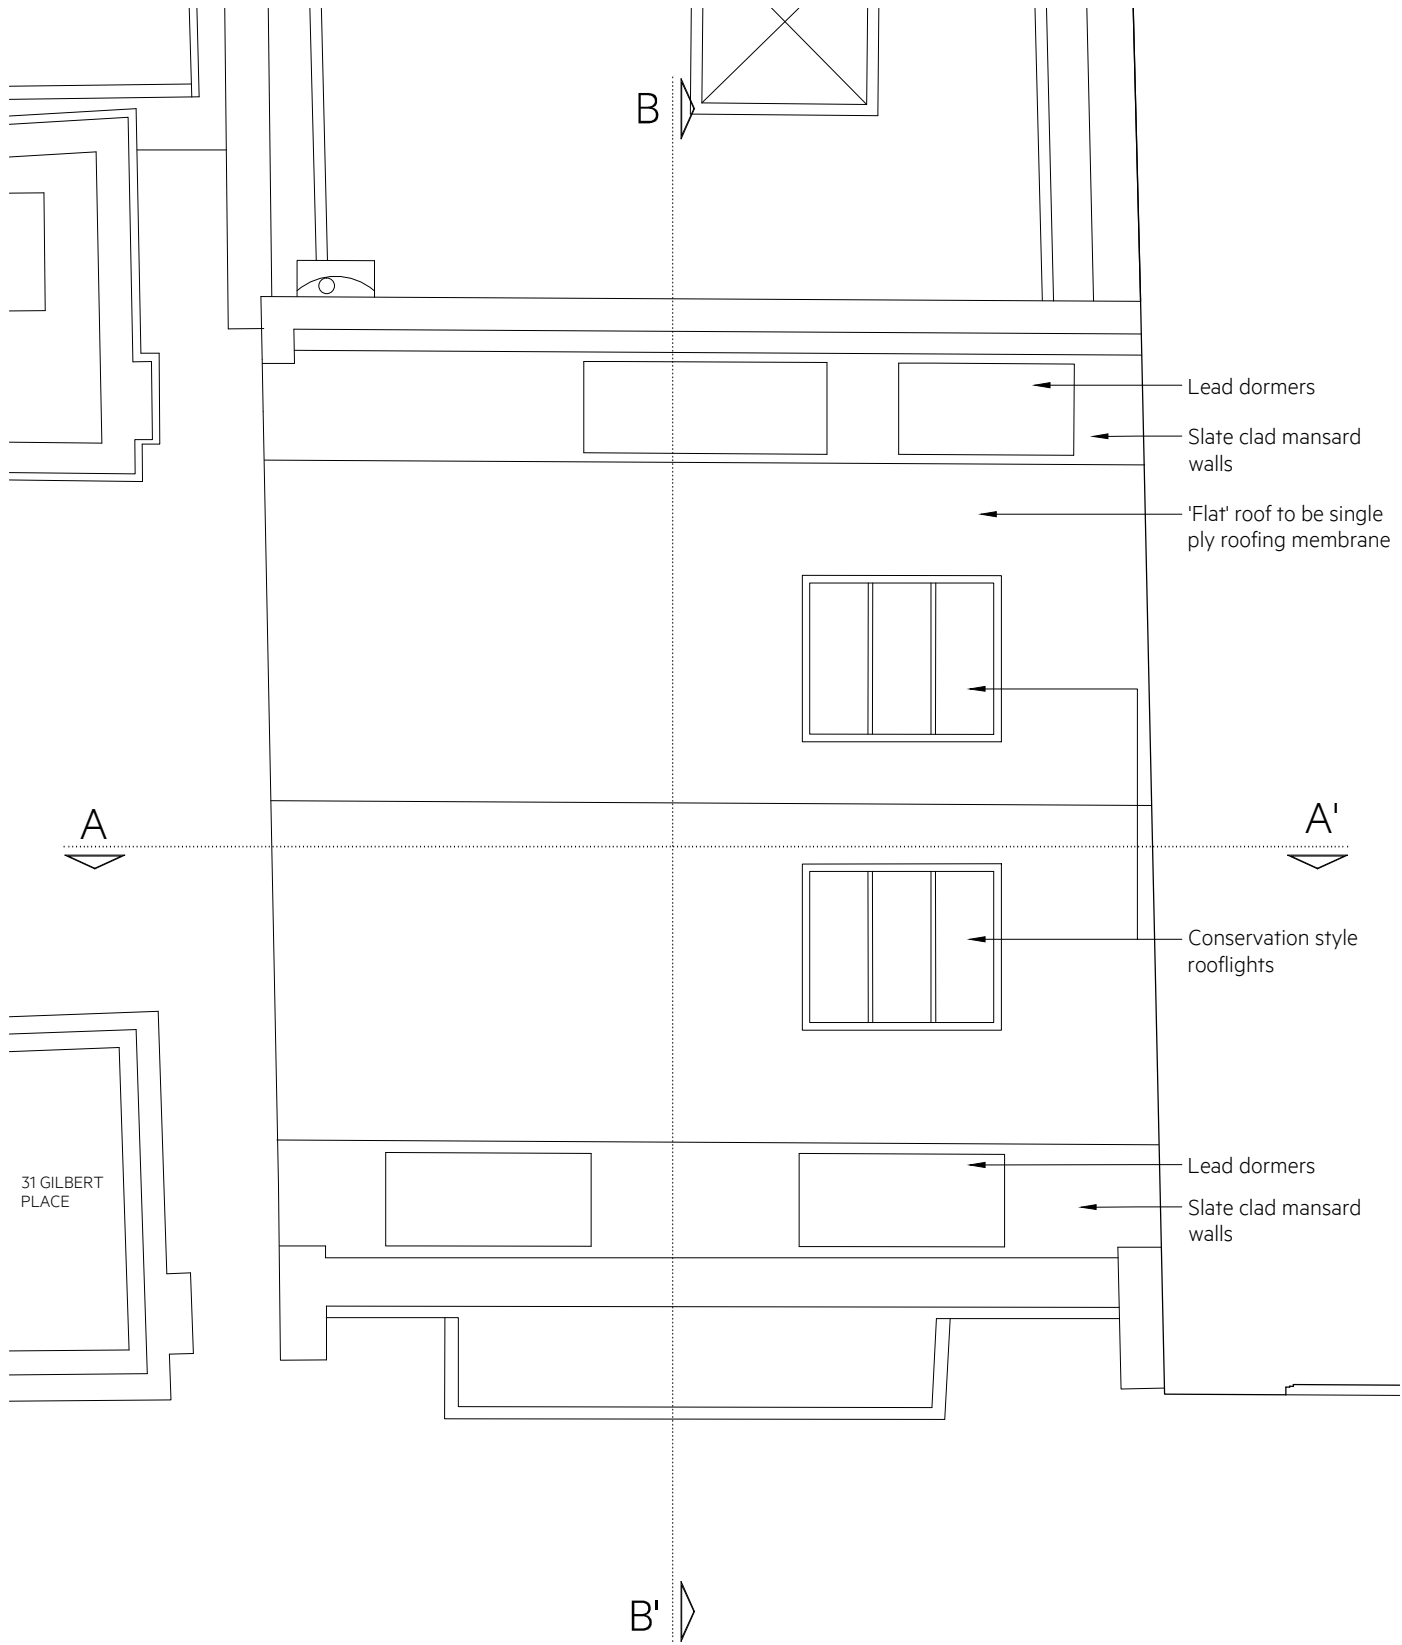

2 PROPOSED ROOF PLAN  
1:25 @ A1 / 1:50 @ A3

NOTES:  
ALL RIGHTS DESCRIBED IN CHAPTER IV OF THE COPYRIGHT AND PATENTS ACT 1988 HAVE BEEN  
GENERALLY ASSERTED  
SITE BOUNDARY LINE - TO BE CONFIRMED BY SURVEY COMPANY  
DRAWINGS ARE NOT FOR CONSTRUCTION UNLESS OTHERWISE STATED.  
REPORT ANY DRAWING INCONSISTENCIES OR DISCREPANCIES TO THE ARCHITECT  
IMMEDIATELY.

Scale 1:25 @ A1, 1:50 @ A3  
0 0.5 1 1.5 2 2.5 3 3.5 4 4.5 5m

KEY:  
- - - Demolition

REVISIONS:  
/ 2022\_1028 Issued for Pre-Application  
A 2023\_0412 Updates to roof extension  
B 2023\_0421 Issued for Planning Submission  
C 2023\_0505 Issued for Planning Submission  
D 2023\_0721 Amendments for Planning Submission



Client Dr Neil Bartels	Project No. 1055	Project 29 Gilbert Place, WC1A 2JD, London
Scale 1:25 @ A1 / 1:50 @ A3	Drawn by AF	Drawing Title PROPOSED PLANS
Date AUGUST 2022	Checked by AW	Drawing No. 29GP_GA.01.003 Rev D

PLANNING

Rodić Davidson Architects

1 Pied Bull Yard  
London WC1A 2AE  
020 7043 3551  
www.rodicdavidson.co.uk

Rodić Davidson Architects is the trading name of bdAR Ltd



1 PROPOSED FRONT ELEVATION  
1:50 @ A1 / 1:100 @ A3

NOTES:  
ALL RIGHTS DESCRIBED IN CHAPTER IV OF THE COPYRIGHT AND PATENTS ACT 1988 HAVE BEEN GENERALLY ASSERTED  
SITE BOUNDARY LINE - TO BE CONFIRMED BY SURVEY COMPANY  
DRAWINGS ARE NOT FOR CONSTRUCTION UNLESS OTHERWISE STATED.  
REPORT ANY DRAWING INCONSISTENCIES OR DISCREPANCIES TO THE ARCHITECT IMMEDIATELY.

DO NOT SCALE FROM THIS DRAWING - ALL DIMENSIONS TO BE CHECKED ON SITE.  
DRAWINGS ARE BASED ON SURVEY INFORMATION PROVIDED BY CAD SURVEYS LTD. SURVEY CONTACT DETAILS: shum@cad-surveys.co.uk 01233 635089  
M&E / SERVICES INFORMATION PROVIDED BY xxxx  
STRUCTURAL INFORMATION PREPARED BY xxxx  
CONTACT DETAILS: xxxxx

Scale 1:50 @ A1, 1:100 @ A3

0 1 2 3 4 5 6 7 8 9 10m

KEY:

REVISIONS:

/	2022_1028	Issued for Pre-Application
A	2023_0412	Updates to roof extension
B	2023_0421	Issued for Planning Submission
C	2023_0505	Issued for Planning Submission
D	2023_0721	Amendments for Planning Submission

Client Dr Neil Bartels	Project No. 1055	Project 29 Gilbert Place, WC1A 2JD, London
Scale 1:50 @ A1 / 1:100 @ A3	Drawn by AF	Drawing Title PROPOSED ELEVATIONS
Date AUGUST 2022	Checked by AW	Drawing No. 29GP_GA.02.001 Rev D


## PLANNING

Rodić Davidson Architects

1 Pied Bull Yard  
London WC1A 2AE  
020 7043 3551

[www.rodicdavidson.co.uk](http://www.rodicdavidson.co.uk)

Rodić Davidson Architects is the trading name of bdAR Ltd

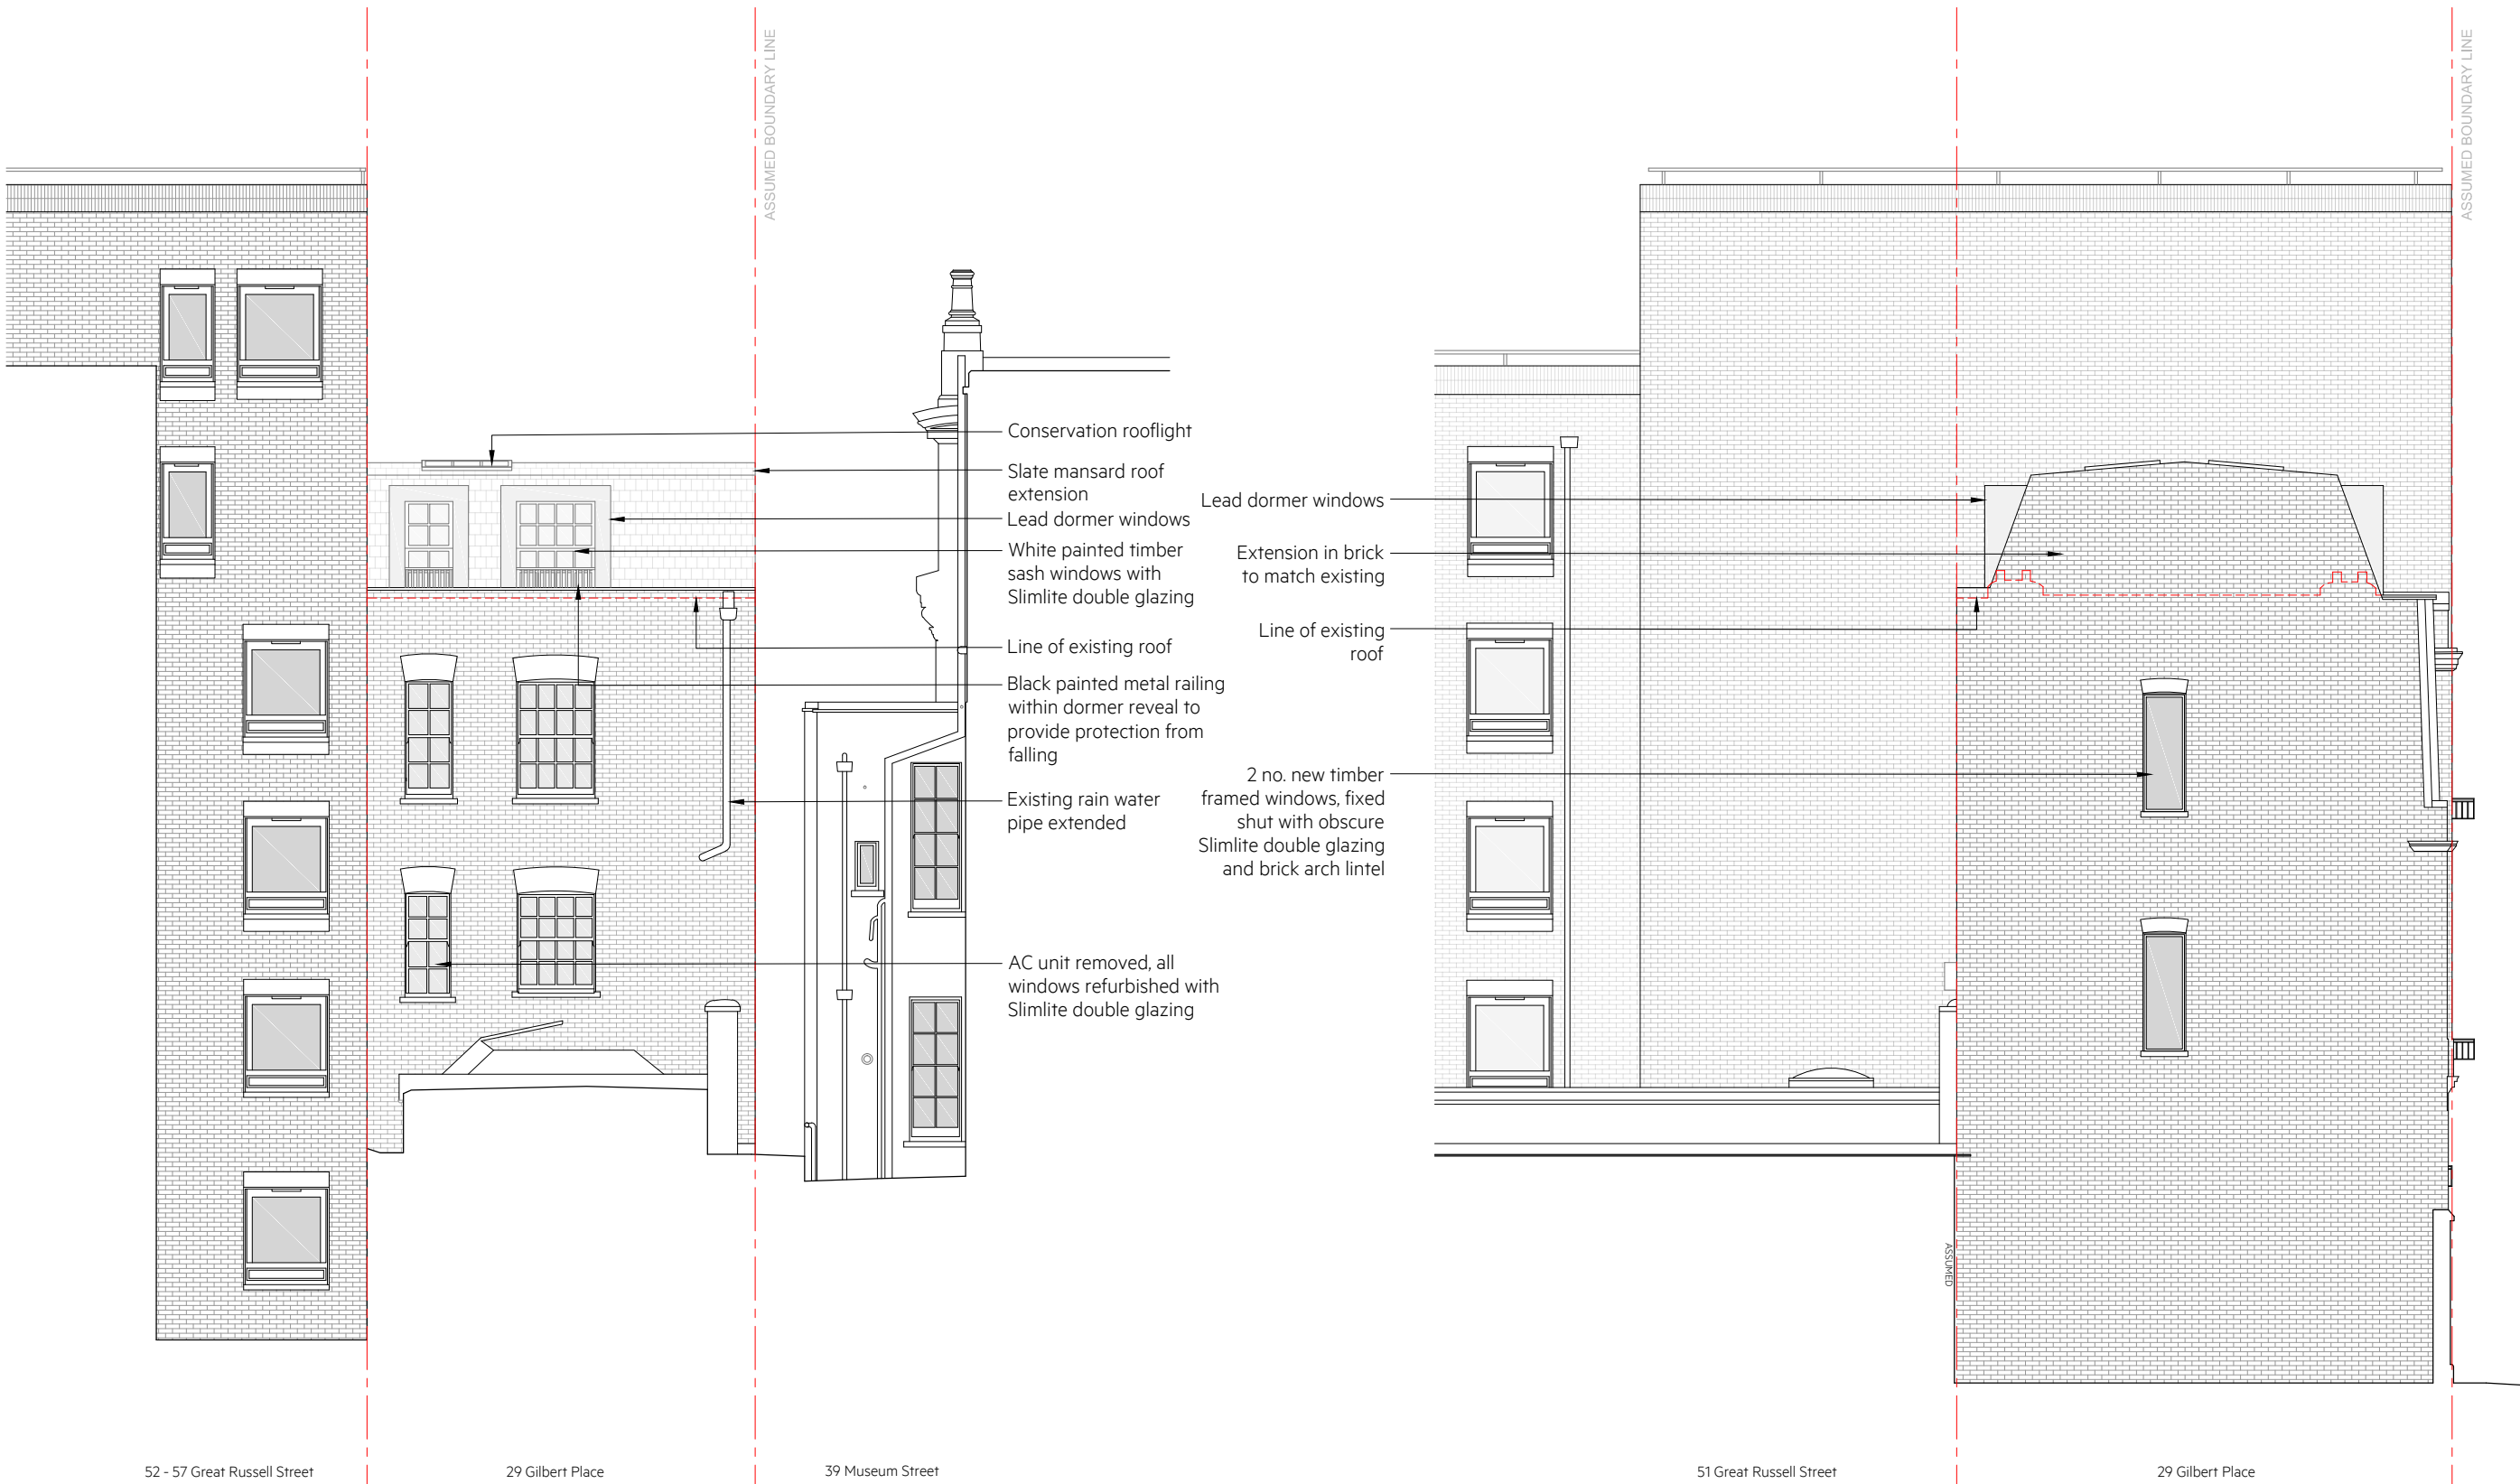

1 PROPOSED REAR ELEVATION  
1:50 @ A1 / 1:100 @ A3

2 PROPOSED SIDE ELEVATION  
1:50 @ A1 / 1:100 @ A3

NOTES:  
ALL RIGHTS DESCRIBED IN CHAPTER IV OF THE COPYRIGHT AND PATENTS ACT 1988 HAVE BEEN  
GENERALLY ASSERTED  
SITE BOUNDARY LINE - TO BE CONFIRMED BY SURVEY COMPANY  
DRAWINGS ARE NOT FOR CONSTRUCTION UNLESS OTHERWISE STATED.  
REPORT ANY DRAWING INCONSISTENCIES OR DISCREPANCIES TO THE ARCHITECT  
IMMEDIATELY.

DO NOT SCALE FROM THIS DRAWING - ALL DIMENSIONS TO BE CHECKED ON SITE.  
DRAWINGS ARE BASED ON SURVEY INFORMATION PROVIDED BY CAD SURVEYS LTD. SURVEY  
CONTACT DETAILS: shuan@cadsurveys.co.uk 01233 635089  
M&E / SERVICES INFORMATION PROVIDED BY xxxx  
STRUCTURAL INFORMATION PREPARED BY xxxx  
CONTACT DETAILS: xxxxx

Scale 1:50 @ A1, 1:100 @ A3

0 1 2 3 4 5 6 7 8 9 10m

KEY:

REVISIONS:

/ 2022\_1028 Issued for Pre-Application  
A 2023\_0412 Updates to roof extension  
B 2023\_0421 Issued for Planning Submission  
C 2023\_0505 Issued for Planning Submission  
D 2023\_0721 Amendments for Planning Submission

Client Dr Neil Bartels	Project No. 1055	Project 29 Gilbert Place, WC1A 2JD, London
Scale 1:50 @ A1 / 1:100 @ A3	Drawn by AF	Drawing Title PROPOSED ELEVATIONS
Date AUGUST 2022	Checked by AW	Drawing No. 29GP_GA.02.002 Rev D


PLANNING

Rodić Davidson Architects

1 Pied Bull Yard  
London WC1A 2AE  
020 7043 3551

www.rodicdavidson.co.uk

Rodić Davidson Architects is the trading name of bdAR Ltd

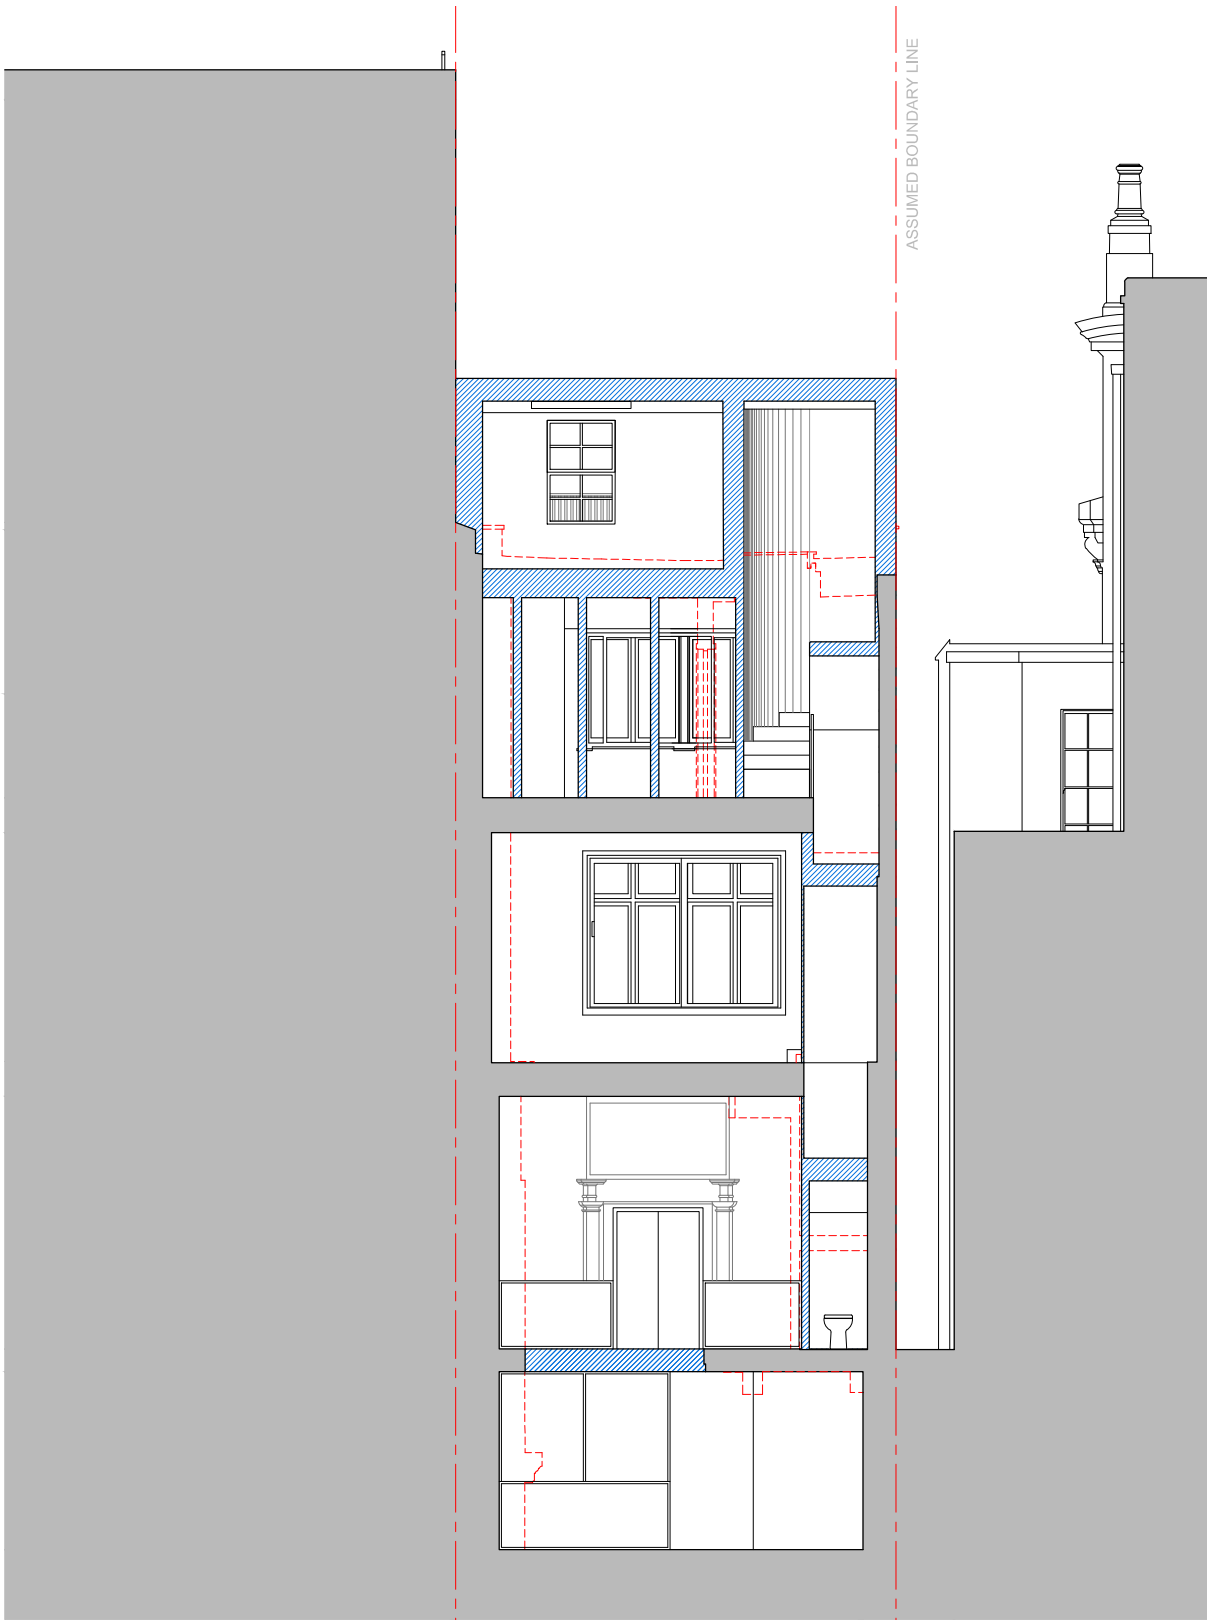

1 PROPOSED SECTION AA  
1:50 @ A1 / 1:100 @ A3

NOTES:  
ALL RIGHTS DESCRIBED IN CHAPTER IV OF THE COPYRIGHT AND PATENTS ACT 1988 HAVE BEEN  
GENERALLY ASSERTED  
SITE BOUNDARY LINE - TO BE CONFIRMED BY SURVEY COMPANY  
DRAWINGS ARE NOT FOR CONSTRUCTION UNLESS OTHERWISE STATED.  
REPORT ANY DRAWING INCONSISTENCIES OR DISCREPANCIES TO THE ARCHITECT  
IMMEDIATELY.

DO NOT SCALE FROM THIS DRAWING - ALL DIMENSIONS TO BE CHECKED ON SITE.  
DRAWINGS ARE BASED ON SURVEY INFORMATION PROVIDED BY CAD SURVEYS LTD. SURVEY  
CONTACT DETAILS: shuan@cad-surveys.co.uk 01233 635089  
M&E / SERVICES INFORMATION PROVIDED BY xxxx  
STRUCTURAL INFORMATION PREPARED BY xxxx  
CONTACT DETAILS: xxxxx

Scale 1:50 @ A1, 1:100 @ A3

0 1 2 3 4 5 6 7 8 9 10m

KEY:

REVISIONS:

/ 2022\_1028 Issued for Pre-Application  
A 2023\_0412 Updates to roof extension  
B 2023\_0421 Issued for Planning Submission

Client Dr Neil Bartels	Project No. 1055	Project 29 Gilbert Place, WC1A 2JD, London
Scale 1:50 @ A1 / 1:100 @ A3	Drawn by AF	Drawing Title PROPOSED SECTIONS
Date AUGUST 2022	Checked by AW	Drawing No. 29GP_GA.02.003 Rev B

## PLANNING

Rodić Davidson Architects

1 Pied Bull Yard  
London WC1A 2AE  
020 7043 3551

[www.rodicdavidson.co.uk](http://www.rodicdavidson.co.uk)

Rodić Davidson Architects is the trading name of bdAR Ltd

PLANNING

Rodić Davidson Architects

1 Pied Bull Yard  
London WC1A 2AE  
020 7043 3551  
www.rodicdavidson.co.uk  
Rodić Davidson Architects is the trading name of bdAR Ltd

Client Dr Neil Bartels	Project No. 1055	Project 29 Gilbert Place, WC1A 2JD, London
Scale 1:50 @ A1 / 1:100 @ A3	Drawn by AF	Drawing Title PROPOSED SECTIONS
Date AUGUST 2022	Checked by AW	Drawing No. 29GP_GA.02.004 Rev D

REVISIONS:		
/	2022_1028	Issued for Pre-Application
A	2023_0412	Updates to roof extension
B	2023_0421	Issued for Planning Submission
C	2023_0505	Issued for Planning Submission
D	2023_0721	Amendments for Planning Submission

KEY:

NOTES:

ALL RIGHTS DESCRIBED IN CHAPTER IV OF THE COPYRIGHT AND PATENTS ACT 1988 HAVE BEEN GENERALLY ASSERTED

SITE BOUNDARY LINE - TO BE CONFIRMED BY SURVEY COMPANY

DRAWINGS ARE NOT FOR CONSTRUCTION UNLESS OTHERWISE STATED.

REPORT ANY DRAWING INCONSISTENCIES OR DISCREPANCIES TO THE ARCHITECT IMMEDIATELY.

DO NOT SCALE FROM THIS DRAWING - ALL DIMENSIONS TO BE CHECKED ON SITE.

DRAWINGS ARE BASED ON SURVEY INFORMATION PROVIDED BY CAD SURVEYS LTD. SURVEY CONTACT DETAILS: shuan@cad-surveys.co.uk 01233 635089

M&E / SERVICES INFORMATION PROVIDED BY xxxx

STRUCTURAL INFORMATION PREPARED BY xxxx

CONTACT DETAILS: xxxxx

Scale 1:50 @ A1, 1:100 @ A3

0 1 2 3 4 5 6 7 8 9 10m

1 PROPOSED SECTION BB  
1:50 @ A1 / 1:100 @ A3

