



1 PROPOSED BASEMENT FLOOR PLAN
1:25 @ A1 / 1:50 @ A3

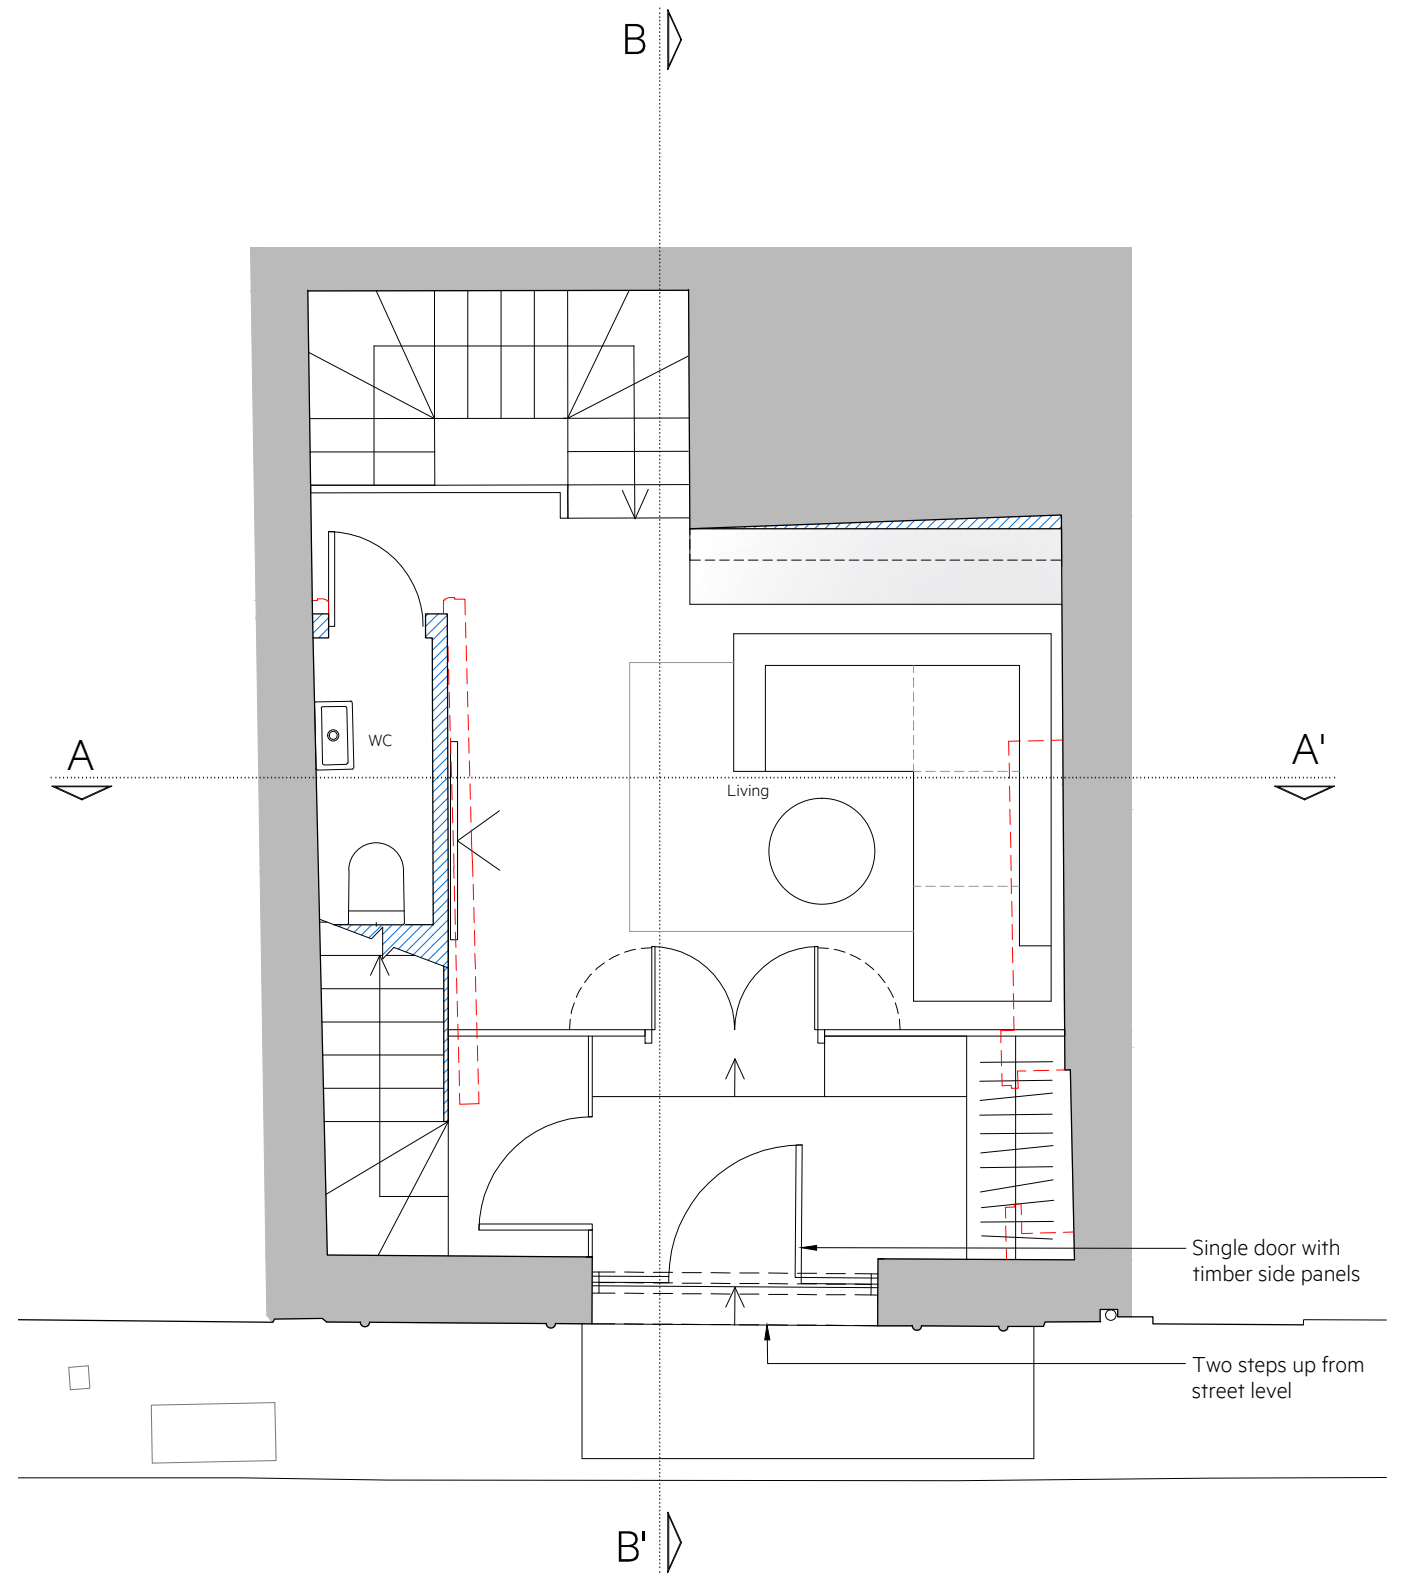

2 PROPOSED GROUND FLOOR PLAN
1:25 @ A1 / 1:50 @ A3

NOTES:
ALL RIGHTS DESCRIBED IN CHAPTER IV OF THE COPYRIGHT AND PATENTS ACT 1988 HAVE BEEN
GENERALLY ASSERTED
SITE BOUNDARY LINE - TO BE CONFIRMED BY SURVEY COMPANY
DRAWINGS ARE NOT FOR CONSTRUCTION UNLESS OTHERWISE STATED.
REPORT ANY DRAWING INCONSISTENCIES OR DISCREPANCIES TO THE ARCHITECT
IMMEDIATELY.

DO NOT SCALE FROM THIS DRAWING - ALL DIMENSIONS TO BE CHECKED ON SITE.
DRAWINGS ARE BASED ON SURVEY INFORMATION PROVIDED BY CAD SURVEYS LTD. SURVEY
CONTACT DETAILS: shum@cadsurveys.co.uk 0233 625087
M/E / SERVICES INFORMATION PROVIDED BY xxxx
STRUCTURAL INFORMATION PREPARED BY xxxx
CONTACT DETAILS: xxxx

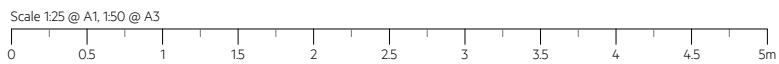

KEY:
- - - Demolition


REVISIONS:
/ 2022_1028 Issued for Pre-Application
A 2023_0412 Updates to roof extension
B 2023_0421 Issued for Planning Submission
C 2023_0505 Issued for Planning Submission




Client Dr Neil Bartels	Project No. 1055	Project 29 Gilbert Place, WC1A 2JD, London
Scale 1:25 @ A1 / 1:50 @ A3	Drawn by AF	Drawing Title PROPOSED PLANS
Date AUGUST 2022	Checked by AW	Drawing No. 29GP_GA.01.001 Rev C

PLANNING

Rodić Davidson Architects
1 Pied Bull Yard
London WC1A 2AE
020 7043 3551
www.rodicdavidson.co.uk
Rodić Davidson Architects is the trading name of bdAR Ltd

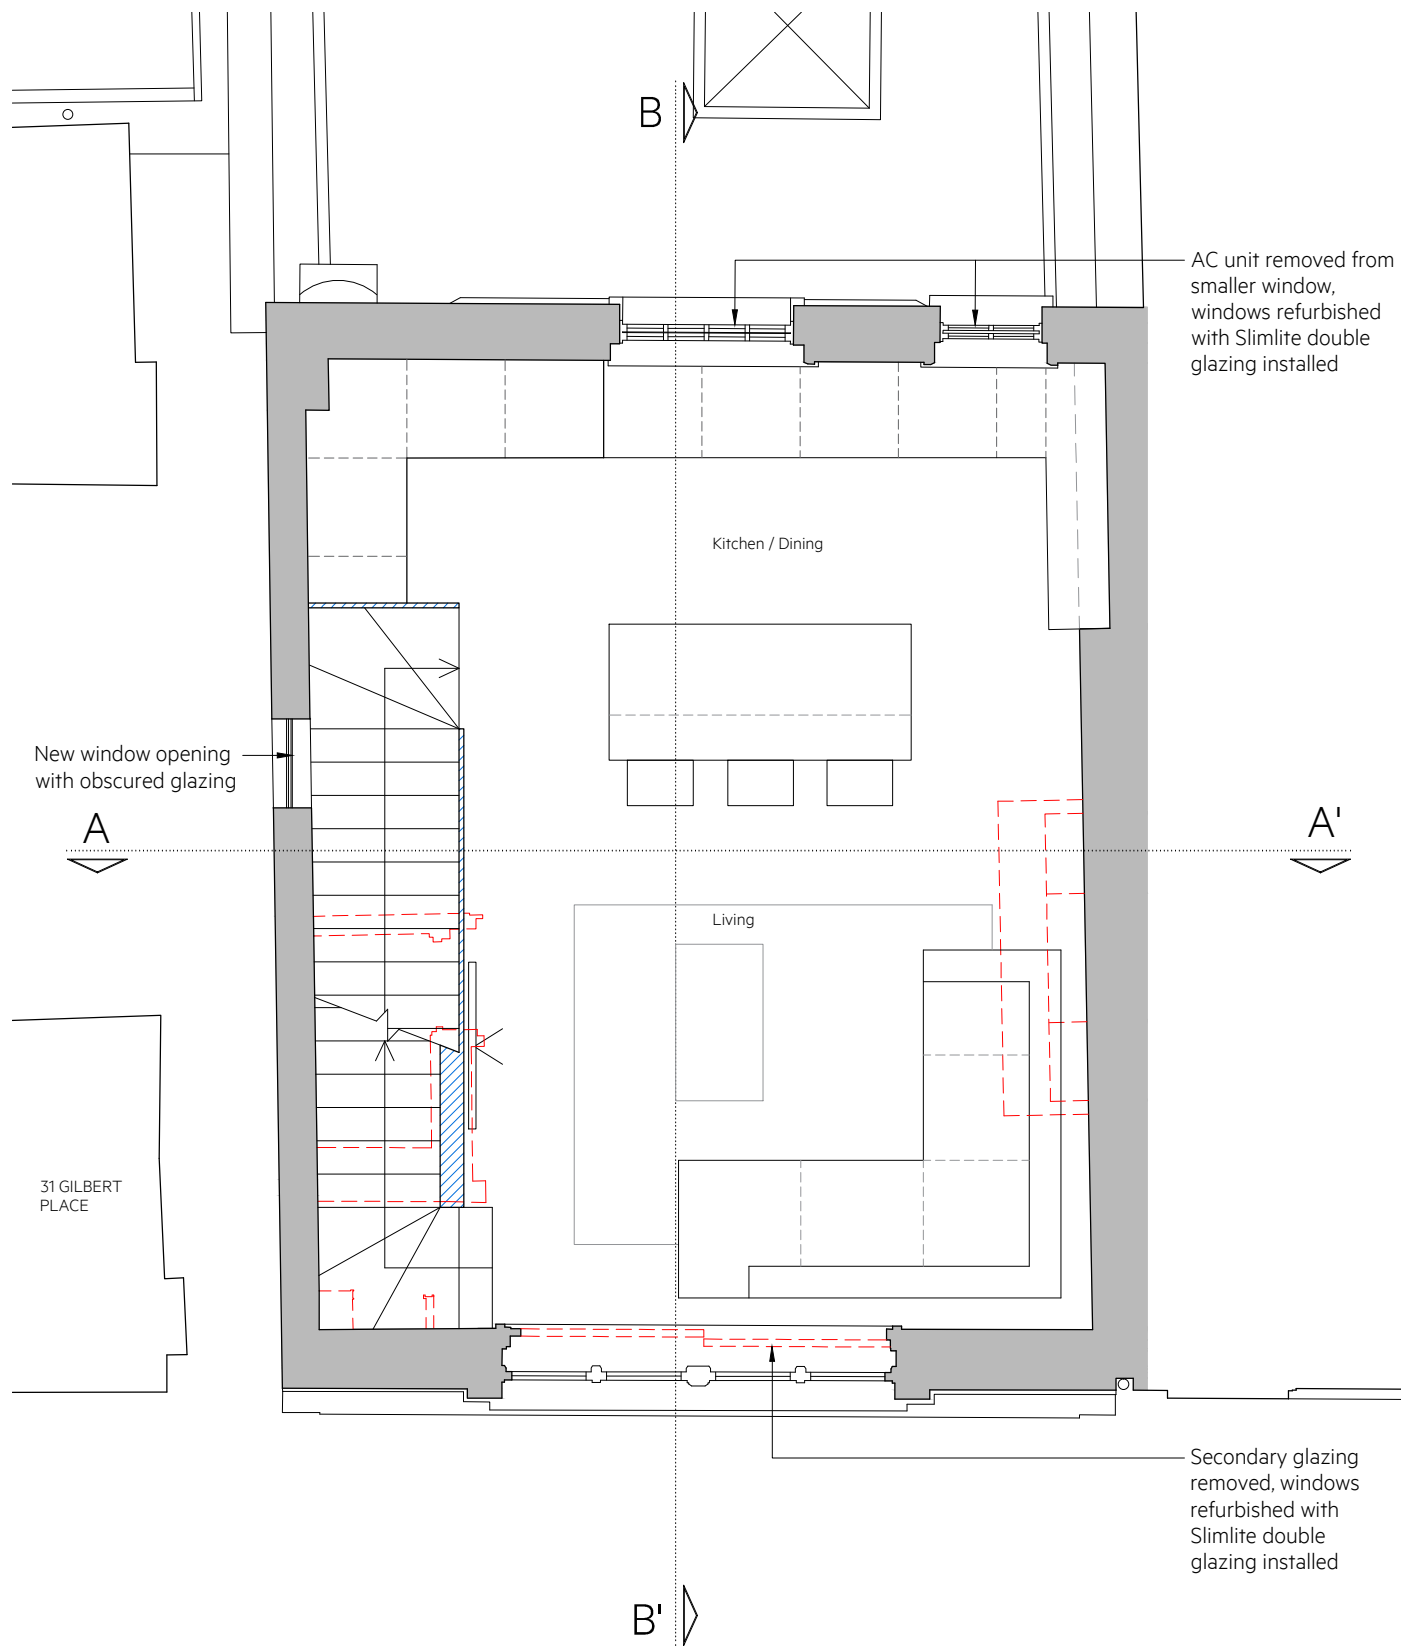

1 PROPOSED FIRST FLOOR PLAN
1:25 @ A1 / 1:50 @ A3

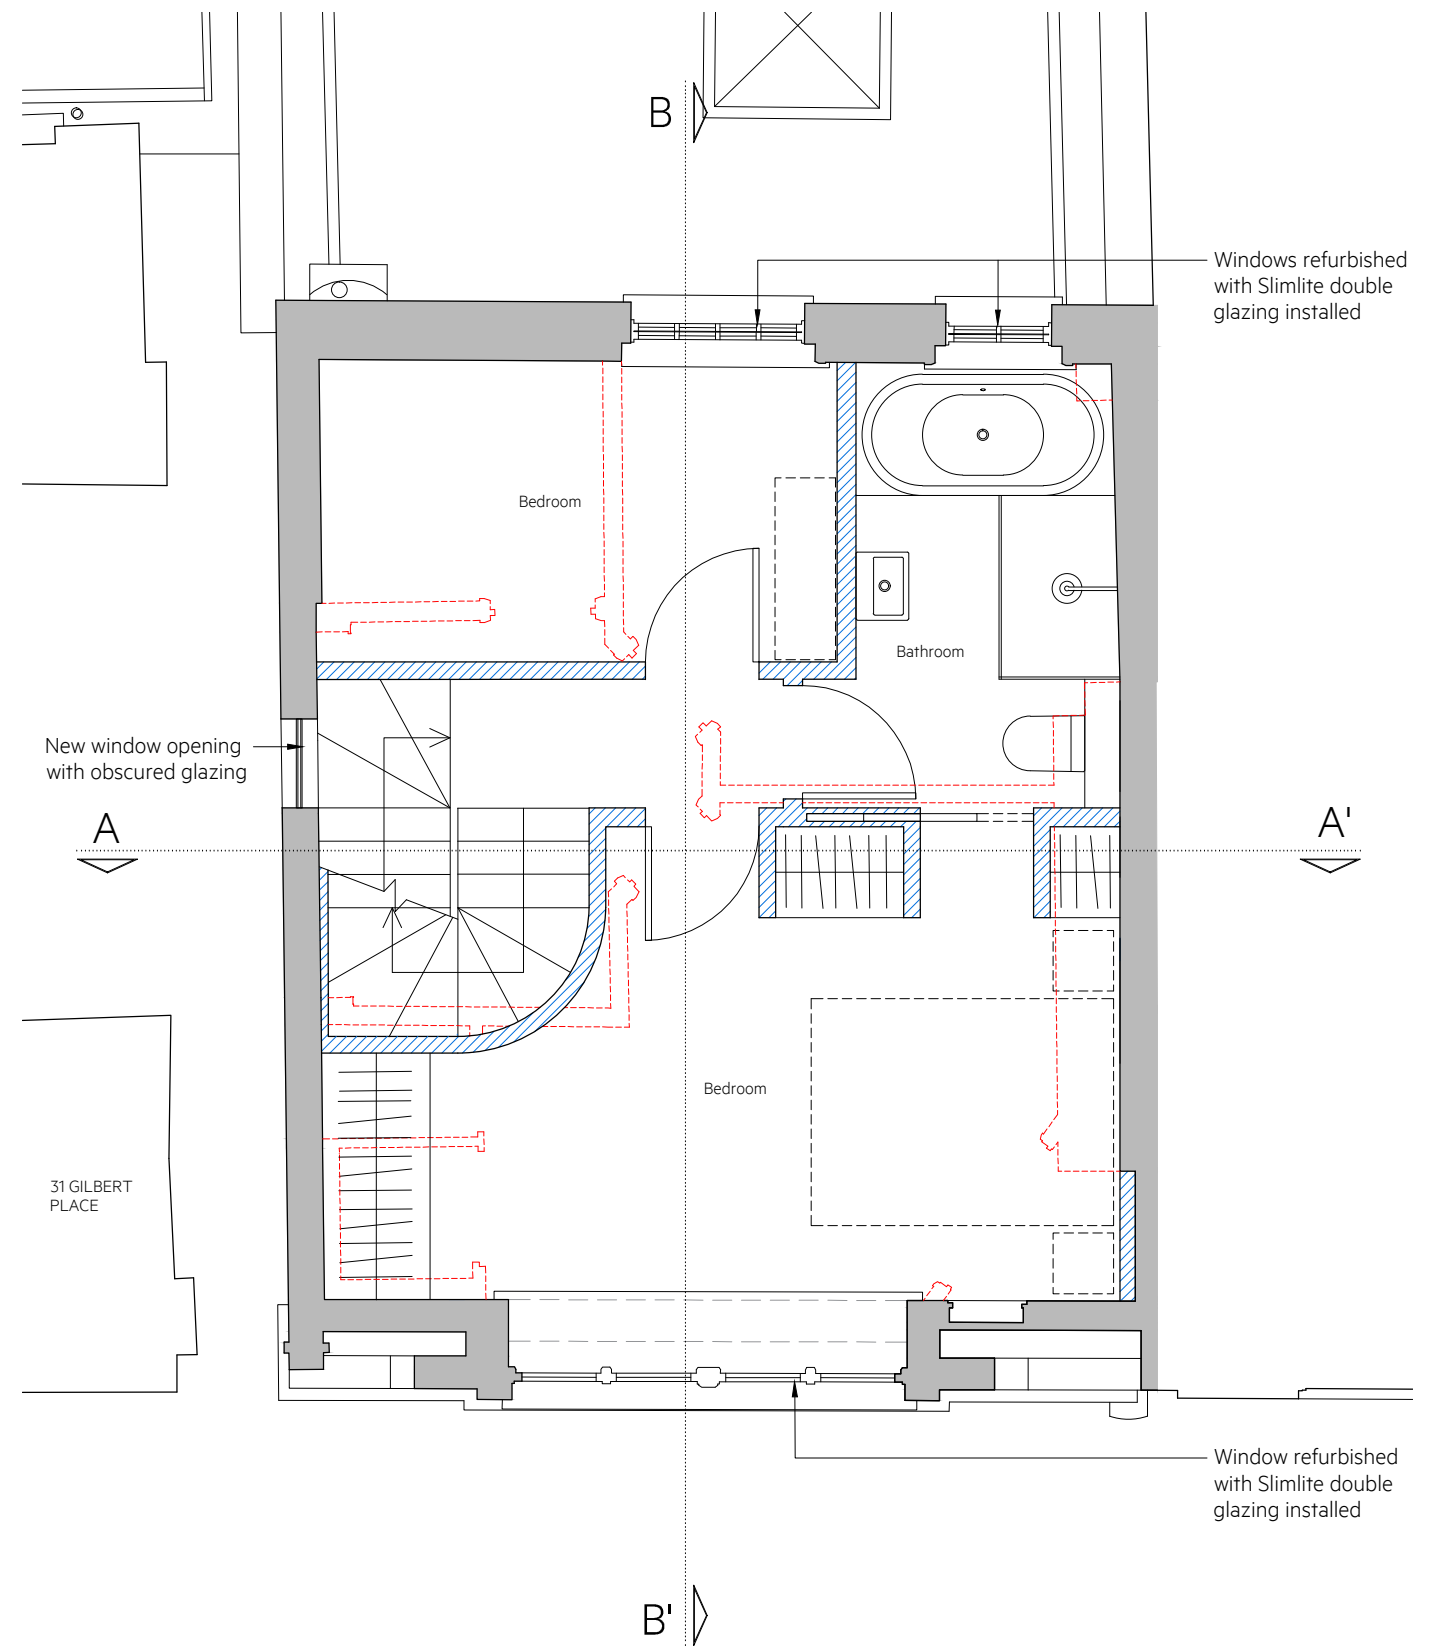

2 PROPOSED SECOND FLOOR PLAN
1:25 @ A1 / 1:50 @ A3


NOTES:
ALL RIGHTS DESCRIBED IN CHAPTER IV OF THE COPYRIGHT AND PATENTS ACT 1988 HAVE BEEN GENERALLY ASSERTED
SITE BOUNDARY LINE - TO BE CONFIRMED BY SURVEY COMPANY
DRAWINGS ARE NOT FOR CONSTRUCTION UNLESS OTHERWISE STATED.
REPORT ANY DRAWING INCONSISTENCIES OR DISCREPANCIES TO THE ARCHITECT IMMEDIATELY.

DO NOT SCALE FROM THIS DRAWING - ALL DIMENSIONS TO BE CHECKED ON SITE.
DRAWINGS ARE BASED ON SURVEY INFORMATION PROVIDED BY CAD SURVEYS LTD. SURVEY CONTACT DETAILS: shuan@cad-surveys.co.uk 01233 625087
M/E / SERVICES INFORMATION PROVIDED BY xxxx
STRUCTURAL INFORMATION PREPARED BY xxxx
CONTACT DETAILS: xxxx



KEY:
- - - Demolition


REVISIONS:
/ 2022_1028 Issued for Pre-Application
A 2023_0412 Updates to roof extension
B 2023_0421 Issued for Planning Submission
C 2023_0505 Issued for Planning Submission

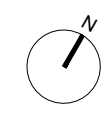


Client Dr Neil Bartels	Project No. 1055	Project 29 Gilbert Place, WC1A 2JD, London
Scale 1:25 @ A1 / 1:50 @ A3	Drawn by AF	Drawing Title PROPOSED PLANS
Date AUGUST 2022	Checked by AW	Drawing No. 29GP_GA.01.002
		Rev C

PLANNING

Rodić Davidson Architects
1 Pied Bull Yard
London WC1A 2AE
020 7043 3551
www.rodicdavidson.co.uk
Rodić Davidson Architects is the trading name of bdAR Ltd

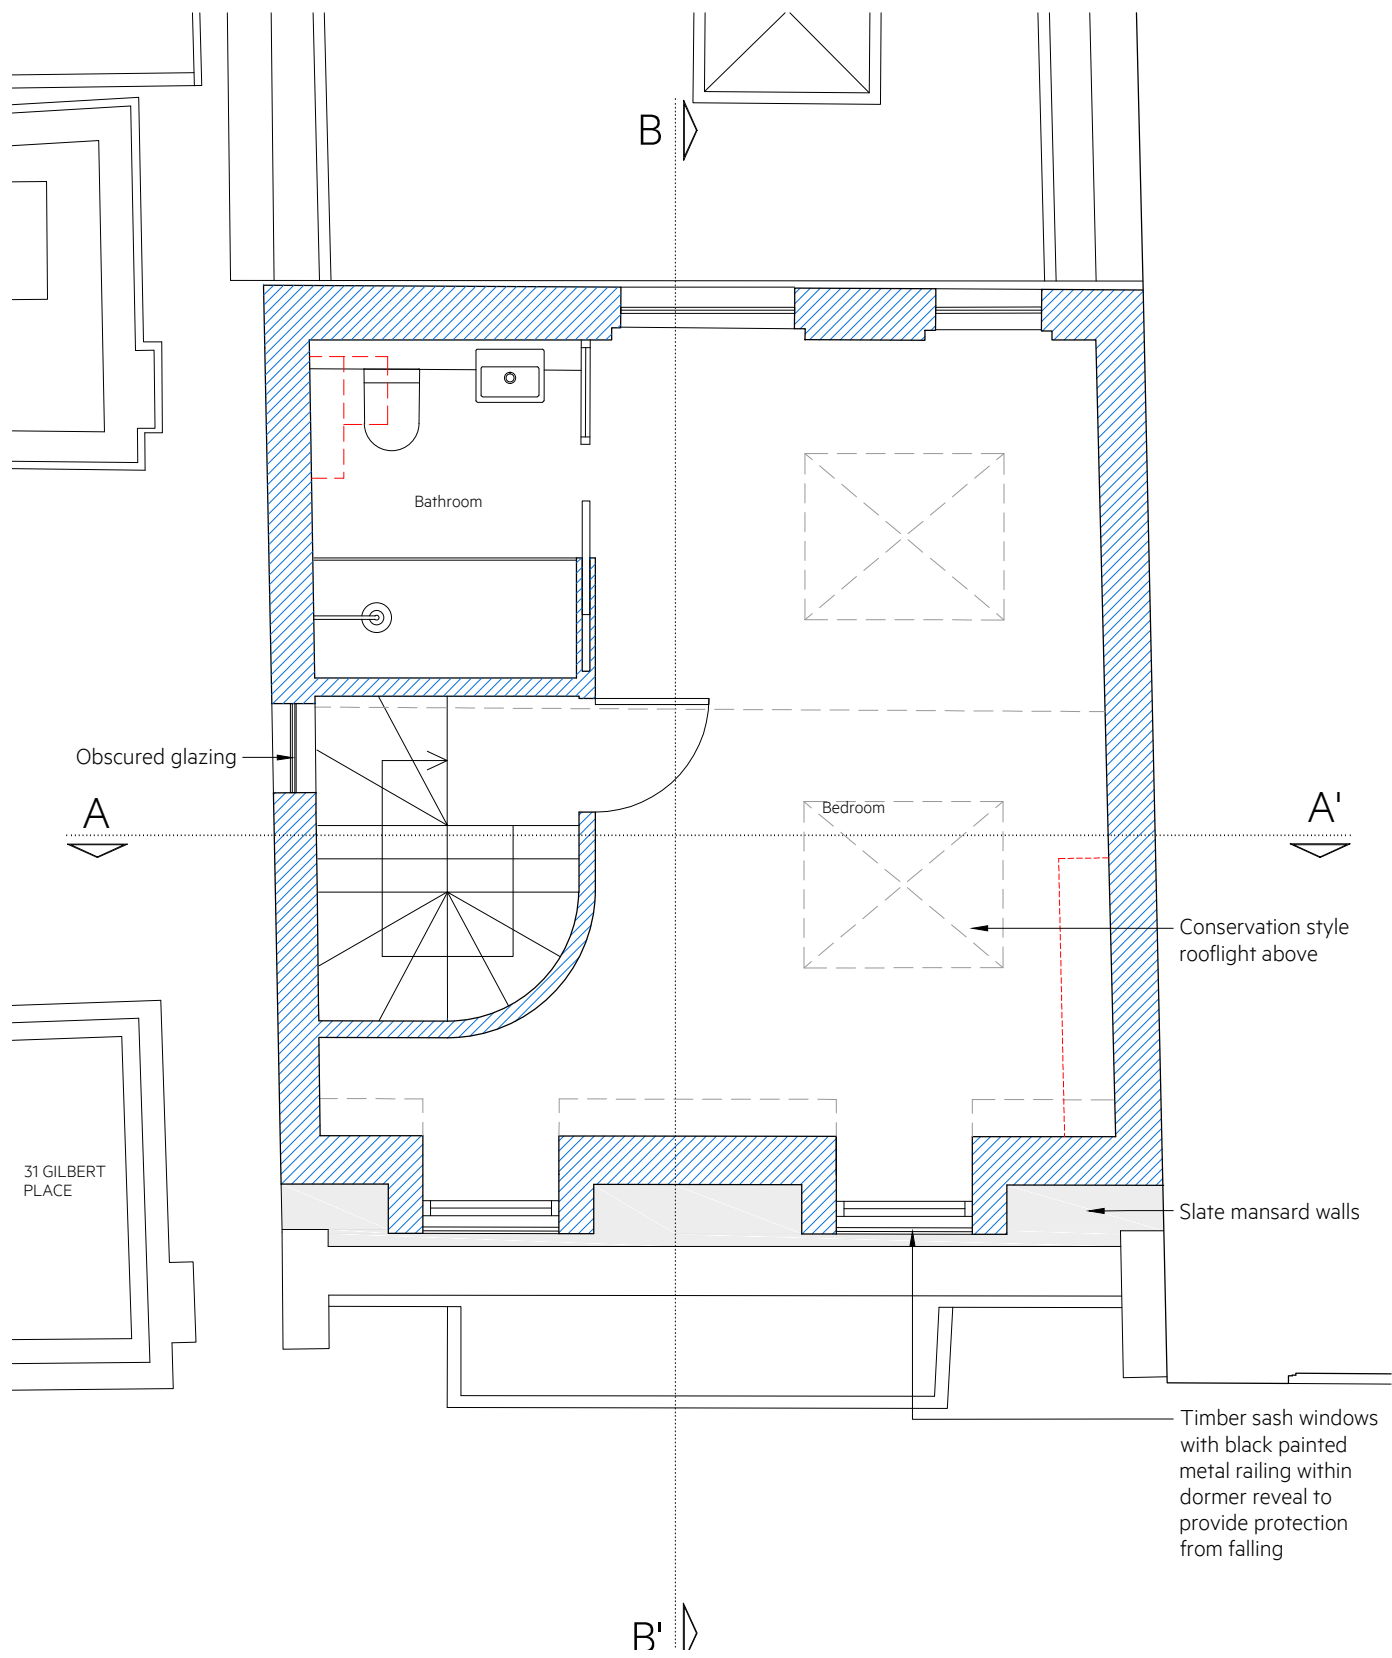


1 PROPOSED THIRD FLOOR PLAN
1:25 @ A1 / 1:50 @ A3

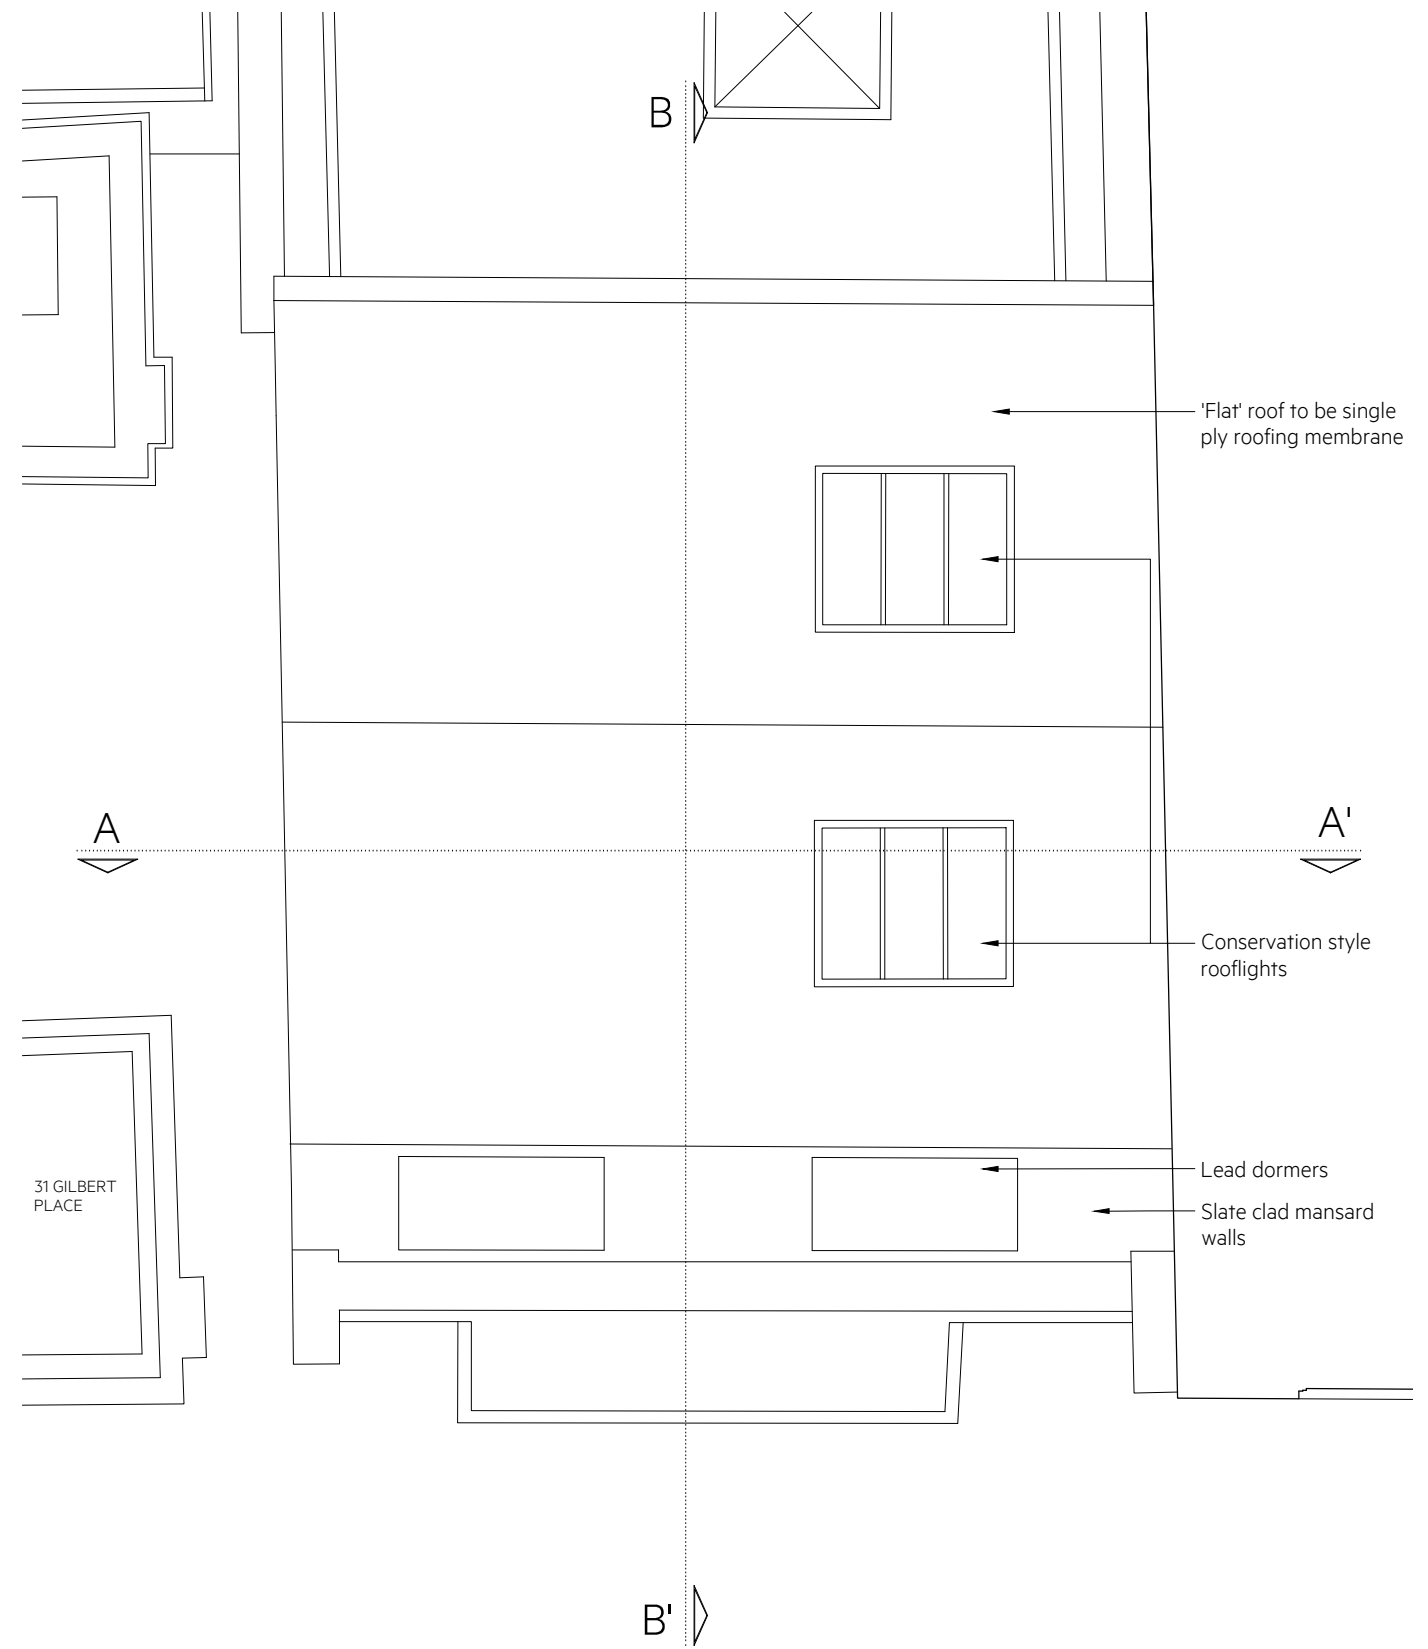

2 PROPOSED ROOF PLAN
1:25 @ A1 / 1:50 @ A3

NOTES:
ALL RIGHTS DESCRIBED IN CHAPTER IV OF THE COPYRIGHT AND PATENTS ACT 1988 HAVE BEEN GENERALLY ASSERTED
SITE BOUNDARY LINE - TO BE CONFIRMED BY SURVEY COMPANY
DRAWINGS ARE NOT FOR CONSTRUCTION UNLESS OTHERWISE STATED.
REPORT ANY DRAWING INCONSISTENCIES OR DISCREPANCIES TO THE ARCHITECT IMMEDIATELY.

DO NOT SCALE FROM THIS DRAWING - ALL DIMENSIONS TO BE CHECKED ON SITE.
DRAWINGS ARE BASED ON SURVEY INFORMATION PROVIDED BY CAD SURVEYS LTD. SURVEY CONTACT DETAILS: shun@cadsurveys.co.uk 01233 625087
M&E / SERVICES INFORMATION PROVIDED BY xxxx
STRUCTURAL INFORMATION PREPARED BY xxxx
CONTACT DETAILS: xxxxx

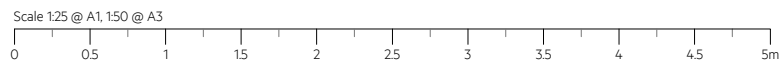

KEY:
- - - Demolition

REVISIONS:

- / 2022_1028 Issued for Pre-Application
- A 2023_0412 Updates to roof extension
- B 2023_0421 Issued for Planning Submission
- C 2023_0505 Issued for Planning Submission
- D 2023_0721 Amendments for Planning Submission
- E 2023_0721 Amendments for Planning Submission



Client Dr Neil Bartels	Project No. 1055	Project 29 Gilbert Place, WC1A 2JD, London
Scale 1:25 @ A1 / 1:50 @ A3	Drawn by AF	Drawing Title PROPOSED PLANS
Date AUGUST 2022	Checked by AW	Drawing No. 29GP_GA.01.003 Rev E

PLANNING

Rodić Davidson Architects
1 Pied Bull Yard
London WC1A 2AE
020 7043 3551
www.rodicdavidson.co.uk
Rodić Davidson Architects is the trading name of bdAR Ltd



1 PROPOSED FRONT ELEVATION
1:50 @ A1 / 1:100 @ A3

NOTES:
ALL RIGHTS DESCRIBED IN CHAPTER IV OF THE COPYRIGHT AND PATENTS ACT 1988 HAVE BEEN GENERALLY ASSERTED
SITE BOUNDARY LINE - TO BE CONFIRMED BY SURVEY COMPANY
DRAWINGS ARE NOT FOR CONSTRUCTION UNLESS OTHERWISE STATED.
REPORT ANY DRAWING INCONSISTENCIES OR DISCREPANCIES TO THE ARCHITECT IMMEDIATELY.

DO NOT SCALE FROM THIS DRAWING - ALL DIMENSIONS TO BE CHECKED ON SITE.
DRAWINGS ARE BASED ON SURVEY INFORMATION PROVIDED BY CAD SURVEYS LTD. SURVEY CONTACT DETAILS: shuan@cadsurveys.co.uk 01233 625087
M/E / SERVICES INFORMATION PROVIDED BY xxxx
STRUCTURAL INFORMATION PREPARED BY xxxx
CONTACT DETAILS: xxxxx

Scale 1:50 @ A1, 1:100 @ A3

0 1 2 3 4 5 6 7 8 9 10m

KEY:


REVISIONS:

/ 2022_1028 Issued for Pre-Application
A 2023_0412 Updates to roof extension
B 2023_0421 Issued for Planning Submission
C 2023_0505 Issued for Planning Submission
D 2023_0721 Amendments for Planning Submission
E 2023_0721 Amendments for Planning Submission

Client Dr Neil Bartels	Project No. 1055	Project 29 Gilbert Place, WC1A 2JD, London
Scale 1:50 @ A1 / 1:100 @ A3	Drawn by AF	Drawing Title PROPOSED ELEVATIONS
Date AUGUST 2022	Checked by AW	Drawing No. 29GP_GA.02.001 Rev E

PLANNING

Rodić Davidson Architects
1 Pied Bull Yard
London WC1A 2AE
020 7043 3551
www.rodicdavidson.co.uk
Rodić Davidson Architects is the trading name of bdAR Ltd

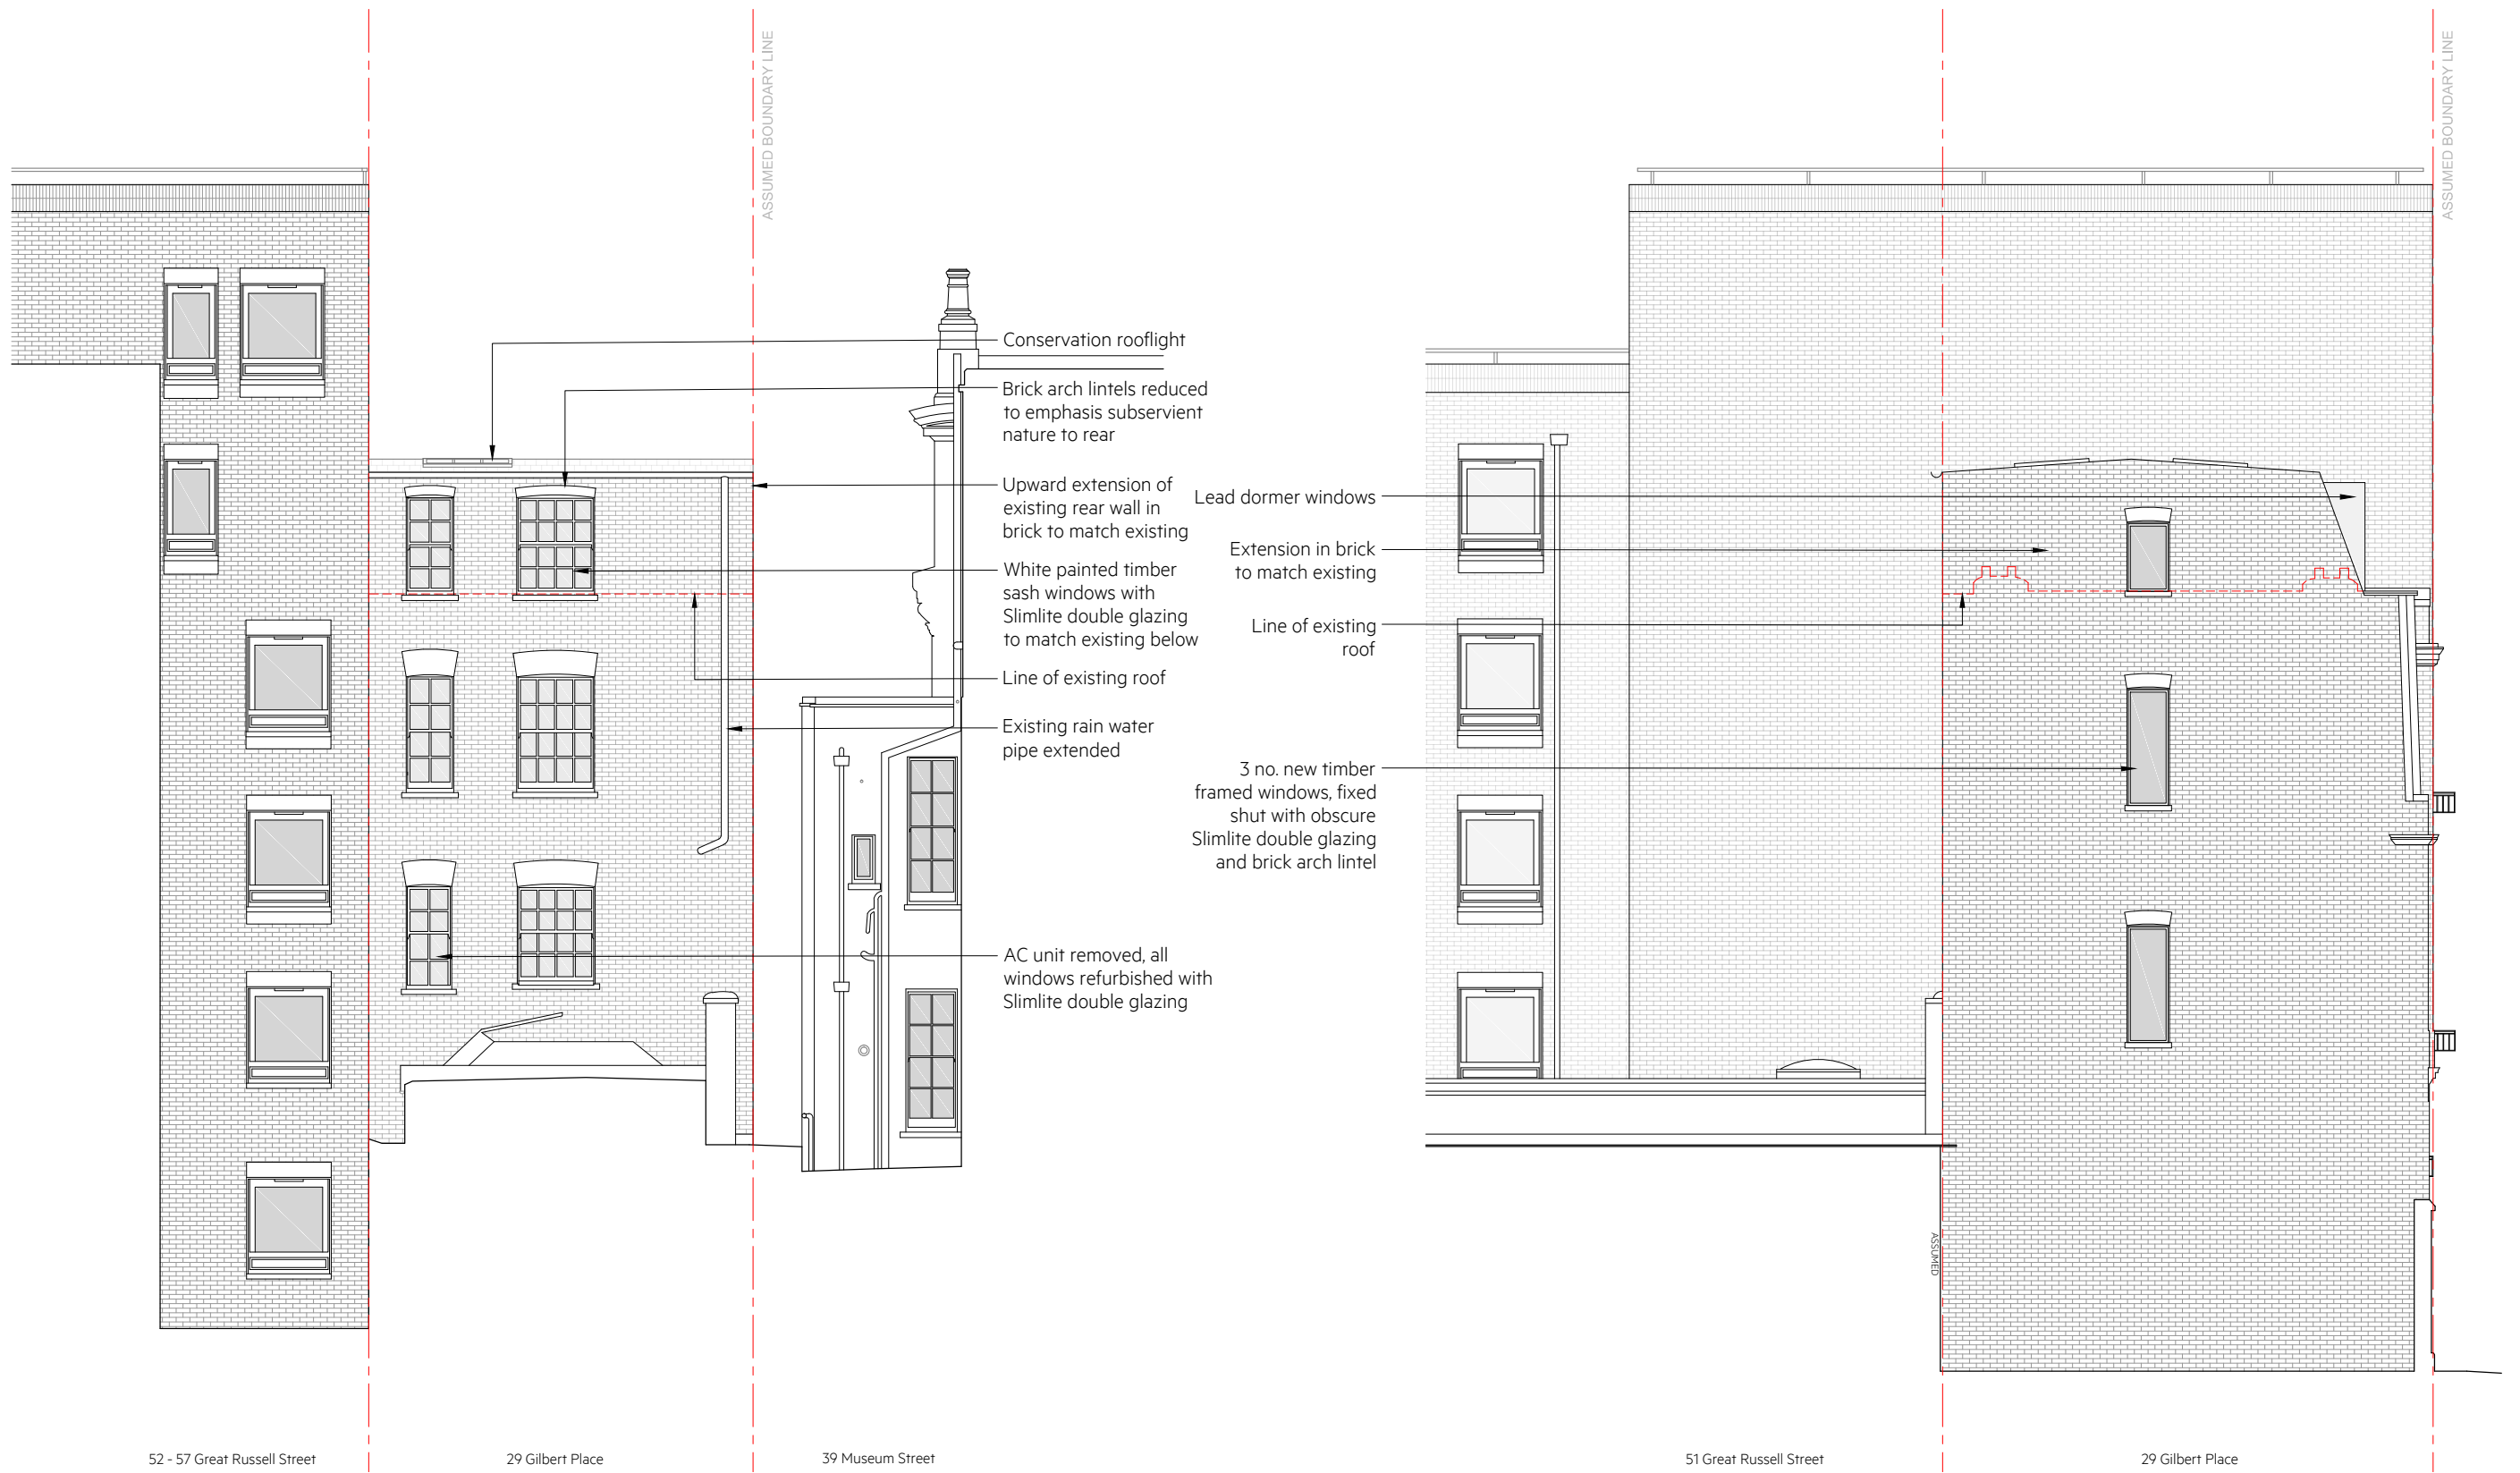

1 PROPOSED REAR ELEVATION
1:50 @ A1 / 1:100 @ A3

2 PROPOSED SIDE ELEVATION
1:50 @ A1 / 1:100 @ A3

NOTES:
ALL RIGHTS DESCRIBED IN CHAPTER IV OF THE COPYRIGHT AND PATENTS ACT 1988 HAVE BEEN GENERALLY ASSERTED
SITE BOUNDARY LINE - TO BE CONFIRMED BY SURVEY COMPANY
DRAWINGS ARE NOT FOR CONSTRUCTION UNLESS OTHERWISE STATED.
REPORT ANY DRAWING INCONSISTENCIES OR DISCREPANCIES TO THE ARCHITECT IMMEDIATELY.

DO NOT SCALE FROM THIS DRAWING - ALL DIMENSIONS TO BE CHECKED ON SITE.
DRAWINGS ARE BASED ON SURVEY INFORMATION PROVIDED BY CAD SURVEYS LTD. SURVEY CONTACT DETAILS: shuan@cadsurveys.co.uk 01233 635089
M/E / SERVICES INFORMATION PROVIDED BY xxxx
STRUCTURAL INFORMATION PREPARED BY xxxx CONTACT DETAILS: xxxxx

Scale 1:50 @ A1, 1:100 @ A3

0 1 2 3 4 5 6 7 8 9 10m

KEY:

REVISIONS:

/	2022_1028	Issued for Pre-Application
A	2023_0412	Updates to roof extension
B	2023_0421	Issued for Planning Submission
C	2023_0505	Issued for Planning Submission
D	2023_0721	Amendments for Planning Submission
E	2023_0721	Amendments for Planning Submission

Client Dr Neil Bartels	Project No. 1055	Project 29 Gilbert Place, WC1A 2JD, London
Scale 1:50 @ A1 / 1:100 @ A3	Drawn by AF	Drawing Title PROPOSED ELEVATIONS
Date AUGUST 2022	Checked by AW	Drawing No. 29GP_GA.02.002 Rev E

PLANNING

Rodić Davidson Architects
1 Pied Bull Yard
London WC1A 2AE
020 7043 3551
www.rodicdavidson.co.uk
Rodić Davidson Architects is the trading name of bdAR Ltd



1 PROPOSED SECTION AA
1:50 @ A1 / 1:100 @ A3

NOTES:
ALL RIGHTS DESCRIBED IN CHAPTER IV OF THE COPYRIGHT AND PATENTS ACT 1988 HAVE BEEN GENERALLY ASSERTED
SITE BOUNDARY LINE - TO BE CONFIRMED BY SURVEY COMPANY
DRAWINGS ARE NOT FOR CONSTRUCTION UNLESS OTHERWISE STATED.
REPORT ANY DRAWING INCONSISTENCIES OR DISCREPANCIES TO THE ARCHITECT IMMEDIATELY.

DO NOT SCALE FROM THIS DRAWING - ALL DIMENSIONS TO BE CHECKED ON SITE.
DRAWINGS ARE BASED ON SURVEY INFORMATION PROVIDED BY CAD SURVEYS LTD. SURVEY CONTACT DETAILS: shuan@cadsurveys.co.uk 01233 625087
M&E / SERVICES INFORMATION PROVIDED BY xxxx
STRUCTURAL INFORMATION PREPARED BY xxxx CONTACT DETAILS: xxxx

Scale 1:50 @ A1, 1:100 @ A3

KEY:


REVISIONS:

- / 2022_1028 Issued for Pre-Application
- A 2023_0412 Updates to roof extension
- B 2023_0421 Issued for Planning Submission
- C 2023_0505 Issued for Planning Submission

Client Dr Neil Bartels	Project No. 1055	Project 29 Gilbert Place, WC1A 2JD, London
Scale 1:50 @ A1 / 1:100 @ A3	Drawn by AF	Drawing Title PROPOSED SECTIONS
Date AUGUST 2022	Checked by AW	Drawing No. 29GP_GA.02.003 Rev C

PLANNING

Rodić Davidson Architects
1 Pied Bull Yard
London WC1A 2AE
020 7043 3551
www.rodicdavidson.co.uk
Rodić Davidson Architects is the trading name of bdAR Ltd

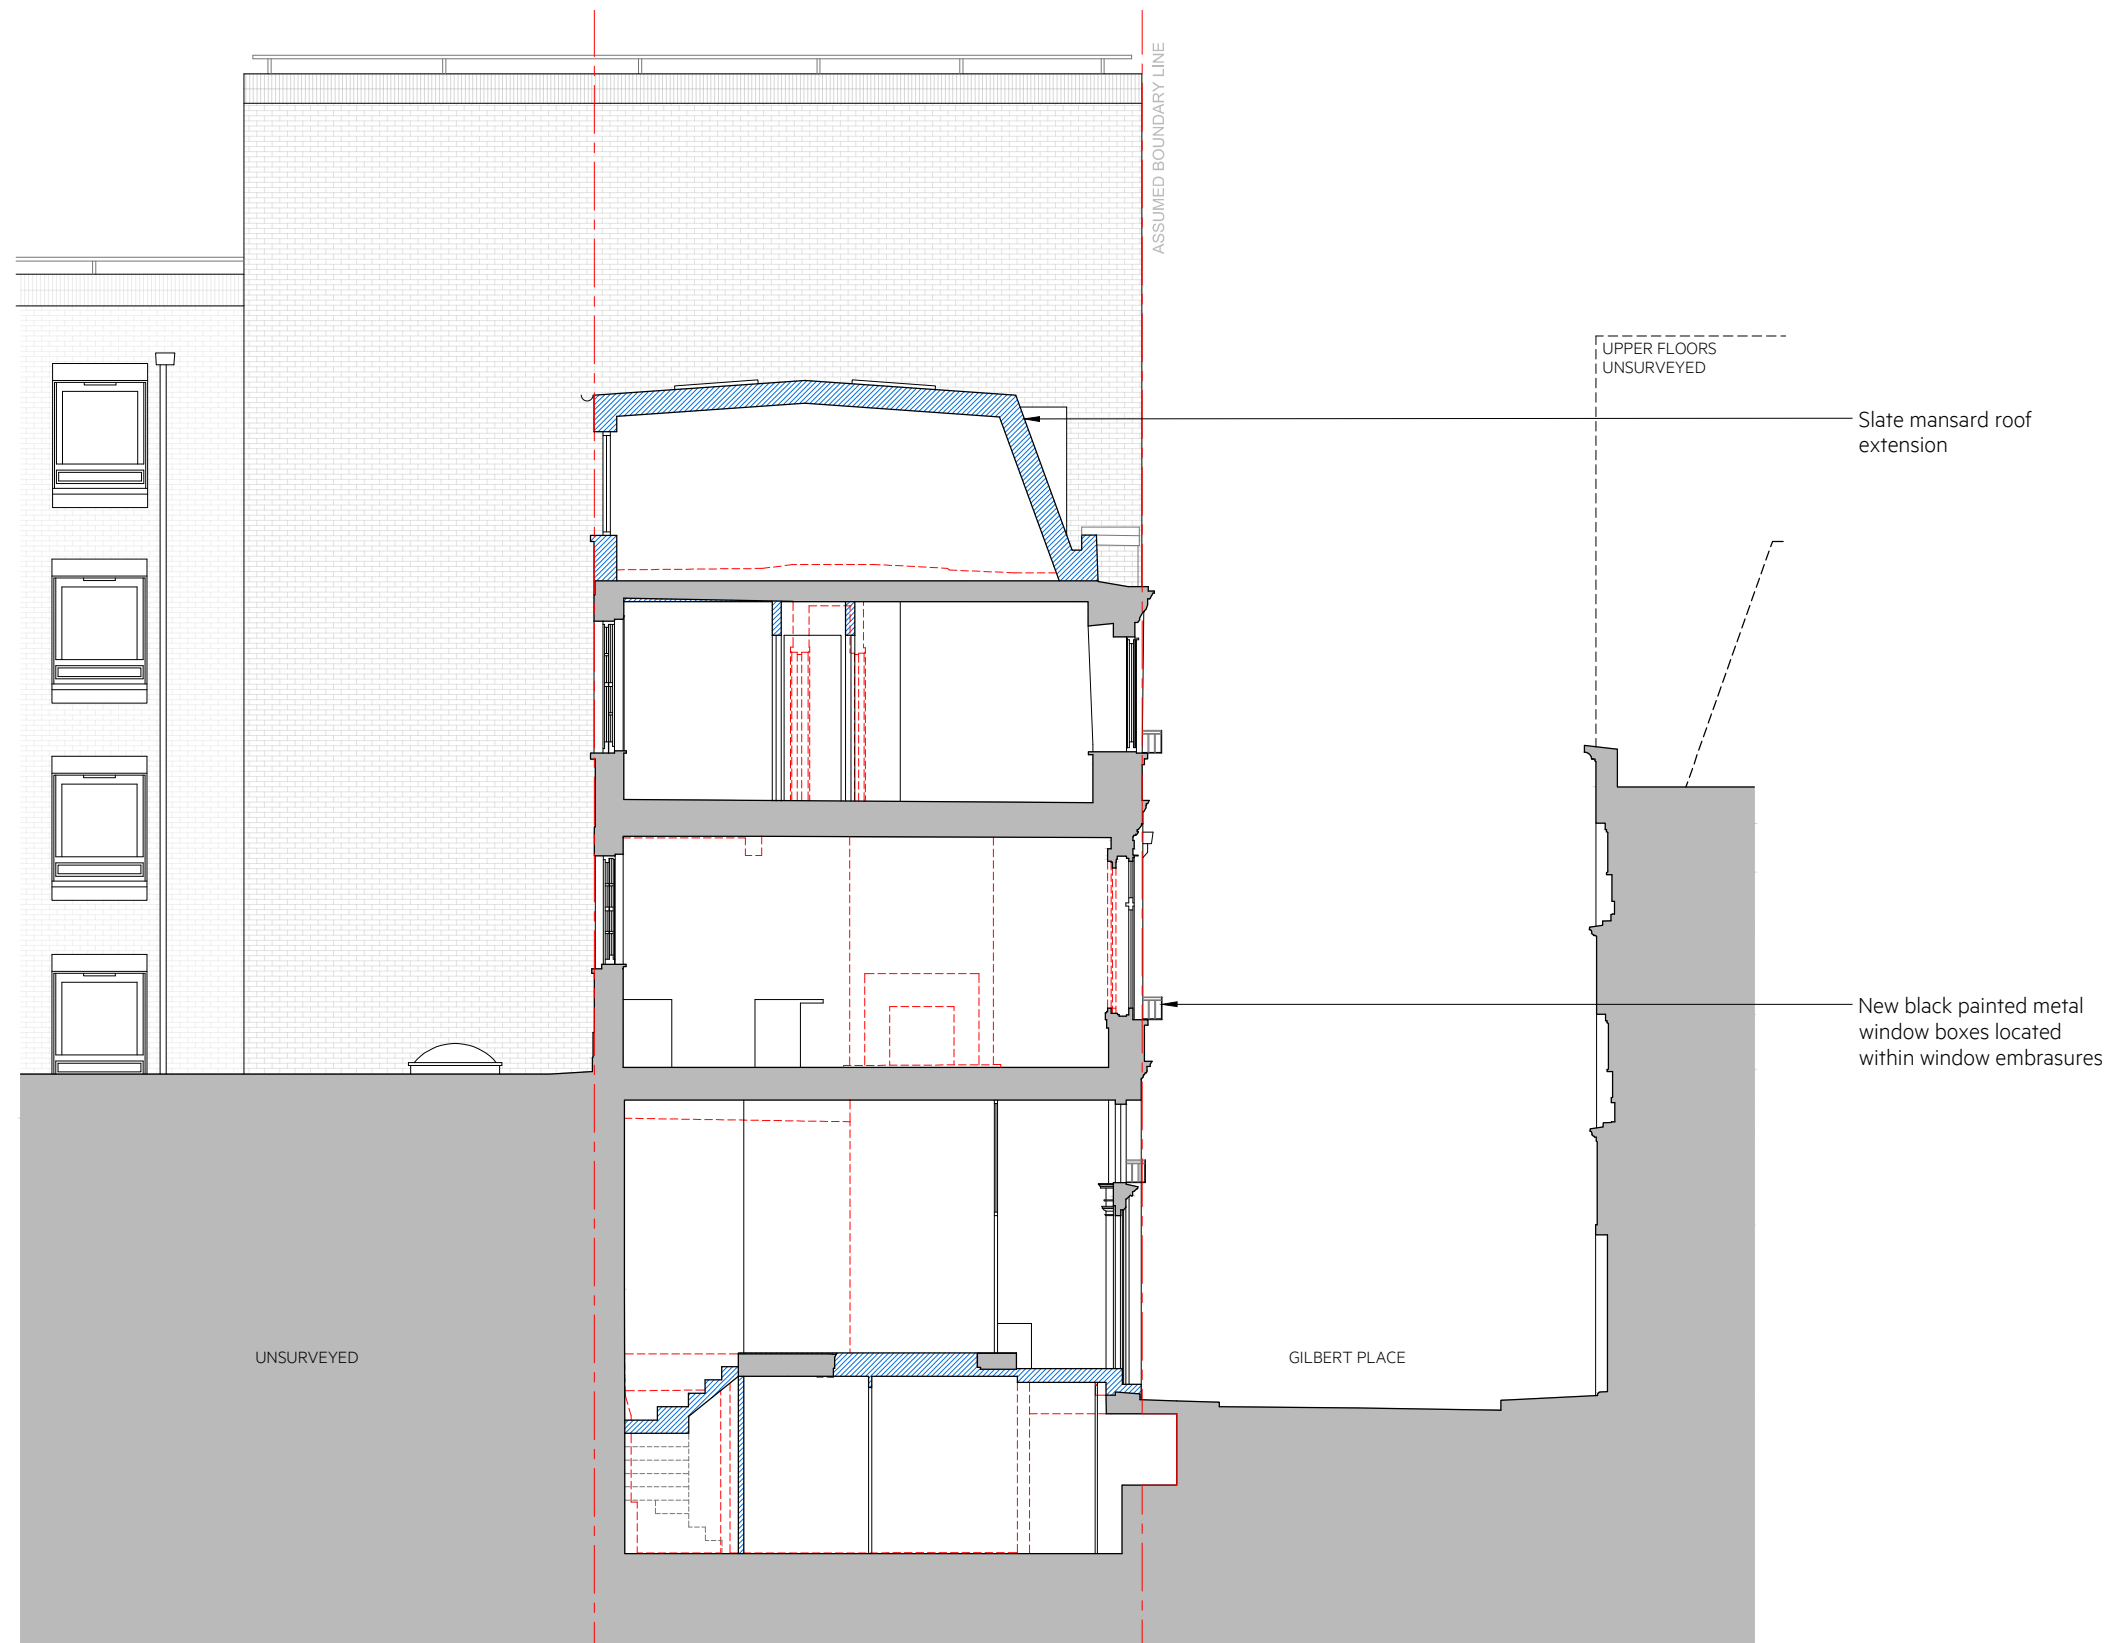

1 PROPOSED SECTION BB
1:50 @ A1 / 1:100 @ A3

NOTES:
ALL RIGHTS DESCRIBED IN CHAPTER IV OF THE COPYRIGHT AND PATENTS ACT 1988 HAVE BEEN GENERALLY ASSERTED
SITE BOUNDARY LINE - TO BE CONFIRMED BY SURVEY COMPANY
DRAWINGS ARE NOT FOR CONSTRUCTION UNLESS OTHERWISE STATED.
REPORT ANY DRAWING INCONSISTENCIES OR DISCREPANCIES TO THE ARCHITECT IMMEDIATELY.

DO NOT SCALE FROM THIS DRAWING - ALL DIMENSIONS TO BE CHECKED ON SITE.
DRAWINGS ARE BASED ON SURVEY INFORMATION PROVIDED BY CAD SURVEYS LTD. SURVEY CONTACT DETAILS: shun@cad-surveys.co.uk 01233 635087
M&E / SERVICES INFORMATION PROVIDED BY xxxx
STRUCTURAL INFORMATION PREPARED BY xxxx CONTACT DETAILS: xxxxx



KEY:

REVISIONS:

- / 2022_1028 Issued for Pre-Application
- A 2023_0412 Updates to roof extension
- B 2023_0421 Issued for Planning Submission
- C 2023_0505 Issued for Planning Submission
- D 2023_0721 Amendments for Planning Submission
- E 2023_0721 Amendments for Planning Submission

Client Dr Neil Bartels	Project No. 1055	Project 29 Gilbert Place, WC1A 2JD, London
Scale 1:50 @ A1 / 1:100 @ A3	Drawn by AF	Drawing Title PROPOSED SECTIONS
Date AUGUST 2022	Checked by AW	Drawing No. 29GP_GA.02.004 Rev E

PLANNING

Rodić Davidson Architects

1 Pied Bull Yard
London WC1A 2AE
020 7043 3551

www.rodicdavidson.co.uk

Rodić Davidson Architects is the trading name of bdAR Ltd