

NOTES


All dimensions are in millimetres unless otherwise stated.

Do not scale from this drawing for construction purposes.

This drawing is to be read in conjunction with all other relevant drawings and specifications.

This drawing is based upon survey information provided by others. Built Narratives Ltd cannot be held responsible for errors in survey information.

The copyright of this drawing is vested in Built Narratives Ltd, and must not be copied or reproduced without the written consent of a company director.

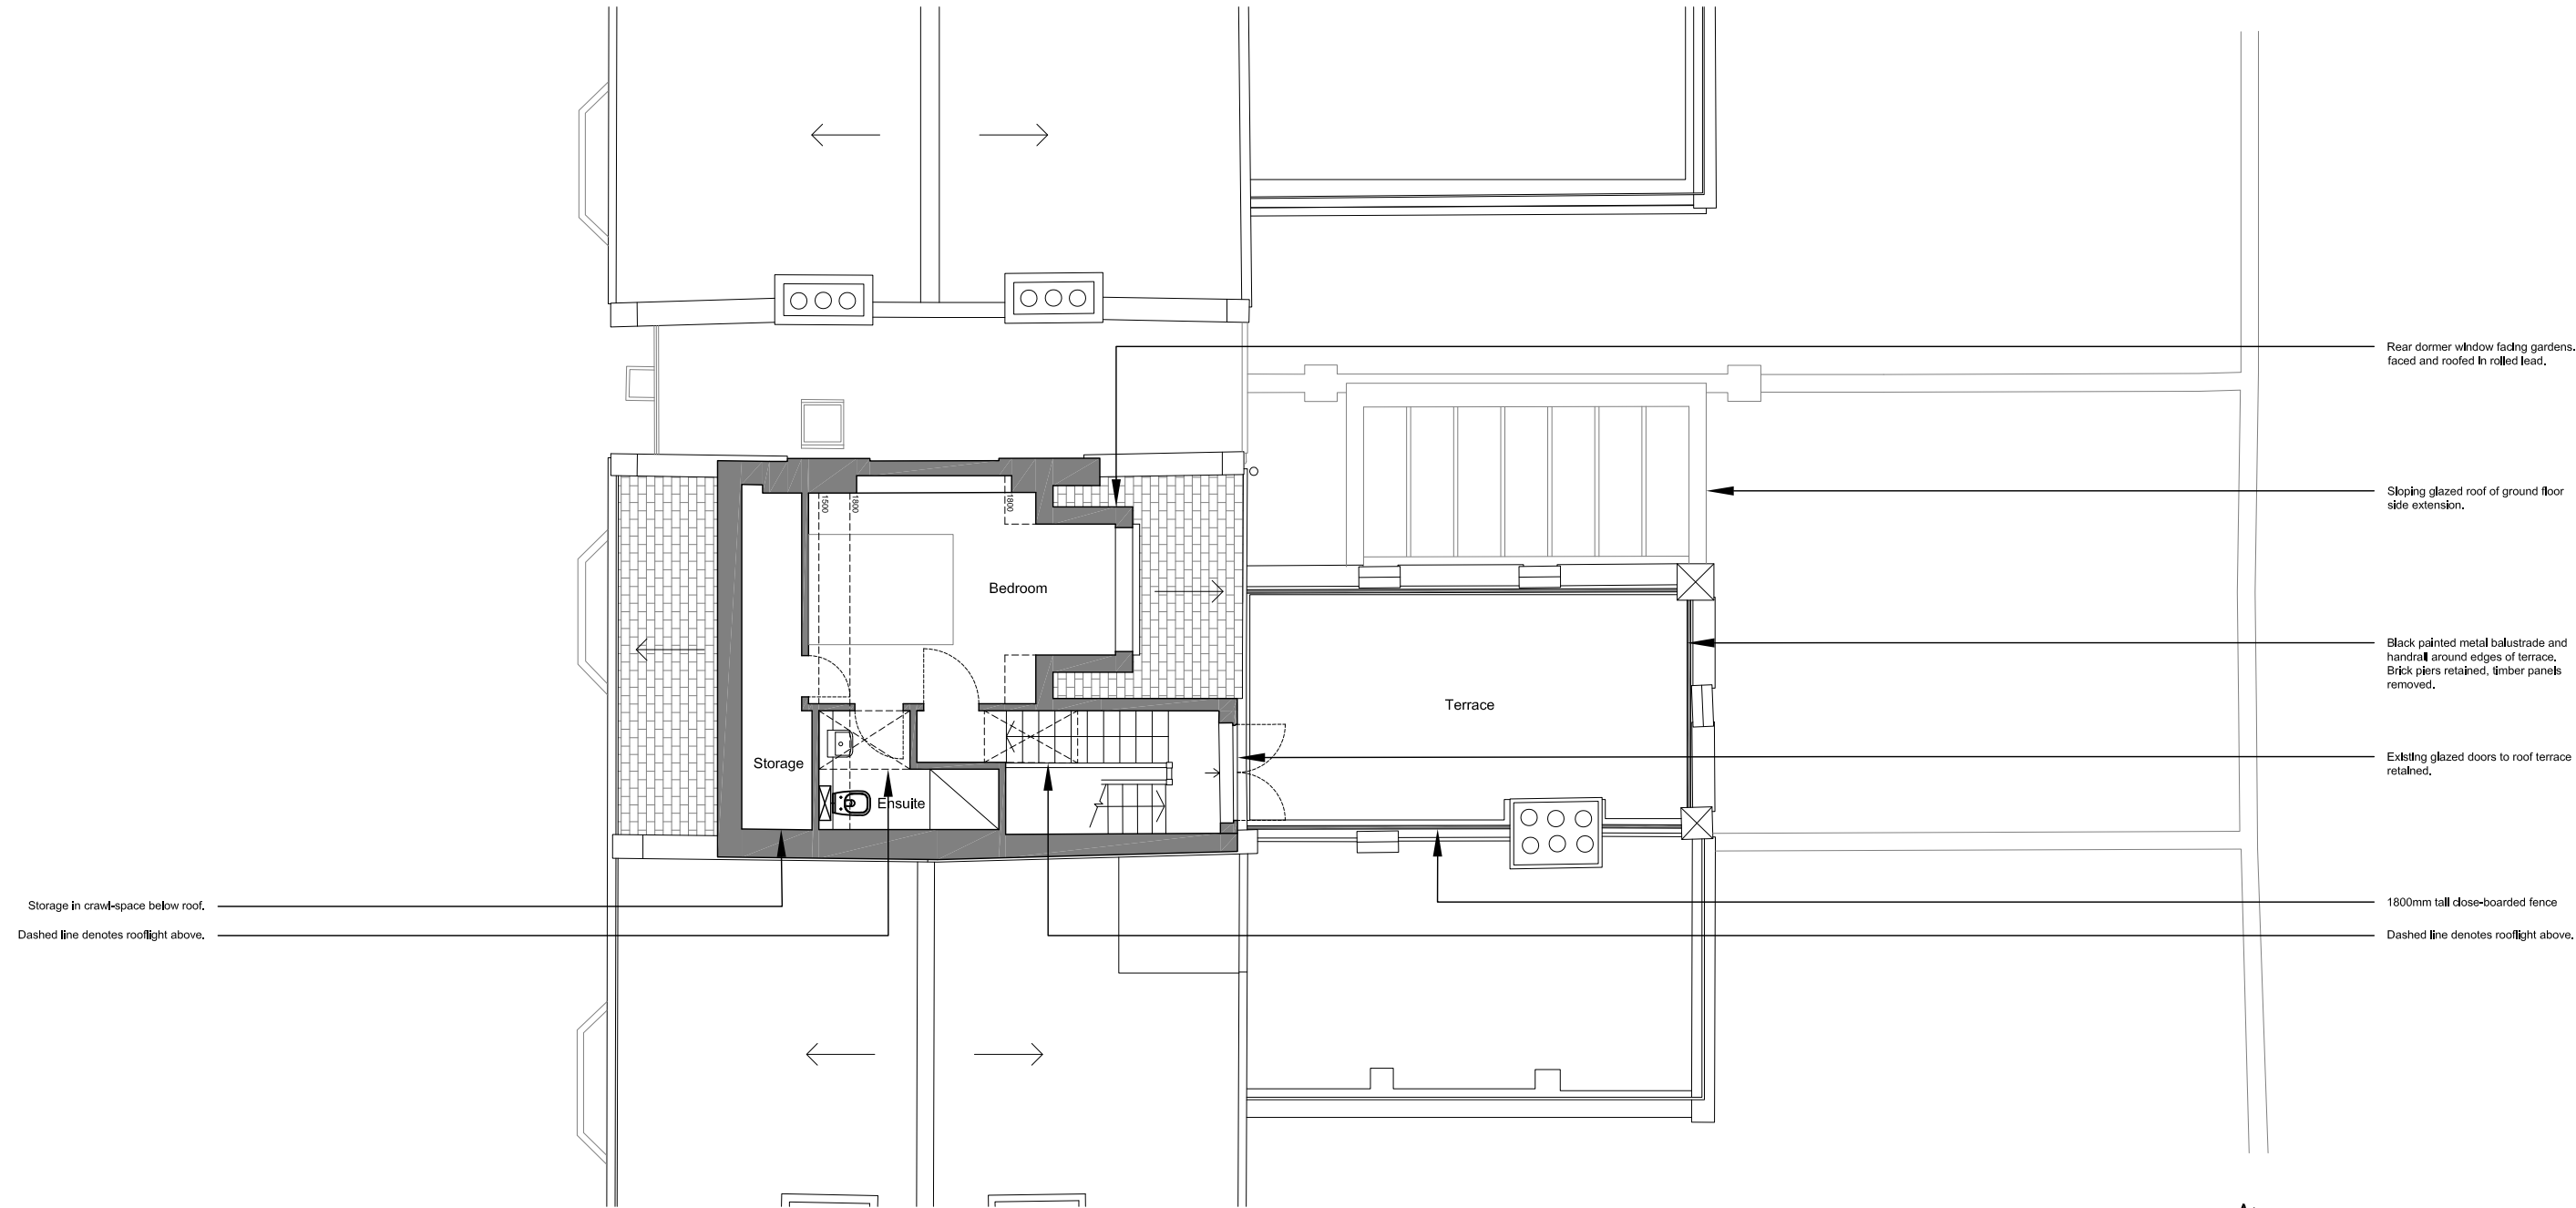

Storage in crawl-space below roof.

Dashed line denotes rooflight above.

Rear dormer window facing gardens, faced and roofed in rolled lead.

Sloping glazed roof of ground floor side extension.


Black painted metal balustrade and handrail around edges of terrace. Brick piers retained, timber panels removed.

Existing glazed doors to roof terrace retained.

1800mm tall close-boarded fence

Dashed line denotes rooflight above.

Proposed Third Floor (Loft) Plan

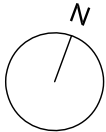

B	20.07.2023	Fence added between building and chimney
A	18.07.2023	GF extension adjusted
/	04.07.2023	First issue

Issue and revision

**Built
Narratives.**

Project number and name:

0017 40 COURTHOPE ROAD

Drawing number and name:

01.103 THIRD FLOOR PLAN

Scale and paper size:

1:100 @ A3

0m 1m 2m 3m 4m 5m 6m 7m 8m 9m 10m