

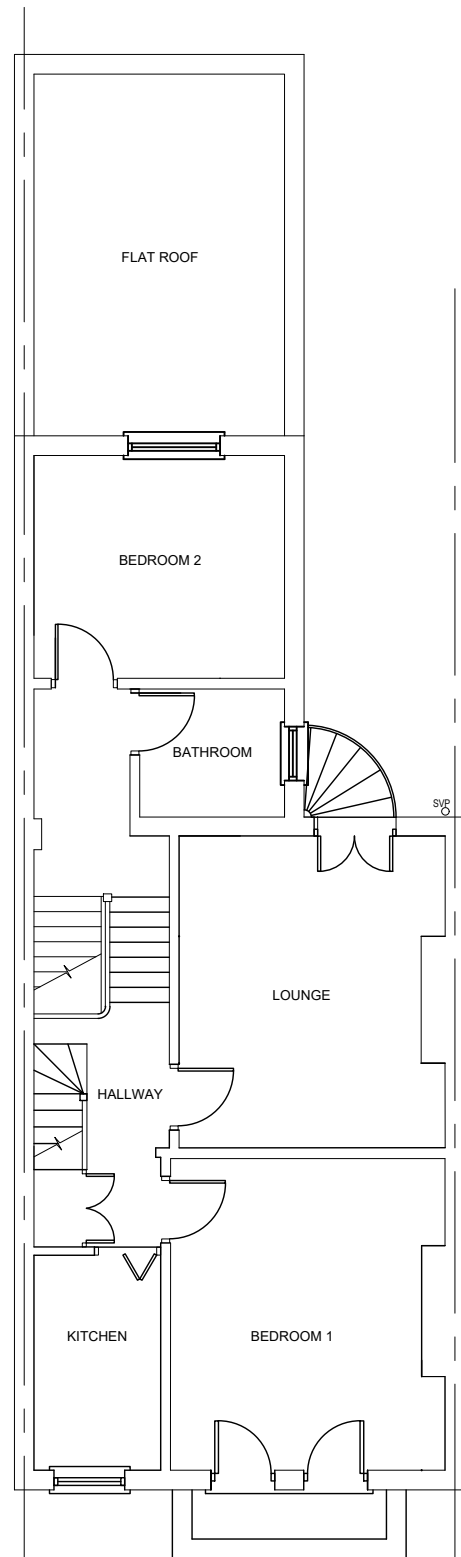



EXISTING SECOND FLOOR  
LOWER STAIRCASE PLAN

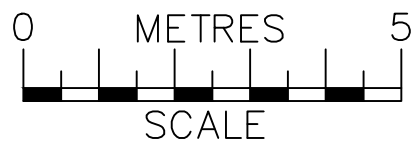

EXISTING SECOND FLOOR PLAN

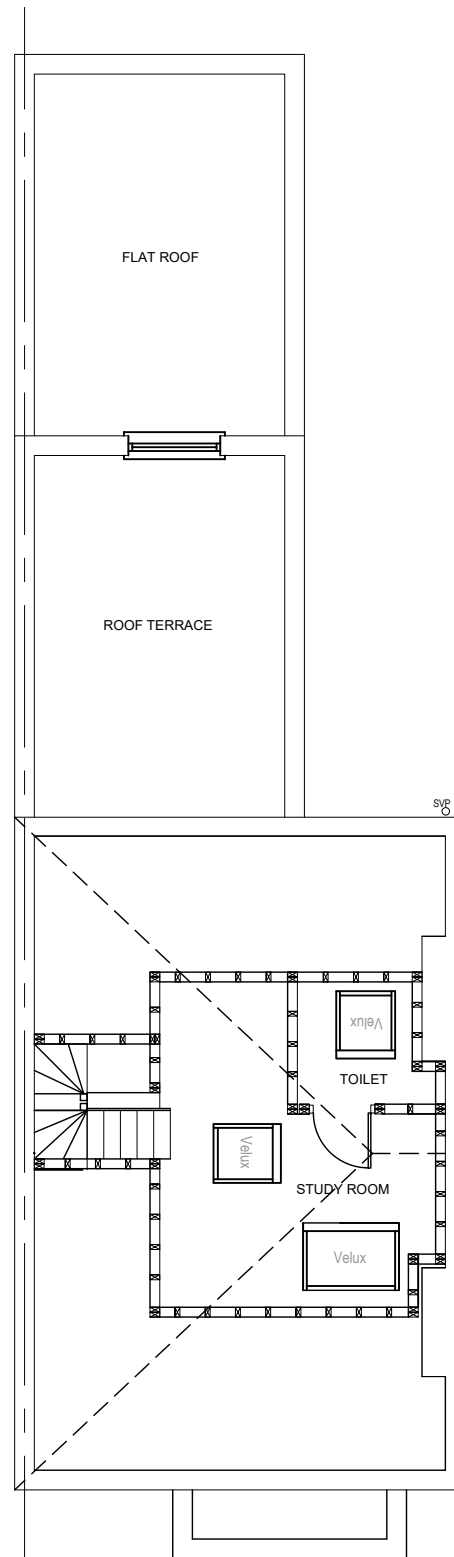

EXISTING LOFT FLOOR PLAN

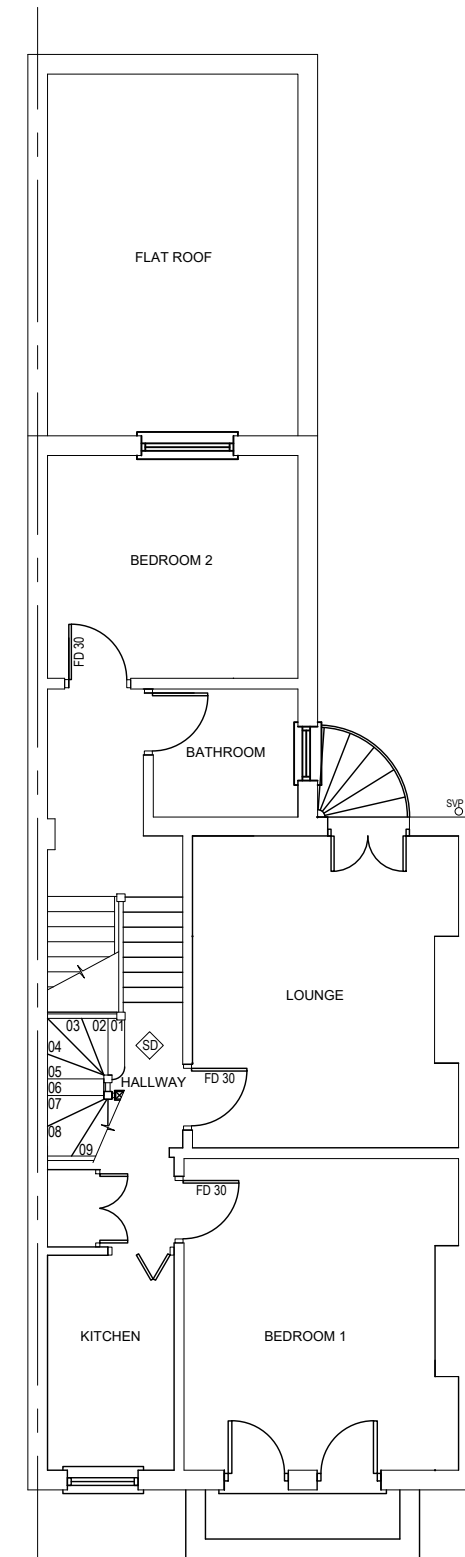

PROPOSED SECOND FLOOR PLAN

**Notes:**  
The General contractor is responsible for the verification of all dimensions on site and shall inform the contract administrator of any discrepancies.

Do not scale from this drawing. Use figure dimension only.

Existing foundations, lintels and wall to be exposed if required by Building Control for assessment and upgrading if found inadequate.



Date	Description	Rev
<b>Drawing 1</b>		
<b>Project</b> Flat C 75 Goldhurst Terrace, London NW6 3HA Proposed Loft Conversion		
<b>Client</b> Scott Dixon		
<b>Title</b> Existing & Proposed Second Floor Plans & Existing Loft Floor Plan		<b>Revision</b>
<b>Date</b> 01-07-23	<b>Scale</b> 1-100@A3	<b>Drawn</b> SH
<b>Job No.</b>	<b>Dwg No. 001</b>	<b>Checked by</b>