



BASEMENT FLOOR PLAN

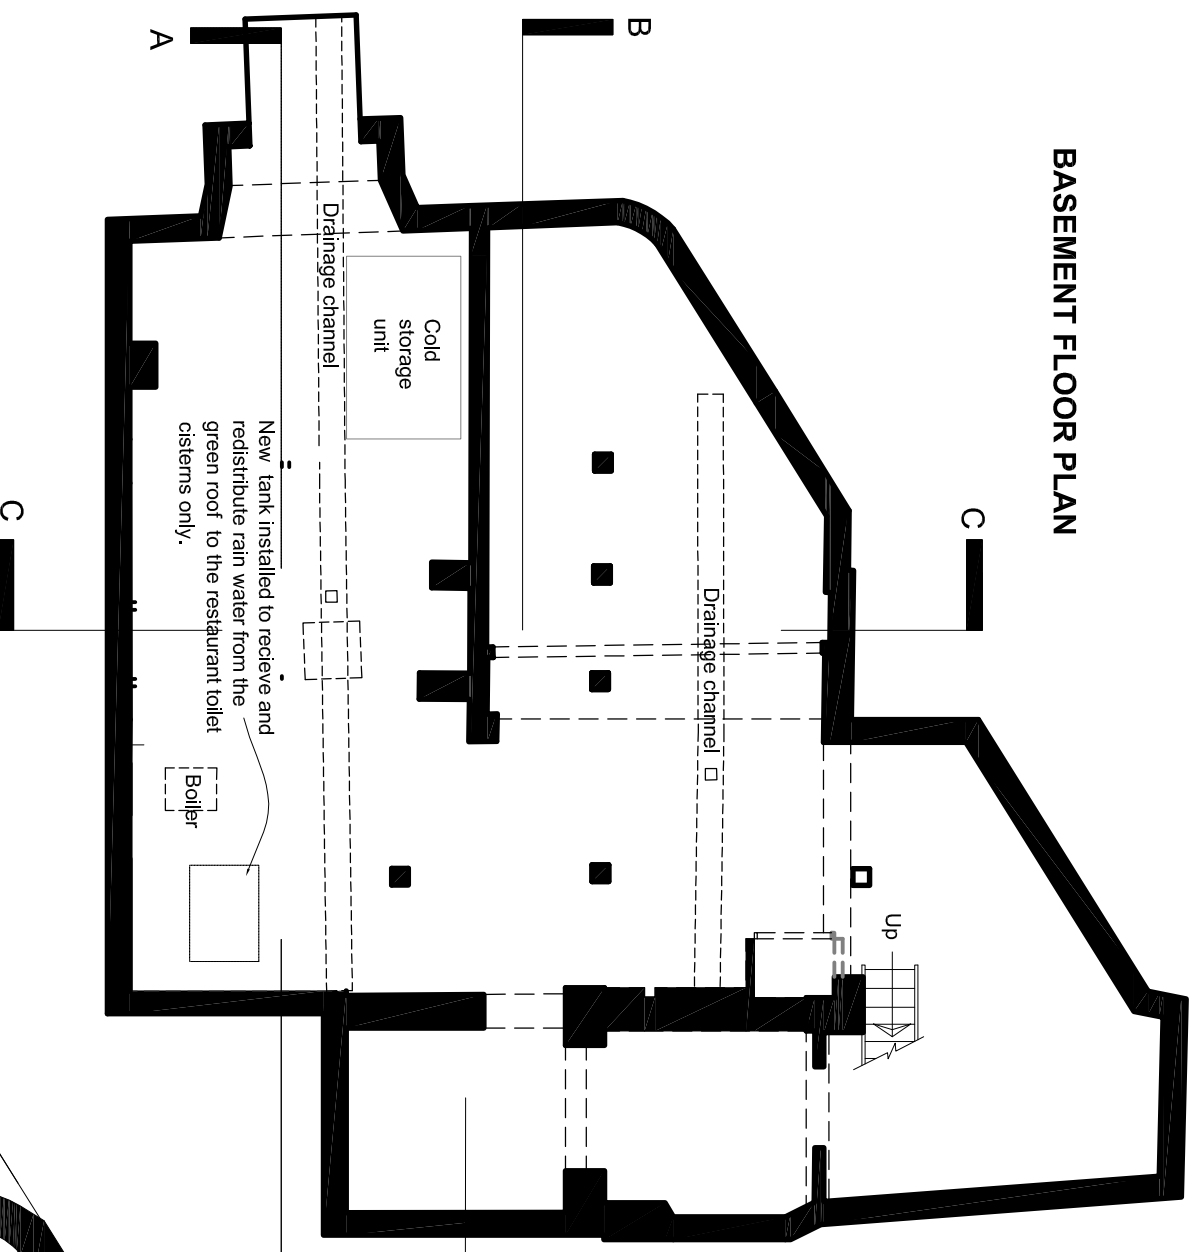

Accomm. Schedule	M.sq	Sq.ft
Restaurant (Upper)	172.16	1853.1
Restaurant (Lower)	127.56	1373.0
Total	299.72	3226.2

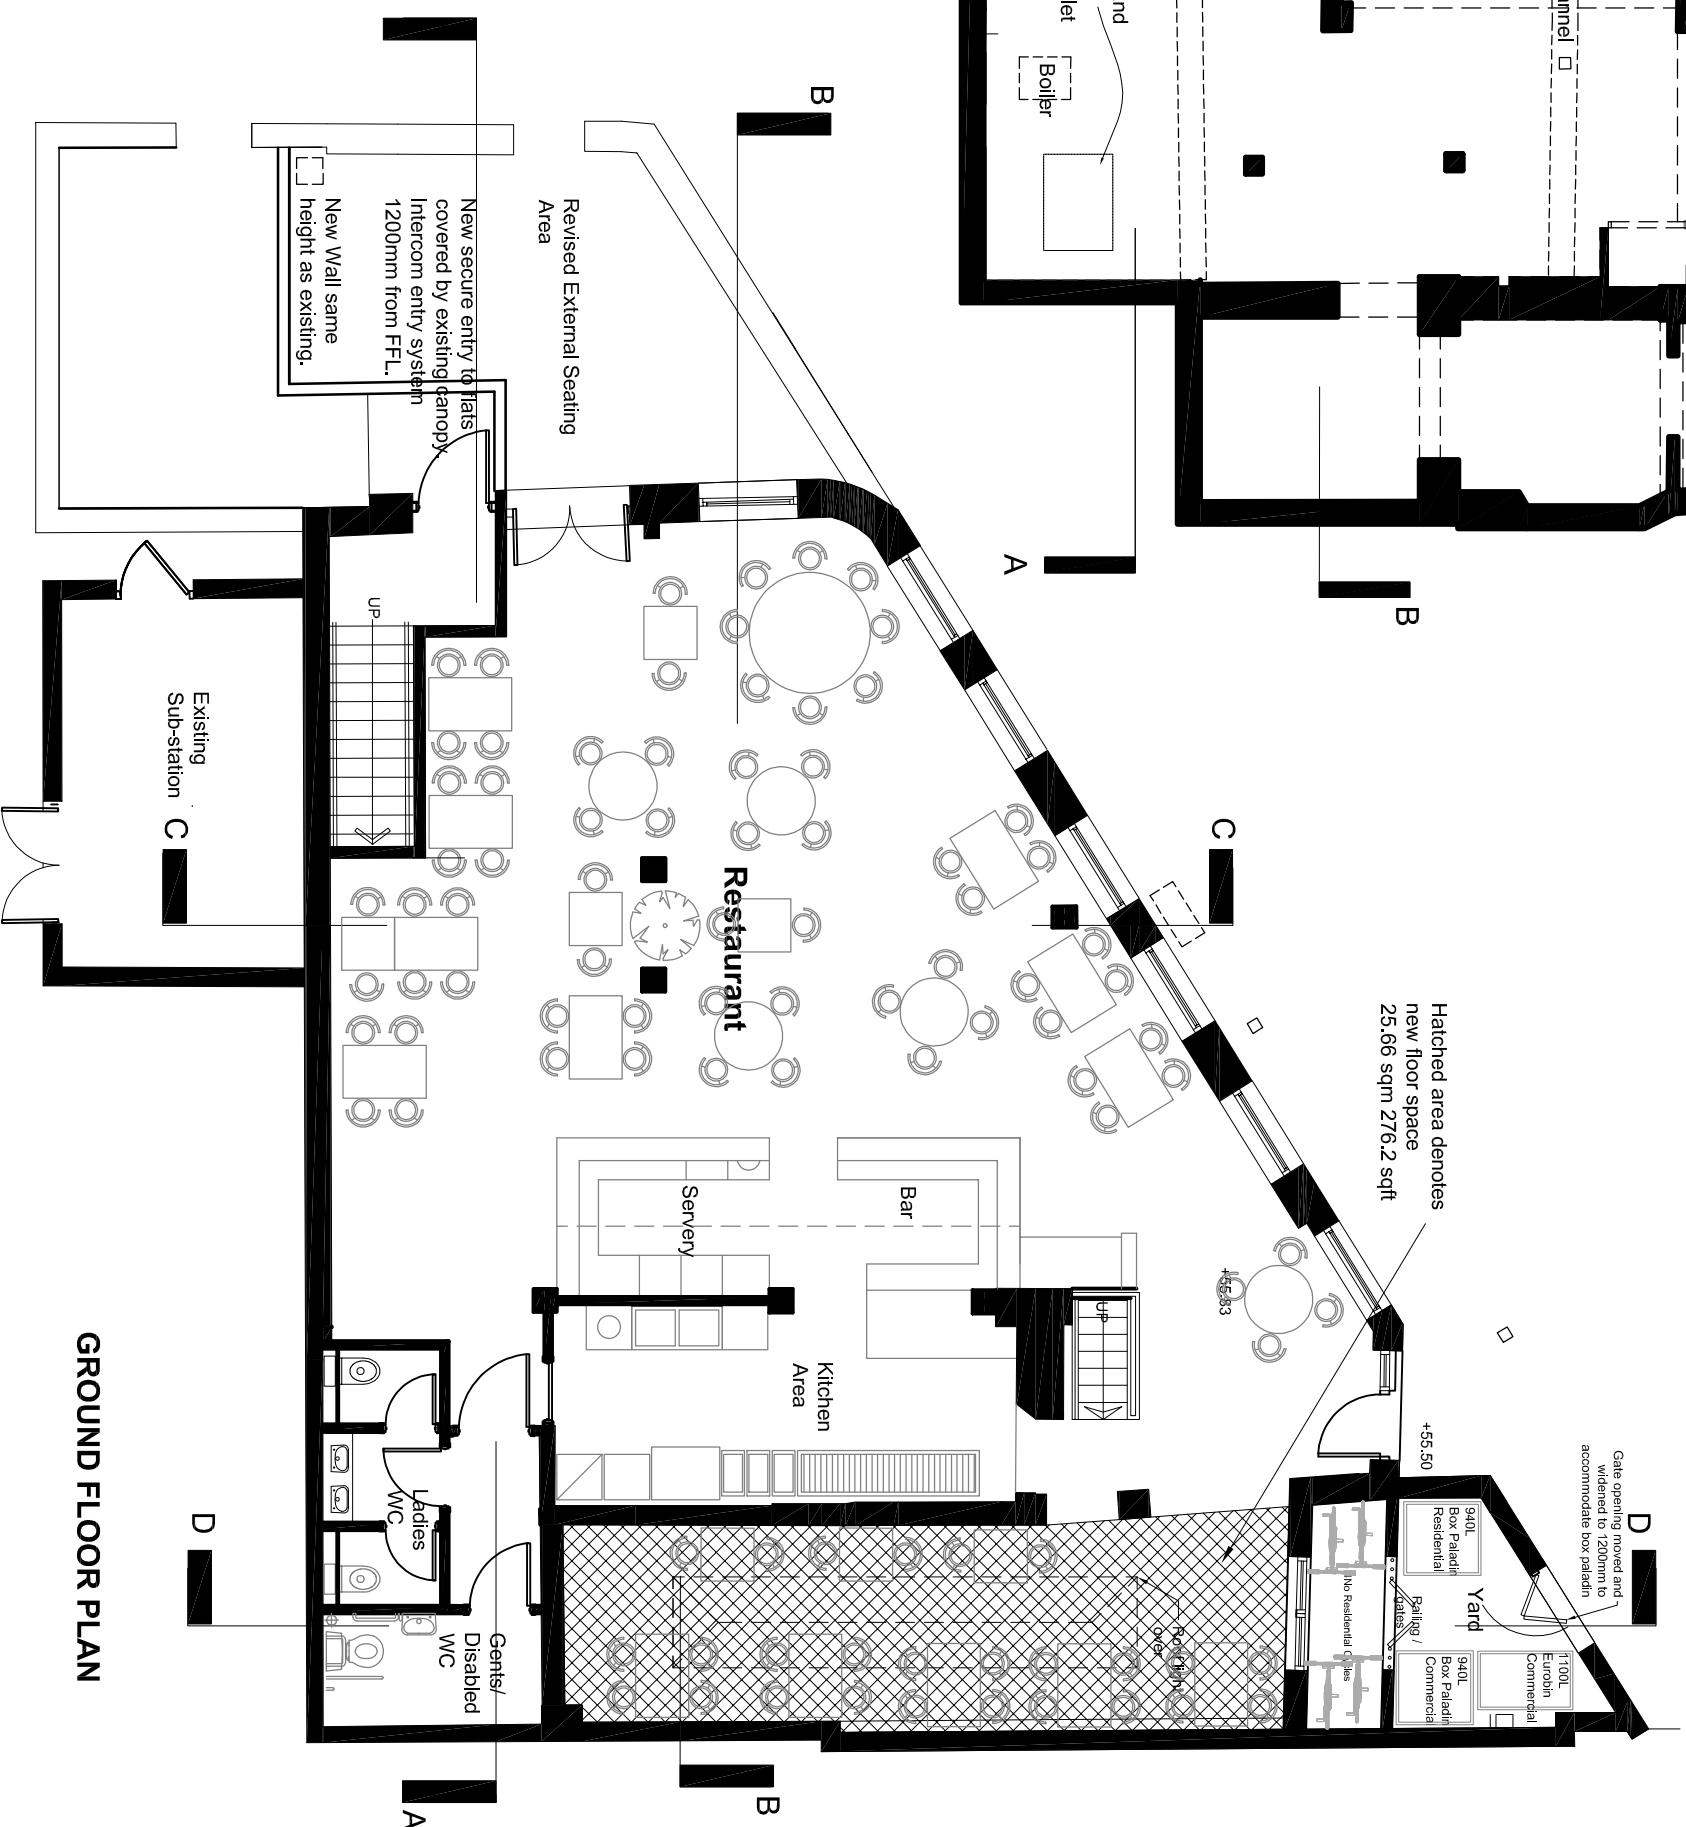

GROUND FLOOR PLAN

Notes:

This drawing is the copyright of Freshlead Limited and may not be used without their consent.


This drawing is not to be scaled

Discrepancies are to be brought to the attention of Freshlead Limited immediately

Revisions:

Revisions:			
-	Preliminary Issue	-	-
A	23/01/14	Bin & Cycle Storage detailed	NF LR

Application Boundary

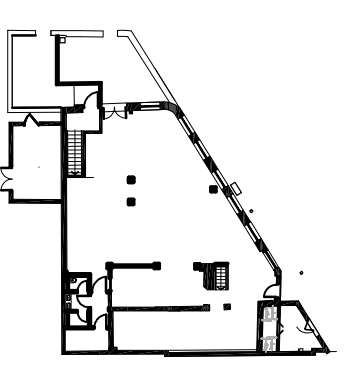

Client:
FRUITION PROPERTIES
7 EUROPA STUDIOS
VICTORIA ROAD, NW10 6ND

Project:
15 HIGHGATE ROAD, NW5 1QX
EXTENSION OF RESTAURANT

Drawing:
PROPOSED FLOOR PLANS
BASEMENT & GROUND FLOOR

Status:

PLANNING APPLICATION	
Drawing No:	Revision:
15HR/P/106	A
Date:	Scale @ A3:
31st JULY 2013	1:100
Drawn By:	Checked By:
NF	LR

fruition properties

7 Europa Studios, Victoria Road, London NW10 6ND
T: 020 8965 4999 F: 020 8965 4998 E: info@fruitionproperties.co.uk