


LOCATION MAP
1/1250



EXISTING & PROPOSED
ROOF/BLOCK PLAN

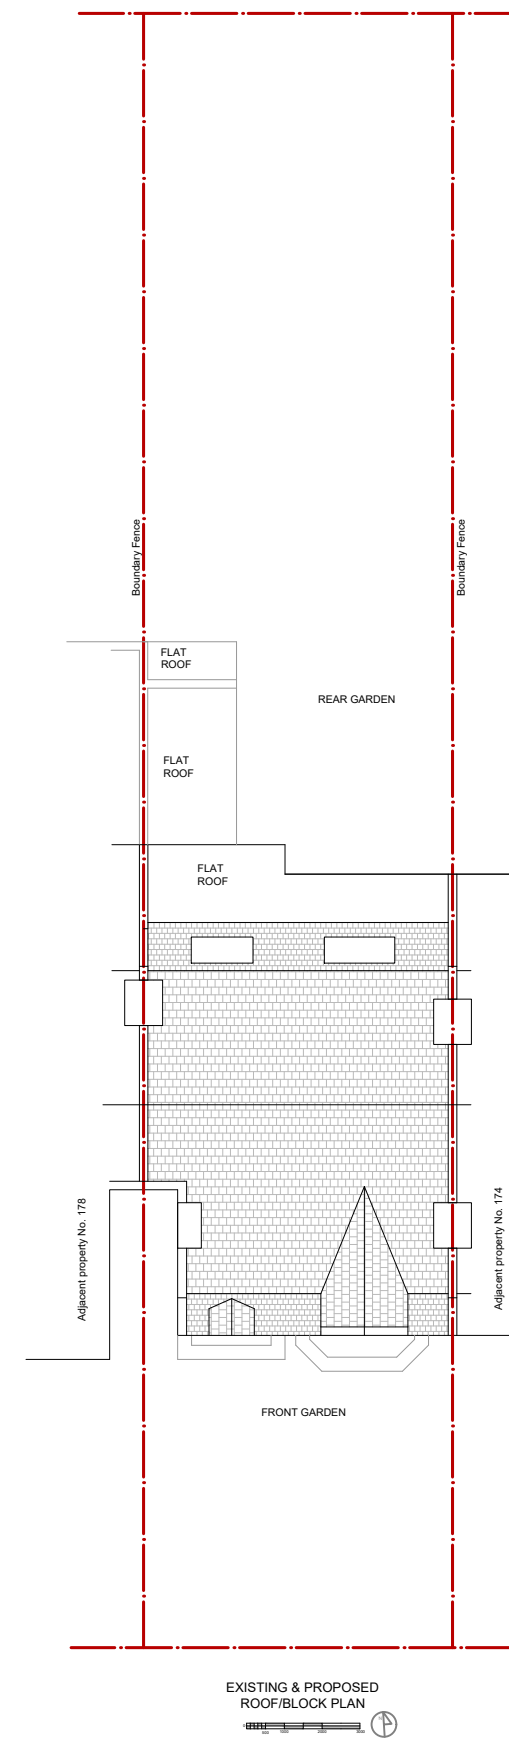

Site and Block plan

Address:
176 Goldhurst Terrace,
London NW6 3HN

DWG no: GT-001




SCALE:
1/200 & 1/1250

DATE:
18/07/2023

SHEET: A3

REV: -


This drawing is copyright © and may not be reproduced without permission
All measurements are taken using laser measure and therefore, may be subject to a small margin of error.
Plans not suitable for construction purposes

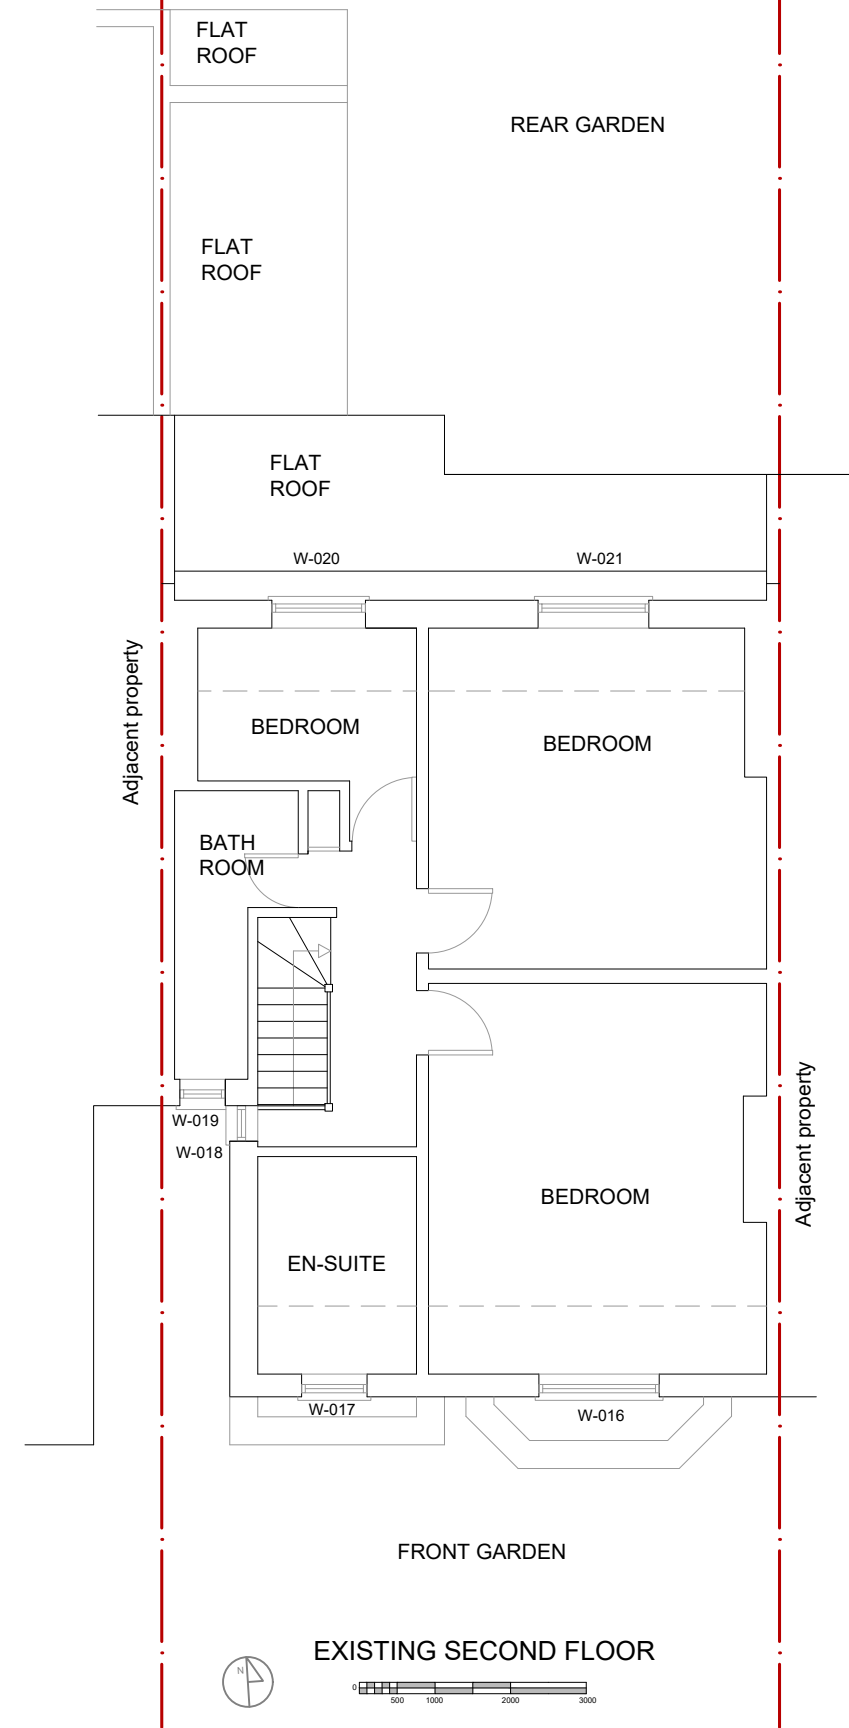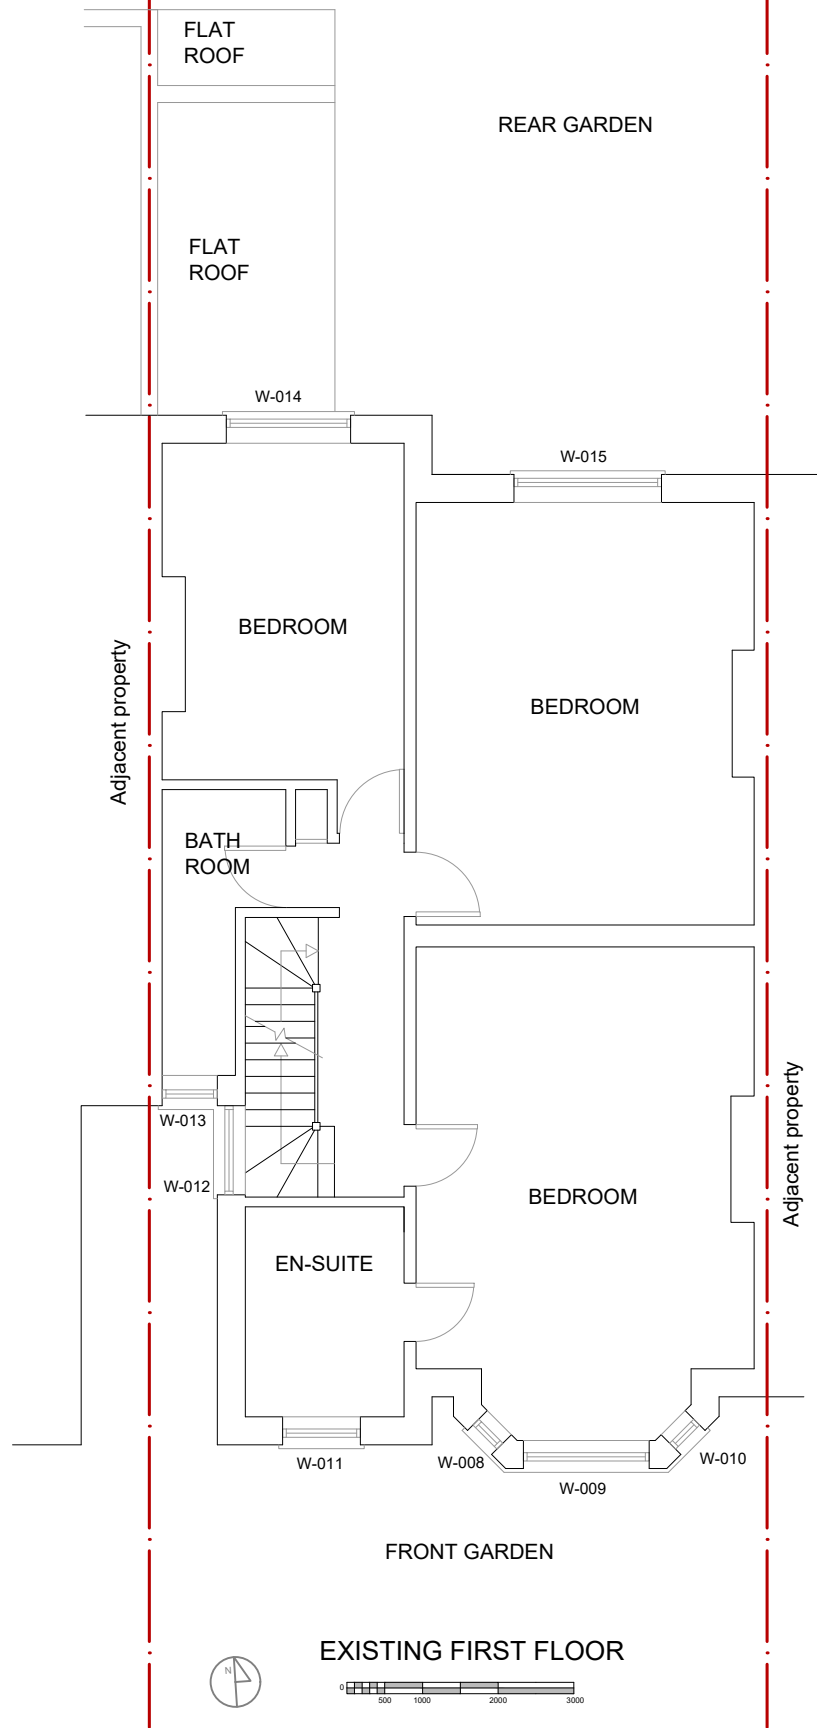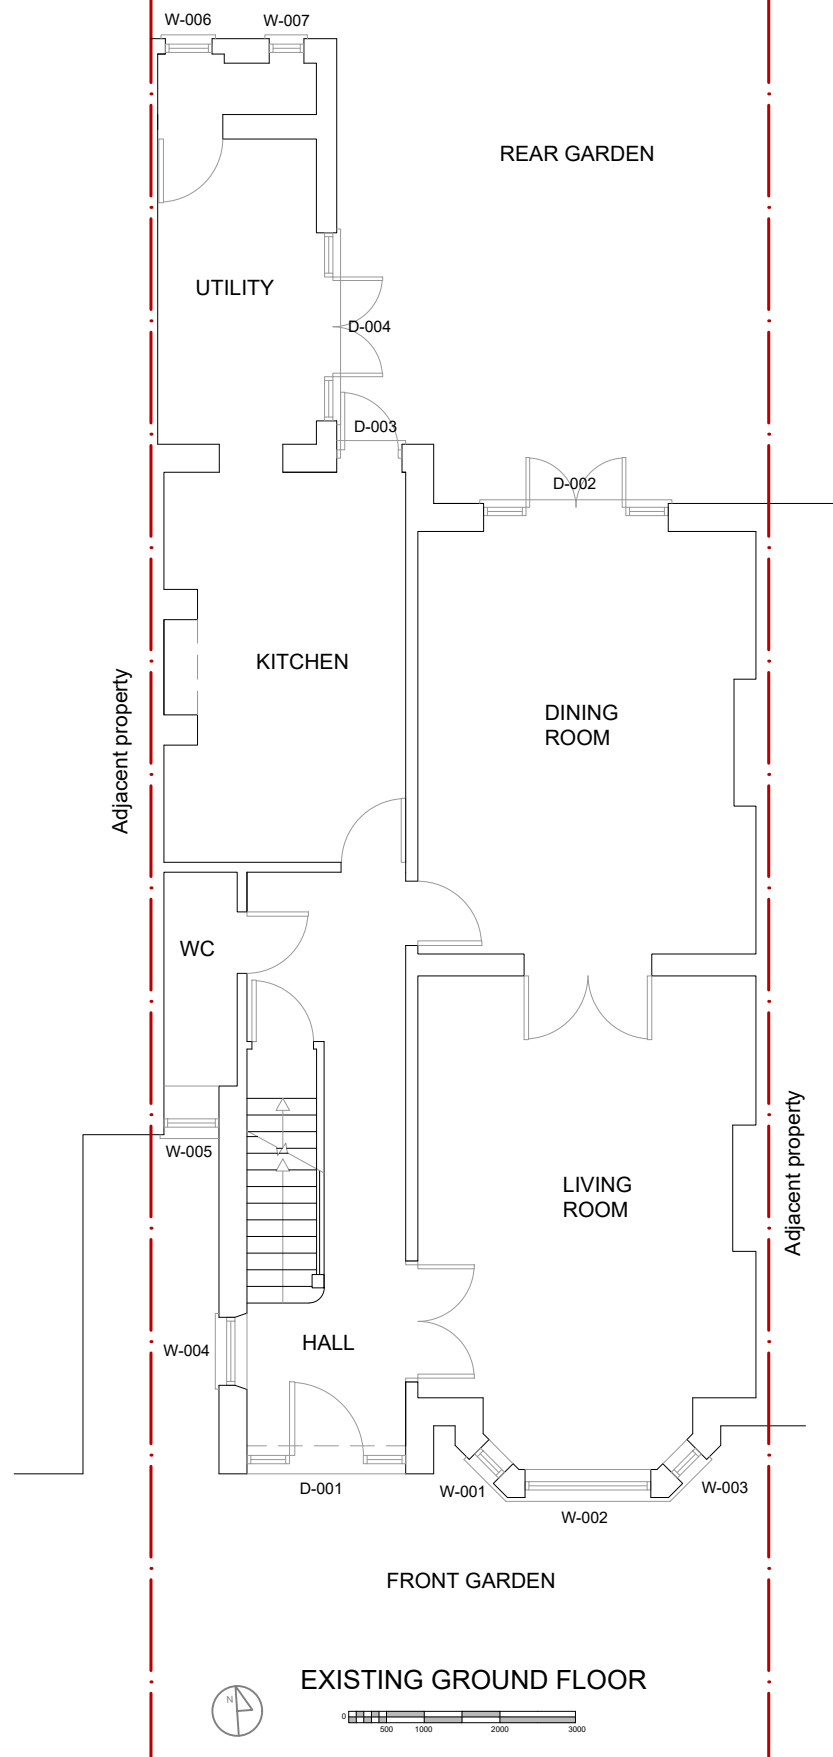

	Existing Floorplans		DWG no: GT-002	
	Address: 176 Goldhurst Terrace, London NW6 3HN		SCALE: 1/100	DATE: 30/06/2023
			SHEET: A3	REV: -
<small>This drawing is copyright © and may not be reproduced without permission. All measurements are taken using laser measure and therefore, may be subject to a small margin of error. Plans not suitable for construction purposes.</small>				



EXISTING FRONT ELEVATION

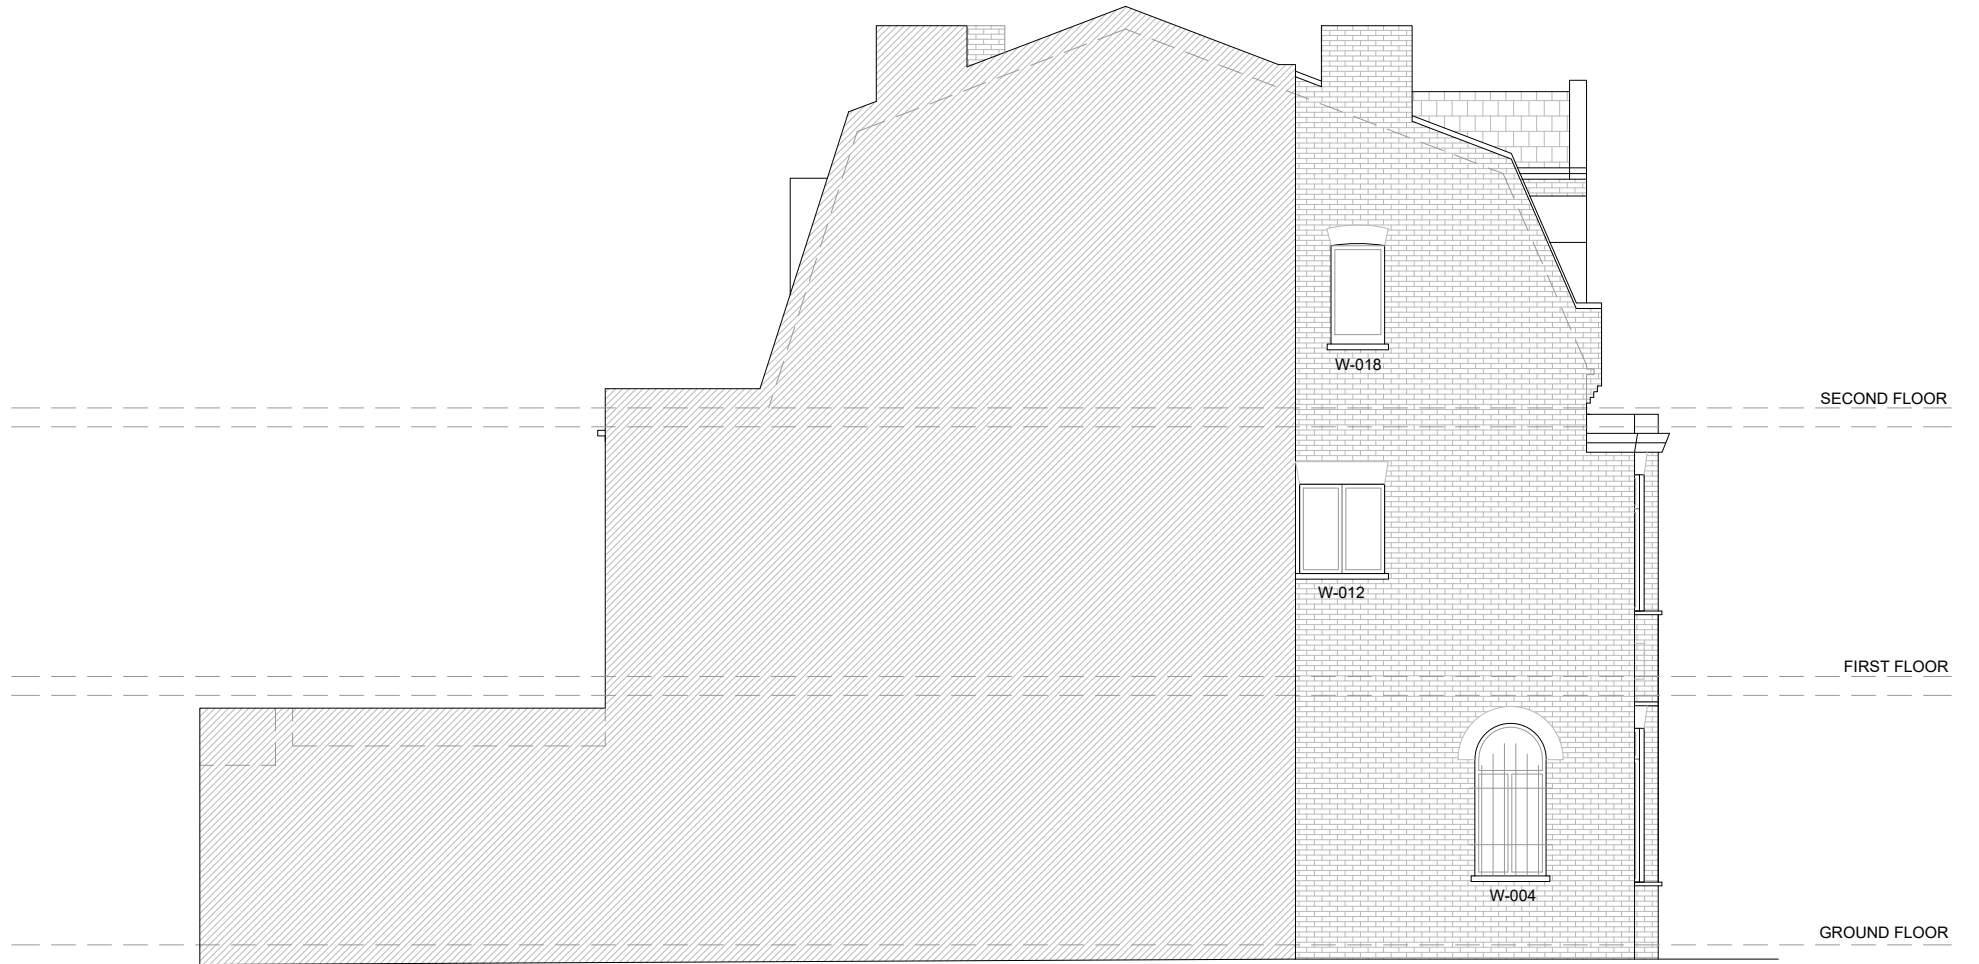

EXISTING LEFT SIDE ELEVATION

	Existing Elevations I		DWG no: GT-003	
	Address: 176 Goldhurst Terrace, London NW6 3HN		SCALE: 1/100	DATE: 30/06/2023
			SHEET: A3	REV: -
<small>This drawing is copyright © and may not be reproduced without permission All measurements are taken using laser measure and therefore, may be subject to a small margin of error. Plans not suitable for construction purposes</small>				



EXISTING REAR ELEVATION



EXISTING RIGHT SIDE ELEVATION



Existing Elevations II

Address:
176 Goldhurst Terrace,
London NW6 3HN

DWG no: GT-004




SCALE:
1/100

DATE:
30/06/2023

SHEET: A3

REV: -

This drawing is copyright © and may not be reproduced without permission
All measurements are taken using laser measure and therefore, may be subject to a small margin of error.
Plans not suitable for construction purposes

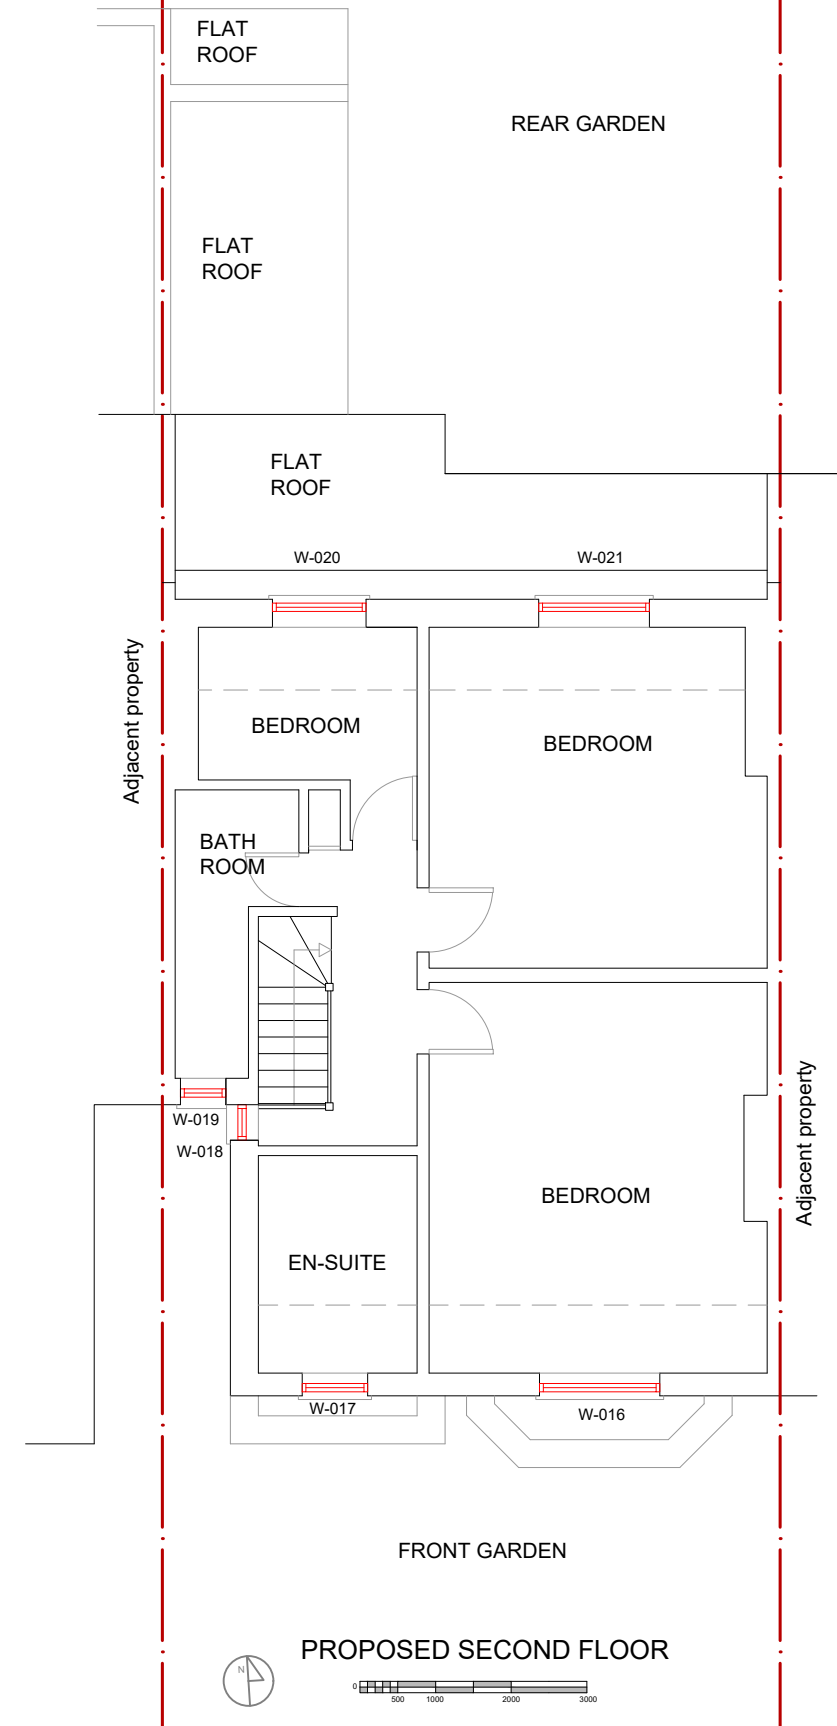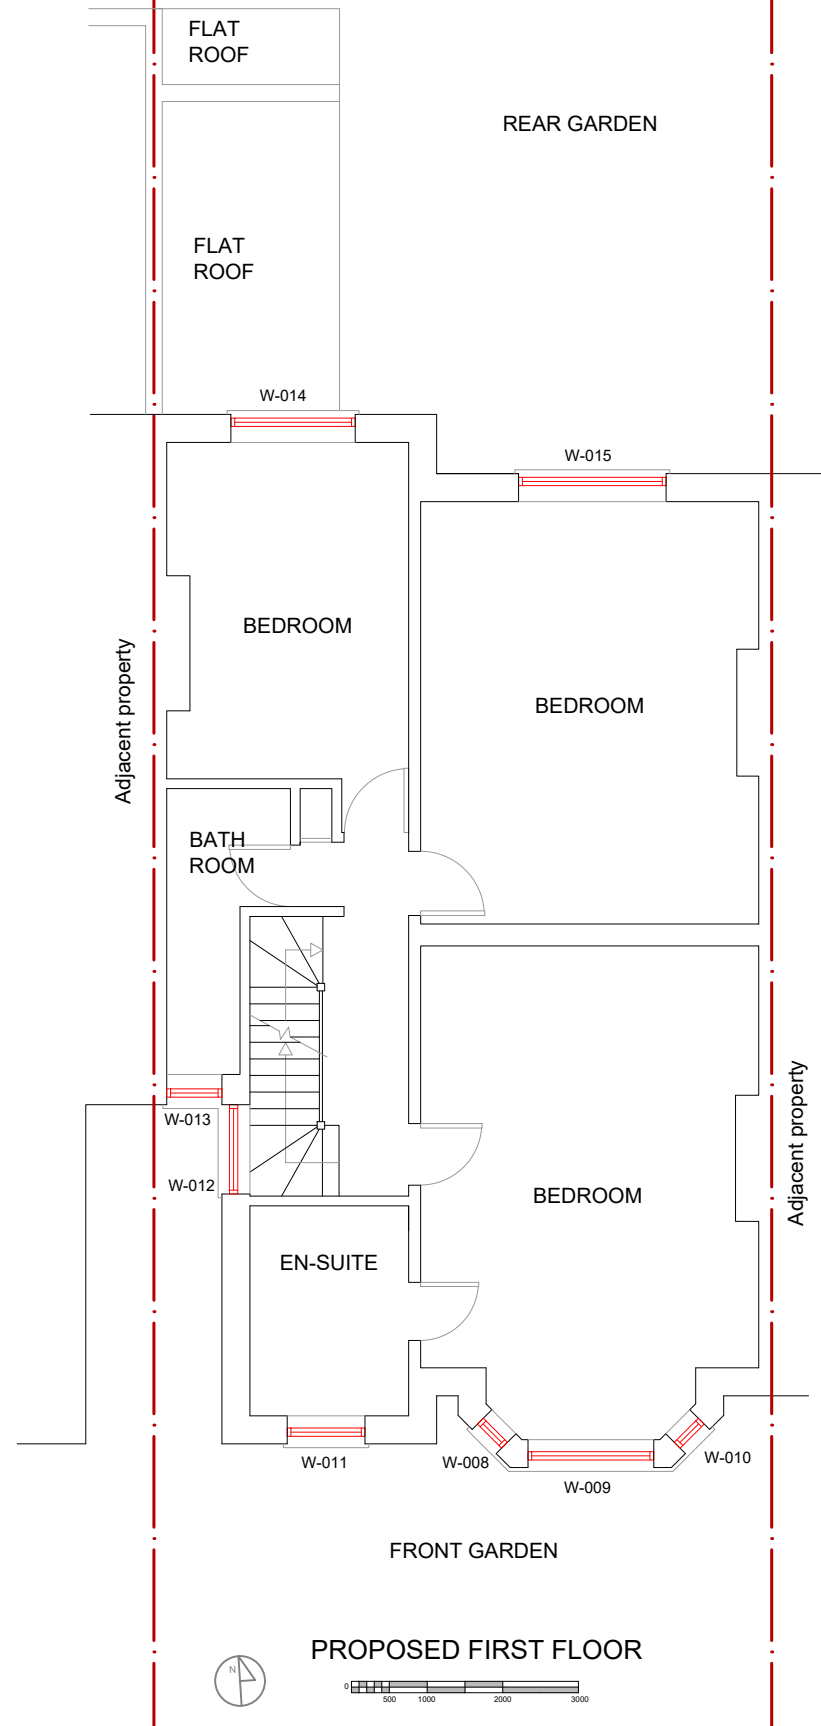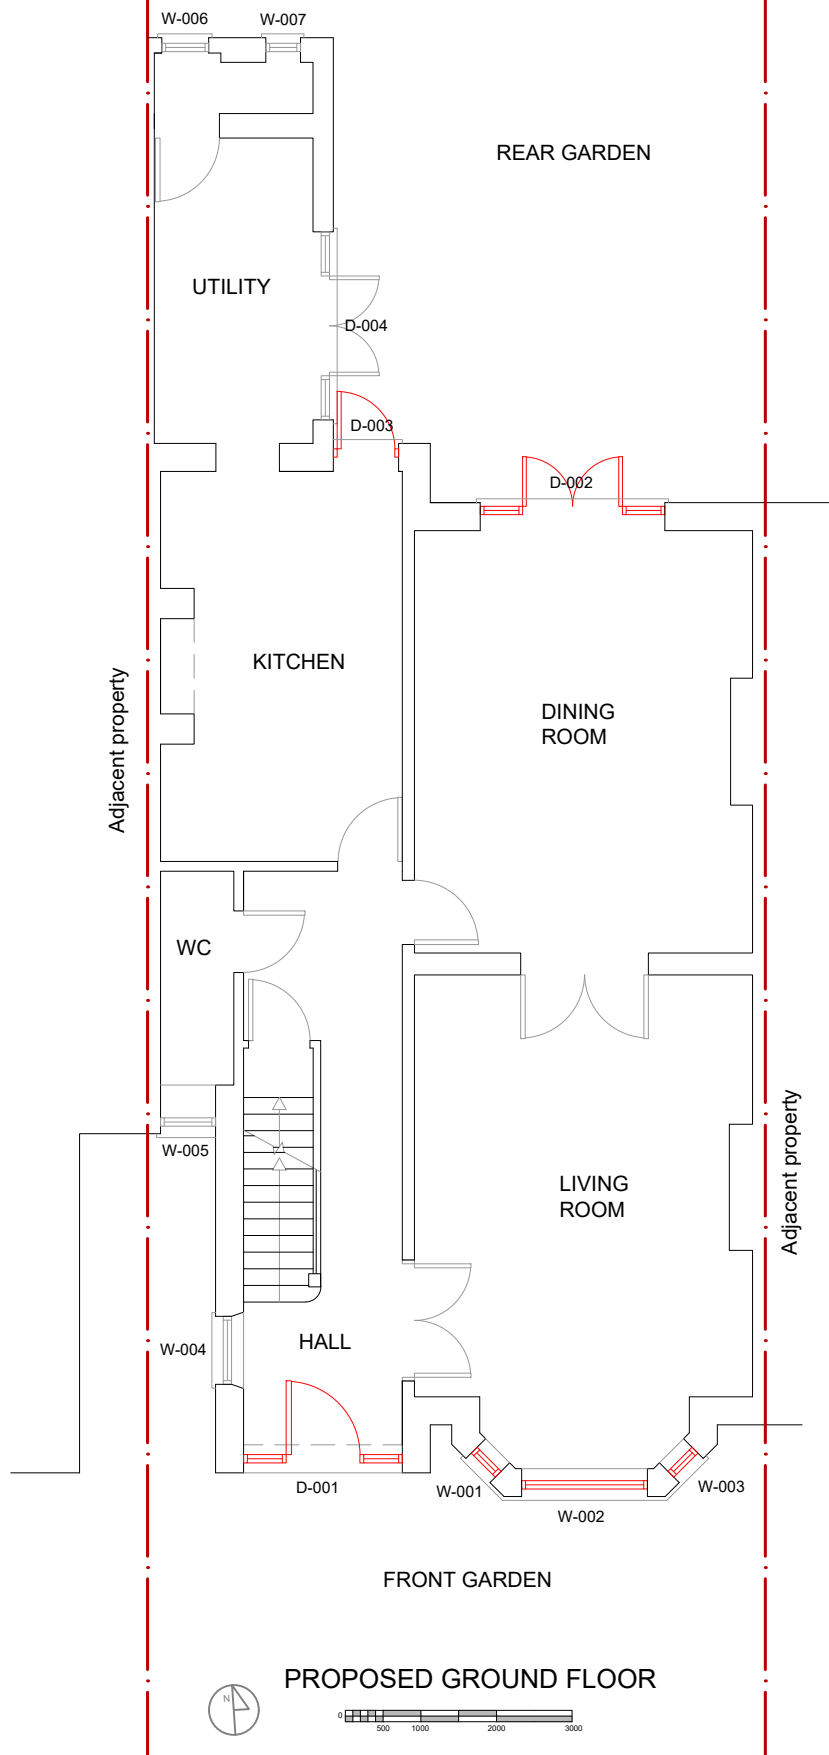

Proposed Floorplans		DWG no: GT-005	
Address: 176 Goldhurst Terrace, London NW6 3HN		SCALE: 1/100	DATE: 30/06/2023
		SHEET: A3	REV: -
<small>This drawing is copyright © and may not be reproduced without permission. All measurements are taken using laser measure and therefore, may be subject to a small margin of error. Plans not suitable for construction purposes.</small>			




PROPOSED FRONT ELEVATION



PROPOSED LEFT SIDE ELEVATION



Front windows to match original windows' design, still present on neighbouring properties

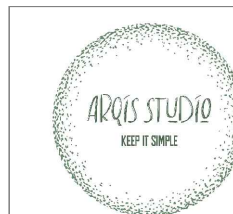

Proposed Elevations I


Address:
176 Goldhurst Terrace,
London NW6 3HN

DWG no: GT-006

SCALE: 1/100 DATE: 18/07/2023

SHEET: A3 REV: A

This drawing is copyright © and may not be reproduced without permission. All measurements are taken using laser measure and therefore, may be subject to a small margin of error. Plans not suitable for construction purposes.

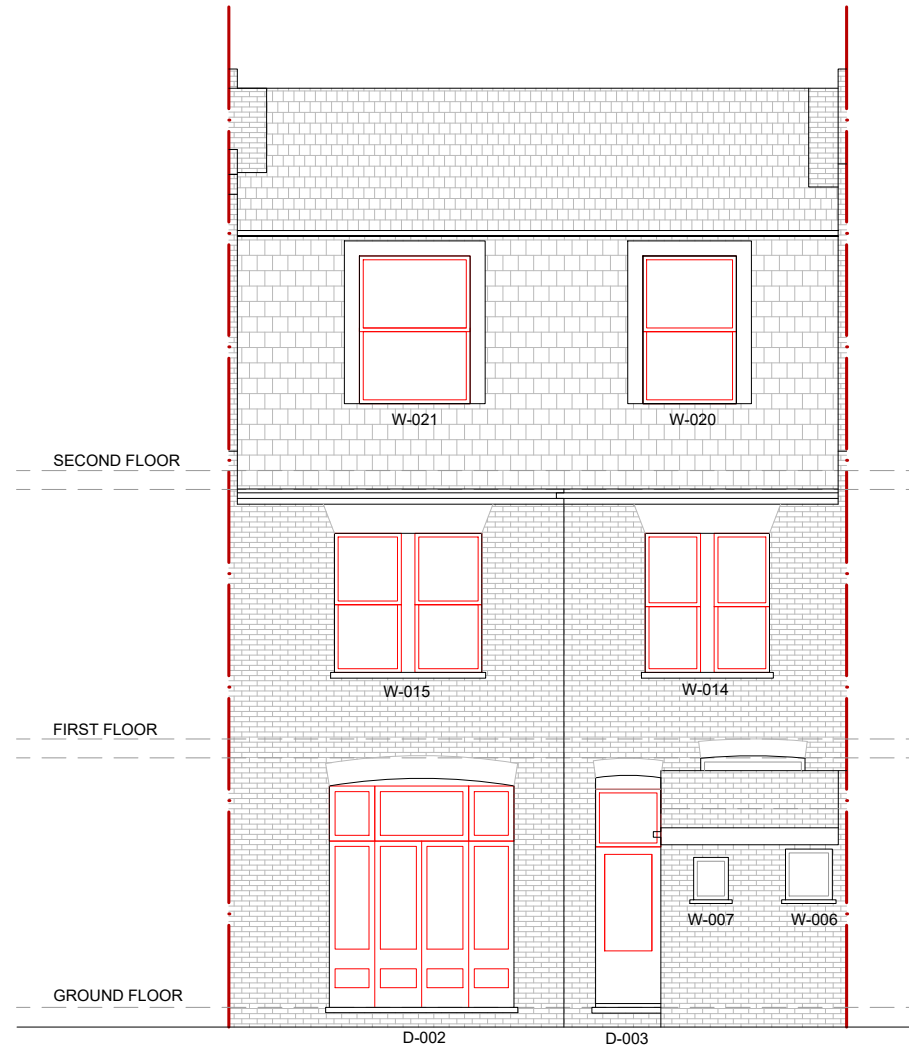

PROPOSED REAR ELEVATION



PROPOSED RIGHT SIDE ELEVATION



Proposed Elevations II

Address:
176 Goldhurst Terrace,
London NW6 3HN

DWG no: GT-007

SCALE:
1/100

DATE:
18/07/2023

SHEET: A3

REV: A

This drawing is copyright © and may not be reproduced without permission
All measurements are taken using laser measure and therefore, may be subject to a small margin of error.
Plans not suitable for construction purposes