





Existing Front Elevation

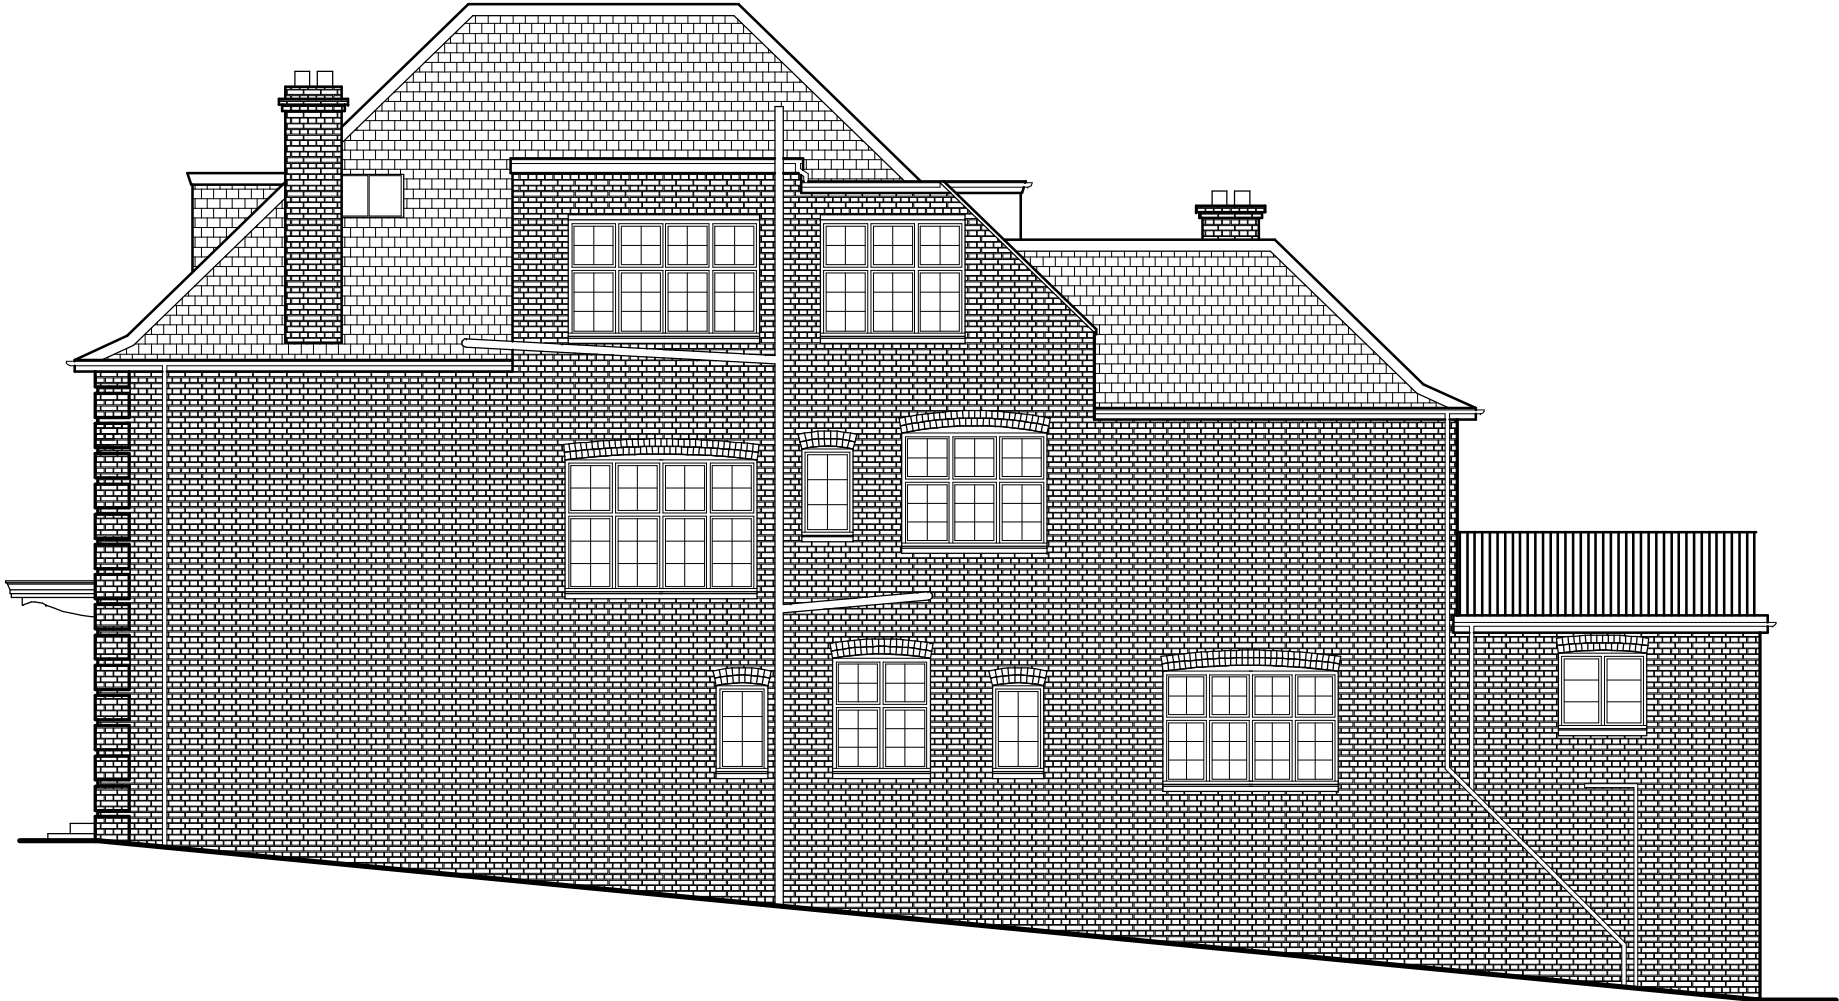


Existing Right Side Elevation

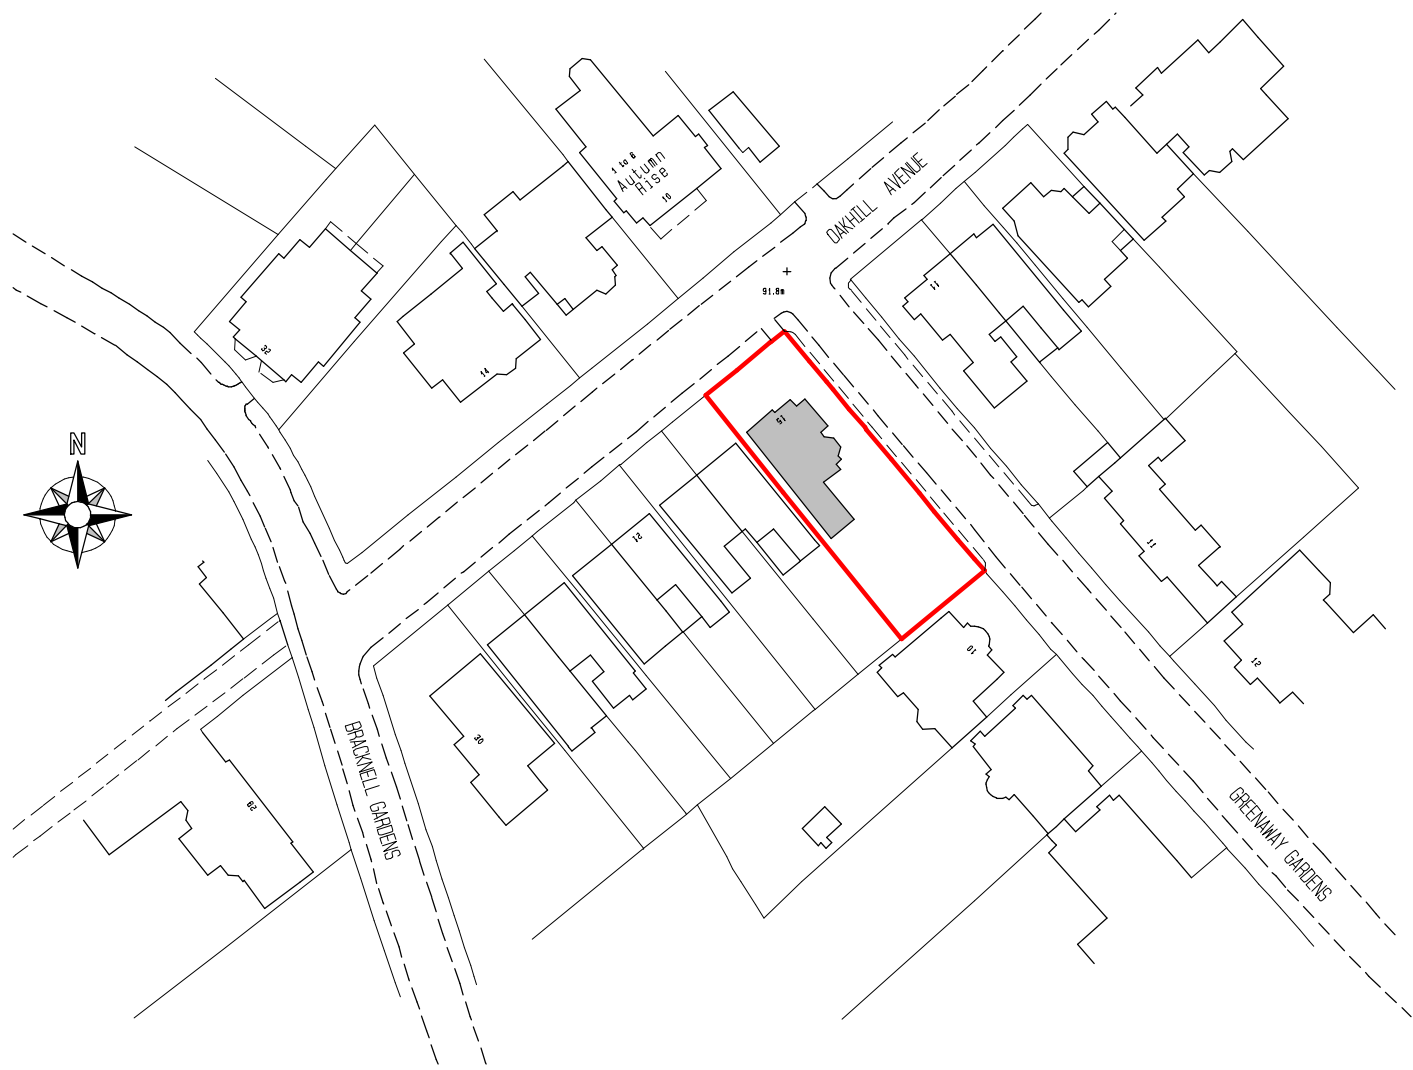


Location Plan

Crown Copyright,
All rights reserved,
Licence No ES100004406
Scale 1/1250

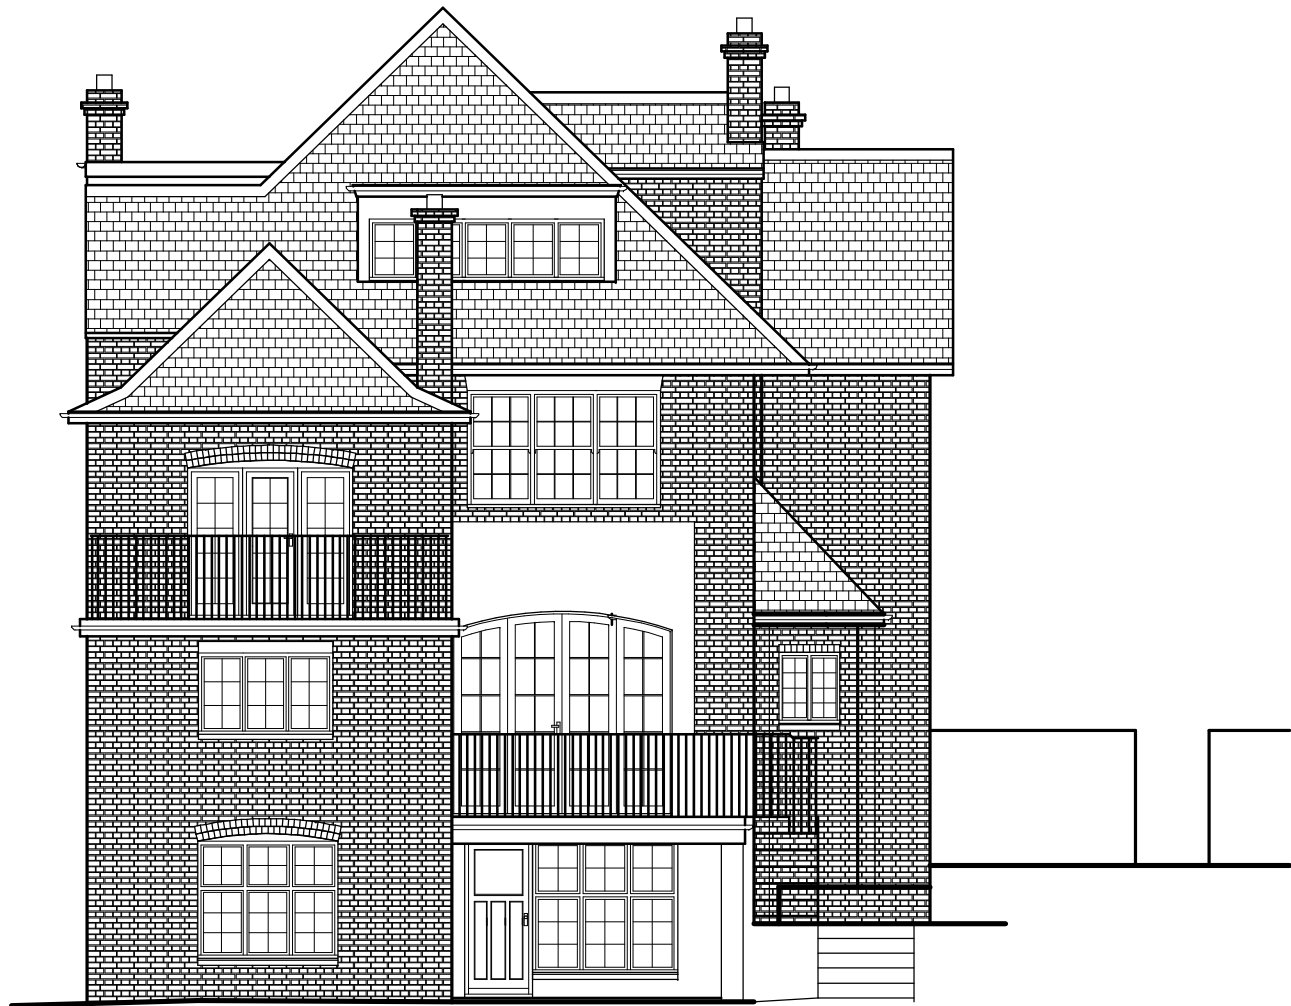


Existing Rear Elevation

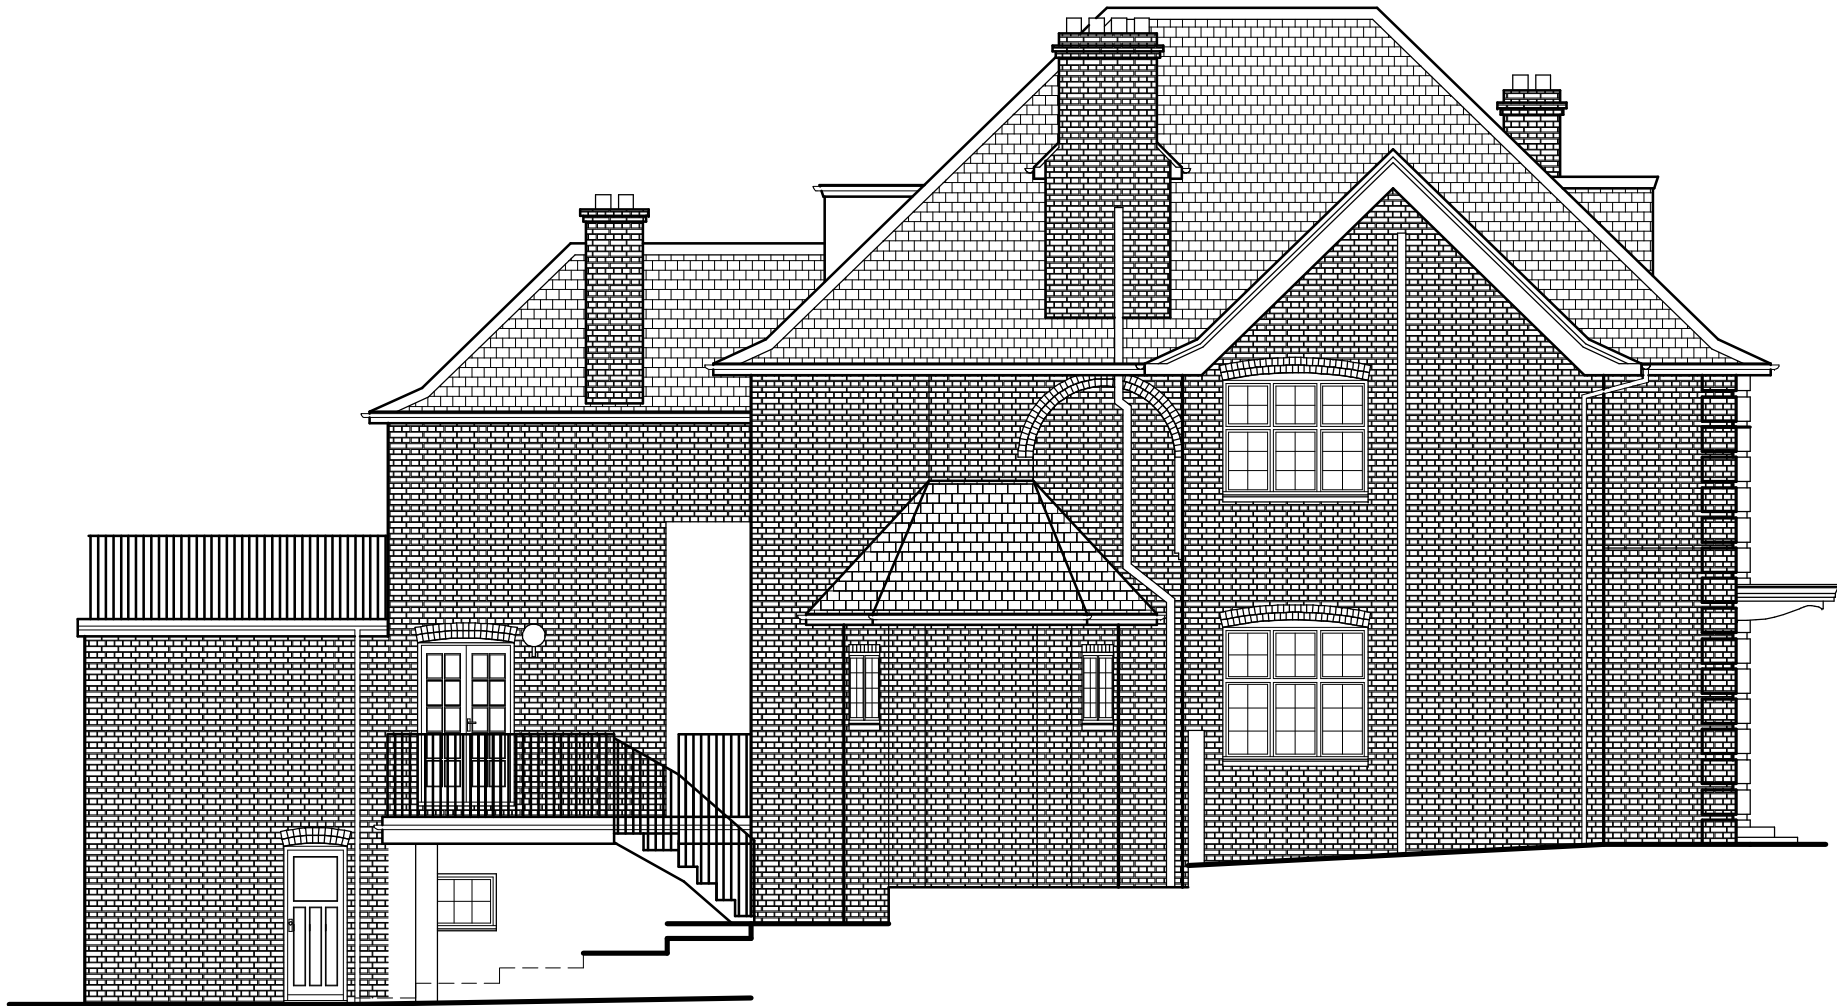

Existing Left Side Elevation

These plans have been produced to a recognized scale and a standard paper size, both shown in the title block. If you have received this drawing as a pdf or similar file type, please check when printing that you have an accurately sized drawing using the scale bar provided.

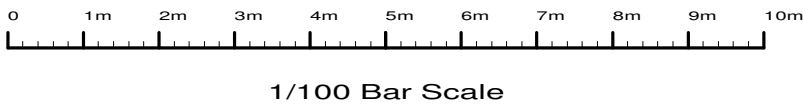

1/100 Bar Scale



1/1250 Bar Scale

Revisions : A, Location plan		Jul 2023
Site		
15 Oakhill Avenue, Camden Town, London, NW3 7RD.		
Client		
Mr A Sasson		
Detail		
Existing Elevations		
Scale	1/100	Drawing Number
Date	20/06/23	5011/ 3A
Drawn by	JAS	
	Size A1	
F.J. Thompson & Co		
		Unit 4, 80 High Street, Egham, Surrey, TW20 9HE.
Tel 01923 720277 www.fjthompson.co.uk email: surveys@fjthompson.co.uk		