






Proposed Front Elevation

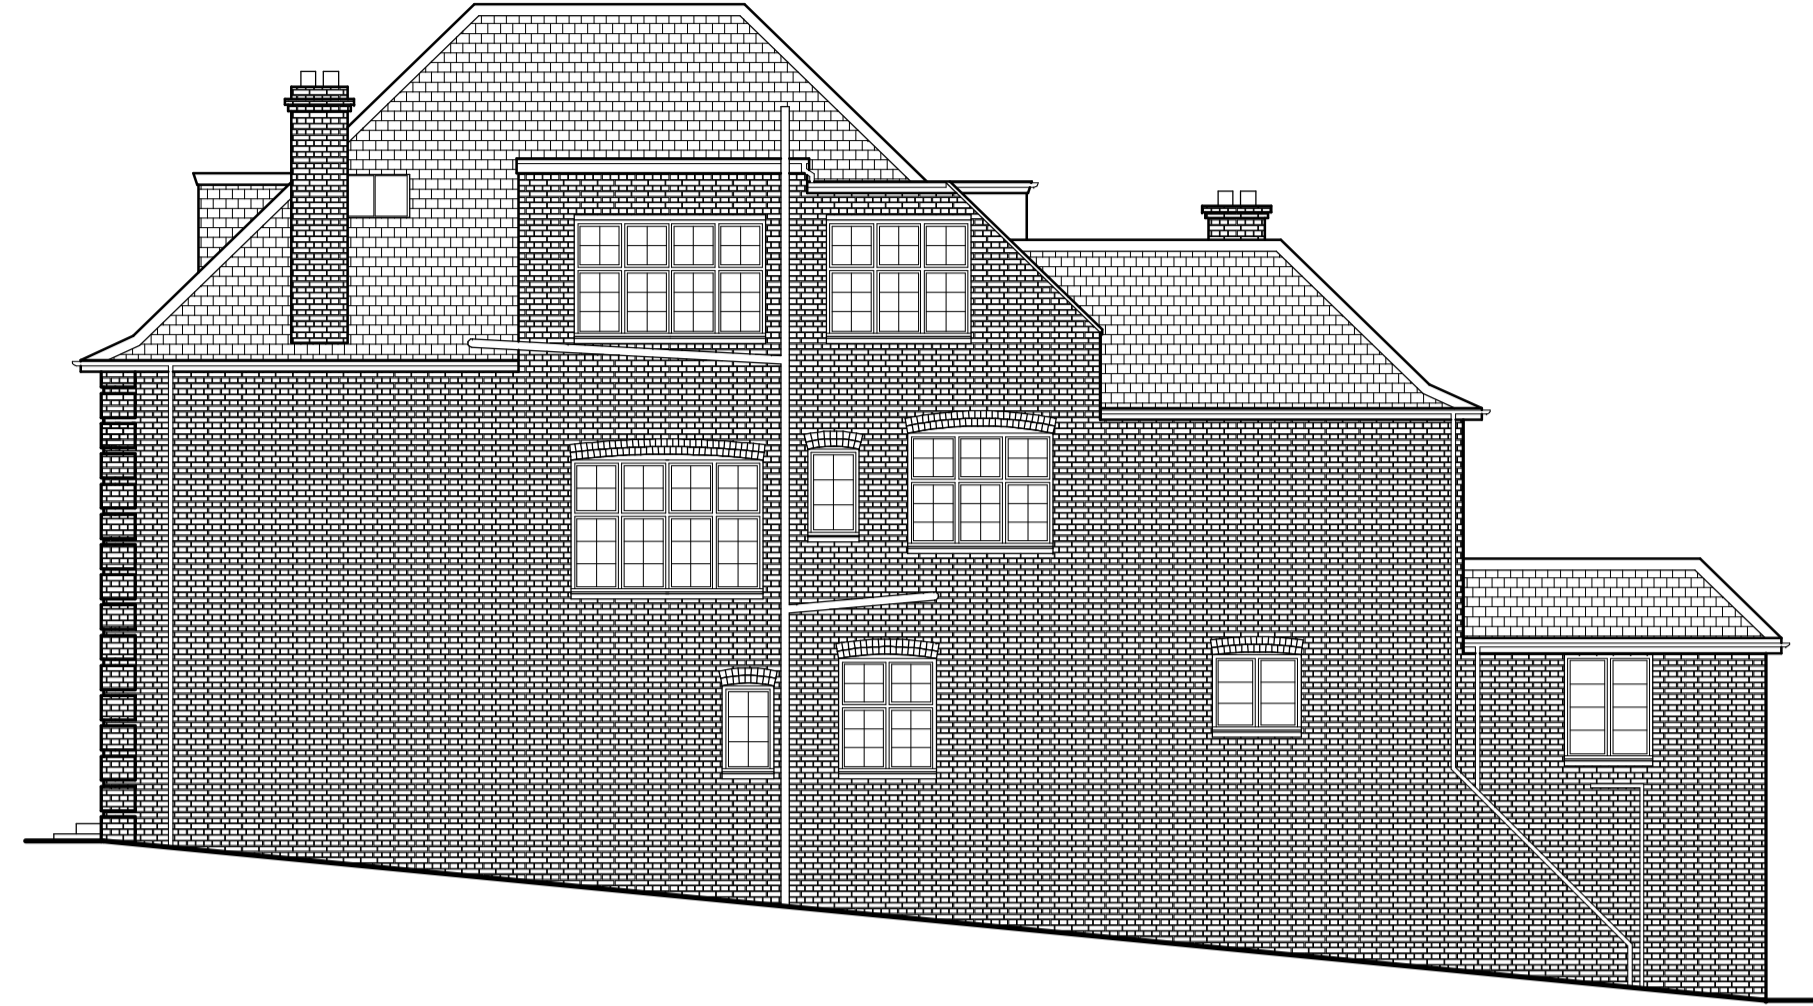


Proposed Right Side Elevation

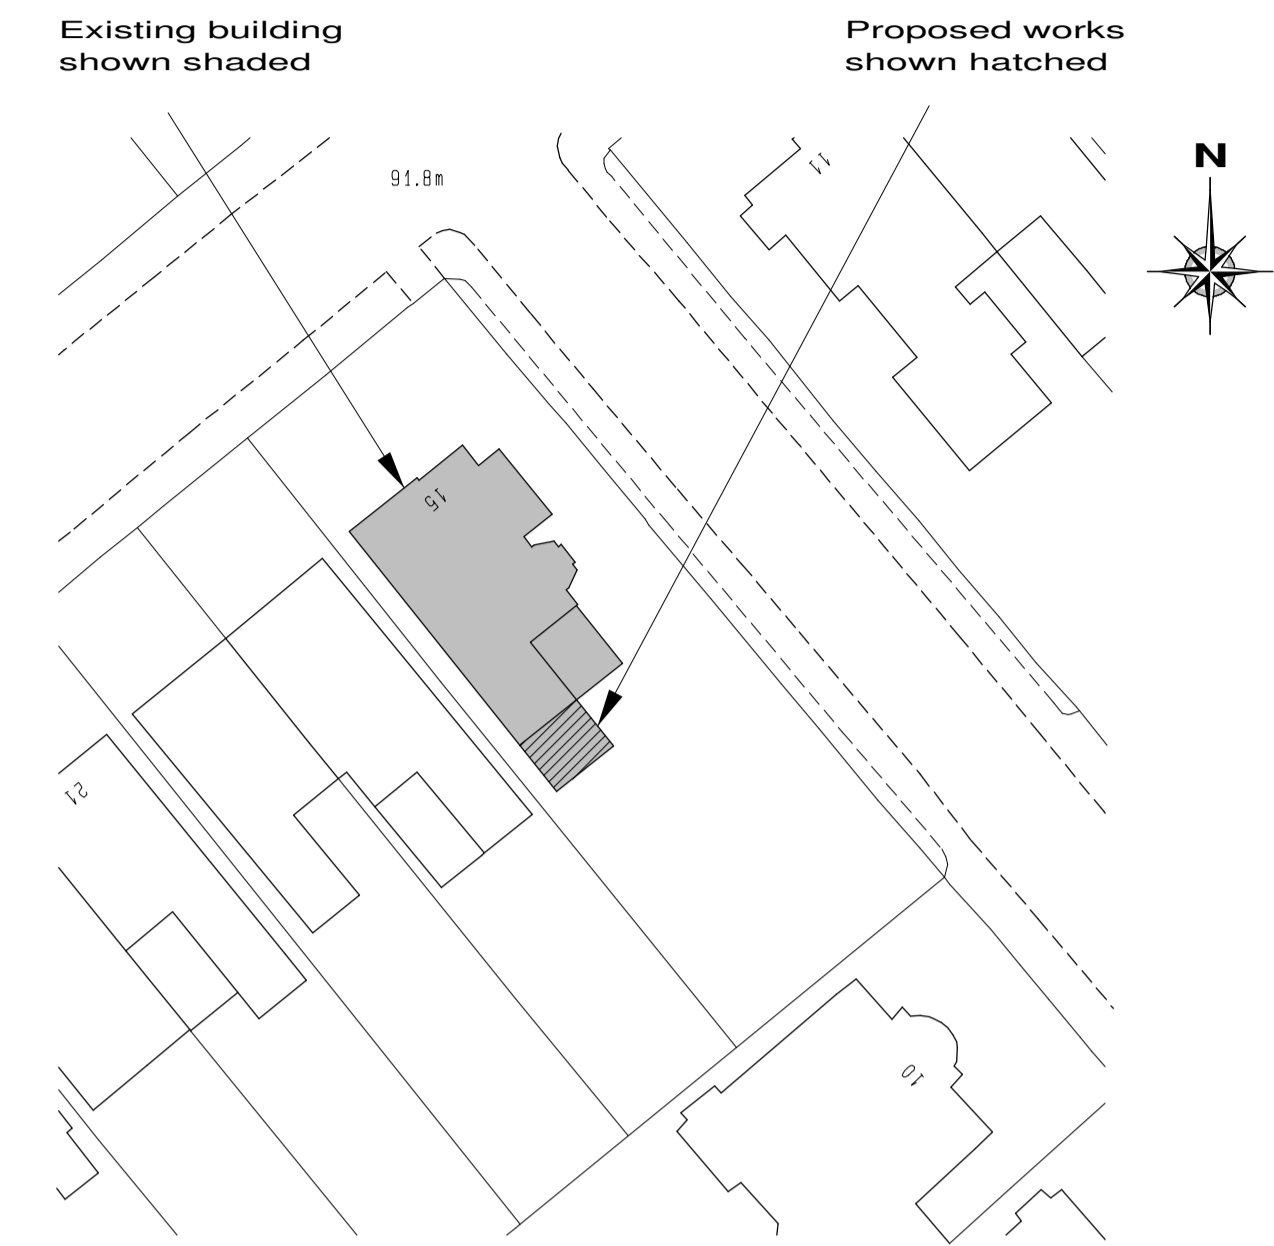

Block Plan Scale 1/500


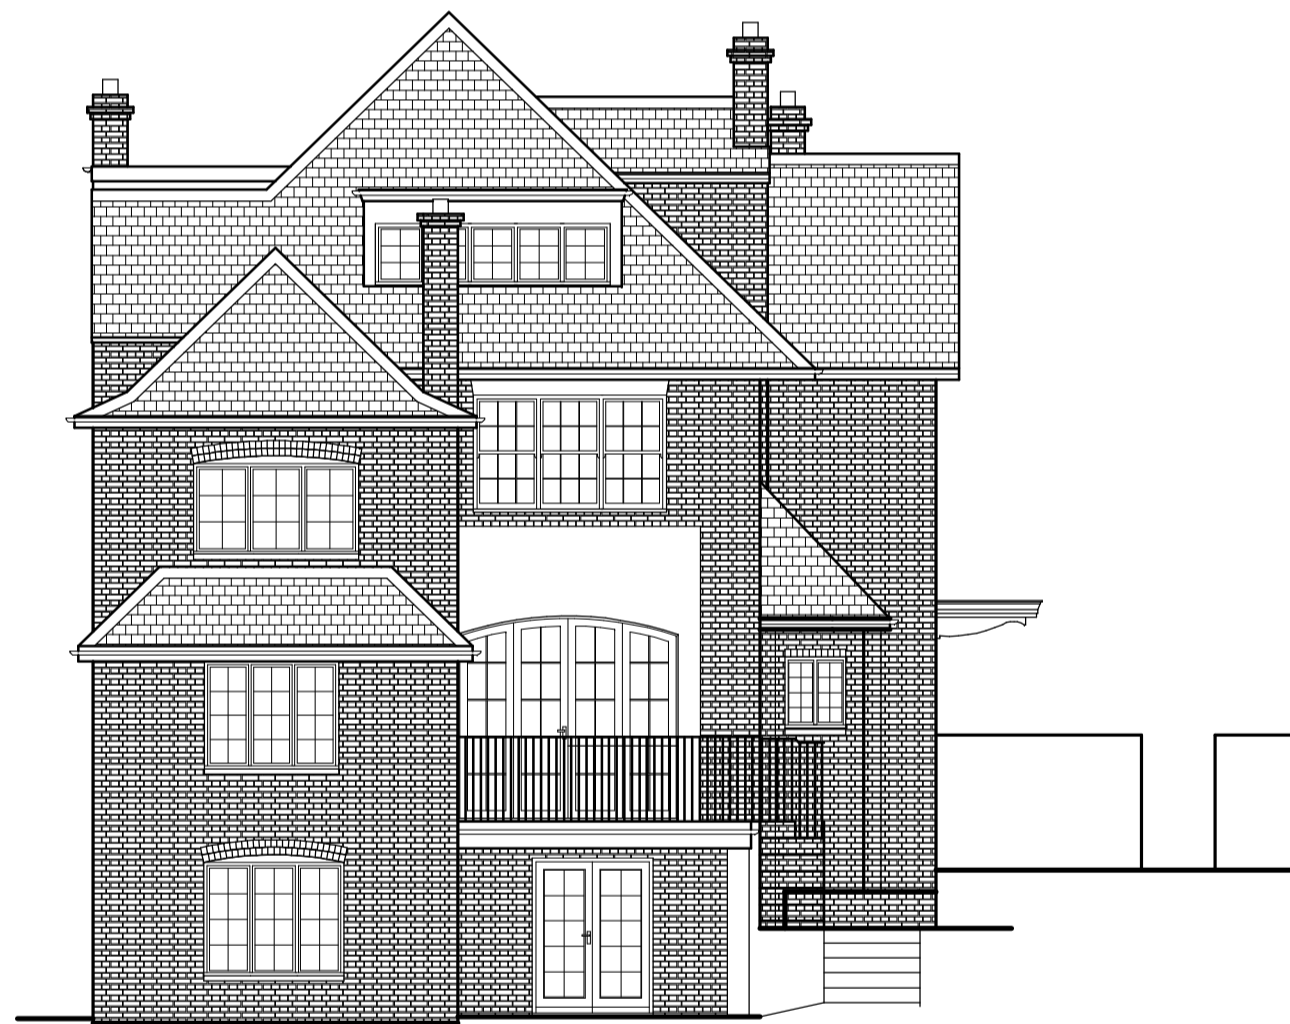


Proposed Rear Elevation

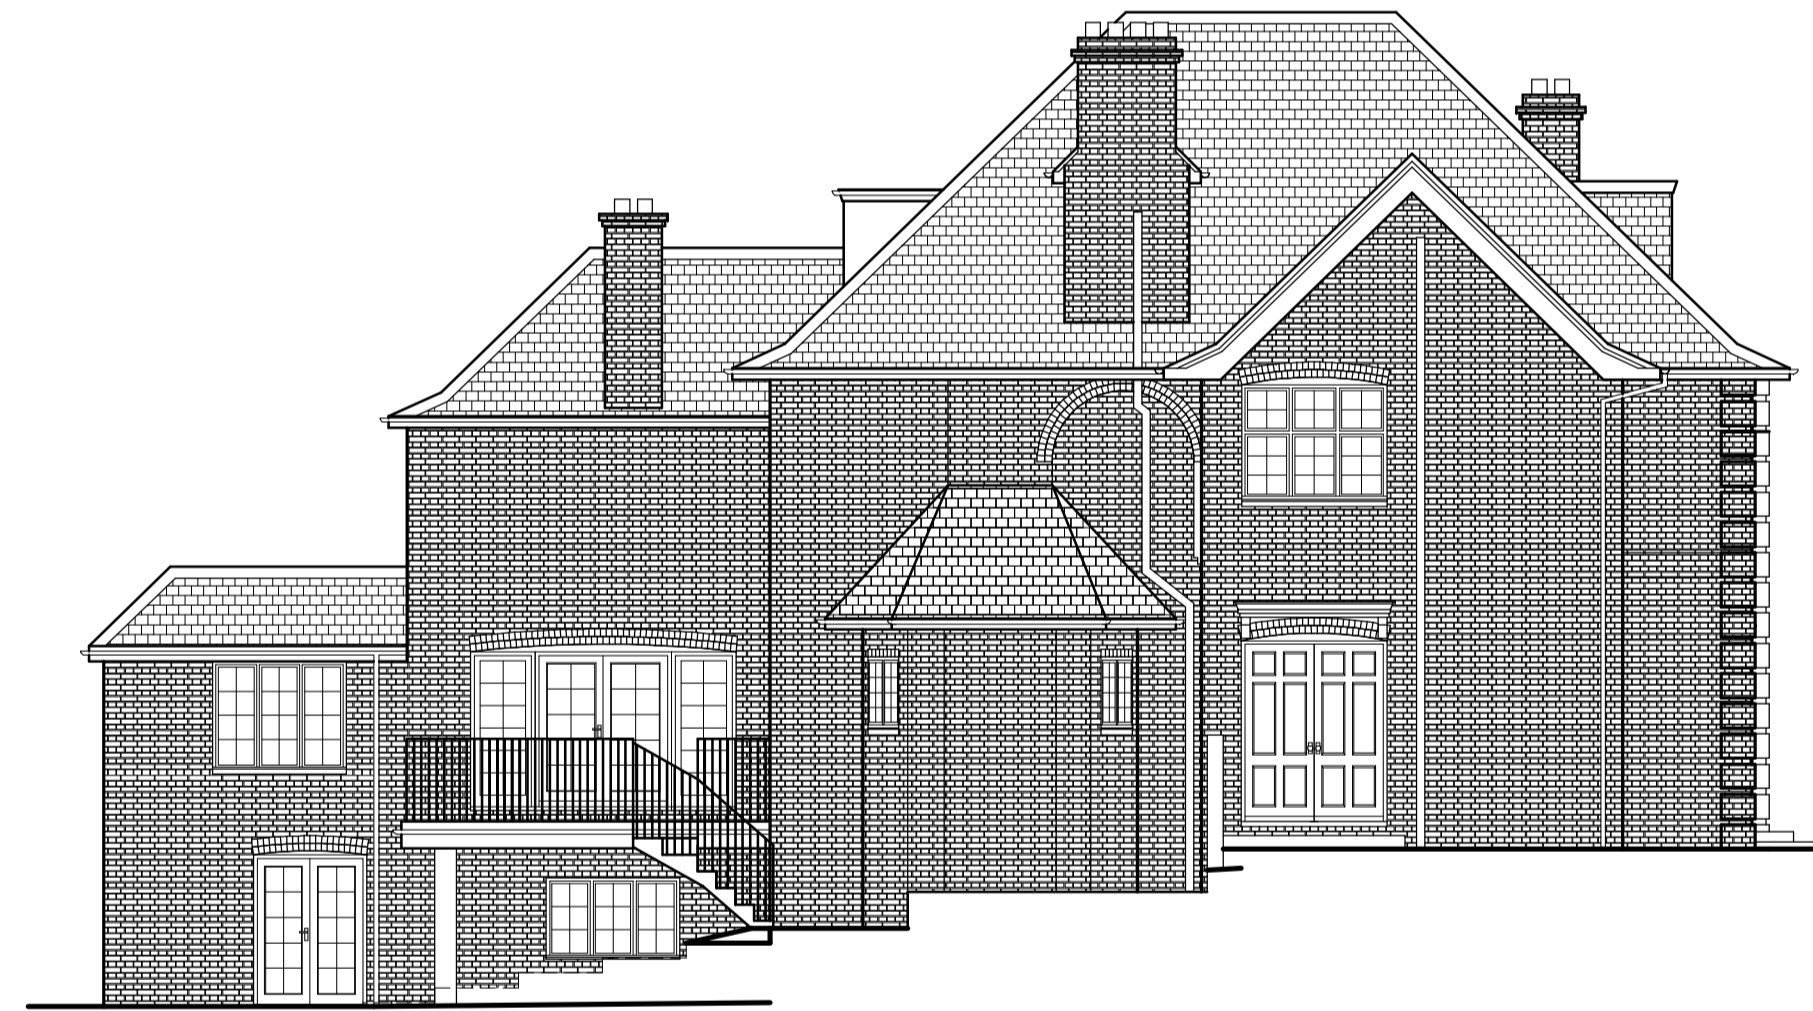

Proposed Left Side Elevation

These plans have been produced to a recognized scale and a standard paper size, both shown in the title block. If you have received this drawing as a pdf or similar file type, please check when printing that you have an accurately sized drawing using the scale bar provided.

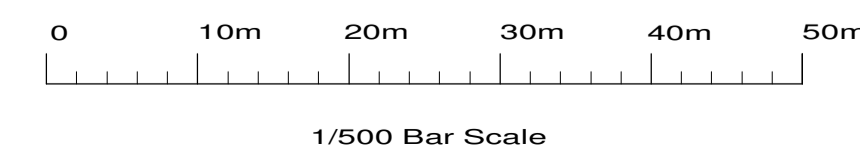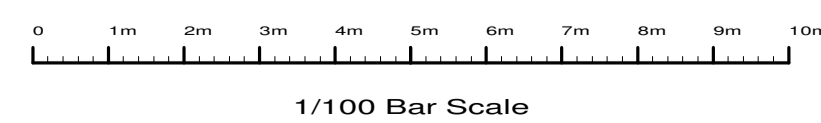

Revisions : A, Design changes		Jul 2023
Site 15 Oakhill Avenue, Camden Town, London, NW3 7RD.		
Client Mr A Sasson		
Detail Proposed Elevations		
Scale	1/100	Drawing Number
Date	07/07/23	5011/ 6A
Drawn by	JAS	
F.J. Thompson & Co		Unit 4, 80 High Street, Egham, Surrey, TW20 9HE.
RICS		Tel 01923 720277 www.fjthompson.co.uk email: surveys@fjthompson.co.uk