




PROPOSED PARTIAL GROUND FLOOR PLAN  
Scale: 1:50

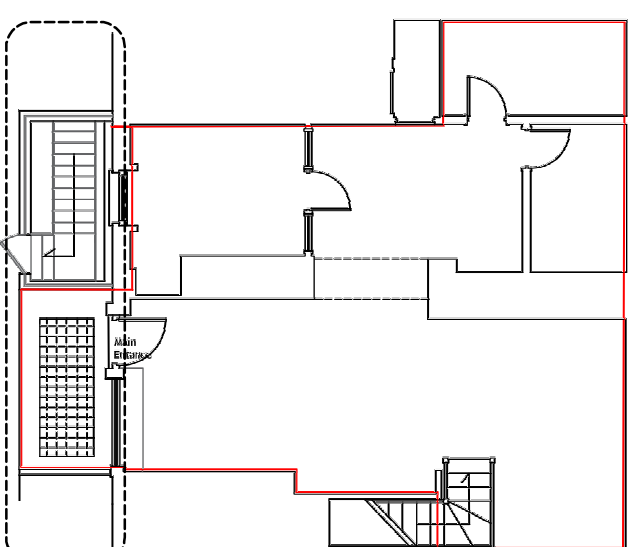

GROUND FL. KEY PLAN  
Scale: NTS

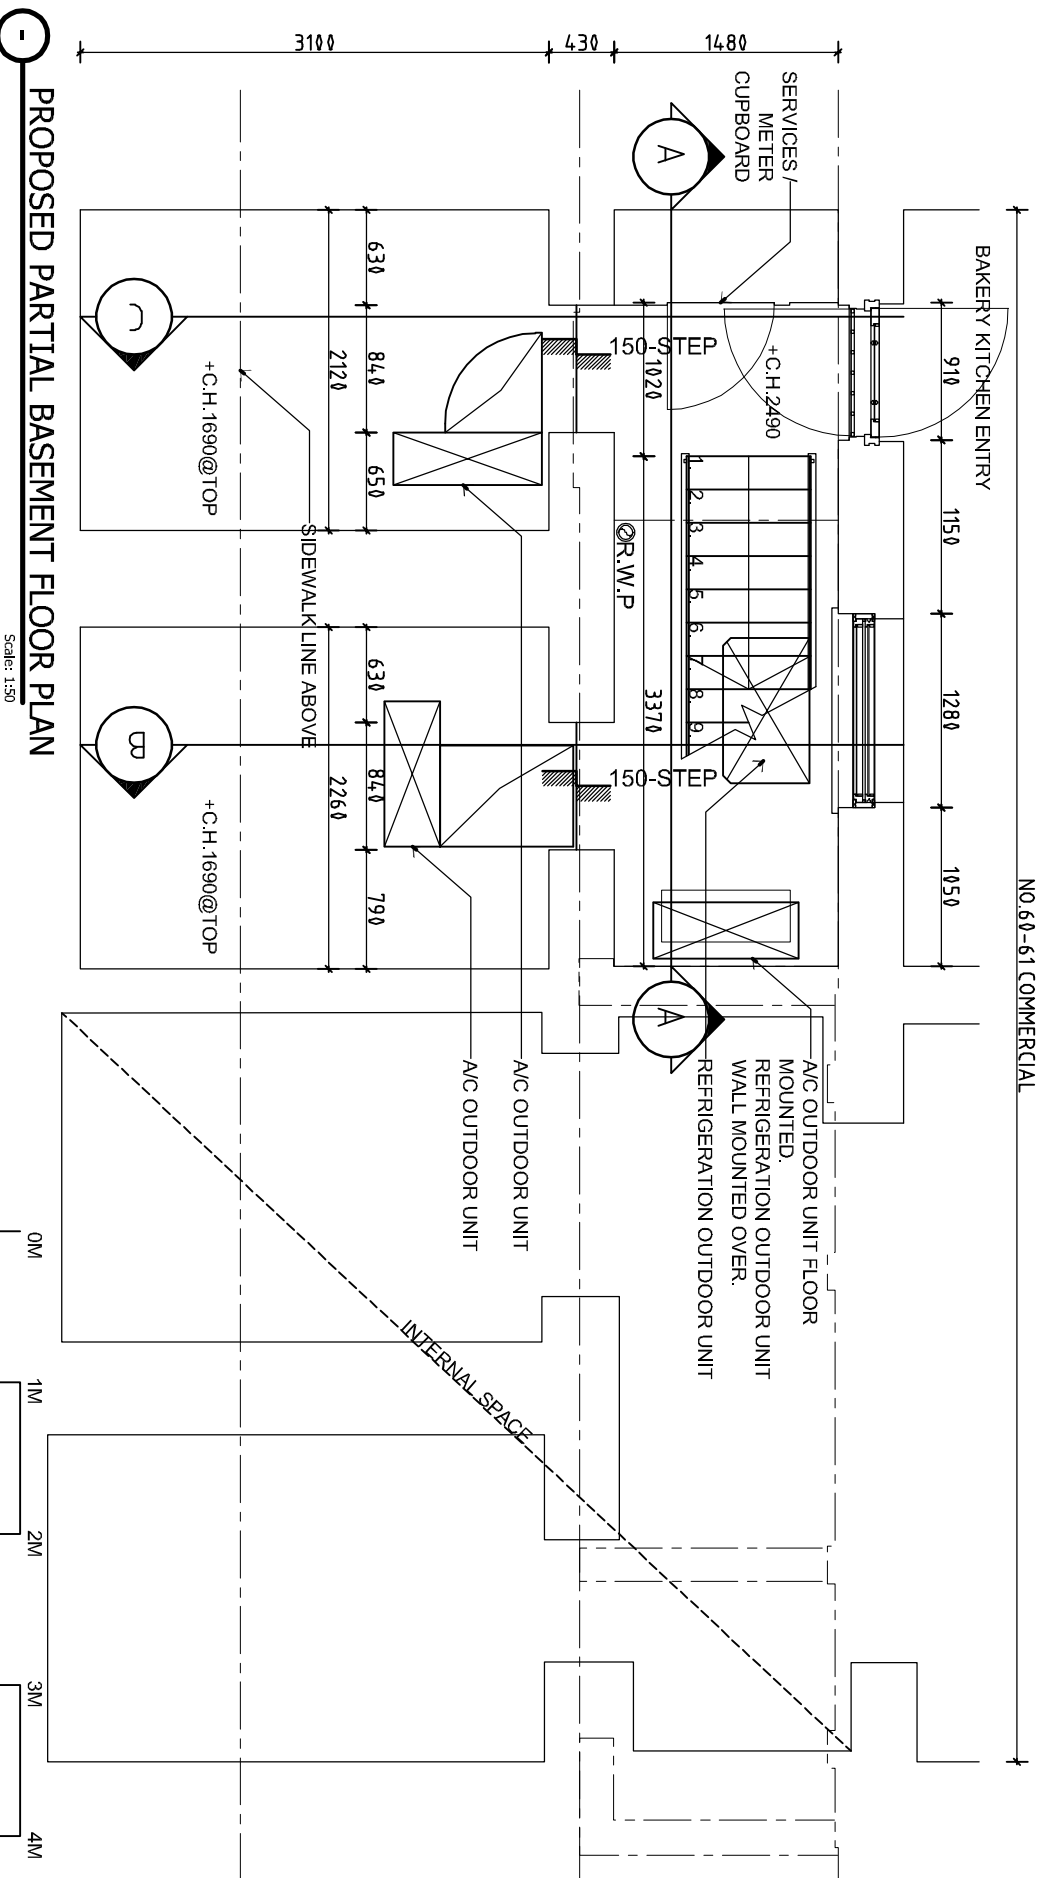

PROPOSED PARTIAL BASEMENT FLOOR PLAN  
Scale: 1:50

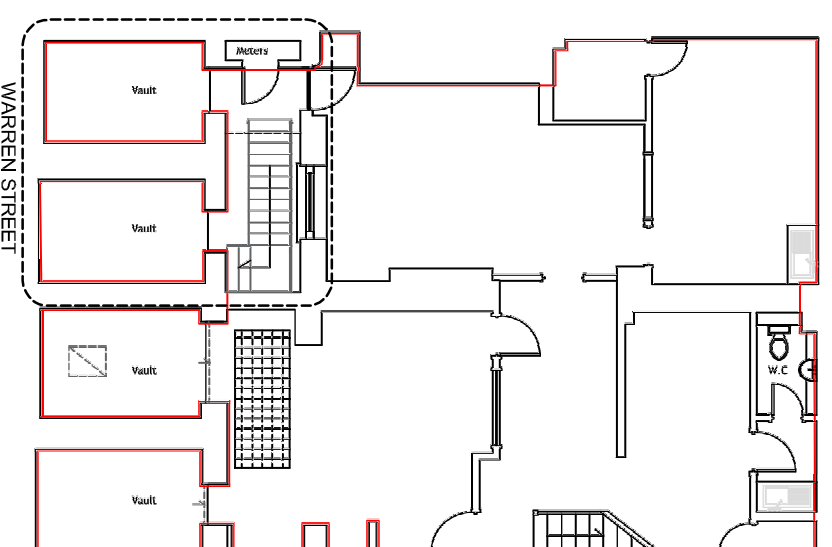

BASEMENT FL. KEY PLAN  
Scale: NTS

PLANNING / LISTED  
BUILDING CONSENT  
SCALE 1:50 @ A3

PROPOSED OUTDOOR  
CONDENSER UNITS

PROPOSED PLANS  
REV-0 (17.JUL.2023)  
MIEL\_111

NO.60-61 WARREN STREET,  
LONDON, W1T 5NU,  
10M