

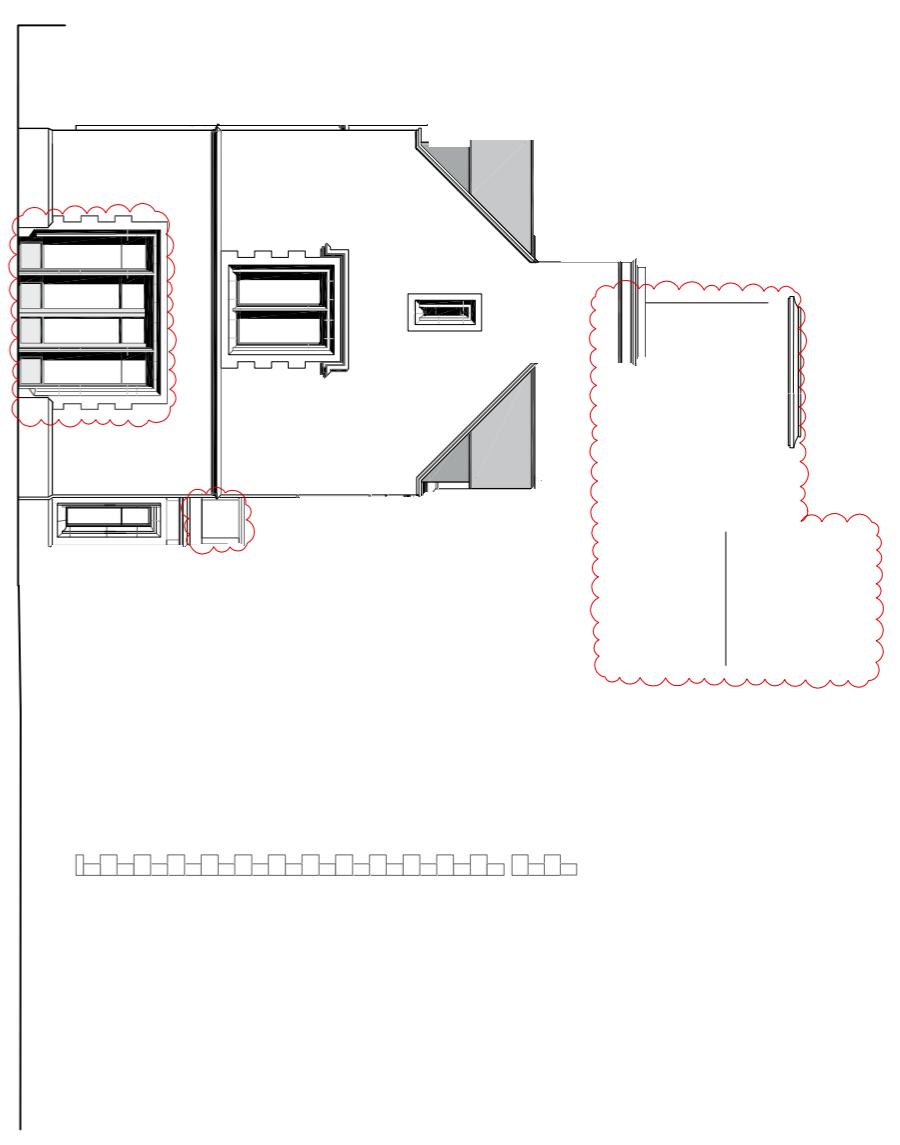
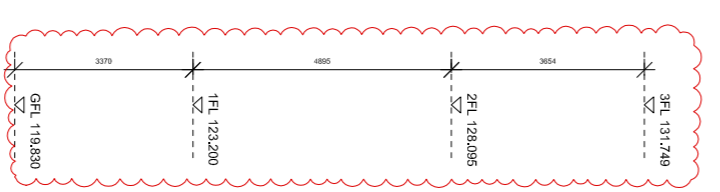



6 PROPOSED EAST ELEVATION - GATE HOUSE
 SCALE: 1:100

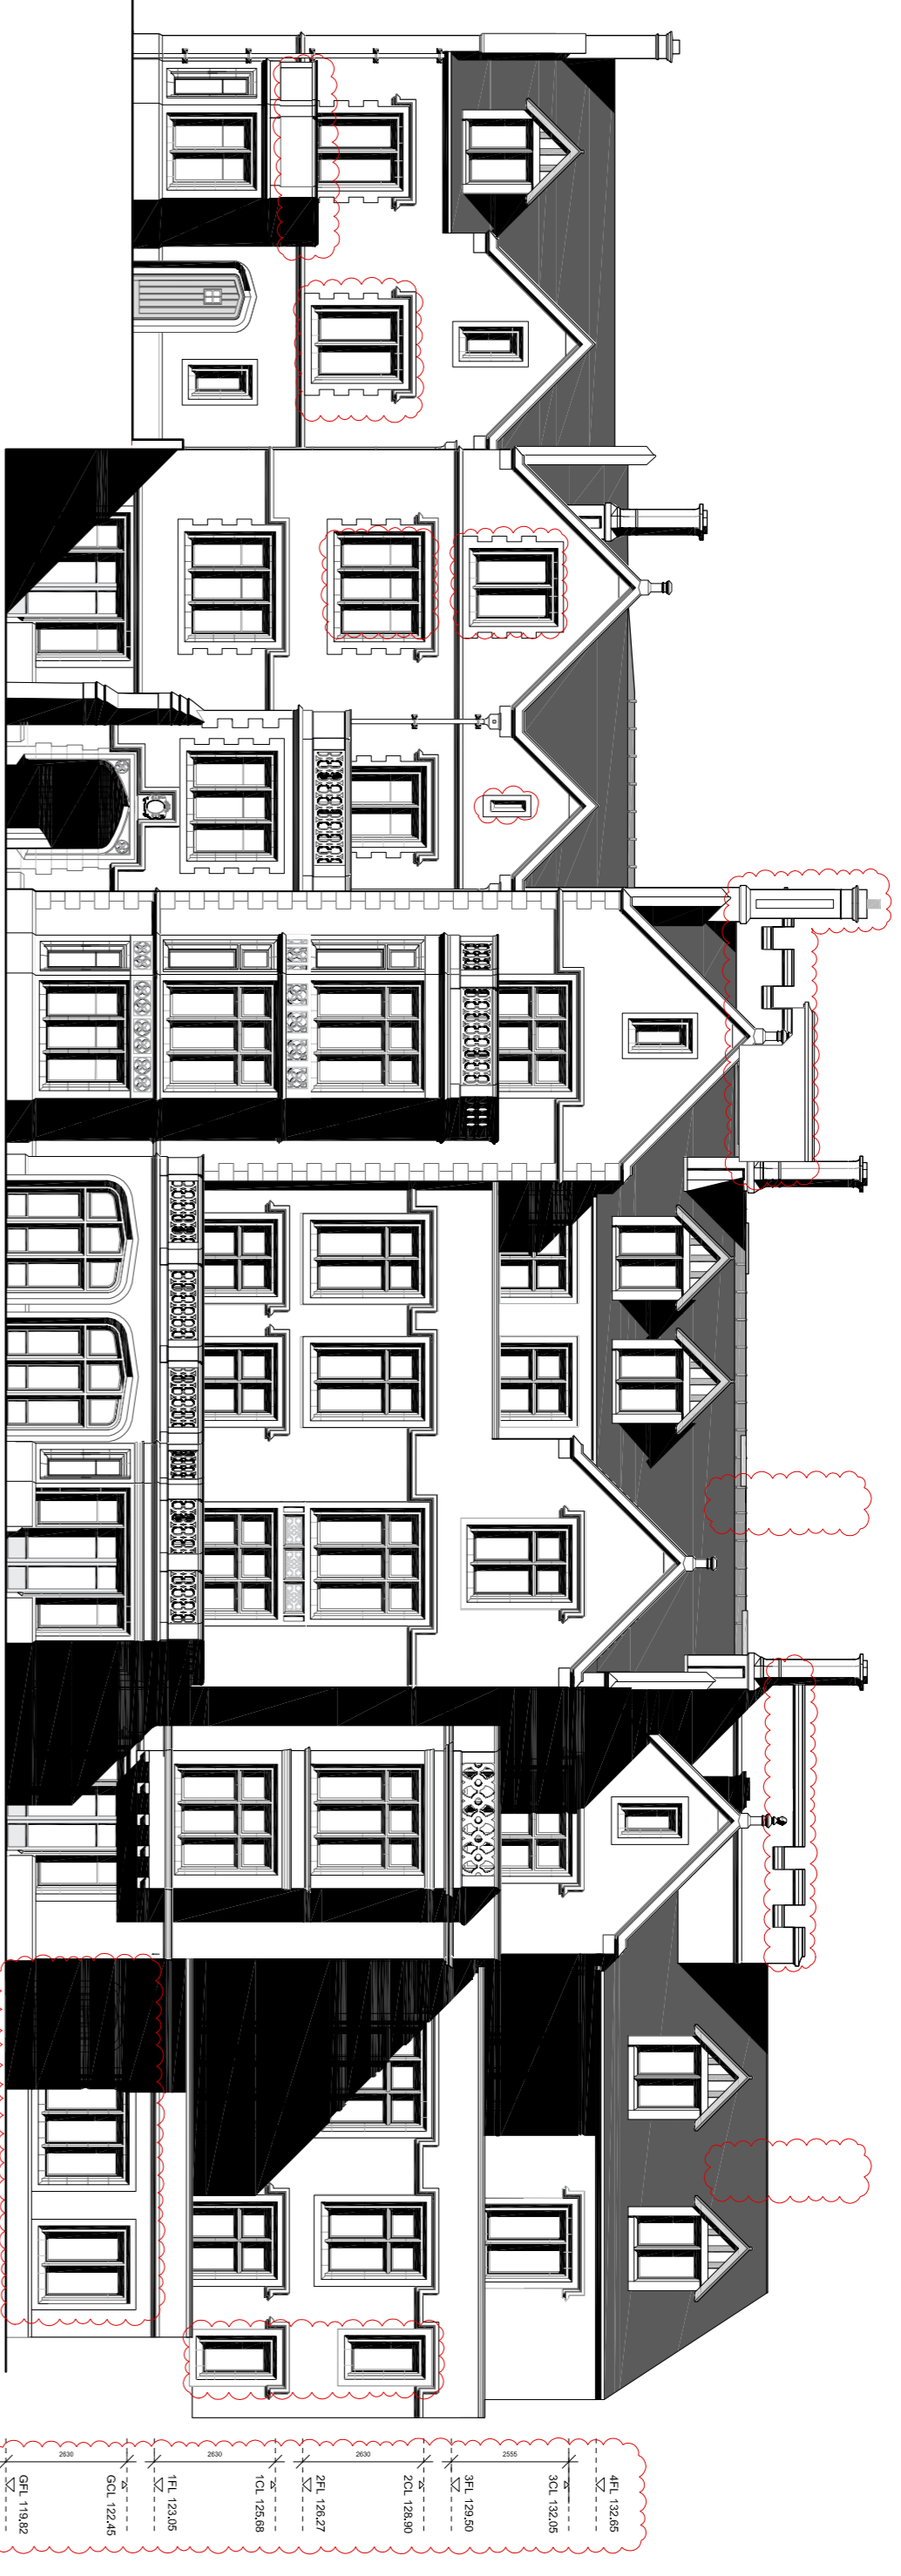



5 PROPOSED NORTH ELEVATION
 SCALE: 1:100

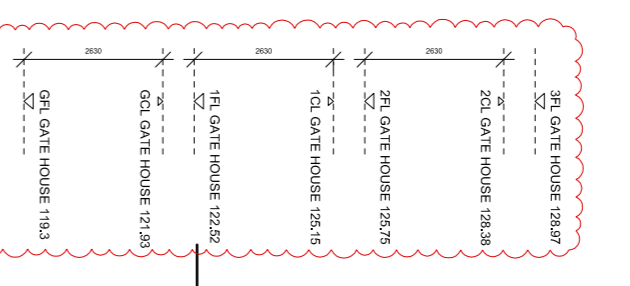

3 PROPOSED EAST ELEVATION
 SCALE: 1:100

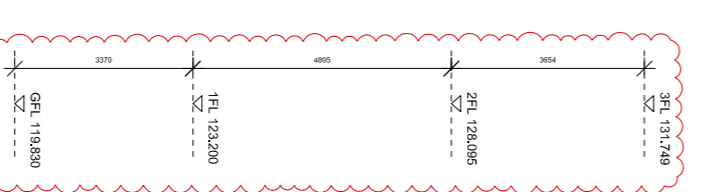

7 PROPOSED NORTH - WEST ELEVATION
 SCALE: 1:100

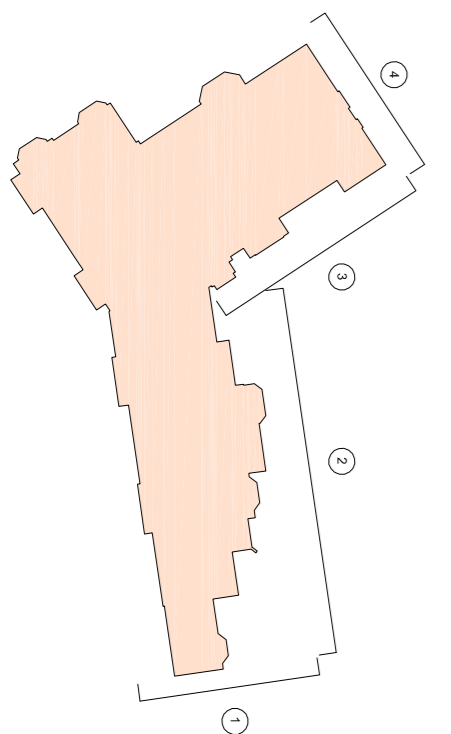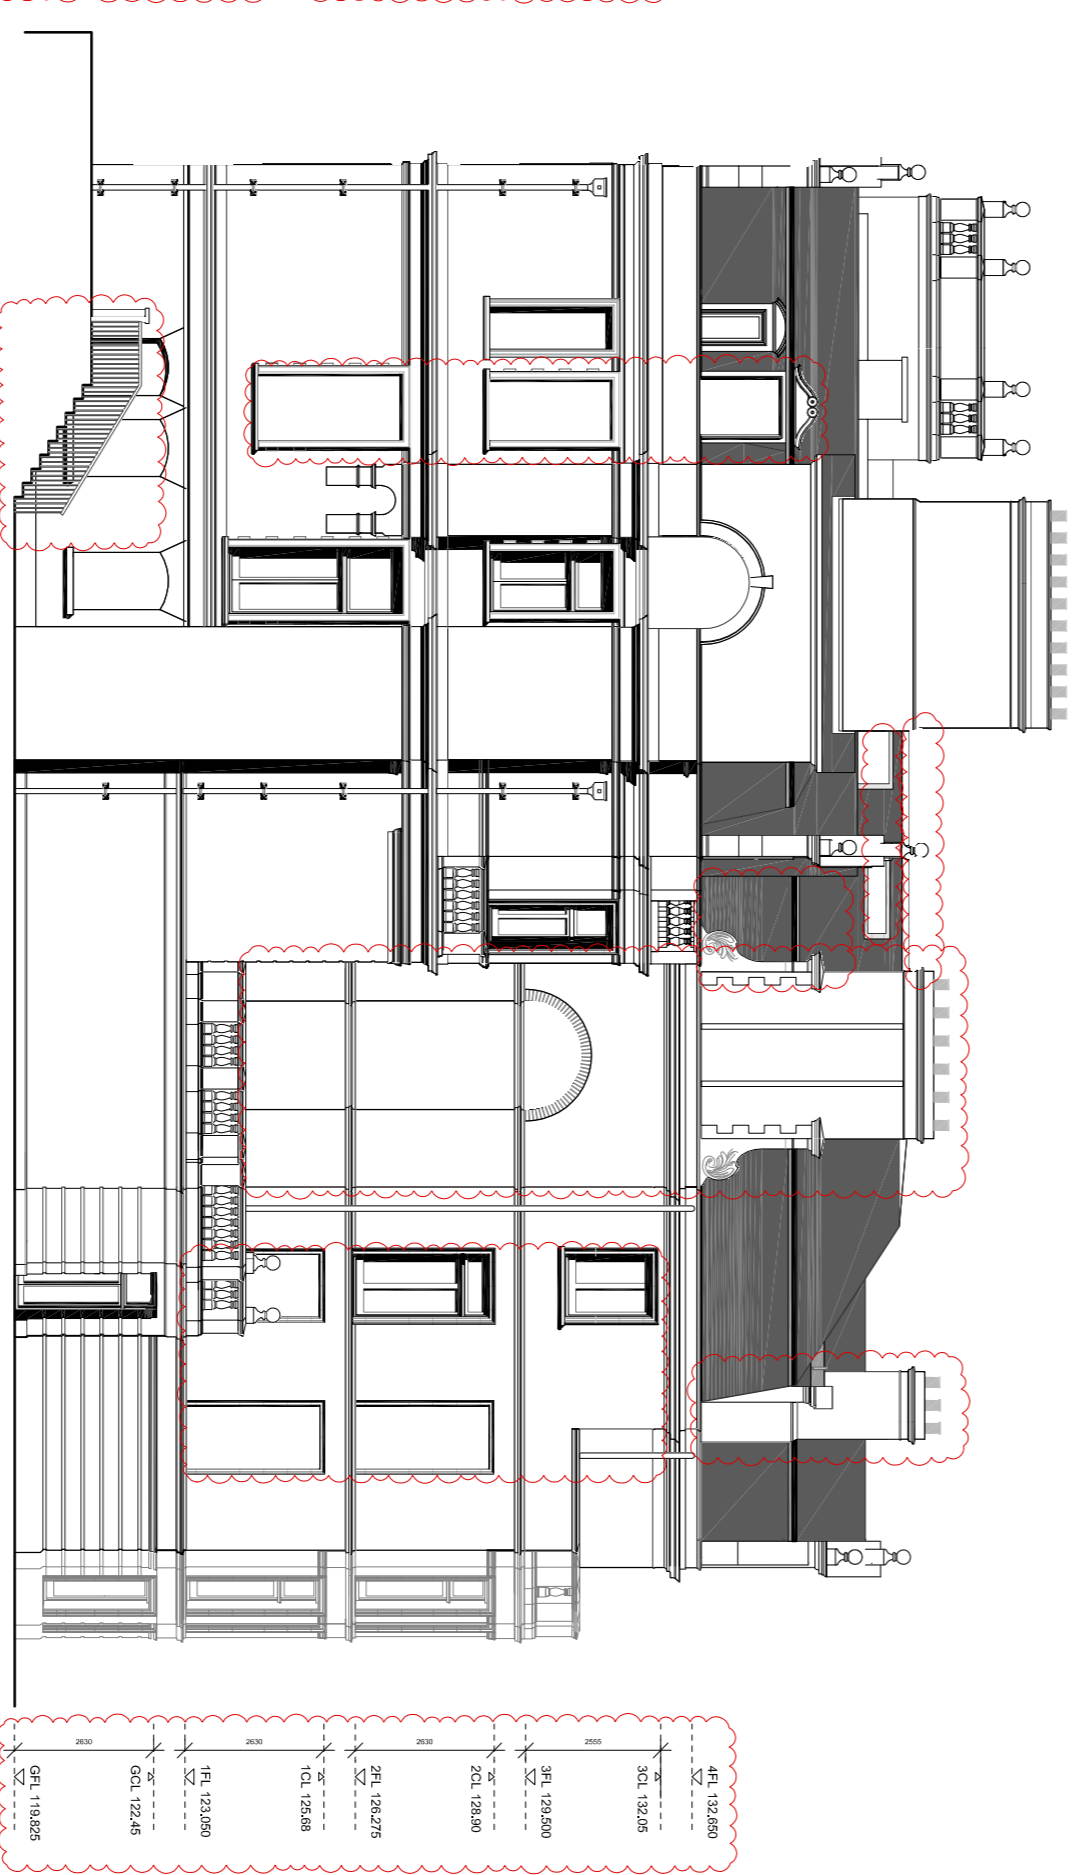

BRANCH HILL HOUSE
 LONDON

PROPOSED EAST, NORTH AND
 NORTH - WEST ELEVATIONS

DWGING No	SCALE	DATE
PL-24 P11	1:100 @ A0	FEB 2020

5 ST JAMES'S SQUARE
 LONDON SW1A 1RF
 T 020 7491 0295
 www.stanhopegatearchitecture.com