


THIS DRAWING IS FOR AESTHETIC DESIGN
INFORMATION PURPOSES ONLY & DOES NOT
CONTAIN ANY INFORMATION FOR CONSTRUCTION
OR COMPLIANCE TO BUILDING REGULATIONS.

DRAWINGS MAY BE SCALED FOR THE PURPOSES OF
PLANNING ONLY. ALL DIMENSIONS TO BE CHECKED
ON SITE.


KEY:

F.F.L. - TOP OF FINISHES
F.C.L. - FINISHED FLOOR TO CEILING HEIGHT
S.S.L. - TOP OF STRUCTURAL SLAB LEVEL

EXISTING
PROPOSED

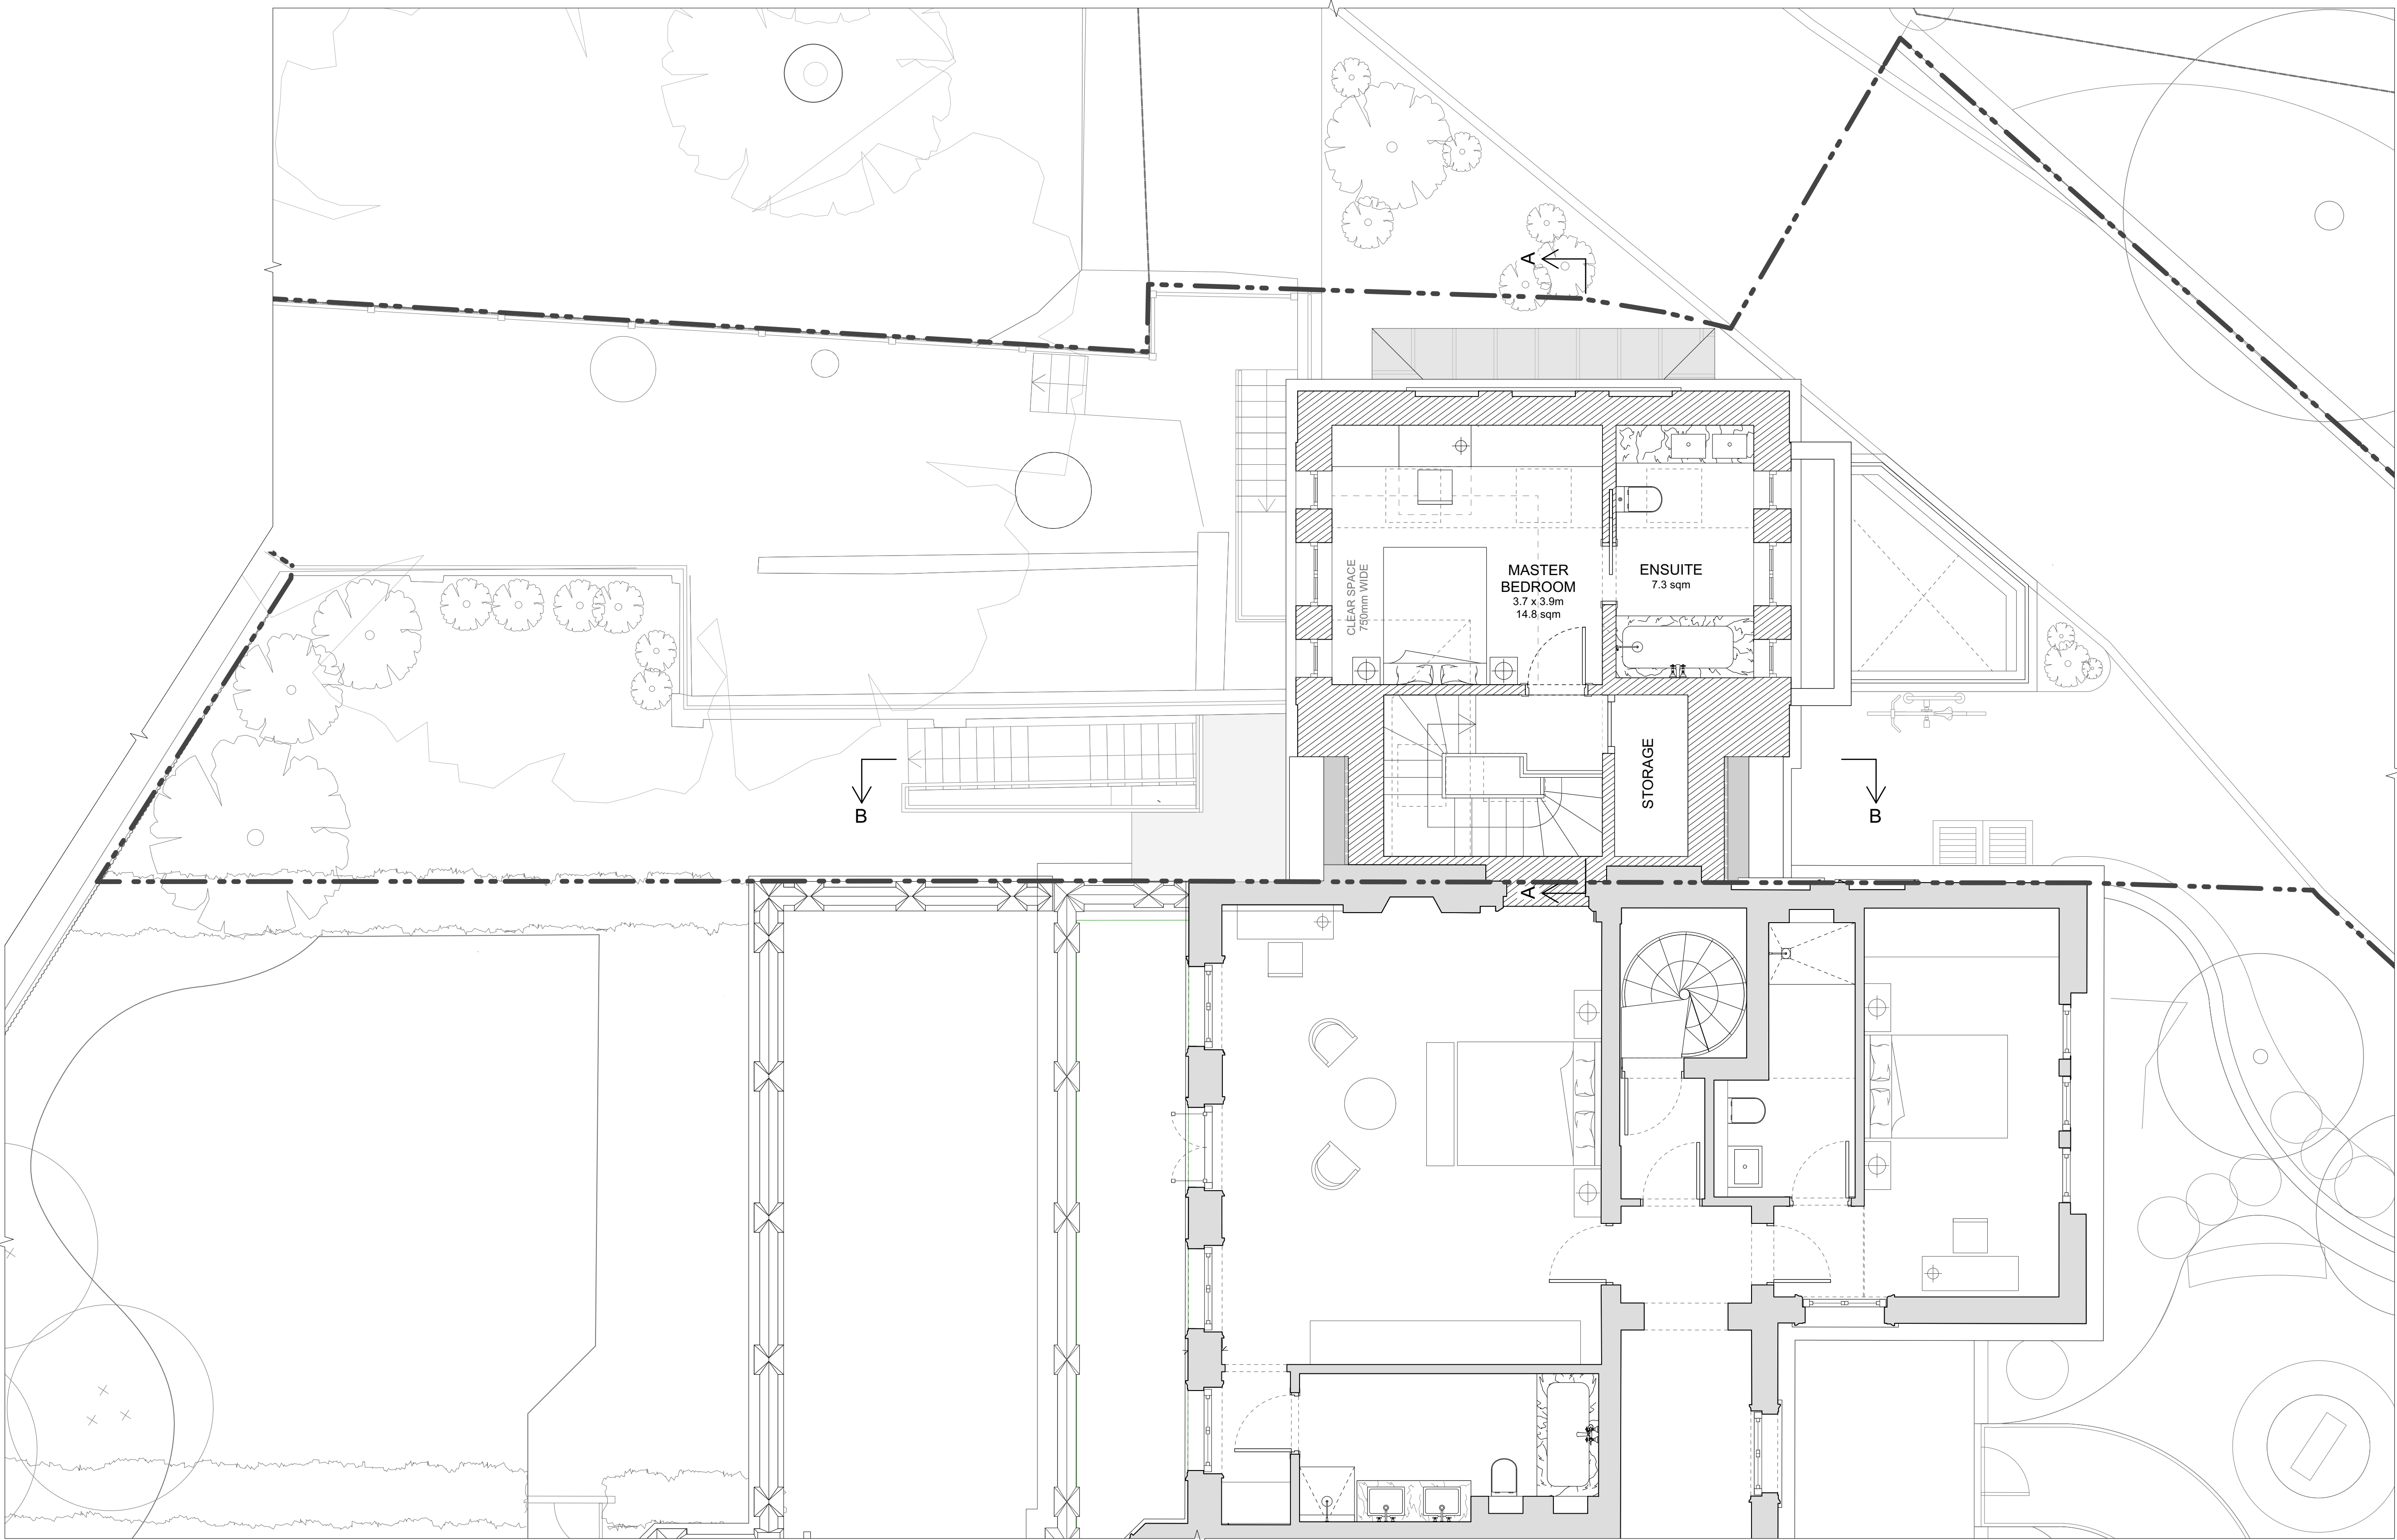

1 PROPOSED FIRST FLOOR PLAN
Scale: 1:50

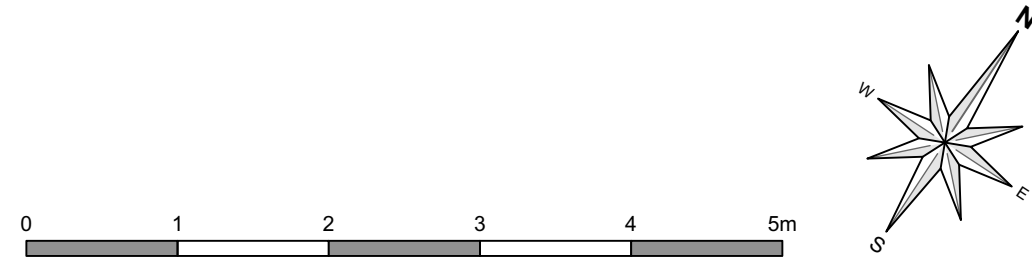

A 27/06/2023 SKYLIGHTS ADDED

REV.	DATE	DESCRIPTION
------	------	-------------

BRANCH HILL HOUSE
COAL HOUSE
HAMPSTEAD

Proposed Second Floor Plan

DRNG No	SCALE	DATE
PL-11 A	1:50 @ A1	JUL 2022



5 ST JAMES'S SQUARE
LONDON SW1Y 4JU
T 020 7451 0955 mail@stanhopegate.co.uk
www.stanhopegatearchitecture.com