




Only figured dimensions are to be used. All dimensions to be checked on site.

Please note: Refer to 'type' of drawing below; planning drawings should only be treated as such.


Notes

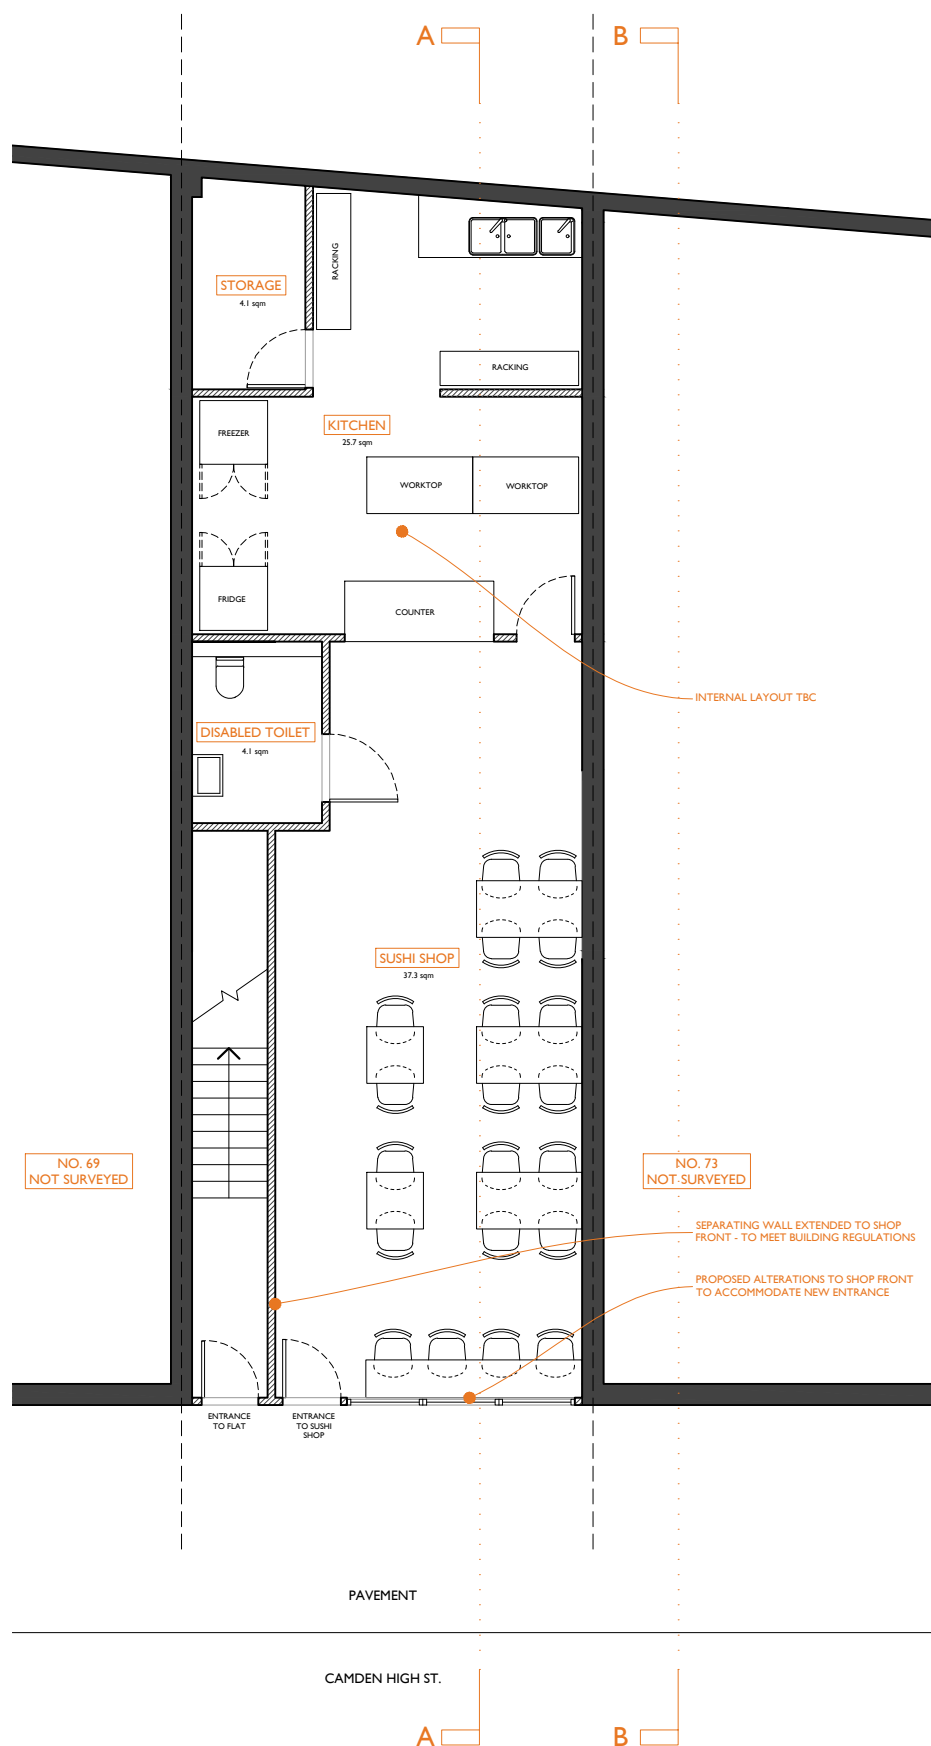

+00 Proposed ground floor plan - scale 1:100 at A3

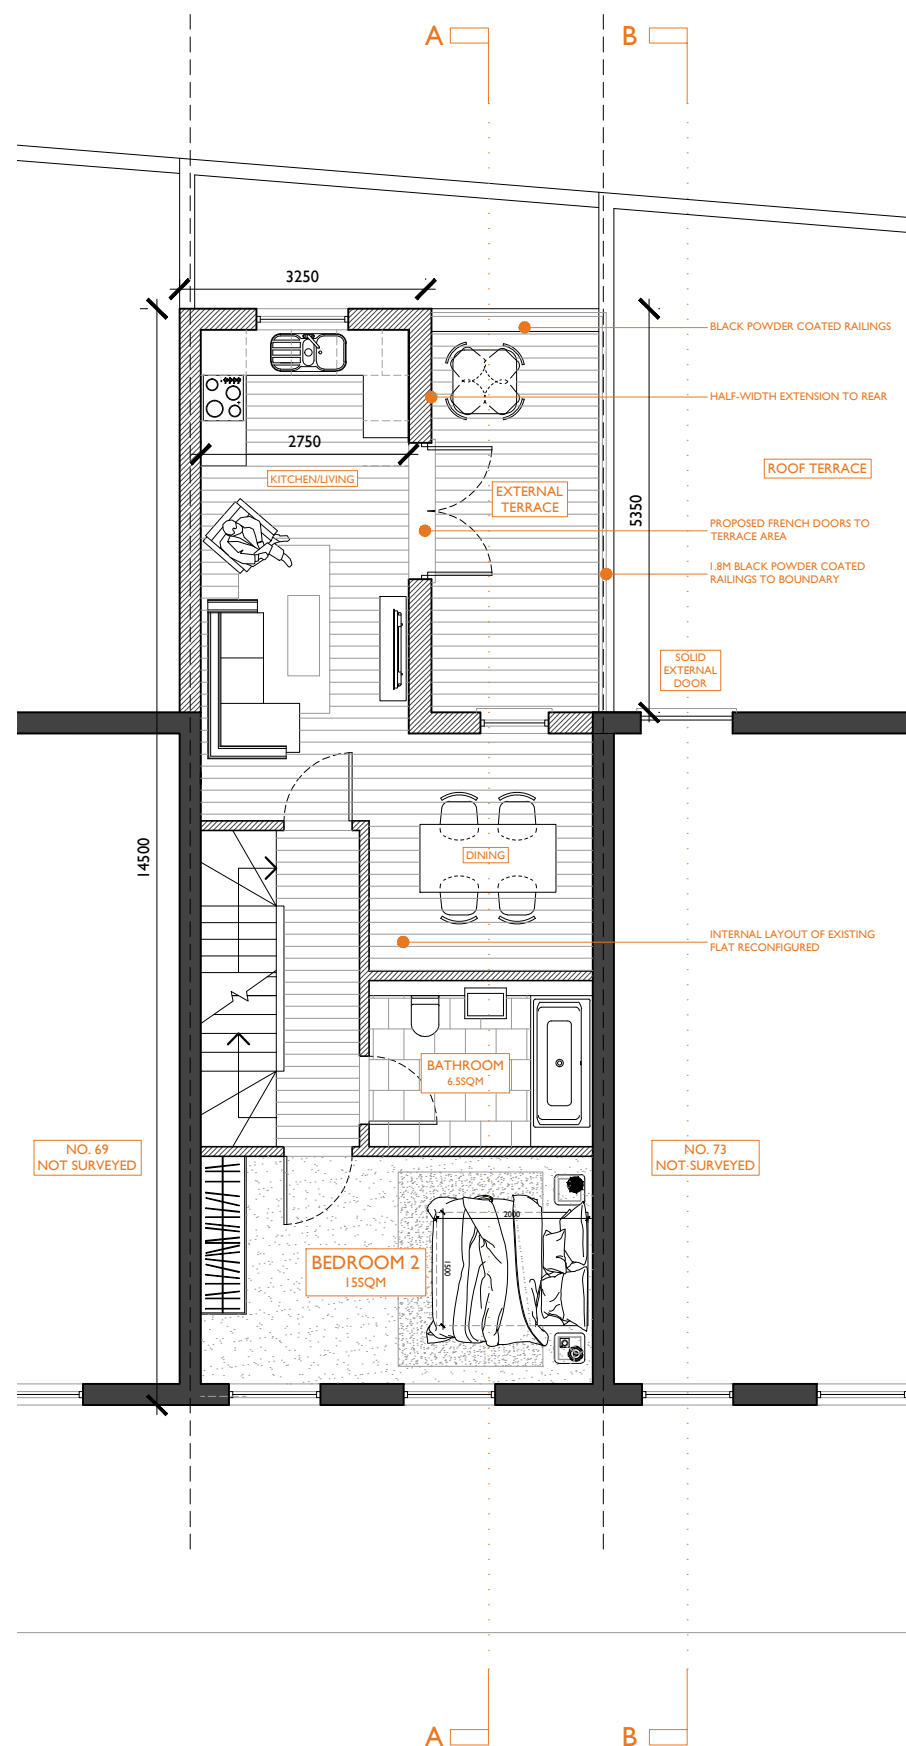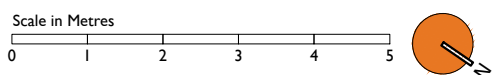

+01 Proposed first floor plan - scale 1:100 at A3

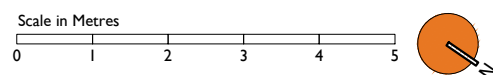

Rev C 07.23 Boundary screen updated BH
 Rev B 06.23 Second floor addition removed BH
 Rev A 05.23 Alterations as per PO comments BH

APPLICATION FOR DETAILED PLANNING CONSENT



01273 446 890 WWW.LRA-RETINUE.CO.UK

JOB 71 CAMDEN HIGH ST LONDON NW1 7JL	CHECKED LRA-R
	DRAWN BH
CLIENT MR. RAHEEL CHOUDHARY	DATE 07.23
	SCALE 1:100 @ A3
DRAWING PROPOSED GROUND AND FIRST FLOOR PLANS	REVISION C
	NUMBER 2022-PA-010

24 Windham Road, Brighton, East Sussex BN1 3AG, UK
 LRA-Retinue registered in England and Wales 12353276

DO NOT SCALE FROM THIS DRAWING. THIS DRAWING IS COPYRIGHT ©