

REVISIONS:

NOTES:

--- BOUNDARY LINE

+xxxx PROPOSED LEVELS

PROJECT:
2 THURLOW ROAD
DRAWING TITLE:
EXISTING LANDSCAPE SITE PLAN
STATUS:


William Smalley RIBA


First Floor
13 Great James Street
London
WC1N 3DN
t +44 (0)20 7242 0028
info@williamsmalley.com

SCALE:
1:50 at A1
1:100 at A3

DRAWING NUMBER:
0086_001

REVISION:
-

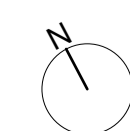

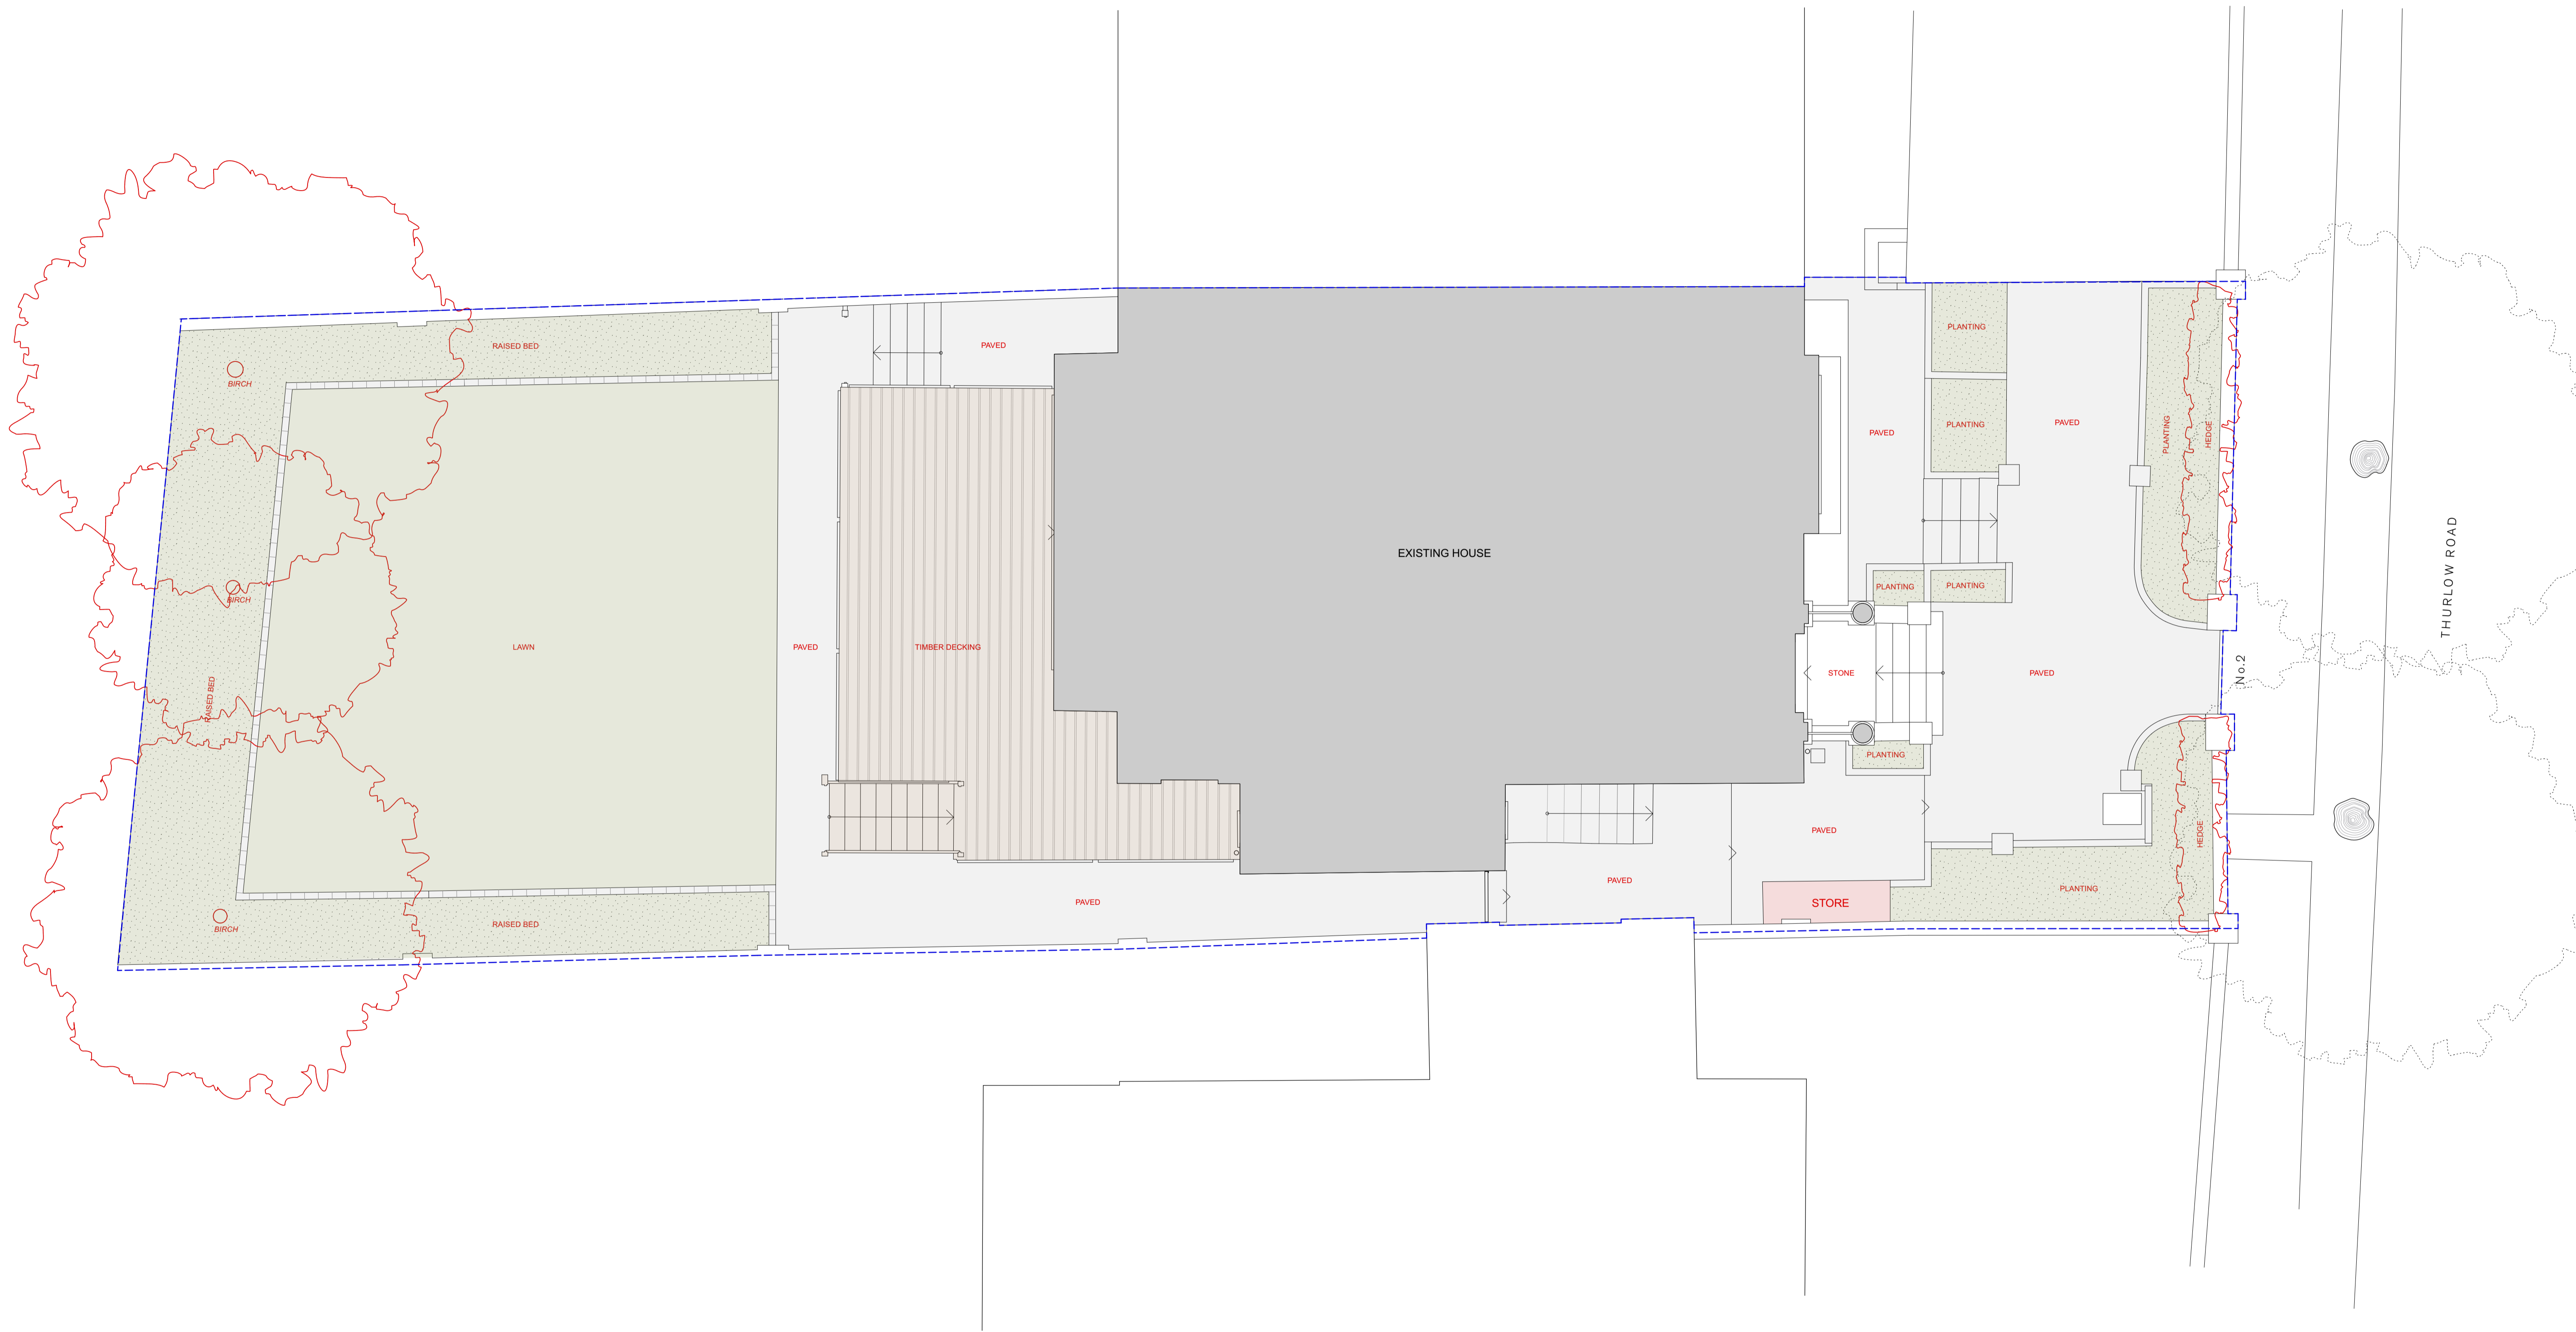

REVISIONS:

NOTES:

- PLANTING & PLANT BEDS TO BE REMOVED
- LAWN TO BE REMOVED
- TIMBER DECKING TO BE REMOVED
- STONE PAVING SLABS TO BE REMOVED
- STORE TO BE REMOVED
- TREES TO BE REMOVED
- PLANTING/HEDGE TO BE REMOVED
- BOUNDARY LINE

PROJECT:
2 THURLOW ROAD
DRAWING TITLE:
REMOVAL / DEMO SITE PLAN
STATUS:

SCALE:
1:50 at A1
1:100 at A3


DRAWING NUMBER:
0086_002

REVISION:
-

William Smalley RIBA

First Floor
13 Great James Street
London
WC1N 3DN
t +44 (0)20 7242 0028
info@williamsmalley.com



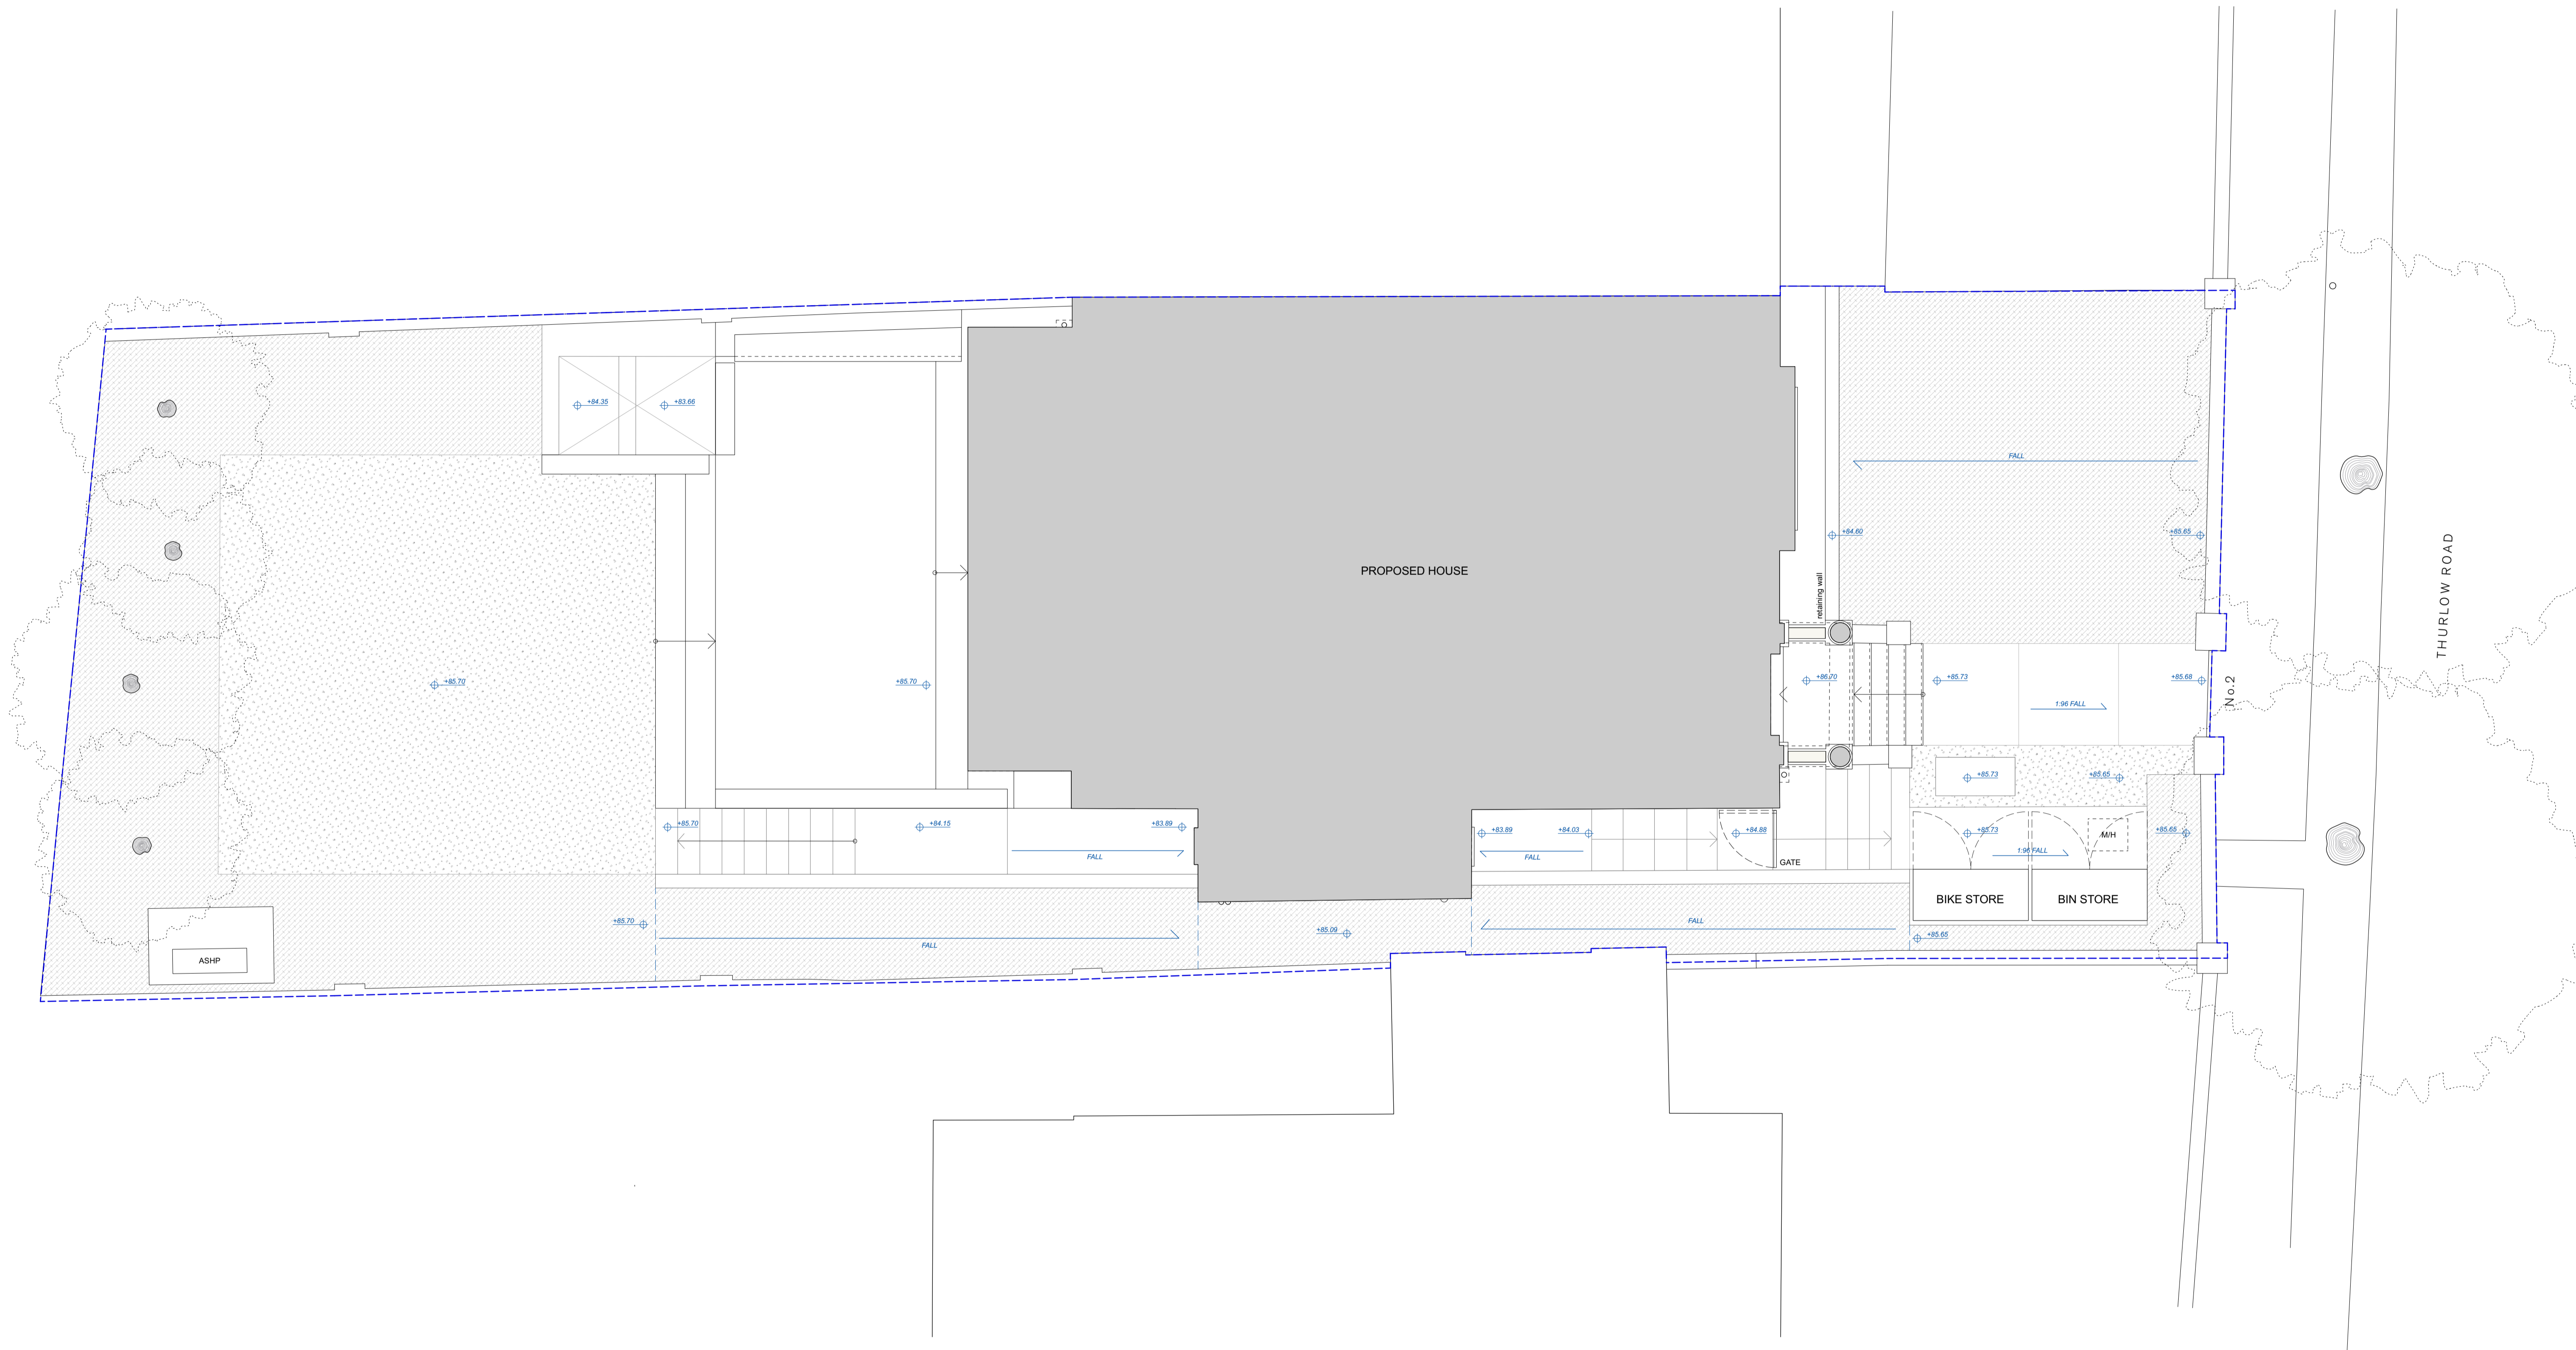


REVISIONS:

NOTES:

--- BOUNDARY LINE

⊕xxxx⊕ PROPOSED LEVELS

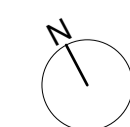

PROJECT:
2 THURLOW ROAD

DRAWING TITLE:
PROPOSED LANDSCAPE SITE PLAN

STATUS:


SCALE:
1:50 at A1
1:100 at A3

DRAWING NUMBER:
0086_100

REVISION:
-

William Smalley RIBA

First Floor
13 Great James Street
London
WC1N 3DN
t +44 (0)20 7242 0028
info@williamsmalley.com

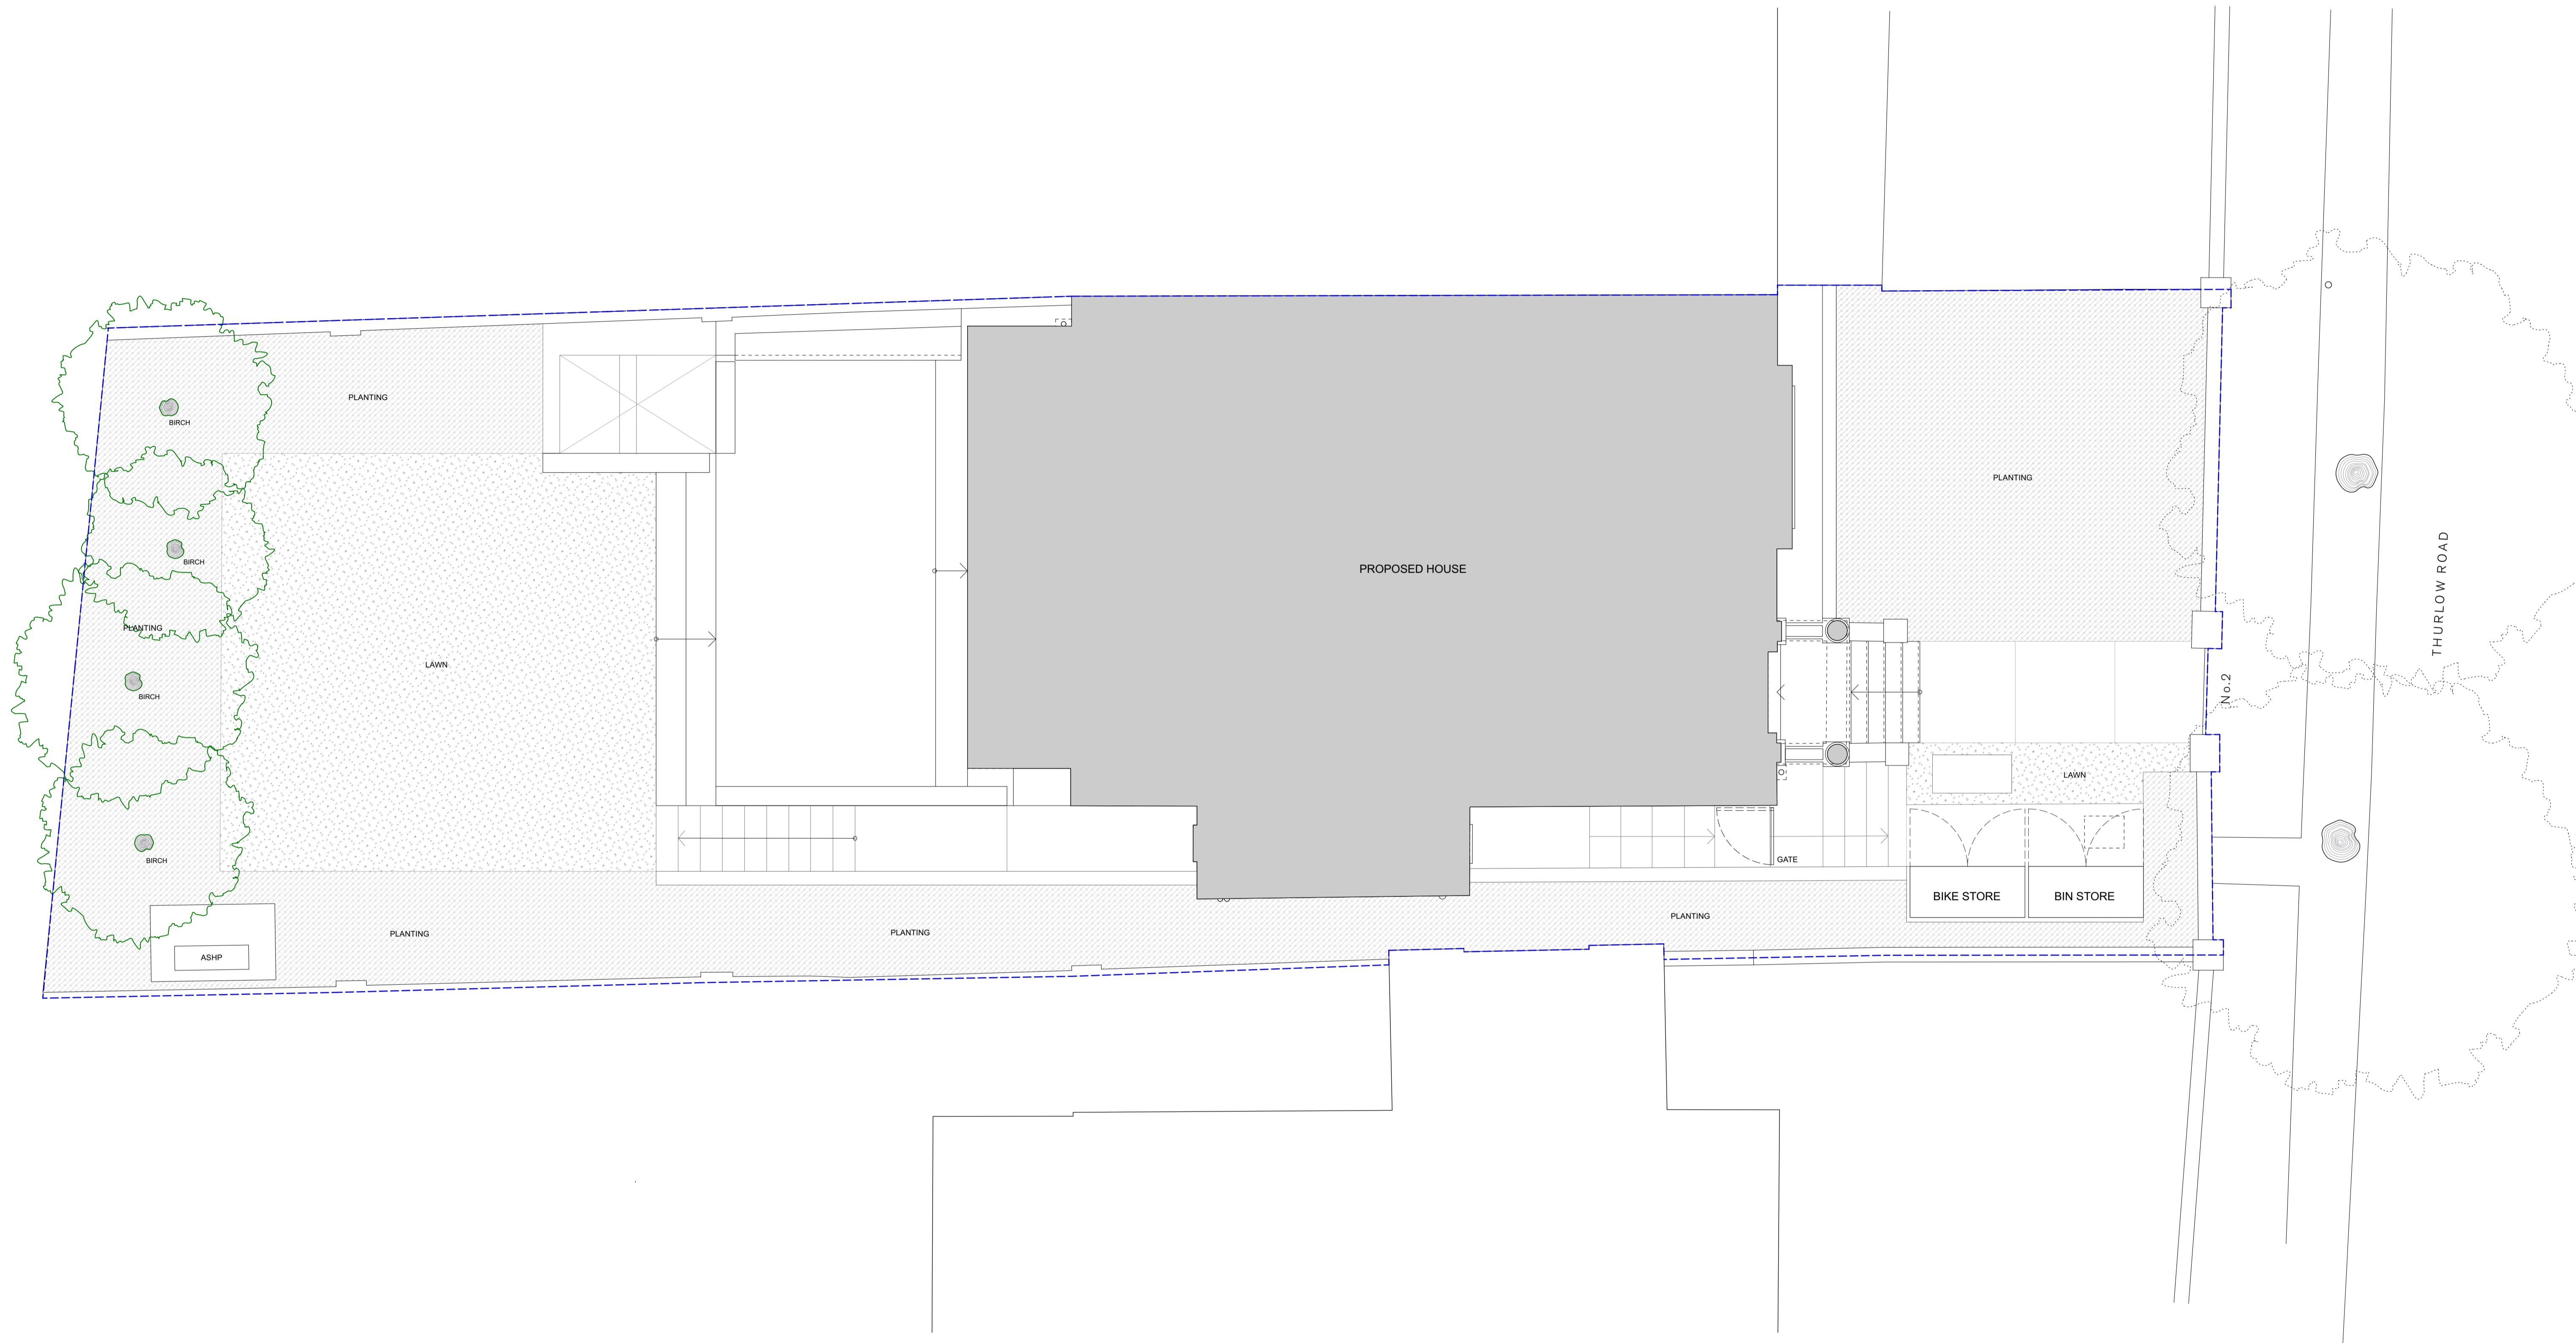


REVISIONS:

NOTES:

-  PROPOSED LAWN
-  PROPOSED PLANT BEDS
-  PROPOSED TREES

 BOUNDARY LINE

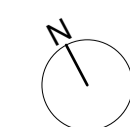

PROJECT:
2 THURLOW ROAD
DRAWING TITLE:
PROPOSED SOFT LANDSCAPE PLAN
STATUS:


SCALE:
1:50 at A1
1:100 at A3

DRAWING NUMBER:
0086_101

REVISION:
-

William Smalley RIBA

First Floor
13 Great James Street
London
WC1N 3DN
t +44 (0)20 7242 0028
info@williamsmalley.com

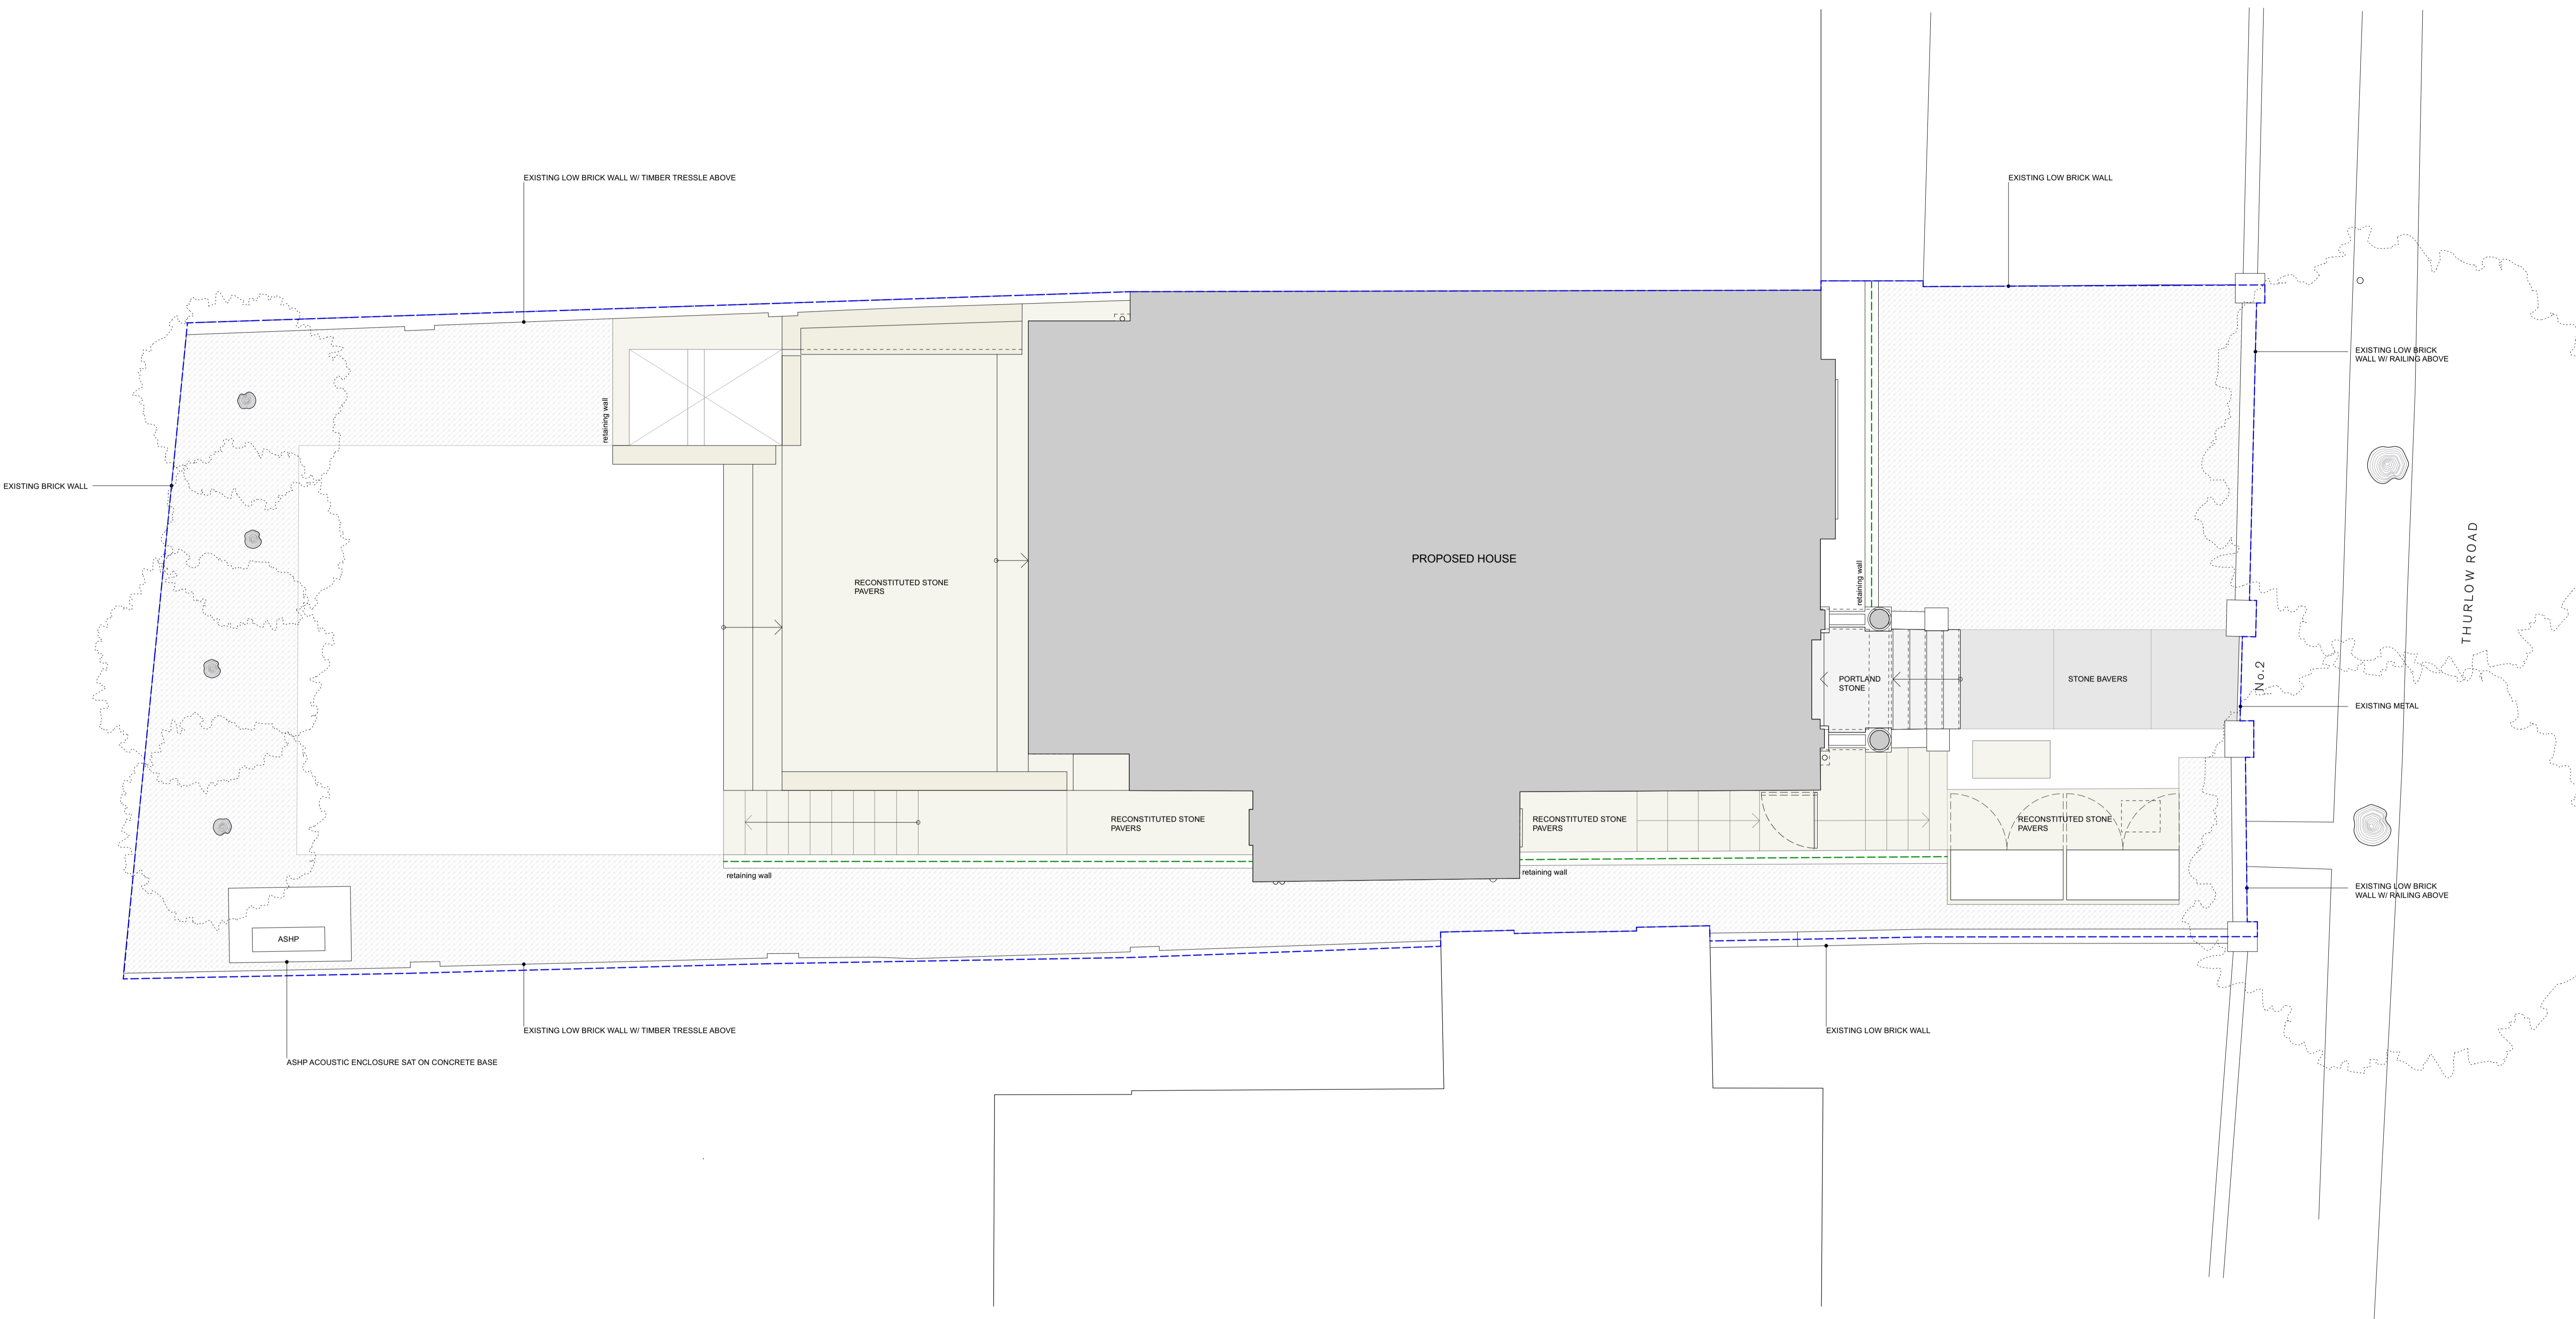

REVISIONS:

NOTES:

- PROPOSED RECONSTITUTED PAVERS
- PROPOSED RECONSTITUTED BALUSTRADES
- PROPOSED PORTLAND STONE SLABS
- PROPOSED GRANITE SLAB PAVERS
- PROPOSED RECONSTITUTED RETAINING WALLS
- BOUNDARY LINE

PROJECT:
2 THURLOW ROAD
 DRAWING TITLE:
PROPOSED HARD LANDSCAPE PLAN
 STATUS:

SCALE: 1:50 at A1 1:100 at A3	DRAWING NUMBER: 0086_102	REVISION: -
-------------------------------------	-----------------------------	----------------

William Smalley RIBA

First Floor
 13 Great James Street
 London
 WC1N 3DN
 t +44 (0)20 7242 0028
 info@williamsmalley.com

