

DEMOLITION WORKS

Foundation works and structural alterations to be carried out in accordance with Structural Engineer's design and specification.

- Existing window/door to be removed. Structural opening to accommodate triple glazed replacement.
- Top of wall to be carefully removed to allow for new (2) pitched roof.
- Paved area to be raised to allow step free access (3) into dwelling. New ramp to facilitate this
- Planter removed and replaced with suitable surface (4) for bin and bike storage
- Boundary fence replaced and aligned with site 5 boundaries

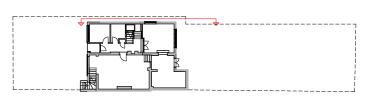

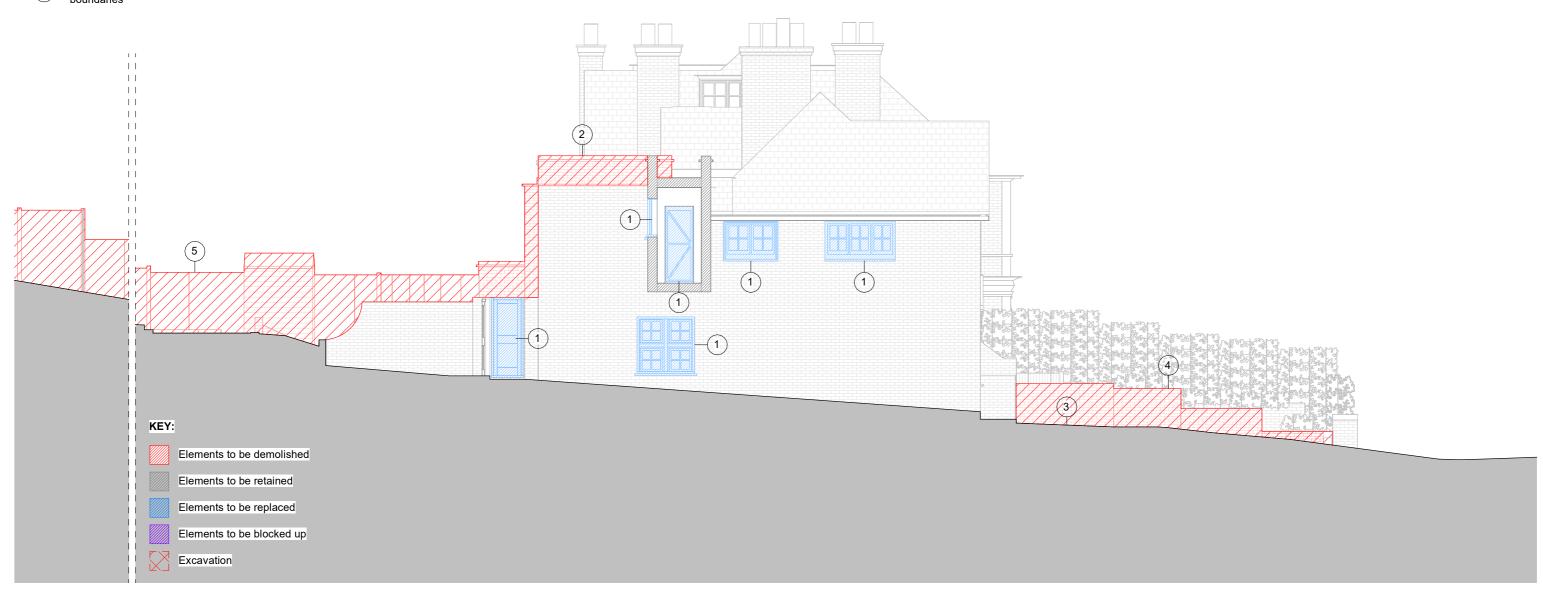





Use figured dimensions only
 Do not scale from this drawing
 All dimensions to be checked on site and the Architect to be

informed of any discrepancies before construction commences All references to drawings refer to current revision of that drawing.
 Structural and services information shown is indicative only.

Refer to consultants' drawings for details and setting out.

6. All work and materials to be in accordance with current applicable statutory legistlation and to comply with all relevant codes of practice and British and European standards

Description First Issue

Issued for information Issued to clients Issued For Planning Application

17/11/22 16/03/23 31/03/23 06/07/23

Author EC AG AG AG

Checker

26A Ferncroft Avenue, NW3 7PH Project:

Proposed North-West Elevation Subject: Demolitions (Option 1)

Scale: As indicated

Creation Date: 17/11/22

bere:architects

54a Newington Green, London, N169PX T +44 (0)20 7241 1064 bere@bere.co.uk www.bere.co.uk

Disc. Package. Drawing Project

494

B3.G11.E02

11:26:07 REV

© Bere Architects 2023