



1 Existing Roof Plan  
Scale:1:100 @ A3

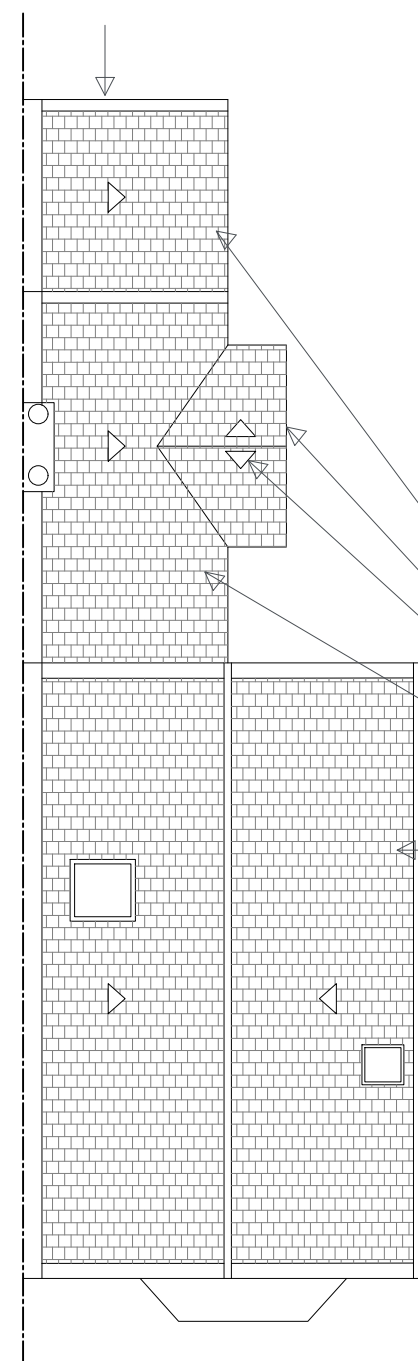

2 Proposed Roof Plan  
Scale:1:100 @ A3

Roof Slates to be Replaced Like for Like

Scale Bar 1:100 0 1 2 5m

					Client	Sheet Name	Scale	As indicated @ A3
					Wates	Existing and Proposed Roof Plans	<div><p>Duncan House 1A Burnhill Road Beckenham Kent BR3 3LA Tel: 020 8658 3538</p></div>	
P1	Planning	MO	AS	30.05.2023	Project Name			
Rev	Description	By	QA	DD.MM.YY	St.Mungo's			
© This drawing and any design hereon is the copyright of Potter Raper and must not be reproduced without their written consent. All drawings remain the property of Potter Raper. Figured dimension only to be taken from this drawing. All dimensions to be checked on site. Please inform Potter Raper immediately of any discrepancies before work proceeds.					Project Location	Project Status		
					20 Charlton Kings Road			Planning
					London NW5 2SA			
					Drawing Nr.			
					10661-PR-CKR-ZZ-DR-A-PL101			