

0 5 10 20m

31/44
Architects

6 Osborn Street
London
E1 6TD
United Kingdom
+44 (0)20 3735 7820

London@
3144architects.com

Client
No. 5 The Grove

Project
The Grove

Date
19/08/2021

Drawing name
Proposed Location Plan

Status

Drawn Checked
FG SD

Scale / Format
1:500 / A3

Drawing number

44/2022/PL 2001

Rev. Date	Description	Drawn / Checked

© 31/44 Architects

Do not scale from this drawing.
All dimensions to be verified on site.
This drawing is to be read in conjunction with all consultants information.
Any discrepancies to be reported immediately to the Architect.

Drawing may be scaled for planning purposes.

For all information regarding hard-landscaping and soft-landscaping please refer to TSS drawings and proposals

No.5 The Grove Lower Garden

E02
New external glazed timber doors
E03
New external glazed timber doors in new structural opening

E09
New masonry walls and associated copings to be installed
I05
Sauna to be installed
I01
New studwork wall

I04
New sanitary-ware to be installed

E04
New masonry facing to walls


E02
New external glazed timber doors
E01
New repositioned staircase

E09
New masonry walls and associated copings to be installed

I06
New fitted kitchenette and integrated fittings

I09
New floor finishes

Existing and proposed landscaping and trees have been omitted from the drawings. Please refer to TSS drawings for existing and proposed landscaping and trees.

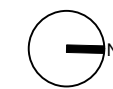

0 1 2.5 5m

31/44
Architects

6 Osborn Street
London
E1 6TD
United Kingdom
+44 (0)20 3735 7820
London@
3144architects.com

Client
No. 5 The Grove

Project
The Grove

Date
19/08/2021

Drawing name
Proposed Summer House Ground
Floor Plan

Drawing number

44/2022/PL 2002

Status

Drawn
FG

Checked
SD

Scale / Format
1:100 / A3


Rev.	Date	Description	Drawn / Checked

Rev. Date Description Drawn / Checked

© 31/44 Architects

Do not scale from this drawing.
All dimensions to be verified on site.
This drawing is to be read in conjunction with all consultants information.
Any discrepancies to be reported immediately to the Architect.

Drawing may be scaled for planning purposes.

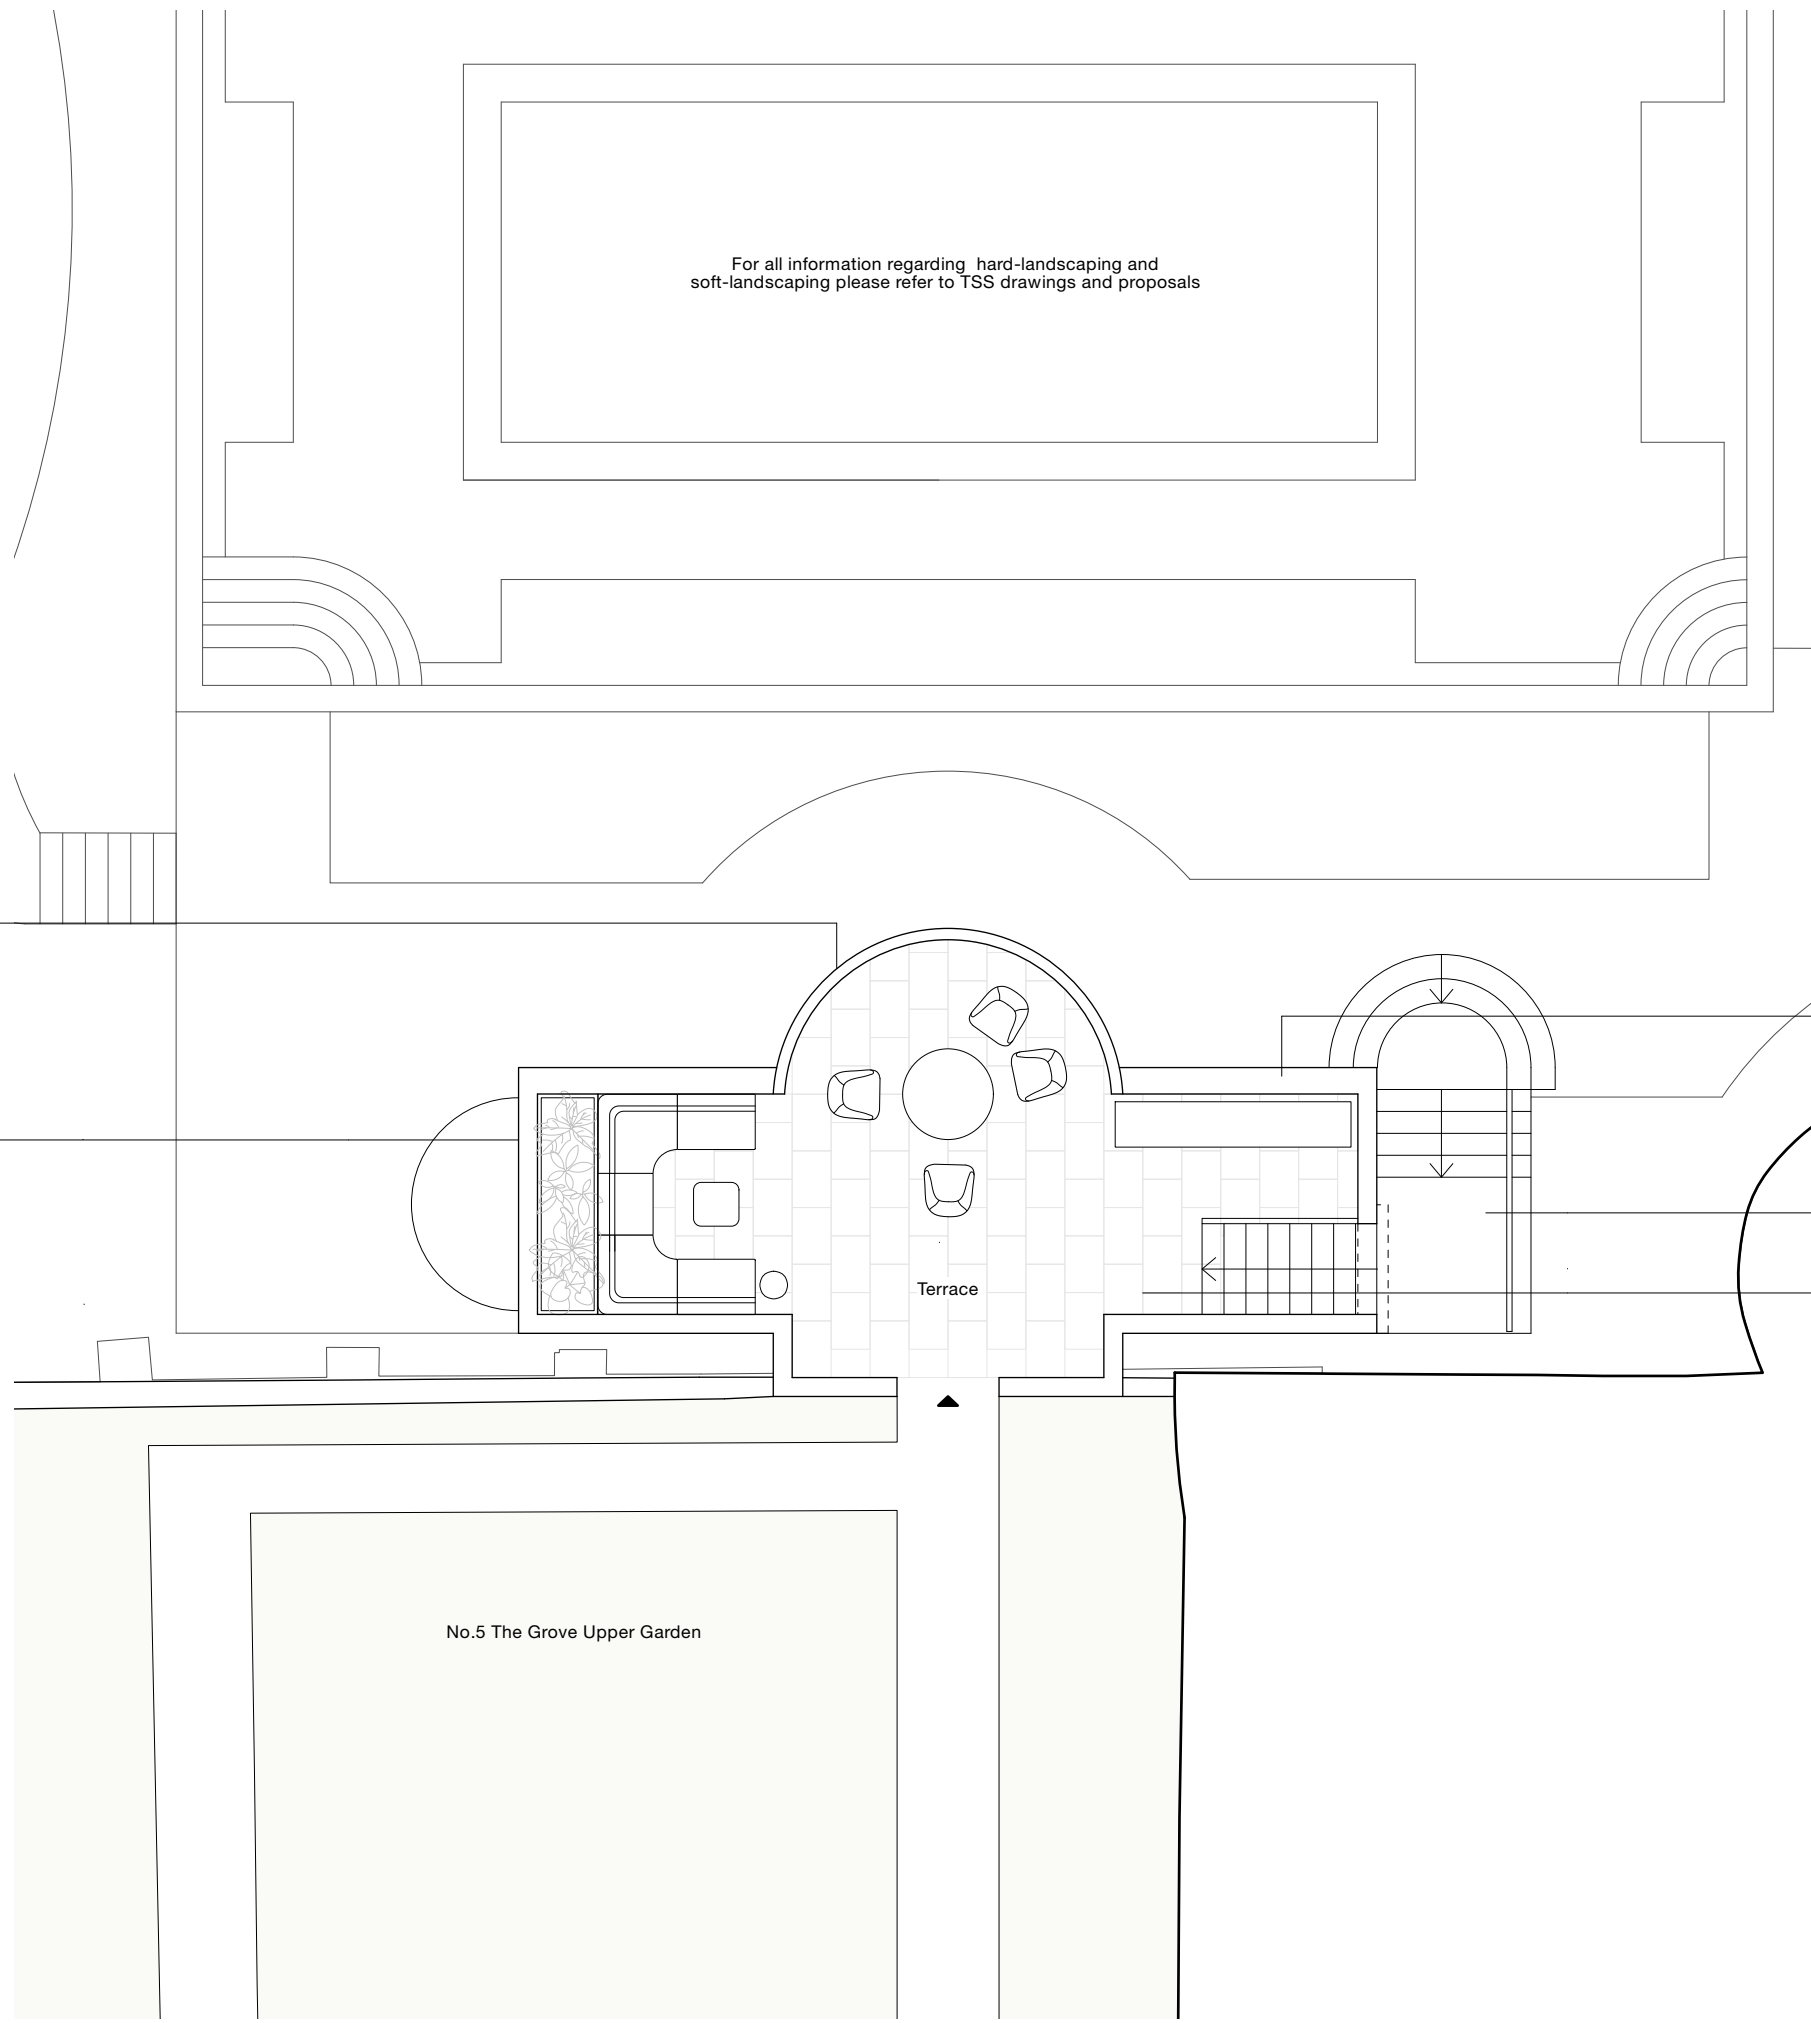

For all information regarding hard-landscaping and soft-landscaping please refer to TSS drawings and proposals

E06
New terrace railings

E09
New masonry walls and associated copings to be installed

E09
New masonry walls and associated copings to be installed



E01
New repositioned staircase

E07
New terrace floor finishes

Terrace

No.5 The Grove Upper Garden

Existing and proposed landscaping and trees have been omitted from the drawings. Please refer to TSS drawings for existing and proposed landscaping and trees.

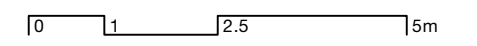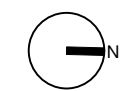

31/44 Architects

6 Osborn Street
London
E1 6TD
United Kingdom
+44 (0)20 3735 7820
London@3144architects.com

Client
No. 5 The Grove

Project
The Grove

Status

Date
19/08/2021

Drawn / Checked
FG SD


Drawing name
Proposed Summer House Terrace Plan

Scale / Format
1:100 / A3

Drawing number
44/2022/PL 2003

Rev.	Date	Description	Drawn / Checked

© 31/44 Architects
Do not scale from this drawing.
All dimensions to be verified on site.
This drawing is to be read in conjunction with all consultants information.
Any discrepancies to be reported immediately to the Architect.
Drawing may be scaled for planning purposes.

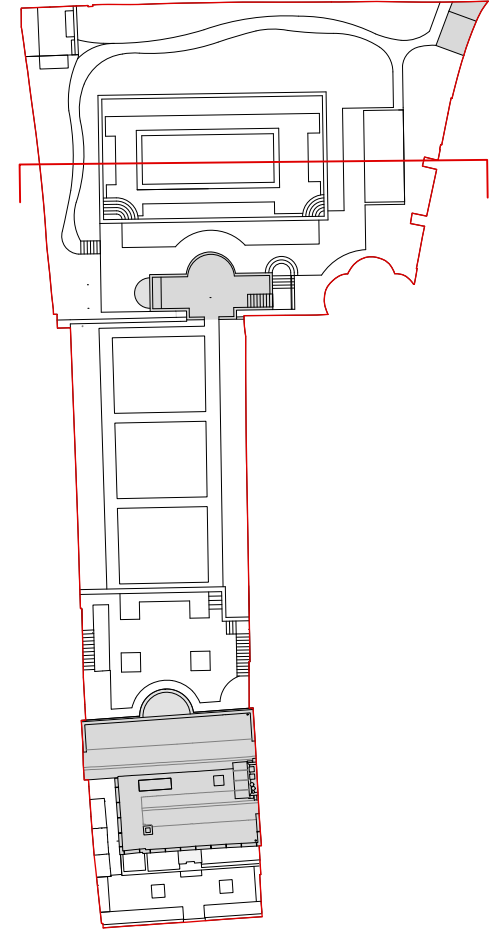


E09
New masonry walls and associated copings to be installed

E01
New repositioned staircase

E02
New external glazed timber doors

E03
New external glazed timber doors in new structural opening

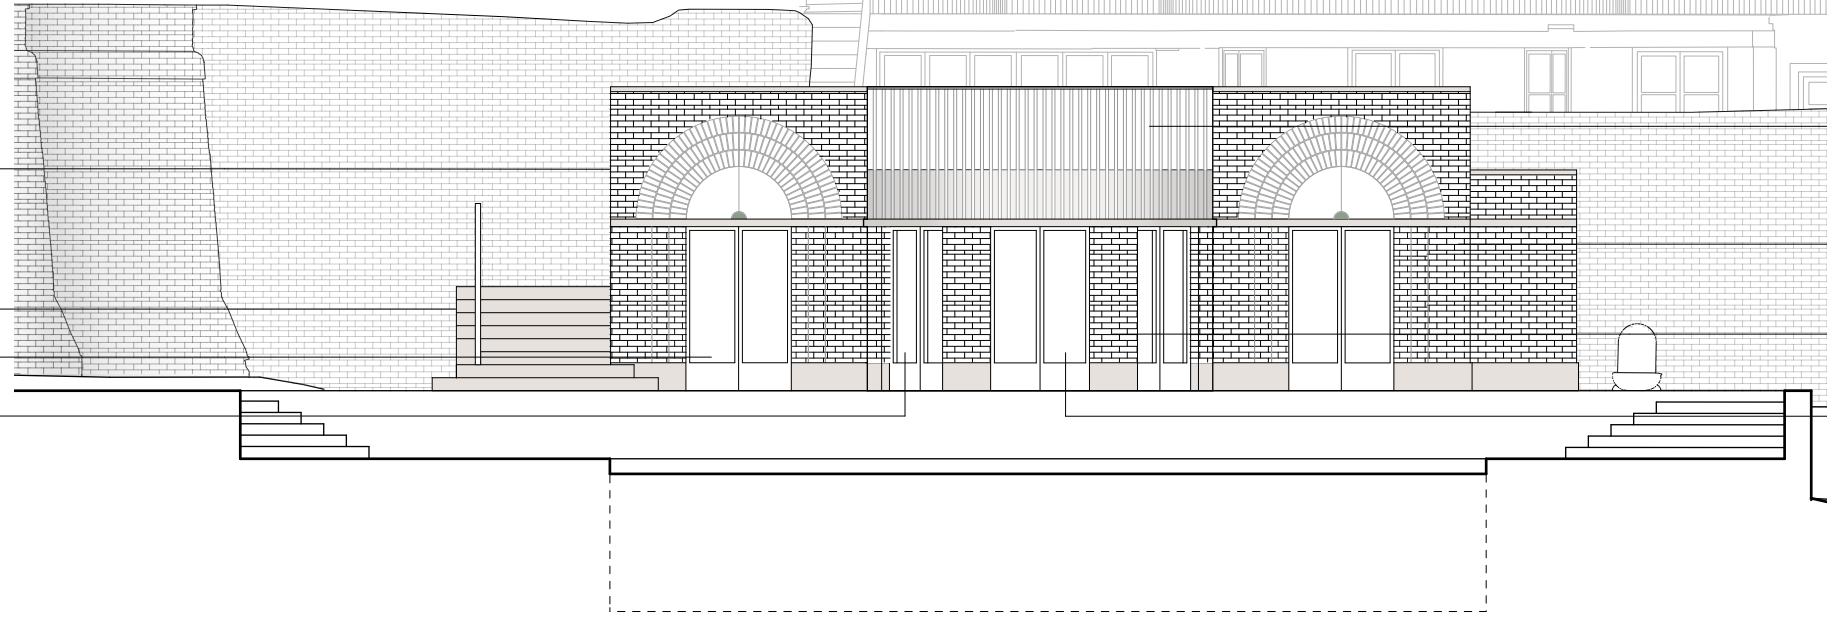


E06
New terrace railings

E09
New masonry walls and associated copings to be installed

E04
New masonry facing to walls

E02
New external glazed timber doors

Existing and proposed landscaping and trees have been omitted from the drawings. Please refer to TSS drawings for existing and proposed landscaping and trees.

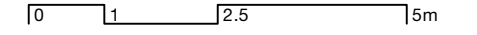

31/44 Architects

6 Osborn Street
London
E1 6TD
United Kingdom
+44 (0)20 3735 7820
London@3144architects.com

Client
No. 5 The Grove

Project
The Grove

Date
19/08/2021

Drawing name
Proposed Summer House Elevation

Status

Drawn / Checked
FG / SD

Scale / Format
1:100 / A3



Drawing number
44/2022/PL 2004

Rev.	Date	Description	Drawn / Checked

© 31/44 Architects


Do not scale from this drawing.
All dimensions to be verified on site.
This drawing is to be read in conjunction with all consultants information.
Any discrepancies to be reported immediately to the Architect.

Drawing may be scaled for planning purposes.

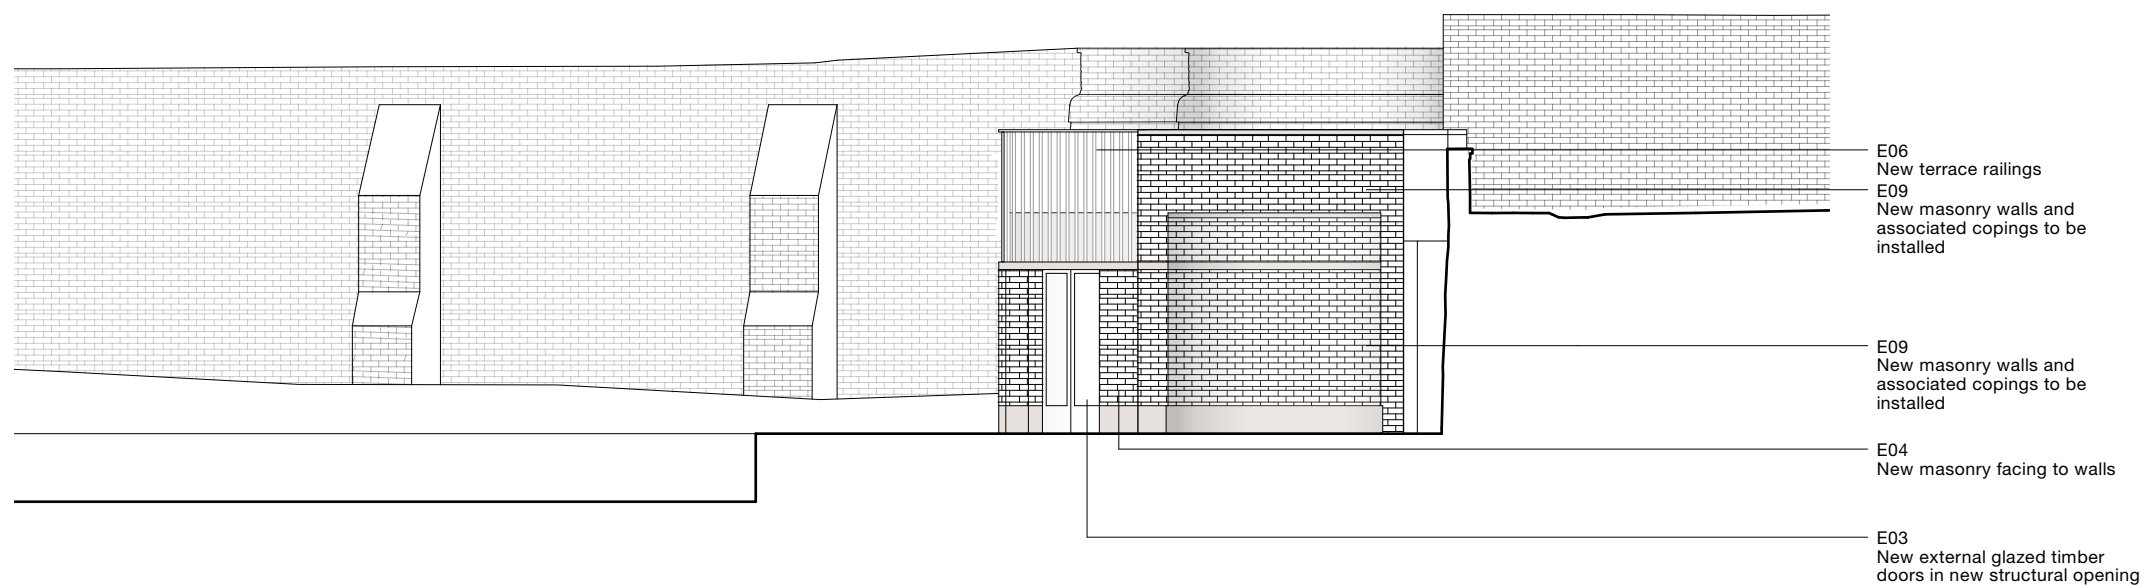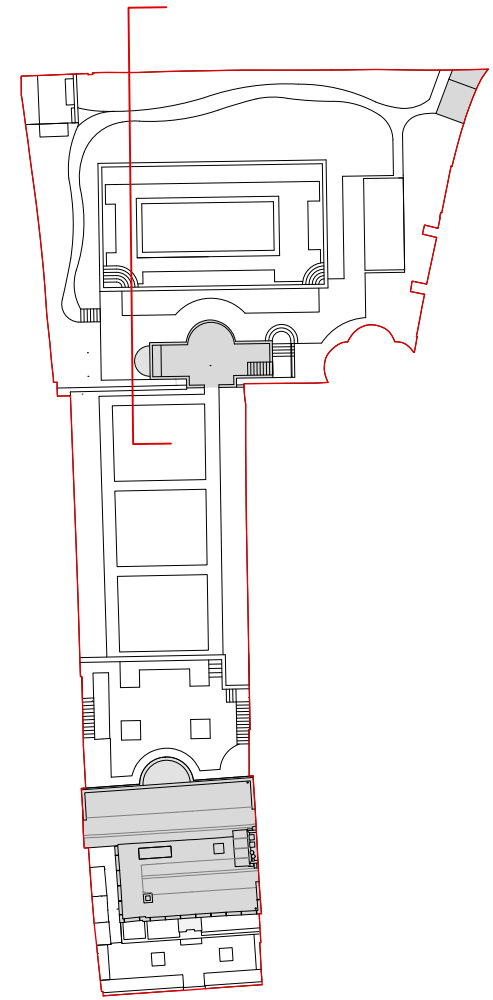

- E06
New terrace railings
- E09
New masonry walls and associated copings to be installed
- E04
New masonry facing to walls
- E03
New external glazed timber doors in new structural opening

Existing and proposed landscaping and trees have been omitted from the drawings. Please refer to TSS drawings for existing and proposed landscaping and trees.

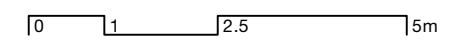

**31/44
Architects**

6 Osborn Street
London
E1 6TD
United Kingdom
+44 (0)20 3735 7820
London@
3144architects.com

Client
No. 5 The Grove

Project
The Grove

Date
19/08/2021

Drawing name
Proposed Summer House Elevation

Status

Drawn Checked
FG SD

Scale / Format
1:100 / A3



Drawing number
44/2022/PL 2005

Rev.	Date	Description	Drawn / Checked


© 31/44 Architects

Do not scale from this drawing.
All dimensions to be verified on site.
This drawing is to be read in conjunction with all consultants information.
Any discrepancies to be reported immediately to the Architect.

Drawing may be scaled for planning purposes.

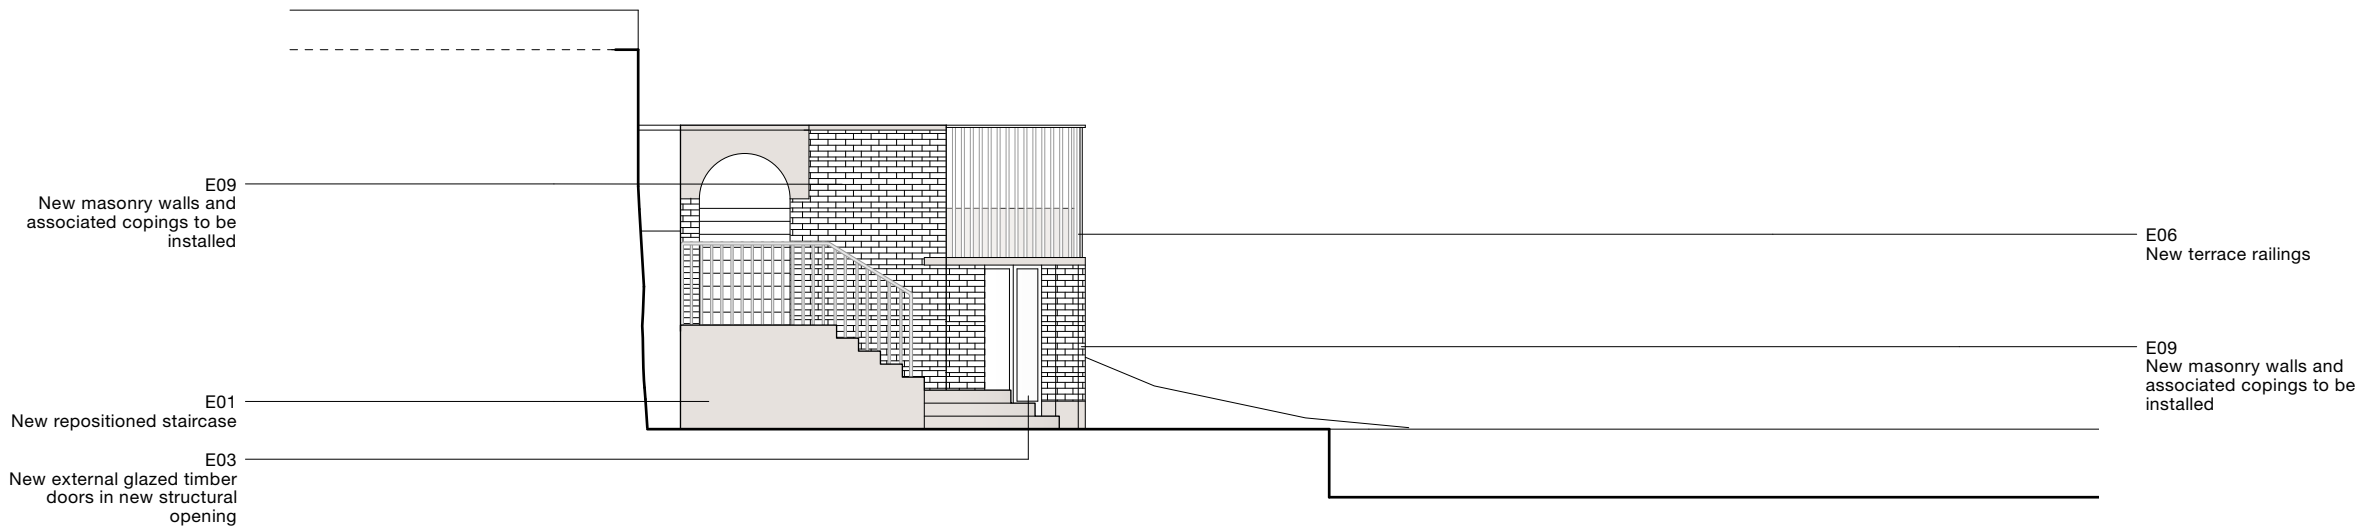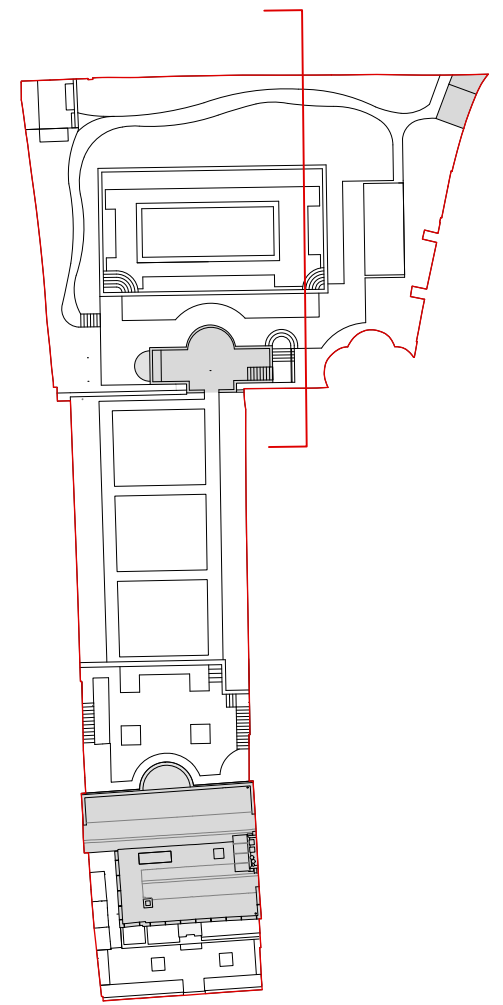

Existing and proposed landscaping and trees have been omitted from the drawings. Please refer to TSS drawings for existing and proposed landscaping and trees.

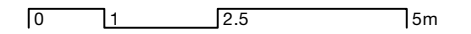

31/44 Architects

6 Osborn Street
London
E1 6TD
United Kingdom
+44 (0)20 3735 7820
London@
3144architects.com

Client
No. 5 The Grove

Project
The Grove

Status

Date
19/08/2021

Drawn Checked
FG SD



Drawing name
Proposed Summer House Elevation

Scale / Format
1:100 / A3


Drawing number
44/2022/PL 2006

Rev.	Date	Description	Drawn / Checked

© 31/44 Architects
Do not scale from this drawing.
All dimensions to be verified on site.
This drawing is to be read in conjunction with all consultants information.
Any discrepancies to be reported immediately to the Architect.
Drawing may be scaled for planning purposes.

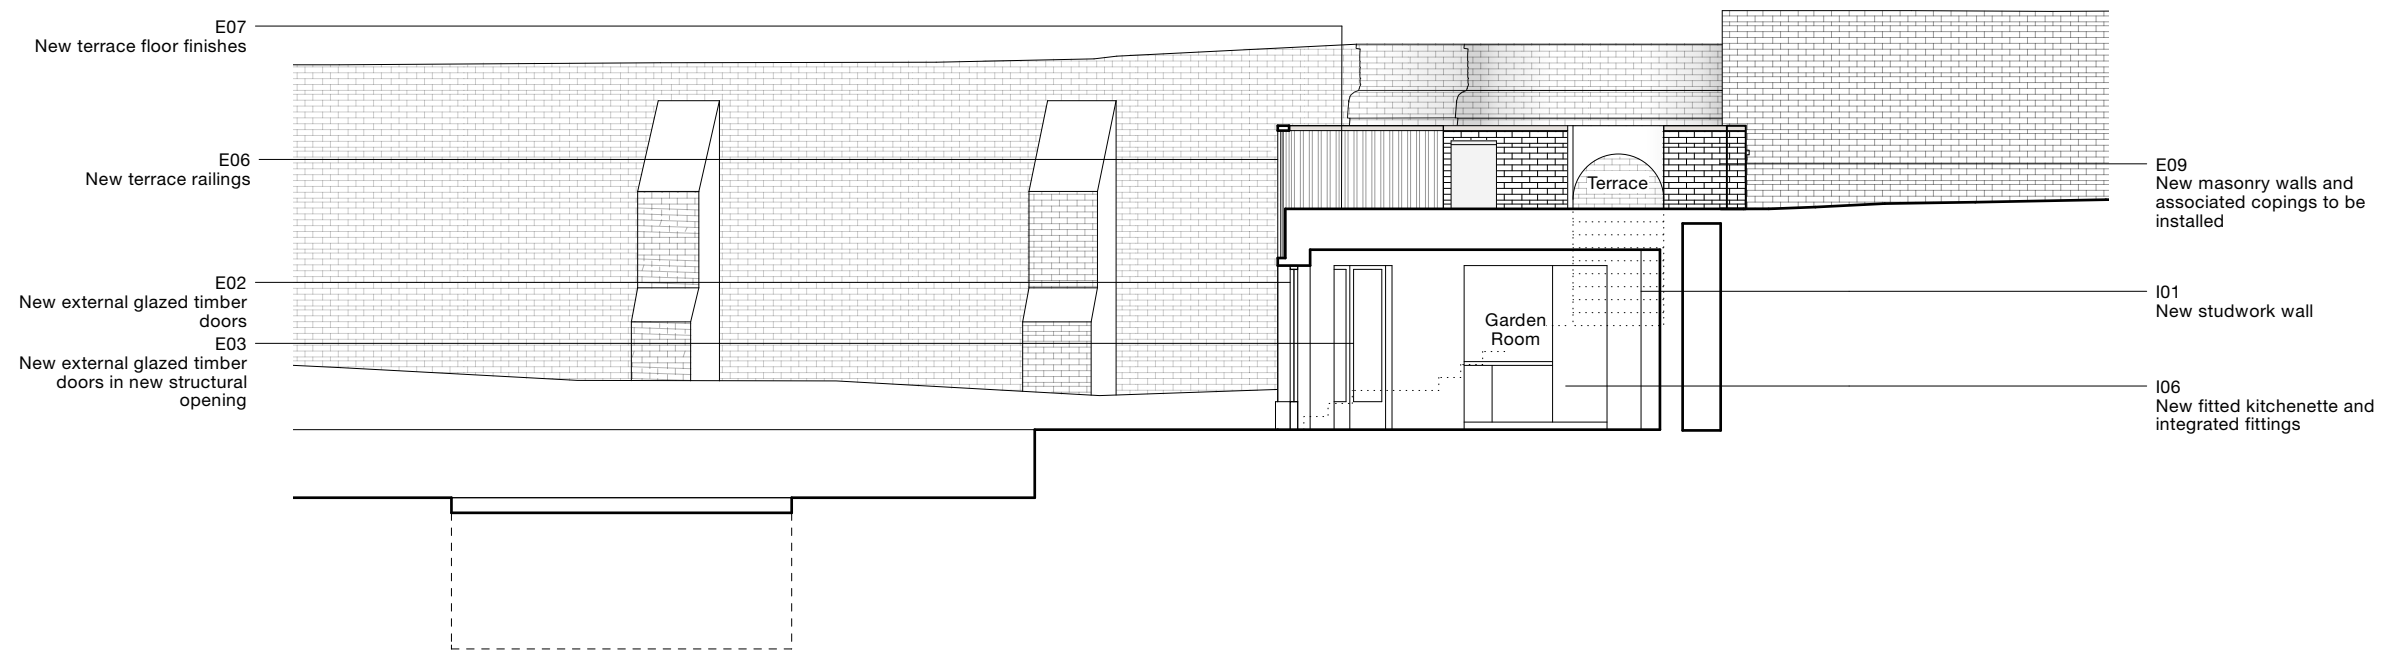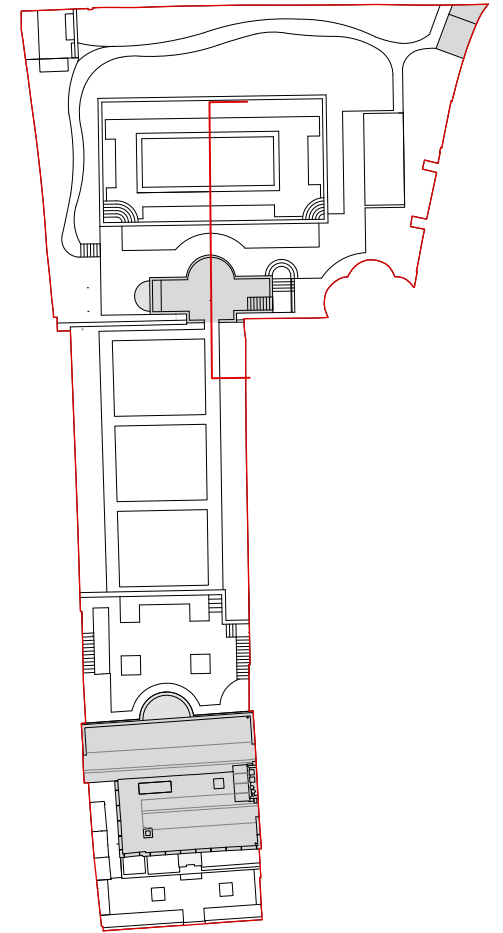

Existing and proposed landscaping and trees have been omitted from the drawings. Please refer to TSS drawings for existing and proposed landscaping and trees.

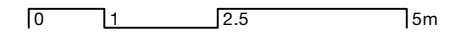

31/44 Architects

6 Osborn Street
London
E1 6TD
United Kingdom
+44 (0)20 3735 7820
London@3144architects.com

Client
No. 5 The Grove

Project
The Grove

Date
19/08/2021

Drawing name
Proposed Summer House Section AA

Status

Drawn Checked
FG SD

Scale / Format
1:100 / A3

Drawing number



44/2022/PL 2007

Rev.	Date	Description	Drawn / Checked


© 31/44 Architects

Do not scale from this drawing.
All dimensions to be verified on site.
This drawing is to be read in conjunction with all consultants information.
Any discrepancies to be reported immediately to the Architect.

Drawing may be scaled for planning purposes.

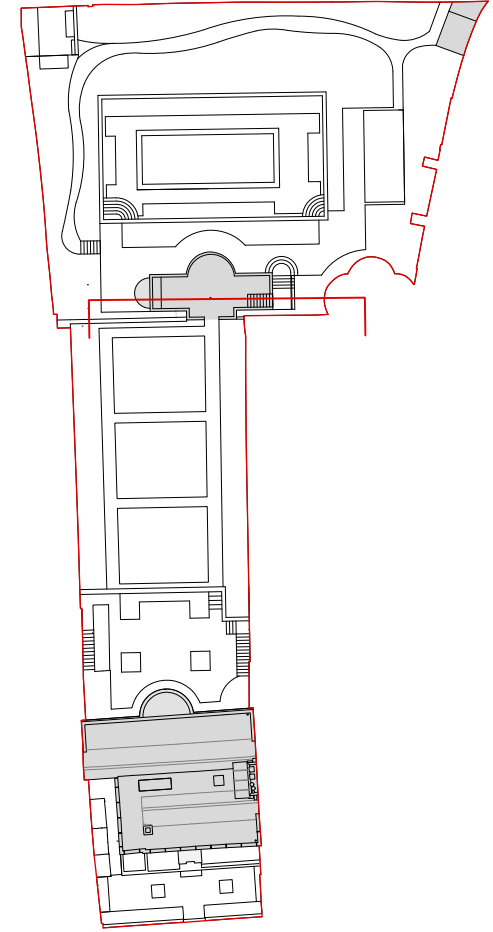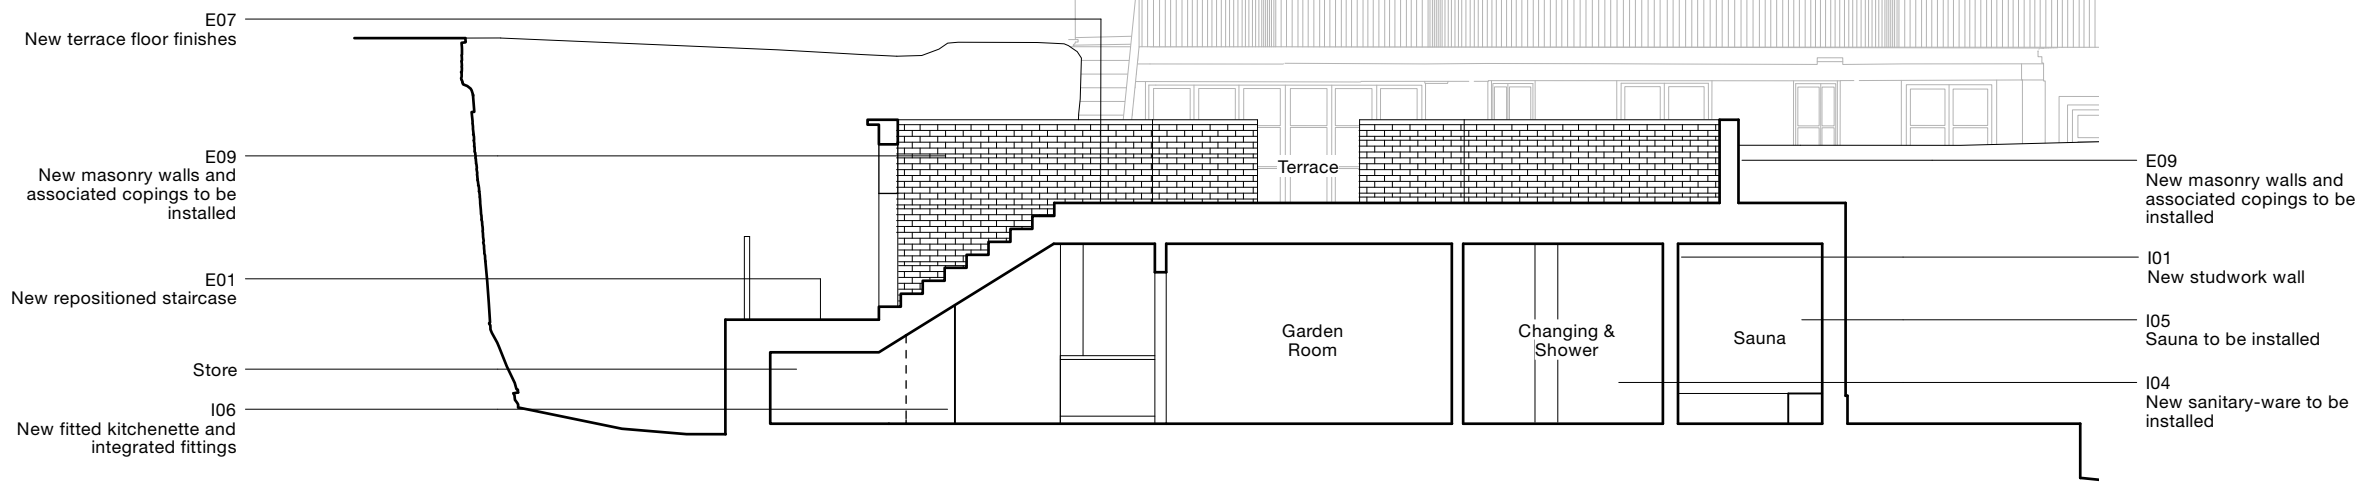

Existing and proposed landscaping and trees have been omitted from the drawings. Please refer to TSS drawings for existing and proposed landscaping and trees.

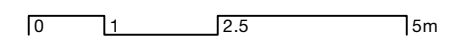

31/44 Architects

6 Osborn Street
London
E1 6TD
United Kingdom
+44 (0)20 3735 7820
London@
3144architects.com

Client
No. 5 The Grove

Project
The Grove

Date
19/08/2021

Drawing name
Proposed Summer House Section BB

Status

Drawn / Checked
FG / SD

Scale / Format
1:100 / A3


Drawing number
44/2022/PL 2008

Rev.	Date	Description	Drawn / Checked

© 31/44 Architects

Do not scale from this drawing.
All dimensions to be verified on site.
This drawing is to be read in conjunction with all consultants information.
Any discrepancies to be reported immediately to the Architect.

Drawing may be scaled for planning purposes.

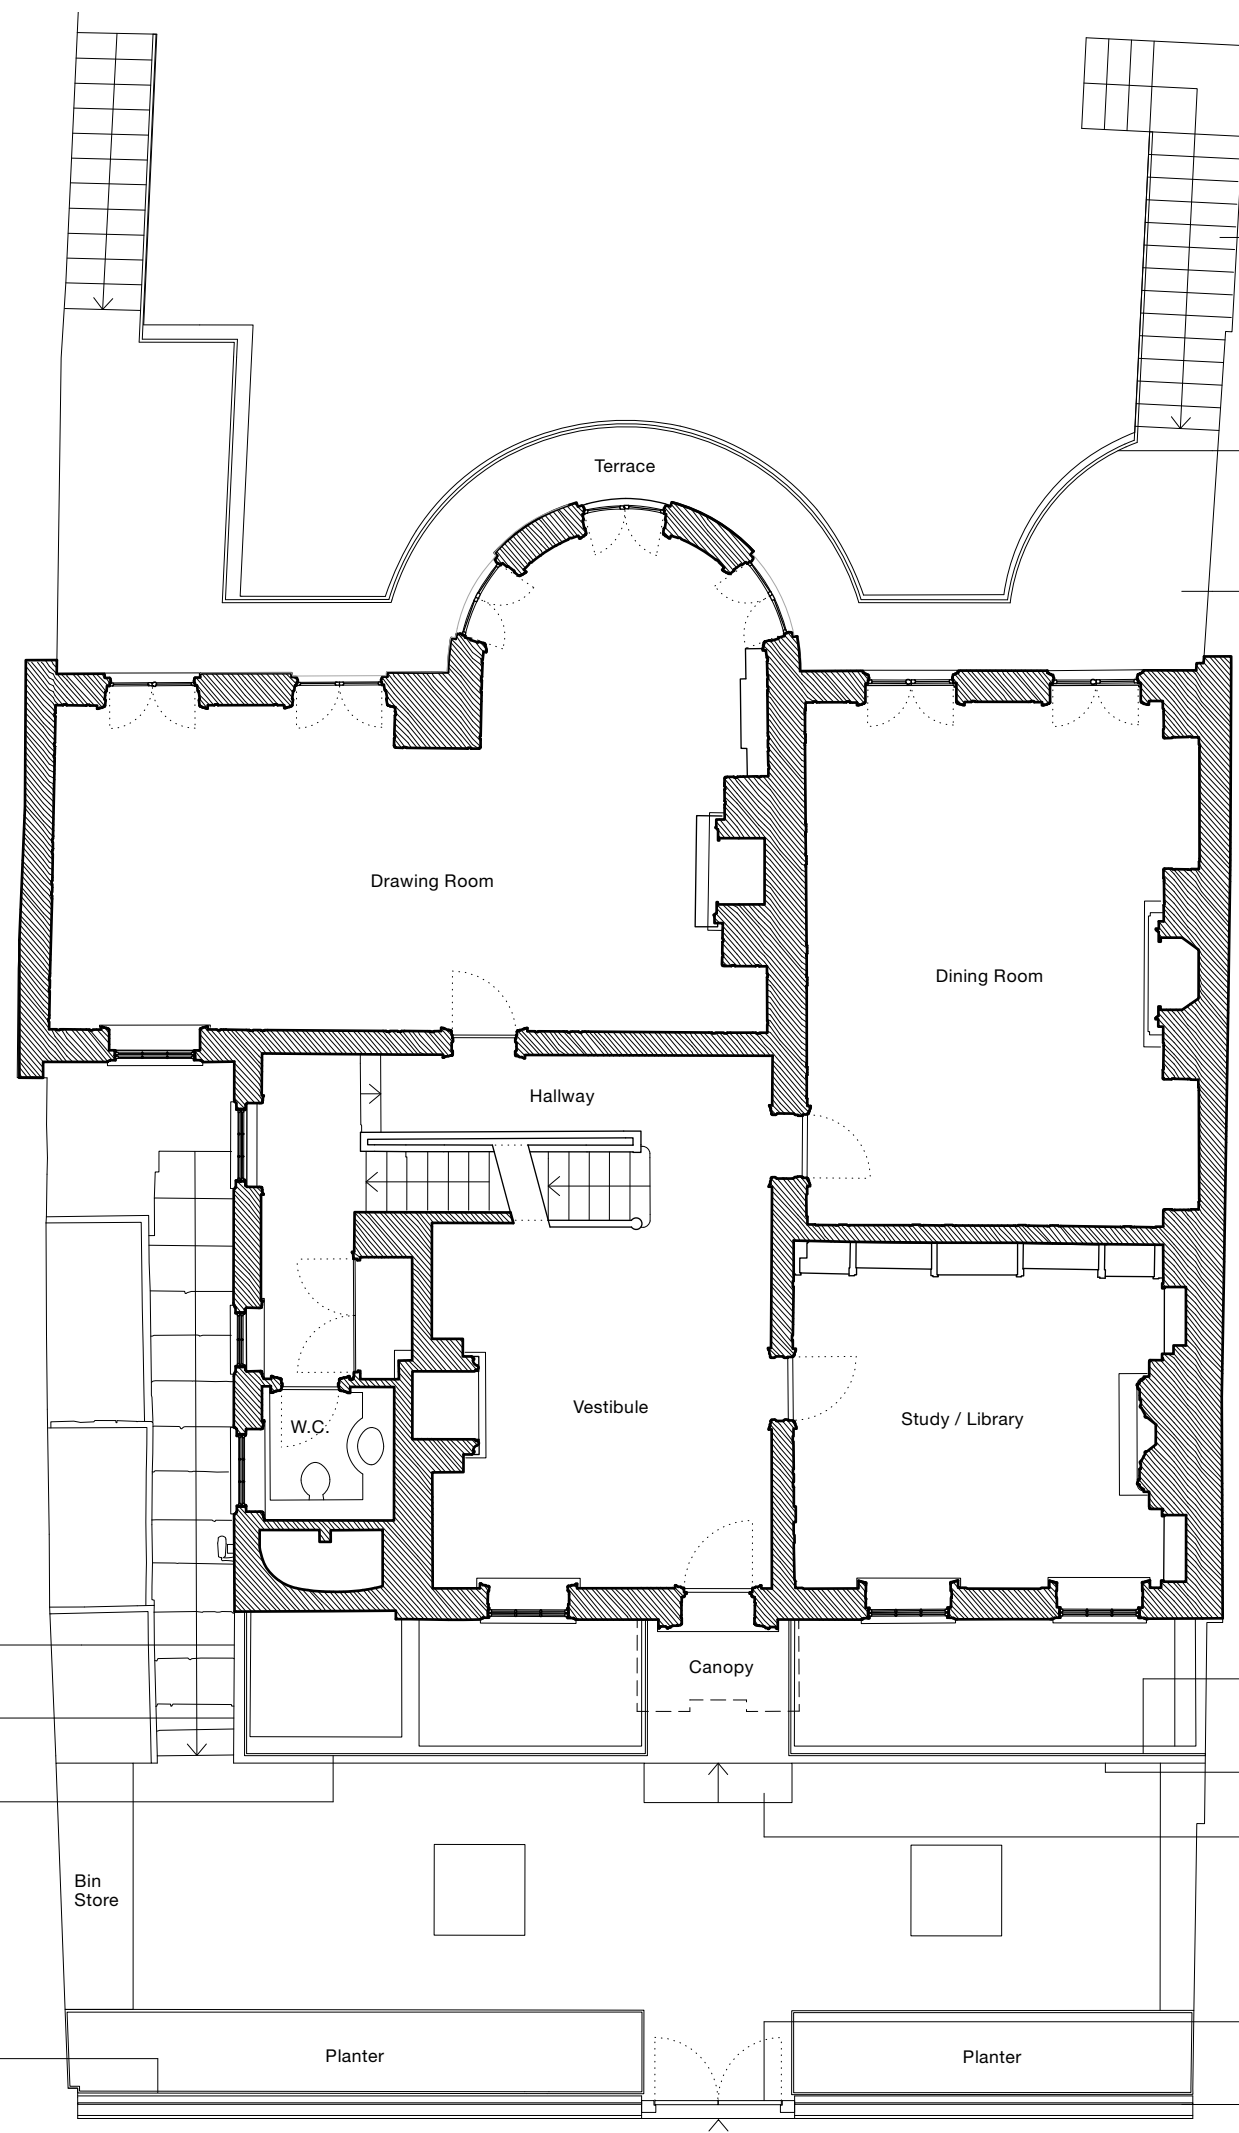

E19
Reinstatement of secondary external staircase

E17
New terrace railings to be installed

E18
Terrace floor to be carefully removed and replaced

E16
New roof structure and coping to be installed

E15
New masonry parapet and stone coping to be installed

E14
New railings to be installed. Please refer to TSS drawings for more information.

E11
New masonry wall to be constructed

E14
New railings to be installed. Please refer to TSS drawings for more information.


E15
New masonry parapet and stone coping to be installed

E13
New entrance steps

E12
New entrance gate to be installed. Please refer to TSS drawings for more information.

E10
New metal railings to be installed

Existing and proposed landscaping and trees have been omitted from the drawings. Please refer to TSS drawings for existing and proposed landscaping and trees.

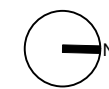

0 1 2.5 5m

31/44
Architects

6 Osborn Street
London
E1 6TD
United Kingdom
+44 (0)20 3735 7820
London@
3144architects.com

Client
No. 5 The Grove

Project
The Grove

Date
19/08/2021

Drawing name
Proposed Main House Upper Ground Floor Plan

Drawing number

44/2022/PL 2009

Status

Drawn Checked
FG SD

Scale / Format
1:100 / A3

Rev.	Date	Description	Drawn / Checked


© 31/44 Architects
Do not scale from this drawing.
All dimensions to be verified on site.
This drawing is to be read in conjunction with all consultants information.
Any discrepancies to be reported immediately to the Architect.
Drawing may be scaled for planning purposes.

E18
Terrace floor to be carefully removed and replaced



E17
New terrace railings to be installed

Existing and proposed landscaping and trees have been omitted from the drawings. Please refer to TSS drawings for existing and proposed landscaping and trees.

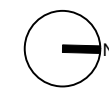

0 1 2.5 5m

31/44
Architects

6 Osborn Street
London
E1 6TD
United Kingdom
+44 (0)20 3735 7820
London@
3144architects.com

Client
No. 5 The Grove

Project
The Grove

Date
19/08/2021

Drawing name
Proposed Main House Second Floor Plan

Drawing number
44/2022/PL 2010

Status

Drawn Checked
FG SD


Scale / Format
1:100 / A3

Rev.	Date	Description	Drawn / Checked


© 31/44 Architects

Do not scale from this drawing.
All dimensions to be verified on site.
This drawing is to be read in conjunction with all consultants information.
Any discrepancies to be reported immediately to the Architect.

Drawing may be scaled for planning purposes.

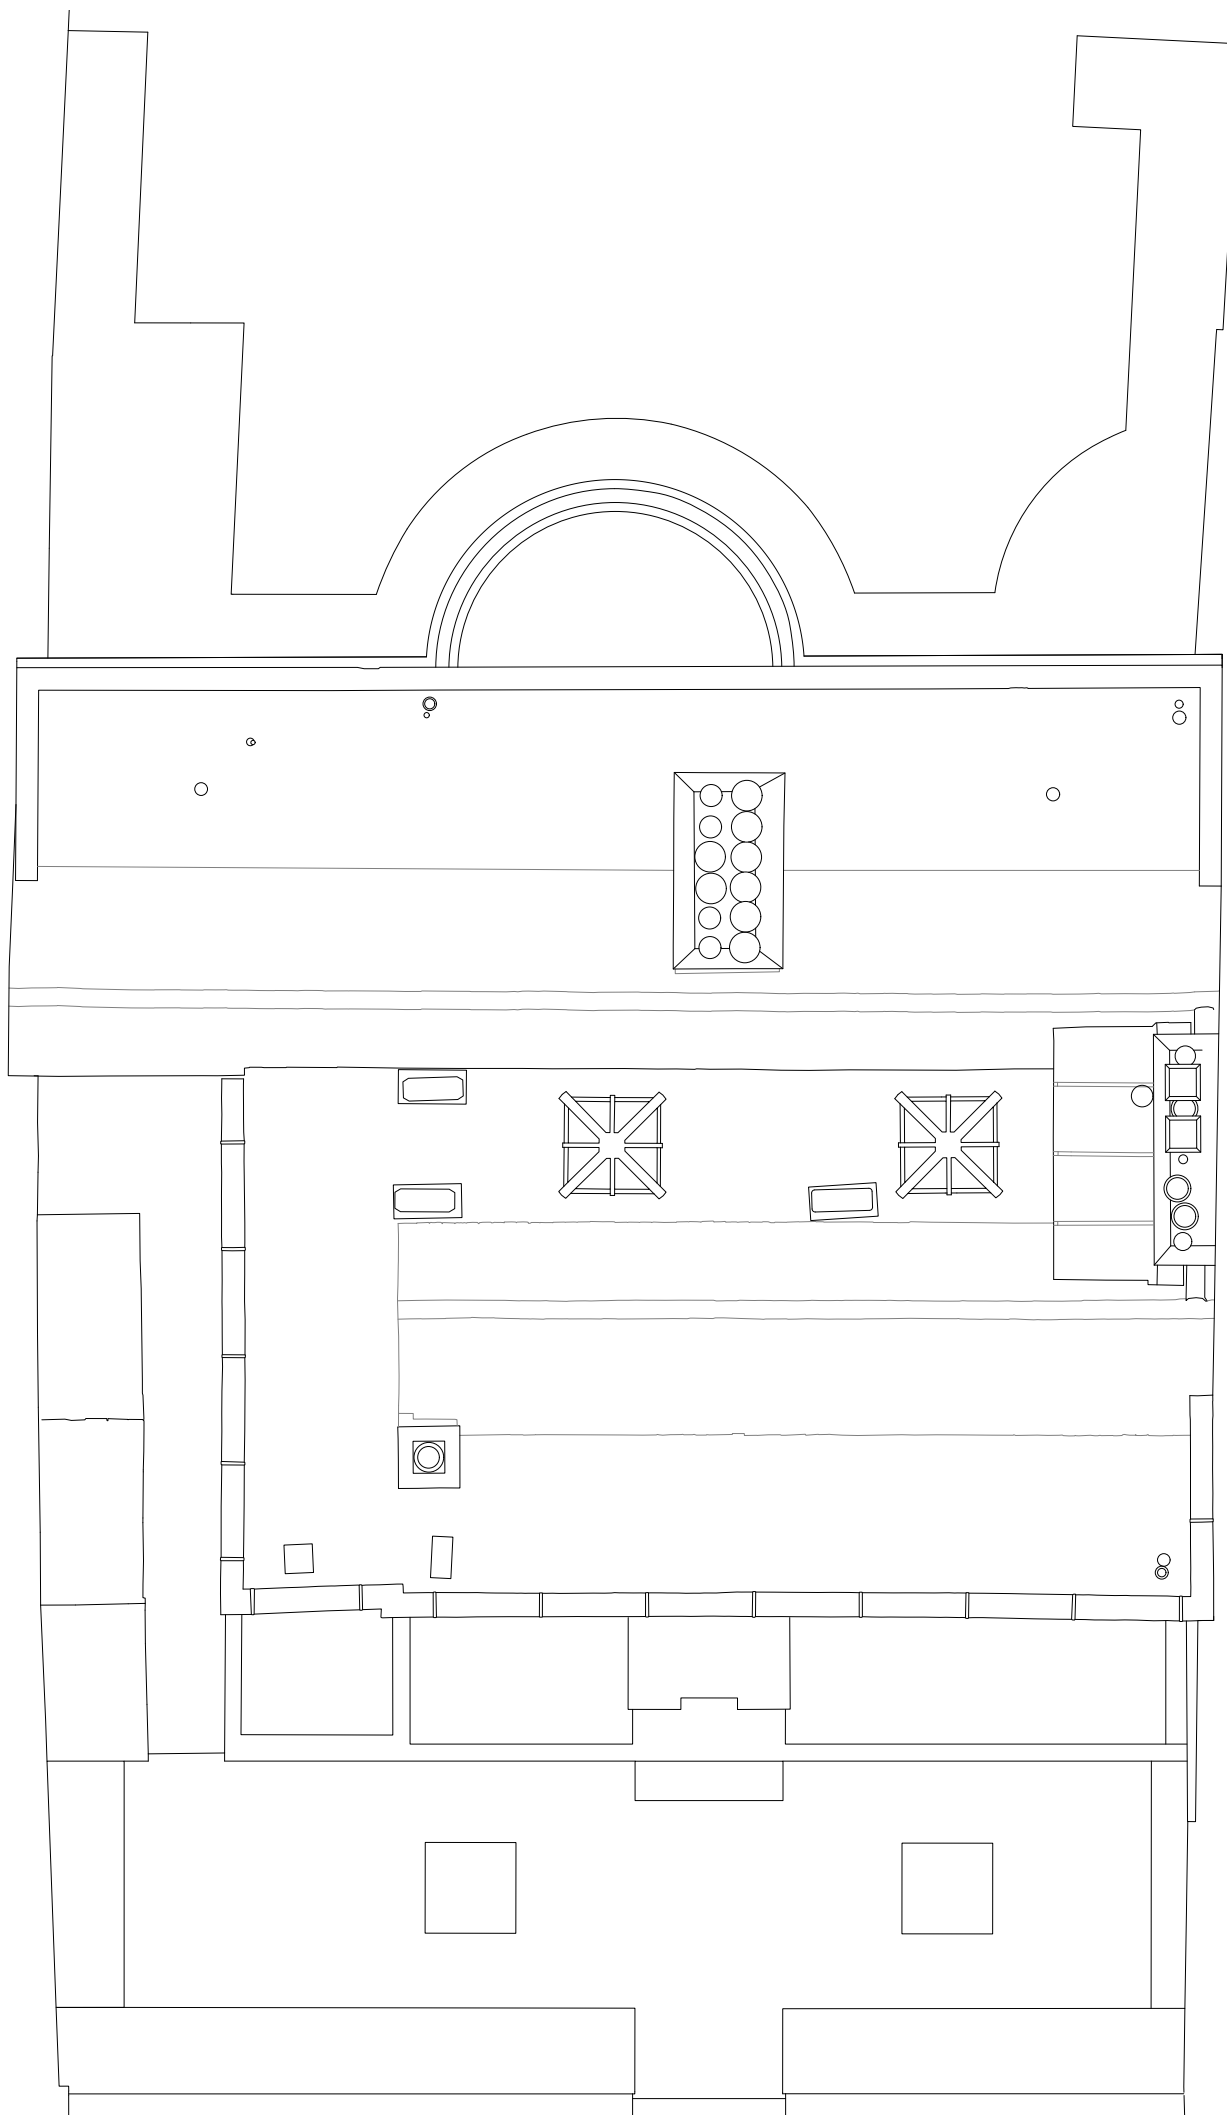

Existing and proposed landscaping and trees have been omitted from the drawings. Please refer to TSS drawings for existing and proposed landscaping and trees.

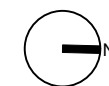

0 1 2.5 5m

31/44
Architects

6 Osborn Street
London
E1 6TD
United Kingdom
+44 (0)20 3735 7820
London@
3144architects.com

Client
No. 5 The Grove

Project
The Grove

Date
19/08/2021

Drawing name
Proposed Main House Roof Plan

Status

Drawn Checked
FG SD

Scale / Format
1:100 / A3

Drawing number

44/2022/PL 2011

Rev.	Date	Description	Drawn / Checked

© 31/44 Architects

Do not scale from this drawing.
All dimensions to be verified on site.
This drawing is to be read in conjunction with all consultants information.
Any discrepancies to be reported immediately to the Architect.

Drawing may be scaled for planning purposes.




E11
New masonry wall to be
constructed

E10
New metal railings to be
installed

E12
New entrance gate to be
installed. Please refer to TSS
drawings for more information.

Existing and proposed landscaping and trees have been omitted from the drawings. Please refer to TSS drawings for existing and proposed landscaping and trees.

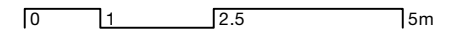

31/44
Architects

6 Osborn Street
London
E1 6TD
United Kingdom
+44 (0)20 3735 7820
London@
3144architects.com

Client
No. 5 The Grove

Project
The Grove

Date
19/08/2021

Drawing name
Proposed Main House Front Street
Elevation (East)

Drawing number

44/2022/PL 2012

Status

Drawn Checked
FG SD

Scale / Format
1:100 / A3

Rev. Date	Description	Drawn / Checked

© 31/44 Architects

Do not scale from this drawing.
All dimensions to be verified on site.
This drawing is to be read in conjunction with all consultants information.
Any discrepancies to be reported immediately to the Architect.

Drawing may be scaled for planning purposes.



E21
New repositioned RWP to be installed.


E15
New masonry parapet and stone coping to be installed

E16
New roof structure and coping to be installed

E14
New railings to be installed. Please refer to TSS drawings for more information.

E13
New entrance steps

Existing and proposed landscaping and trees have been omitted from the drawings. Please refer to TSS drawings for existing and proposed landscaping and trees.

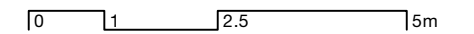

31/44
Architects

6 Osborn Street
London
E1 6TD
United Kingdom
+44 (0)20 3735 7820
London@
3144architects.com

Client
No. 5 The Grove

Project
The Grove

Date
19/08/2021

Drawing name
Proposed Main House Front Elevation (East)

Drawing number

44/2022/PL 2013

Status

Drawn Checked
FG SD


Scale / Format
1:100 / A3

Rev. Date	Description	Drawn / Checked


© 31/44 Architects

Do not scale from this drawing.
All dimensions to be verified on site.
This drawing is to be read in conjunction with all consultants information.
Any discrepancies to be reported immediately to the Architect.

Drawing may be scaled for planning purposes.

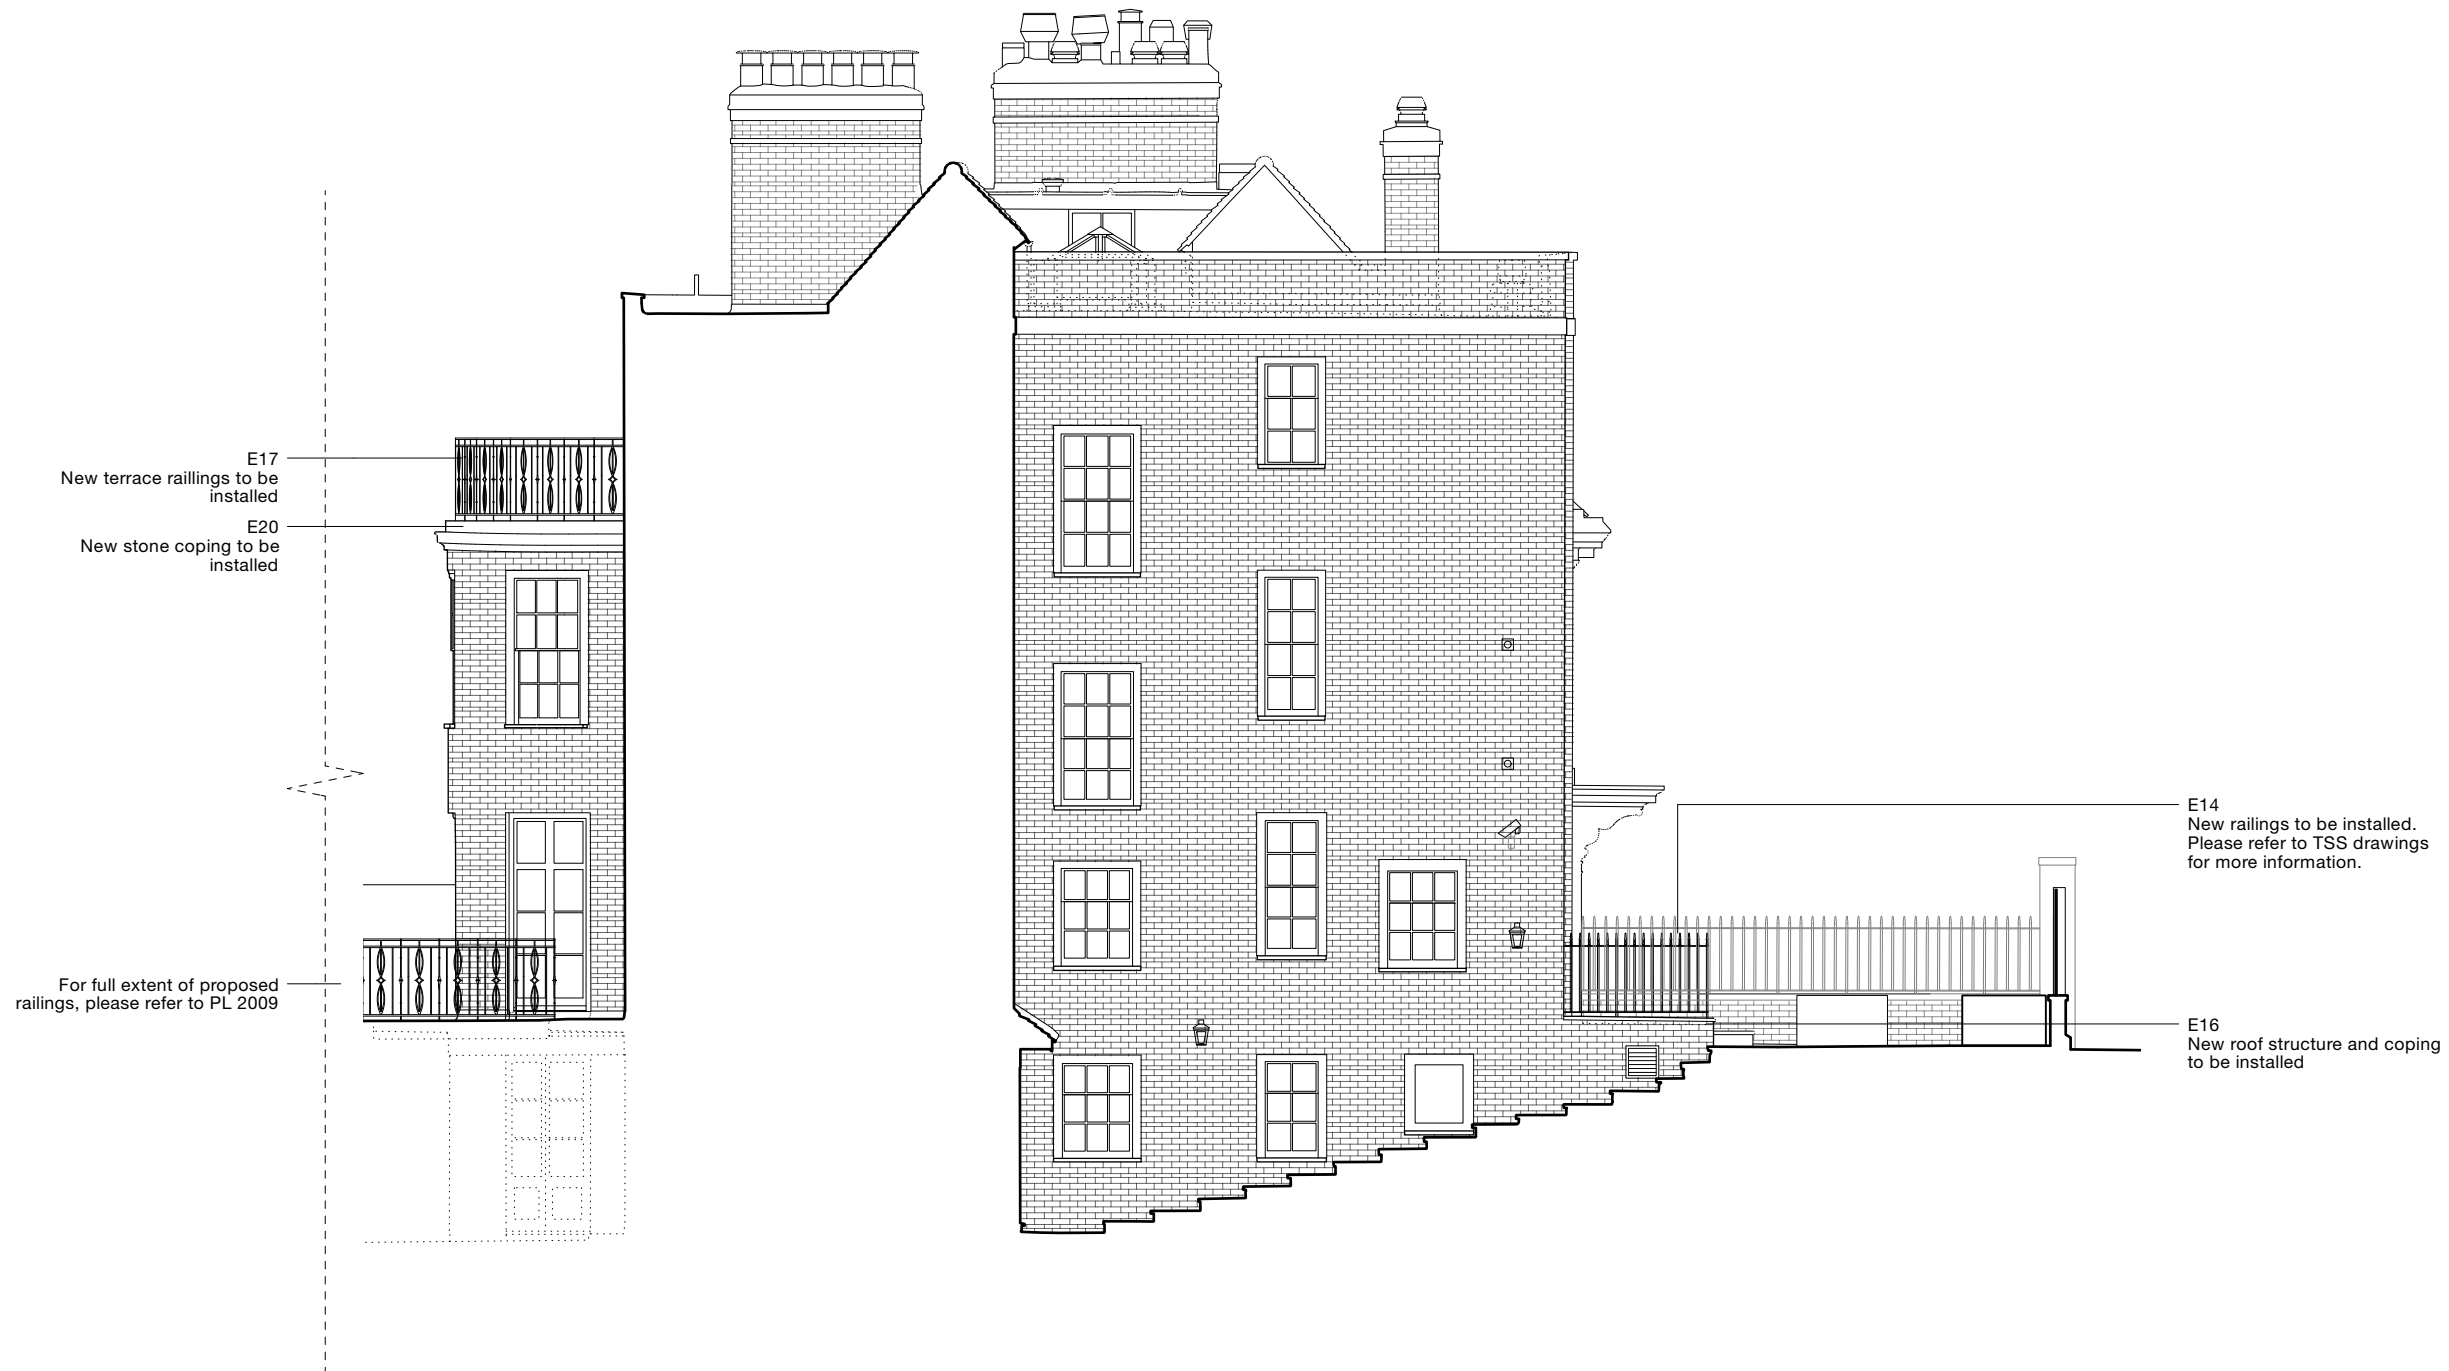

Existing and proposed landscaping and trees have been omitted from the drawings. Please refer to TSS drawings for existing and proposed landscaping and trees.

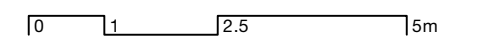

31/44 Architects

6 Osborn Street
London
E1 6TD
United Kingdom
+44 (0)20 3735 7820
London@
3144architects.com

Client
No. 5 The Grove

Project
The Grove

Date
19/08/2021

Drawing name
Proposed Main House Side Elevation (South)

Drawing number
44/2022/PL 2014

Status
Drawn / Checked
FG / SD

Scale / Format
1:100 / A3

Rev.	Date	Description	Drawn / Checked

© 31/44 Architects

Do not scale from this drawing.
All dimensions to be verified on site.
This drawing is to be read in conjunction with all consultants information.
Any discrepancies to be reported immediately to the Architect.

Drawing may be scaled for planning purposes.




E19
Reinstatement of secondary
external staircase

E17
New terrace railings to be
installed

E20
New stone coping to be
installed

E17
New terrace railings to be
installed

Existing and proposed landscaping and trees have been omitted from the drawings. Please refer to TSS drawings for existing and proposed landscaping and trees.

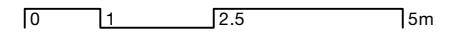

**31/44
Architects**

6 Osborn Street
London
E1 6TD
United Kingdom
+44 (0)20 3735 7820
London@
3144architects.com

Client
No. 5 The Grove

Project
The Grove

Date
19/08/2021

Drawing name
Proposed Main House Rear Elevation
(West)

Drawing number

44/2022/PL 2015

Status

Drawn / Checked
FG / SD


Scale / Format
1:100 / A3

Rev.	Date	Description	Drawn / Checked

© 31/44 Architects

Do not scale from this drawing.
All dimensions to be verified on site.
This drawing is to be read in conjunction with all consultants information.
Any discrepancies to be reported immediately to the Architect.

Drawing may be scaled for planning purposes.

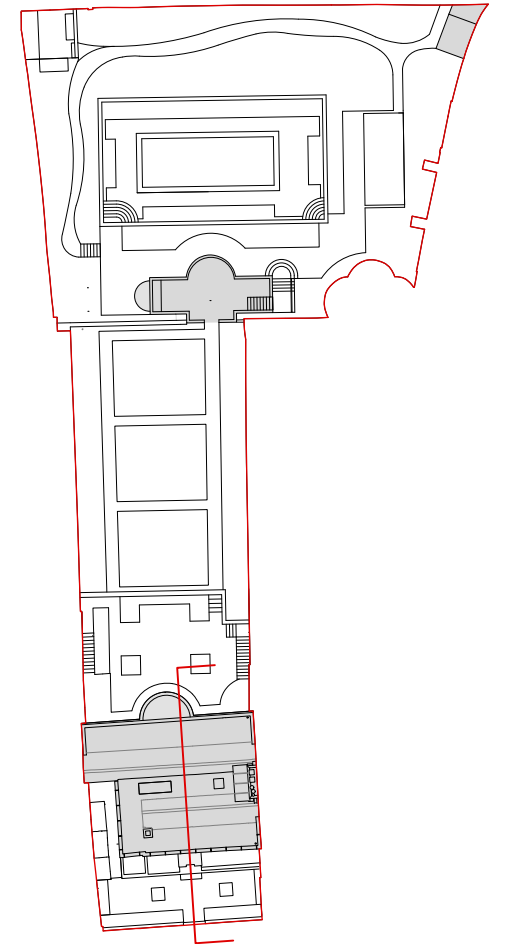

E18
Terrace floor to be carefully removed and replaced

E17
New terrace railings to be installed

E20
New stone coping to be installed


For full extent of proposed railings, please refer to PL 2009

E17
New terrace railings to be installed

E14
New railings to be installed. Please refer to TSS drawings for more information.

E13
New entrance steps

Existing and proposed landscaping and trees have been omitted from the drawings. Please refer to TSS drawings for existing and proposed landscaping and trees.

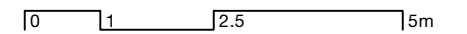

31/44 Architects

6 Osborn Street
London
E1 6TD
United Kingdom
+44 (0)20 3735 7820
London@3144architects.com

Client
No. 5 The Grove

Project
The Grove

Date
19/08/2021

Drawing name
Proposed Main House Section AA

Status

Drawn / Checked
FG / SD

Scale / Format
1:100 / A3

Drawing number

44/2022/PL 2016

Rev.	Date	Description	Drawn / Checked

© 31/44 Architects

Do not scale from this drawing.
All dimensions to be verified on site.
This drawing is to be read in conjunction with all consultants information.
Any discrepancies to be reported immediately to the Architect.

Drawing may be scaled for planning purposes.