


# FRONT ELEVATION - PROPOSED

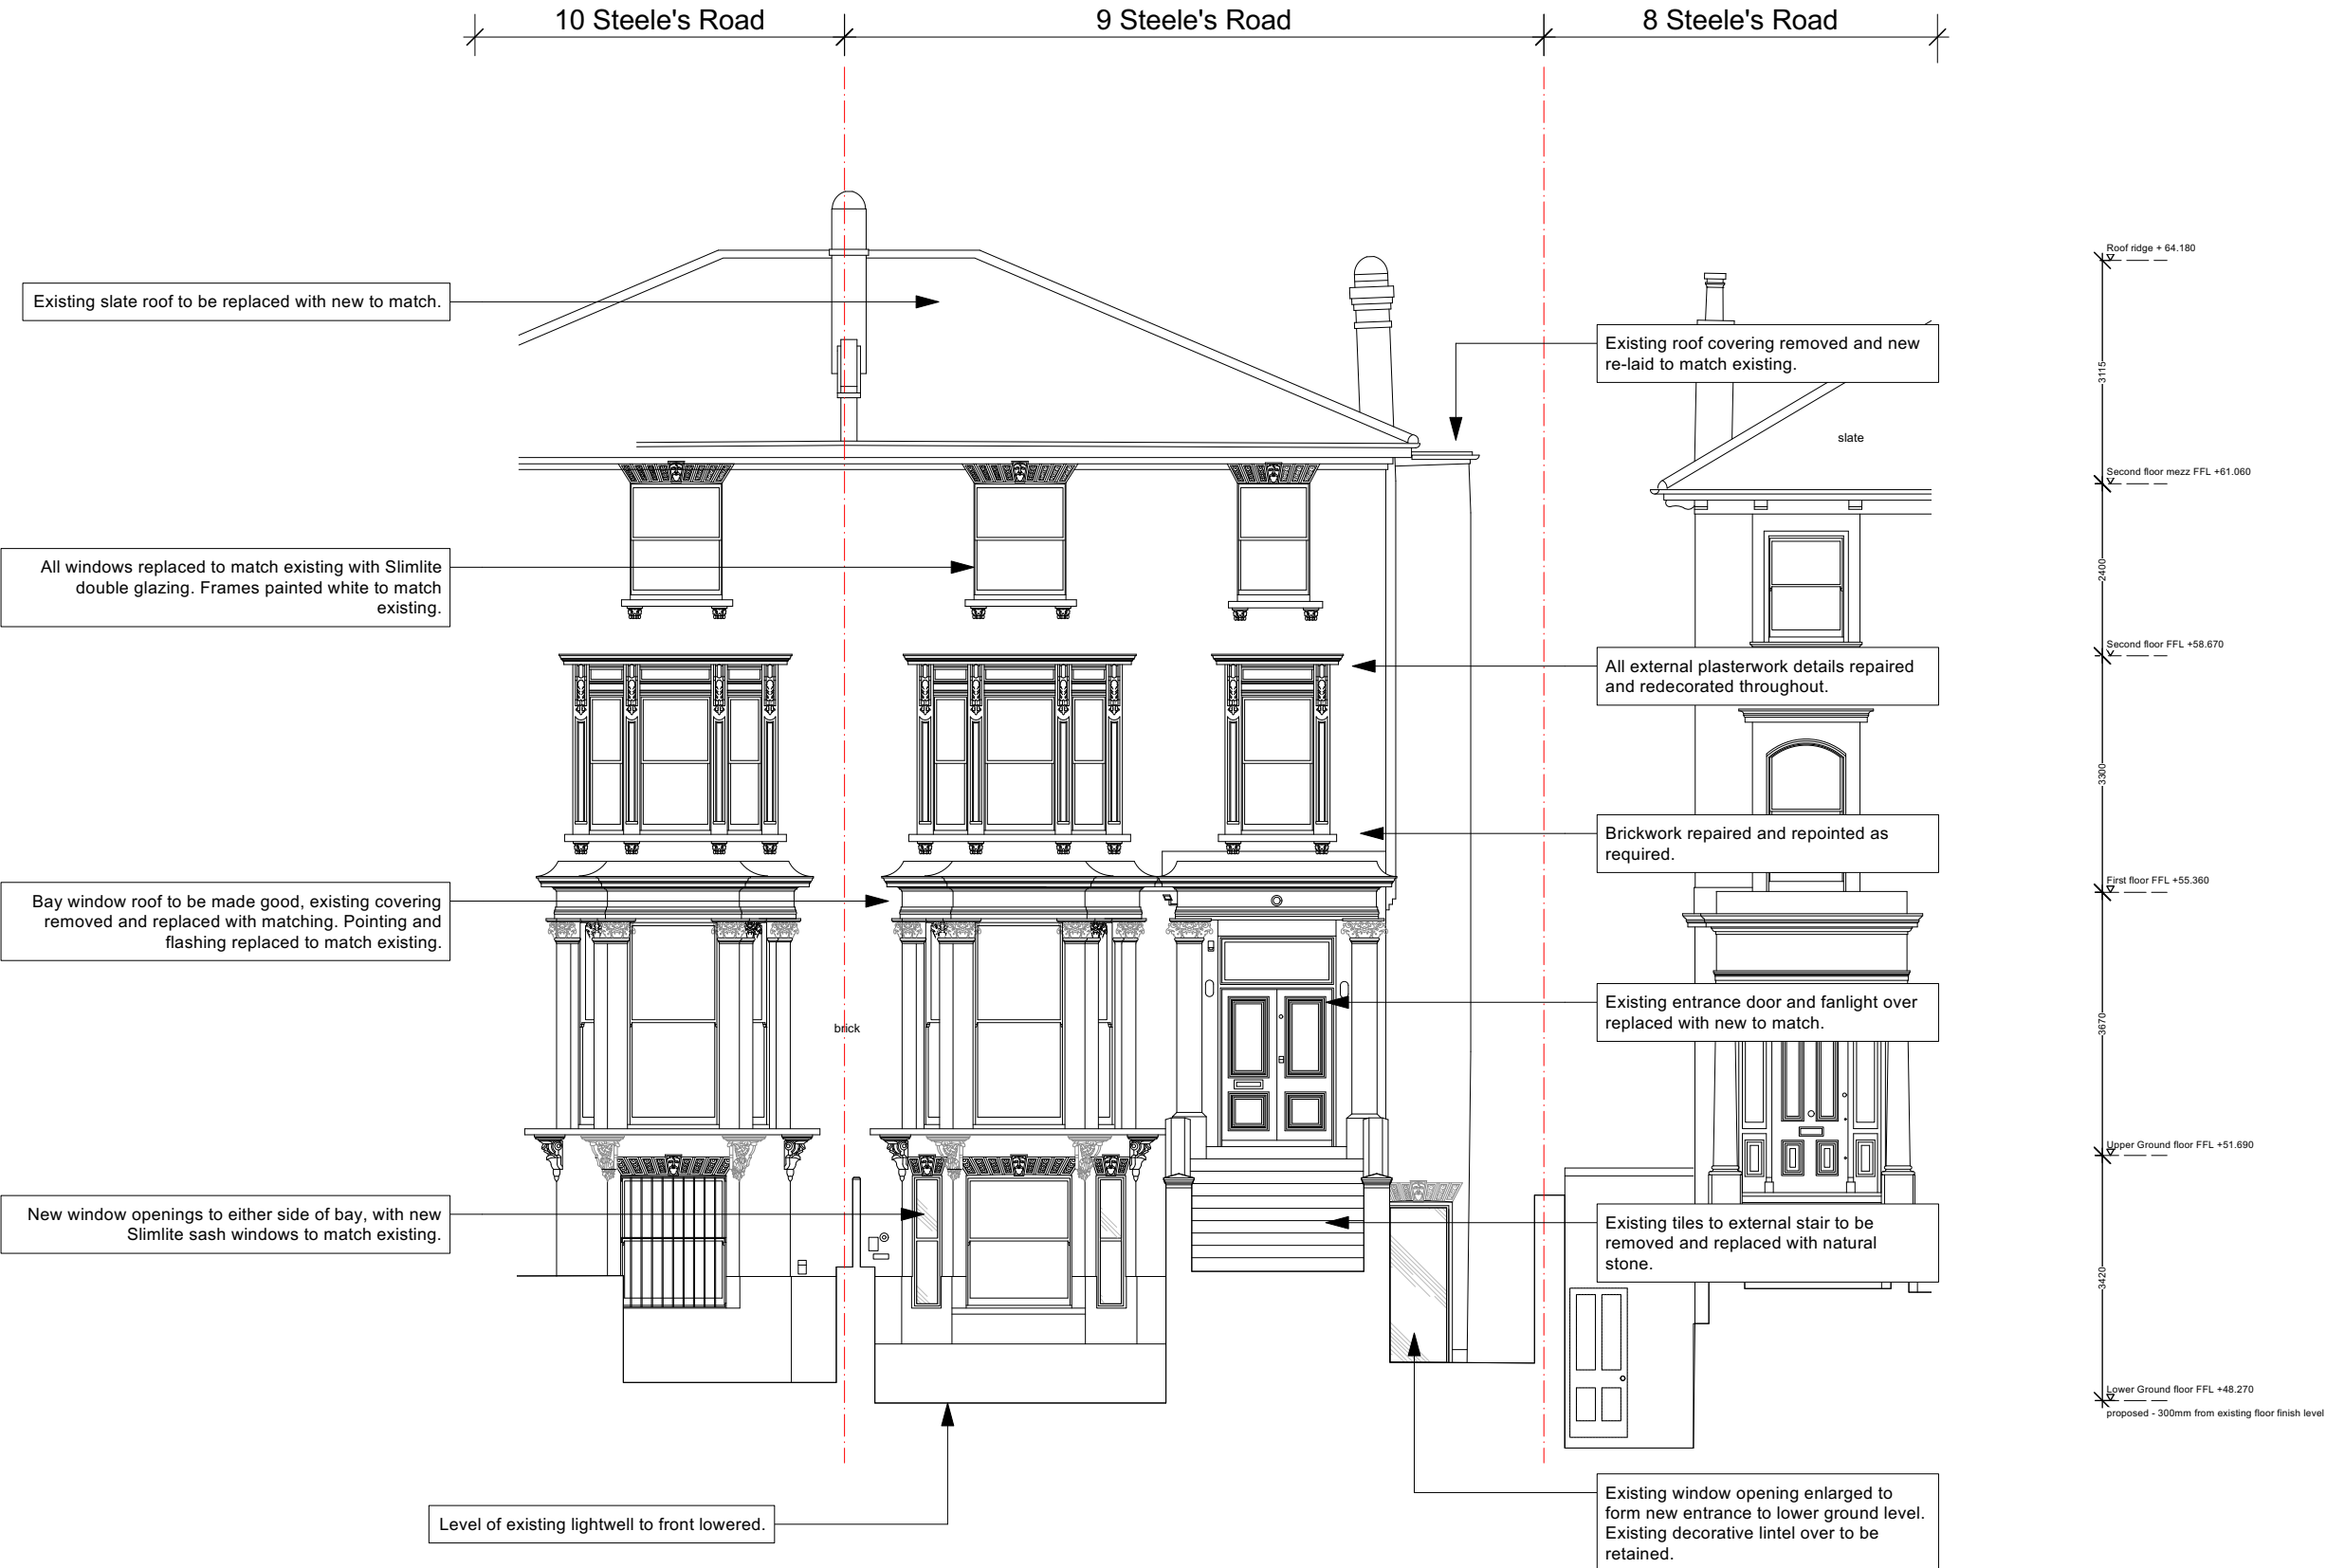

No.	Revision	Date
A	Existing decorative lintel over lower ground floor entrance retained	03.08.23

## PLANNING

All dimensions must be confirmed on site and verified with the Architect. Any discrepancies on the drawing must be reported to the Architect prior to any works being carried out on site.

DO NOT SCALE OFF THIS DRAWING, only use stated dimensions for setting out purposes.

The copyright of this schedule / drawing remains with the Architect. No part of this schedule / drawing may be reproduced in any form or by any means without the written permission of Greenway Architects.

---

Project:

**9 Steele's Road**  
**NW3 4SE**

---

Drawing Title:

**Proposed NW Front Elevation**

---

Drawing No.:

**1959-P-211 / A**

---

Date <b>01.12.2021</b> Drawn by - LDA	Scale <b>1:100 @ A3</b>
---	----------------------------

---

Branch Hill Mews, London NW3 7LT  
Tel +44 (0)20 7435 6091  
[www.greenwayarchitects.co.uk](http://www.greenwayarchitects.co.uk)