


Elevations


Elevations are as existing and
subject to planning permission
ref. 2022/2087/P

Do not scale from this drawing. All dimensions to be
checked on site. All omissions and discrepancies to be
reported to the Architect immediately

This work is copyright and shall not be reproduced or used
for any other purpose without the written permission of
Squire and Partners.

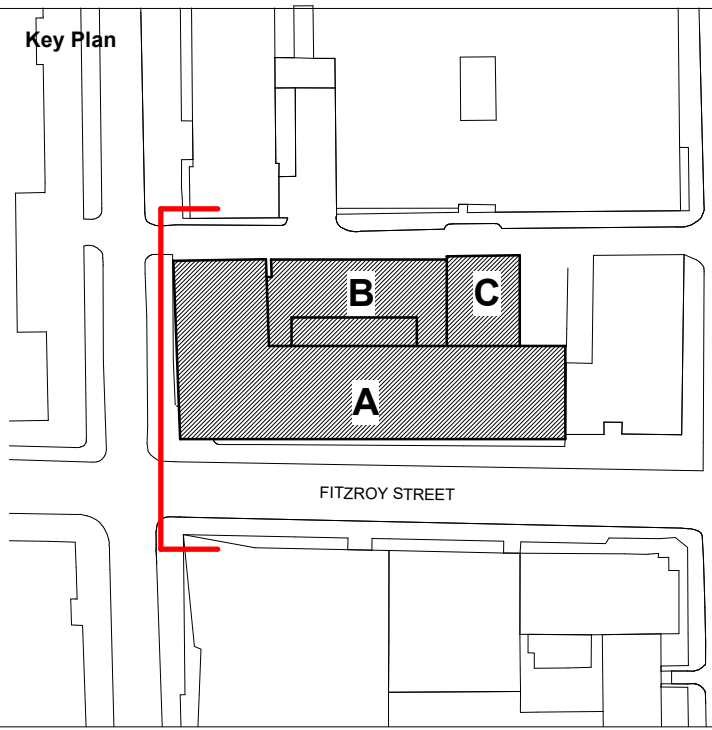

INDICATIVE SITE HOARDING BASED ON 8BUILD SITE BRANDING
GUIDELINES AND SITE PHOTOGRAPHS.

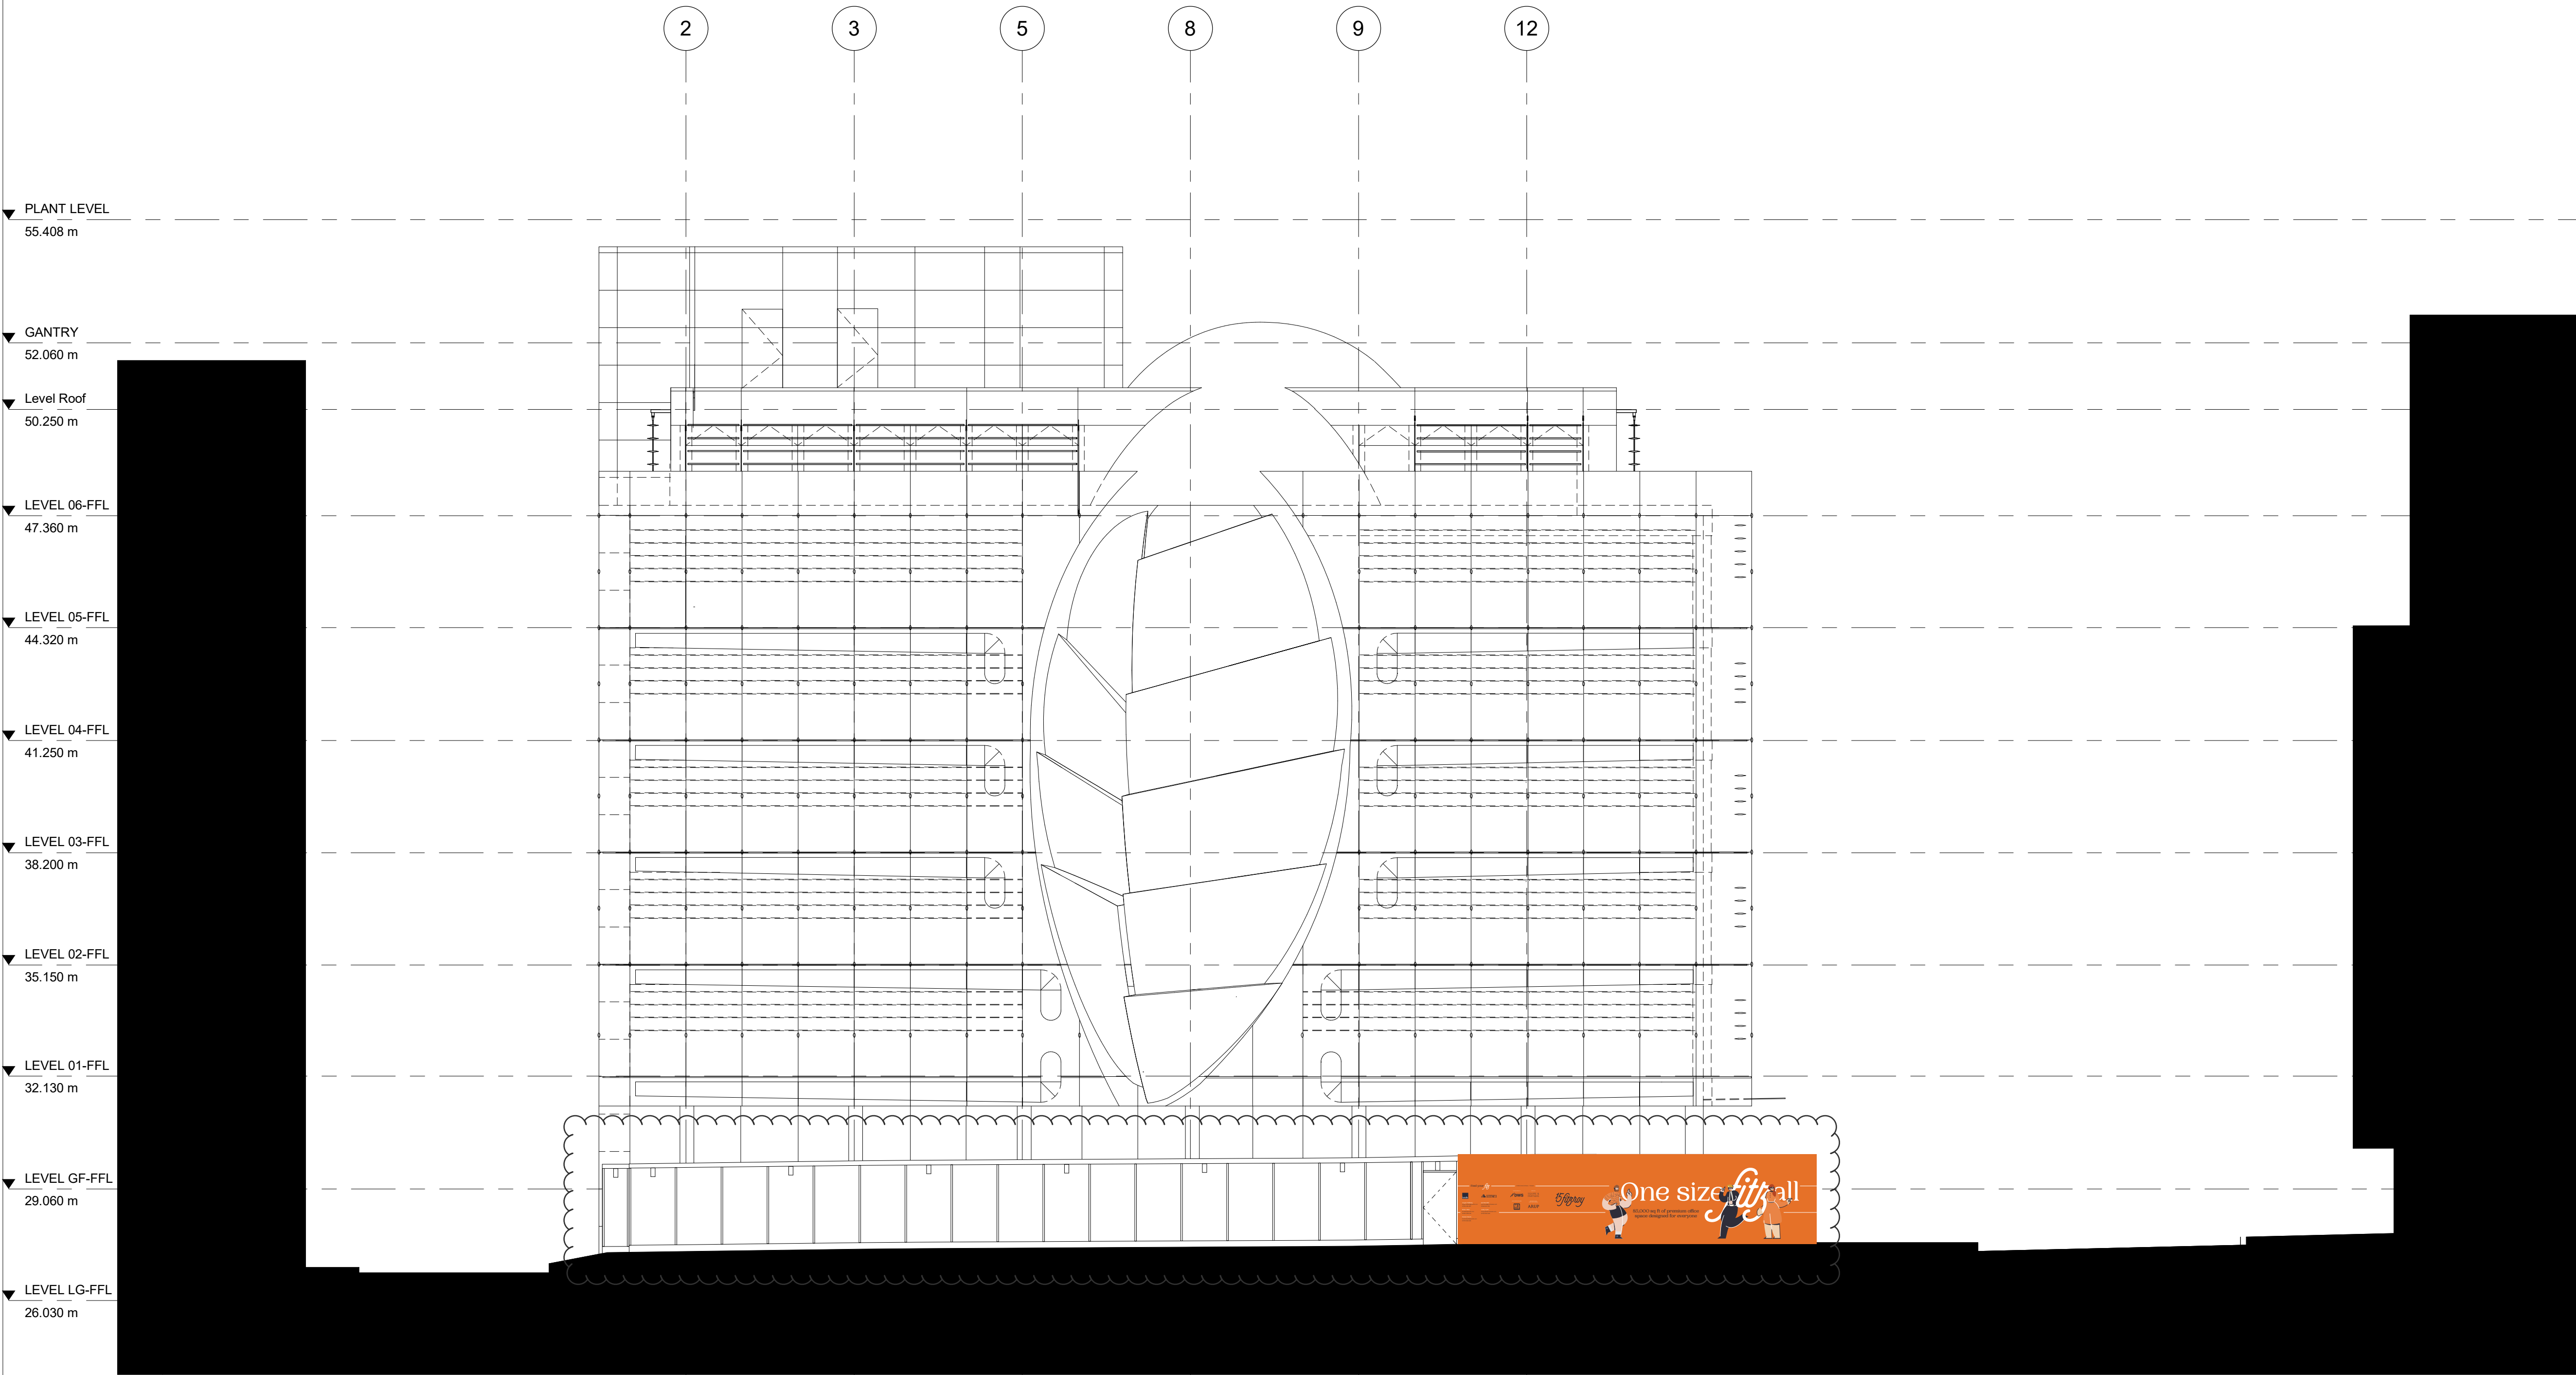

SECTION D
3,660mm
x 2,440mm

SECTION E
6,100mm
x 2,440mm

Issued for Information	31/07/23	SH	P02
Planning Issue	13/05/22	AM	P01
Description	Date	Dm/Chk	Rev

SQUIRE & PARTNERS

Squire and Partners LLP
The Department Store
248 Ferndale Road, London SW9 8FR
T: 020 7278 5555

info@squireandpartners.com
www.squireandpartners.com

Project
13 FITZROY STREET

Title

EXISTING - SOUTH ELEVATION

Status

ISSUED FOR INFORMATION

Date	Scale @ ISO A1	Job Number
11/05/22	1:100	21063
Drawing Number	Revision	
21063-SQP-ZZ-ZZ-DR-A-PL202	P02	