
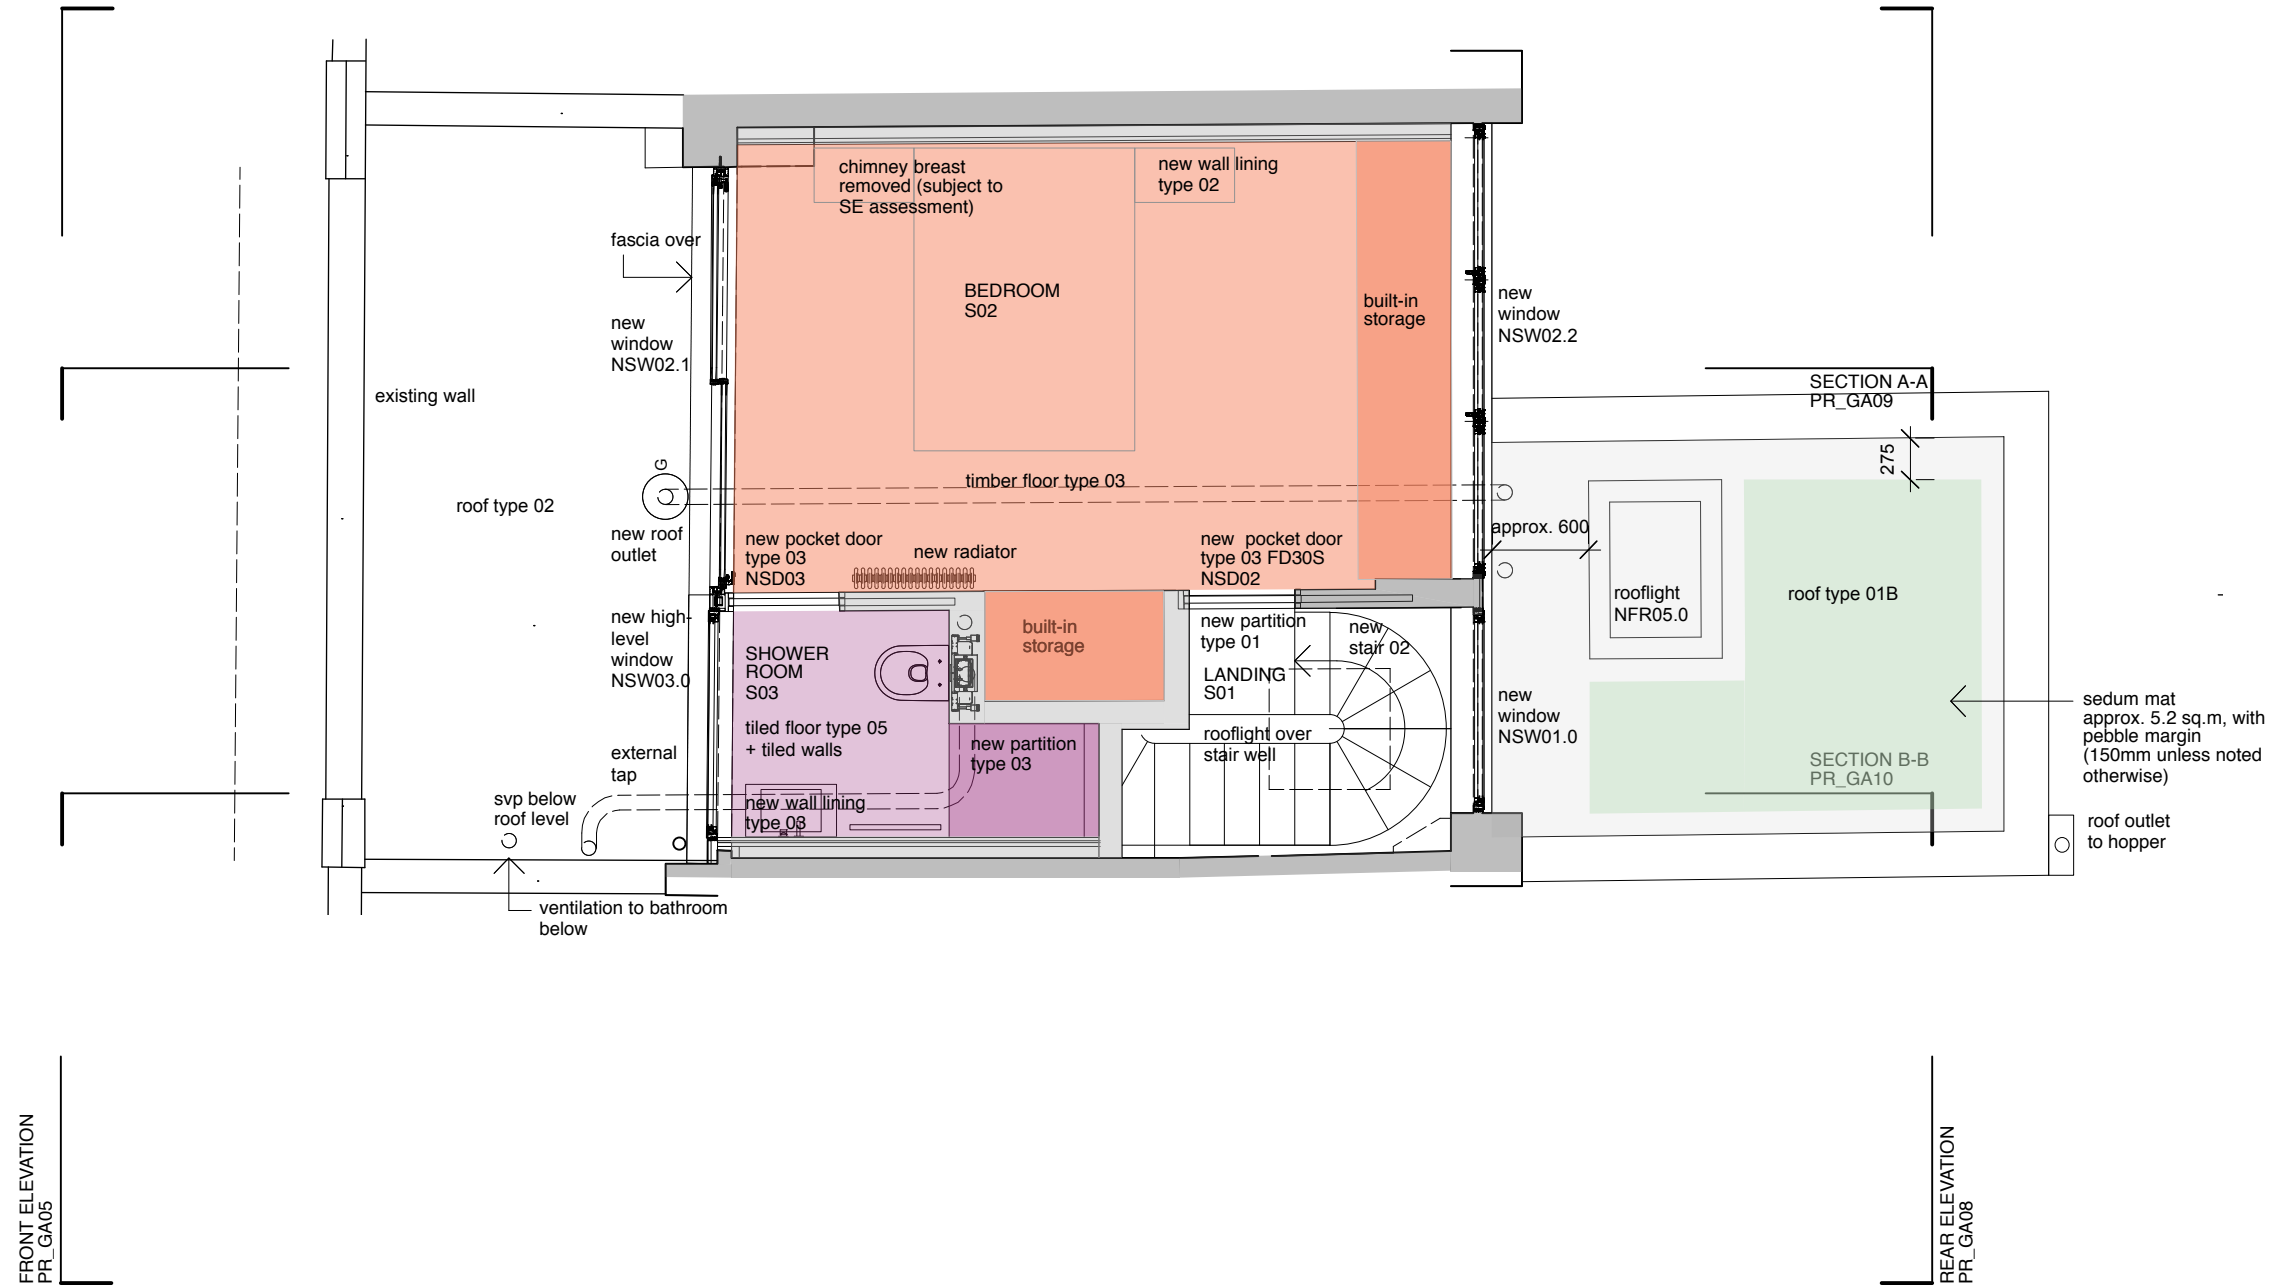


Notes

Do not scale drawings  
All dimensions to be checked on site, Architect to be advised of any variation between the drawings and site conditions  
Errors to be reported immediately to the Architect  
To be read in conjunction with the specification and all relevant Architects, Services and Structural Engineers Drawings

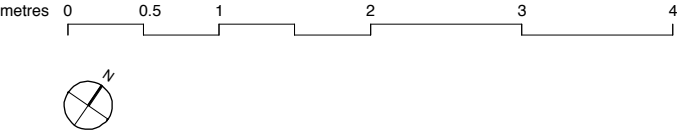

FRONT ELEVATION  
PR\_GA05

REAR ELEVATION  
PR\_GA08

F	09.08.23	al	minor amendments
E	02.08.23	al	green roof details added
D	28.07.23	al	general amendments
C	14.07.23	al	minor amendments, notes added
B	10.07.23	al	minor amendments, notes added
A	12.06.23	al	minor amendments, notes added

Rev.	Date	Init.	Description
------	------	-------	-------------

**LLOWARCH LLOWARCH** 74 CAMDEN MEWS LONDON NW1 9BX tel: 020 7833 2883 e-mail: studio@llowarchitects.co.uk

Project 47 ALMA STREET, NW5 3DH

Client BEA VEGA & GUILLAUME PICHOS

Drawing Title SECOND FLOOR PLAN - PROPOSED

Date	Scale @ A3	Status
230309	1:50	PLANNING
Project reference	Drawing Number	Revision
47AS	PR_GA03	F