


ALL BOUNDARIES TO BE CHECKED

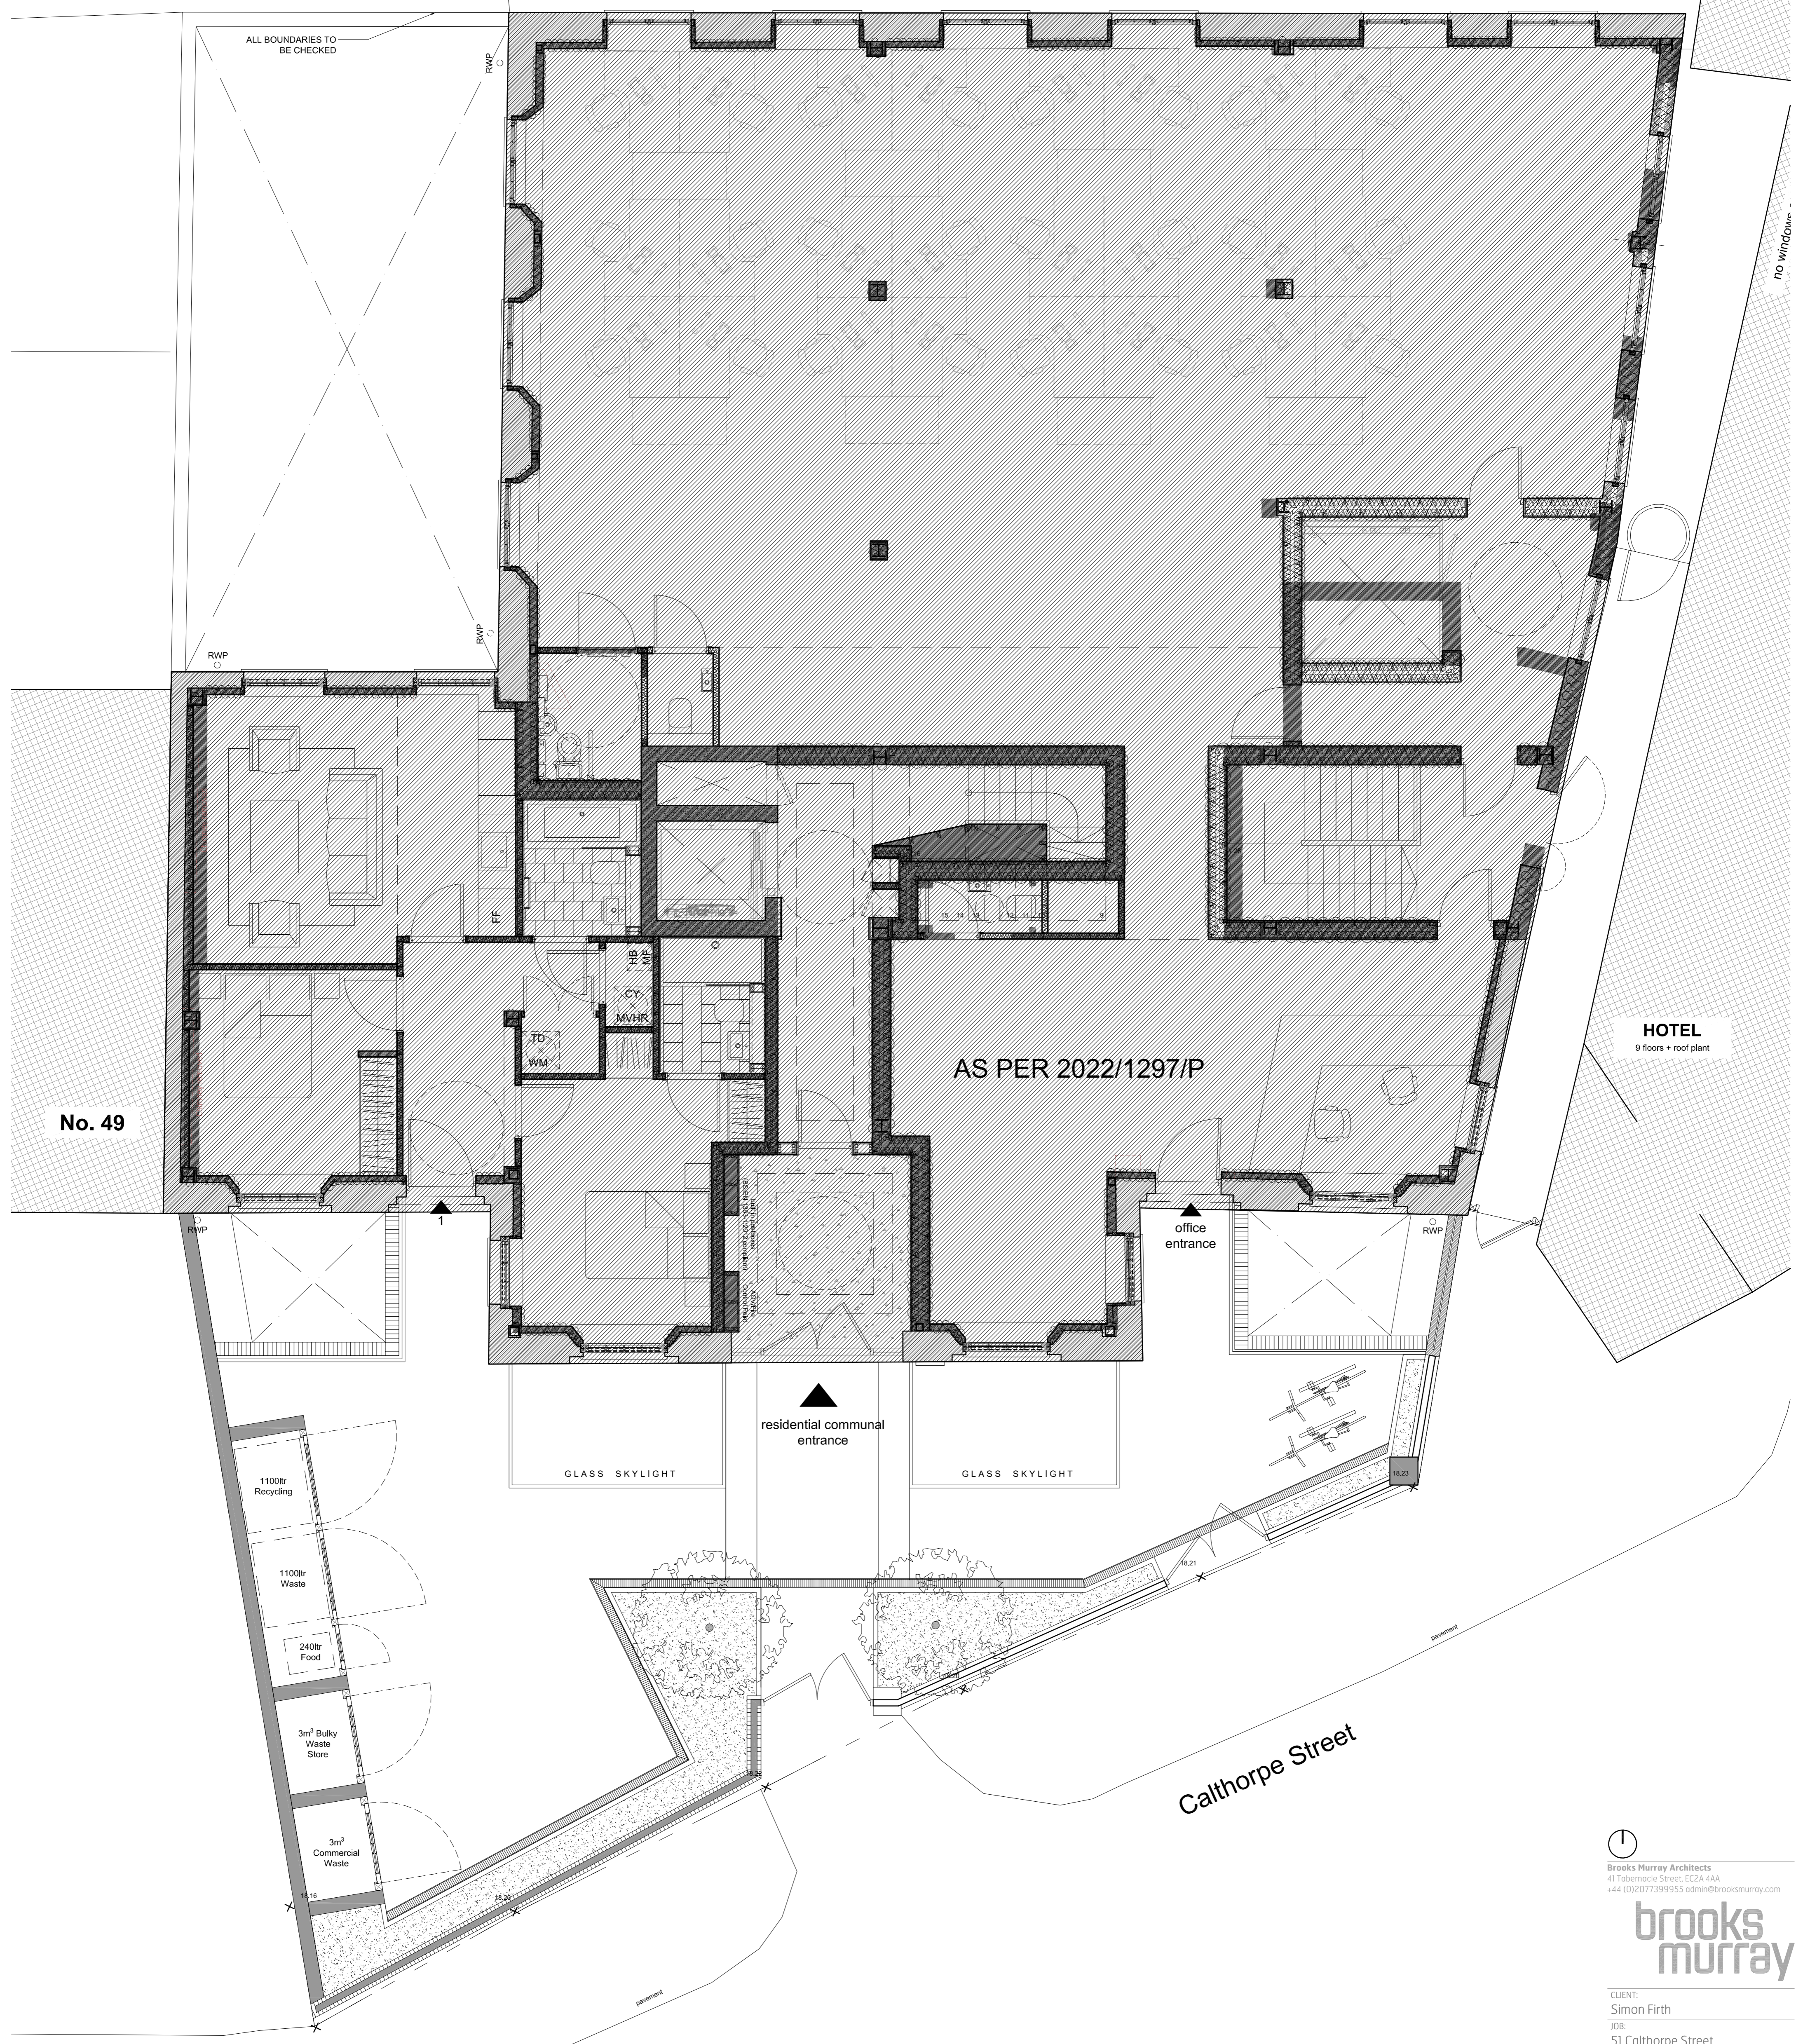

No Window


HOTEL
9 floors + roof plant

AS PER 2022/1297/P

No. 49

residential communal entrance

Calthorpe Street

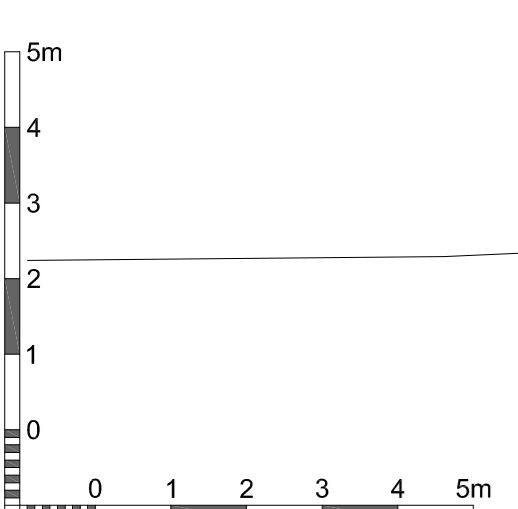

Brooks Murray Architects
41 Tabernacle Street, EC2A 4AA
+44 (0)2077399955 admin@brooks-murray.com

brooks murray

CLIENT: Simon Firth
JOB: 51 Calthorpe Street
Camden WC1X 0HH
DRAWING TITLE: Proposed Ground Floor Plan

SCALE: 1:100 @ A3 / 1:50 @ A1
DATE: Aug 2023
STATUS: MMA - Aug 23
DRAWING NUMBER: 1308-V3-110 REV: ISSUED BY: OB