



DO NOT SCALE FROM THIS DRAWING. THE AUTHOR OF THIS DRAWING TAKES NO RESPONSIBILITY FOR ANY DIMENSIONS OBTAINED BY MEASURING OR SCALING FROM THIS DRAWING AND NO RELIANCE MAY BE PLACED ON SUCH DIMENSIONS. ALL DIMENSIONS MUST BE CHECKED AND VERIFIED ON SITE BY THE CONTRACTOR BEFORE COMMENCING ANY WORK OR PRODUCING DRAWINGS. MGL PROJECTS LTD MUST BE NOTIFIED IMMEDIATELY OF ANY ERRORS OR DISCREPANCIES PRIOR TO THE COMMENCEMENT OF WORK.

THIS DRAWING AND ALL INFORMATION CONTAINED WITHIN IS THE SOLE PROPERTY OF MGL PROJECTS LTD AND MAY NOT BE REPRODUCED IN WHOLE OR PART WITHOUT WRITTEN PERMISSION FROM MGL PROJECTS LTD.

REV	DESCRIPTION	DATE	BY
A	Staircase section updated to ground floor balustrade	29.03.23	PA
B	Basement WC's and kitchen entrance updated	11.04.23	PA
C	Basement layout updated	04.05.23	PA
D	Furniture layout updated	19.05.23	PA
E	Barquette lamps added	24.05.23	PA
F	Joinery and staircase balustrade updated	09.06.23	PA

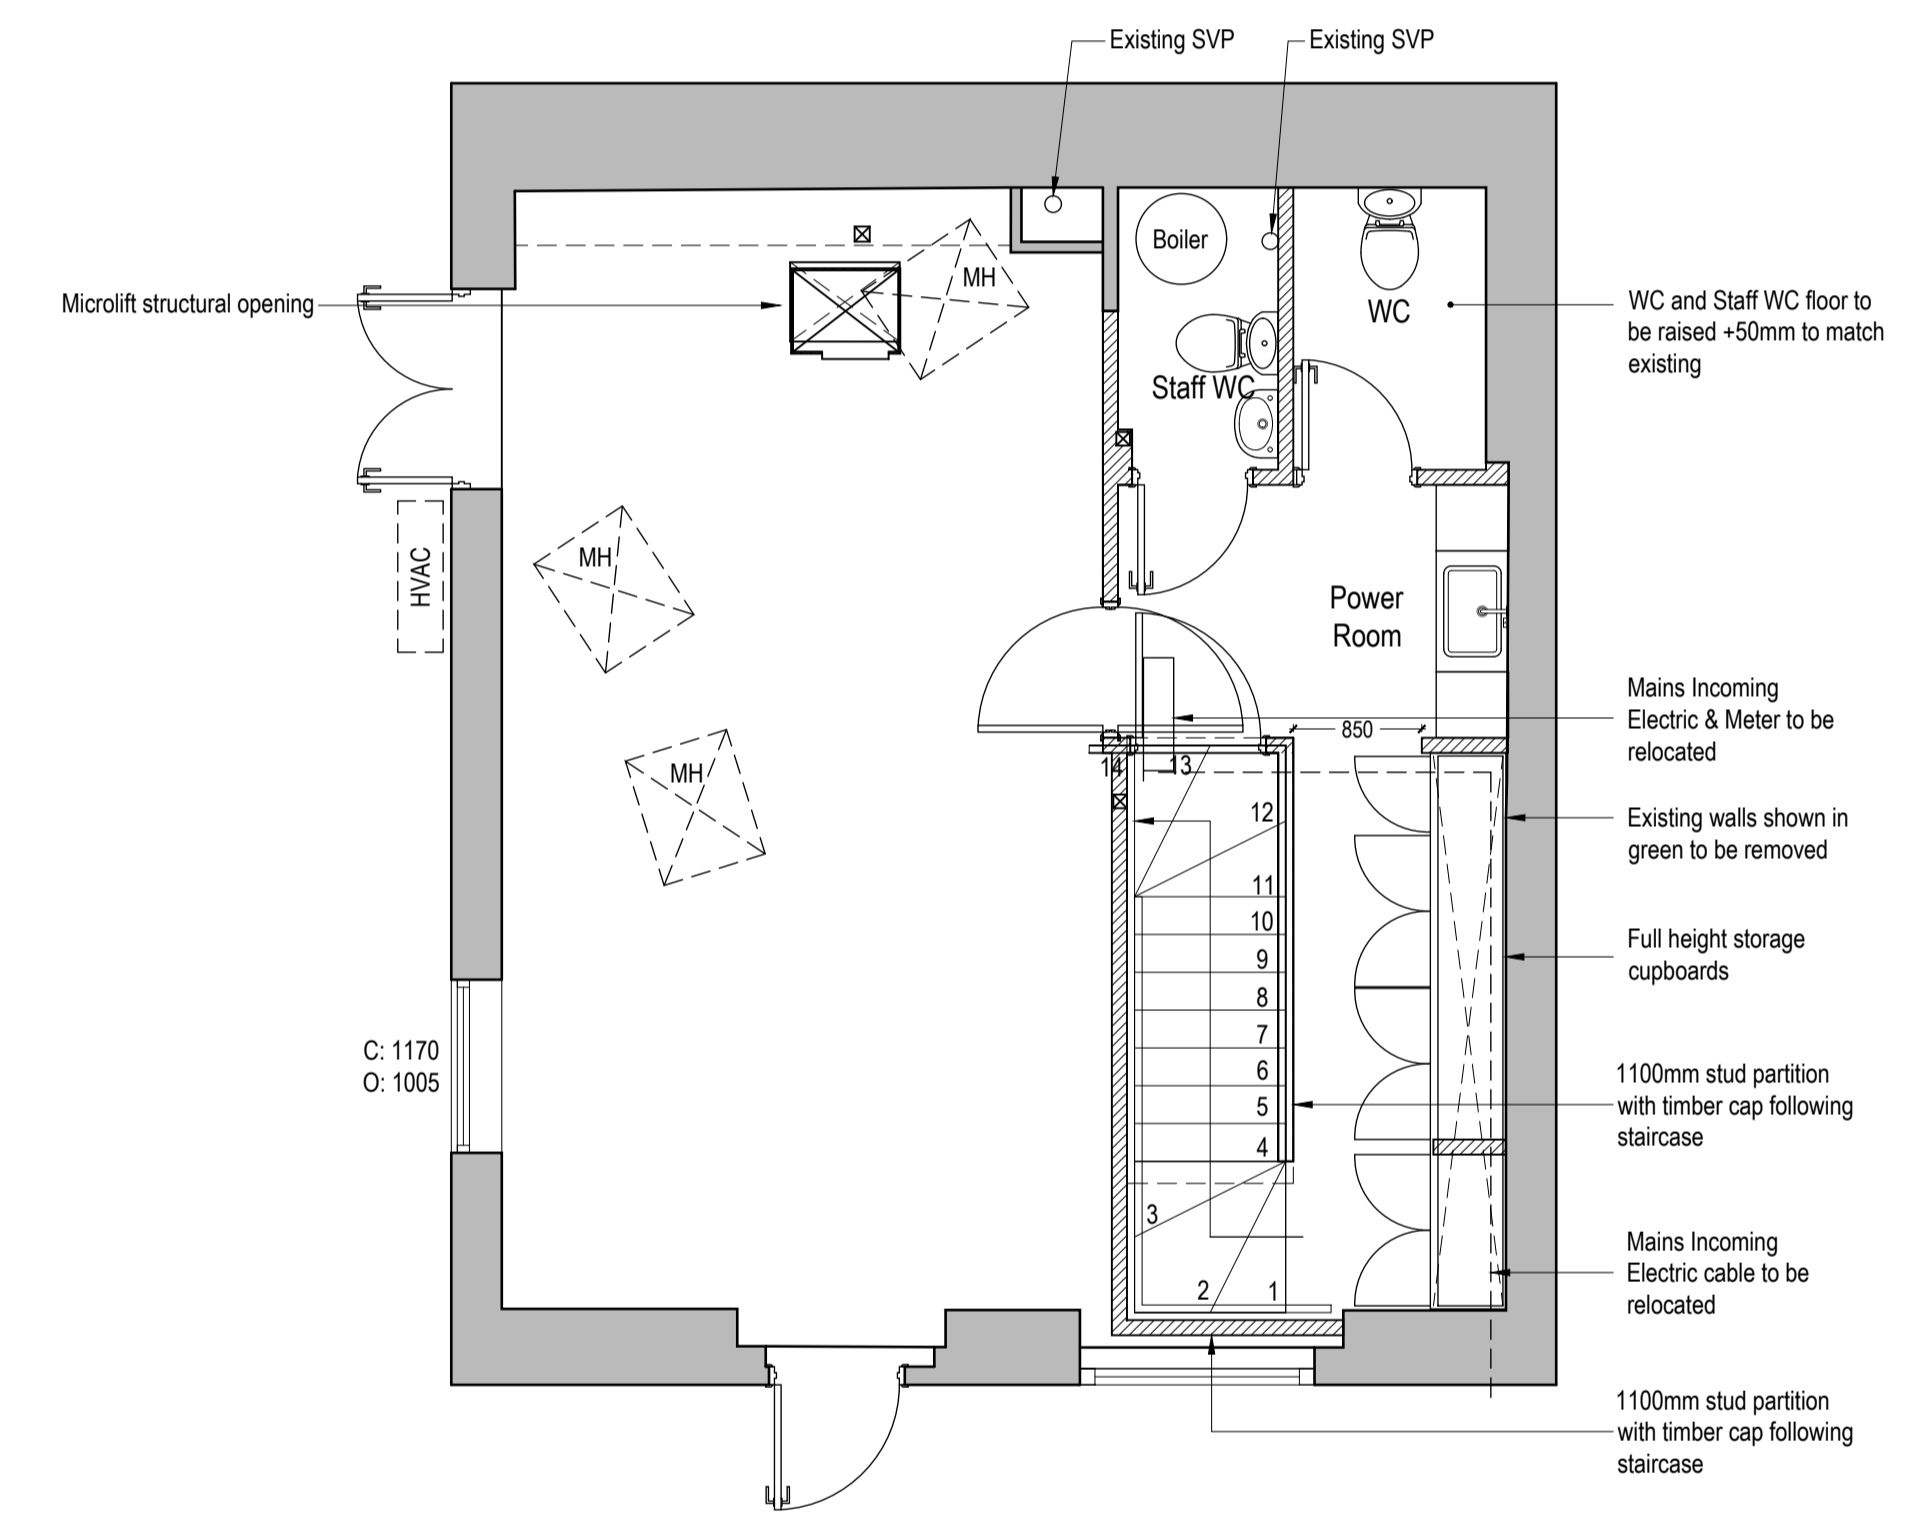

1 Proposed Basement Plan  
1:50 @ A1

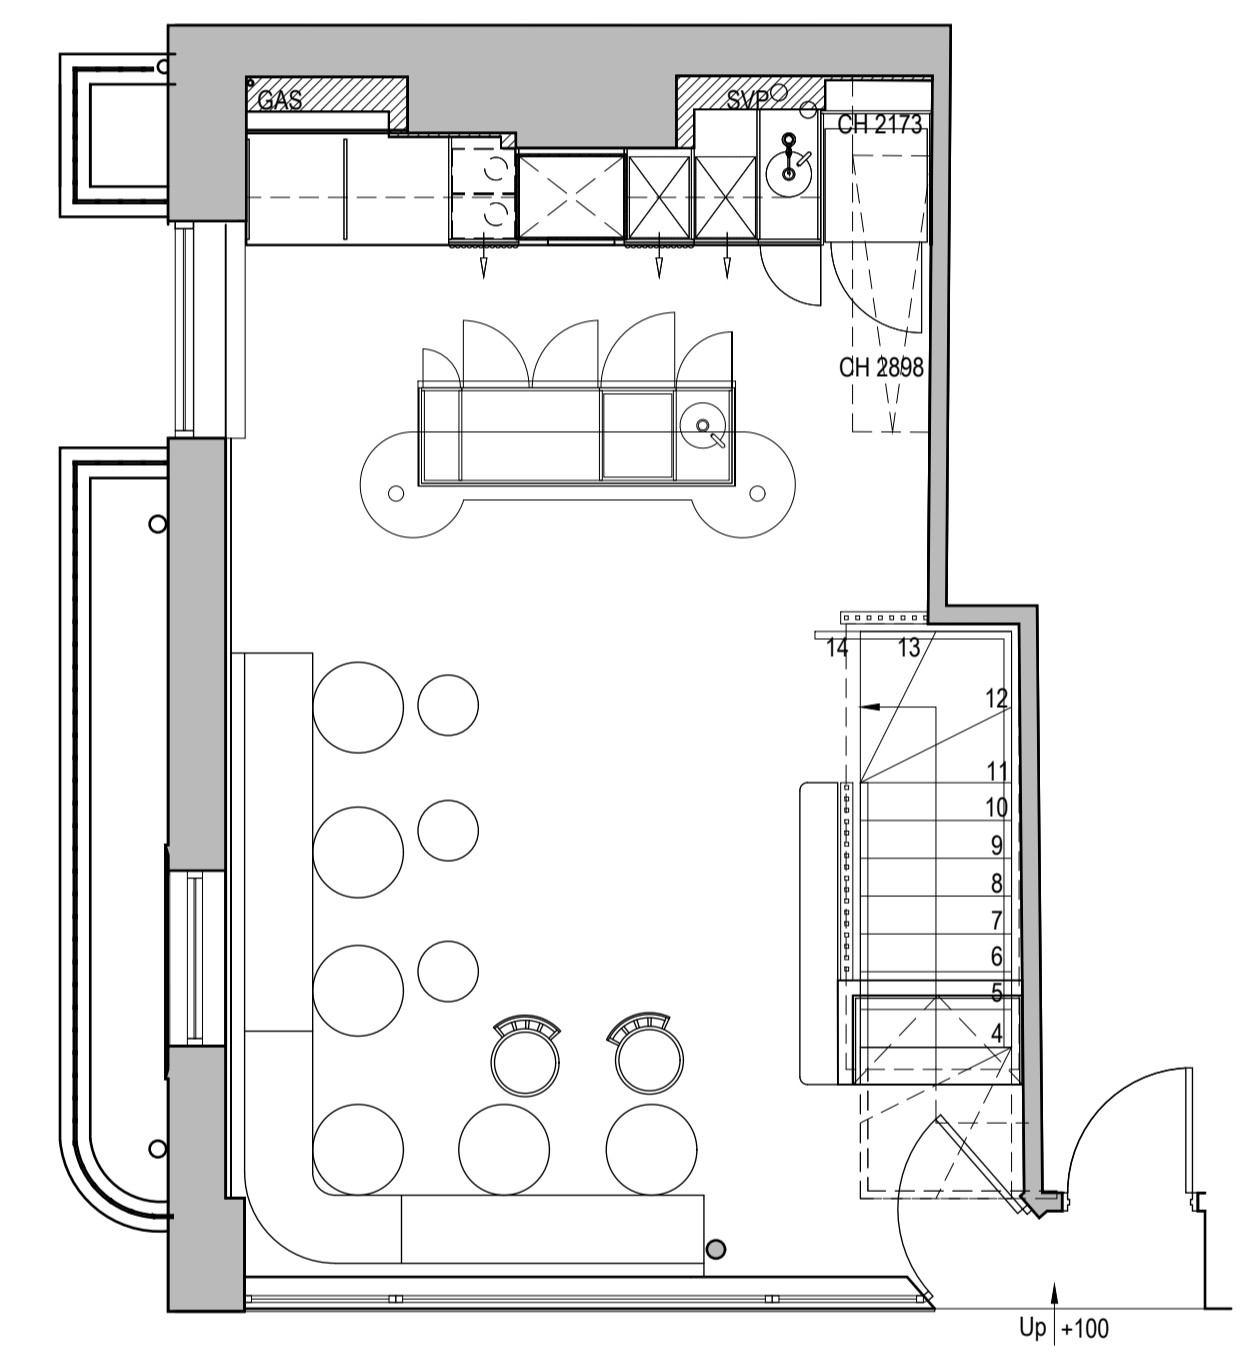

2 Proposed Ground Floor Plan - Option A  
1:50 @ A1

CLIENT

*the 10 cases*

PROJECT  
20  
ENDELL STREET  
LONDON  
WC2H 9BD

DRAWING TITLE  
PROPOSED GENERAL ARRANGEMENT PLAN

PROJECT No. 4395 DRAWN BY PA  
SCALE 1:50 @ A1 DATE MAR 23  
DRAWING NO. 4395-101 REVISION F

DRAWING STATUS  
CONSTRUCTION

