

Registered as an Architect under the
Architect Act 1997



Company n. 11868709 & its office registered in England & Wales

Don't scale for building control or construction purpose, may be scaled for planning purpose. Any variation or supplementary drawings are to be approved by the Architect. Ownership & Copyright of the drawings belongs to ASP Architects London Ltd

Annotations:


- 1- The current drawing is exclusively for planning permission application
- 2- Measurement units is mm
- 3-Don't use this drawing for construction purpose
- 4-The drawing is copyright to ASP Architects London Ltd

Issue for Full Planning Permission Consent	10/08/2023	0
--	------------	---

Description	Date	Rev.
-------------	------	------

CLIENT
DOW PROPERTIES LTD
195 Hale Lane
Edgware-London HA8 9QN

LOCAL AUTHORITY
Camden London Borough Council

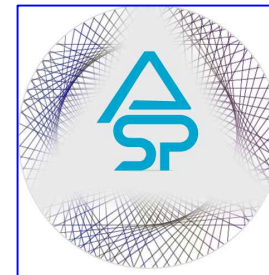

ASP ARCHITECTS LONDON LTD
Alshajrawi Sami Projects
203-205 The Vale Business Centre-Office n.39
LONDON W3 7QS - ENGLAND
E-Mail:info@asparchitects.co.uk
www.asparchitects.co.uk
Tel. N.: +44 02030341350

PROJECT:

New Kitchen Area-Bakery Activity
Ventilation System & Extra Flue Duct at Rear-
76 Neal Street - Covent Garden WC2H 9PA


TITLE: **Layout**
Existing Elevations
(A-A) & (B-B)

Drawn By Sami A.	Checked By ASP	Approved By Y.A.
----------------------------	--------------------------	----------------------------


Scale 1:100@A1	Date 10/08/2023
--------------------------	---------------------------

Project Code ASP-23104	Drawing No. P110	Revision 0
----------------------------------	----------------------------	----------------------

ASP-23104_76 NS_P110_Layout existing Elevations_10/08/23_REV.0

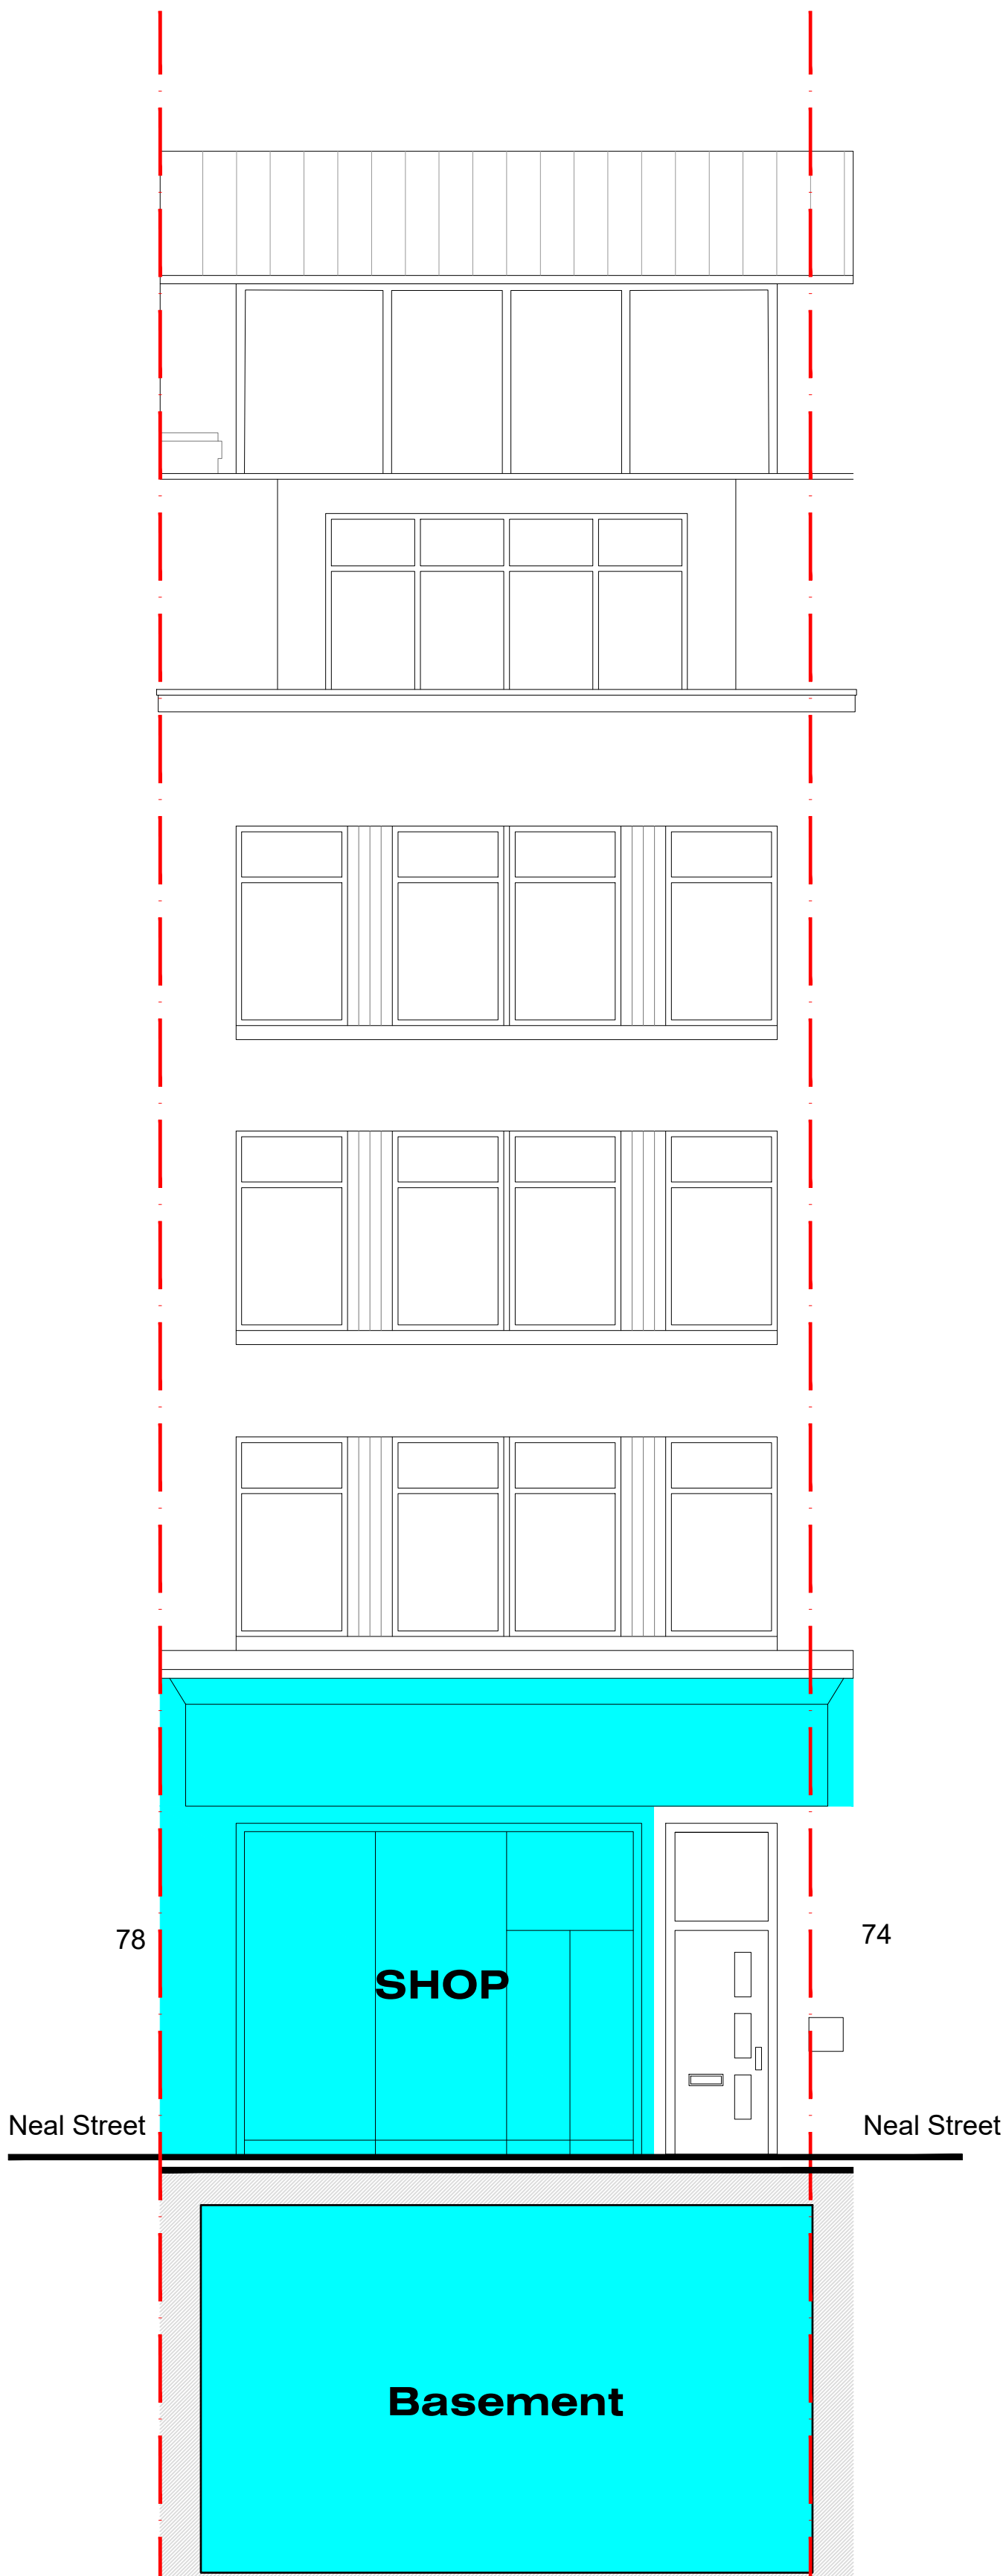

EXISTING FRONT ELEVATION (A-A)
76 Neal Street View

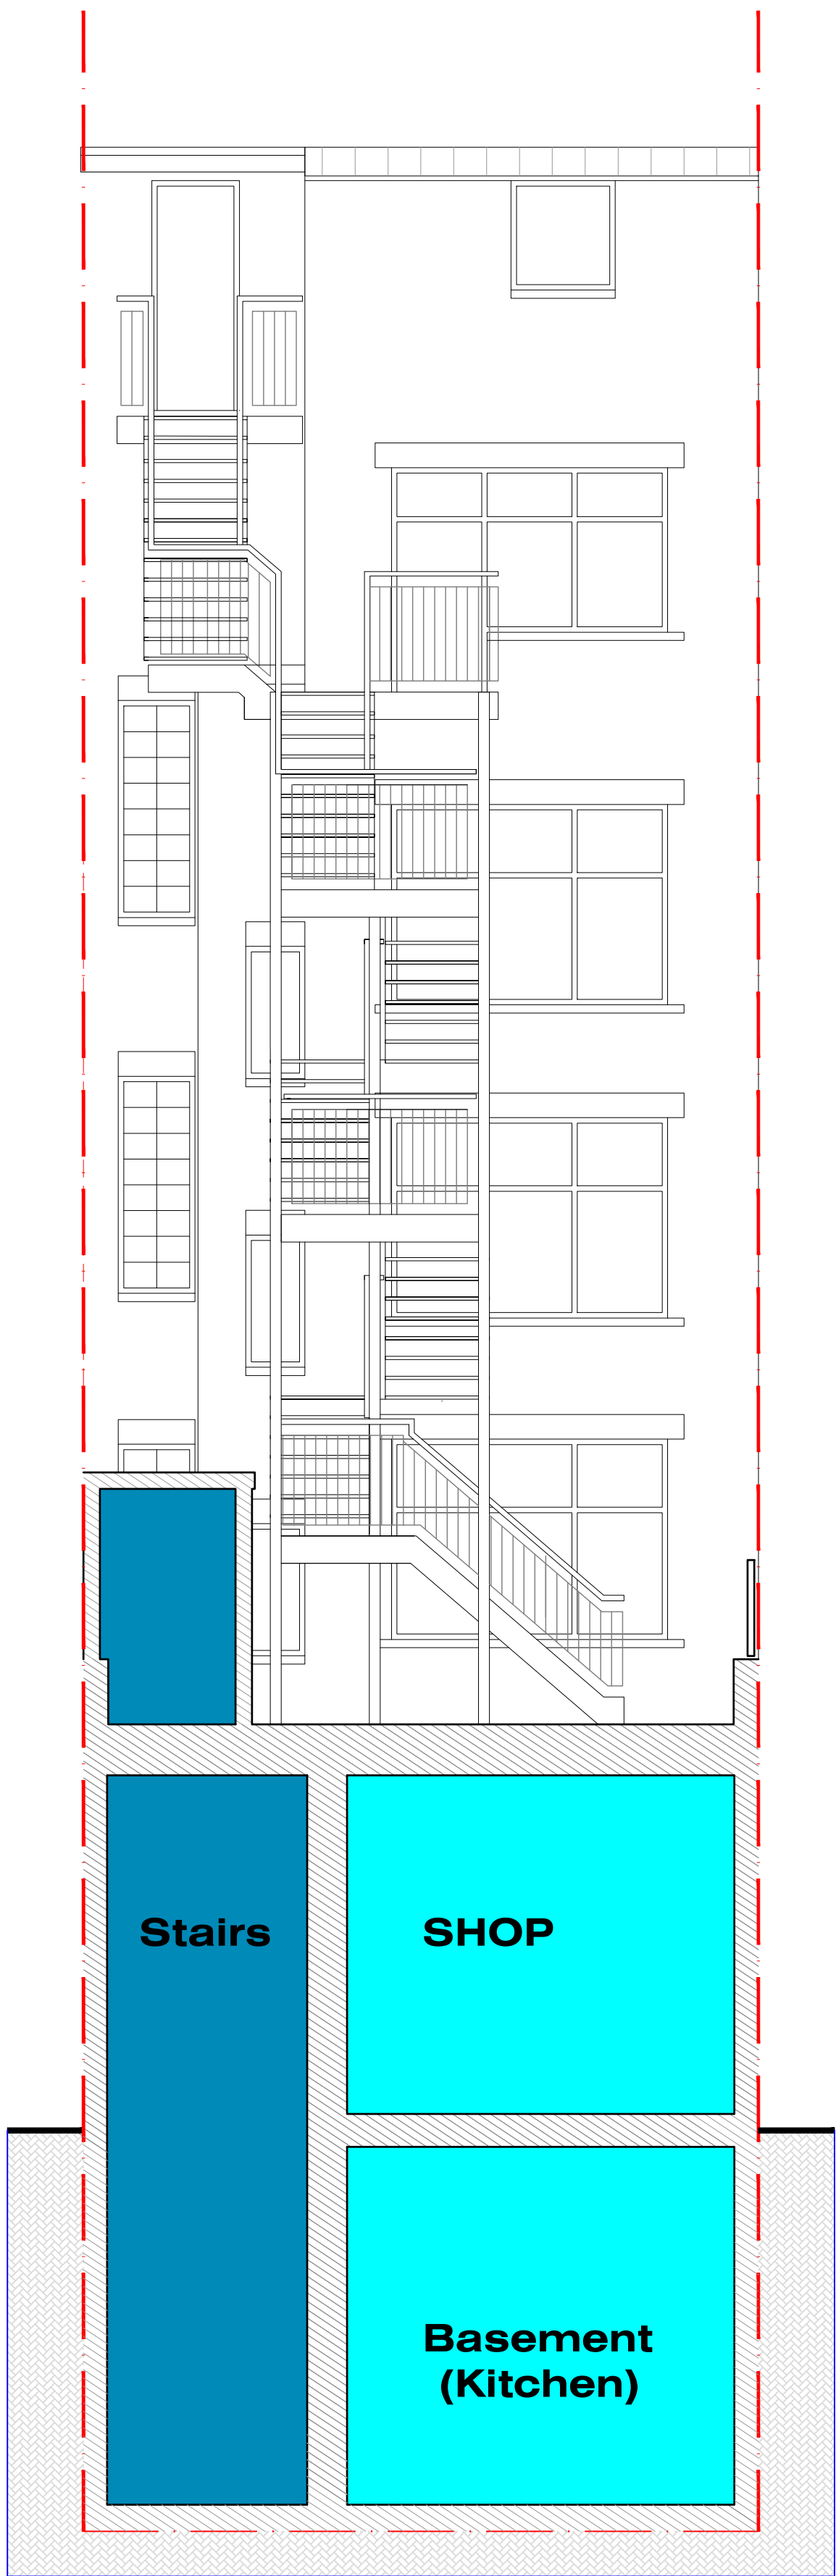

EXISTING REAR ELEVATION (B-B)

Area Subject of Pre-Advice

Escape stairs

Landlord Property

