

This drawing and design is for use solely in connection with the project described below. The drawing and design is the copyright of MEB Design and must not be reissued, loaned or copied without written consent.

All dimensions and setting out to be checked on site before construction. Do not scale from the drawing.

The drawing is to be read in conjunction with all other information relevant to the project. Any apparent discrepancy is to be brought to the attention of MEB Design.

If drawings are extracts from a co-ordinated Building Information Model (BIM) please refer to the relevant BIM details. House Keys and any items outside the Architectural Packages please refer to the separate Structural and Services Packages. If in any doubt ask.

Linked and imported elements and files produced by other parties remain the copyright and responsibility of those parties and not of MEB Design Ltd


3D and rendered images are intended for information and illustrative purposes only. 3D and rendered drawings should not be relied upon and do not form part of any contractual arrangements

© MEB Design Ltd.


GENERAL NOTES

PLANNING


REV	DATE	DESCRIPTION
-----	------	-------------

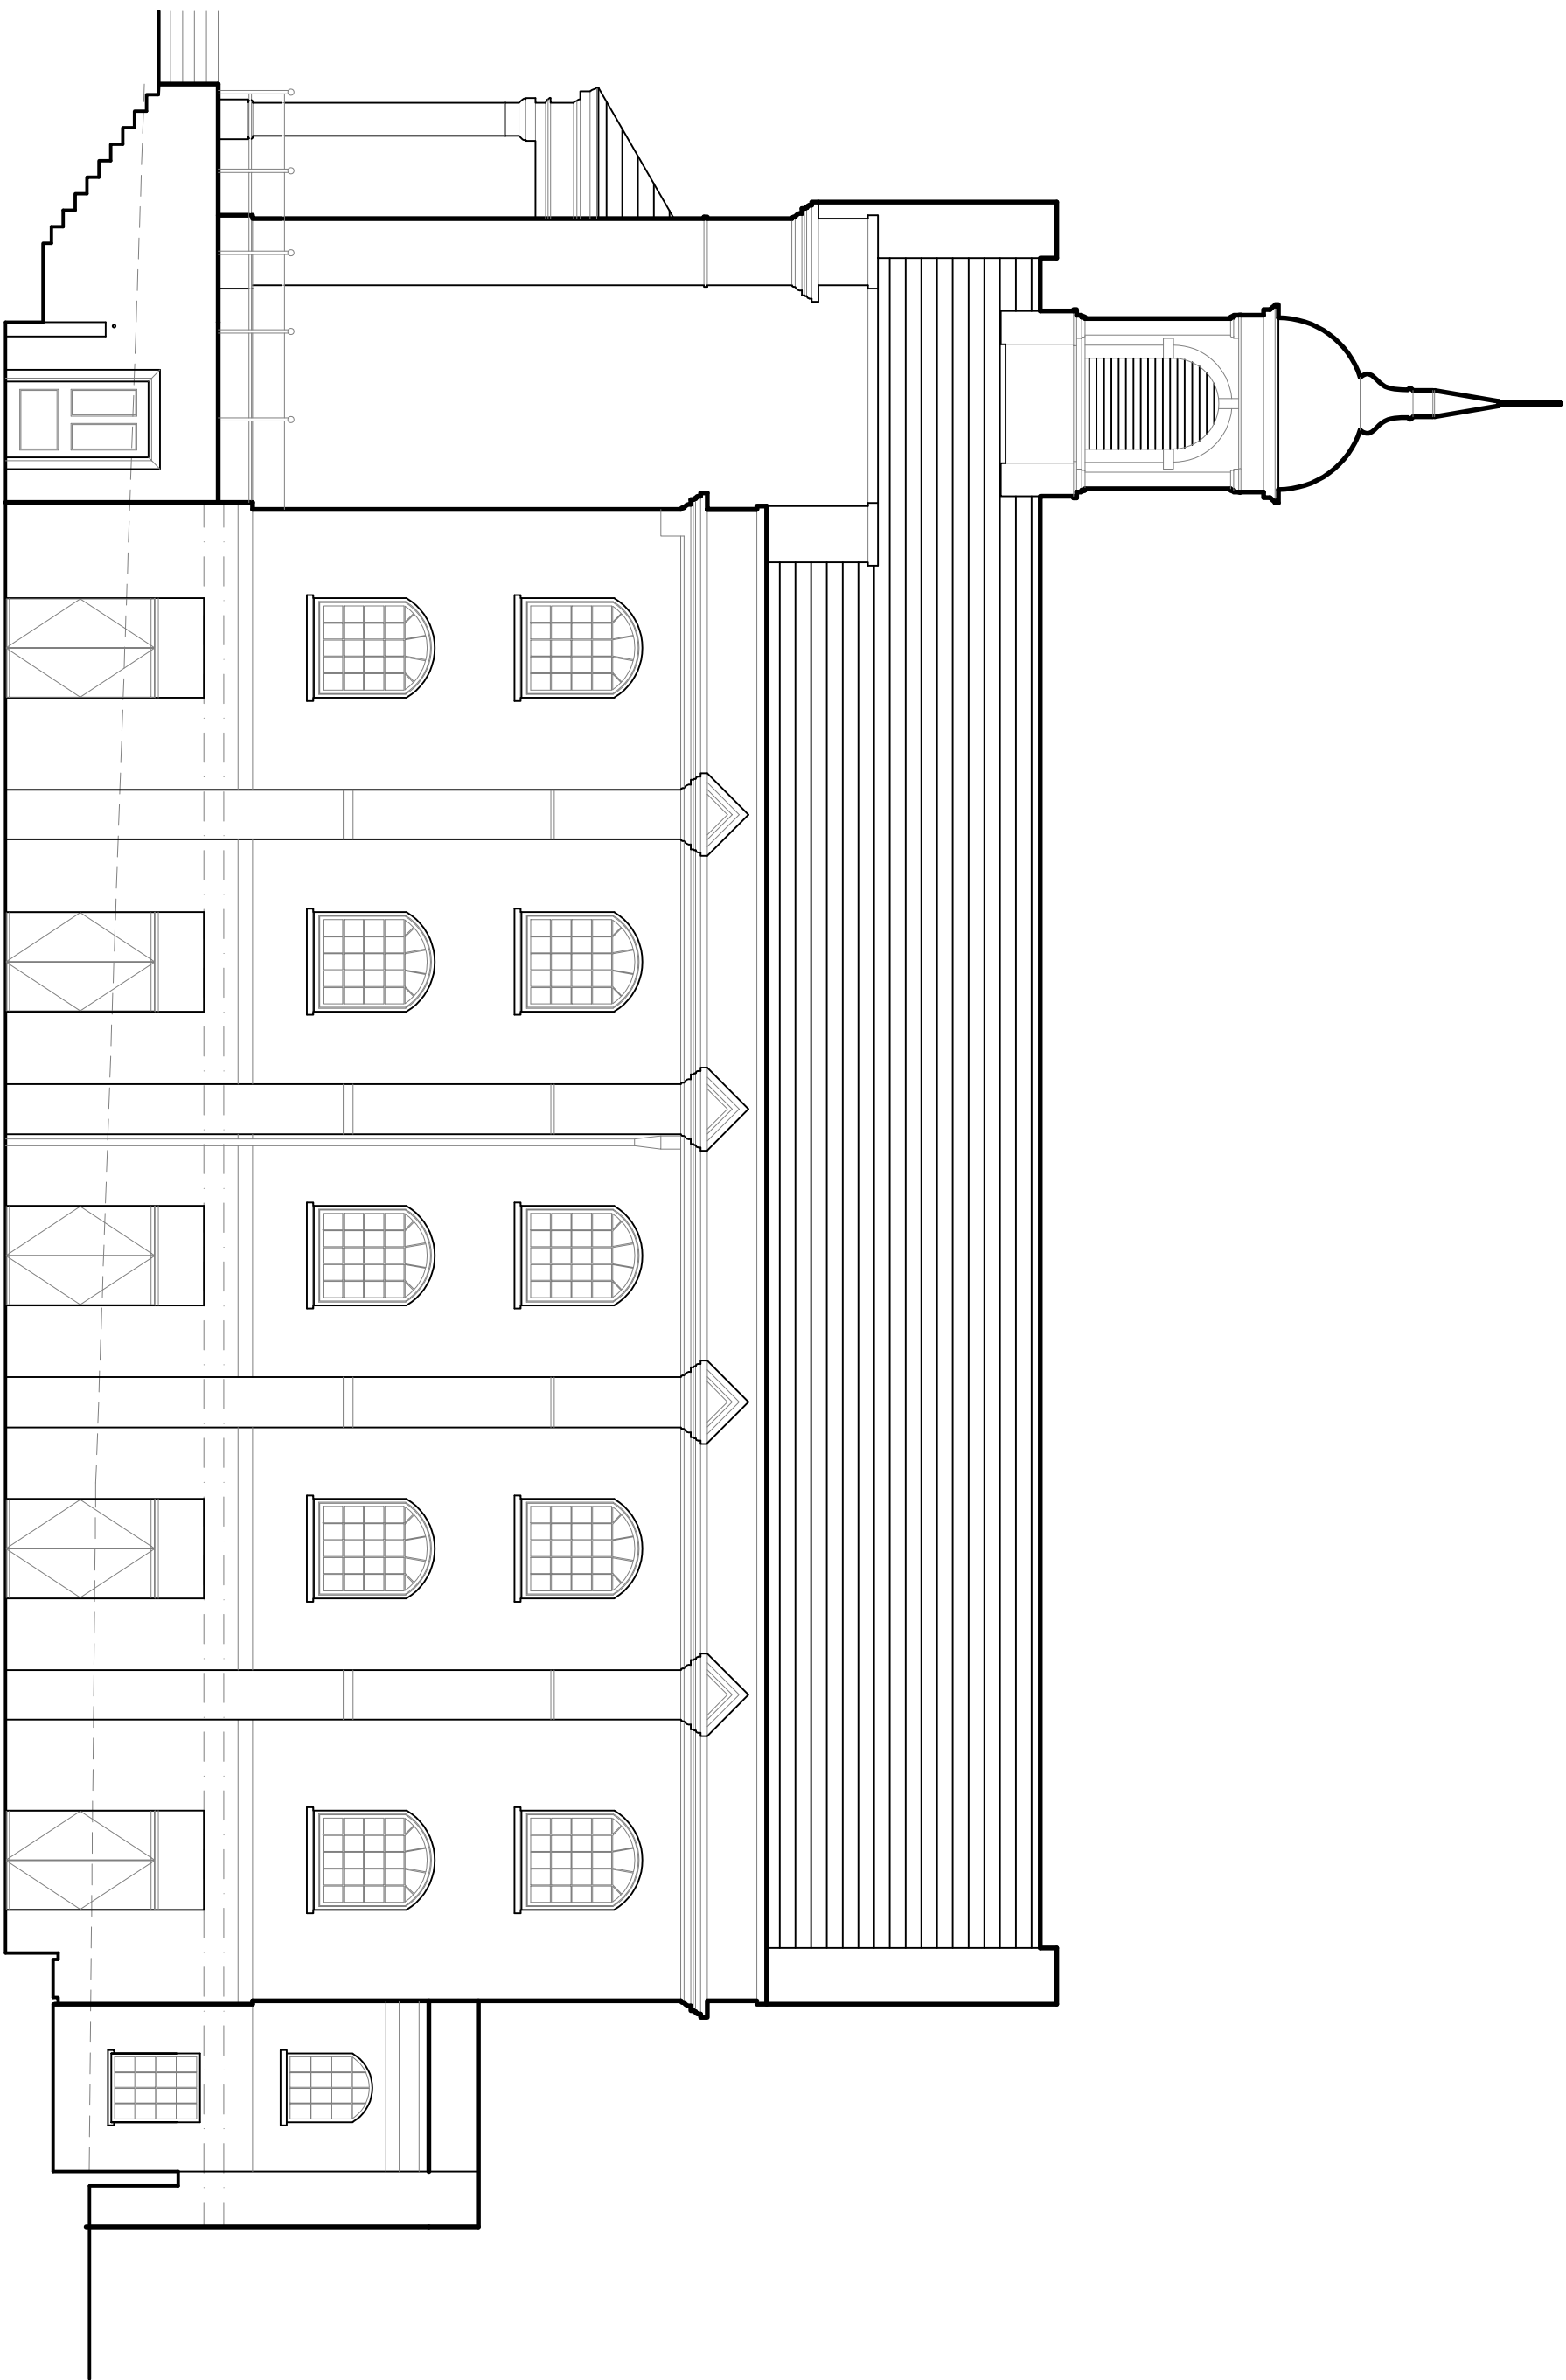


South Elevation

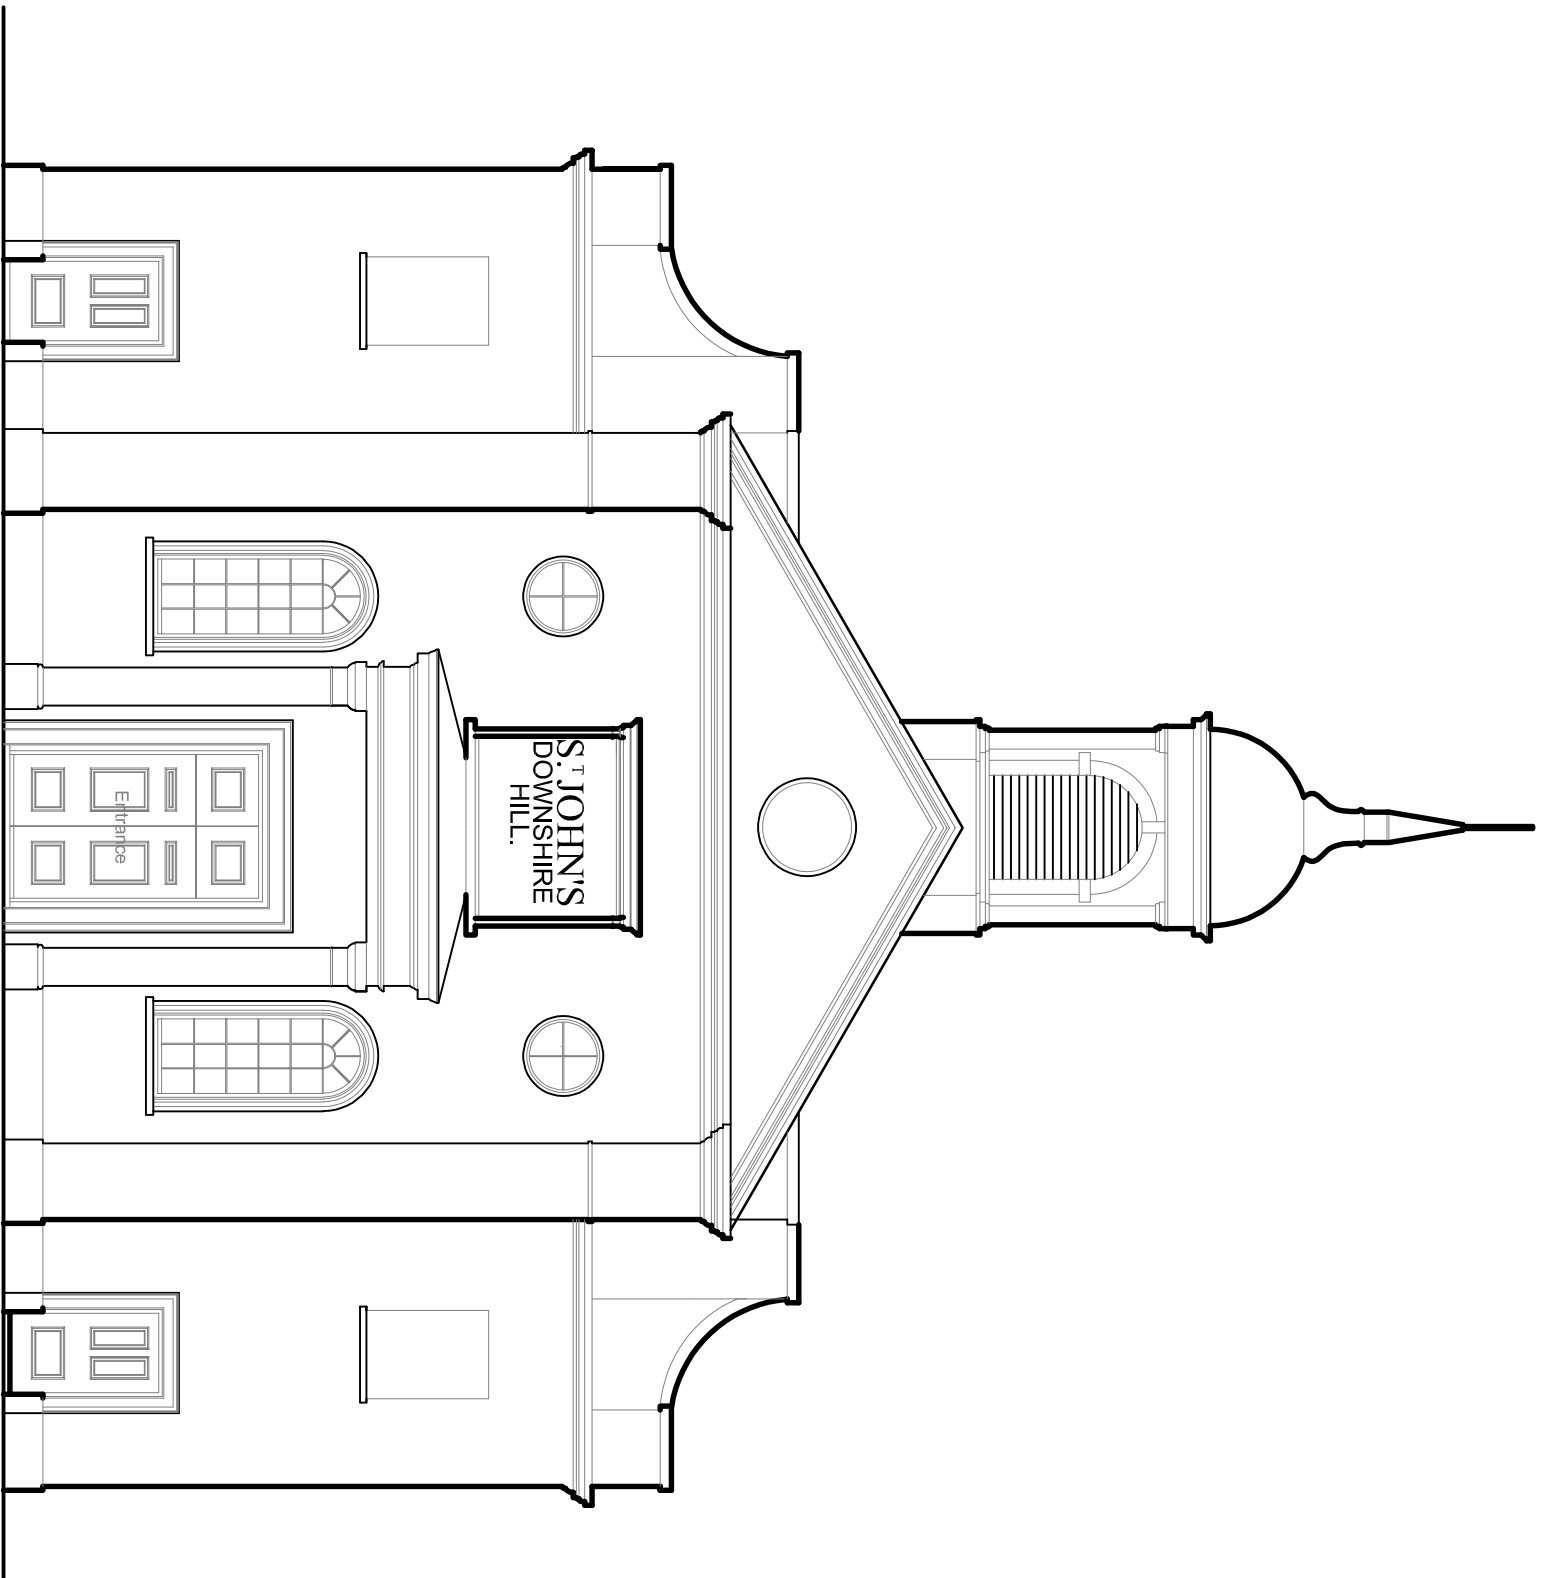


West Elevation

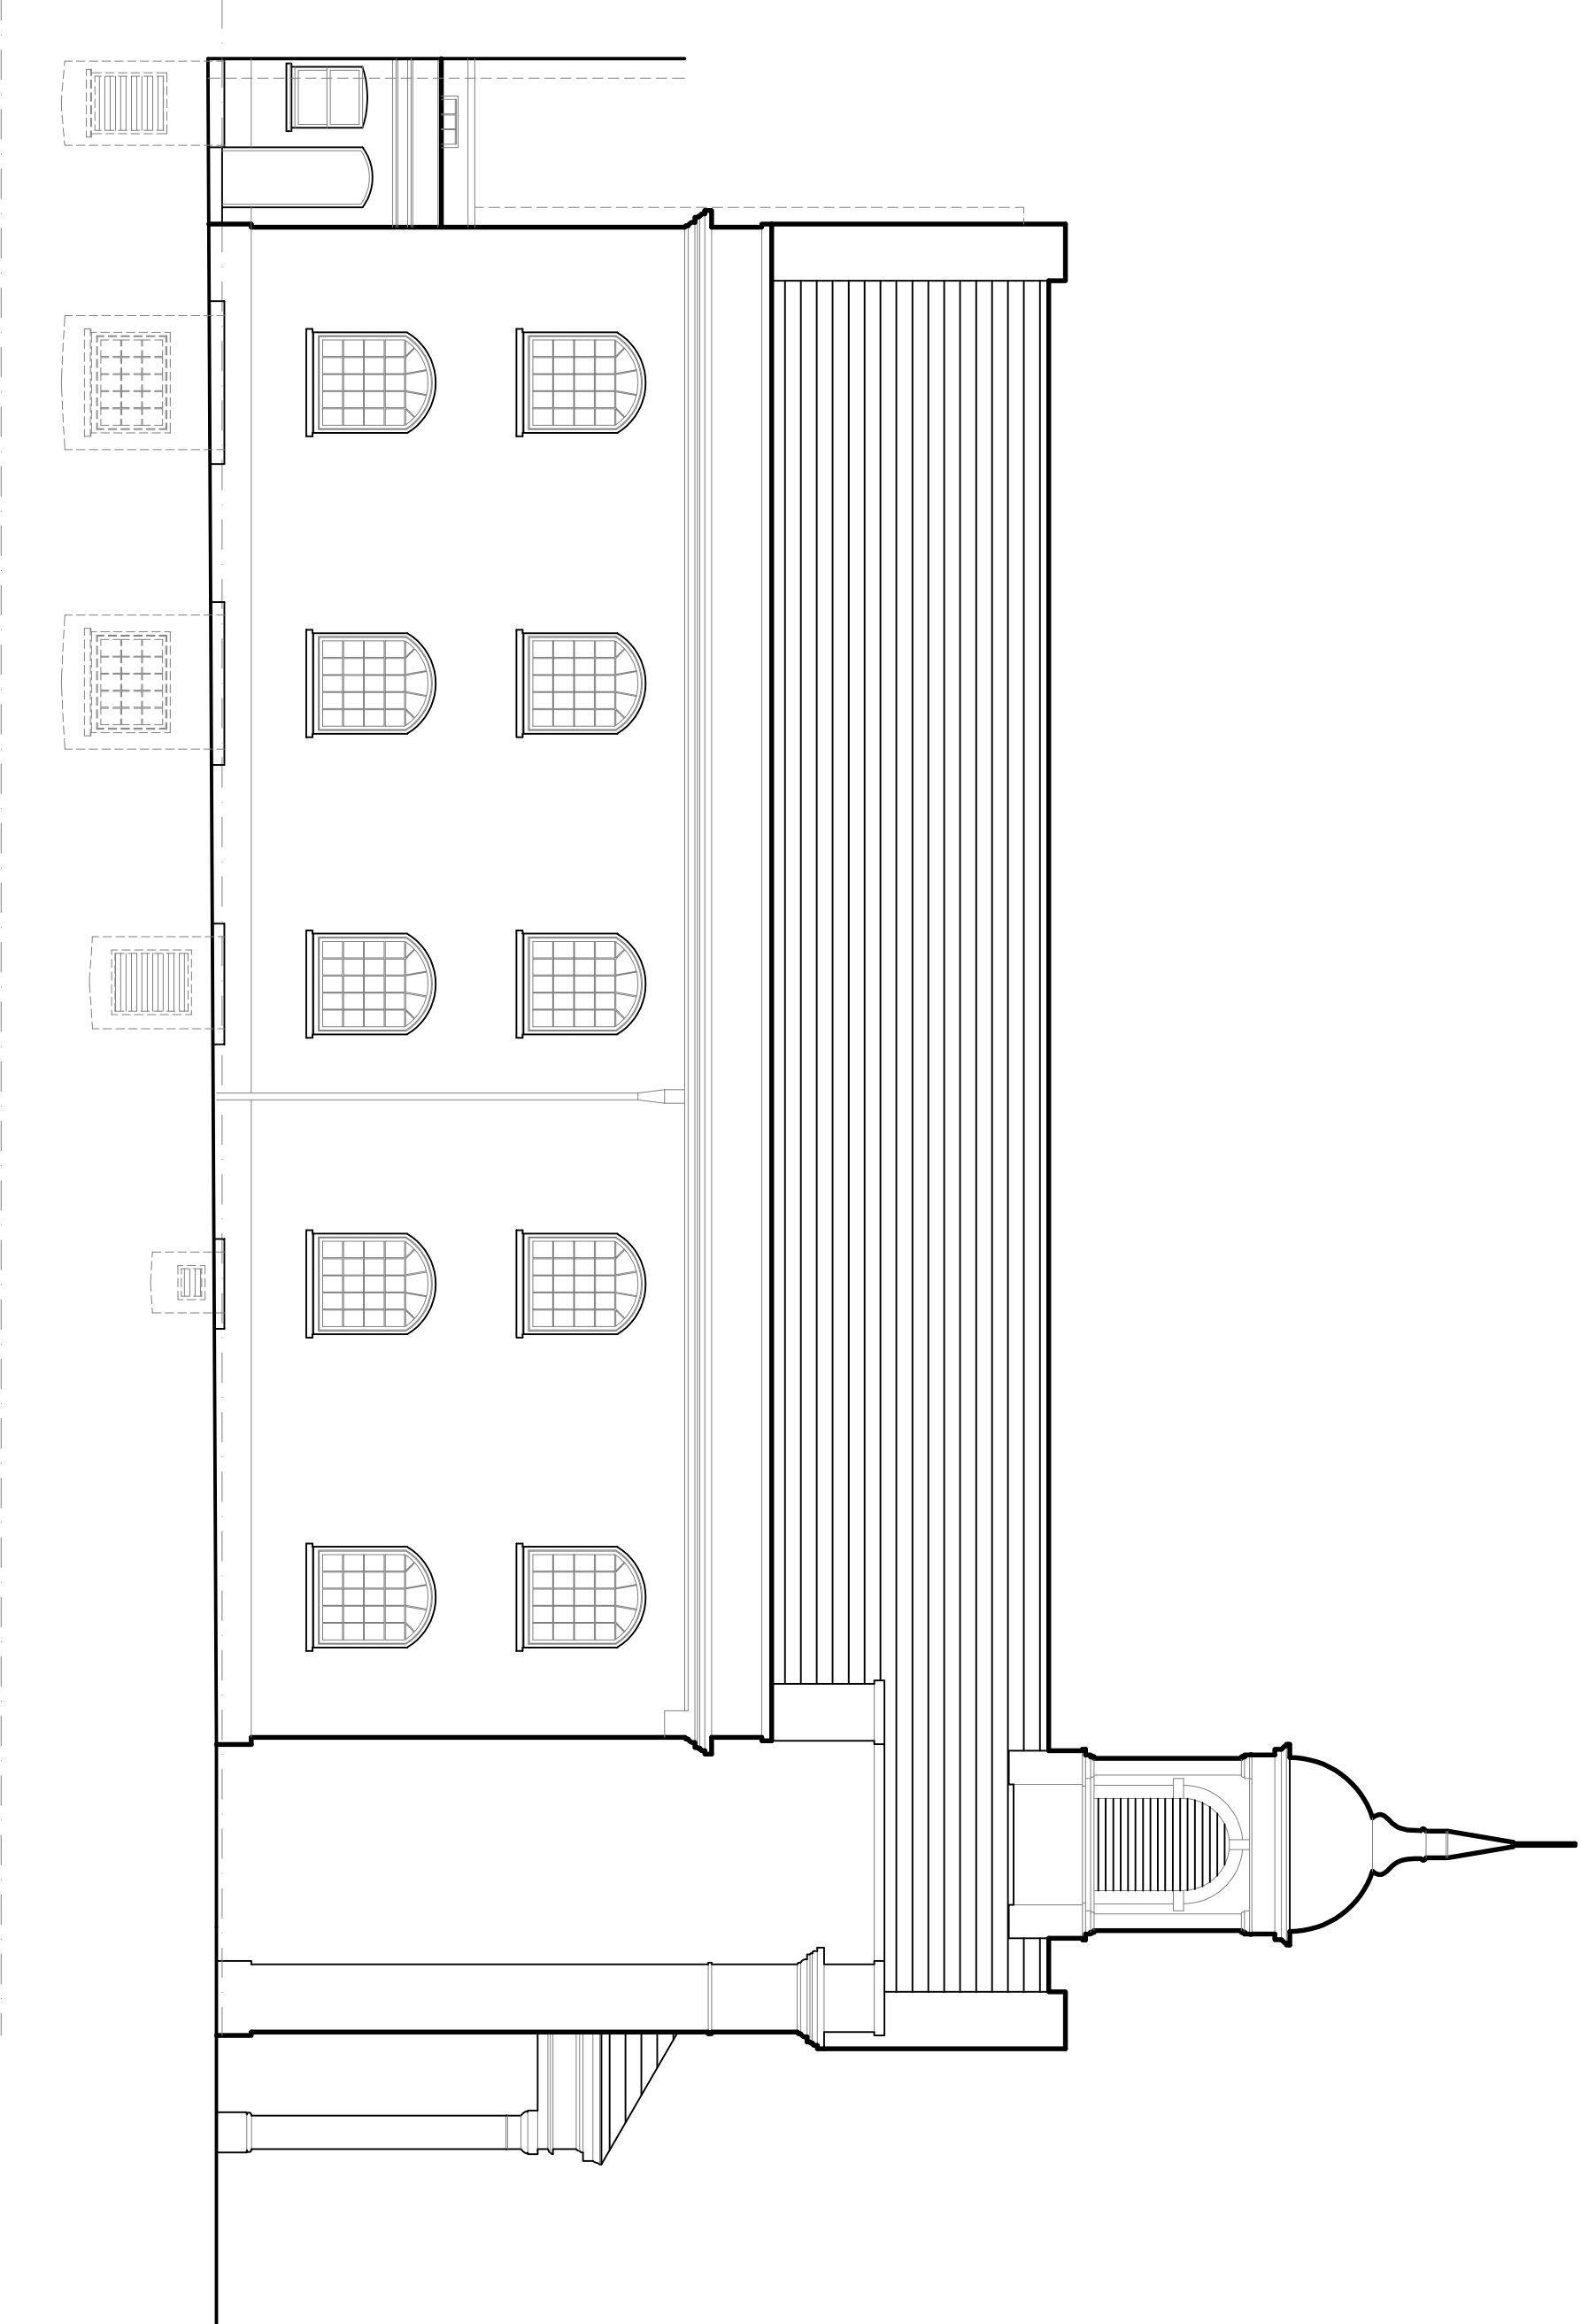

North Elevation

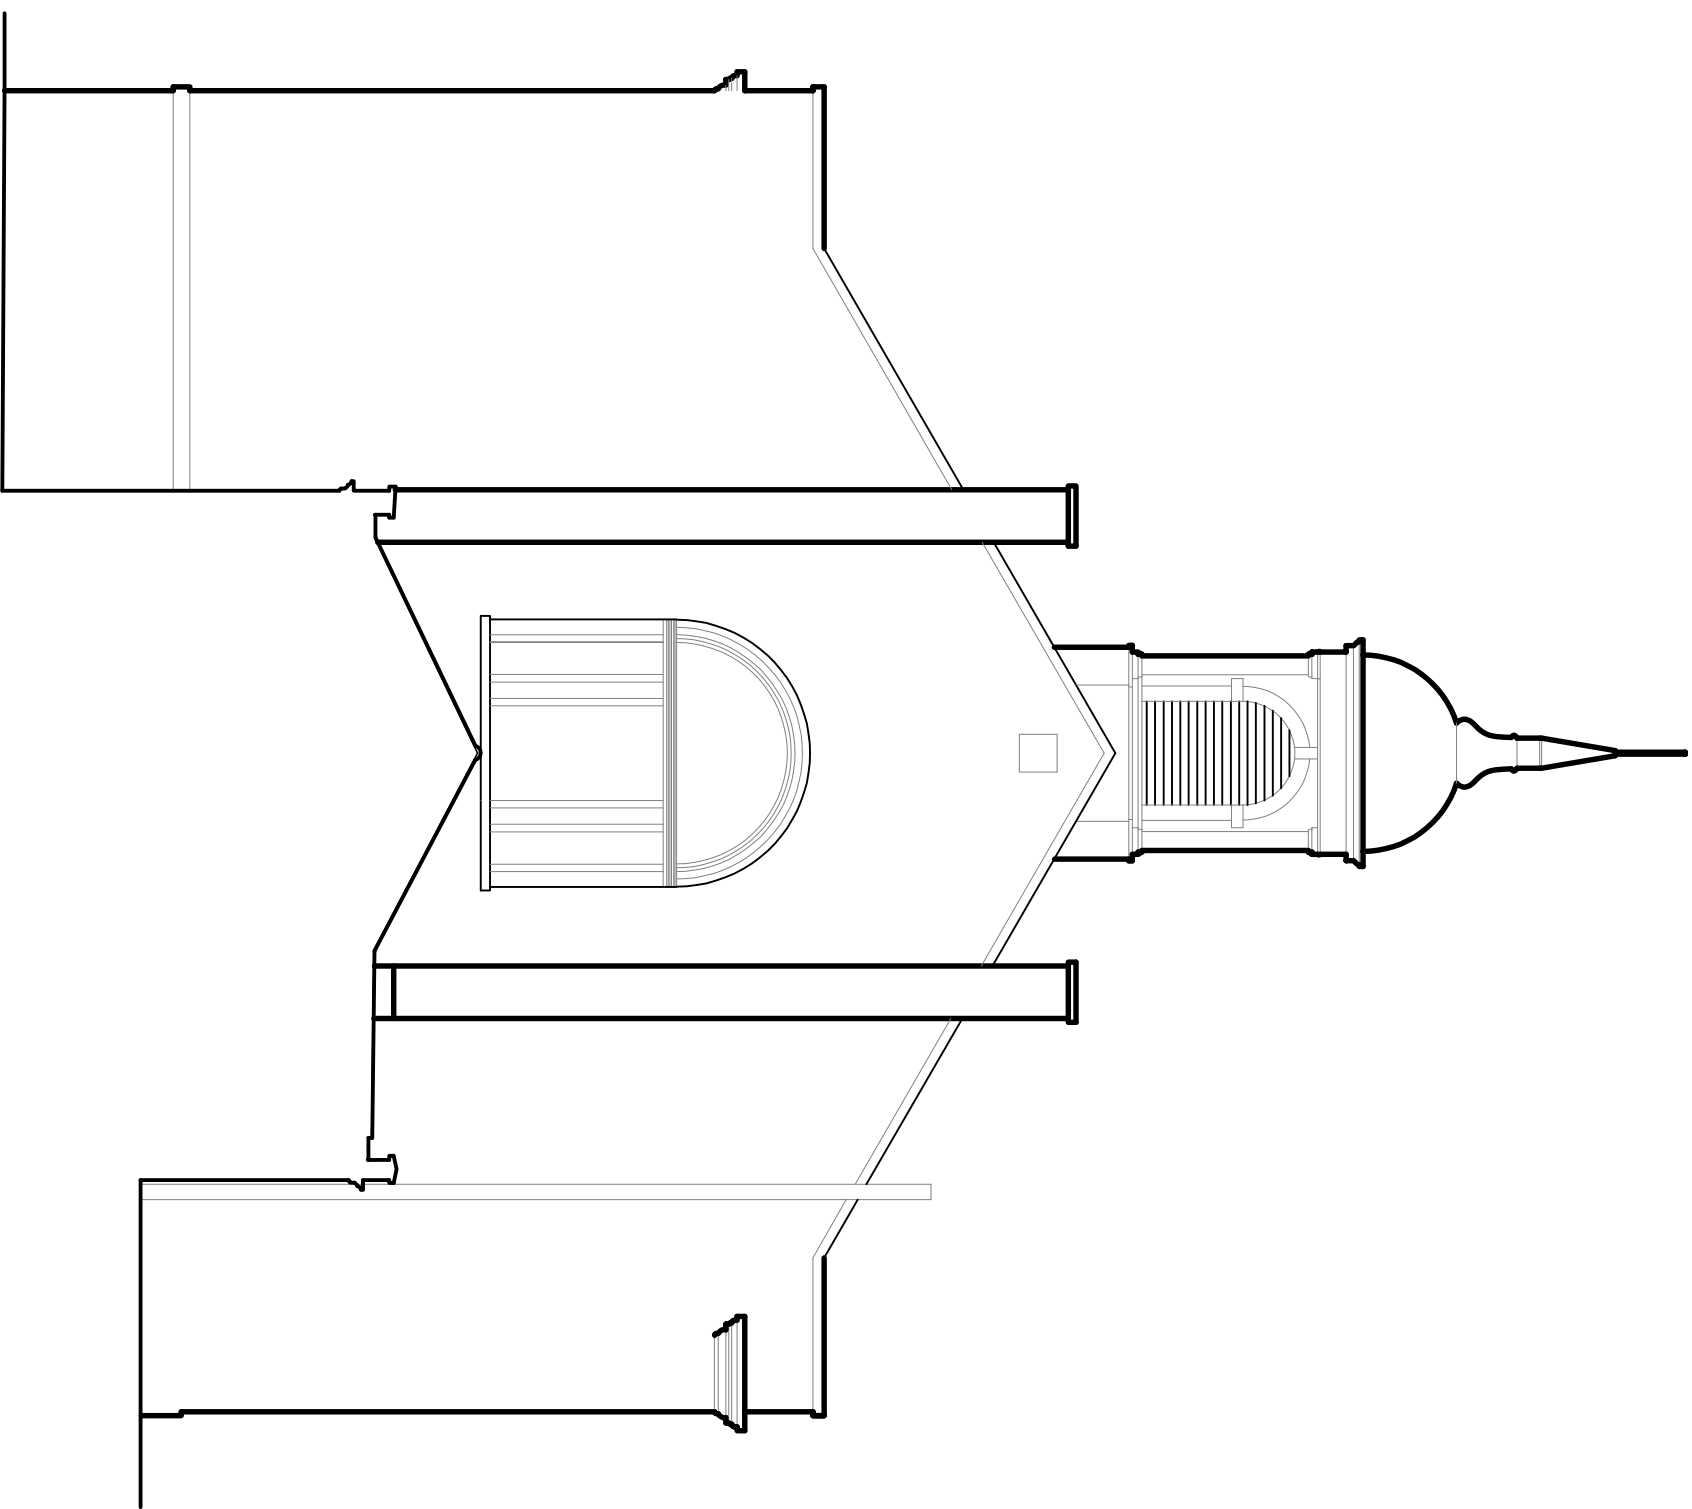

East Elevation

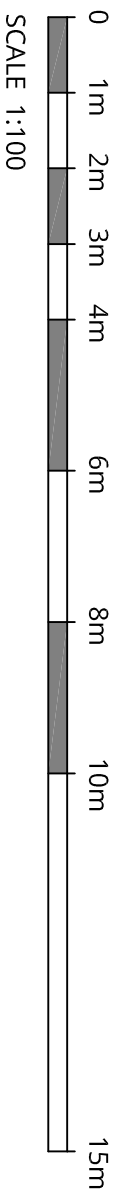

CLIENT

St John's Downshire Hill

PROJECT TITLE


St John's Downshire Hill
Cupola Repairs

DRAWING TITLE

Existing Elevations

SCALE	DRAWING NO	DATE
1:100@A1	SJ/ME	Aug 23

MEB Design Ltd
Chartered Architects

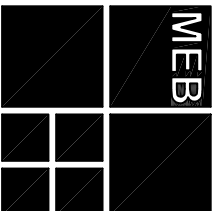

London Office 30 St John's Lane, London, EC1M 4NB

Also at T. 0207 460 5266
london@mebdesign.co.uk www.mebdesign.co.uk
Oxford and Kent

DRAWING No. Rev.

2026-MEB-XX-XX-DR-A-3-300