



Front Elevation

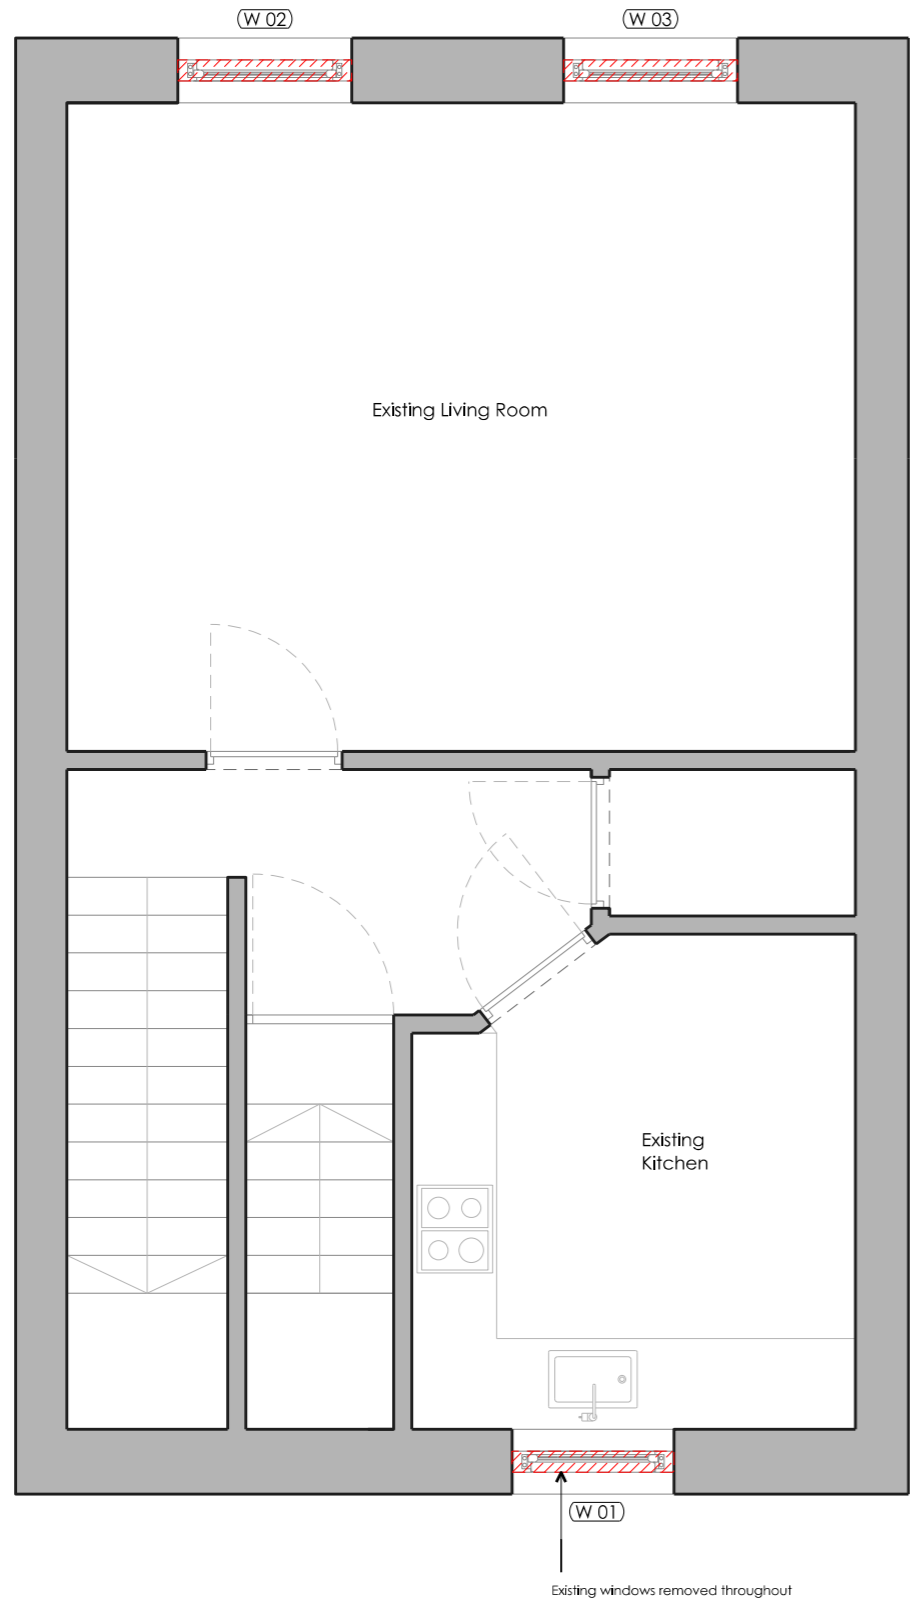


Rear Elevation

Existing First Floor Plan

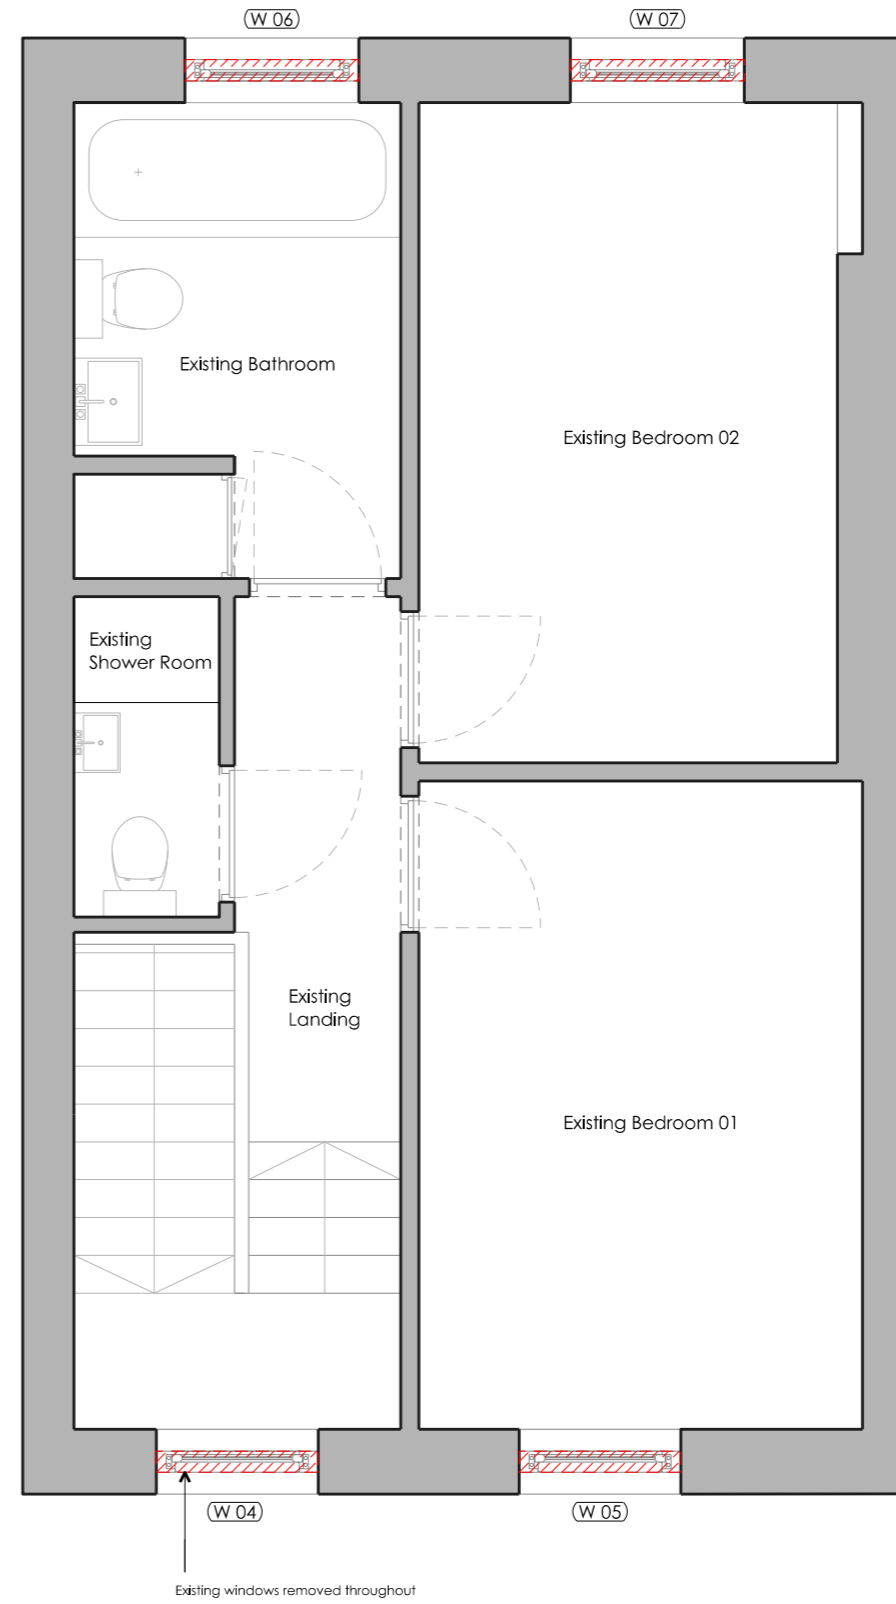

Existing Second Floor Plan

 Area of demolition/strip out

WHITTAKER PARSONS LTD T1, St. Hillgate, 18 Club Row, London, E2 7EY Email: studio@whittakerparsons.com		
Project	2399 - 14b Orde Hall Street	
Subject	Existing Plans	
Scale	1:50	
Original Size	A3	
Date	10.07.2023	
Drawing No.	E010	
Issue/Revision	Date	Rev
Issued for planning approval	11.08.2023	P1

PLANNING

Unless indicated, this drawing is for information only. Do not scale. Use figured dimensions only. All dimensions to be checked on site.

