


PRE-EXISTING ROOF/SITE PLAN




EXISTING ROOF/SITE PLAN

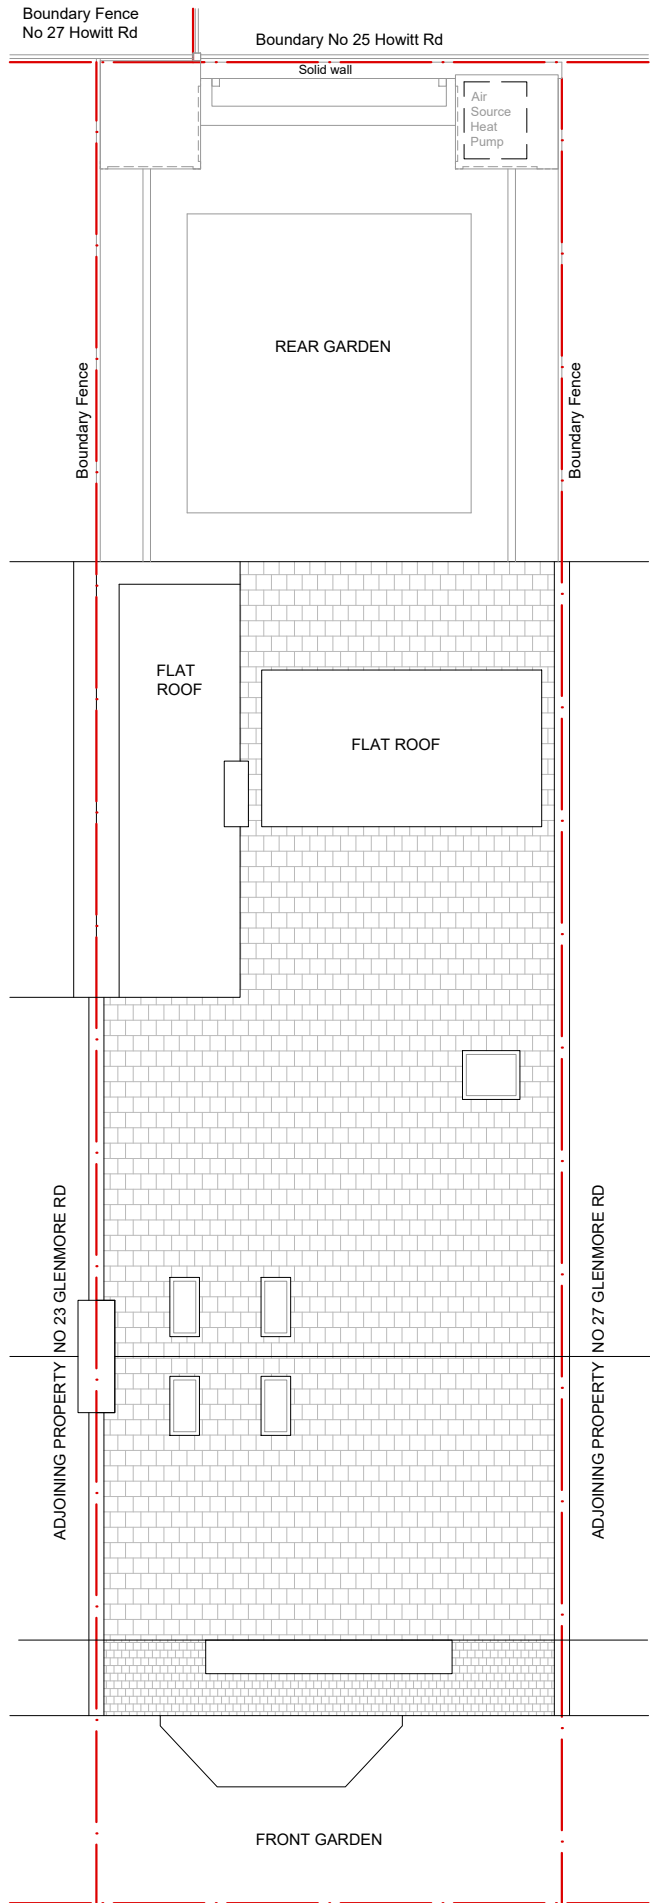


General Note - The general contractor is responsible for the verification of all dimensions and levels on site prior to any construction or pricing works. The architect is to be informed immediately of any discrepancy. Figured dimensions take priority over scaled dimensions. Reliance on scaled dimensions to be appropriate for drawing purpose and scale of drawing


PROJECT			
25 Glenmore Road, London NW3 4BY			
DWG TITLE			
PRE-EXISTING & EXISTING ROOF/SITE PLAN			
DRAWN DATE	SCALE	DRAWING NUMBER	REV.
15/08/2023	1:100@A3	GR-001	B

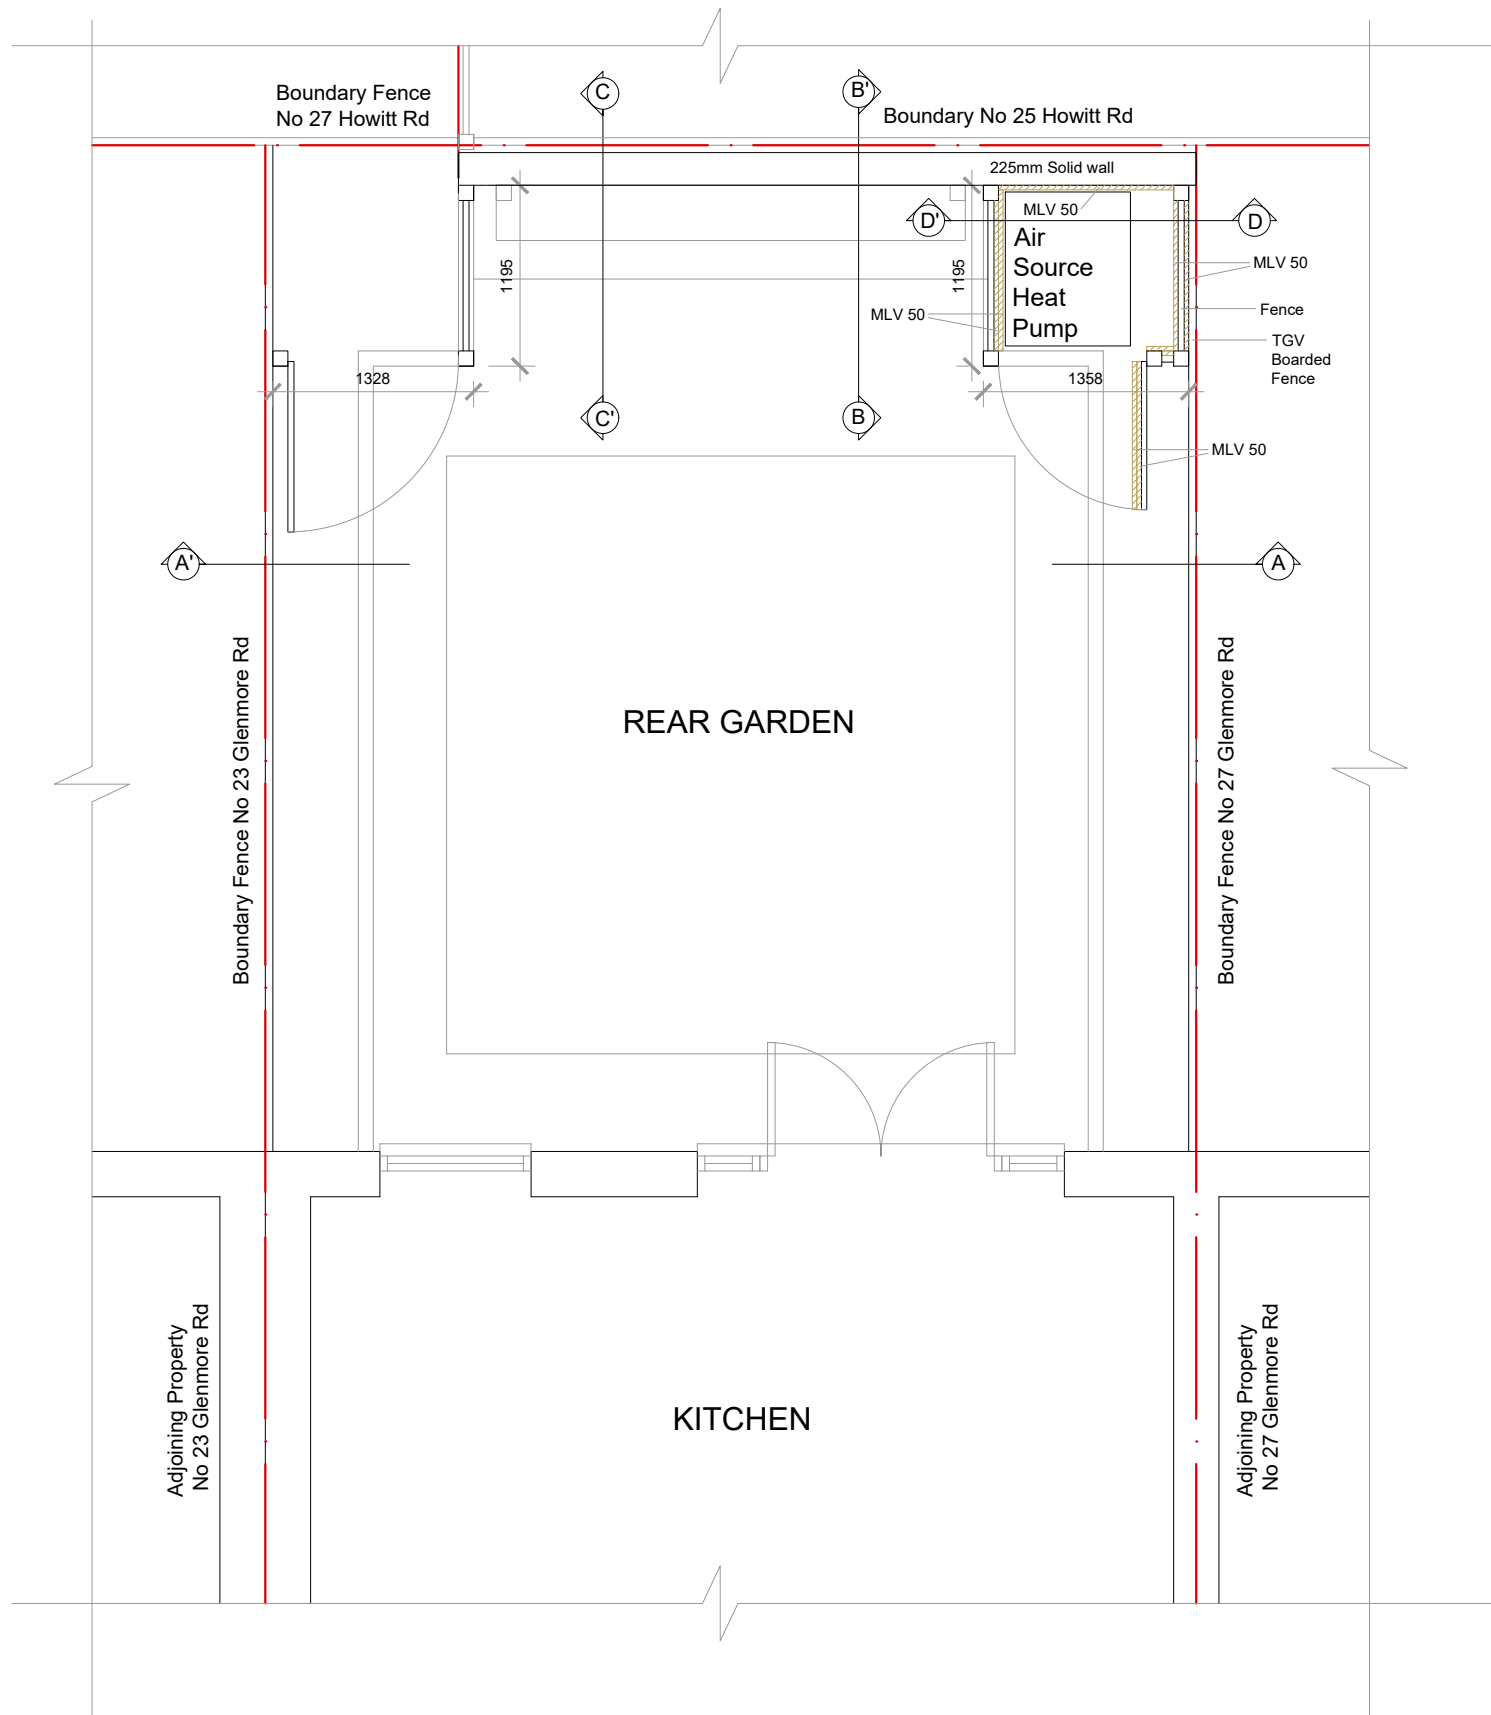


EXISTING GROUND FLOOR

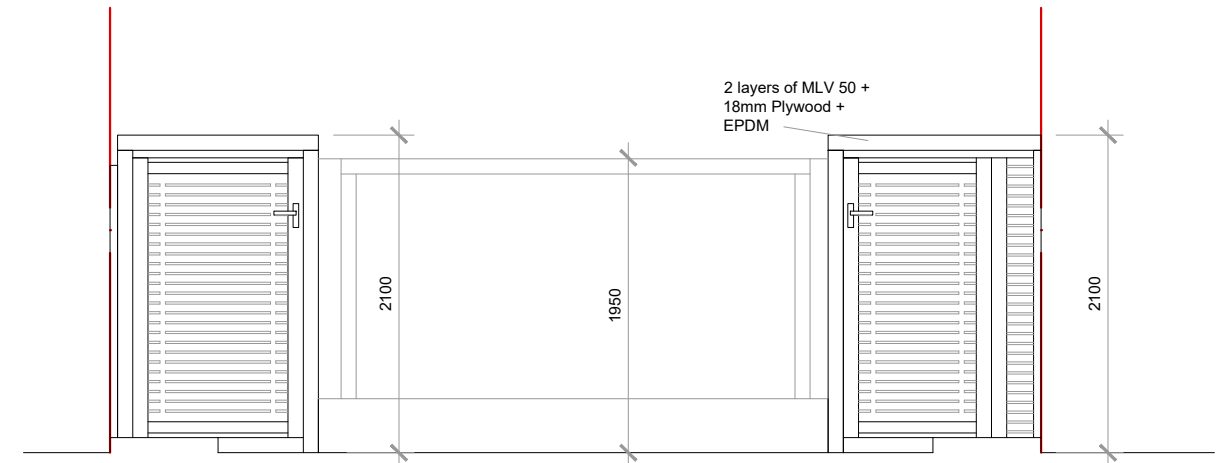


EXISTING ELEVATION A'-A

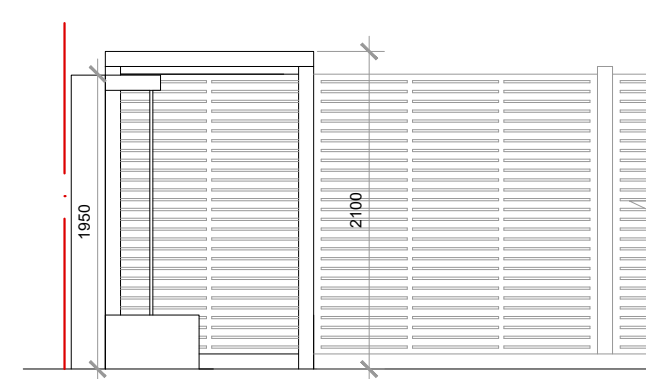

EXISTING  
ELEVATION B'-B

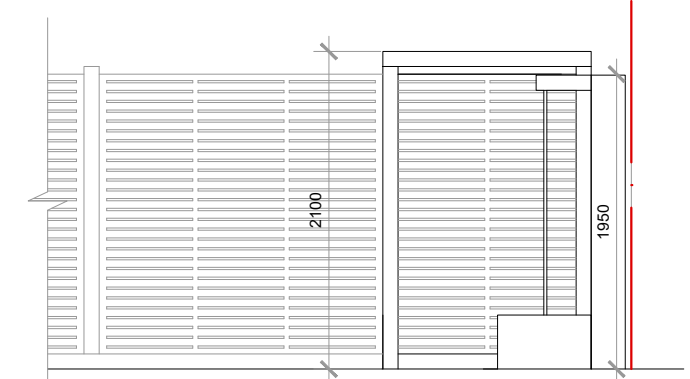

EXISTING  
ELEVATION C'-C

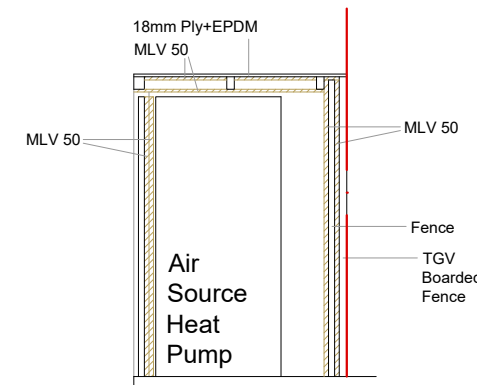

EXISTING  
SECTION D'-D

MLV 50 (27db) mass loaded vinyl

General Note - The general contractor is responsible for the verification of all dimensions and levels on site prior to any construction or pricing works. The architect is to be informed immediately of any discrepancy. Figured dimensions take priority over scaled dimensions. Reliance on scaled dimensions to be appropriate for drawing purpose and scale of drawing

PROJECT			
25 Glenmore Road, London NW3 4BY			
DWG TITLE			
EXISTING PLAN AND ELEVATIONS			
DRAWN DATE	SCALE	DRAWING NUMBER	REV.
15/08/2023	1:50@A3	GR-002	C